


Key Elys Ground Floor.

PROPOSED AREA FOR SALE OF ALCOHOL IS SHOWN EDGED RED ON PLAN

GROUND FLOOR PLAN R 38

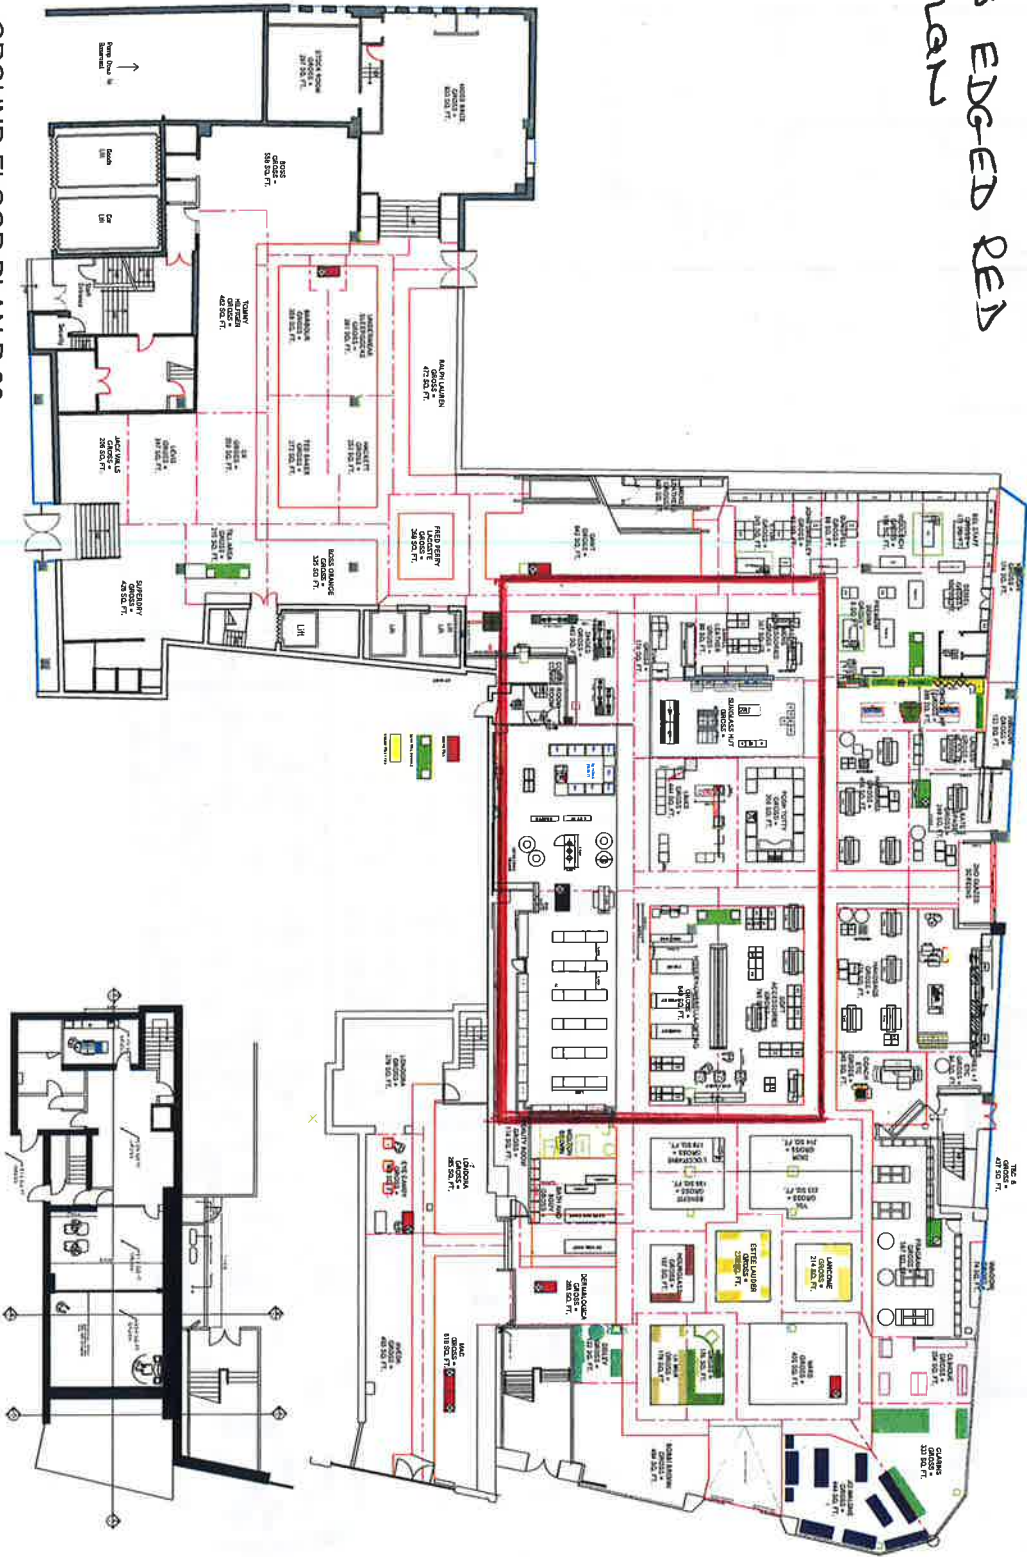

**EMPLOYERS REQUIREMENT**

**dms**  
design management solutions

ELV-WIM-004-S R38

GROUND FLOOR PROPOSED FLOOR PLAN

DATE: 11/01/2023


BY: [Signature]

PROJECT: [Project Name]

LOCATION: [Location]

SCALE: 1:100

STATUS: [Status]

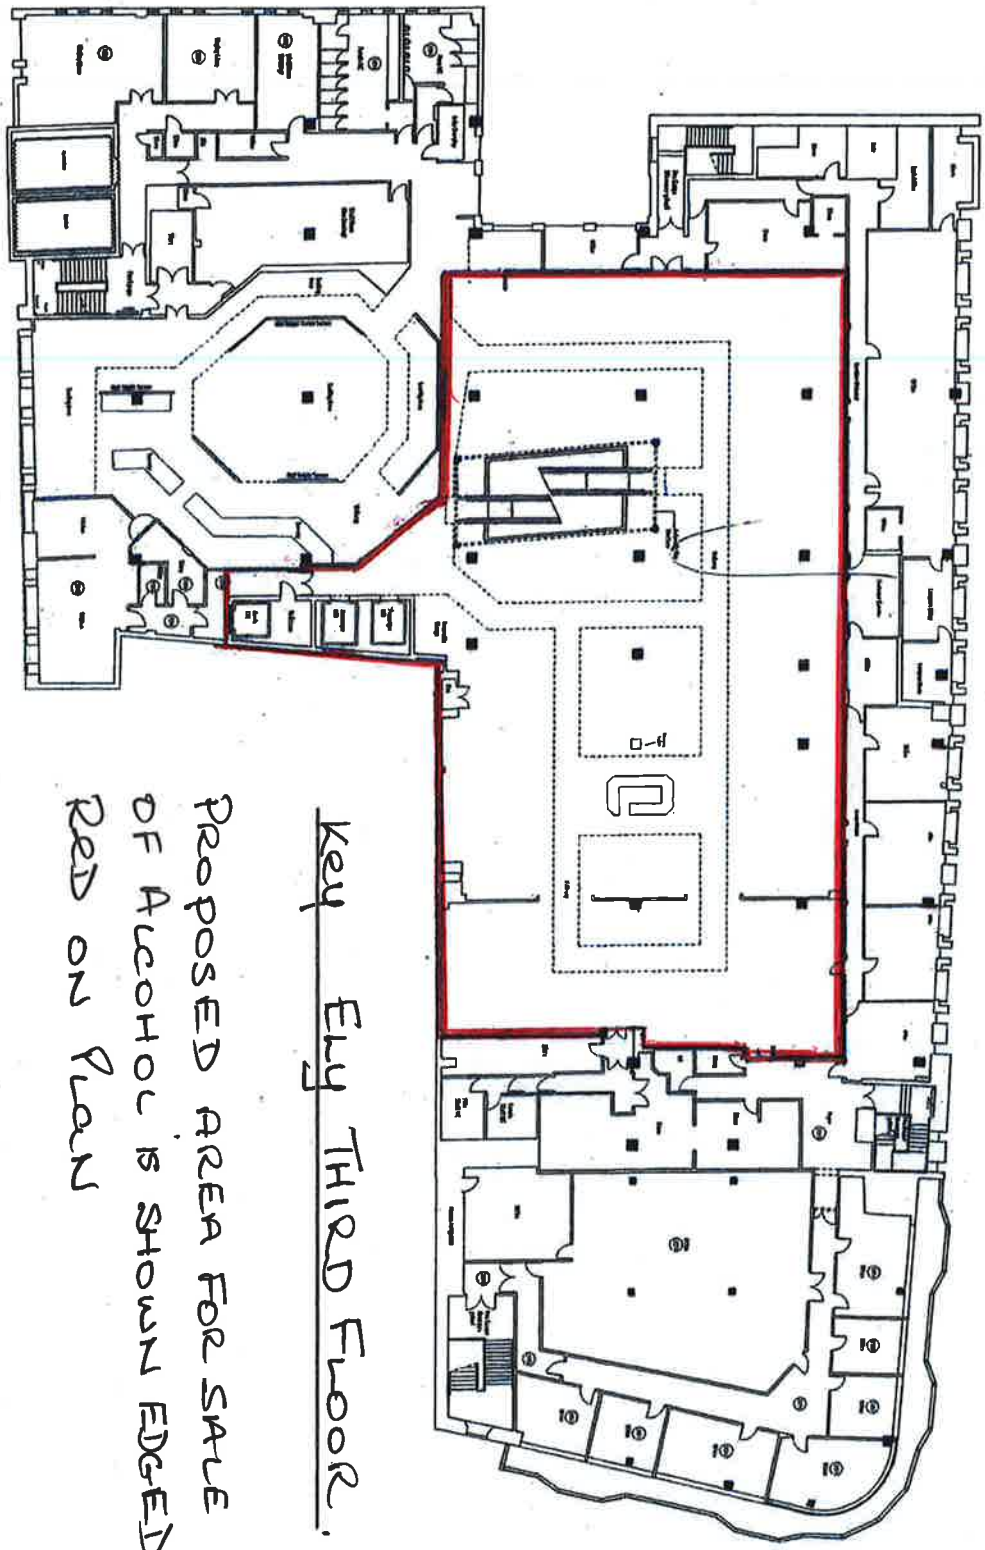

Key Ely THIRD Floor.  
 PROPOSED AREA FOR SALE  
 OF ALCOHOL IS SHOWN EDGED  
 RED ON PLAN

PROJECT NO.	
DATE	
DRAWN BY	
CHECKED BY	
APPROVED BY	
SCALE	
TITLE	
PROJECT LOCATION	
OWNER	
DESIGNER	
DATE OF ISSUE	
REVISIONS	
NO.	DESCRIPTION
1	
2	
3	
4	
5	