

DRAWING REGISTER

Date of Issue	07.06.19																
	19.06.19																

01	SITE LOCATION PLAN	A	B																
02	SITE PLAN	A	B																
03	PROPOSED SITE ELEVATION	A	B																
04	PROPOSED EQUIPMENT LAYOUT	A	B																
05	PROPOSED ANTENNA AND DISH LAYOUT	A	B																

Page 211


DRAWING STATUS

LEGALS ISSUE	X	X																	
--------------	---	---	--	--	--	--	--	--	--	--	--	--	--	--	--	--	--	--	--

DISTRIBUTION

E: ELECTRONIC COPY

SHARED ACCESS	E	E																	
EE	E	E																	

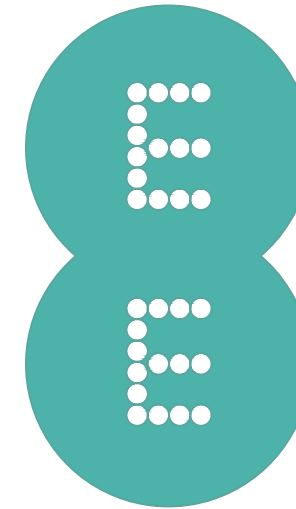

shared access

78241

SIR JOSEPH HOOD MEMORIAL PLAYING FIELDS


MARINA AVENUE

MORDEN

LONDON


KT3 6NE

LEGAL GAD

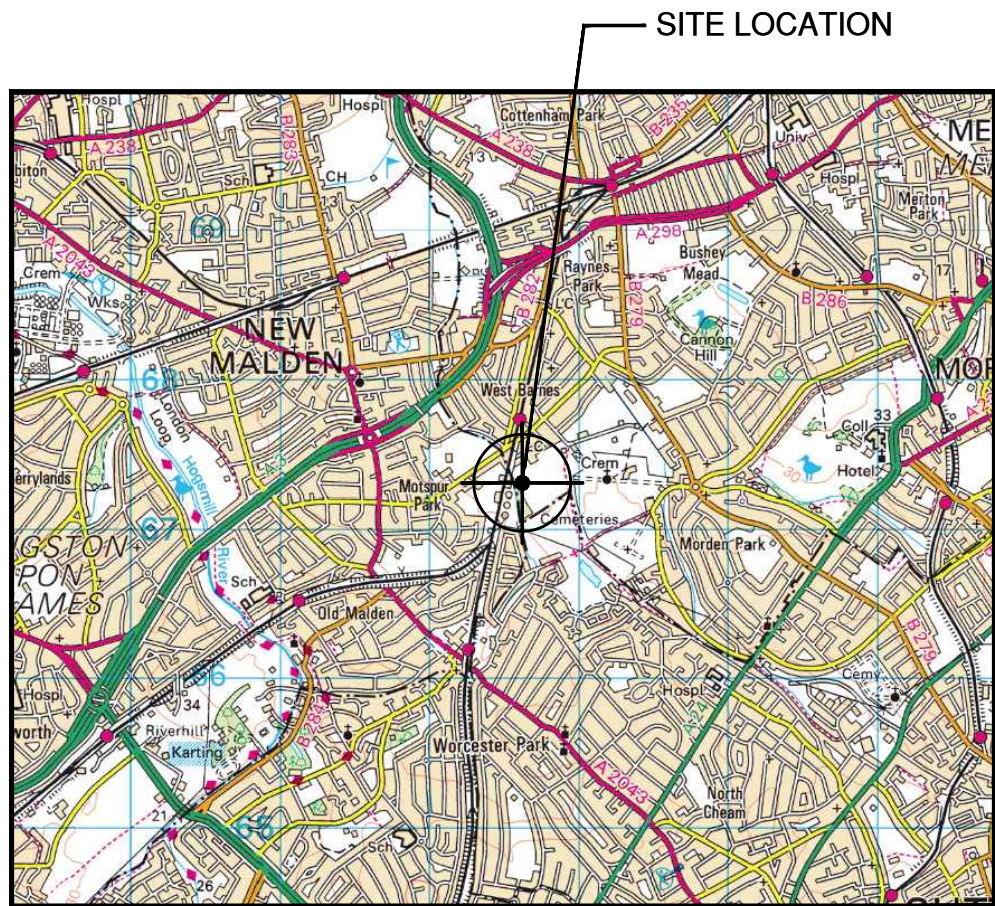

SITE AREA PLAN
(Scale 1:50000)

Ordnance Survey map extract based upon Landranger map series with the permission of the controller of Her Majesty's Stationery Office
Licence No. 0100023487
Crown copyright.

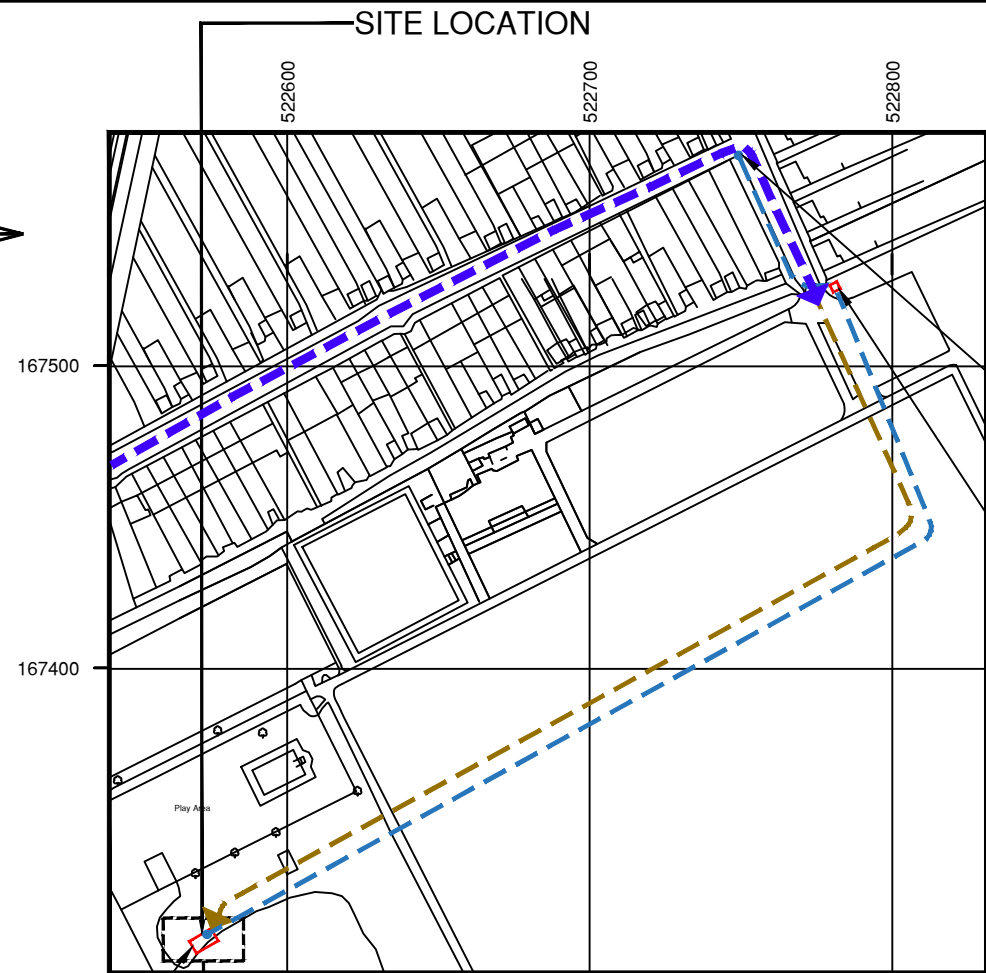

SITE LOCATION PLAN
(Scale 1:1250)

Based upon Ordnance Survey map extract with the permission of the Controller of Her Majesty's Stationery Office.
Crown copyright.
Licence No. 100020449

- NOTES:**
- DO NOT SCALE.
 - ALL DIMENSIONS IN MM UNLESS OTHERWISE NOTED.
 - THIS DRAWING IS PART OF PACK CONTAINING DWG Nos. EE/78241/B/LD-01 TO 05 INCLUSIVE:

SITE NGR E: 522570 N: 167308


- = Access Route
- = Public Highway
- = Indicative Power Route

POINT OF DNO CONNECTION


REMOTE EMC LOCATION (refer to plan B)

SITE LOCATION (refer to plan A)

DETAILED SITE LOCATION

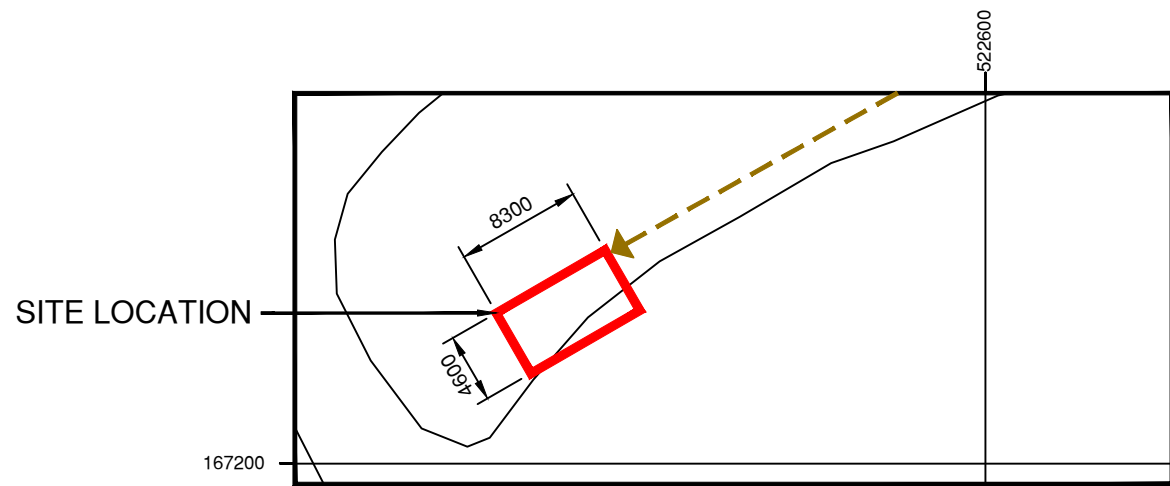

ENLARGED DETAILED SITE LOCATION PLAN A
(Scale 1:500)

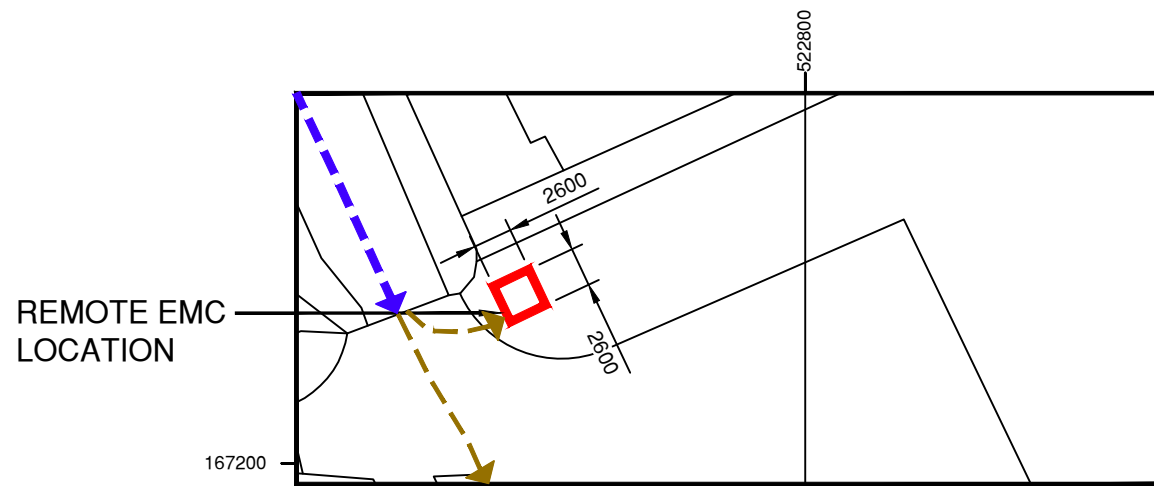

ENLARGED DETAILED SITE LOCATION PLAN B
(Scale 1:500)

UK OFFICE, NAVIGATION HOUSE
THE SHIPYARD, BATH ROAD
LYMINGTON, HAMPSHIRE
SO41 3YJ
PHONE: 0044 1590 670025
FAX: 0044 1590 675698




ISS.	JOB No.	DESCRIPTION	REVD	DATE	APPD	DATE
B	78241	LEGAL AMENDMENTS	LN	19.06.19	MH	19.06.19
A	78241	ISSUED FOR PLANNING	LN	07.06.19	MH	19.06.19

DRAWN	LN	CHECKED	MH	APPROVED	MH	SCALE:
DATE	07.06.19	DATE	19.06.19	DATE	19.06.19	AS SHOWN

SITE No.	78241	SITE NAME	SIR JOSEPH HOOD MEMORIAL PLAYING FIELDS
TITLE	SITE LOCATIONS PLAN		
ADDRESS	MARINA AVENUE MORDEN LONDON		
POST CODE	KT3 6NE	DRAWING No.	EE/78241/B/LD-01
ISSUE	B		



100mm
75mm
50mm
25mm
A3

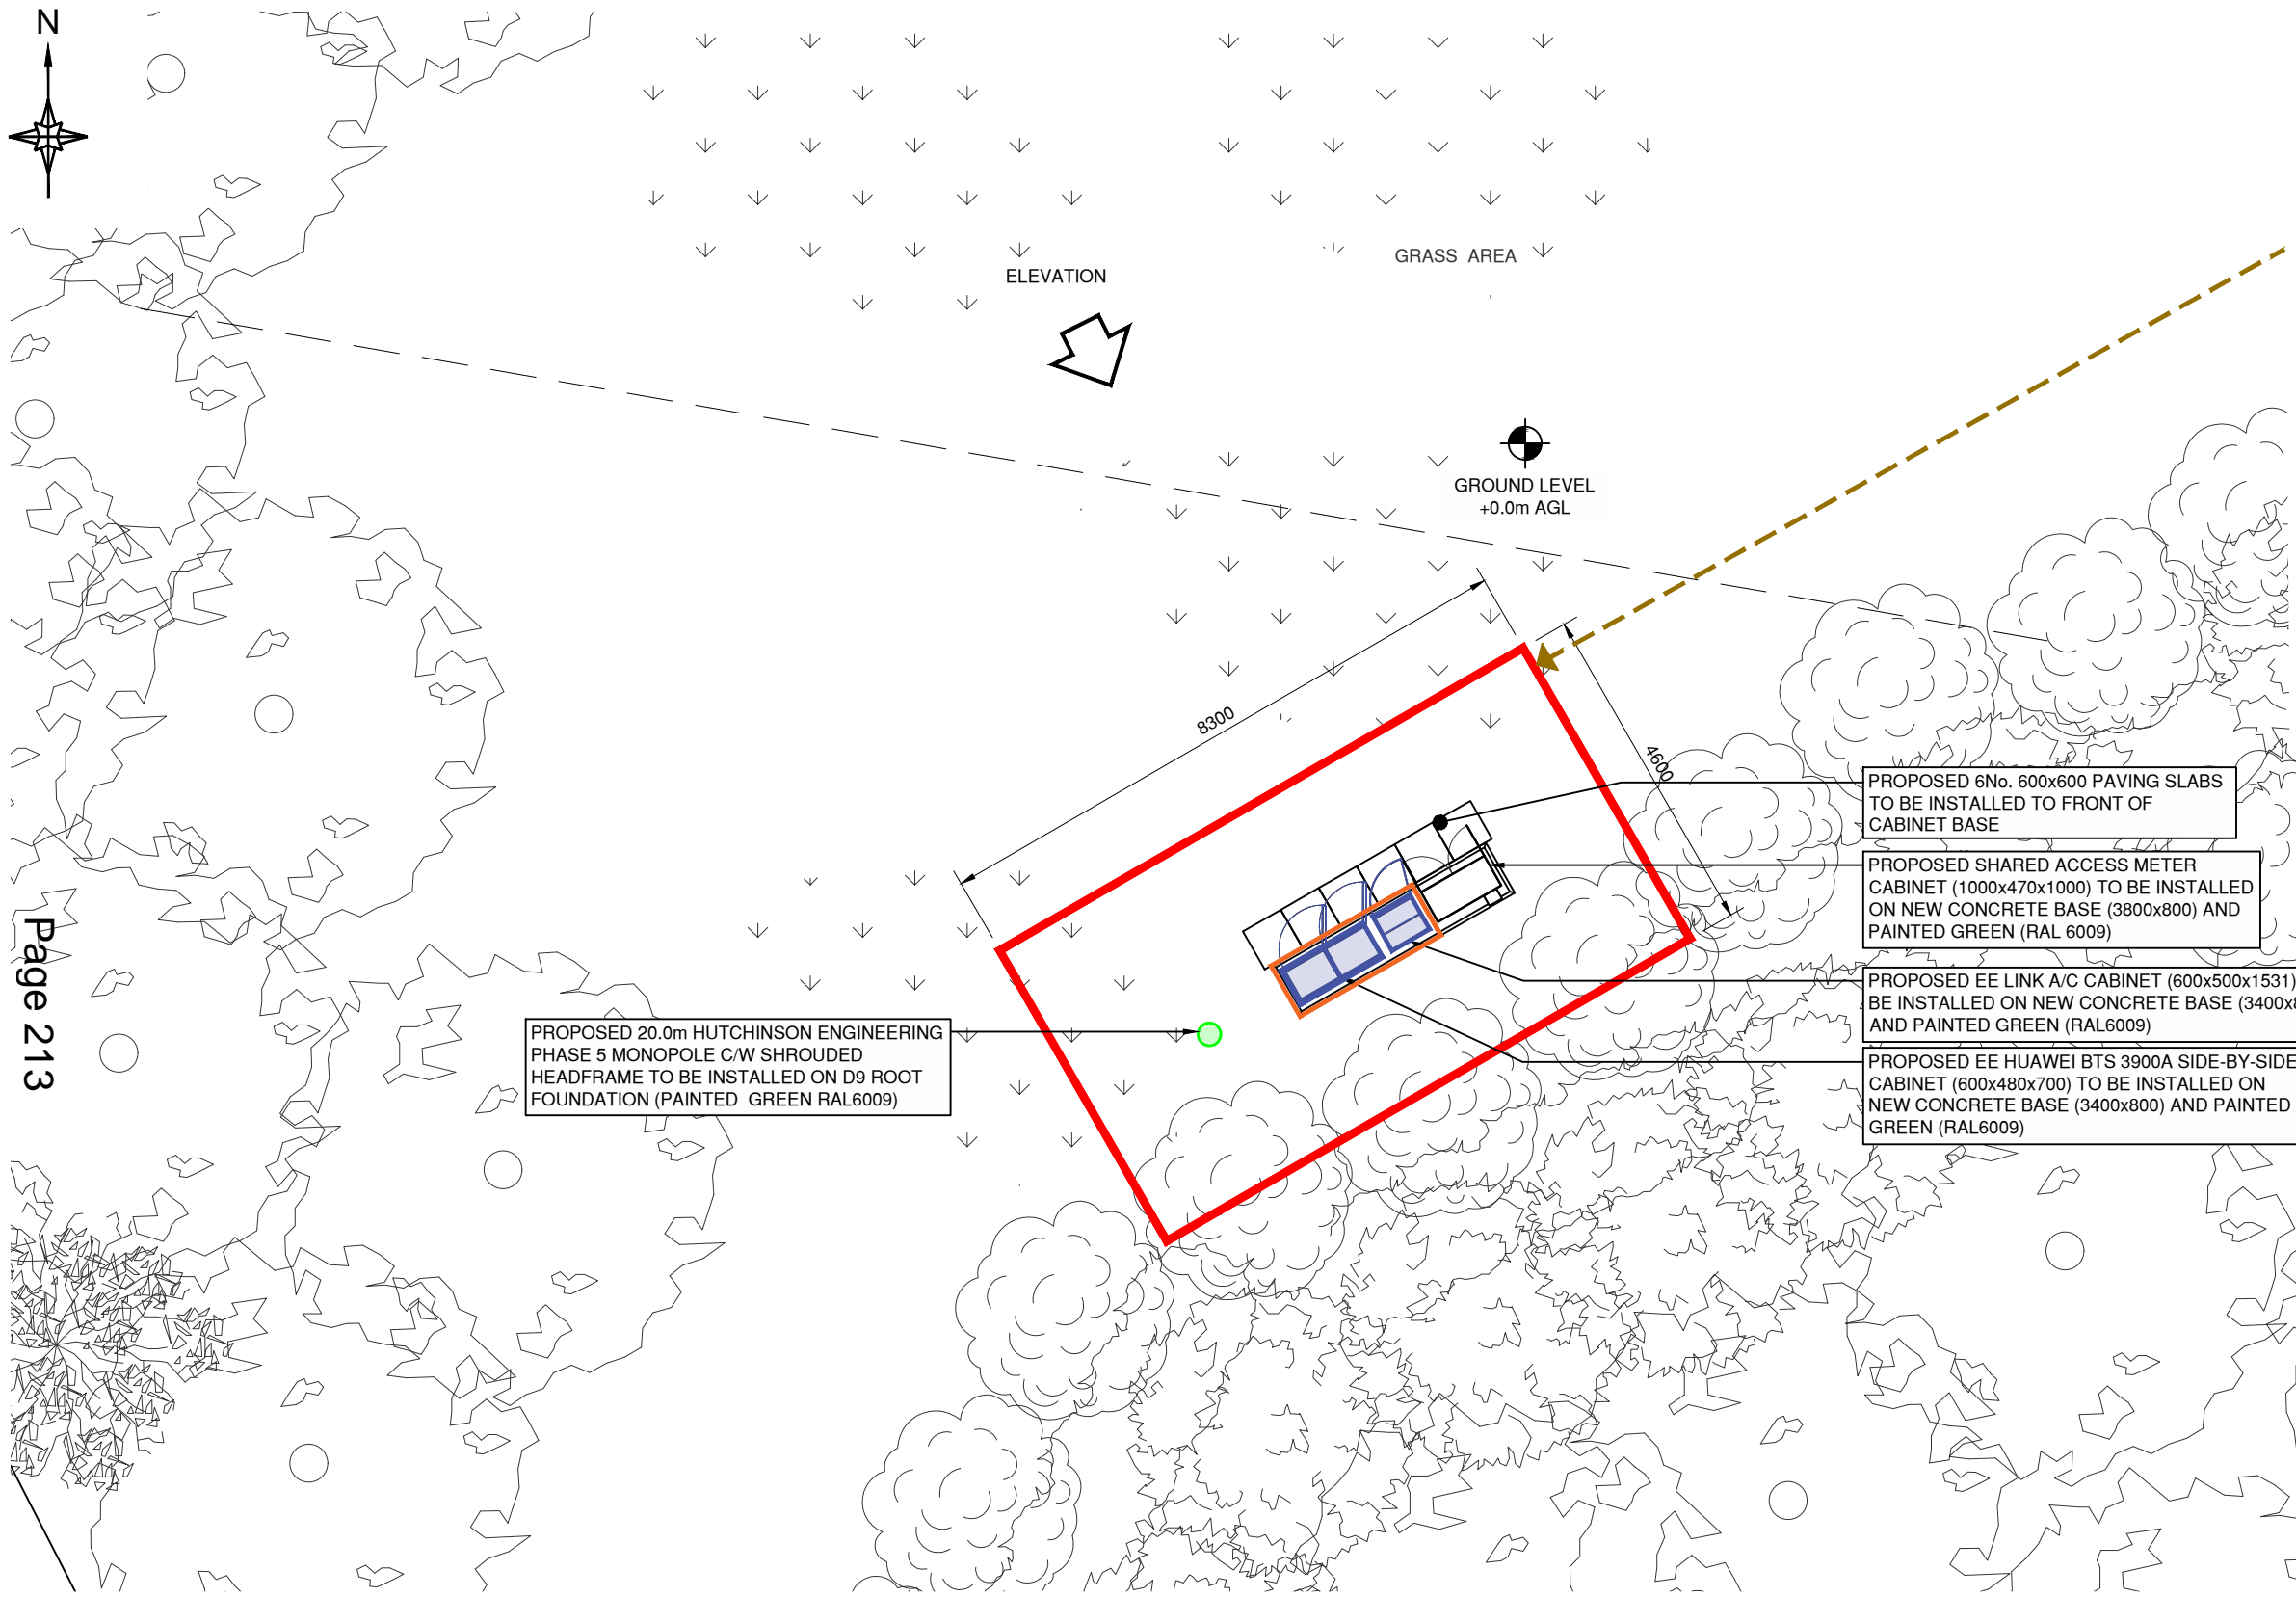

- NOTES:**
1. DO NOT SCALE.
 2. ALL DIMENSIONS IN MM UNLESS OTHERWISE NOTED.
 3. THIS DRAWING IS PART OF PACK CONTAINING DWG Nos. EE/78241/B/LD-02 TO 05 INCLUSIVE:
 4. PROPOSALS SHOWN BOXED

INFRASTRUCTURE KEY:

- OPERATOR INSTALLATION
- SHARED ACCESS INFRASTRUCTURE
- THE MAST
- THE SITE
- THE PLINTH
- ACCESS ROUTE

PROPOSED 20.0m HUTCHINSON ENGINEERING PHASE 5 MONOPOLE C/W SHROUDED HEADFRAME TO BE INSTALLED ON D9 ROOT FOUNDATION (PAINTED GREEN RAL6009)

PROPOSED 6No. 600x600 PAVING SLABS TO BE INSTALLED TO FRONT OF CABINET BASE

PROPOSED SHARED ACCESS METER CABINET (1000x470x1000) TO BE INSTALLED ON NEW CONCRETE BASE (3800x800) AND PAINTED GREEN (RAL6009)

PROPOSED EE LINK A/C CABINET (600x500x1531) TO BE INSTALLED ON NEW CONCRETE BASE (3400x800) AND PAINTED GREEN (RAL6009)

PROPOSED EE HUAWEI BTS 3900A SIDE-BY-SIDE CABINET (600x480x700) TO BE INSTALLED ON NEW CONCRETE BASE (3400x800) AND PAINTED GREEN (RAL6009)

SITE PLAN
(1:100)

UK OFFICE, NAVIGATION HOUSE
THE SHIPYARD, BATH ROAD
LYMINGTON, HAMPSHIRE
SO41 3YJ
PHONE: 0044 1590 670025
FAX: 0044 1590 675698

ISS.	JOB No.	DESCRIPTION	REVD	DATE	APPD	DATE
B	78241	LEGAL AMENDMENTS	LN	19.06.19	MH	19.06.19
A	78241	ISSUED FOR PLANNING	LN	07.06.19	MH	19.06.19

DRAWN	LN	CHECKED	MH	APPROVED	MH	SCALE:
DATE	07.06.19	DATE	19.06.19	DATE	19.06.19	AS SHOWN

SITE No.	78241	SITE NAME	SIR JOSEPH HOOD MEMORIAL PLAYING FIELDS
TITLE	SITE PLAN		
ADDRESS	MARINA AVENUE MORDEN LONDON		
POST CODE	KT3 6NE	DRAWING No.	EE/78241/B/LD-02
ISSUE	B		

100mm
75mm
50mm
25mm
A3

NOTES:

1. DO NOT SCALE.
2. ALL DIMENSIONS IN MM UNLESS OTHERWISE NOTED.
3. THIS DRAWING IS PART OF PACK CONTAINING DWG Nos. EE/78241/B/LD-03 TO 05 INCLUSIVE:
4. PROPOSALS SHOWN BOXED

INFRASTRUCTURE KEY:

- OPERATOR INSTALLATION
- SHARED ACCESS INFRASTRUCTURE

TOP OF TOWER
20.0m AGL

TOP OF ANTENNAS
20.0m AGL

U/S ANTENNAS
18.0m AGL

DISH HEIGHT
15.0m AGL


Page 214

PROPOSED EE HUAWEI BTS 3900A SIDE-BY-SIDE CABINET (600x480x700) TO BE INSTALLED ON NEW CONCRETE BASE (3400x800) AND PAINTED GREEN (RAL6009)

PROPOSED EE LINK A/C CABINET (600x500x1531) TO BE INSTALLED ON NEW CONCRETE BASE (3400x800) AND PAINTED GREEN (RAL6009)

PROPOSED SHARED ACCESS METER CABINET (1000x470x1000) TO BE INSTALLED ON NEW CONCRETE BASE (3800x800) AND PAINTED GREEN (RAL 6009)

PROPOSED 20.0m HUTCHINSON ENGINEERING PHASE 5 MONOPOLE C/W SHROUDED HEADFRAME TO BE INSTALLED ON D9 ROOT FOUNDATION (PAINTED GREEN RAL6009)

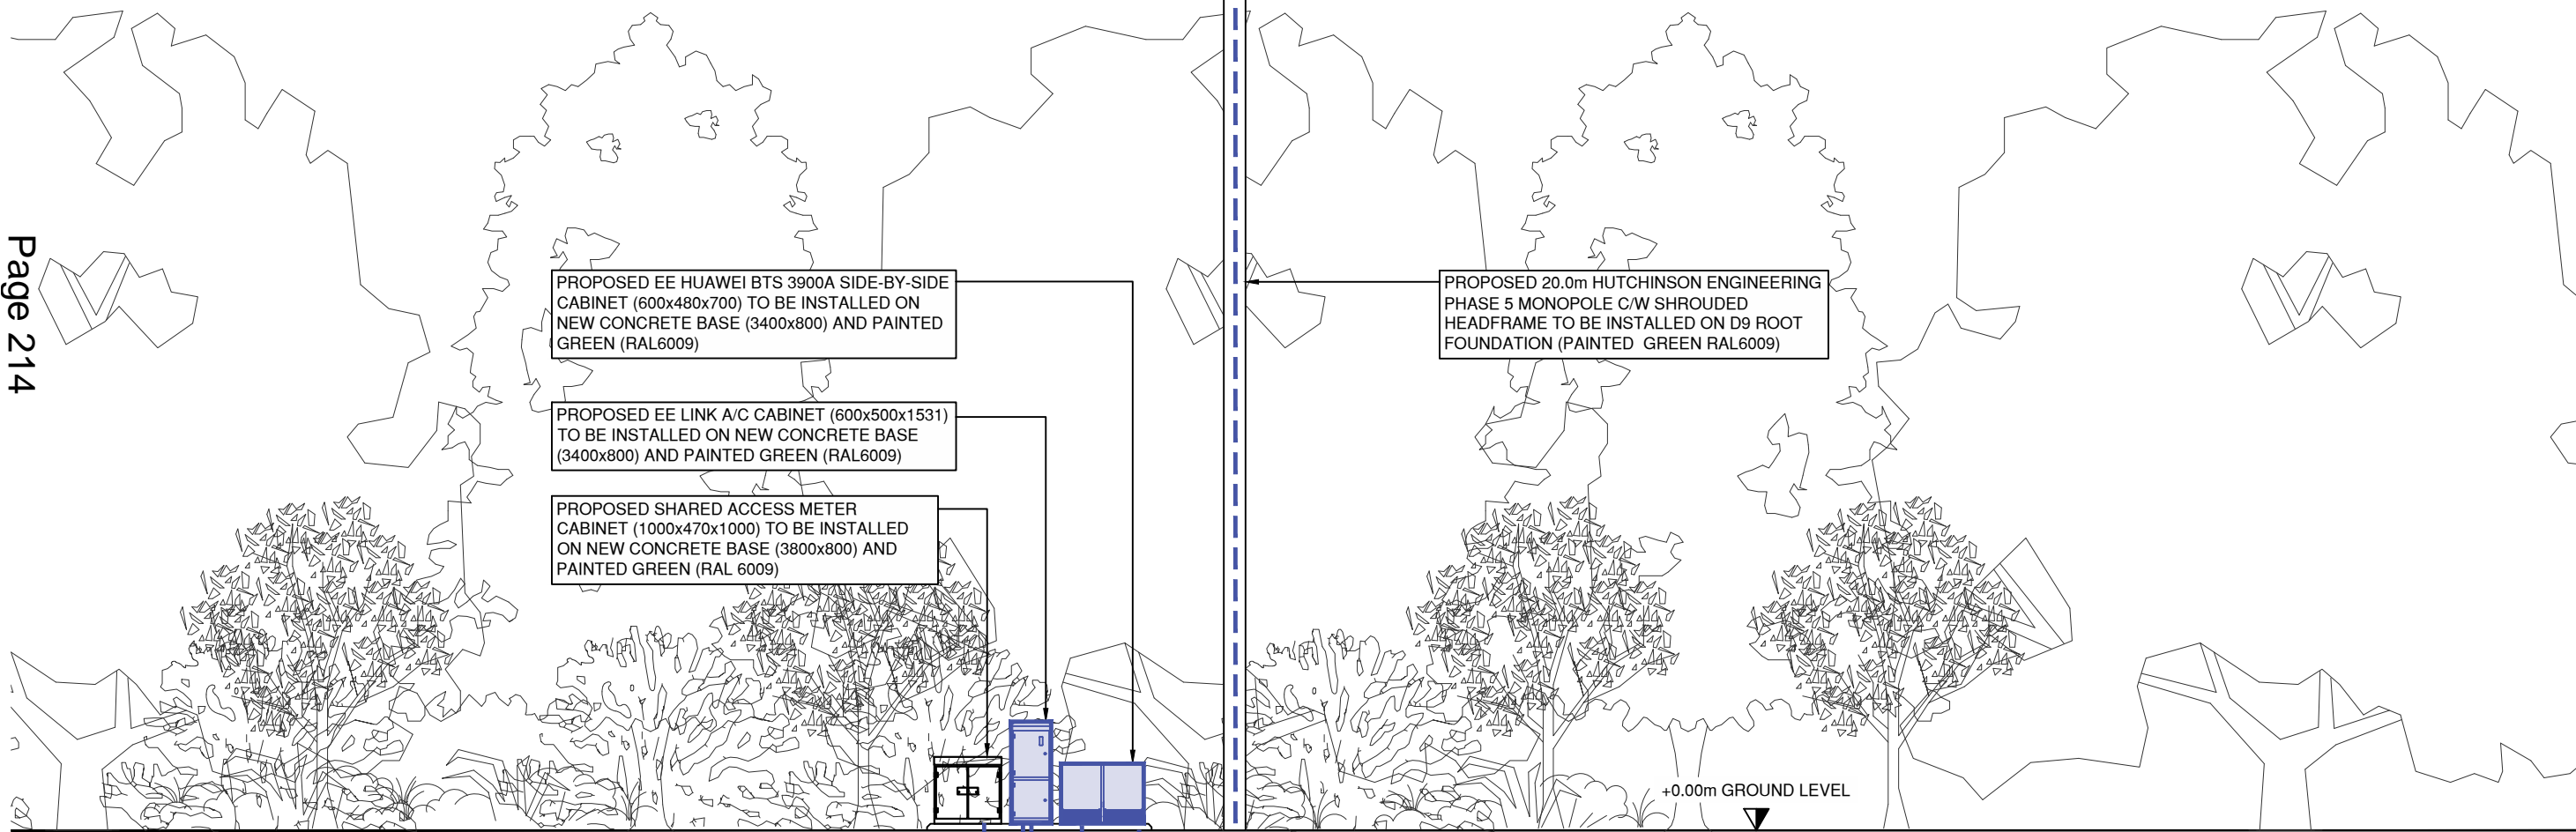

PROPOSED SITE ELEVATION
(1:100)

UK OFFICE, NAVIGATION HOUSE
THE SHIPYARD, BATH ROAD
LYMINGTON, HAMPSHIRE
SO41 3YJ
PHONE: 0044 1590 670025
FAX: 0044 1590 675698

ISS.	JOB No.	DESCRIPTION	REV'D	DATE	APP'D	DATE
B	78241	LEGAL AMENDMENTS	LN	19.06.19	MH	19.06.19
A	78241	ISSUED FOR PLANNING	LN	07.06.19	MH	19.06.19

DRAWN	LN	CHECKED	MH	APPROVED	MH
DATE	07.06.19	DATE	19.06.19	DATE	19.06.19

SITE No.	78241	SITE NAME	SIR JOSEPH HOOD MEMORIAL PLAYING FIELDS
TITLE	PROPOSED SITE ELEVATION		
ADDRESS	MARINA AVENUE MORDEN LONDON		
POST CODE	KT3 6NE	DRAWING No.	EE/78241/B/LD-03
			ISSUE B

100mm
75mm
50mm
25mm
A3


NOTES:

1. DO NOT SCALE.
2. ALL DIMENSIONS IN MM UNLESS OTHERWISE NOTED.
3. THIS DRAWING IS PART OF PACK CONTAINING DWG Nos. EE/78241/B/LD-03 TO 05 INCLUSIVE:
4. PROPOSALS SHOWN BOXED

INFRASTRUCTURE KEY:

- OPERATOR INSTALLATION
- SHARED ACCESS INFRASTRUCTURE
- THE SITE

NOTE:
ALL UNUSED DUCTS TO BE LEFT POT-ENDED

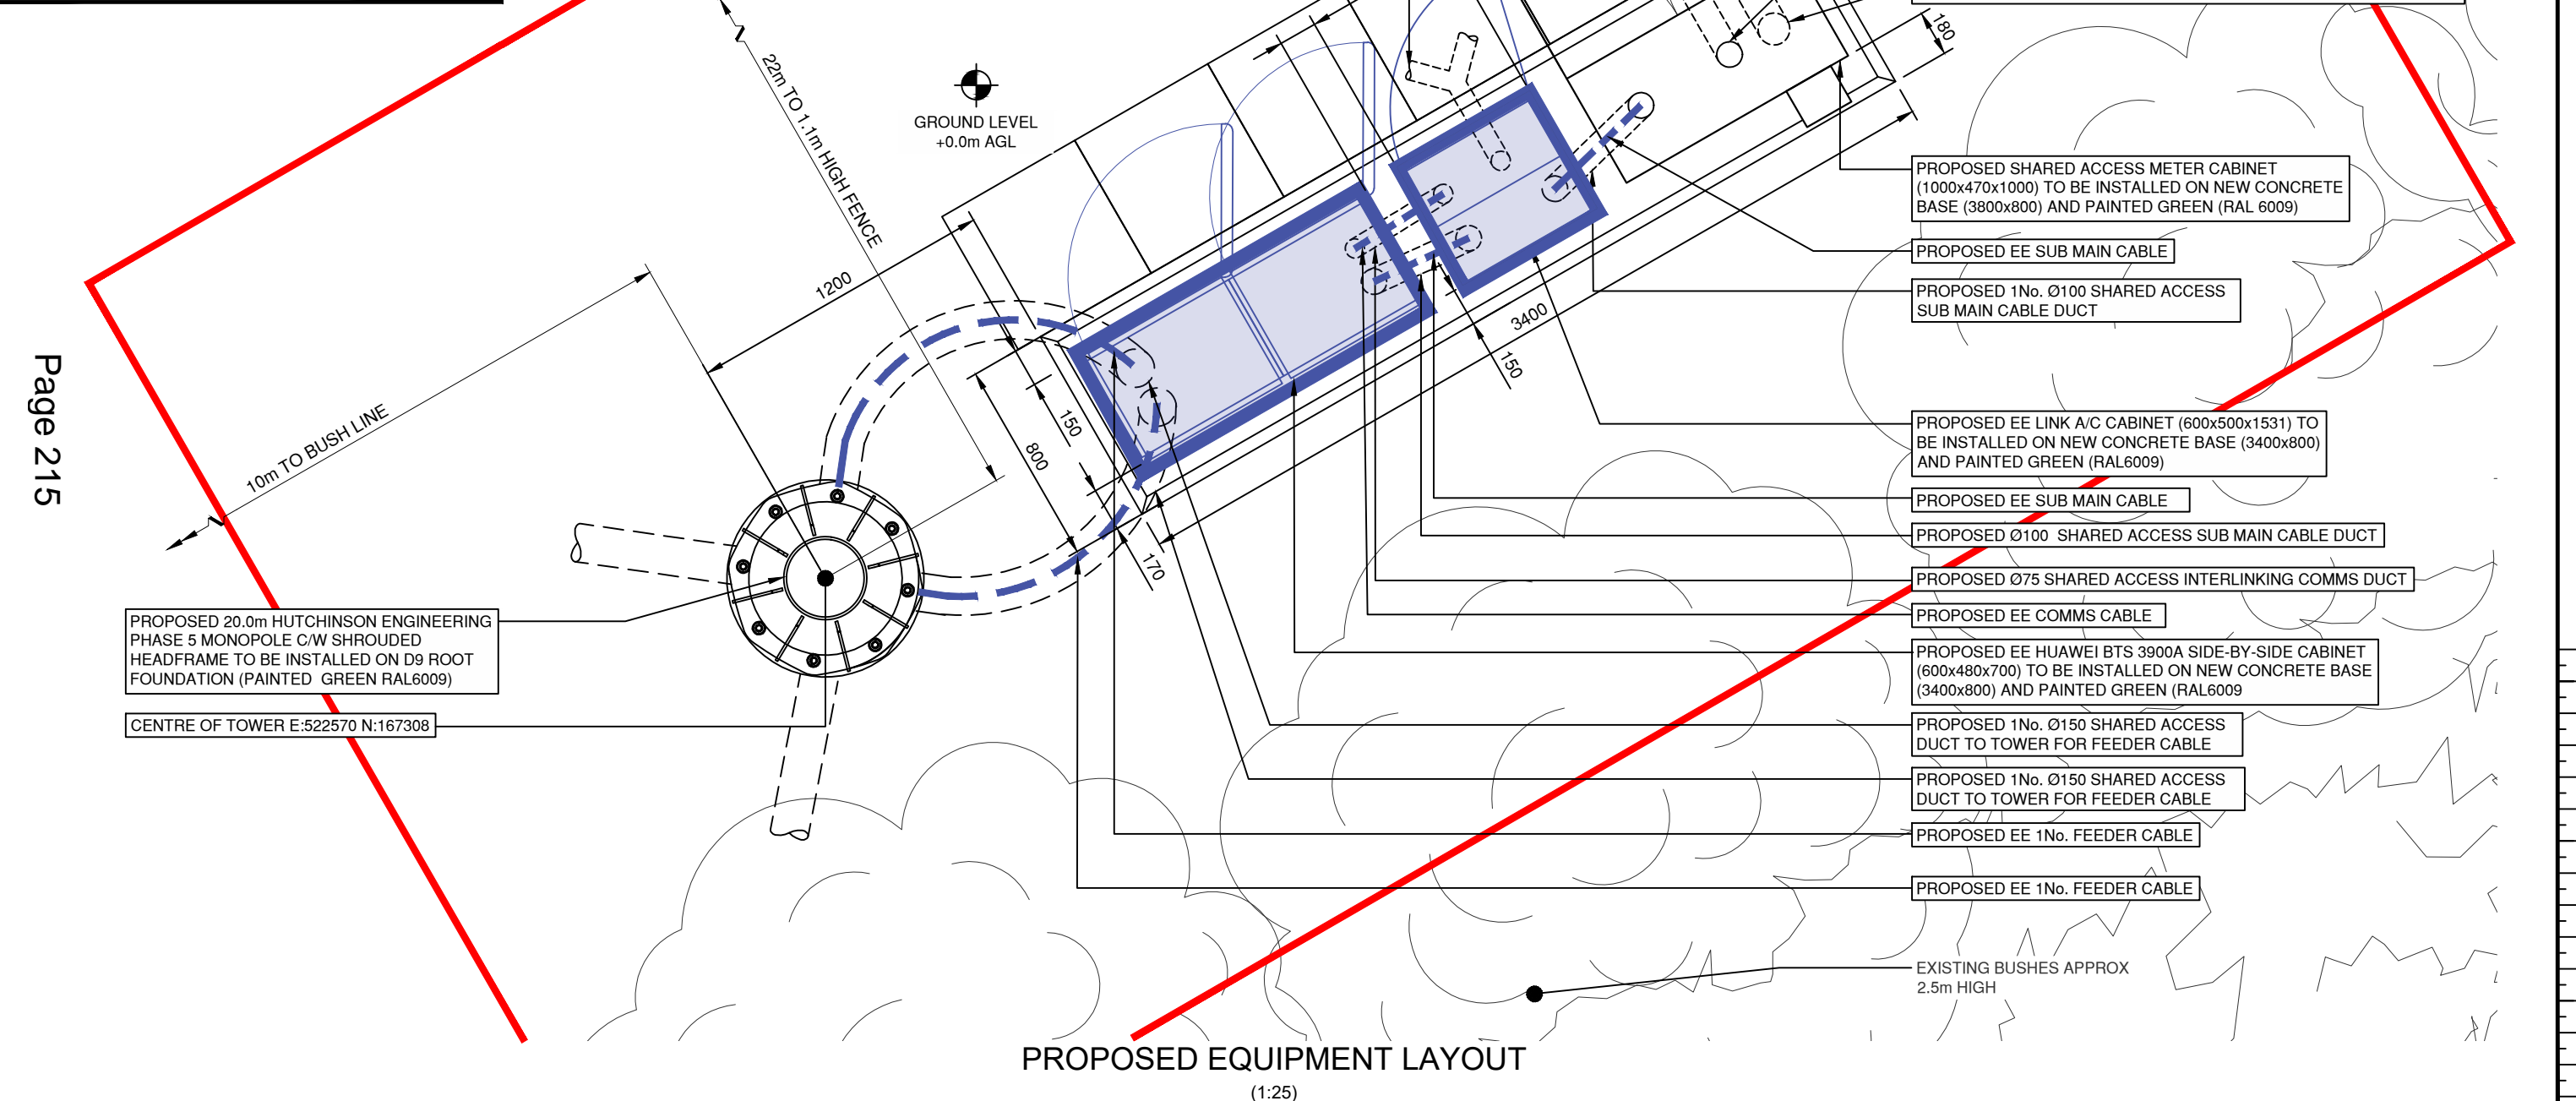

Page 215

PROPOSED EQUIPMENT LAYOUT

(1:25)

UK OFFICE, NAVIGATION HOUSE THE SHIPYARD, BATH ROAD LYMINGTON, HAMPSHIRE SO41 3YJ PHONE: 0044 1590 670025 FAX: 0044 1590 675698				SITE No. 78241		SITE NAME SIR JOSEPH HOOD MEMORIAL PLAYING FIELDS		
				TITLE PROPOSED EQUIPMENT LAYOUT				
		ADDRESS						
		MARINA AVENUE MORDEN LONDON						
B 78241 LEGAL AMENDMENTS LN 19.06.19 MH 19.06.19 A 78241 ISSUED FOR PLANNING LN 07.06.19 MH 19.06.19		ISS. JOB No.		DESCRIPTION		REVD DATE APPD DATE		
DRAWN LN CHECKED MH APPROVED MH DATE 07.06.19 DATE 19.06.19 DATE 19.06.19		SCALE: AS SHOWN		POST CODE KT3 6NE		DRAWING No. EE/78241/B/LD-04		
						ISSUE B		



100mm
75mm
50mm
25mm
A3

NOTES:


1. DO NOT SCALE.
2. ALL DIMENSIONS IN MM UNLESS OTHERWISE NOTED.
3. THIS DRAWING IS PART OF PACK CONTAINING DWG Nos. EE/78241/B/LD-03 TO 05 INCLUSIVE:
4. PROPOSALS SHOWN BOXED




INFRASTRUCTURE KEY:

- OPERATOR INSTALLATION
- SHARED ACCESS INFRASTRUCTURE

Page 216

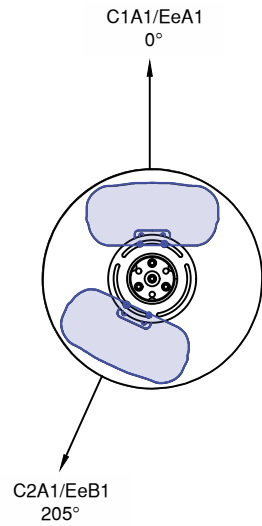

PROPOSED ANTENNA PLAN
(1:20)

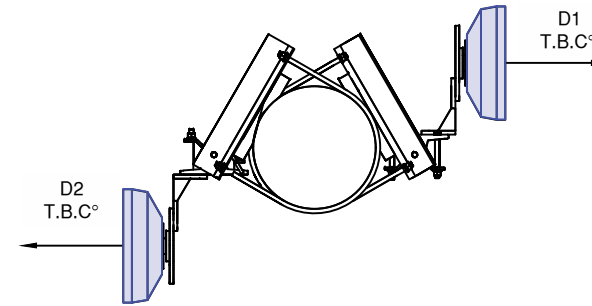

PROPOSED DISH PLAN
(1:25)


UK OFFICE, NAVIGATION HOUSE
THE SHIPYARD, BATH ROAD
LYMINGTON, HAMPSHIRE
SO41 3YJ
PHONE: 0044 1590 670025
FAX: 0044 1590 675698



ISS.	JOB No.	DESCRIPTION	REV'D	DATE	APP'D	DATE
B	78241	LEGAL AMENDMENTS	LN	19.06.19	MH	19.06.19
A	78241	ISSUED FOR PLANNING	LN	07.06.19	MH	19.06.19

DRAWN	LN	CHECKED	MH	APPROVED	MH
DATE	07.06.19	DATE	19.06.19	DATE	19.06.19

SITE No. 78241	SITE NAME SIR JOSEPH HOOD MEMORIAL PLAYING FIELDS
TITLE PROPOSED ANTENNA AND DISH LAYOUT	
ADDRESS MARINA AVENUE MORDEN LONDON	
POST CODE KT3 6NE	DRAWING No. EE/78241/B/LD-05
ISSUE B	

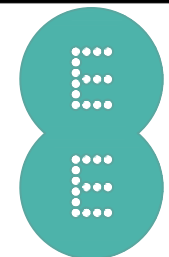

100mm
75mm
50mm
25mm
A3