


1 North Elevation

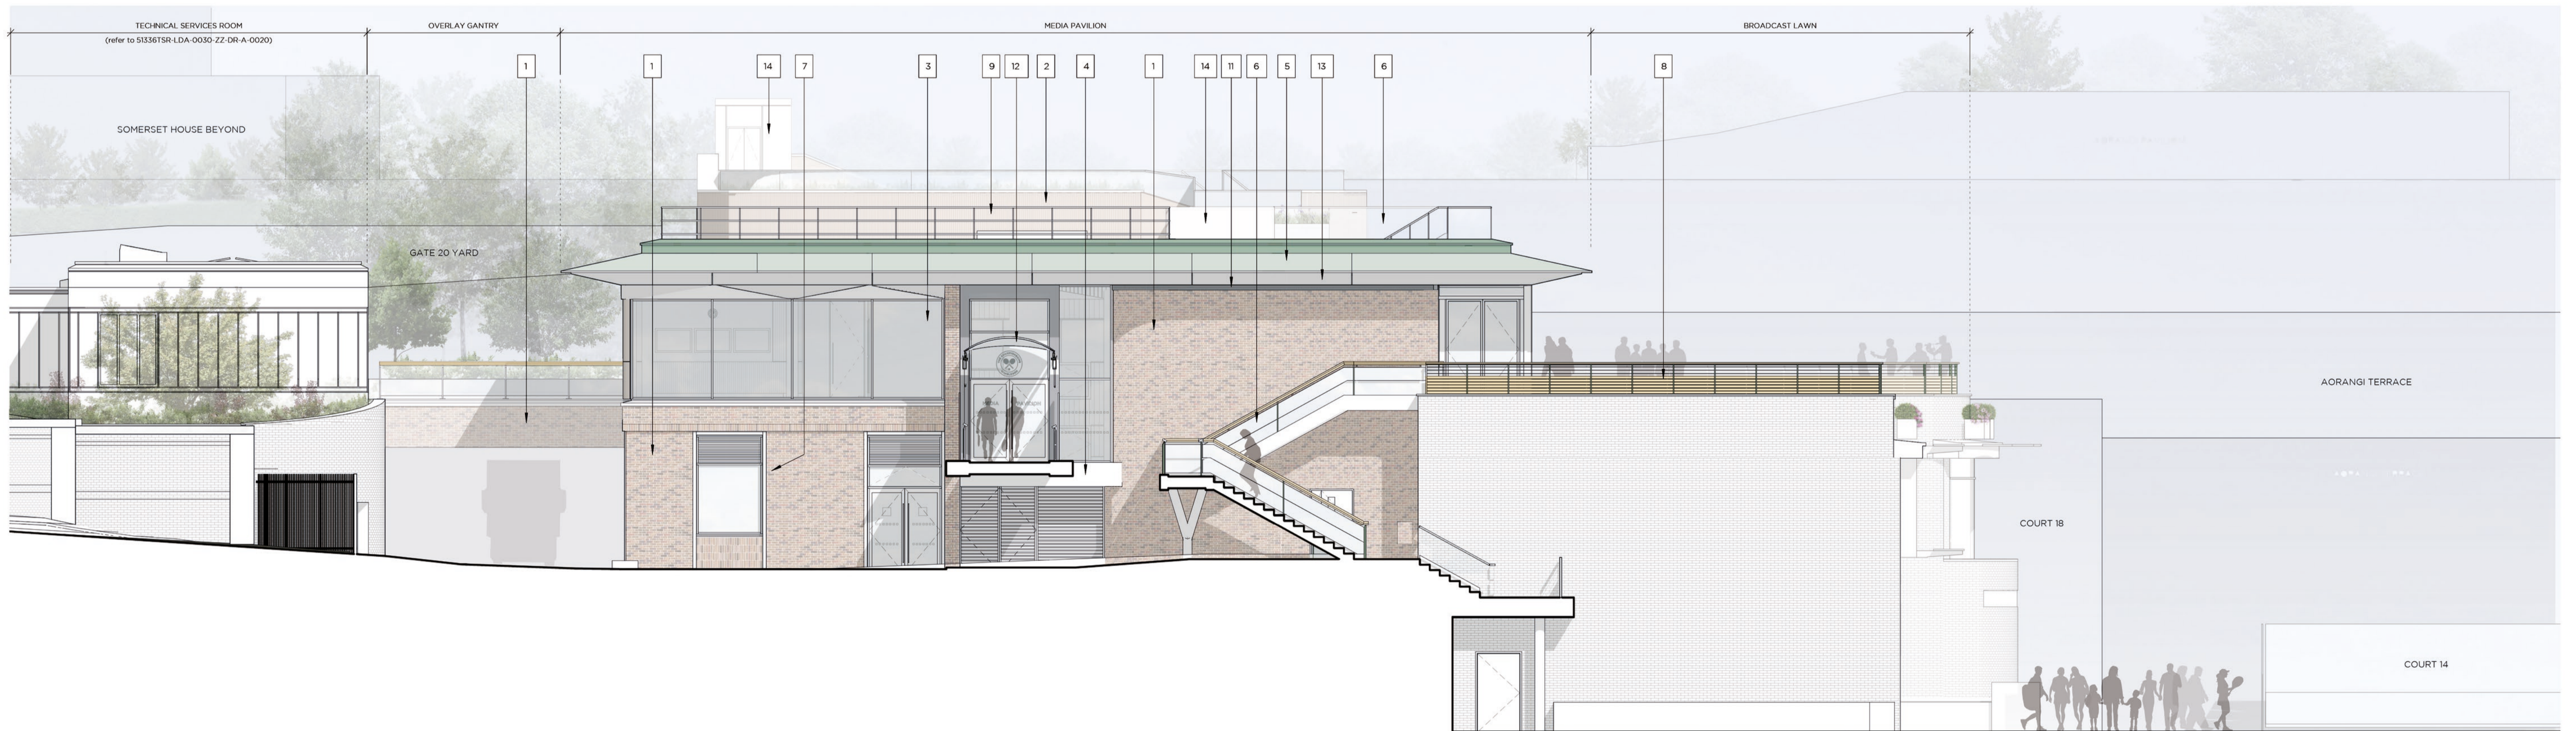



2 South Elevation

PLAN KEY

Rev.	Date	Description
POO	28/11/19	Issued for Planning
PO1	13/12/19	Issued for Planning

MATERIAL KEY

1 Brick finish	5 PPD green aluminium fascia, RAL 6007	9 Stainless steel balustrade	13 Silver or light grey anodised aluminium soffit
2 Terracotta cladding	6 Glazed balustrade	10 Planter (see LA drawings)	14 Silver or light grey anodised aluminium cladding
3 Full height glazing	7 Pre-cast cill and surround to glazing	11 Dark grey louvres	15 Pre-cast coping
4 Silver or light grey anodised aluminium louvres	8 Timber balustrade with green metal frame and backing	12 Retractable fabric roof	16 Statutory manifestation

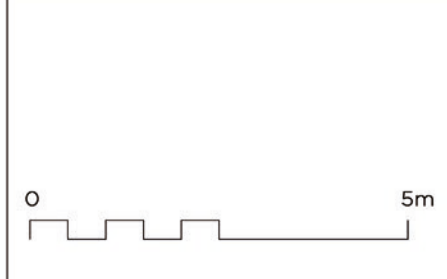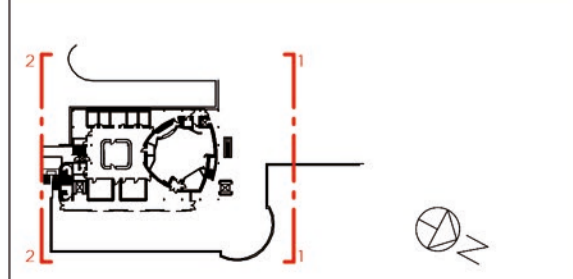

Notes
 1. To be read in conjunction with all relevant information
 2. Do not scale from drawing
 3. Drawing issued for design intent only

LANGSTAFF DAY
 ARCHITECTS
 address 321 Edinburgh House, 170 Kennington Lane
 London SE11 5DP
 e-mail office@langstaffday.co.uk

project Media Pavilion
 for AELTC
 title GA North and South Elevation
 drawing number 51336MP-LDA-0010-ZZ-DR-A-0241
 rev. P01

This page is intentionally left blank