

title
87 ROBINSON ROAD
SW17 9DN, LONDON

client

description
ROOF PLAN



bm
architects

burgess mean architects
unit 1, the warehouse
12 ravenbury terrace
london
SW18 4RL

all dimensions to be checked on site. any discrepancy between this drawing and other information is to be referred to the partner(s). this drawing is copyright.

t: 020 8944 8050 f: 020 8946 9506 e: bma@burgessmean.co.uk

date: DEC 2019	scale: 1:50	project	drawing	revision
drawn by: SA	(A1)		SK/04	
file name:				
checked:				

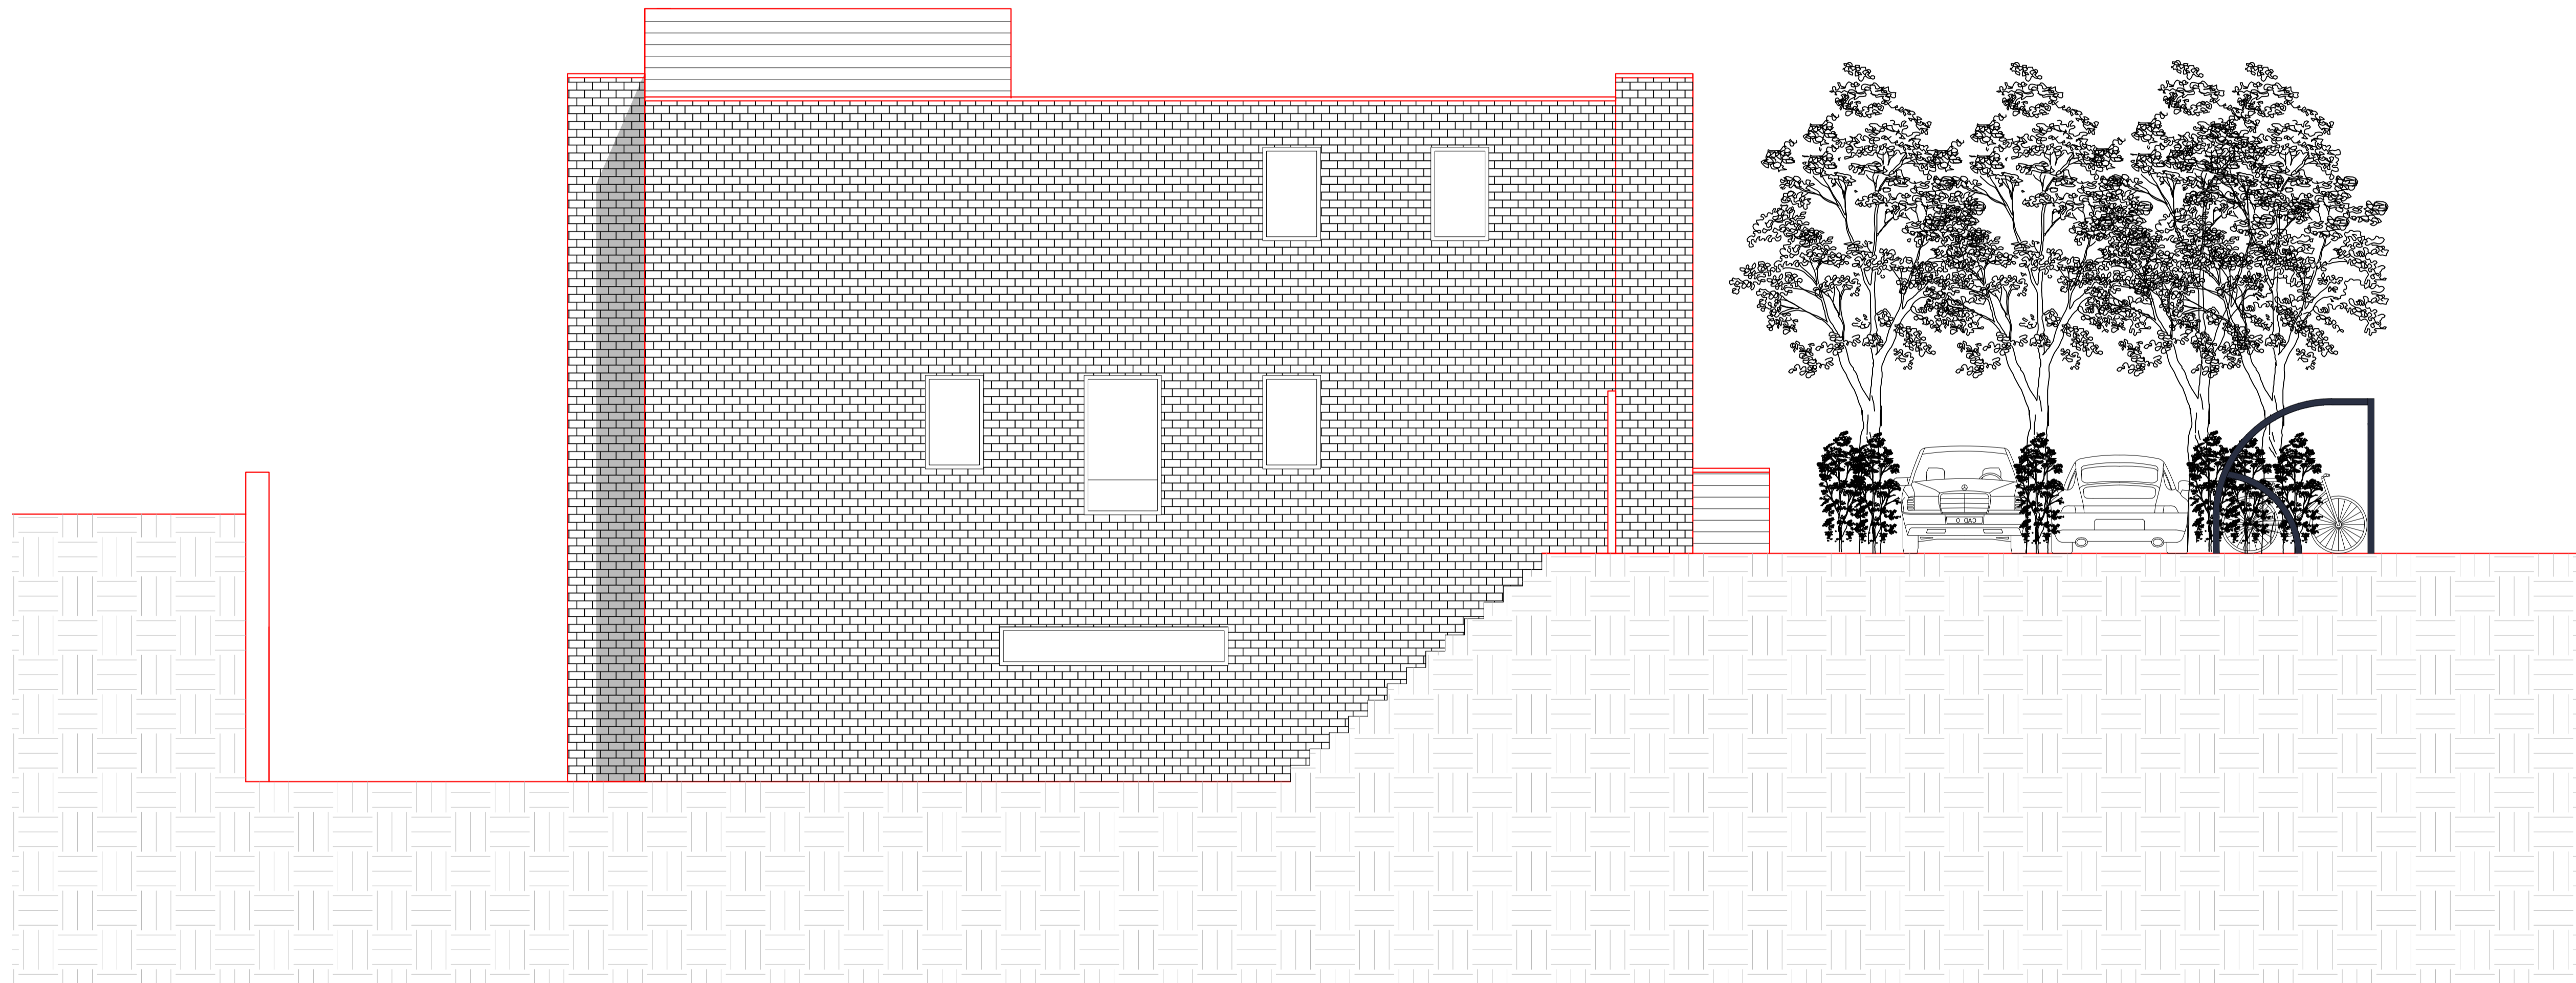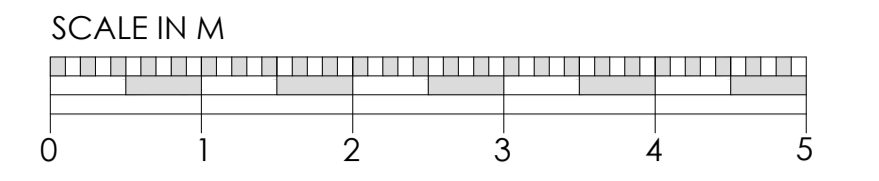

title
 87 ROBINSON ROAD
 SW17 9DN, LONDON

client

description
 PROPOSED NORTH WEST ELEVATION

bm
 architects

burgess mean architects
 unit 1, the warehouse
 12 ravenbury terrace
 london
 SW18 4RL

all dimensions to be checked on site. any discrepancy between this drawing and other information is to be referred to the partner(s). this drawing is copyright.

t: 020 8944 8050 f: 020 8946 9506 e: bma@burgessmean.co.uk

date: DEC 2019	scale: 1:50	project	drawing	revision
drawn by: SA	(A1)		SK/09	
file name:				
checked:				



title
87 ROBINSON ROAD
SW17 9DN, LONDON

client

description
PROPOSED REAR ELEVATION



bm
architects

burgess mean architects
unit 1, the warehouse
12 ravenbury terrace
london
SW18 4RL

all dimensions to be checked on site. any discrepancy between this drawing and other information is to be referred to the partner(s). this drawing is copyright.

t: 020 8944 8050 f: 020 8946 9506 e: bma@burgessmean.co.uk

date: DEC 2019	scale: 1:50	project	drawing	revision
drawn by: SA	(A1)		SK/06	
file name:				
checked:				

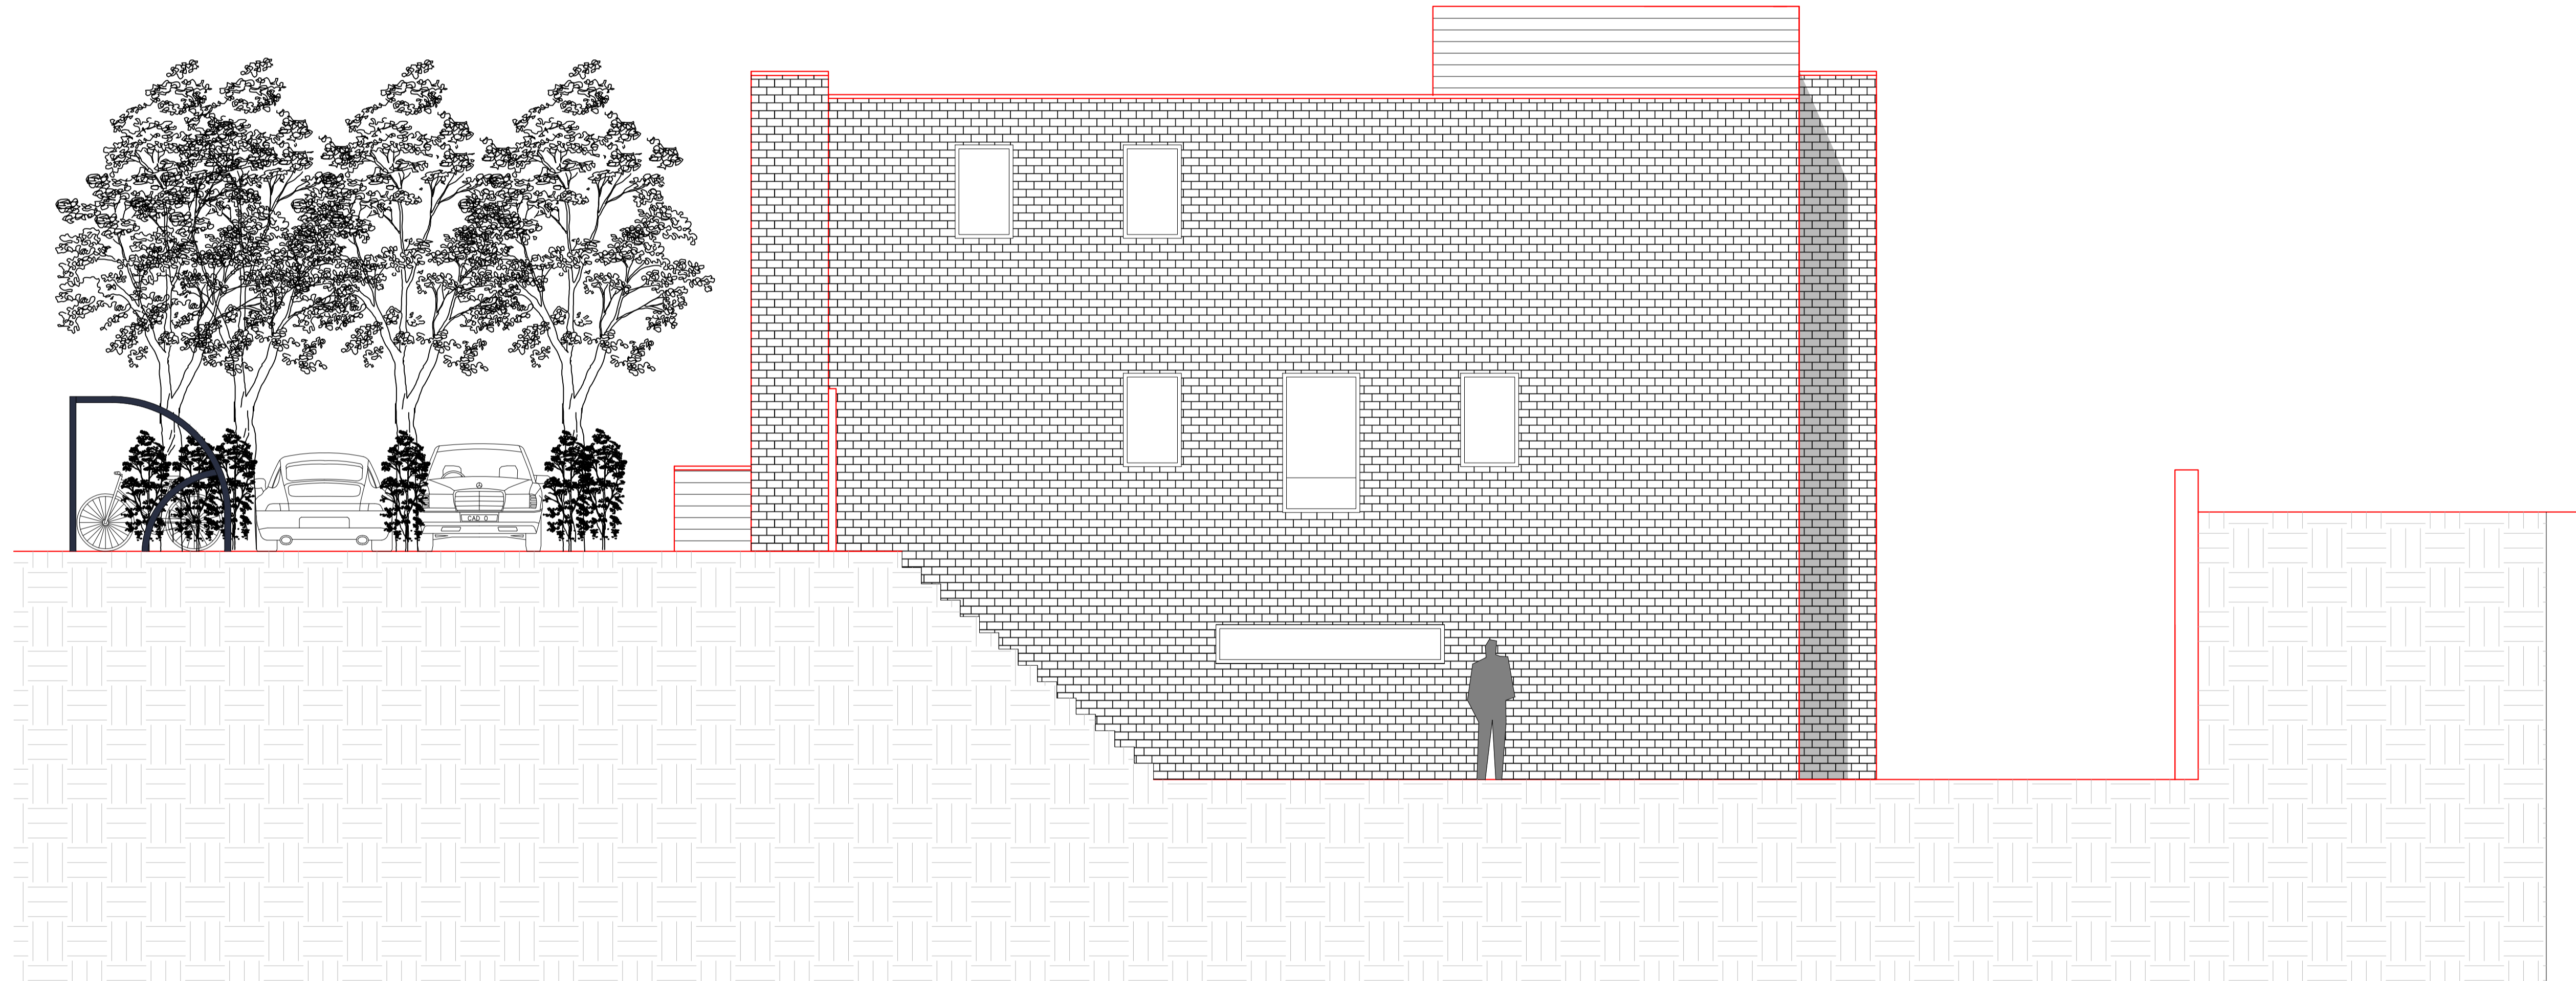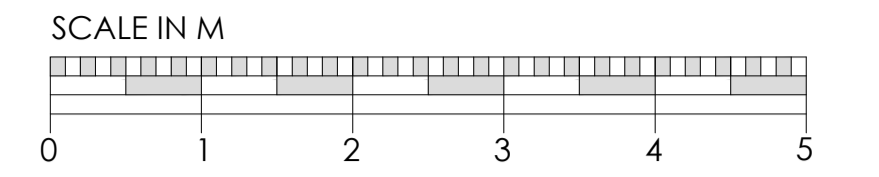

title
87 ROBINSON ROAD
SW17 9DN, LONDON

client

description
PROPOSED SOUTH EAST ELEVATION



burgess mean architects
unit 1, the warehouse
12 ravenbury terrace
london
SW18 4RL

all dimensions to be checked on site. any discrepancy between this drawing and other information is to be referred to the partner(s). this drawing is copyright.
t: 020 8944 8050 f: 020 8946 9506 e: bma@burgessmean.co.uk

date: DEC 2019	scale: 1:50 (A1)	project	drawing: SK/08	revision
drawn by: SA				
file name:				
checked:				

This page is intentionally left blank