


THIS DRAWING IS THE COPYRIGHT OF THE ARCHITECTS AND MAY NOT BE REPRODUCED WITHOUT PERMISSION

THE CONTRACTOR IS RESPONSIBLE FOR CHECKING DIMENSIONS, TOLERANCES AND REFERENCE. ANY DISCREPANCIES TO BE CHECKED WITH THE ARCHITECT BEFORE PROCEEDING WITH THE WORKS

WHERE AN ITEM IS COVERED BY DRAWINGS TO DIFFERENT SCALES, THE LARGER SCALE DRAWING IS TO BE WORKED TO

DO NOT SCALE FROM DRAWING. FIGURED DIMENSIONS TO BE WORKED TO AT ALL TIMES

THE CONTRACTOR IS RESPONSIBLE THAT ALL WORK AND MATERIALS ARE TO BE IN ACCORDANCE WITH THE BUILDING REGULATIONS AND TO COMPLY WITH THE RELEVANT CODES OF PRACTICE AND BRITISH STANDARDS

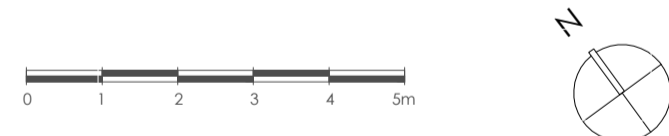

NO.	DETAILS	DATE	REVISION

1 PROPOSED FOURTH FLOOR PLAN
P604 scale 1:100

TOOTING & MITCHAM FOOTBALL CLUB
ACCOMMODATION BLOCK

PROPOSED 4TH FLOOR PLAN

date	client	
OCT 2019	TMFC	
scale	drawing no.	revision
1:100 @ A1	17 / 640 / P604	

RICHMOND BELL ARCHITECTS LTD
CASTLE CHAMBERS, 47, CASTLE STREET
SALISBURY SP1 3SP
TEL: 01722 324 835 www.richmondbellarchitects.com

This page is intentionally left blank