


EXISTING FRONT ELEVATION (Street View)  
scale 1:200 @ A3

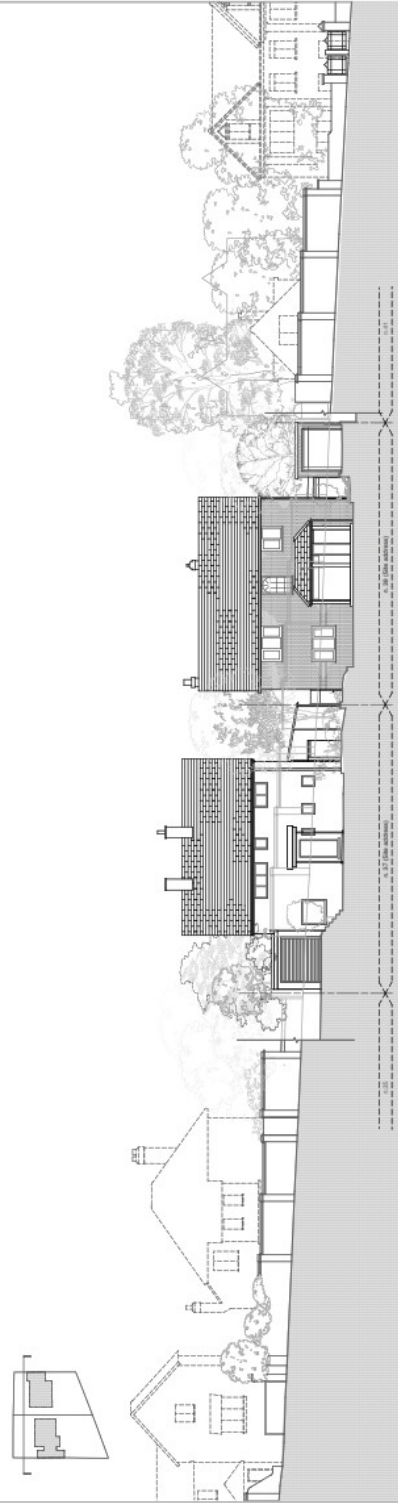

EXISTING FRONT ELEVATION scale 1:200 @ A3

<p><b>PLANNING</b></p> <p>CHANGING STATUS: A1</p>	<p>PROPOSED STATUS: A1</p>	<p>DATE: 10/01/2023</p> <p>TIME: 10:00 AM</p> <p>BY: [Signature]</p>	<p>PROJECT NO: 2584</p> <p>DATE: 10/01/2023</p>	<p>PROJECT NAME: 37 &amp; 39 COTTENHAM PARK ROAD, RAYNES PARK, SW20 0SB</p>	<p>EXISTING ELEVATION (COTTENHAM PARK ROAD)</p>	<p>PROJECT TASK ASSIGNED: EXISTING ELEVATION (COTTENHAM PARK ROAD)</p>	<p>PROJECT NO: 2584</p> <p>DATE: 10/01/2023</p>	<p>PROJECT NAME: 37 &amp; 39 COTTENHAM PARK ROAD, RAYNES PARK, SW20 0SB</p>	<p>PROJECT NO: 2584</p> <p>DATE: 10/01/2023</p>	<p>PROJECT NAME: 37 &amp; 39 COTTENHAM PARK ROAD, RAYNES PARK, SW20 0SB</p>
	<p>PROJECT NO: 2584</p> <p>DATE: 10/01/2023</p> <p>TIME: 10:00 AM</p> <p>BY: [Signature]</p>	

This page is intentionally left blank