


LOCATION PLAN @ 1:1250



EXISTING HOARDING TO BE PAINTED DARK GREEN ALL ROUND

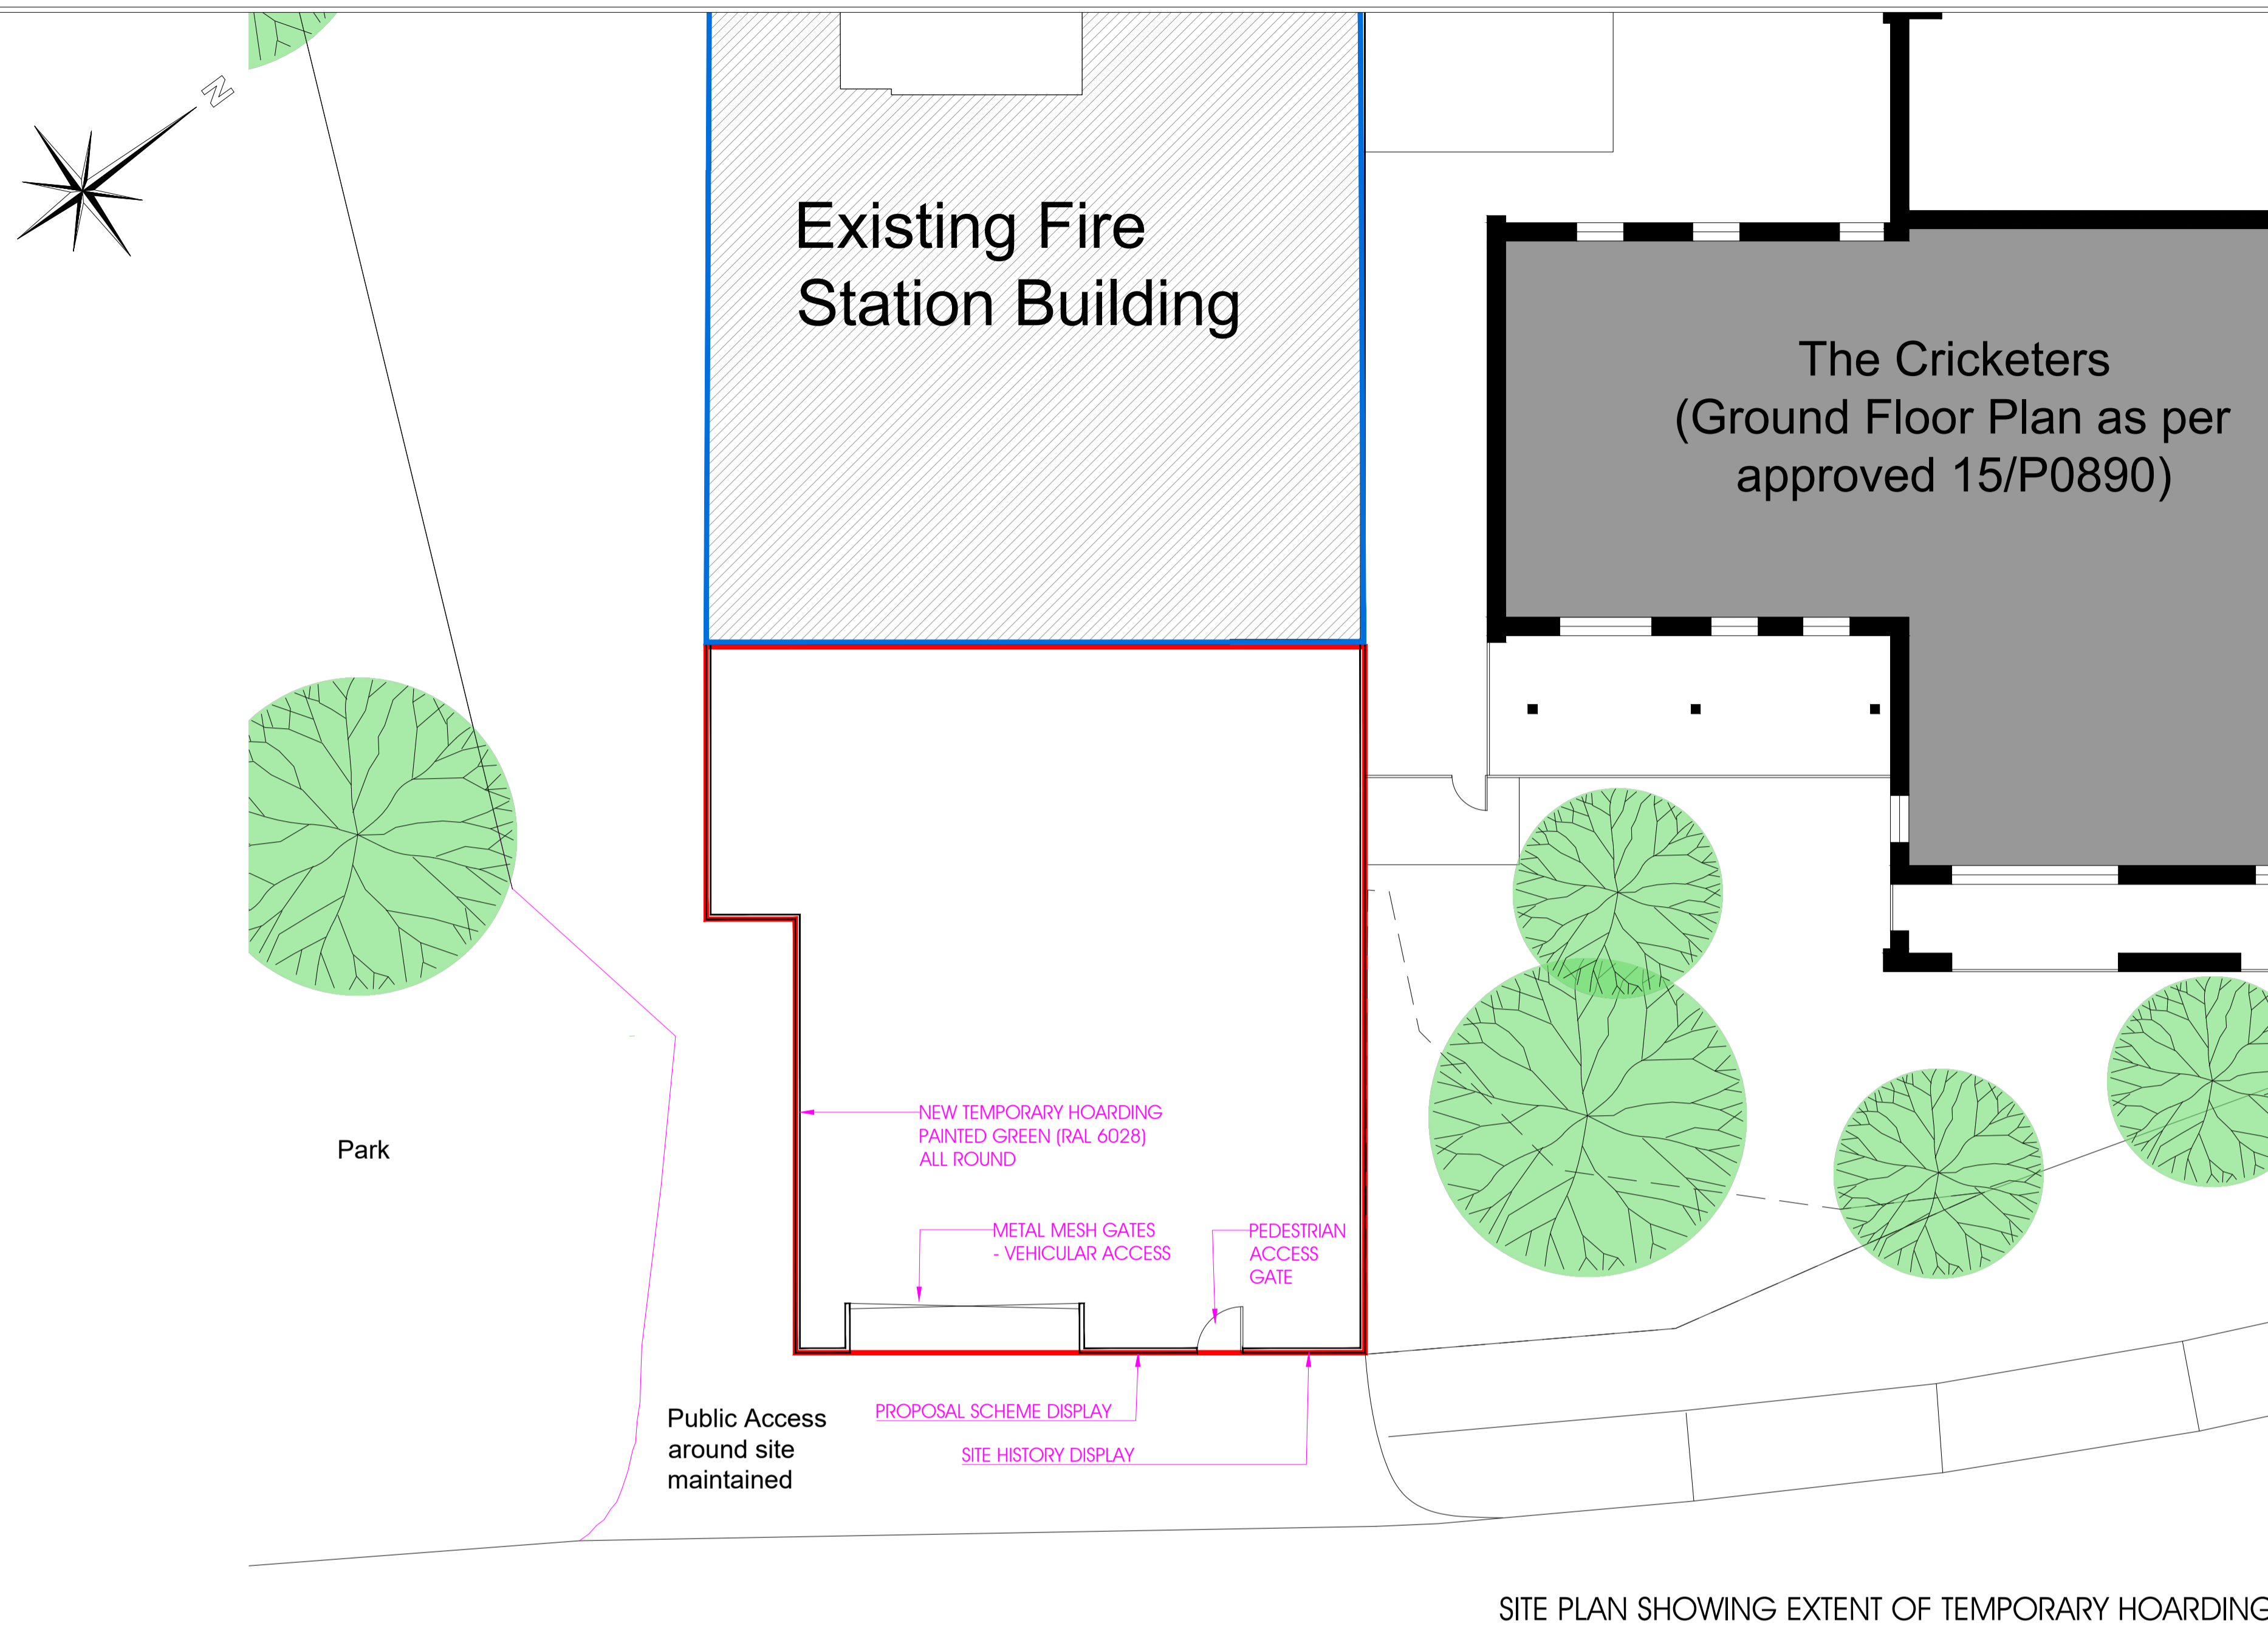

SITE PLAN SHOWING EXTENT OF TEMPORARY HOARDING



NEW TEMPORARY HOARDING PAINTED DARK GREEN (RAL 6028) ALL ROUND

PROPOSAL SCHEME DISPLAY
PEDESTRIAN ACCESS GATE
SITE HISTORY DISPLAY

PROPOSED GRAPHIC TO HOARDING

The primary purpose of the hoarding is to secure the site given its isolated location and high local value. Whilst ownership was under the LFB there were live in guardians who cordoned off exactly the same forecourt area with traffic cones, tape and sandbags. This was sufficient as they themselves lived there however now that the site is empty we took on a more radical approach to securing the site including shutters. It is proposed to paint the hoarding in a period colour with site history and scheme displayed on the front elevation.

| REVISIONS | | | | DO NOT SCALE |
|-----------|------|-------|--|--------------|
| REV | DATE | NOTES | | INITIAL |
| | | | | |
| | | | | |
| | | | | |
| | | | | |

STATUS
Planning

Notes

Howard Fairbairn:MHK
chartered architects

Howard Fairbairn Project Services Ltd
Lambourn House, Redlands
Coulston
Surrey
CR5 2HT



Telephone
020 8665 5252

Website
hfmhk.com

Email
croydon@hfmhk.com

| | | | |
|----------|--|------------|----------|
| Client | Ejaz Haq | | |
| Project | Mitcham Fire Station 30 Lower Green West, Mitcham | | |
| Title | Location Plan Site Plan Temporary Hoarding | | |
| Drawn by | SN | Checked by | RT |
| Scale | 1:100 @ A1 | Date | Nov 2019 |
| CAD Ref: | | | |

| | | | |
|--------|-----------|-----|---|
| Dwg N° | 6724-PH01 | Rev | - |
|--------|-----------|-----|---|

This page is intentionally left blank