



- ▼ 03 Roof Level
8560 mm
- ▼ 02 Loft Level
5920 mm
- ▼ 01 First Floor
3090 mm
- ▼ 00 Ground Floor
0 mm
- ▼ 00 Site Level
-300 mm
- ▼ -01 Lower GF
-1840 mm



Existing Front Elevation.
1 : 100

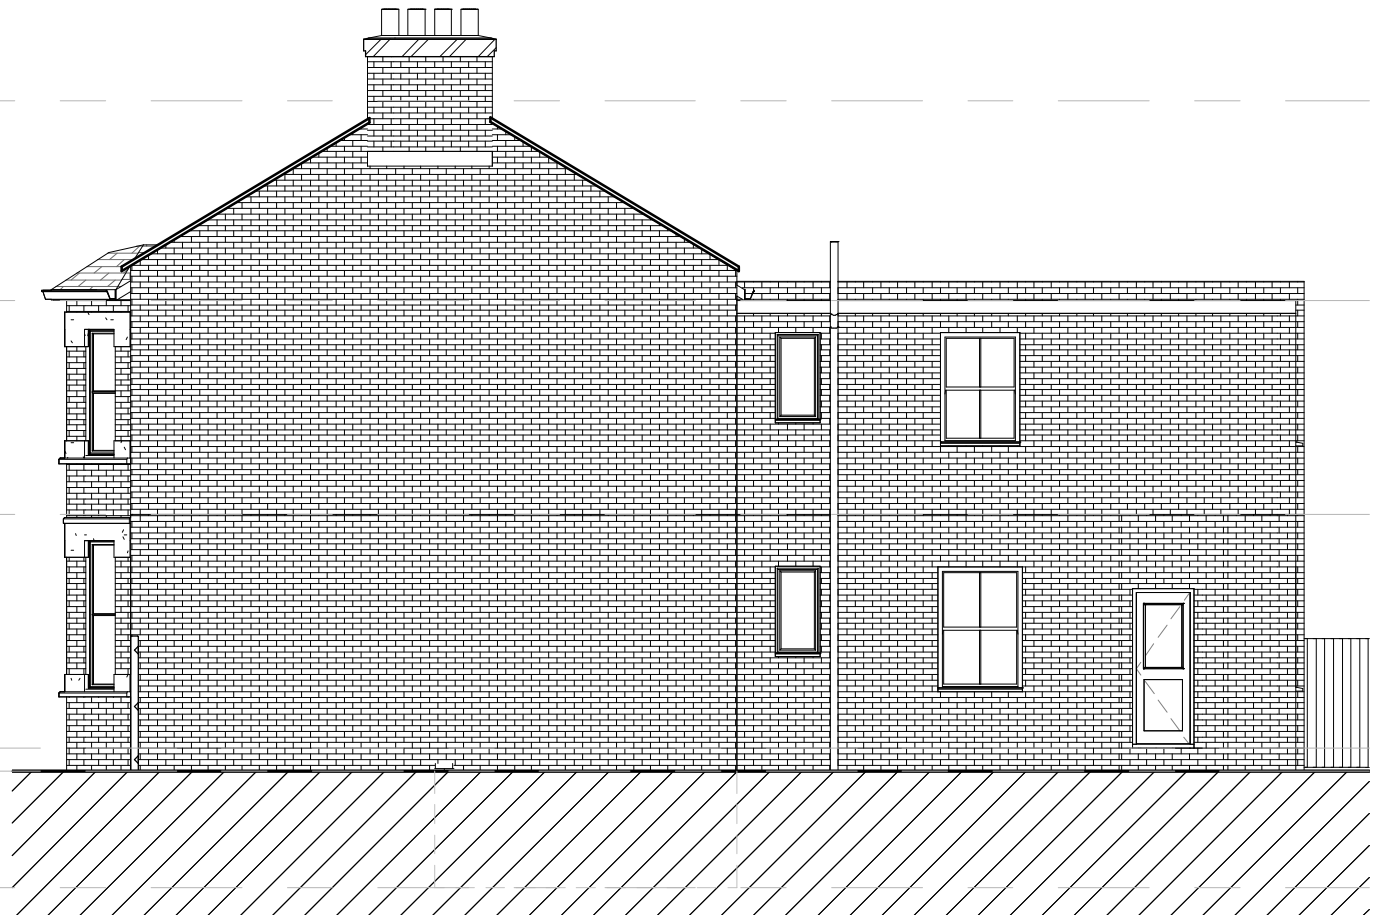

Existing Side Elevation.
1 : 100

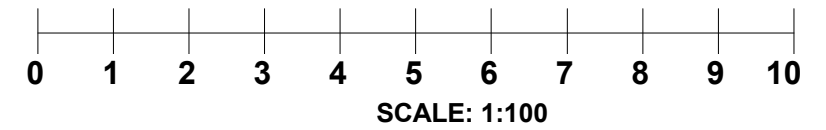

CANOPY PLANNING

OFFICES:- Sutton TEL NO. 020 3632 2690
MOBILE NO: 07956311277 Email:-info@canopyplanning.co.uk

Mr T Mamtora

95 Devonshire Road
Wimbledon
SW19 2EQ

EXISTING ELEVATIONS

Project number	19361	19361/03
Date	Jan. 2020	
Drawn by	Author	
Checked by	Checker	Scale 1 : 100

This page is intentionally left blank