


Existing Rear Elevation.
1 : 100



Existing Side II Elevation.
1 : 100

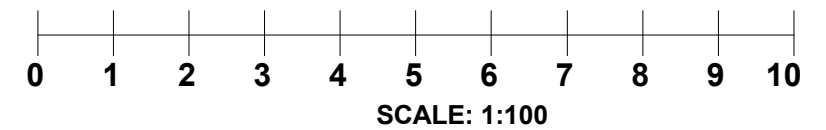

CANOPY PLANNING

OFFICES:- Sutton TEL NO. 020 3632 2690
MOBILE NO: 07956311277 Email:-info@canopyplanning.co.uk

Mr T Mamtora

95 Devonshire Road
Wimbledon
SW19 2EQ

EXISTING ELEVATIONS

Project number	19361	19361/04
Date	Jan. 2020	
Drawn by	SZ	
Checked by	Checker	Scale 1 : 100

This page is intentionally left blank