

03 Roof Level
8560 mm
 02 Loft Level
5920 mm
 01 First Floor
3090 mm
 00 Ground Floor
0 mm
 00 Site Level
-300 mm
 -02 NLGF
-2700 mm


Page 17



Proposed Front Elevation.
1 : 100



Proposed Side Elevation.
1 : 100

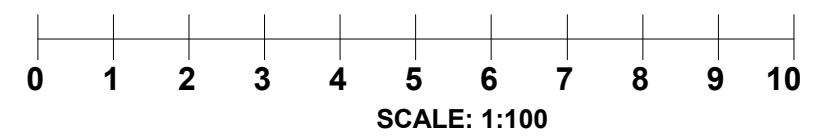

CANOPY PLANNING

OFFICES:- Sutton TEL NO. 020 3632 2690
MOBILE NO: 07956311277 Email:-info@canopyplanning.co.uk

Mr T Mamtora

95 Devonshire Road
Wimbledon
SW19 2EQ

PROPOSED ELEVATIONS

Project number	19361	19361/09F
Date	NOV. 2020	
Drawn by	SZ	
Checked by	Checker	Scale 1 : 100

This page is intentionally left blank