




Proposed Rear Elevation.  
1 : 100



Proposed Side II Elevation.  
1 : 100

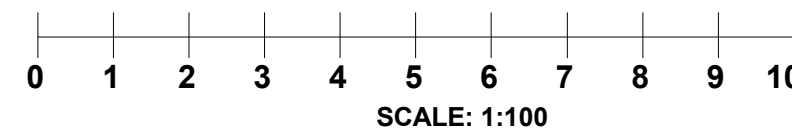

**CANOPY PLANNING**

OFFICES:- Sutton TEL NO. 020 3632 2690  
MOBILE NO: 07956311277 Email:-info@canopyplanning.co.uk

Mr T Mamtora

95 Devonshire Road  
Wimbledon  
SW19 2EQ

**PROPOSED ELEVATIONS**

Project number	19361	<b>19361/10F</b>
Date	NOV. 2020	
Drawn by	SZ	
Checked by	Checker	Scale 1 : 100

This page is intentionally left blank