




2 EAST ELEVATION
1:250

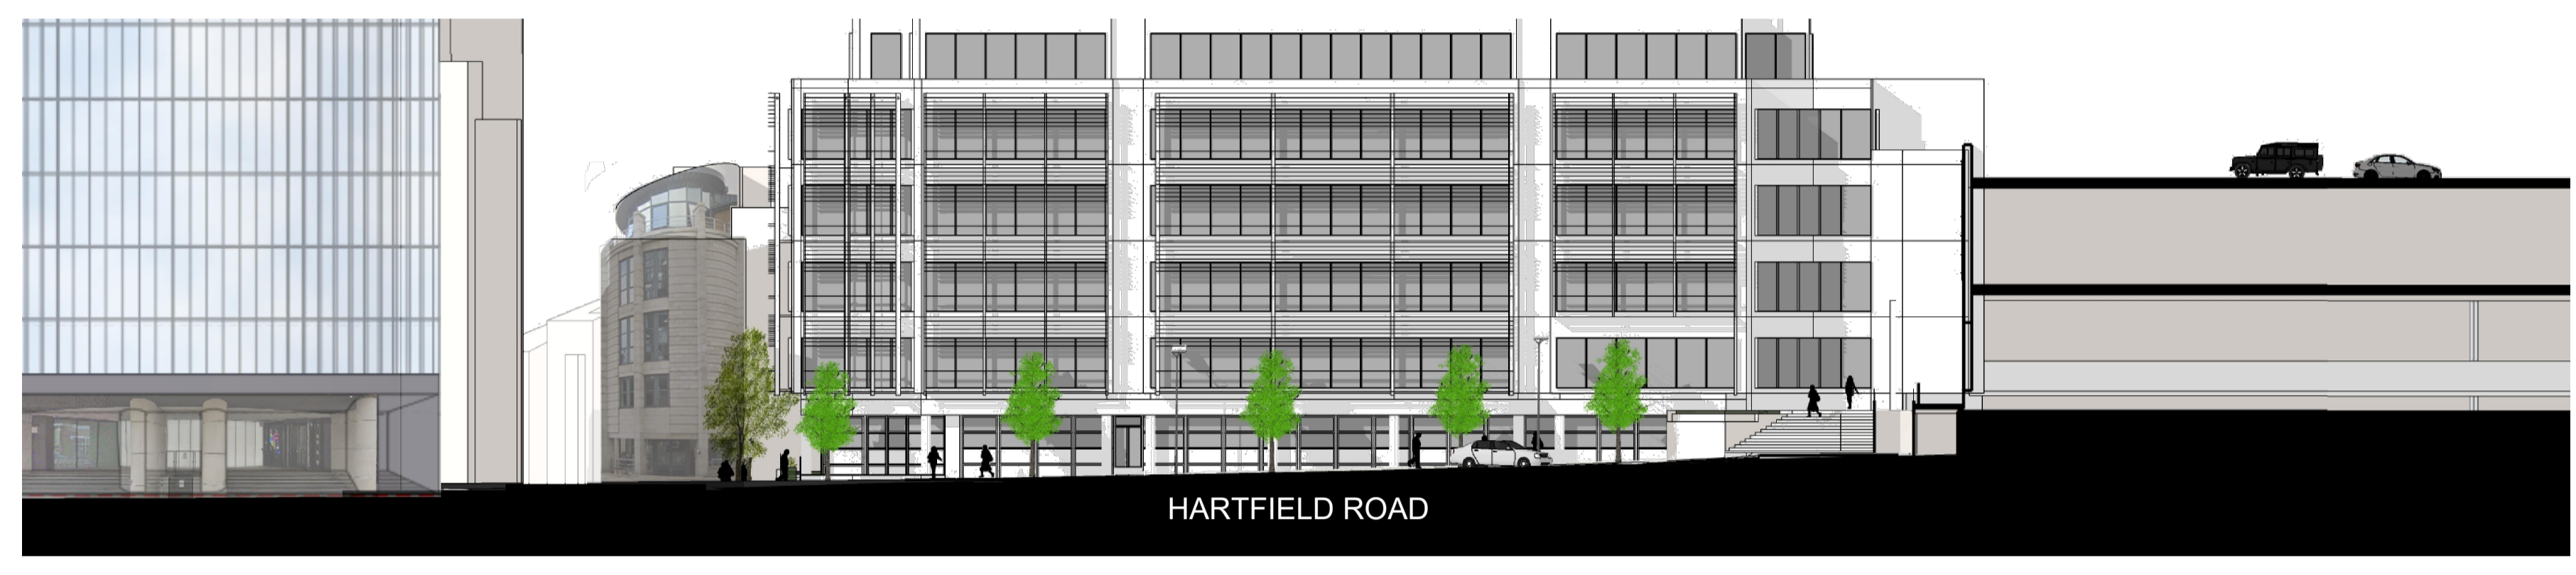

3 NORTH ELEVATION
1:250

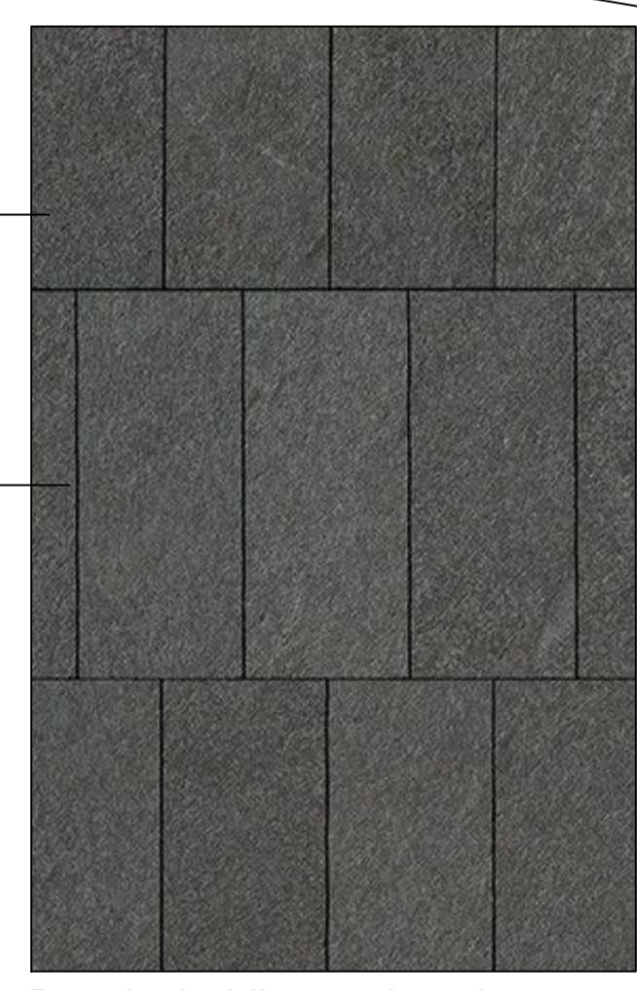

Basalt cladding and paving

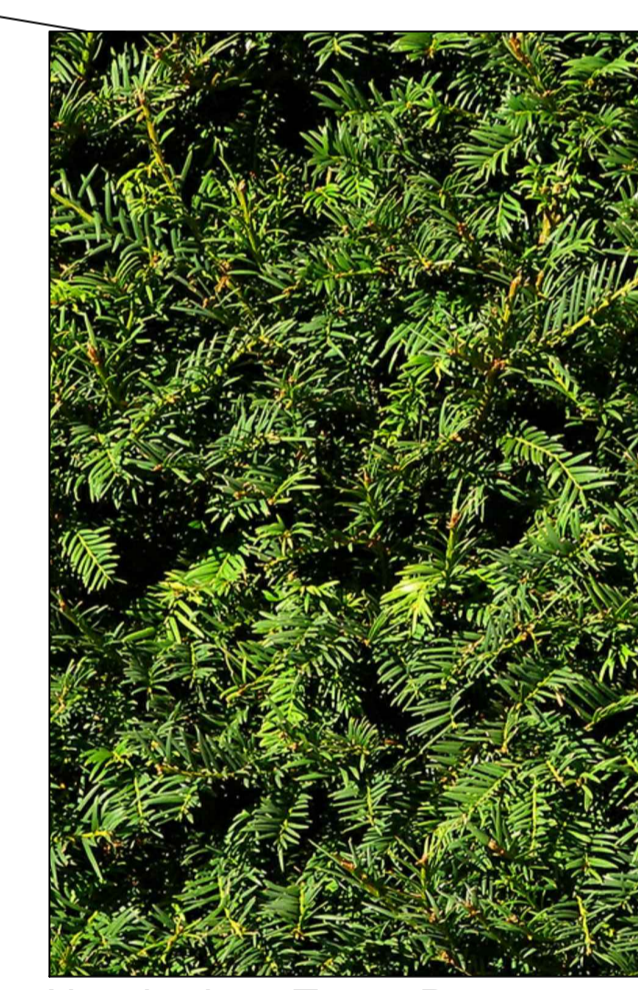

New hedges Taxus Baccata



New paving - Yorkstone with granite kerbs




Tree grillage with inset Yorkstone and KBI Flexi-pave colour 'LondonGrey'



New trees - Grinko Bilboa

CLIENT
Britel Fund Trustees Limited
 STRUCTURAL ENGINEER
 WSP
 SERVICES ENGINEER
 HOARE LEE
 CONSULTANT

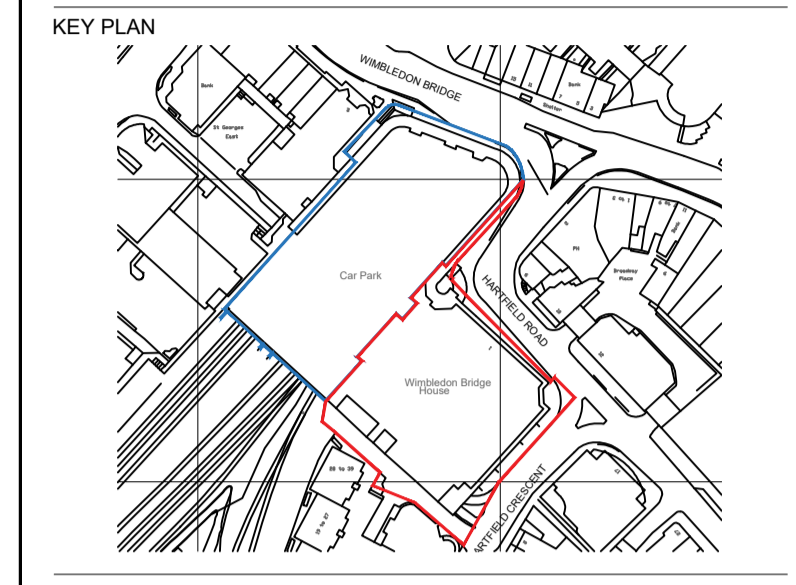

NOTES:
 DO NOT SCALE. FIGURED DIMENSIONS ONLY TO BE TAKEN FROM THIS DRAWING. CHECK DIMENSIONS ON SITE AND REPORT DISCREPANCIES TO THE ARCHITECT.
 THIS DRAWING IS PROTECTED BY COPYRIGHT.
 ALL AREAS HAVE BEEN MEASURED FROM CURRENT DRAWINGS. THEY MAY VARY BECAUSE OF (EG) SURVEY, DESIGN DEVELOPMENT, CONSTRUCTION TOLERANCES, STATUTORY REQUIREMENTS OR RE-DEFINITION OF THE AREAS TO BE MEASURED.

No.	Date	Comment	Issue Status
11	31.07.20	FIRST ISSUE	MC GJ

INFORMATION

tp bennett
 One America Street London SE1 0NE UK +44 (0) 20 7208 2000
 www.tpbenntt.com

Project
**WIMBLEDON BRIDGE HOUSE,
 1 HARTFIELD ROAD,
 LONDON, SW19 3RU**

Drawing Title
**PROPOSED
 GROUND FLOOR
 LANDSCAPE**

Drawn	Date	Scale @ A1	Alt. Ref.
MC	20.07.2020	A5 SHOWN	File

tp bennett Project No.	Drawing Number	Rev
A11829	R 0 100	11

This page is intentionally left blank