


Ground Floor Plan

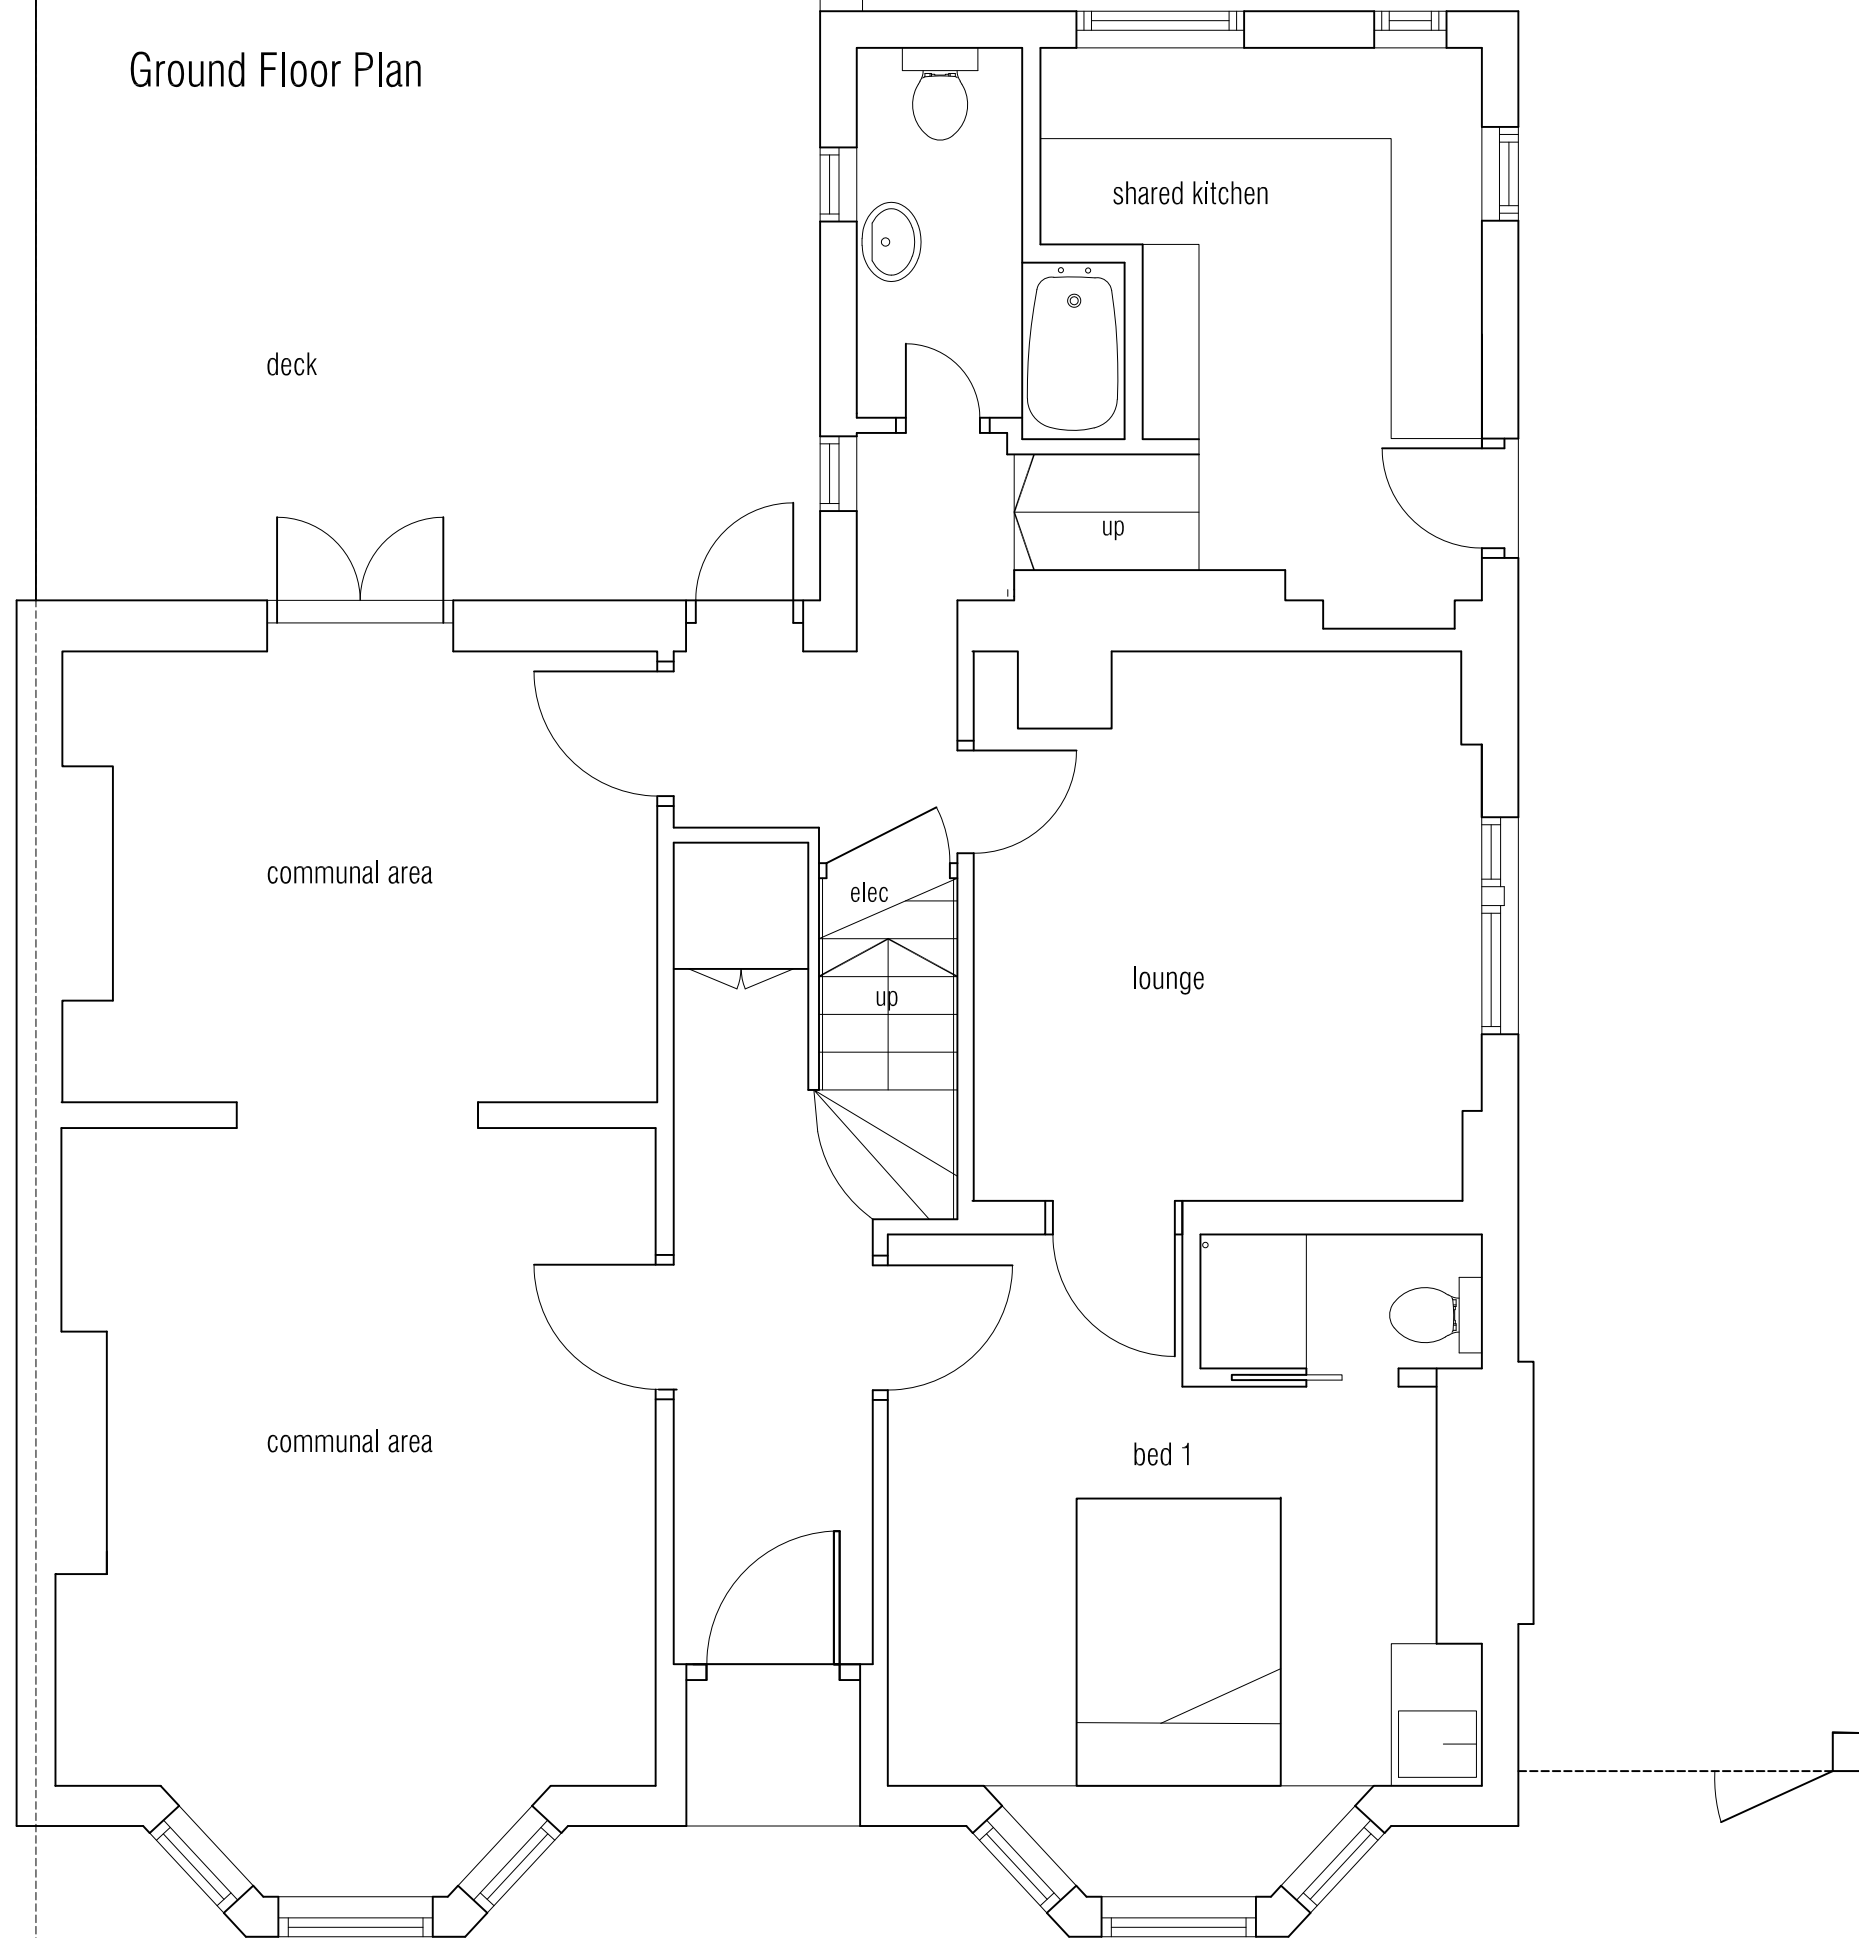

NOTES


REVISION	DATE	DESCRIPTION	BY
..

Ms Vanessa Stott. 49 Queens Road SW19 8NP
 E pottstott@icloud.com

STATUS PLANNING

PROJECT
**49 Queens Road
 SW19 8NP**

DRAWING
Proposed Ground Floor Plan


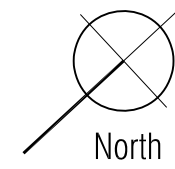


SCALE	SHEET SIZE	DRAWN BY	CHECKED BY	DATE
1:50	A3			

PROJECT NO.	DRAWING NO.	REVISION
2008	210	

Do not scale this drawing. All dimensions in millimetres. Written dimensions to be checked on site.

First Floor Plan

 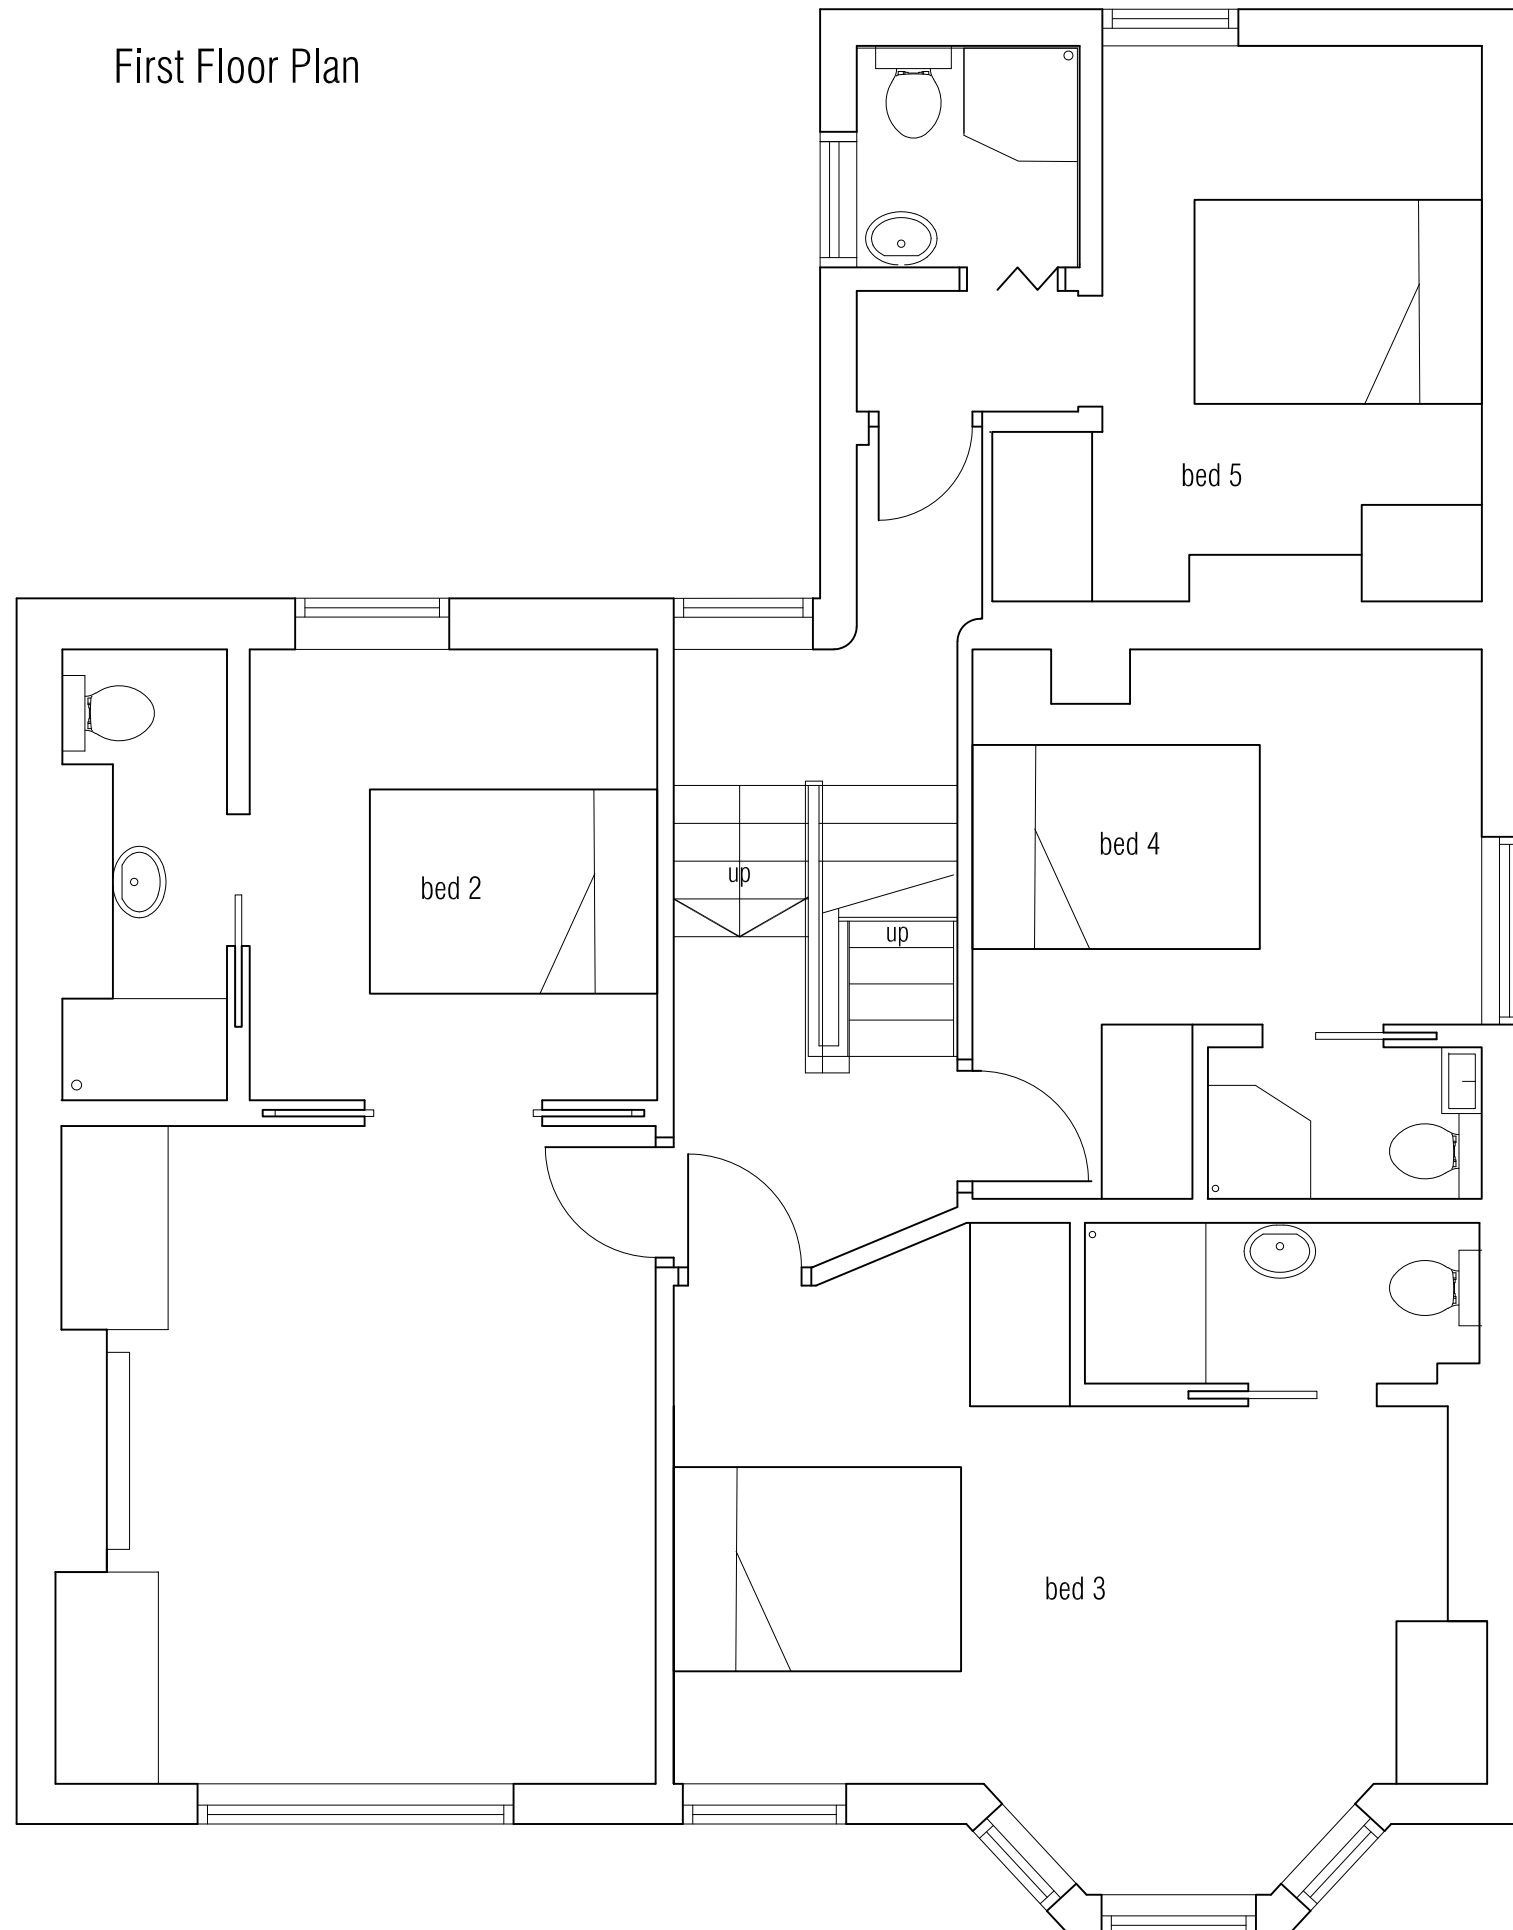

NOTES

REVISION	DATE	DESCRIPTION	BY
..

Ms Vanessa Stott. 49 Queens Road SW19 8NP
 E pottstott@icloud.com


STATUS PLANNING

PROJECT
 49 Queens Road
 SW19 8NP

DRAWING
 Proposed First Floor Plan

SCALE	SHEET SIZE	DRAWN BY	CHECKED BY	DATE
1:50	A3			
PROJECT NO.	DRAWING NO.	REVISION		
2008	211			

Do not scale this drawing. All dimensions in millimetres. Written dimensions to be checked on site.

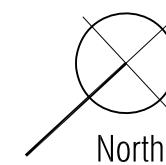


Second Floor Plan



NOTES

Page 195

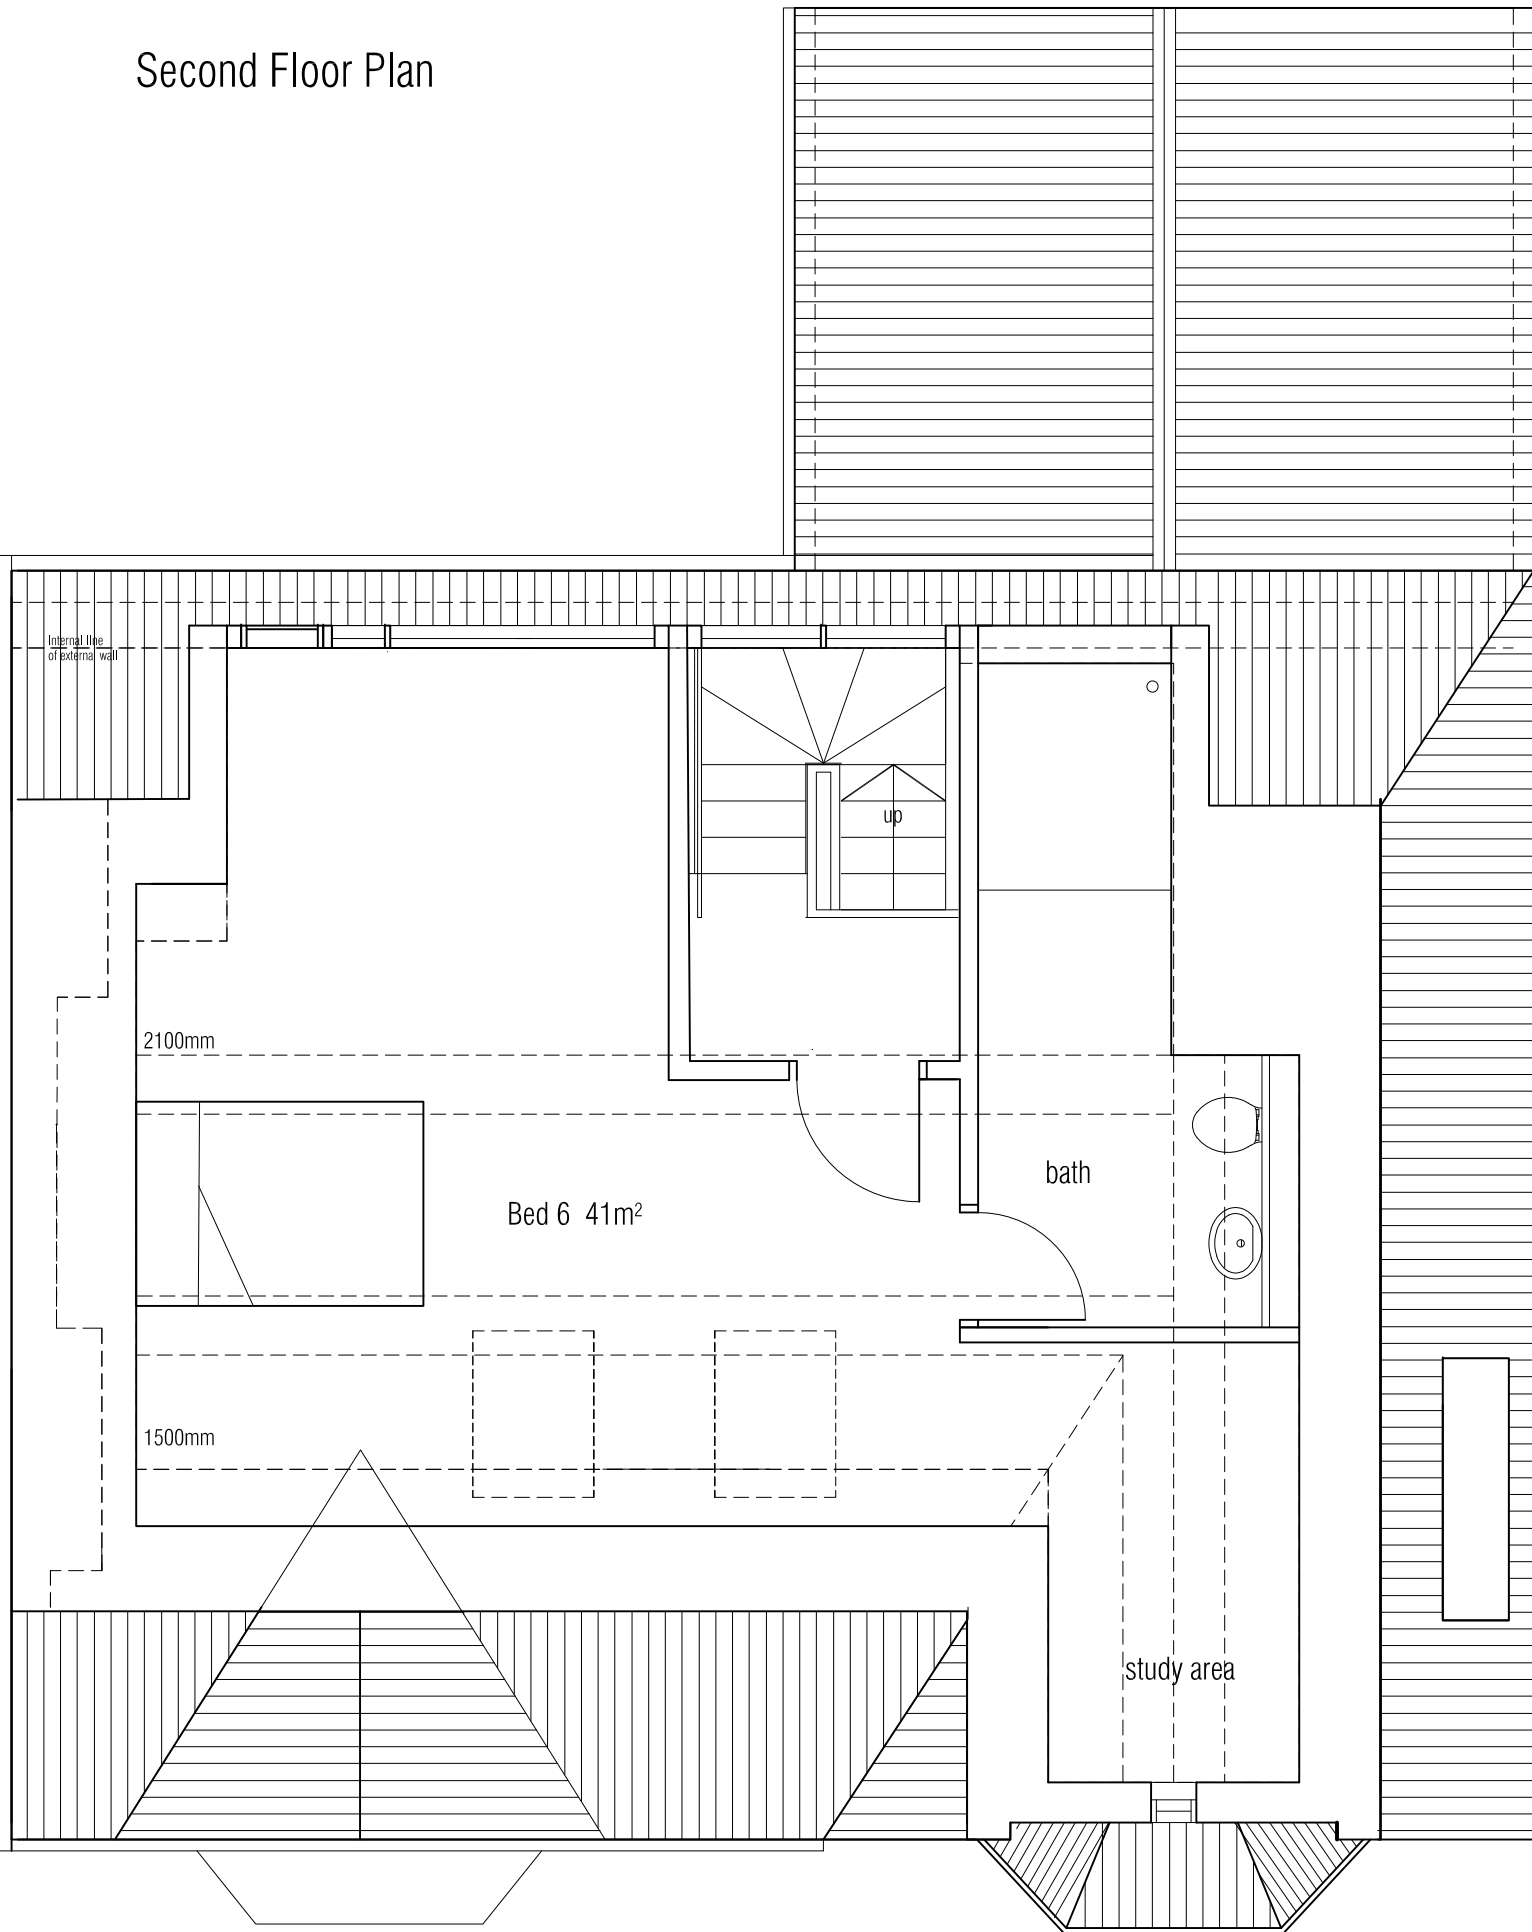


REVISION	DATE	DESCRIPTION	BY
..

Ms Vanessa Stott. 49 Queens Road SW19 8NP
 E pottsstott@icloud.com

STATUS PLANNING

PROJECT
 49 Queens Road
 SW19 8NP

DRAWING
 Proposed Second Floor Plan

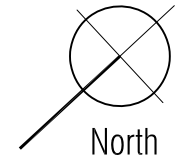

SCALE	SHEET SIZE	DRAWN BY	CHECKED BY	DATE
1:50	A3			

PROJECT NO.	DRAWING NO.	REVISION
2008	212	


Do not scale this drawing. All dimensions in millimetres. Written dimensions to be checked on site.

Roof Plan



NOTES

Page 196

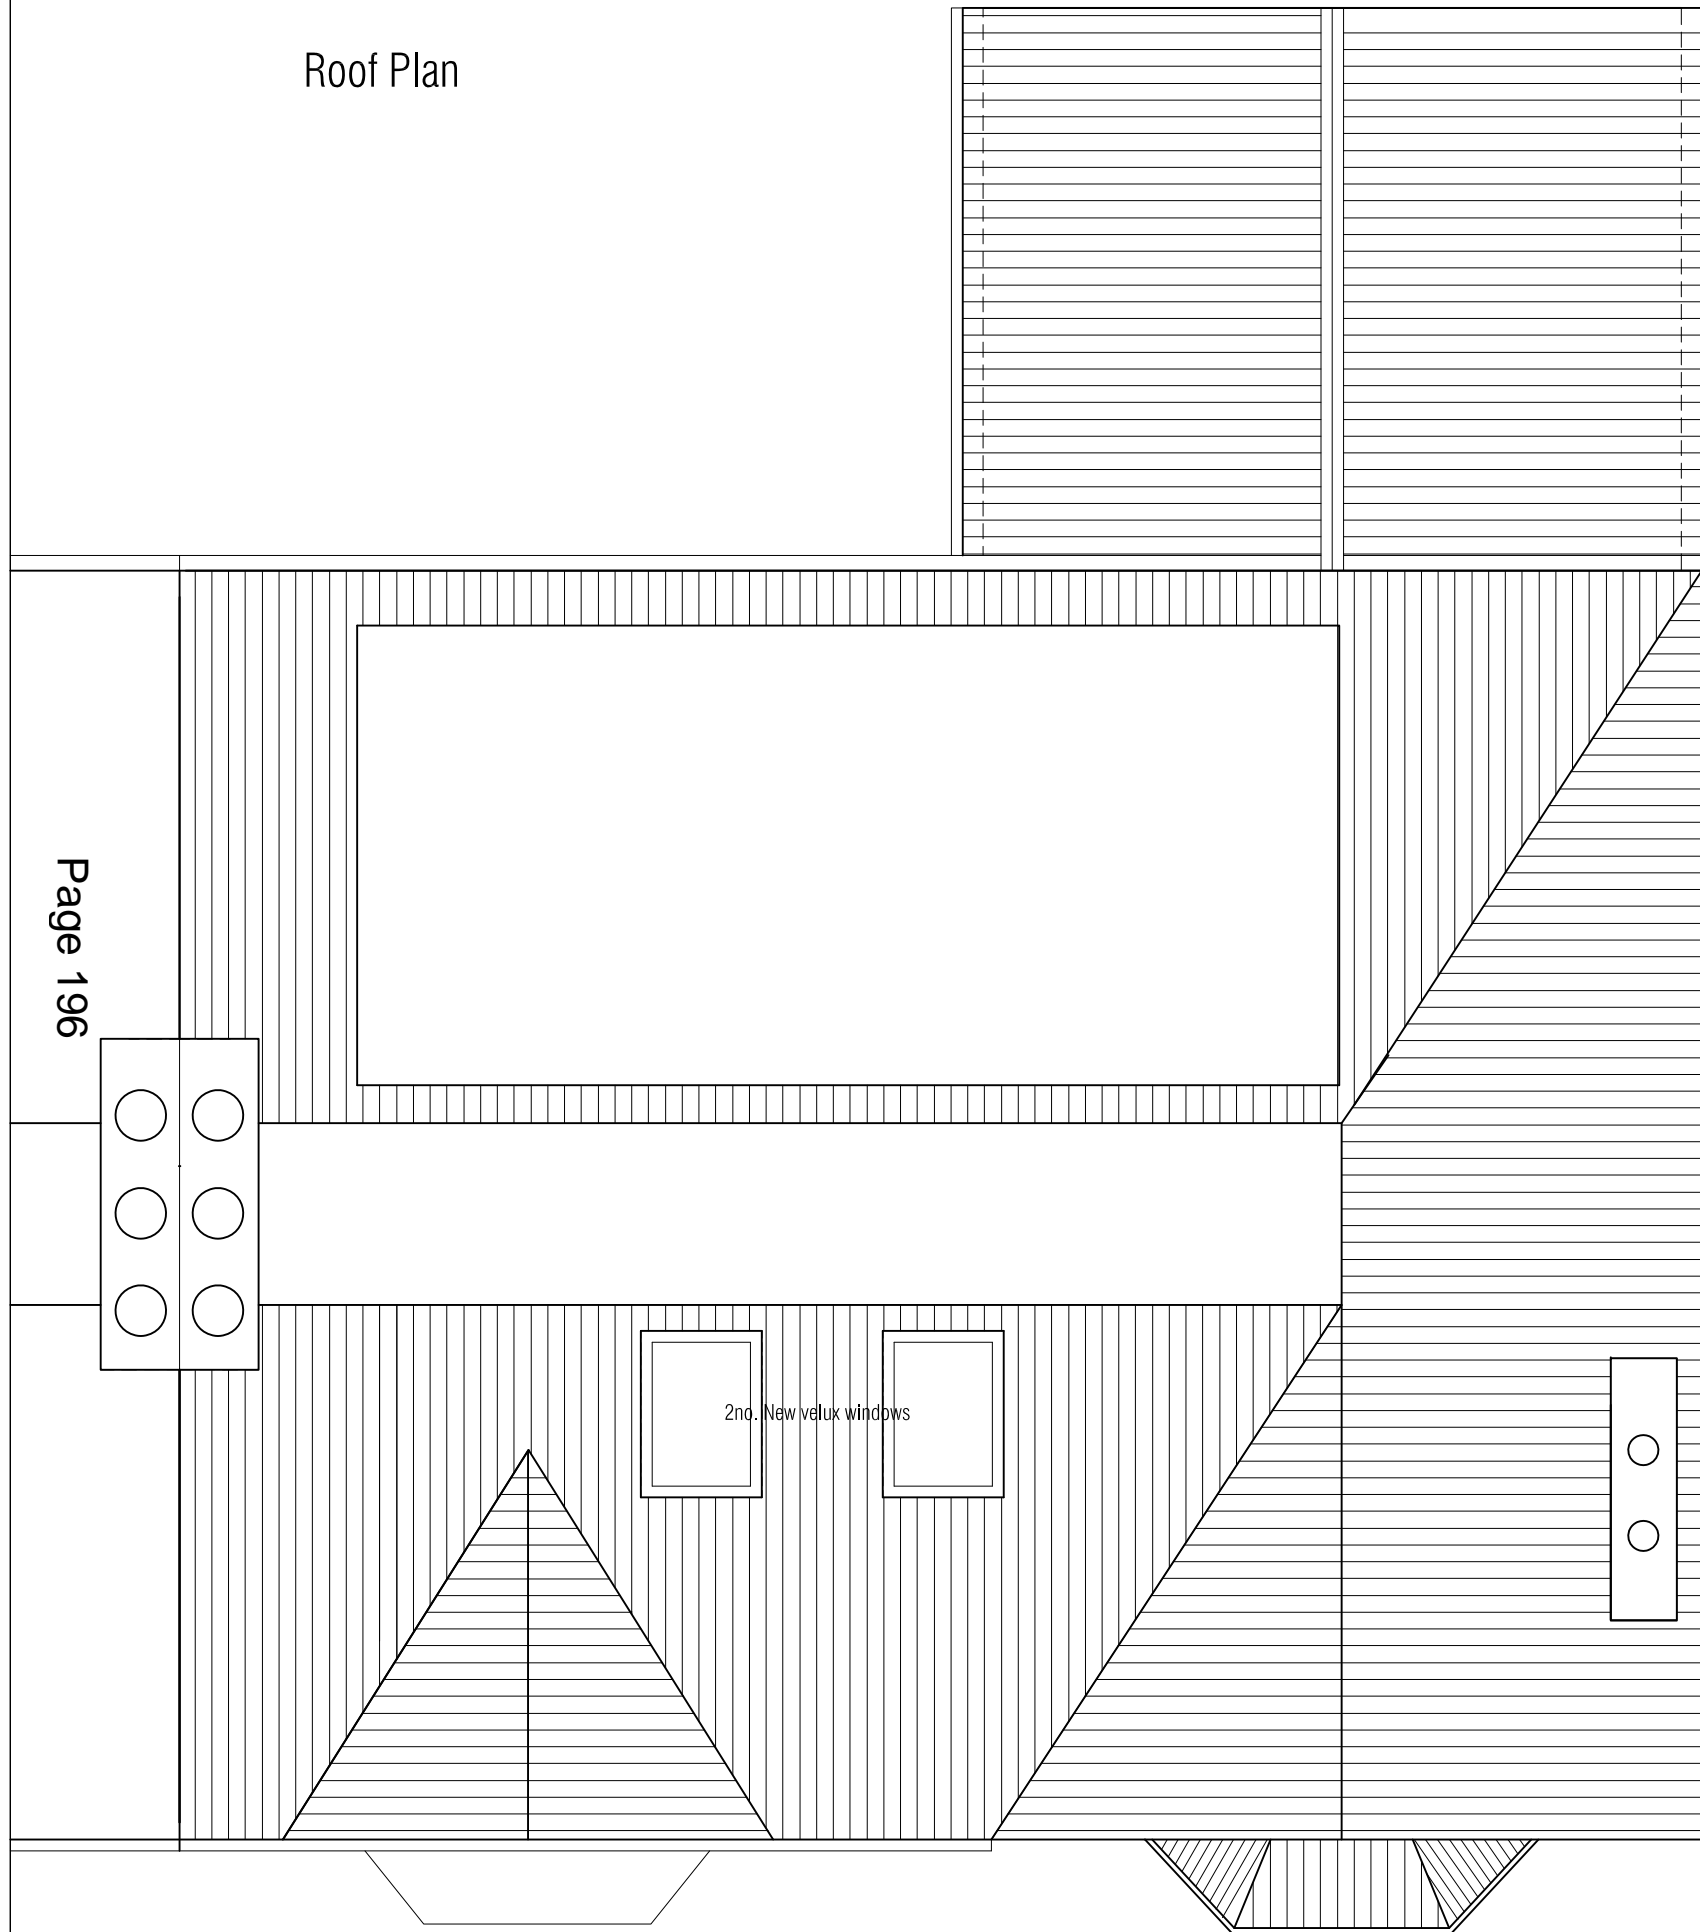


REVISION	DATE	DESCRIPTION	BY
..

Ms Vanessa Stott. 49 Queens Road SW19 8NP
 E pottsstott@icloud.com

STATUS PLANNING



PROJECT
 49 Queens Road
 SW19 8NP

DRAWING
 Proposed Roof Floor Plan

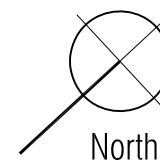

SCALE	SHEET SIZE	DRAWN BY	CHECKED BY	DATE
1:50	A3			
PROJECT NO.	DRAWING NO.	REVISION		
2008	213			


Do not scale this drawing. All dimensions in millimetres. Written dimensions to be checked on site.

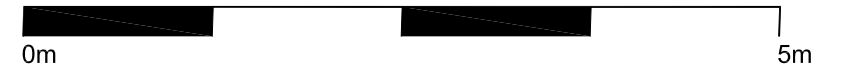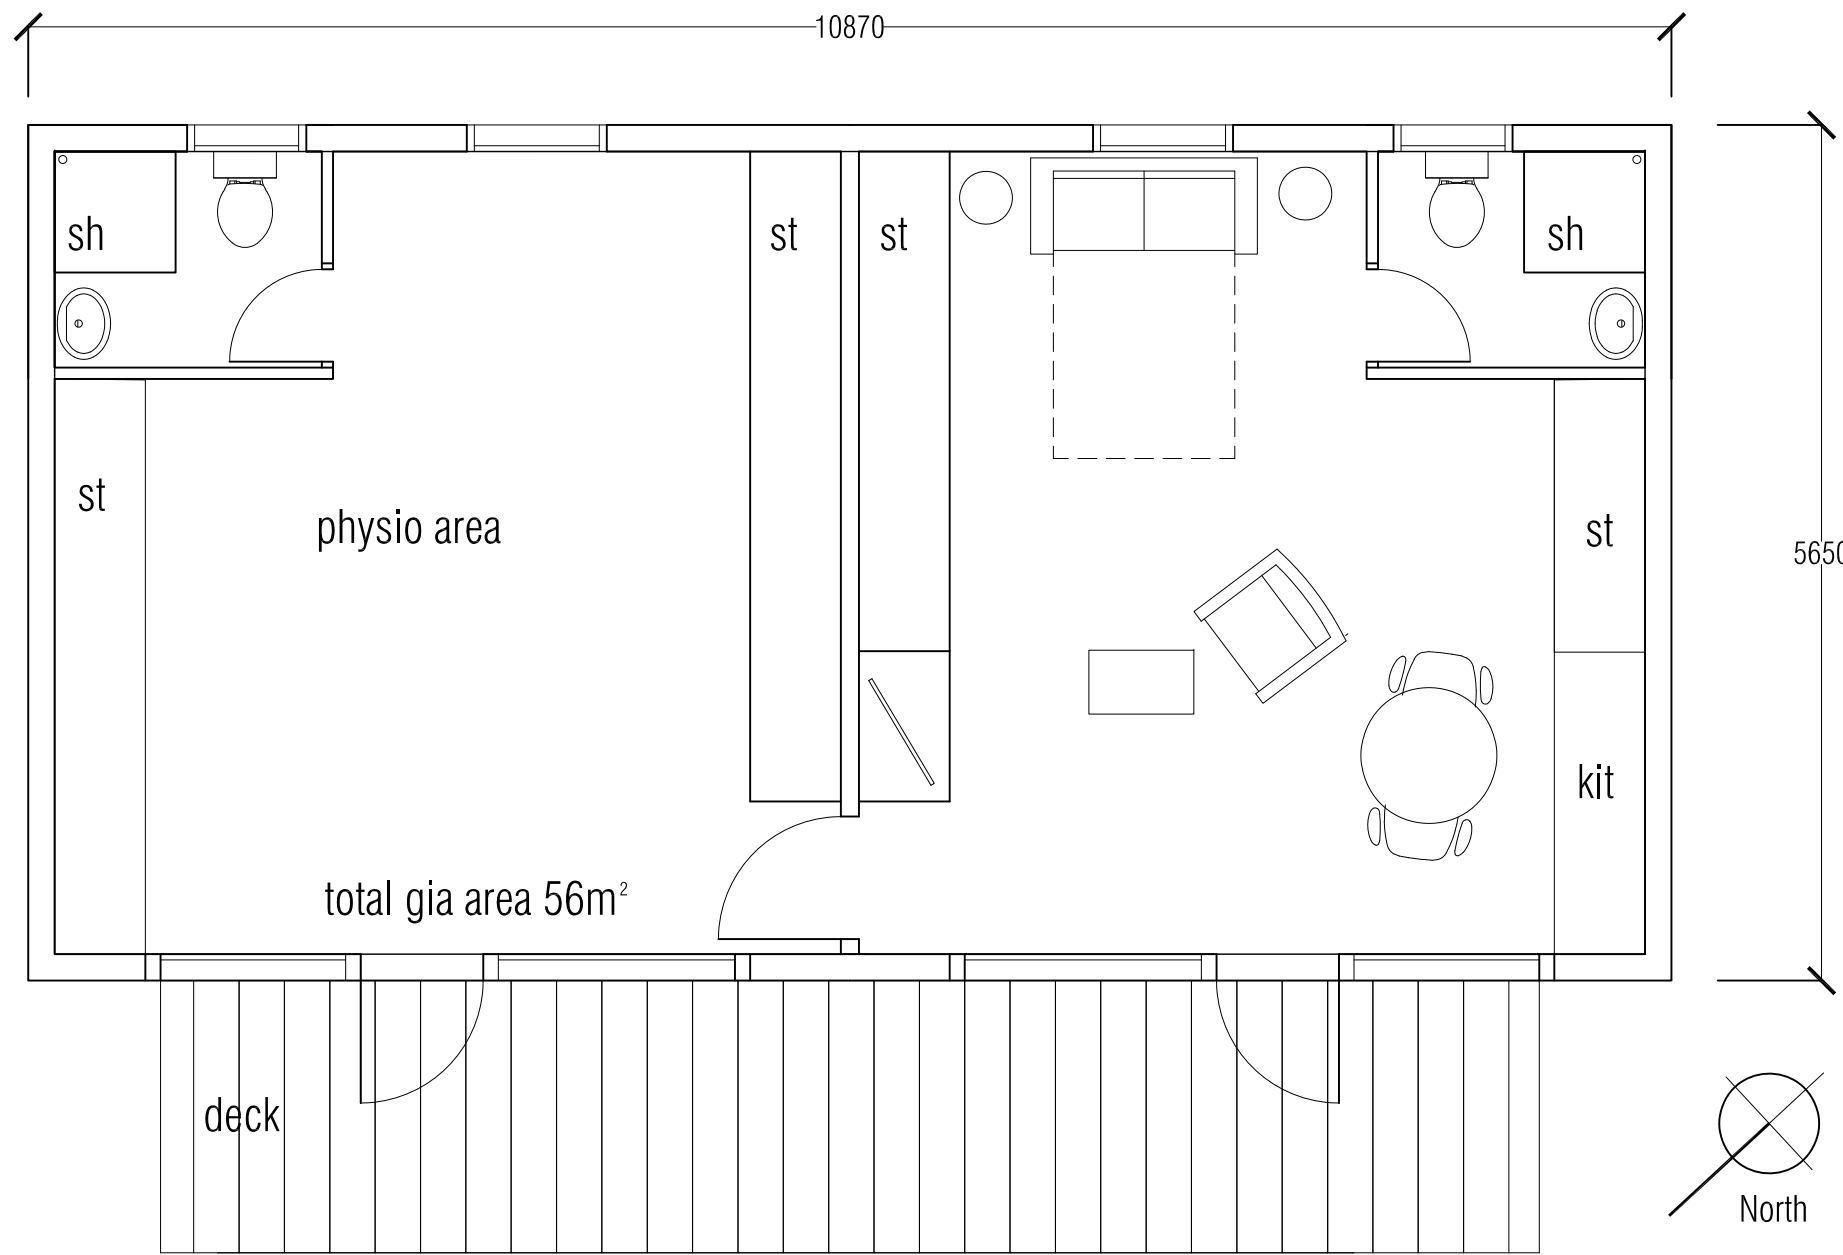

NOTES

REVISION	DATE	DESCRIPTION	BY
..

Page 197
Plan

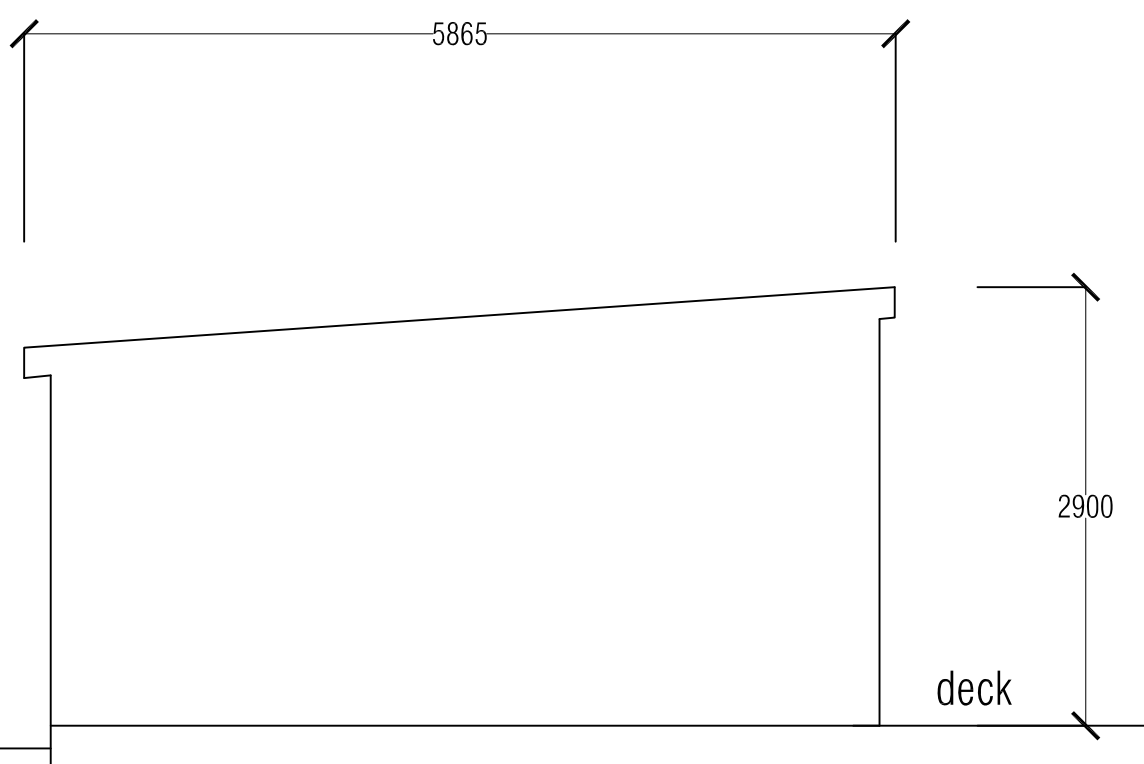

Section



Materials

Ms Vanessa Stott. 49 Queens Road SW19 8NP
E pottstott@icloud.com

STATUS PLANNING

PROJECT
49 Queens Road
SW19 8NP

DRAWING
Proposed Annex

SCALE	SHEET SIZE	DRAWN BY	CHECKED BY	DATE
1:50	A3			
PROJECT NO.	DRAWING NO.	REVISION		
2008	230			

Do not scale this drawing. All dimensions in millimetres. Written dimensions to be checked on site.

This page is intentionally left blank