


LOCATION PLAN
1:1250

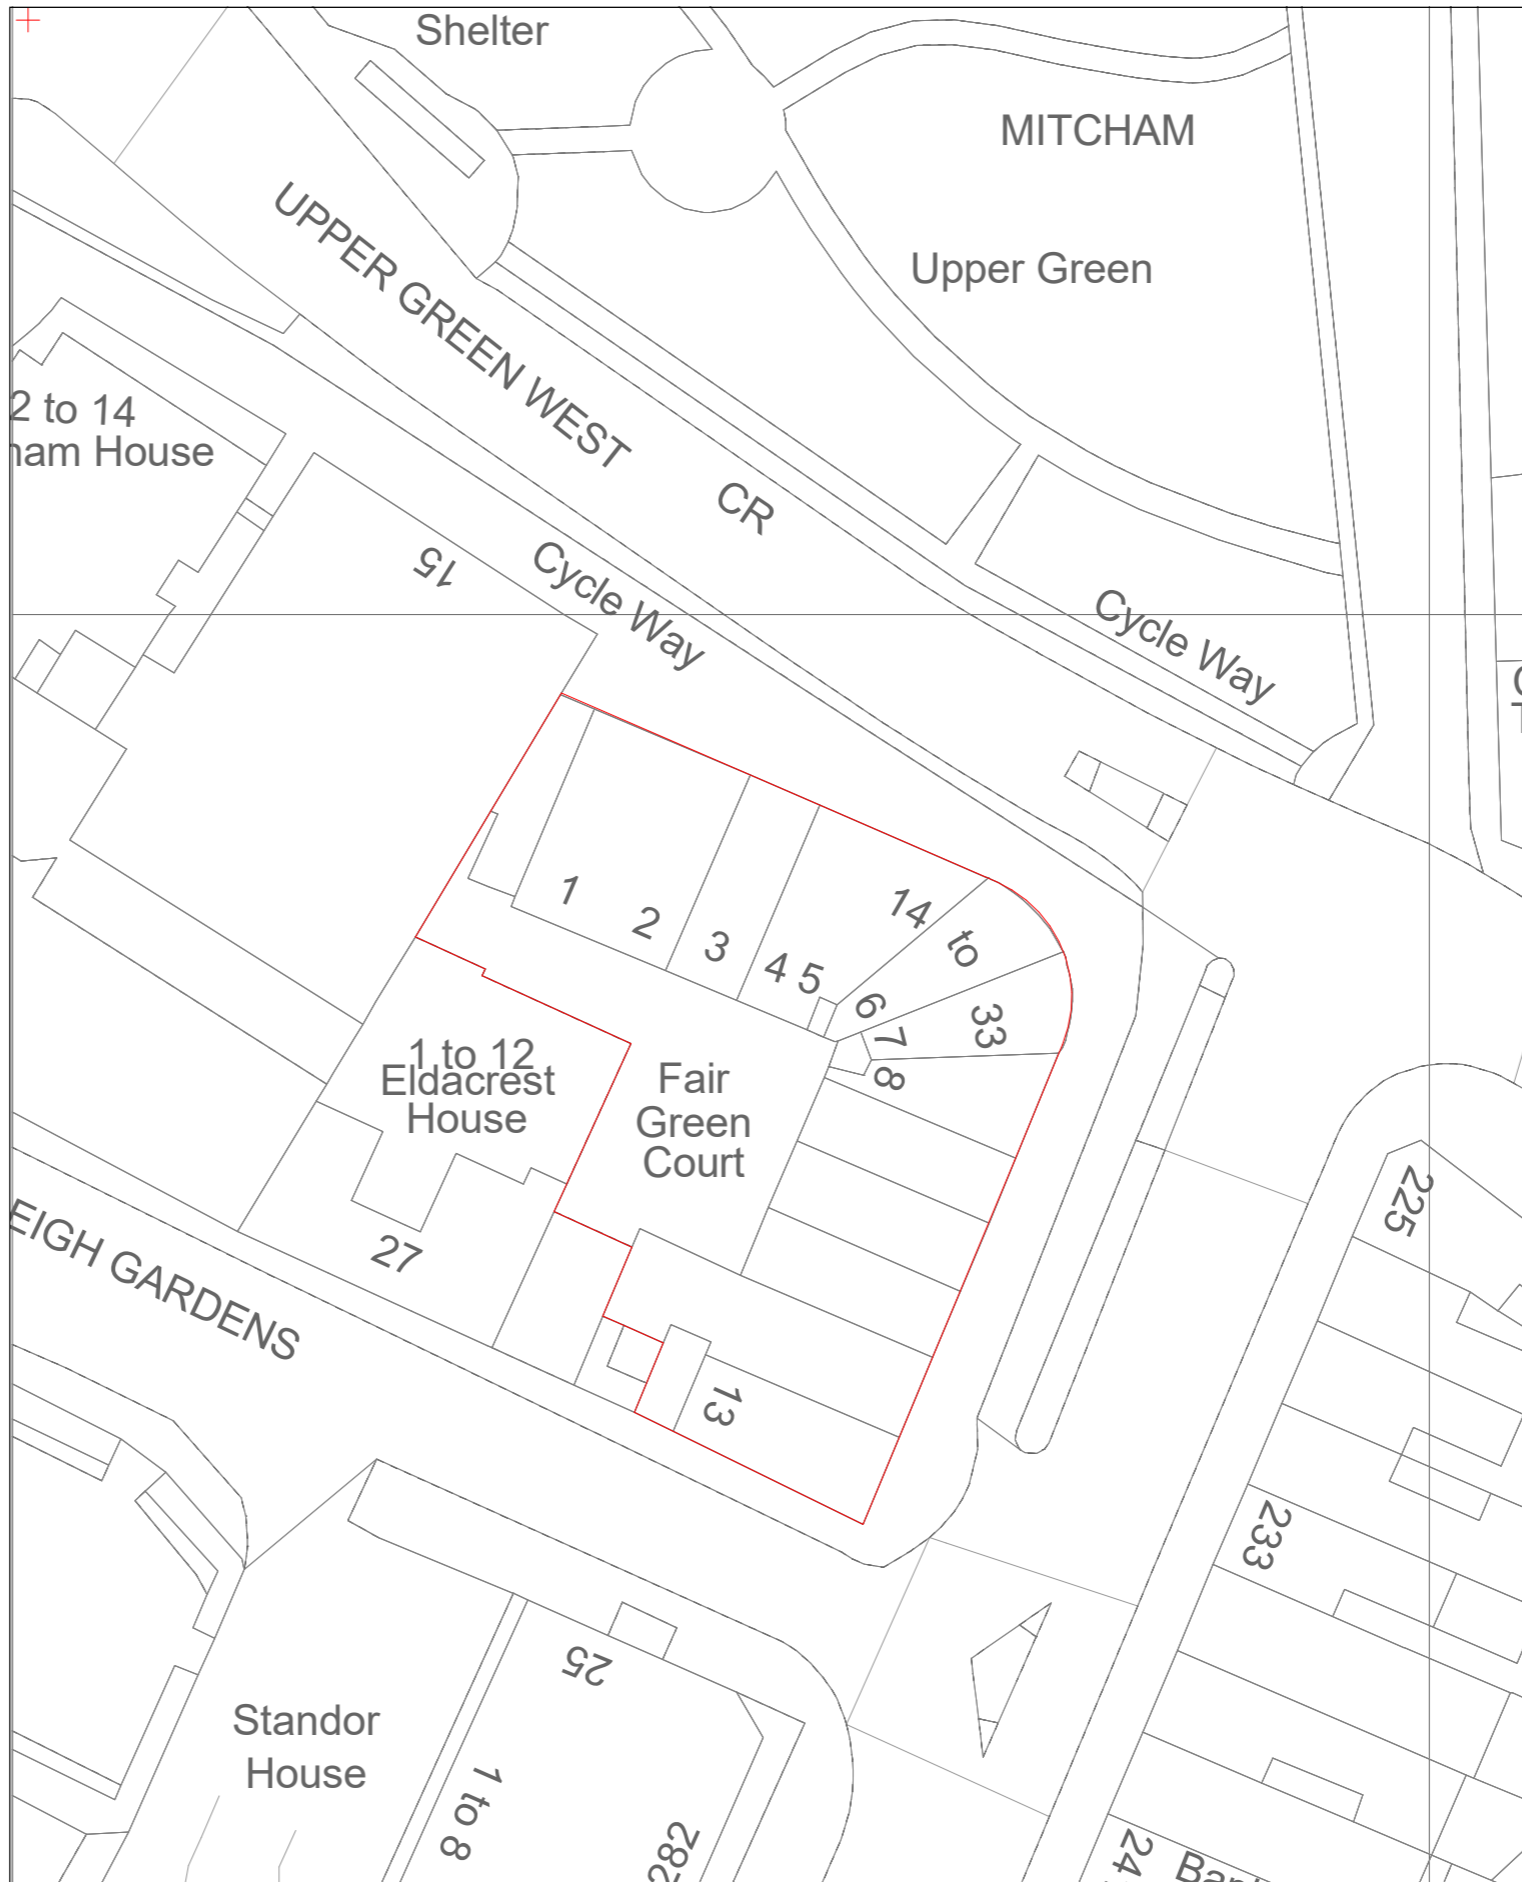


SITE PLAN
1:500

	AREA
TOTAL SITE AREA	305m ²
EXISTING RESIDENTIAL	NA
EXISTING NON-RESIDENTIAL	NA
RESIDENTIAL AREA LOST BY CHANGE OF USE OR DEMOLITION	NA
NON-RESIDENTIAL AREA LOST BY CHANGE OF USE OR DEMOLITION	NA
PROPOSED RESIDENTIAL	580m ²
PROPOSED NON-RESIDENTIAL	NA
NET ADDITIONAL AREA	NA

Notes:

Any inaccuracies or errors to be reported to the architect/surveyor immediately and prior to any work commencing. All dimensions to be verified on site. All work to comply with British Standards Code of practice. All external surfaces and materials to match existing.

This drawing and all information provided within it is the copyright of URBAN PLANNING PRACTICE and reproduction without prior consent is strictly forbidden.

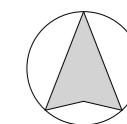

Client

Leo Kaufman

Project Address

Fairgreen Parade, Mitcham, CR4 3NA

Dwg No

J11714


Drawing


Location Plan

Rev

Date

Scale

 

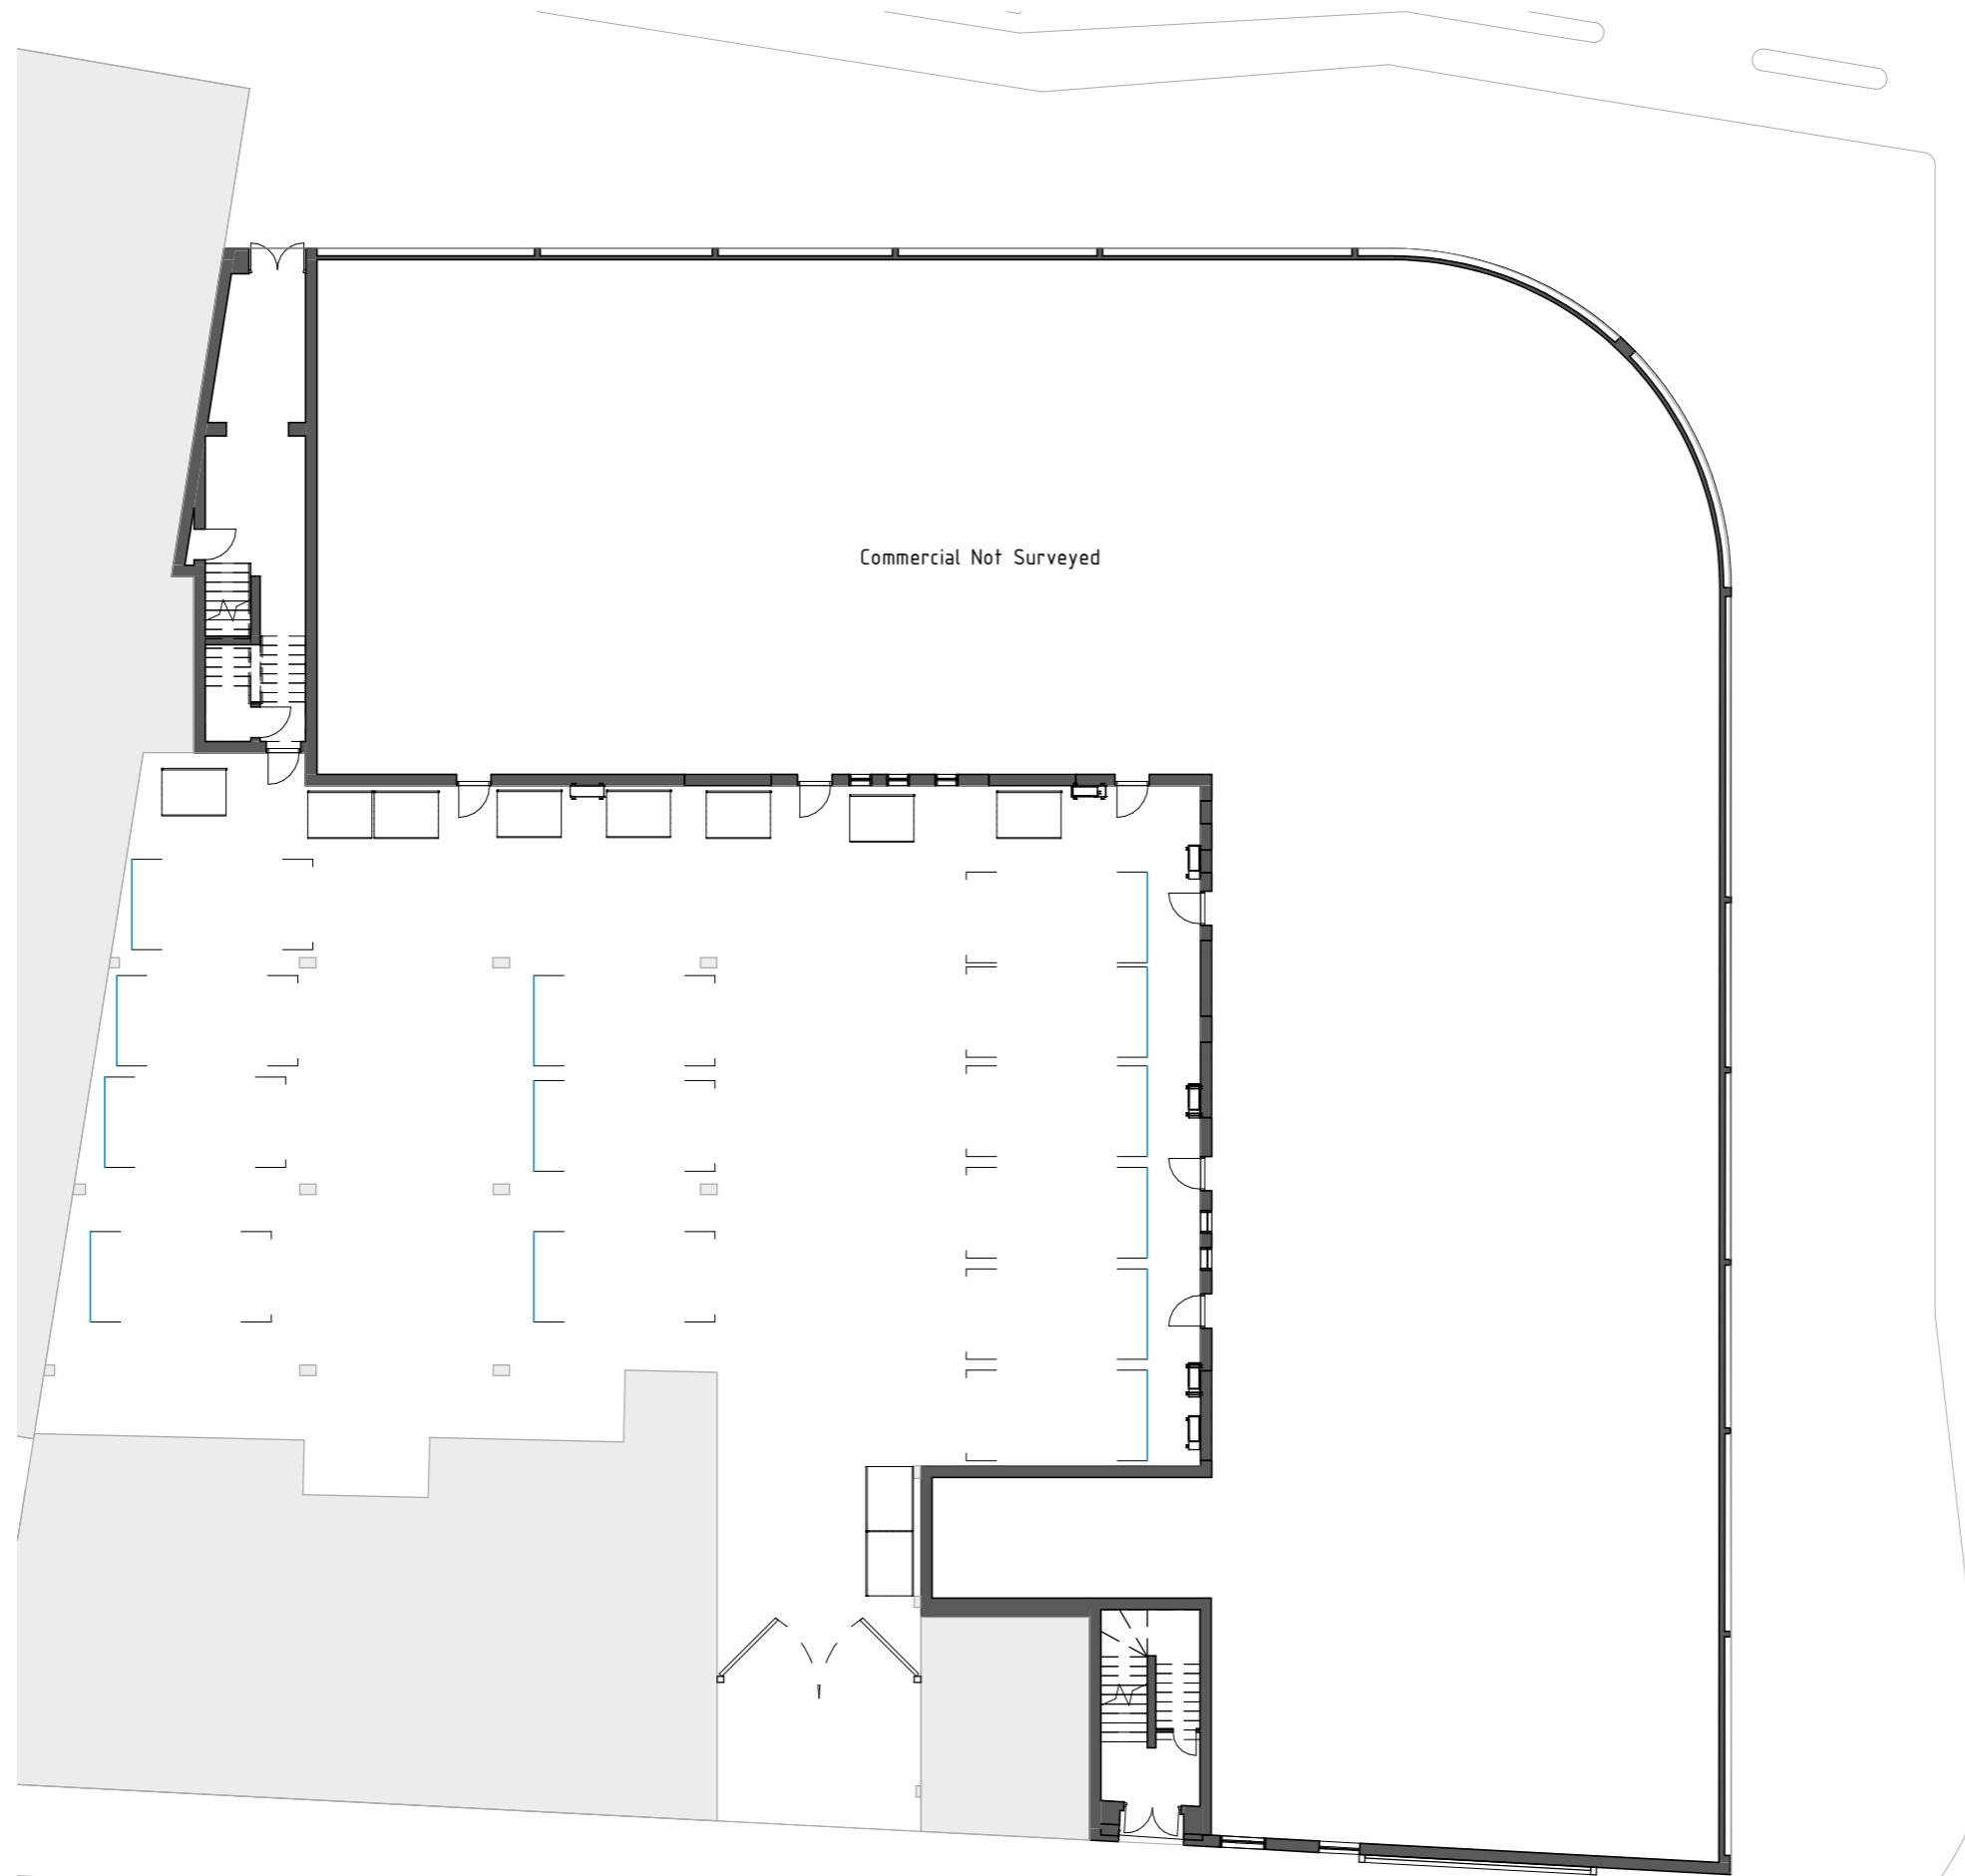

Notes:

Any inaccuracies or errors to be reported to the architect/surveyor immediately and prior to any work commencing.
 All dimensions to be verified on site. All work to comply with British Standards Code of practice.
 All external surfaces and materials to match existing.
 This drawing and all information provided within it is the copyright of URBAN PLANNING PRACTICE and reproduction without prior consent is strictly forbidden.

Existing Parking
Spaces
13

Client

Leo Kaufman

Project Address

Fairgreen Parade, Mitcham, CR4 3NA

Dwg No

J11714

Drawing

Existing Ground Floor


Rev

Date

Scale


1:200



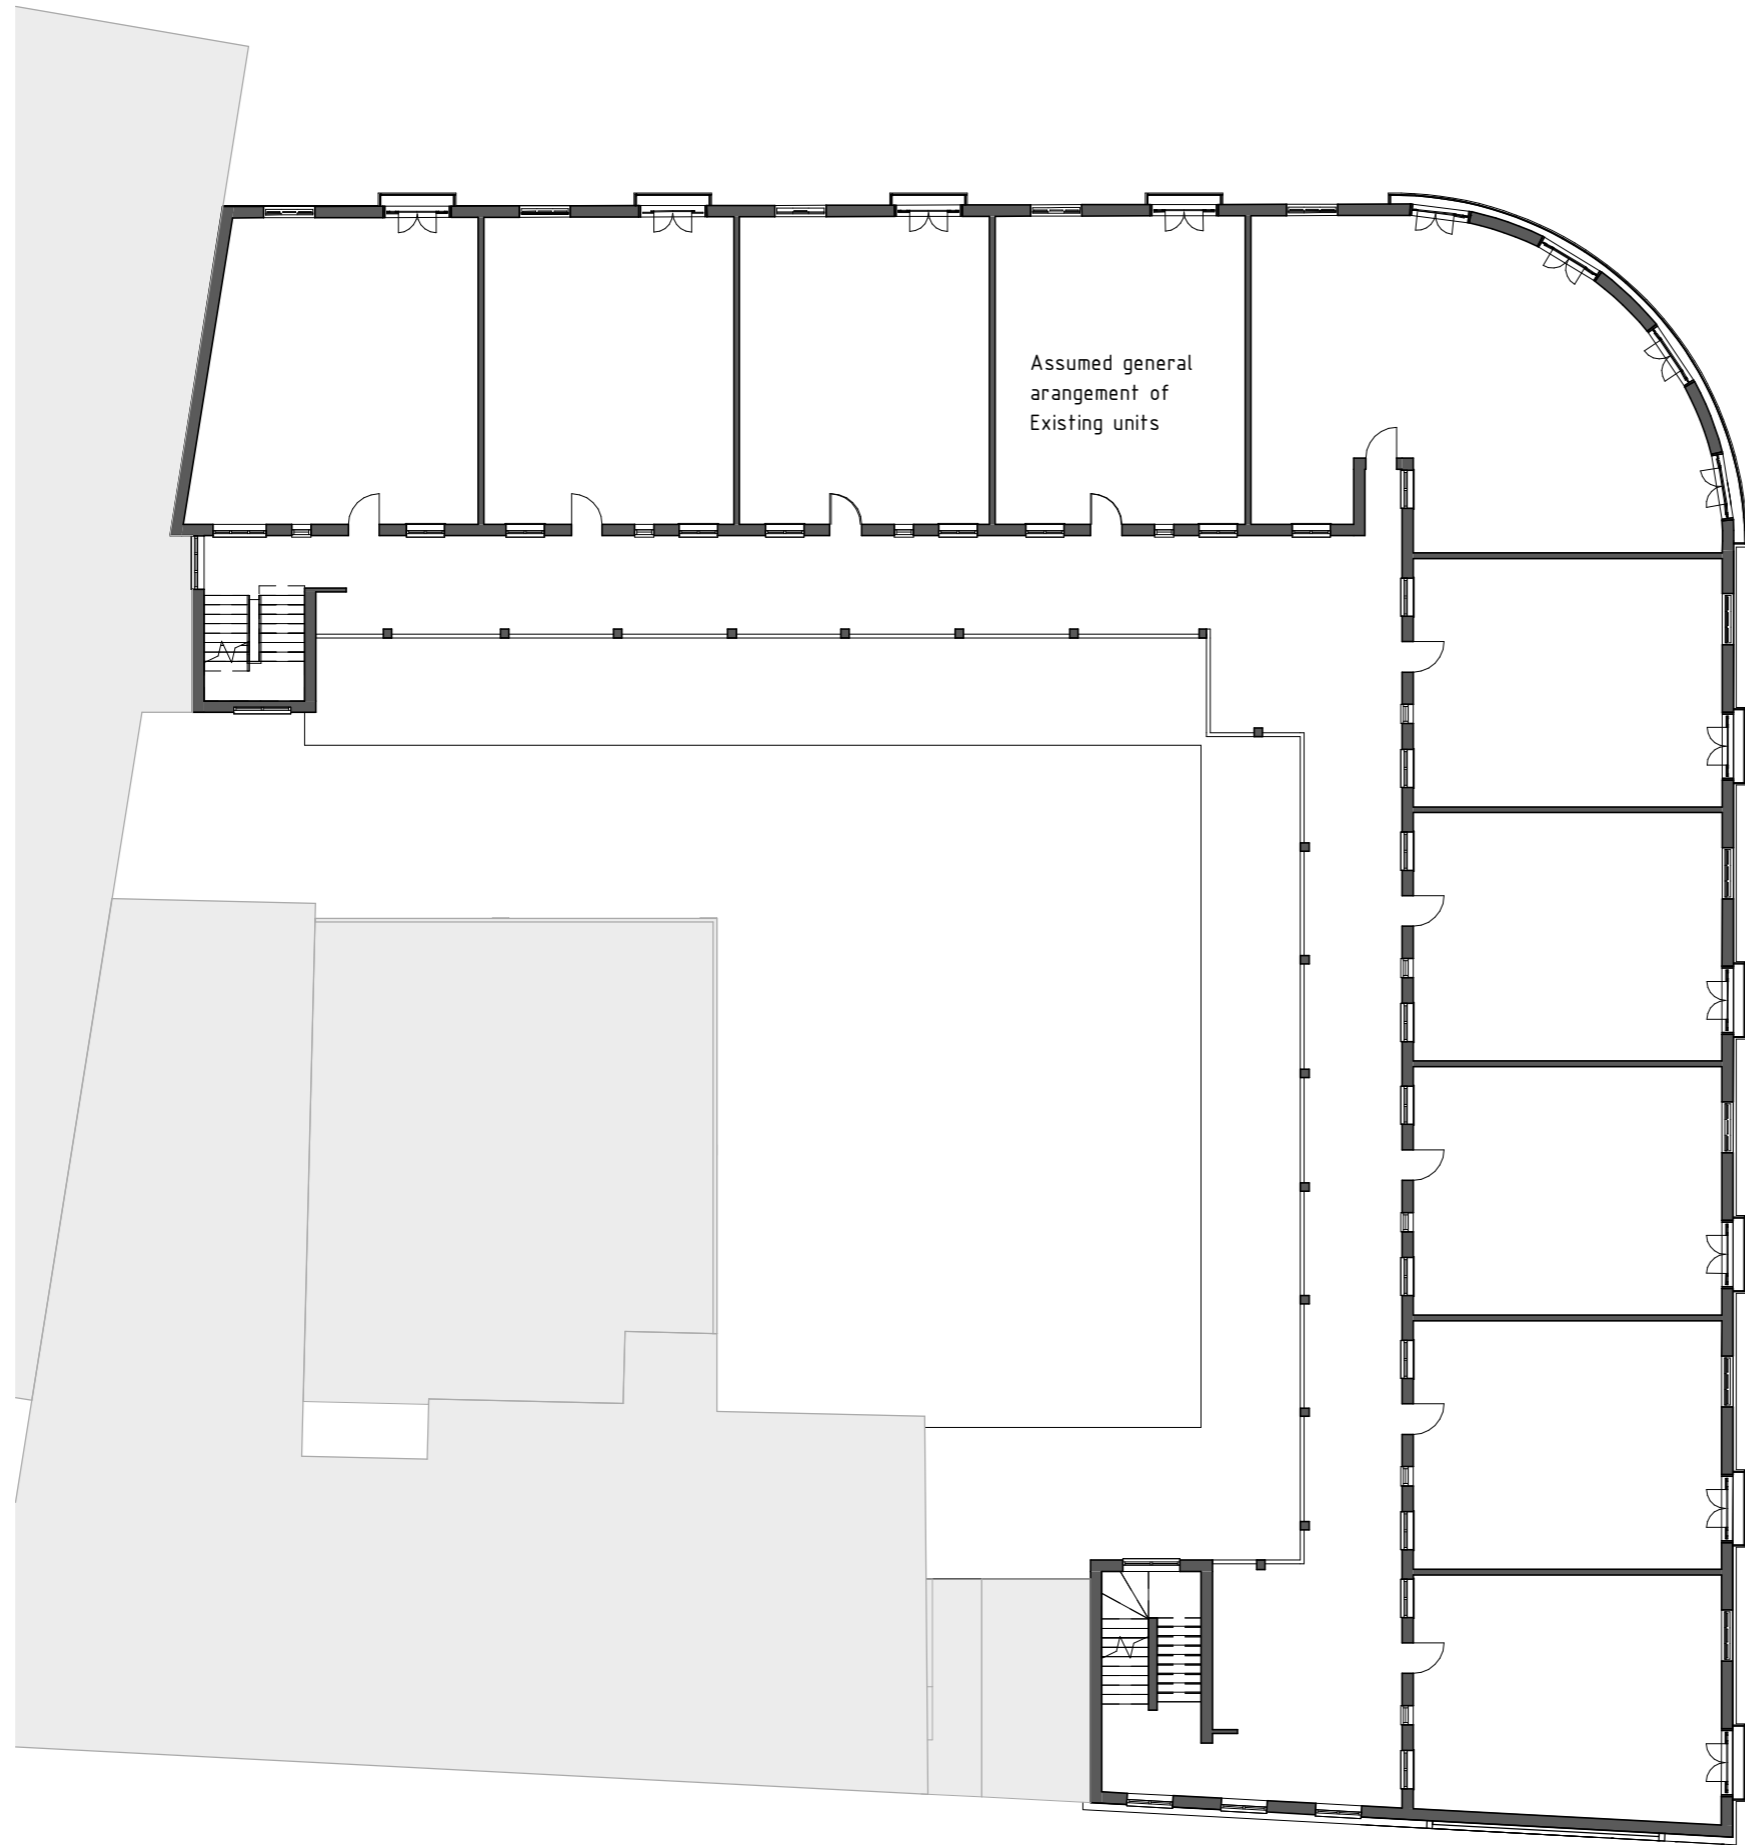

Notes:

Any inaccuracies or errors to be reported to the architect/surveyor immediately and prior to any work commencing.
 All dimensions to be verified on site. All work to comply with British Standards Code of practice.
 All external surfaces and materials to match existing.
 This drawing and all information provided within it is the copyright of URBAN PLANNING PRACTICE and reproduction without prior consent is strictly forbidden.

 

Client

Leo Kaufman

Project Address

Fairgreen Parade, Mitcham, CR4 3NA

Dwg No

J11714

Drawing


Existing First Floor


Rev

Date

Scale


1:200

 

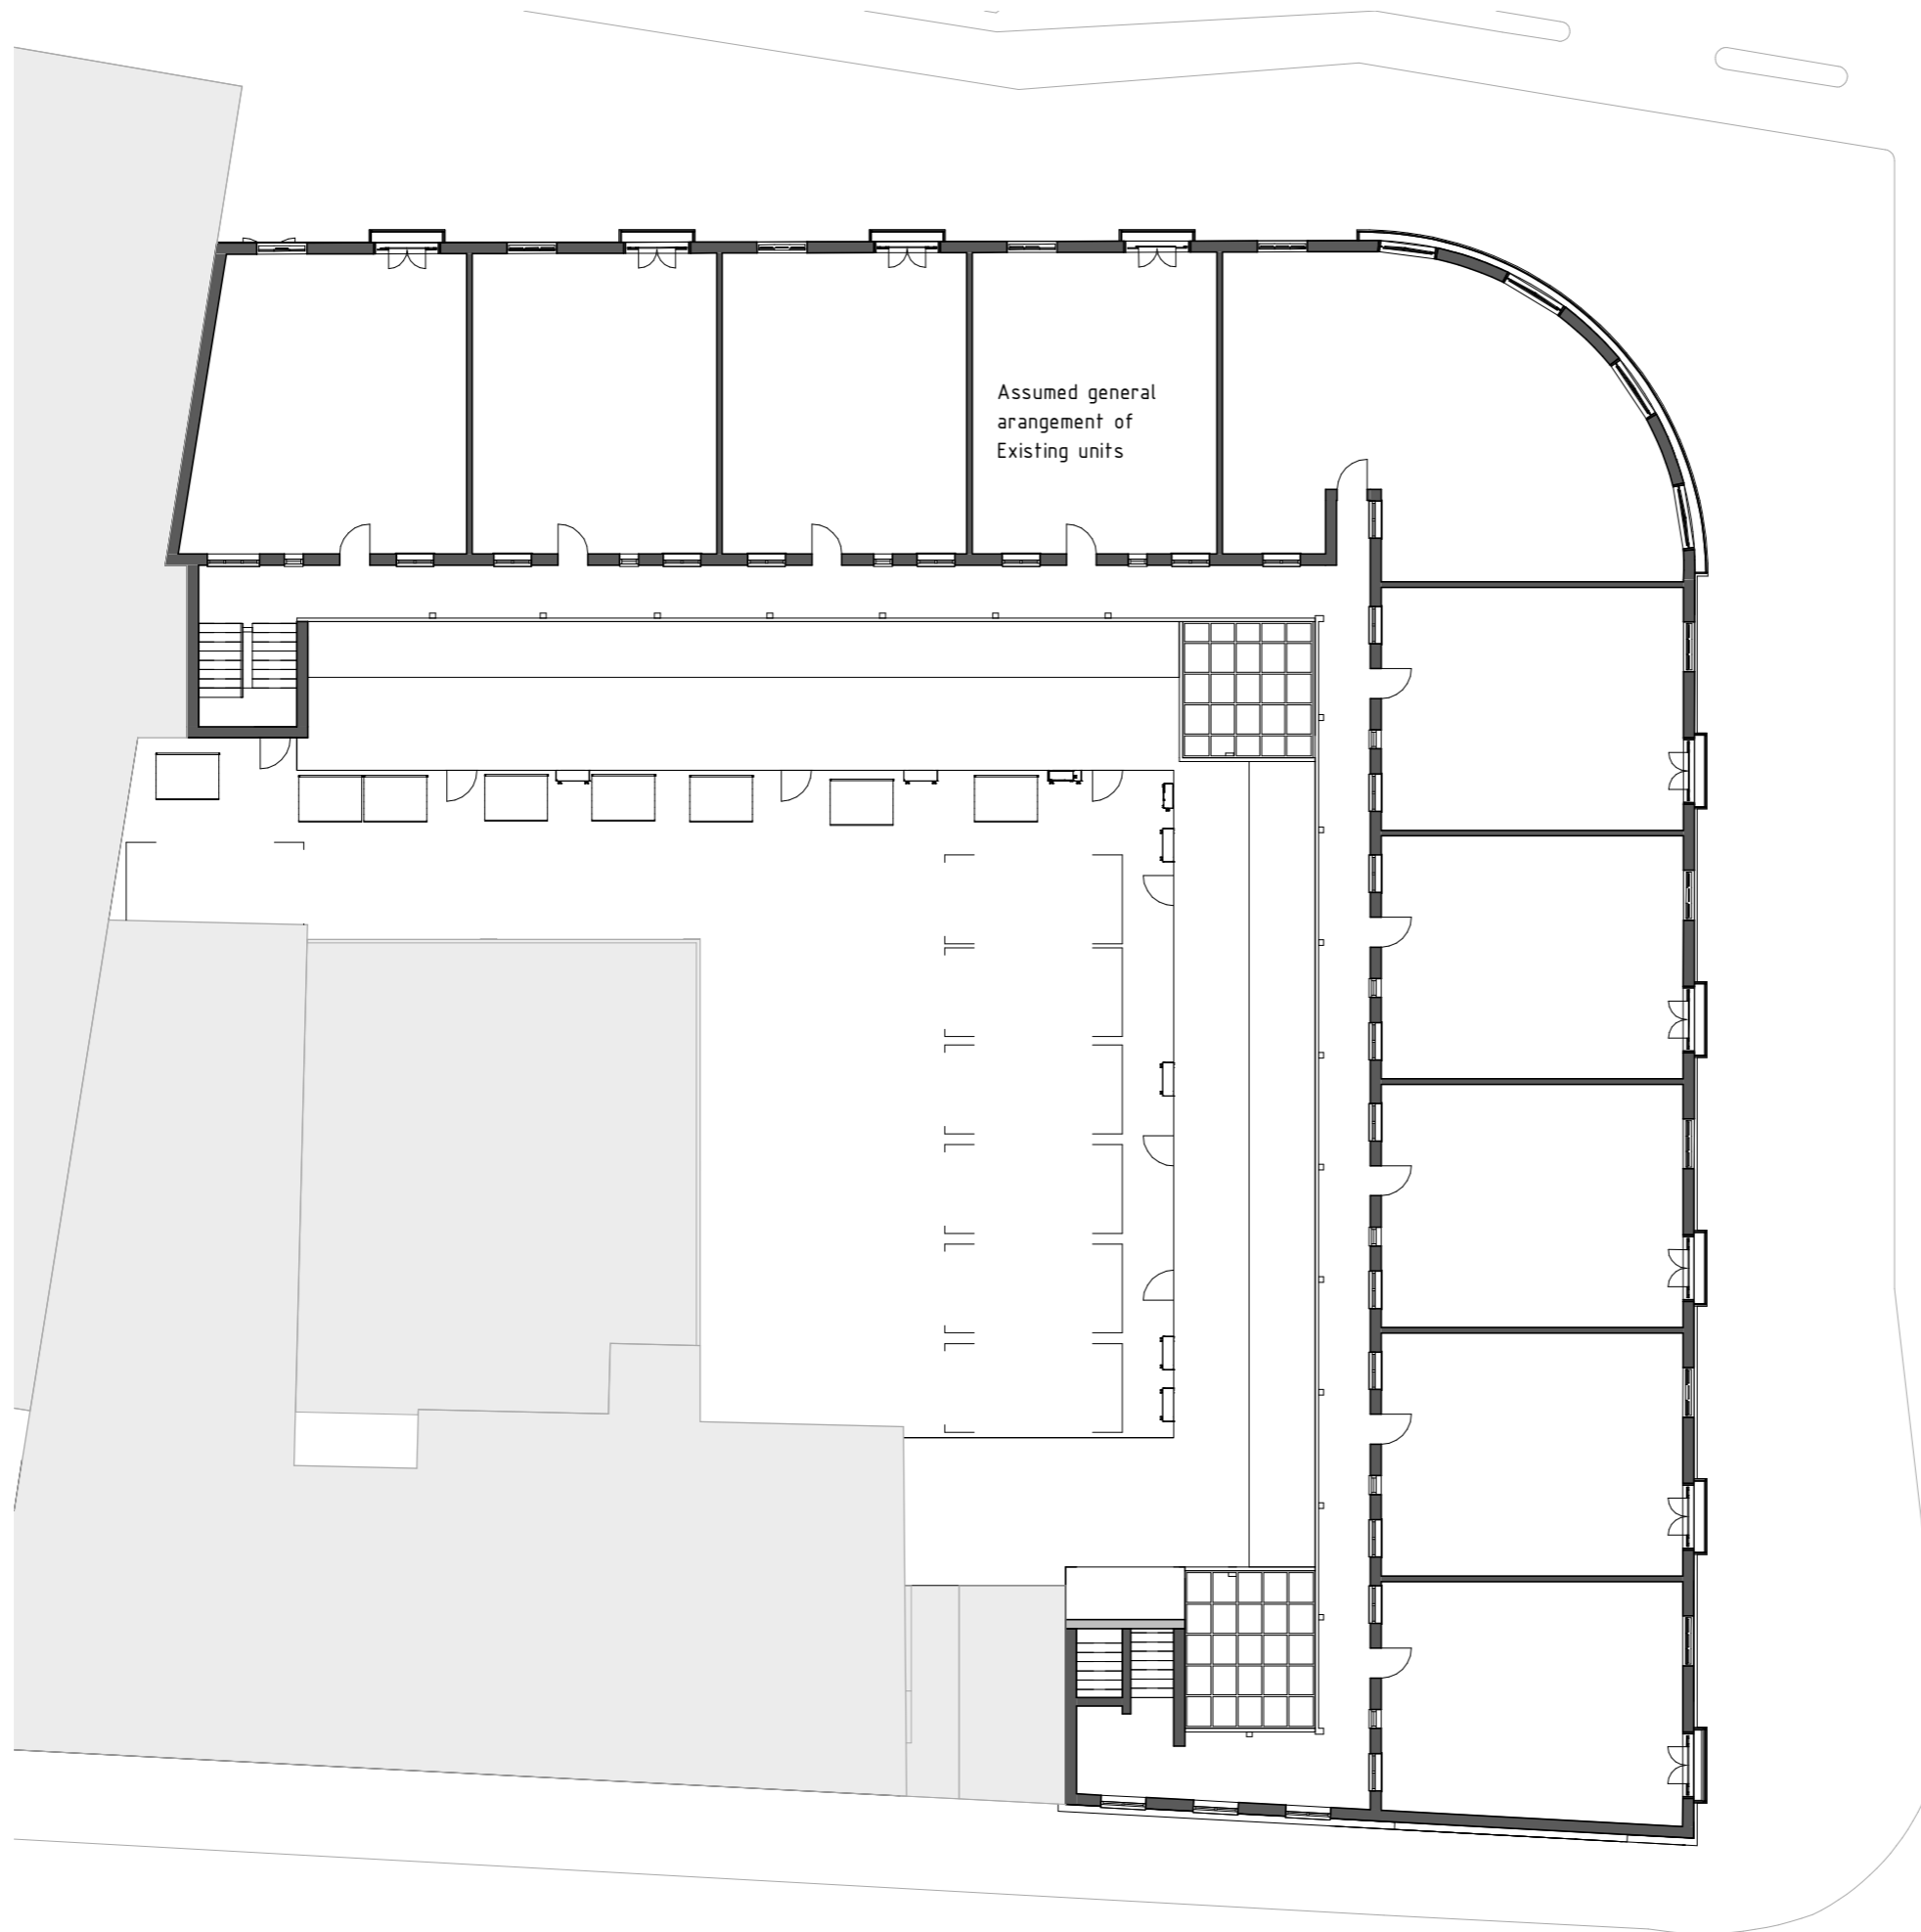

Notes:

Any inaccuracies or errors to be reported to the architect/surveyor immediately and prior to any work commencing.
 All dimensions to be verified on site. All work to comply with British Standards Code of practice.
 All external surfaces and materials to match existing.
 This drawing and all information provided within it is the copyright of URBAN PLANNING PRACTICE and reproduction without prior consent is strictly forbidden.

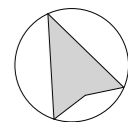

Client

Leo Kaufman

Project Address

Fairgreen Parade, Mitcham, CR4 3NA

Dwg No

J11714

Drawing


Existing Second Floor


Rev

Date

Scale

1:200

 

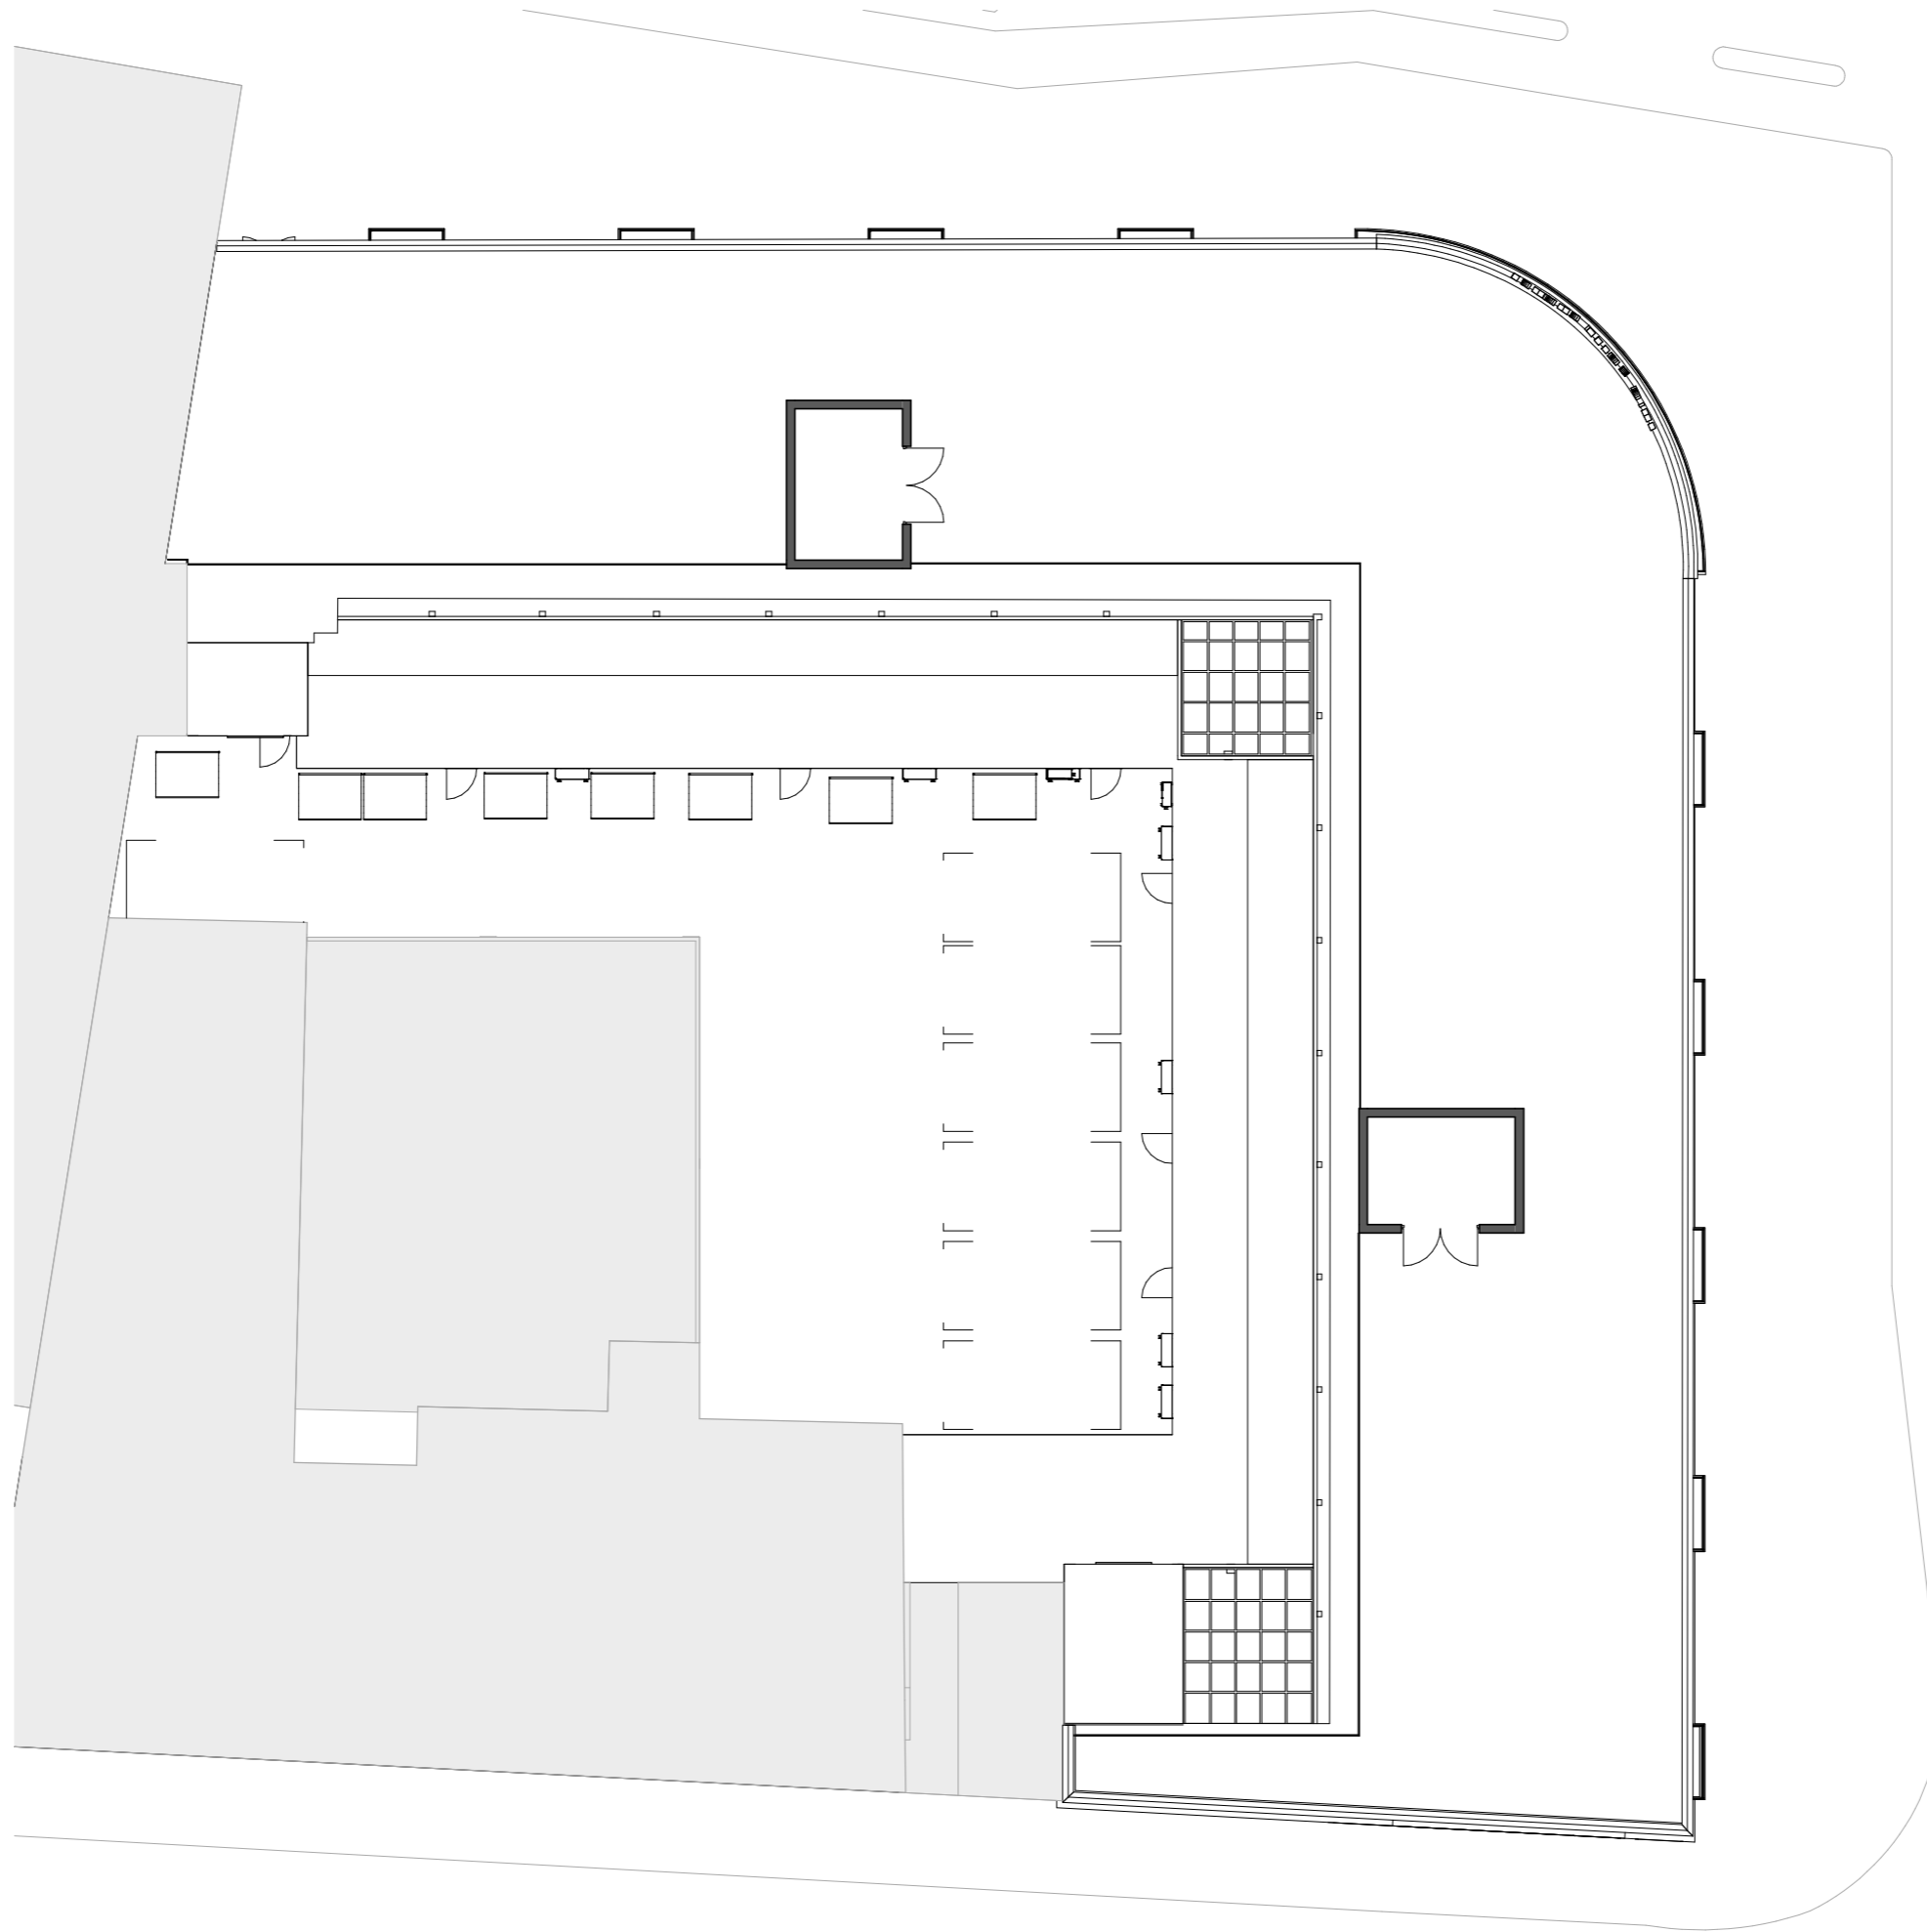

Notes:

Any inaccuracies or errors to be reported to the architect/surveyor immediately and prior to any work commencing.
 All dimensions to be verified on site. All work to comply with British Standards Code of practice.
 All external surfaces and materials to match existing.
 This drawing and all information provided within it is the copyright of URBAN PLANNING PRACTICE and reproduction without prior consent is strictly forbidden.

Client

Leo Kaufman

Project Address

Fairgreen Parade, Mitcham, CR4 3NA

Dwg No

J11714

Drawing



Existing Third Floor


Rev

Date

Scale


1:200

  

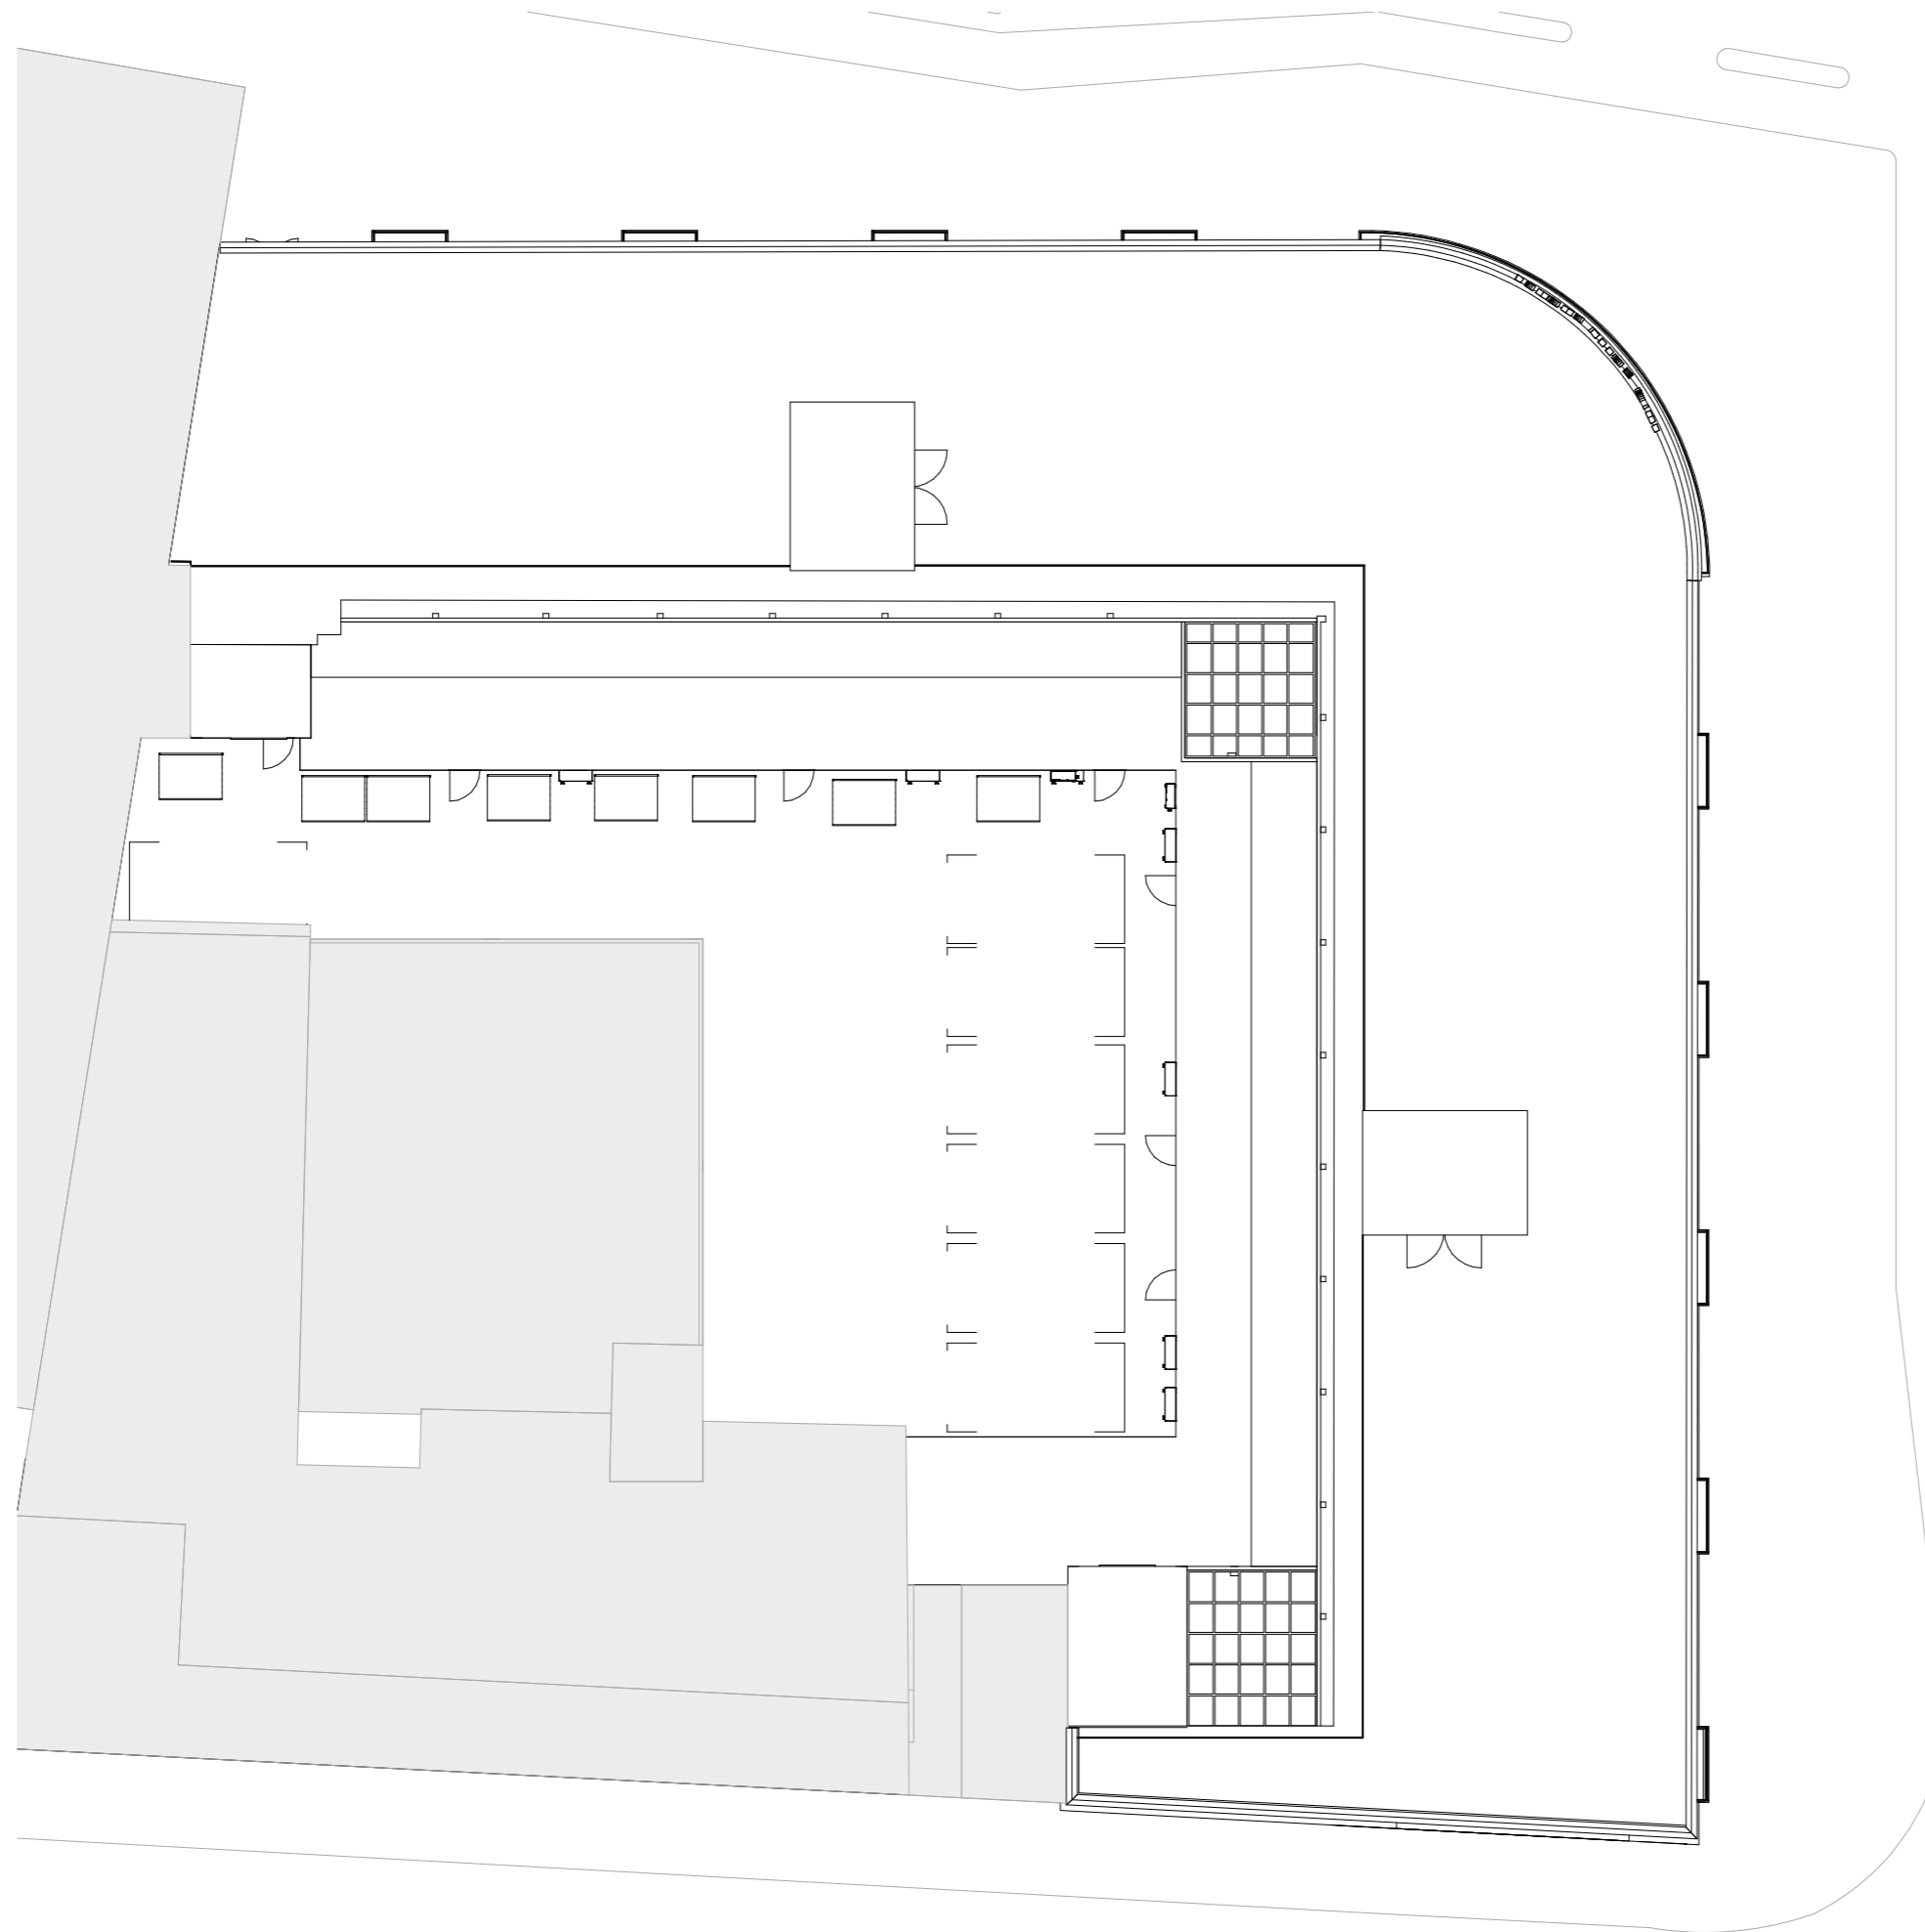

Notes:

Any inaccuracies or errors to be reported to the architect/surveyor immediately and prior to any work commencing.
 All dimensions to be verified on site. All work to comply with British Standards Code of practice.
 All external surfaces and materials to match existing.
 This drawing and all information provided within it is the copyright of URBAN PLANNING PRACTICE and reproduction without prior consent is strictly forbidden.

 

Client

Leo Kaufman

Project Address

Fairgreen Parade, Mitcham, CR4 3NA

Dwg No

J11714

Drawing

Existing Roof Plan

Rev

Date

Scale

1:200



Notes:

Any inaccuracies or errors to be reported to the architect/surveyor immediately and prior to any work commencing.
All dimensions to be verified on site. All work to comply with British Standards Code of practice.
All external surfaces and materials to match existing.
This drawing and all information provided within it is the copyright of URBAN PLANNING PRACTICE and reproduction without prior consent is strictly forbidden.



Existing Section 1



Existing Section 2

Client

Leo Kaufman

Project Address

Fairgreen Parade, Mitcham, CR4 3NA

Dwg No

J11714

Drawing

Existing Section

Rev

Date

Scale

1:200



Notes:

Any inaccuracies or errors to be reported to the architect/surveyor immediately and prior to any work commencing. All dimensions to be verified on site. All work to comply with British Standards Code of practice. All external surfaces and materials to match existing. This drawing and all information provided within it is the copyright of URBAN PLANNING PRACTICE and reproduction without prior consent is strictly forbidden.



01 - Existing North Elevation



00 - Existing South Elevation

Client

Leo Kaufman

Project Address

Fairgreen Parade, Mitcham, CR4 3NA

Dwg No

J11714

Drawing

Existing Elevation 1 of 2

Rev

Date

Scale

1:200



Notes:

Any inaccuracies or errors to be reported to the architect/surveyor immediately and prior to any work commencing. All dimensions to be verified on site. All work to comply with British Standards Code of practice. All external surfaces and materials to match existing. This drawing and all information provided within it is the copyright of URBAN PLANNING PRACTICE and reproduction without prior consent is strictly forbidden.



02 - Existing East Elevation

Page 99



03 - Existing West Elevation

Client

Leo Kaufman

Project Address

Fairgreen Parade, Mitcham, CR4 3NA

Dwg No

J11714

Drawing


Existing Elevation 2 of 2


Rev

Date

Scale

1:200

 

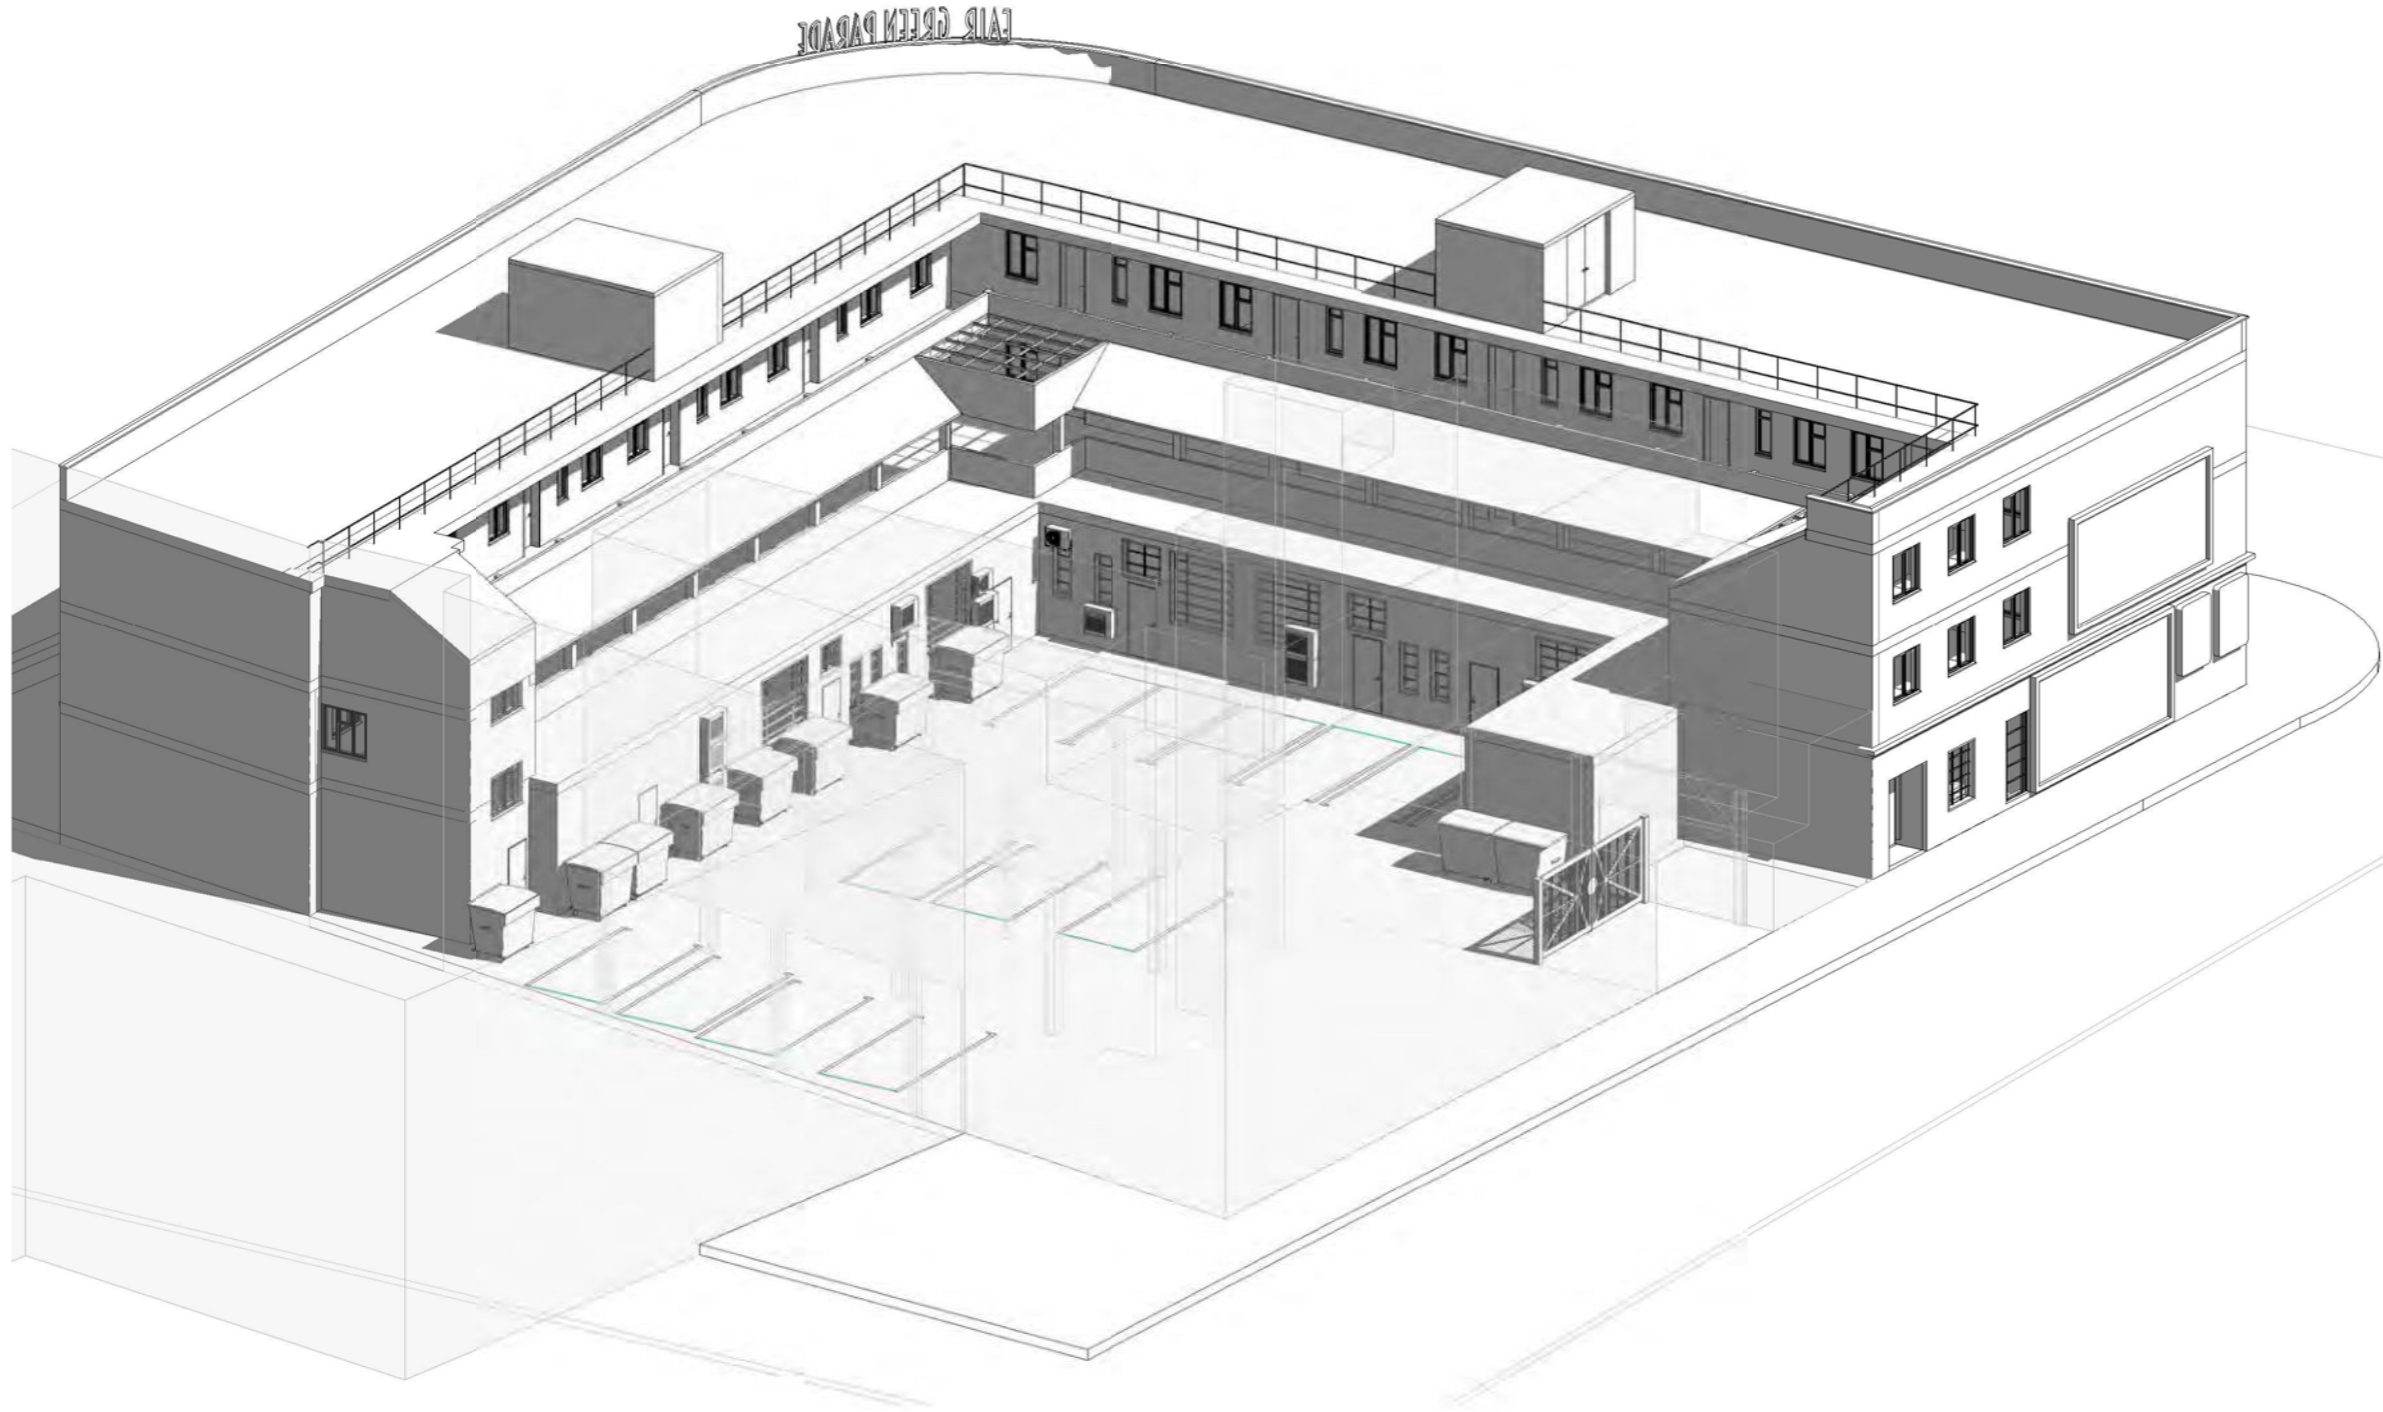

Notes:

Any inaccuracies or errors to be reported to the architect/surveyor immediately and prior to any work commencing.
All dimensions to be verified on site. All work to comply with British Standards Code of practice.
All external surfaces and materials to match existing.
This drawing and all information provided within it is the copyright of URBAN PLANNING PRACTICE and reproduction without prior consent is strictly forbidden.

Client

Leo Kaufman

Project Address

Fairgreen Parade, Mitcham, CR4 3NA

Dwg No

J11714

Drawing

Existing Visualization 1 of 2


Rev

Date

Scale

NTS



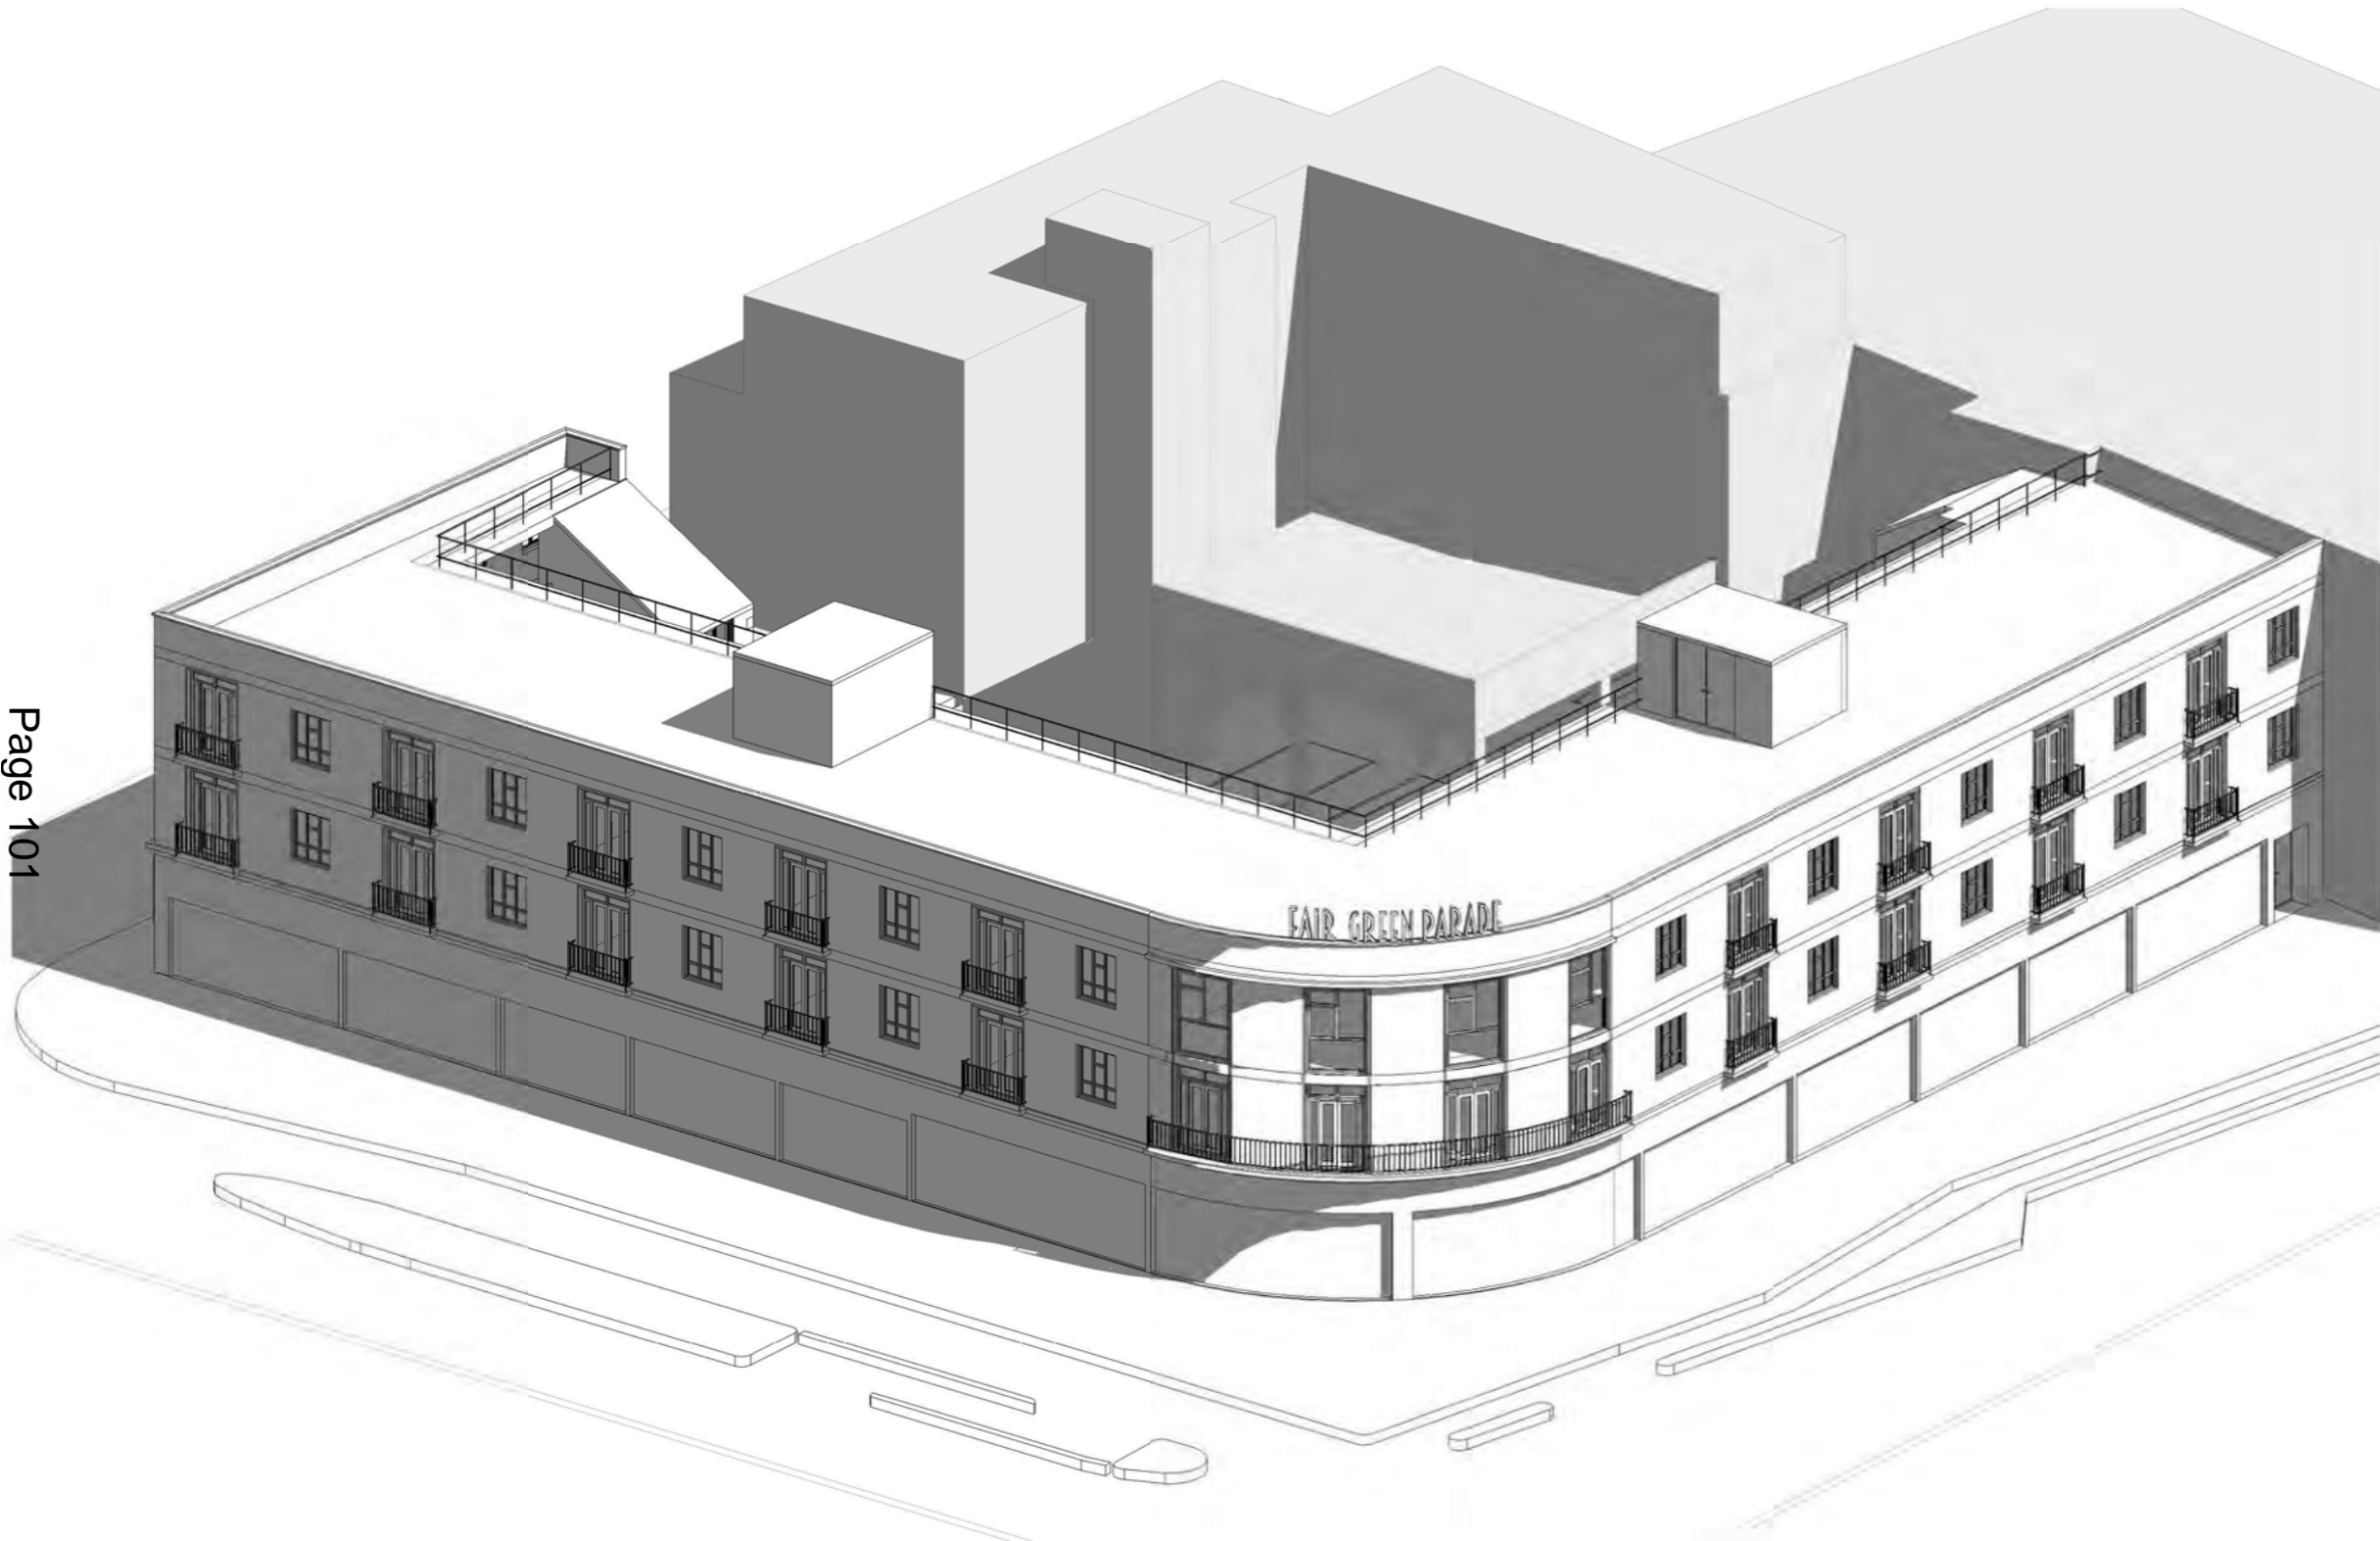

Notes:

Any inaccuracies or errors to be reported to the architect/surveyor immediately and prior to any work commencing.
All dimensions to be verified on site. All work to comply with British Standards Code of practice.
All external surfaces and materials to match existing.
This drawing and all information provided within it is the copyright of URBAN PLANNING PRACTICE and reproduction without prior consent is strictly forbidden.

Client

Leo Kaufman

Project Address

Fairgreen Parade, Mitcham, CR4 3NA

Dwg No

J11714

Drawing

Existing Visualization 2 of 2

Rev

Date

Scale

NTS



This page is intentionally left blank