



SOUTH WEST ELEVATION

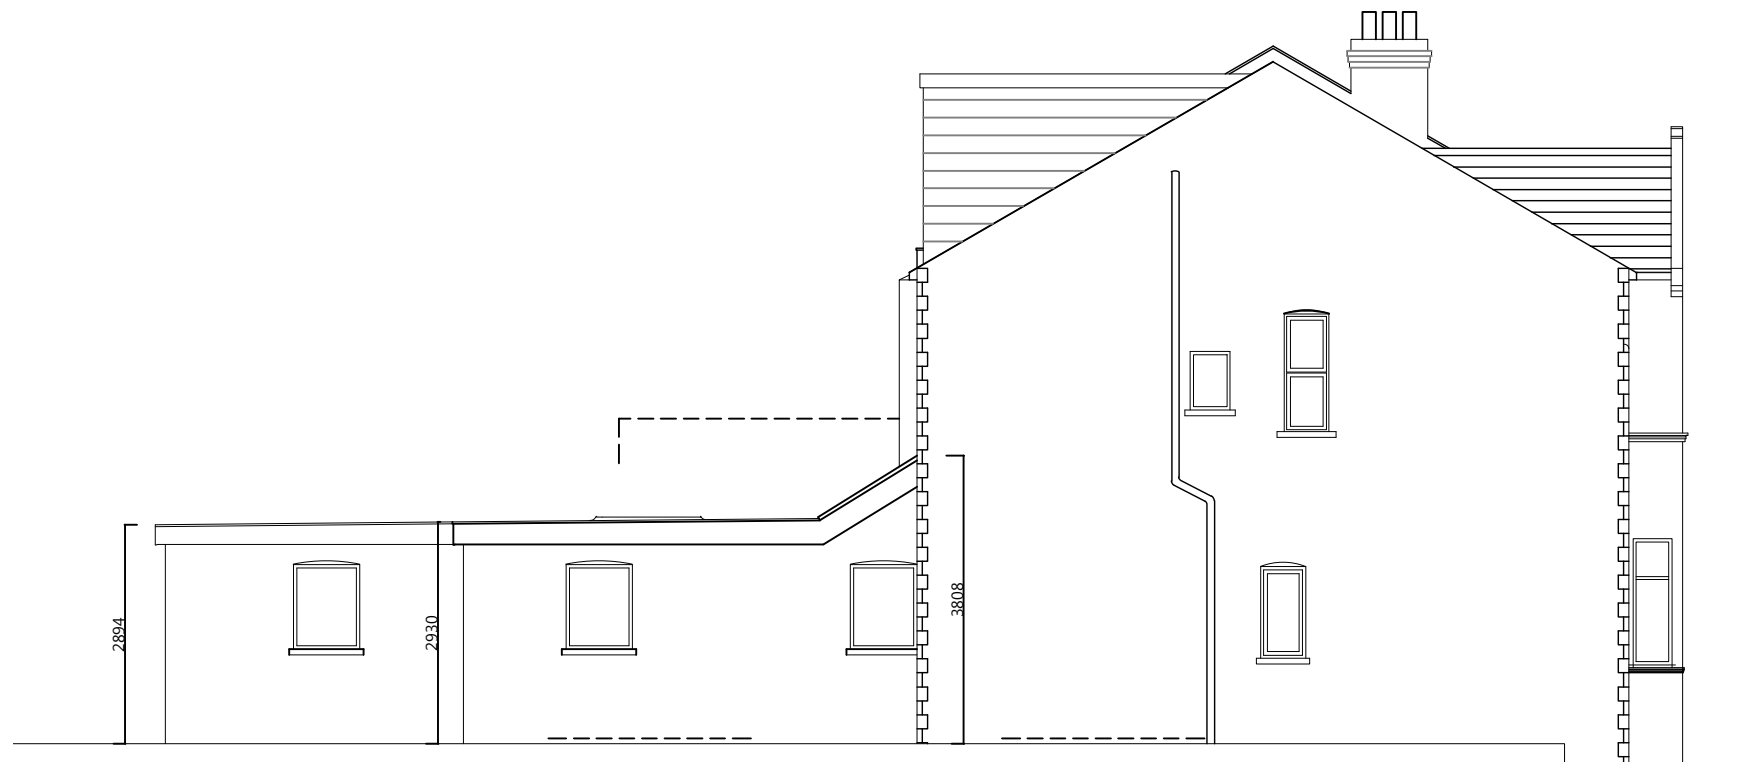

REAR ELEVATION



NORTH EAST ELEVATION

 

rev.	date	title Pre Works- Plans, Elevations and Section	scale 1:100 @ A2	project title Proposed HMO, 51 Streatham Road, CR4	Planning Application HMO
			date May 2019		
		Mattix limited 7 Cliff End, Purley Croydon. CR8 1BP	drawn Gerry Hornsby	drawing number GM26-015	rev.
		Cert. Number; Tel: 0208 406 7473 E-mail;	checked Gerry Hornsby		

This page is intentionally left blank