



SOUTH WEST ELEVATION

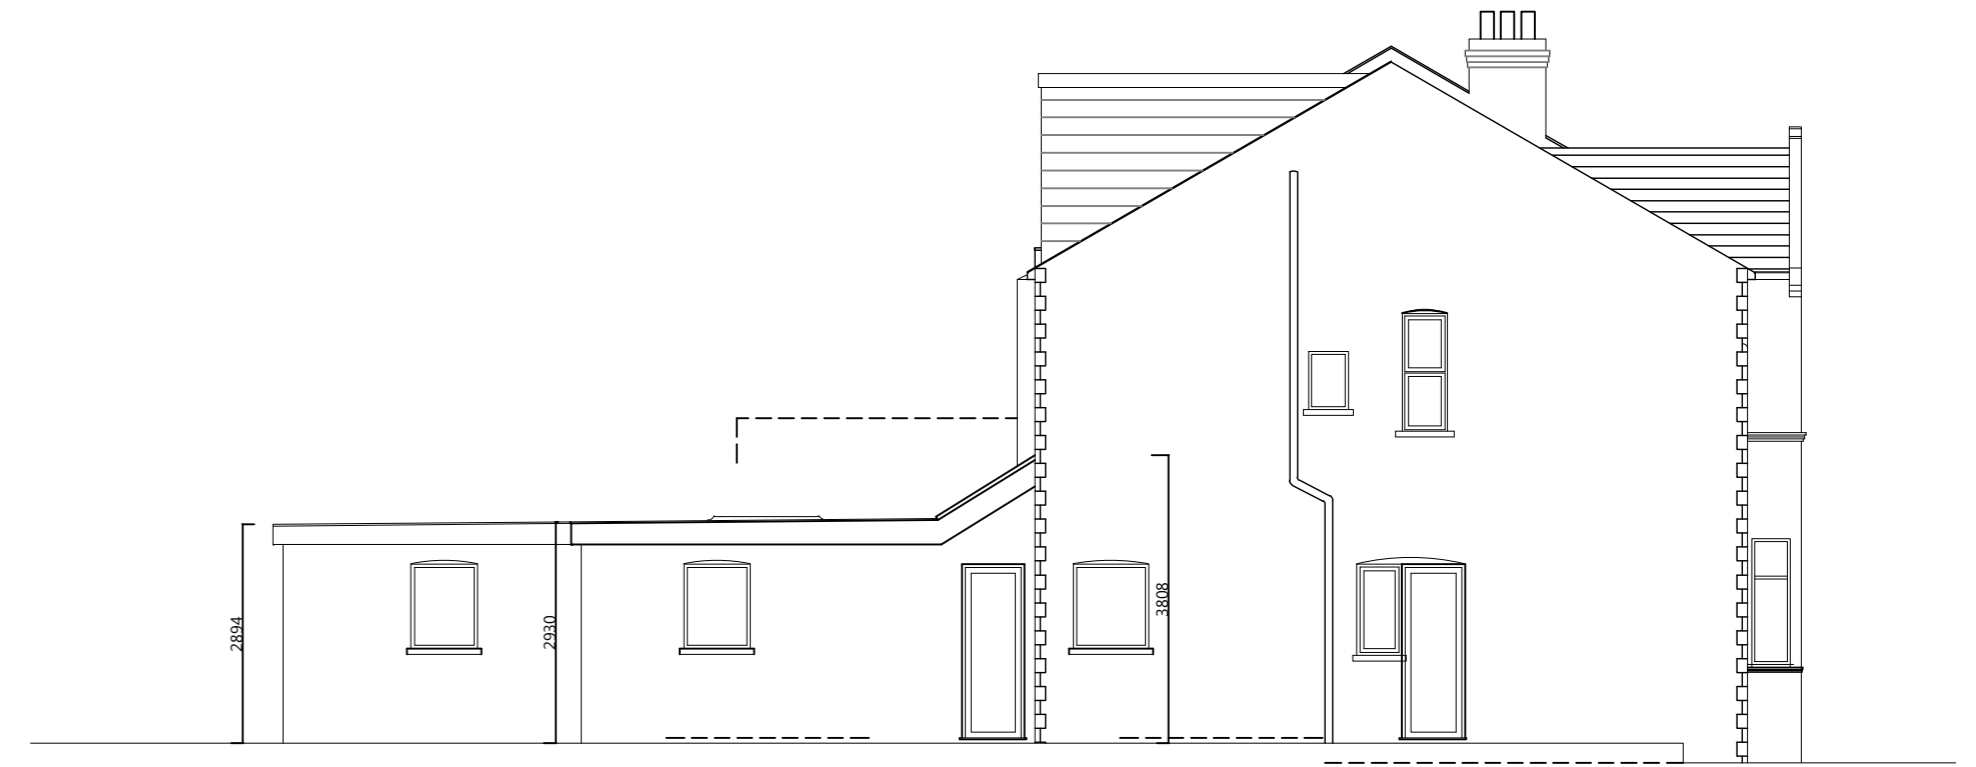

NORTH EAST ELEVATION

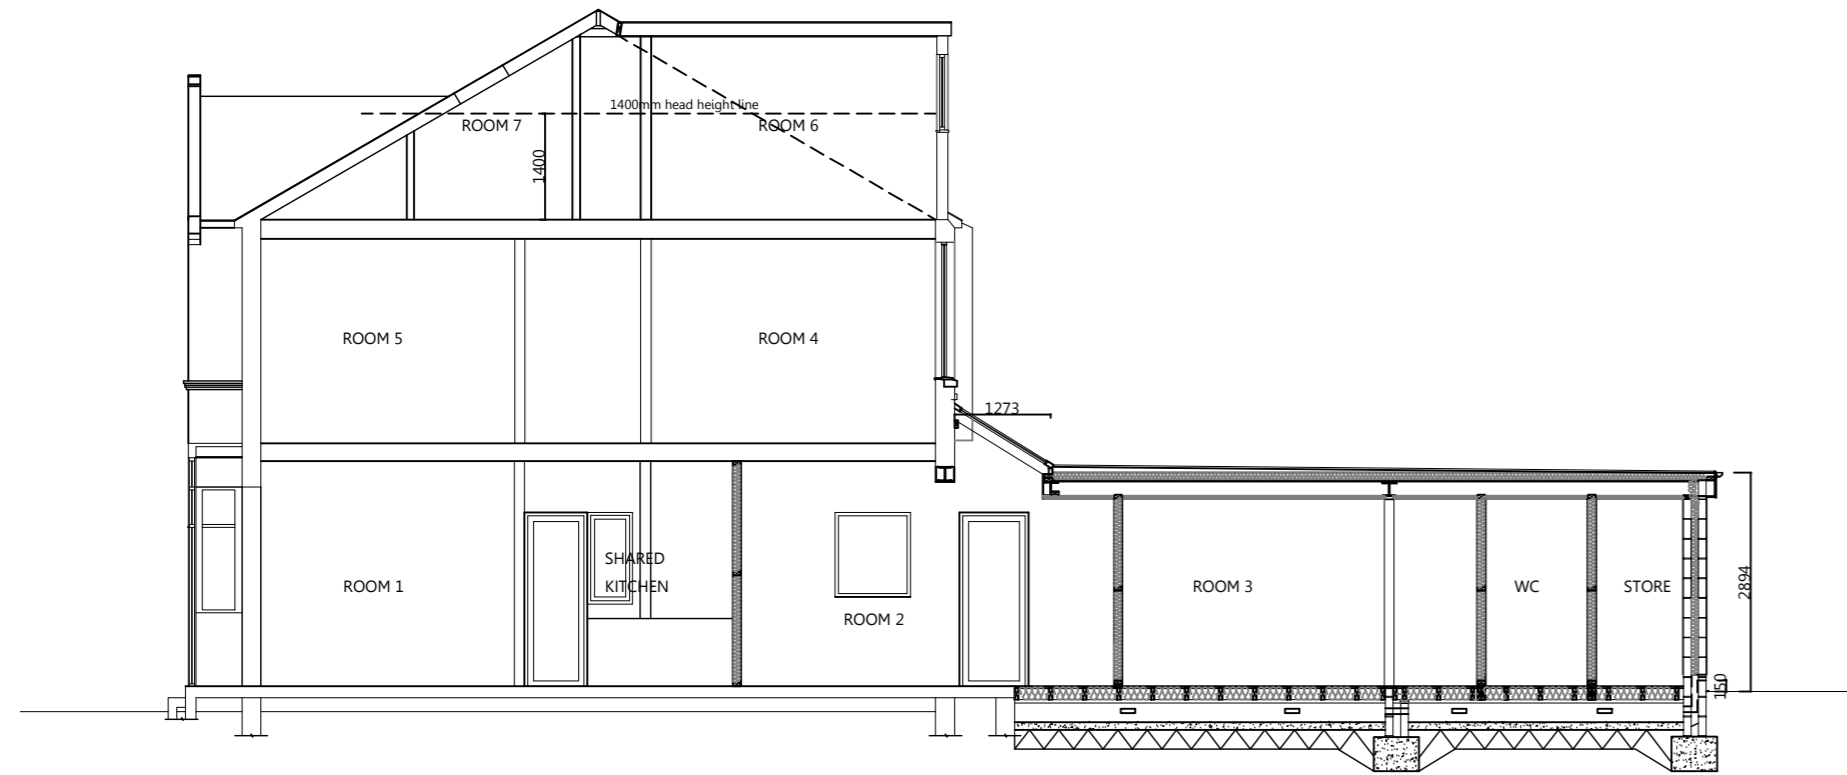


SECTION B-B



REAR ELEVATION



FRONT ELEVATION

 

rev.	date	title	scale	project title	rev.	Planning Application
		Elevations and Section	1:100 @ A2	51 Streatham Road, CR4	F	HMO
		<b>Mattix limited</b> 6 Cliff End, Purley Croydon, CR8 1BN	<b>date</b> May 2019 <b>drawn</b> Gerry Hornsby <b>checked</b> Gerry Hornsby	<b>drawing number</b> GM26-017		
			Cert. Number: 10517083 Tel: 0208 406 7473 E-mail: mattix@yahoo.com			

This page is intentionally left blank