



PLANNING

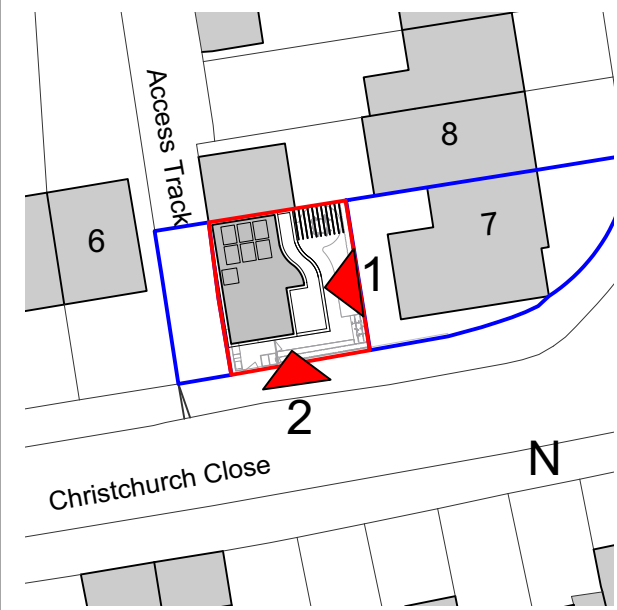

Materials Key

- 1. Red Brick
- 2. Red Brick Soldier Band Course
- 3. Black Timber Cladding
- 4. Dark Grey Aluminium Framed Window

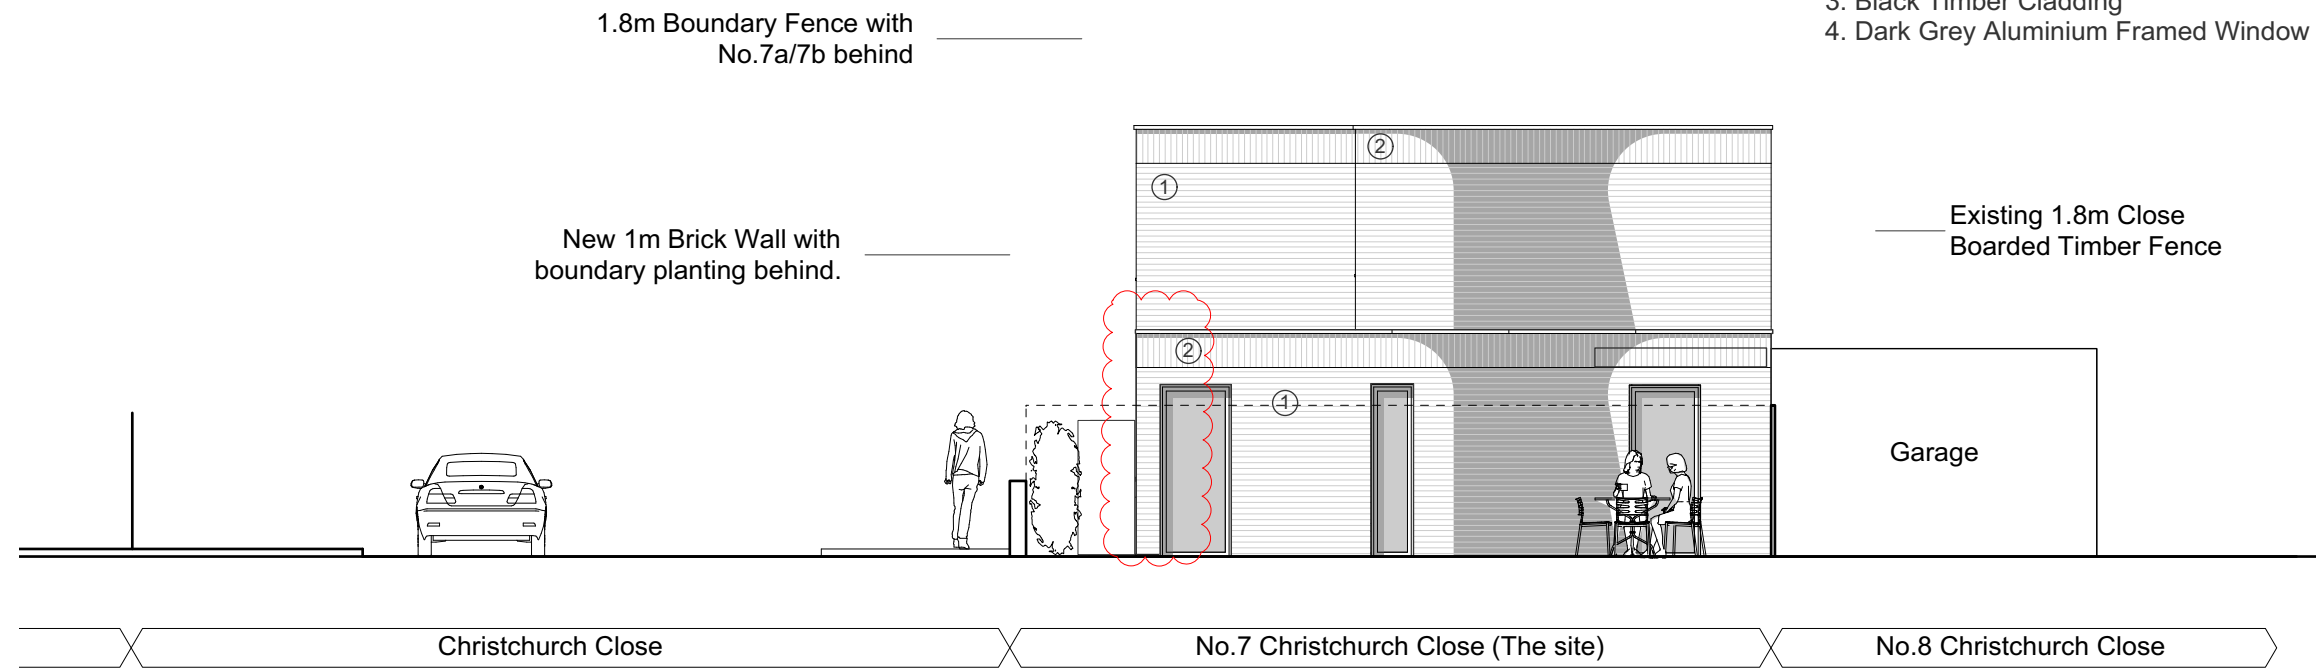

1 West Elevation
Scale: 1:100

Page 135



2 South Elevation
Scale: 1:100



This page is intentionally left blank