

A 01/10/2020 Planning

© copyright Wimshurst Pelleriti, all rights reserved 2019 Do not scale-off this drawing. Wimshurst Pelleriti take no responsibility

for any dimensions obtained by measuring or scaling from this drawing and no reliance may be placed on such dimensions. If no dimension is given, it is the responsibility of the recipient to ascertain the dimension specifically from the Architect or by site measurement.

against the relevant engineers drawings. No reliance should be placed upon sizing information shown on this drawing.

Bennets Courtyard

WP-0730-A-BC-0150-P-00 A


WIMSHURST PELLERITI

The Mews, 6 Putney Common, SW15 1HL

Revision Date

04-09-2020



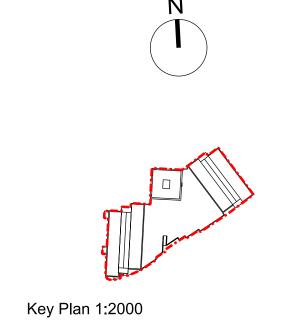

____ Ownersh

---- Planning

A 01/10/2020 Planning

© copyright Wimshurst Pelleriti, all rights reserved 2019

Revision Date Description

Do not scale-off this drawing. Wimshurst Pelleriti take no responsibility for any dimensions obtained by measuring or scaling from this drawing and no reliance may be placed on such dimensions. If no dimension is given, it is the responsibility of the recipient to ascertain the dimension specifically from the Architect or by site measurement.

The sizing of all structural and service elements must always be checked against the relevant engineers drawings. No reliance should be placed upon sizing information shown on this drawing.

Bennets Courtyard
Abbey Mills

Drawing Title
Bennets Courtyard
Proposed Third Floor Plan

Drawing Number Revision

WP-0730-A-BC-0153-P-03 A

Scale @ A0 Revision Date

1:100 Drawing Purpose

PLANNING

WIMSHURST PELLERITI


The Mews, 6 Putney Common, SW15 1HL


0208 780 2206 info@wp.uk.com


wimshurst-pelleriti.com

 \bigvee

04-09-2020

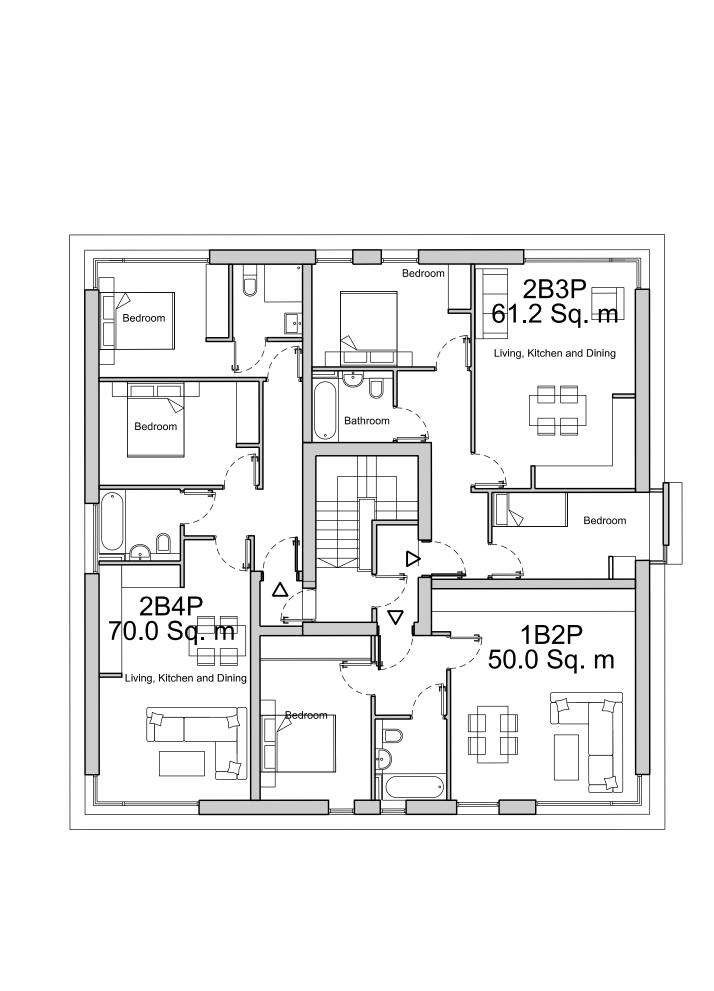

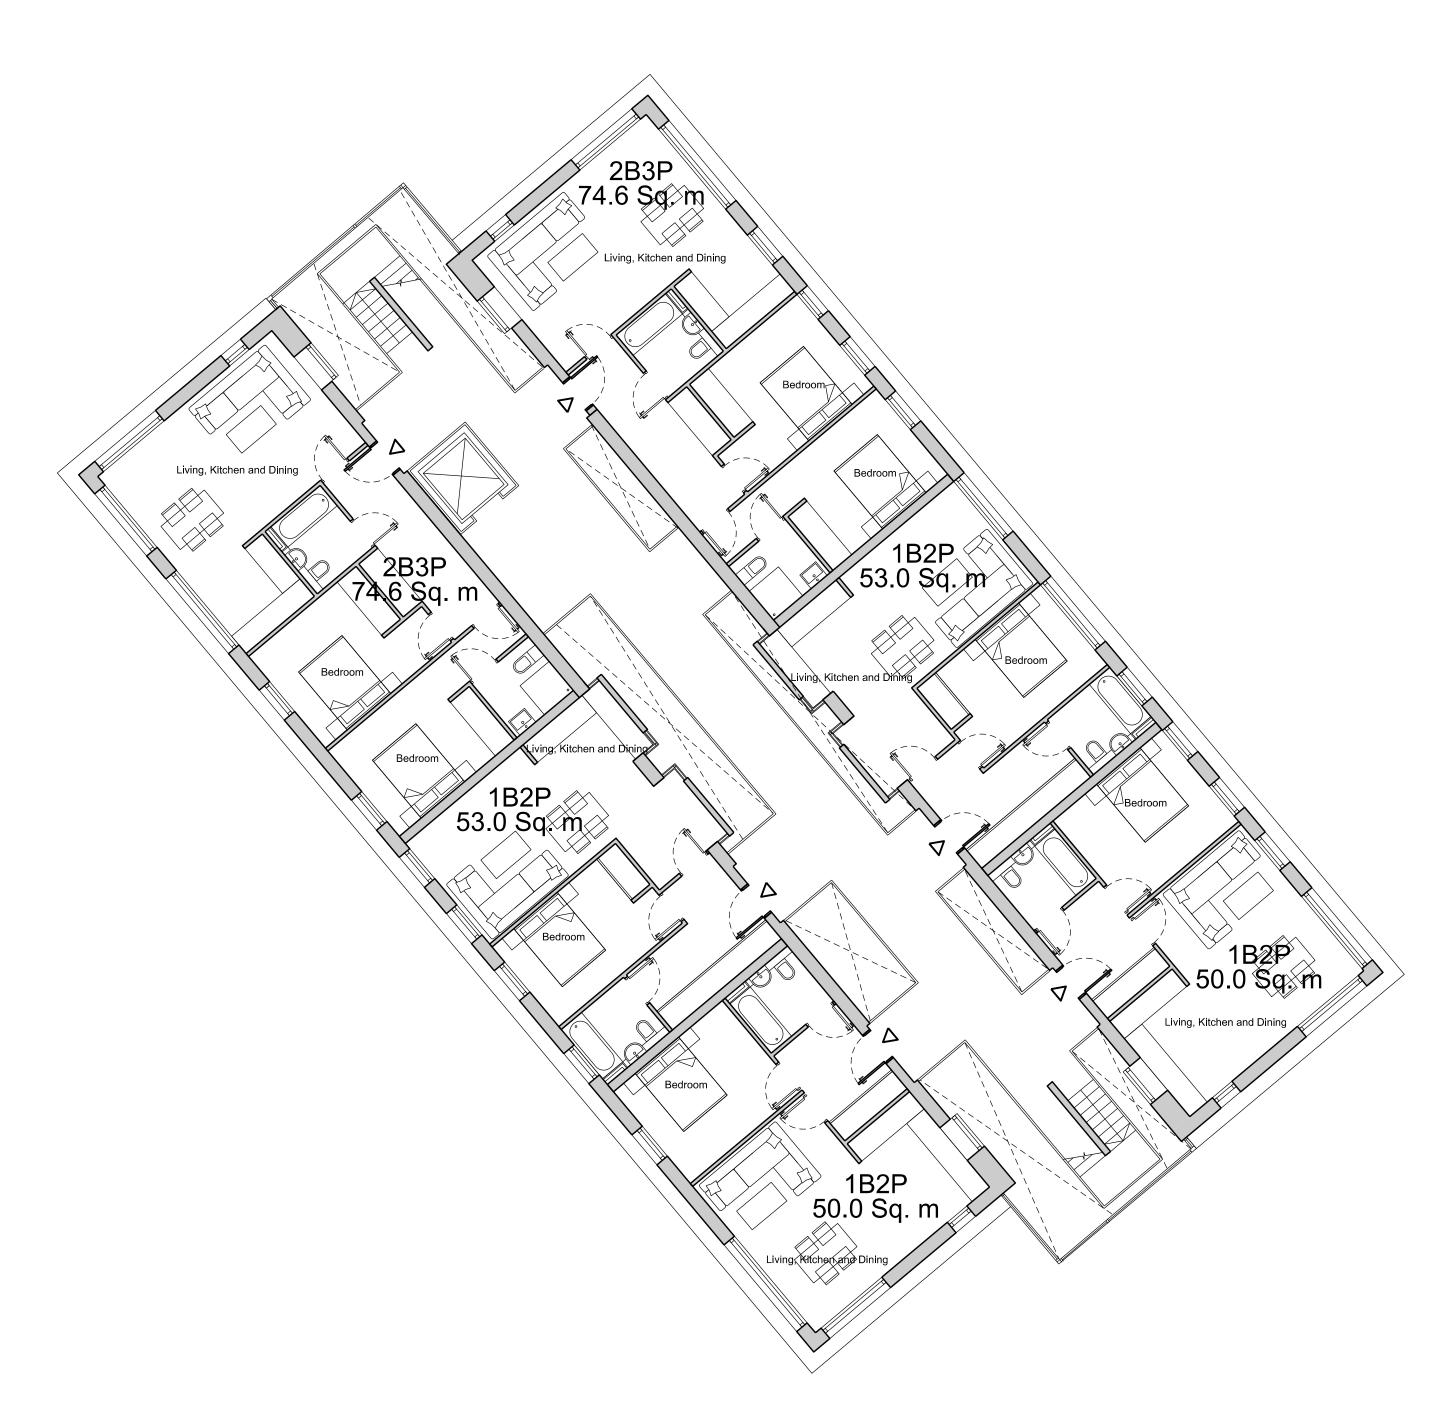

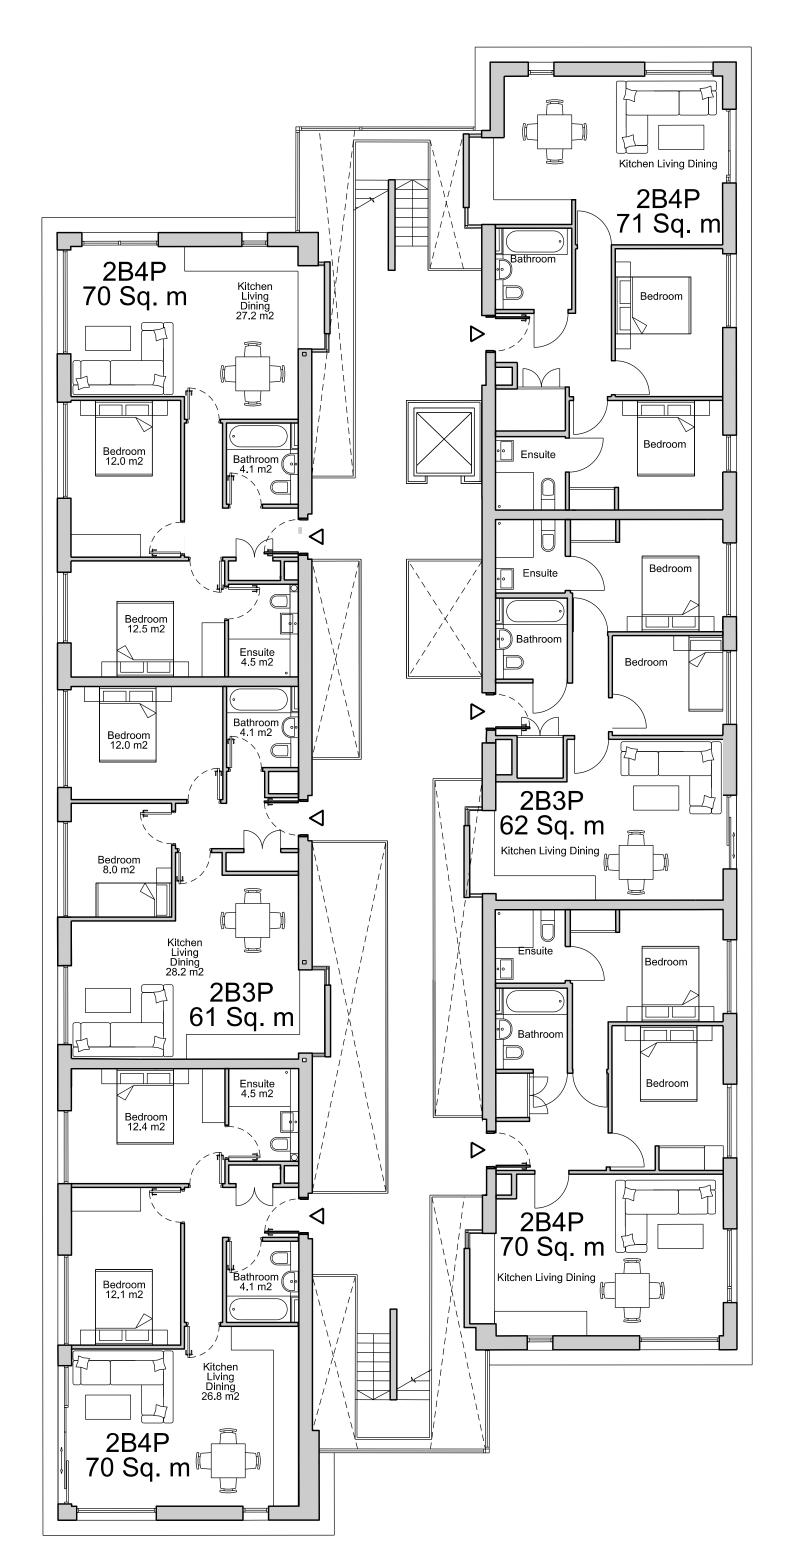



© copyright Wimshurst Pelleriti, all rights reserved 2021

Key Plan 1:2000

Do not scale-off this drawing. Wimshurst Pelleriti take no responsibility for any dimensions obtained by measuring or scaling from this drawing and no reliance may be placed on such dimensions. If no dimension is given, it is the responsibility of the recipient to ascertain the dimension specifically from the Architect or by site measurement.

The sizing of all structural and service elements must always be checked against the relevant engineers drawings. No reliance should be placed upon sizing information shown on this drawing.

Bennets Courtyard

Abbey Mills

Drawing Title

Bennets Courtyard
Proposed Fourth Floor Plan

Drawing Number Revision
WP-0730-A-BC-0154-P-04 B

1:100

Drawing Purpose

PLANNING

Scale @ A0

WIMSHURST PELLERITI

The Mews,
6 Putney Common, SW15 1HL


6 Putney Common, SV 0208 780 2206 info@wp.uk.com

wimshurst-pelleriti.com



Revision Date

04-09-2020

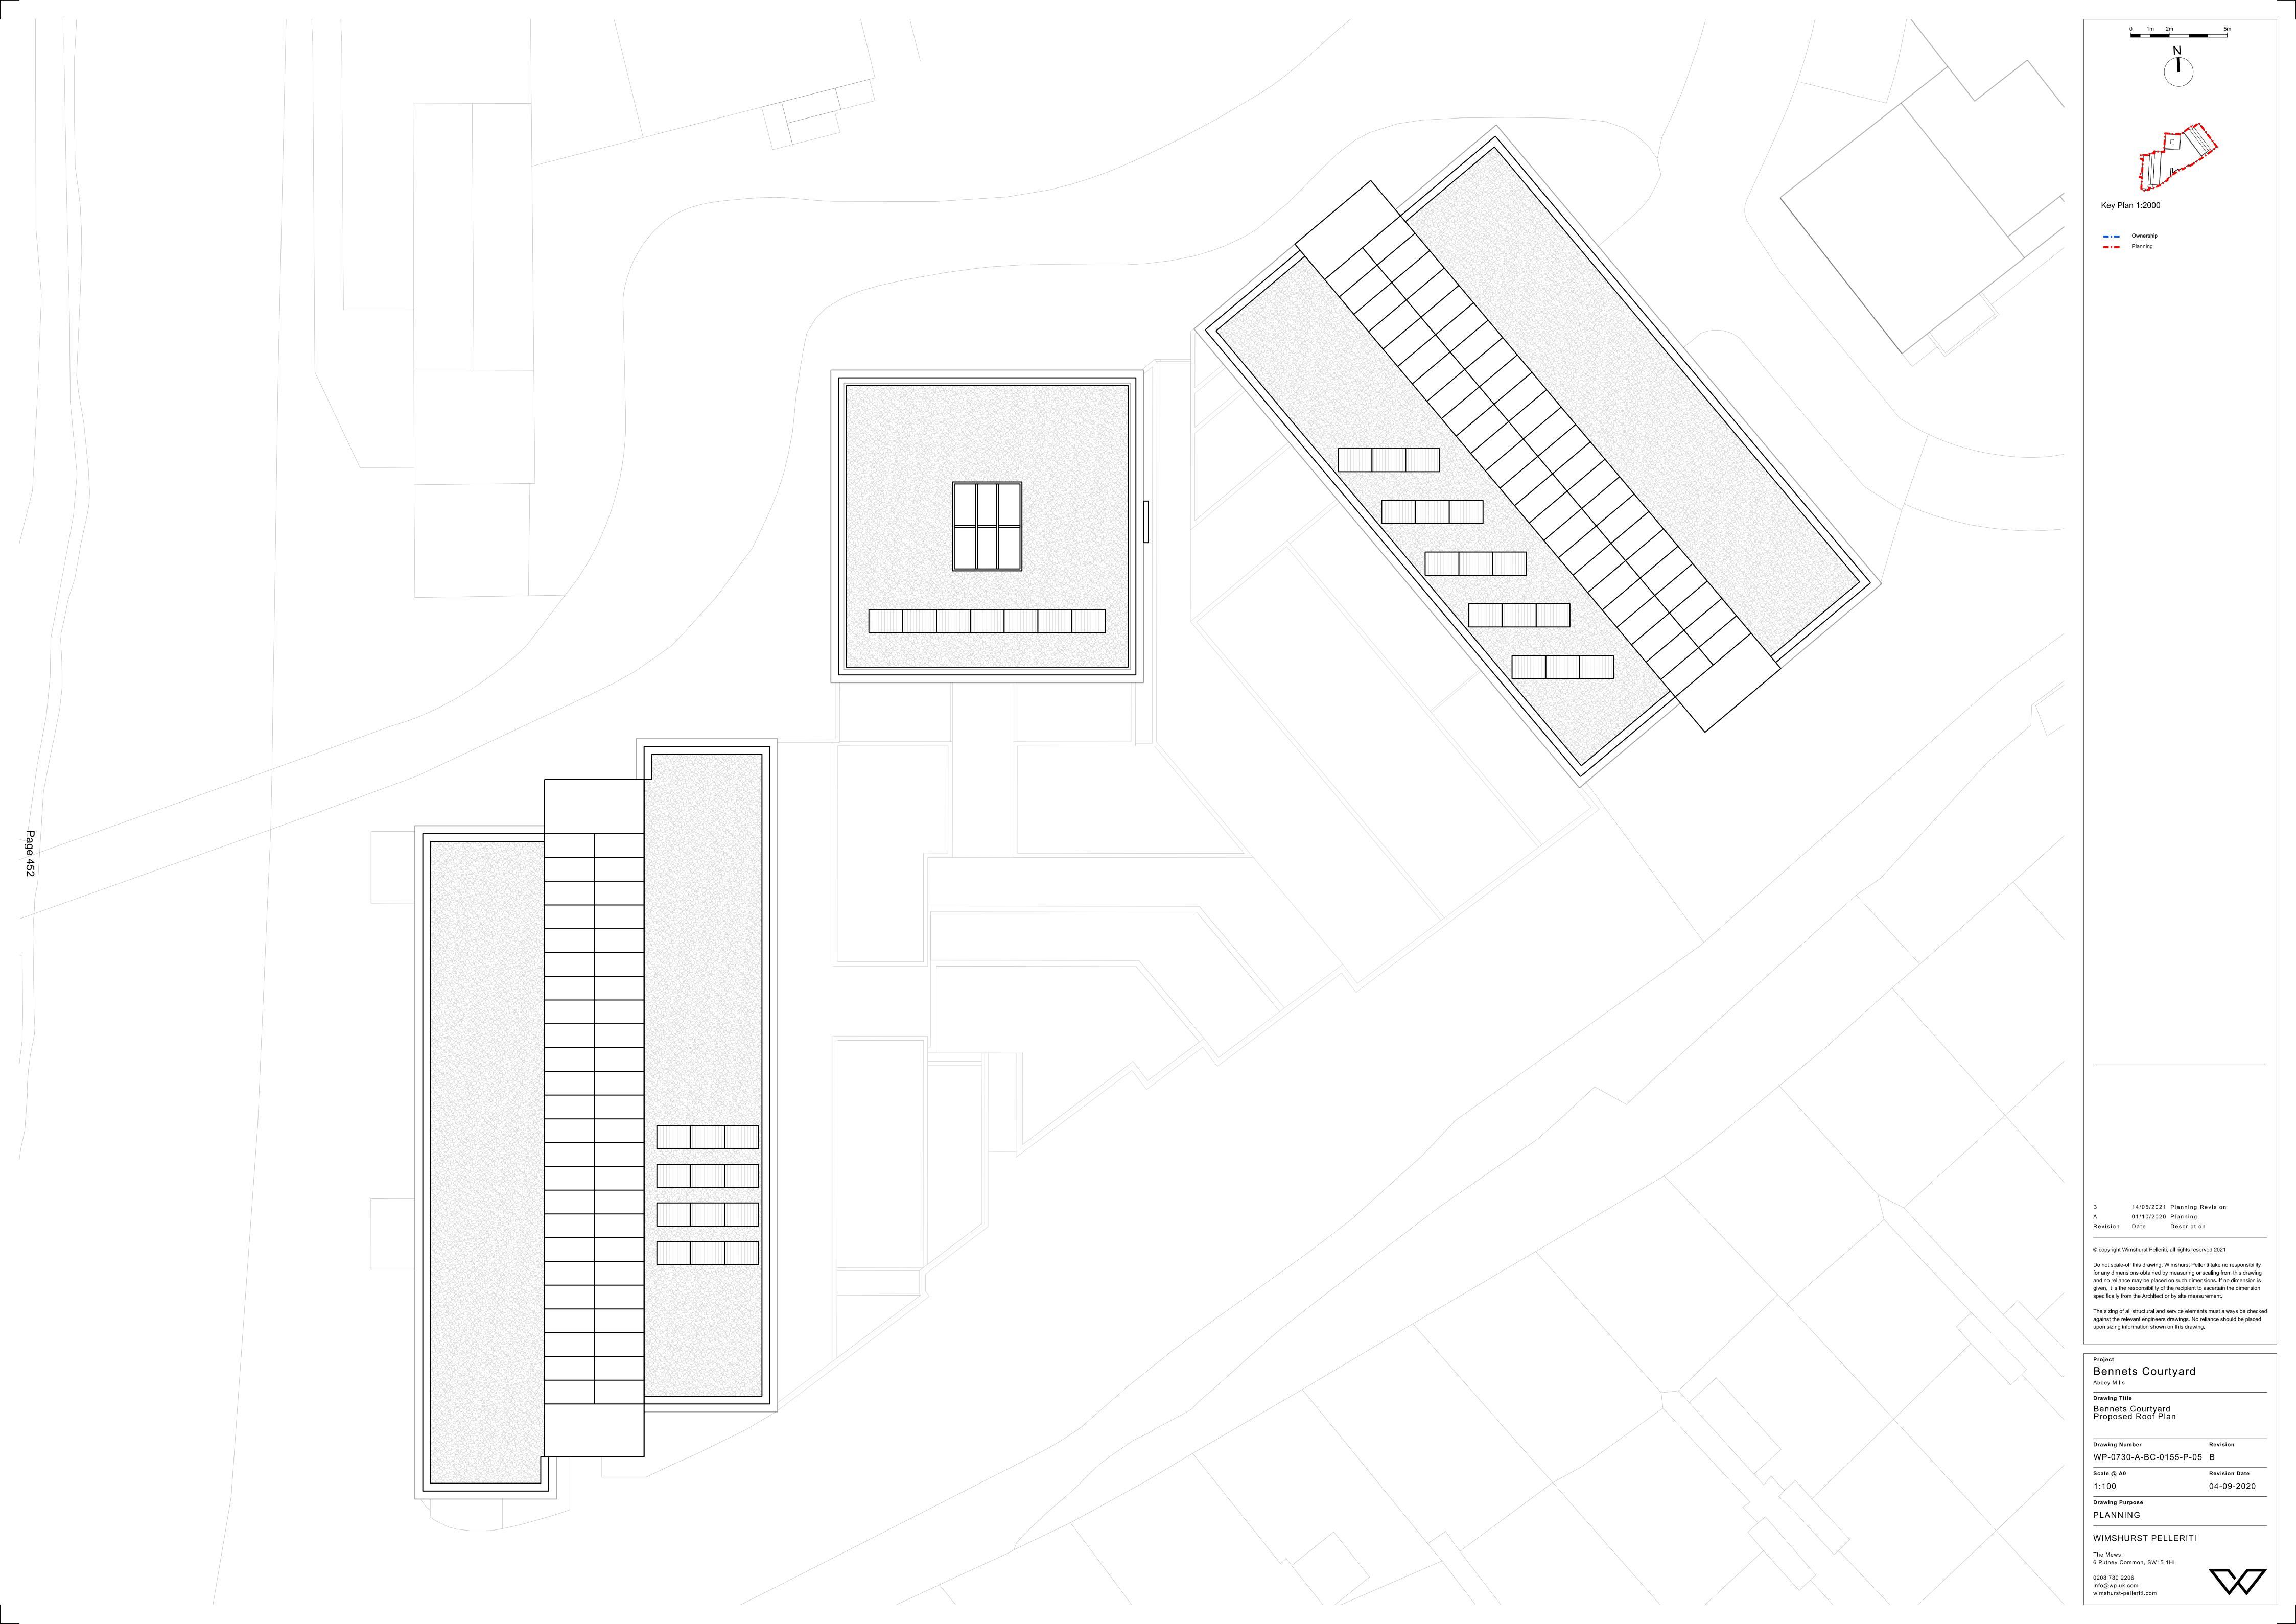



14/05/2021 Planning Revision 01/10/2020 Planning

© copyright Wimshurst Pelleriti, all rights reserved 2021

Do not scale-off this drawing. Wimshurst Pelleriti take no responsibility for any dimensions obtained by measuring or scaling from this drawing and no reliance may be placed on such dimensions. If no dimension is given, it is the responsibility of the recipient to ascertain the dimension specifically from the Architect or by site measurement.

against the relevant engineers drawings. No reliance should be placed upon sizing information shown on this drawing.

Bennets Courtyard

Drawing Title Bennets Courtyard Proposed Elevations

Drawing Number Revision WP-0730-A-BC-0250-E-X B

Revision Date 04-09-2020

Drawing Purpose PLANNING

WIMSHURST PELLERITI

6 Putney Common, SW15 1HL





14/05/2021 Planning Revision 01/10/2020 Planning

© copyright Wimshurst Pelleriti, all rights reserved 2021

Do not scale-off this drawing. Wimshurst Pelleriti take no responsibility for any dimensions obtained by measuring or scaling from this drawing and no reliance may be placed on such dimensions. If no dimension is given, it is the responsibility of the recipient to ascertain the dimension specifically from the Architect or by site measurement.

The sizing of all structural and service elements must always be checked against the relevant engineers drawings. No reliance should be placed upon sizing information shown on this drawing.

> Bennets Courtyard Abbey Mills Drawing Title Bennets Courtyard Proposed Elevation and Section A-A

Drawing Number Revision WP-0730-A-BC-0251-E-X B

Revision Date

04-09-2020

1:100 Drawing Purpose


Scale @ A0

PLANNING


WIMSHURST PELLERITI


The Mews, 6 Putney Common, SW15 1HL 0208 780 2206

info@wp.uk.com wimshurst-pelleriti.com

 

West Elevation 1:100@A0

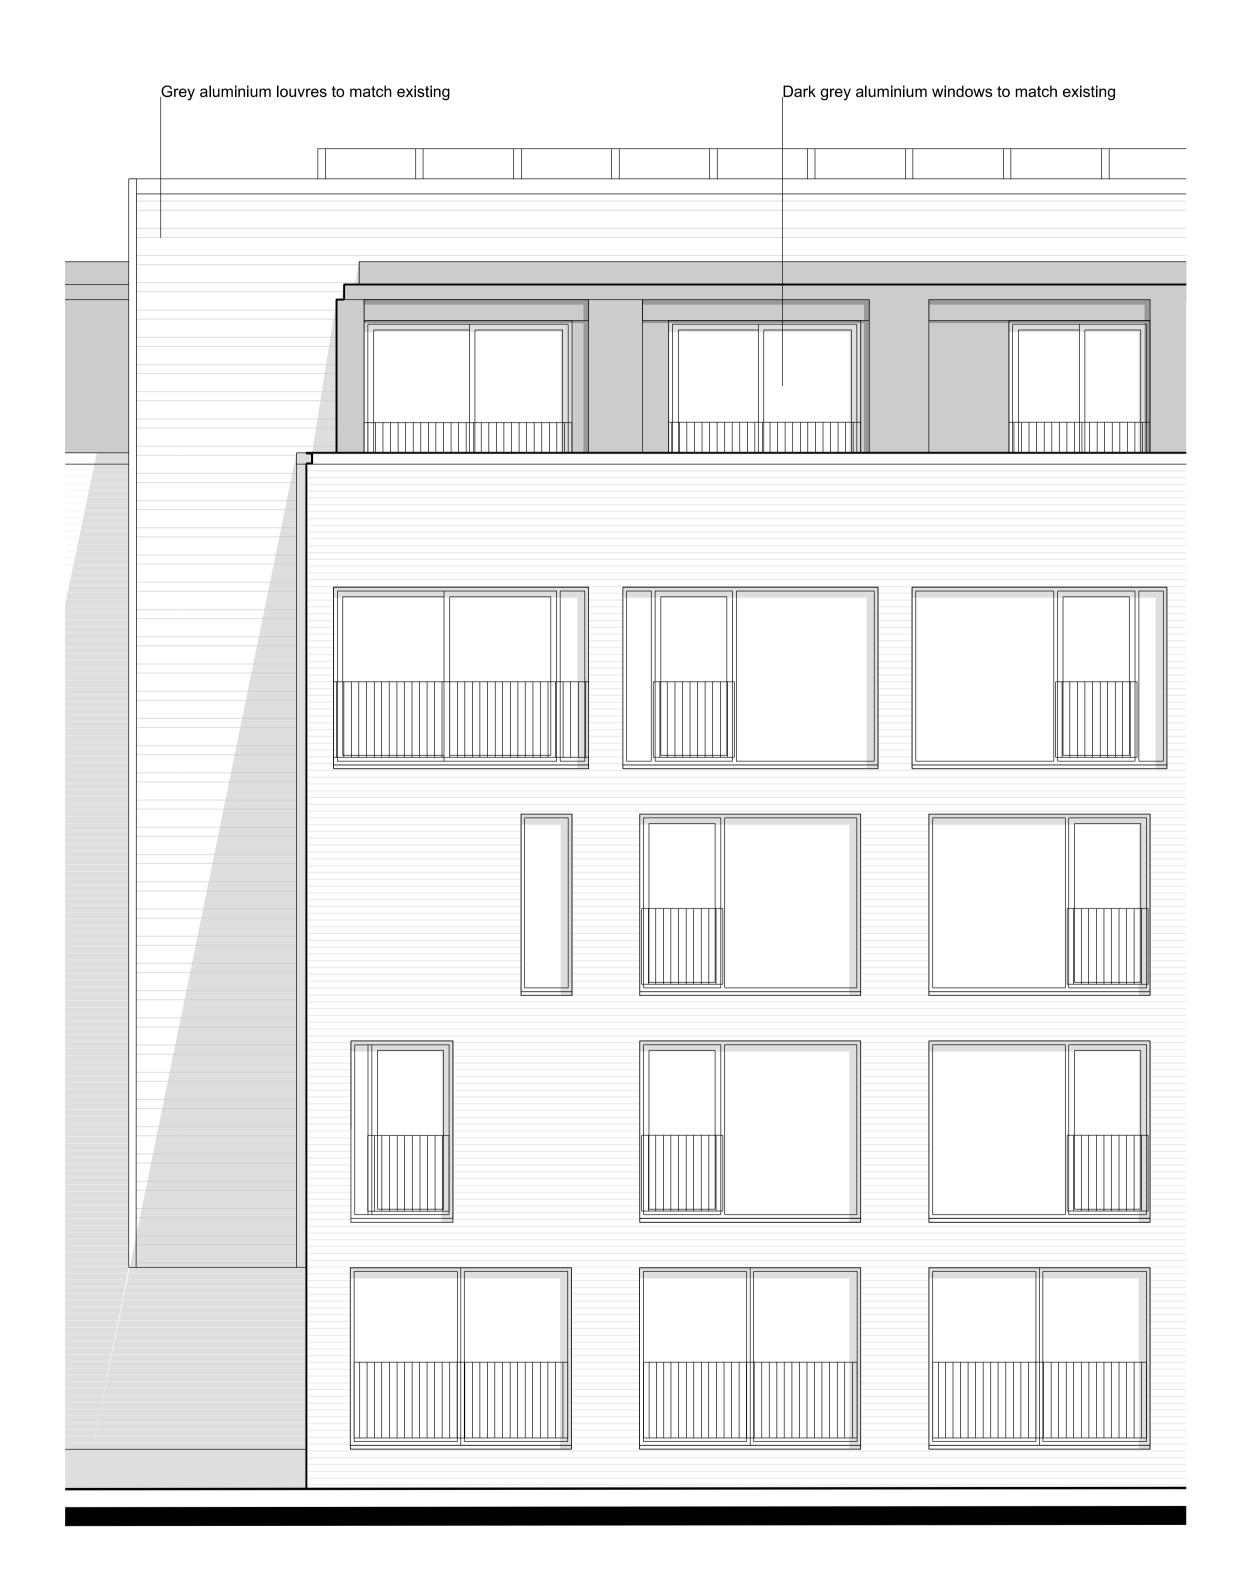

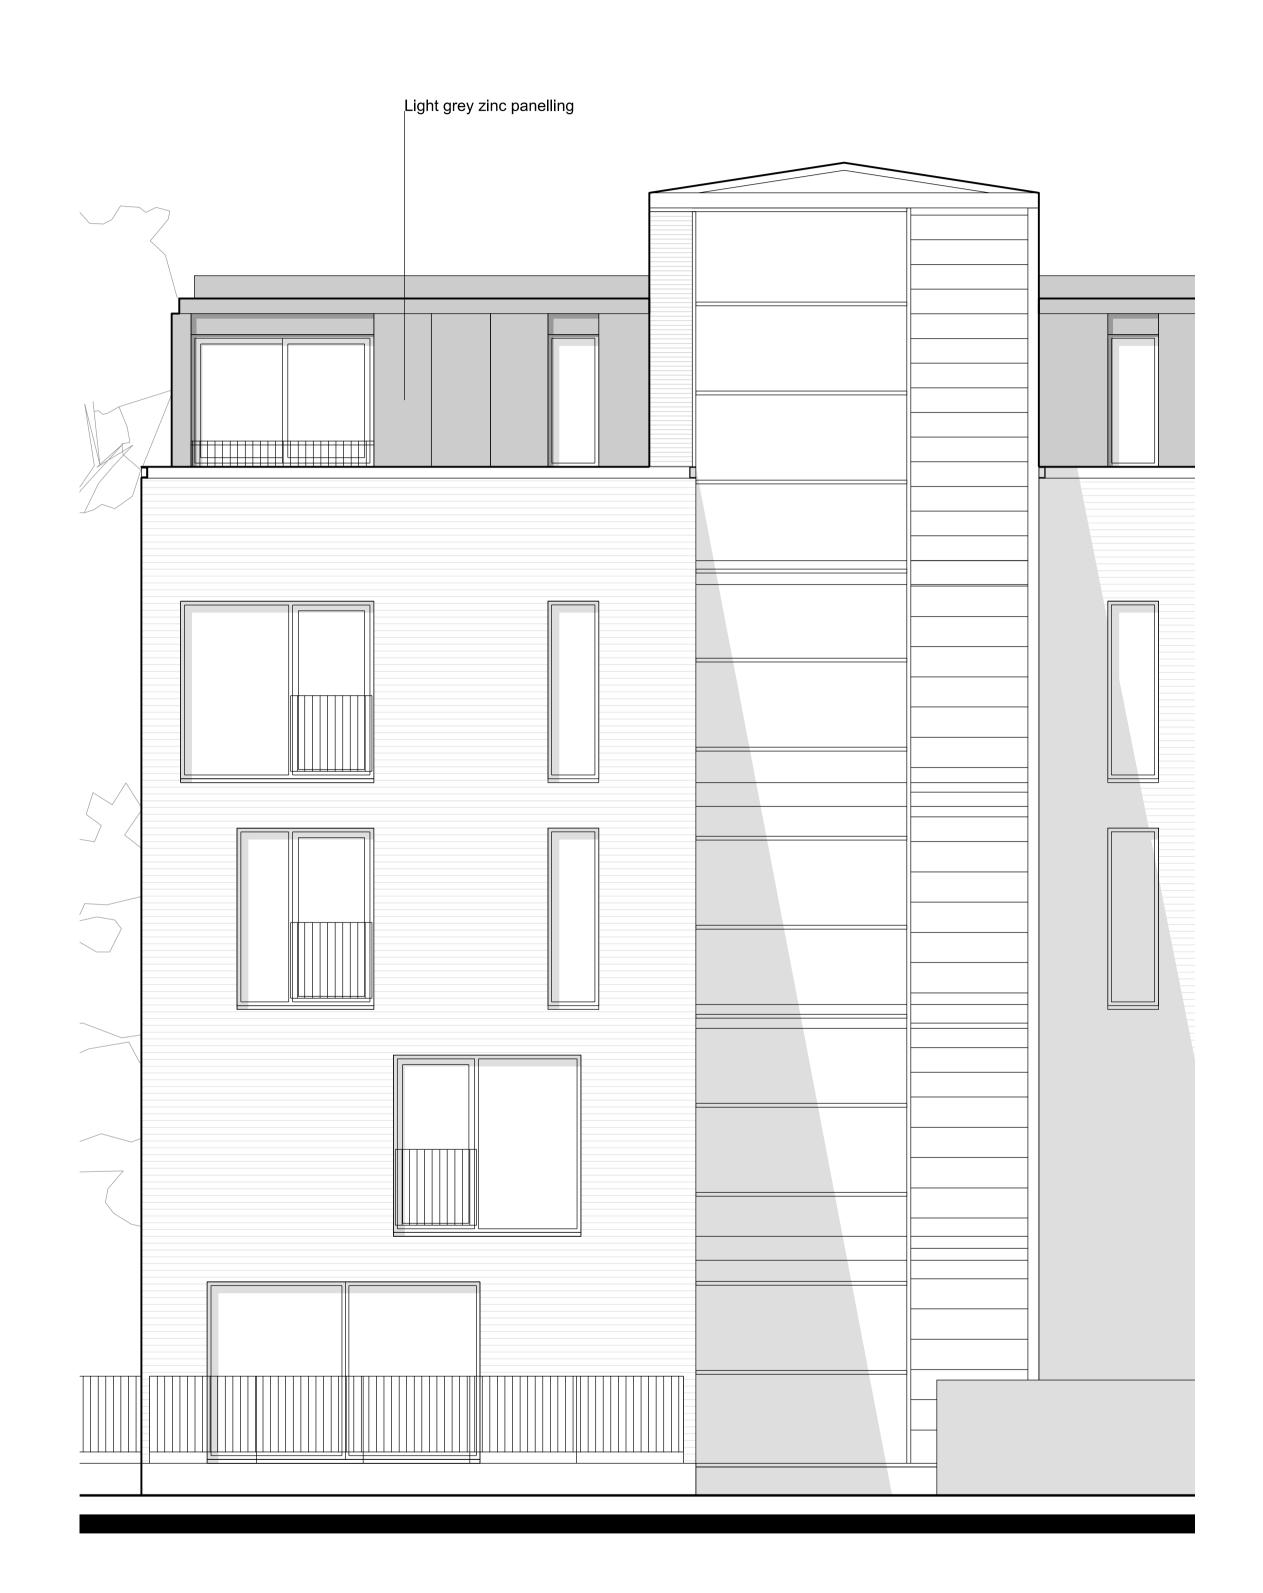

Proposed

South Elevation 1:50@A1

Bennets Courtyard Abbey Mills

Key Plan 1:2000

Drawing Title

Bennets Courtyard Proposed Detail Bay Elevation

Drawing Number WP-0730-A-BC-0260-E-X B

Scale @ A1 **Revision Date** 1:50 04-09-2020

14/05/2021 Planning Revision

Do not scale-off this drawing. Wimshurst Pelleriti take no responsibility for any dimensions obtained by measuring or scaling from this drawing and no reliance may be placed on such dimensions. If no dimension is given, it is the responsibility of the recipient to ascertain the dimension

The sizing of all structural and service elements must always be checked against the relevant engineers drawings. No reliance should be placed

01/10/2020 Planning

© copyright Wimshurst Pelleriti, all rights reserved 2021

specifically from the Architect or by site measurement.

upon sizing information shown on this drawing.

Revision Date Description

Drawing Purpose

PLANNING

The Mews,

WIMSHURST PELLERITI

6 Putney Common, SW15 1HL

0208 780 2206 info@wp.uk.com wimshurst-pelleriti.com



Revision

This page is intentionally left blanl