



Scale bars:



- NOTES GENERAL:**
- Work to figured dimensions and relative position only, confirm to designer
 - This drawing is to be read in conjunction with all relevant drawings, detailed specifications where applicable and all associated drawings in this series (if any)
 - Any discrepancy on this drawing is to be reported immediately to Oakman Architecture Ltd for clarification
 - The contractor is responsible for all temporary works and for the stability of the works in progress

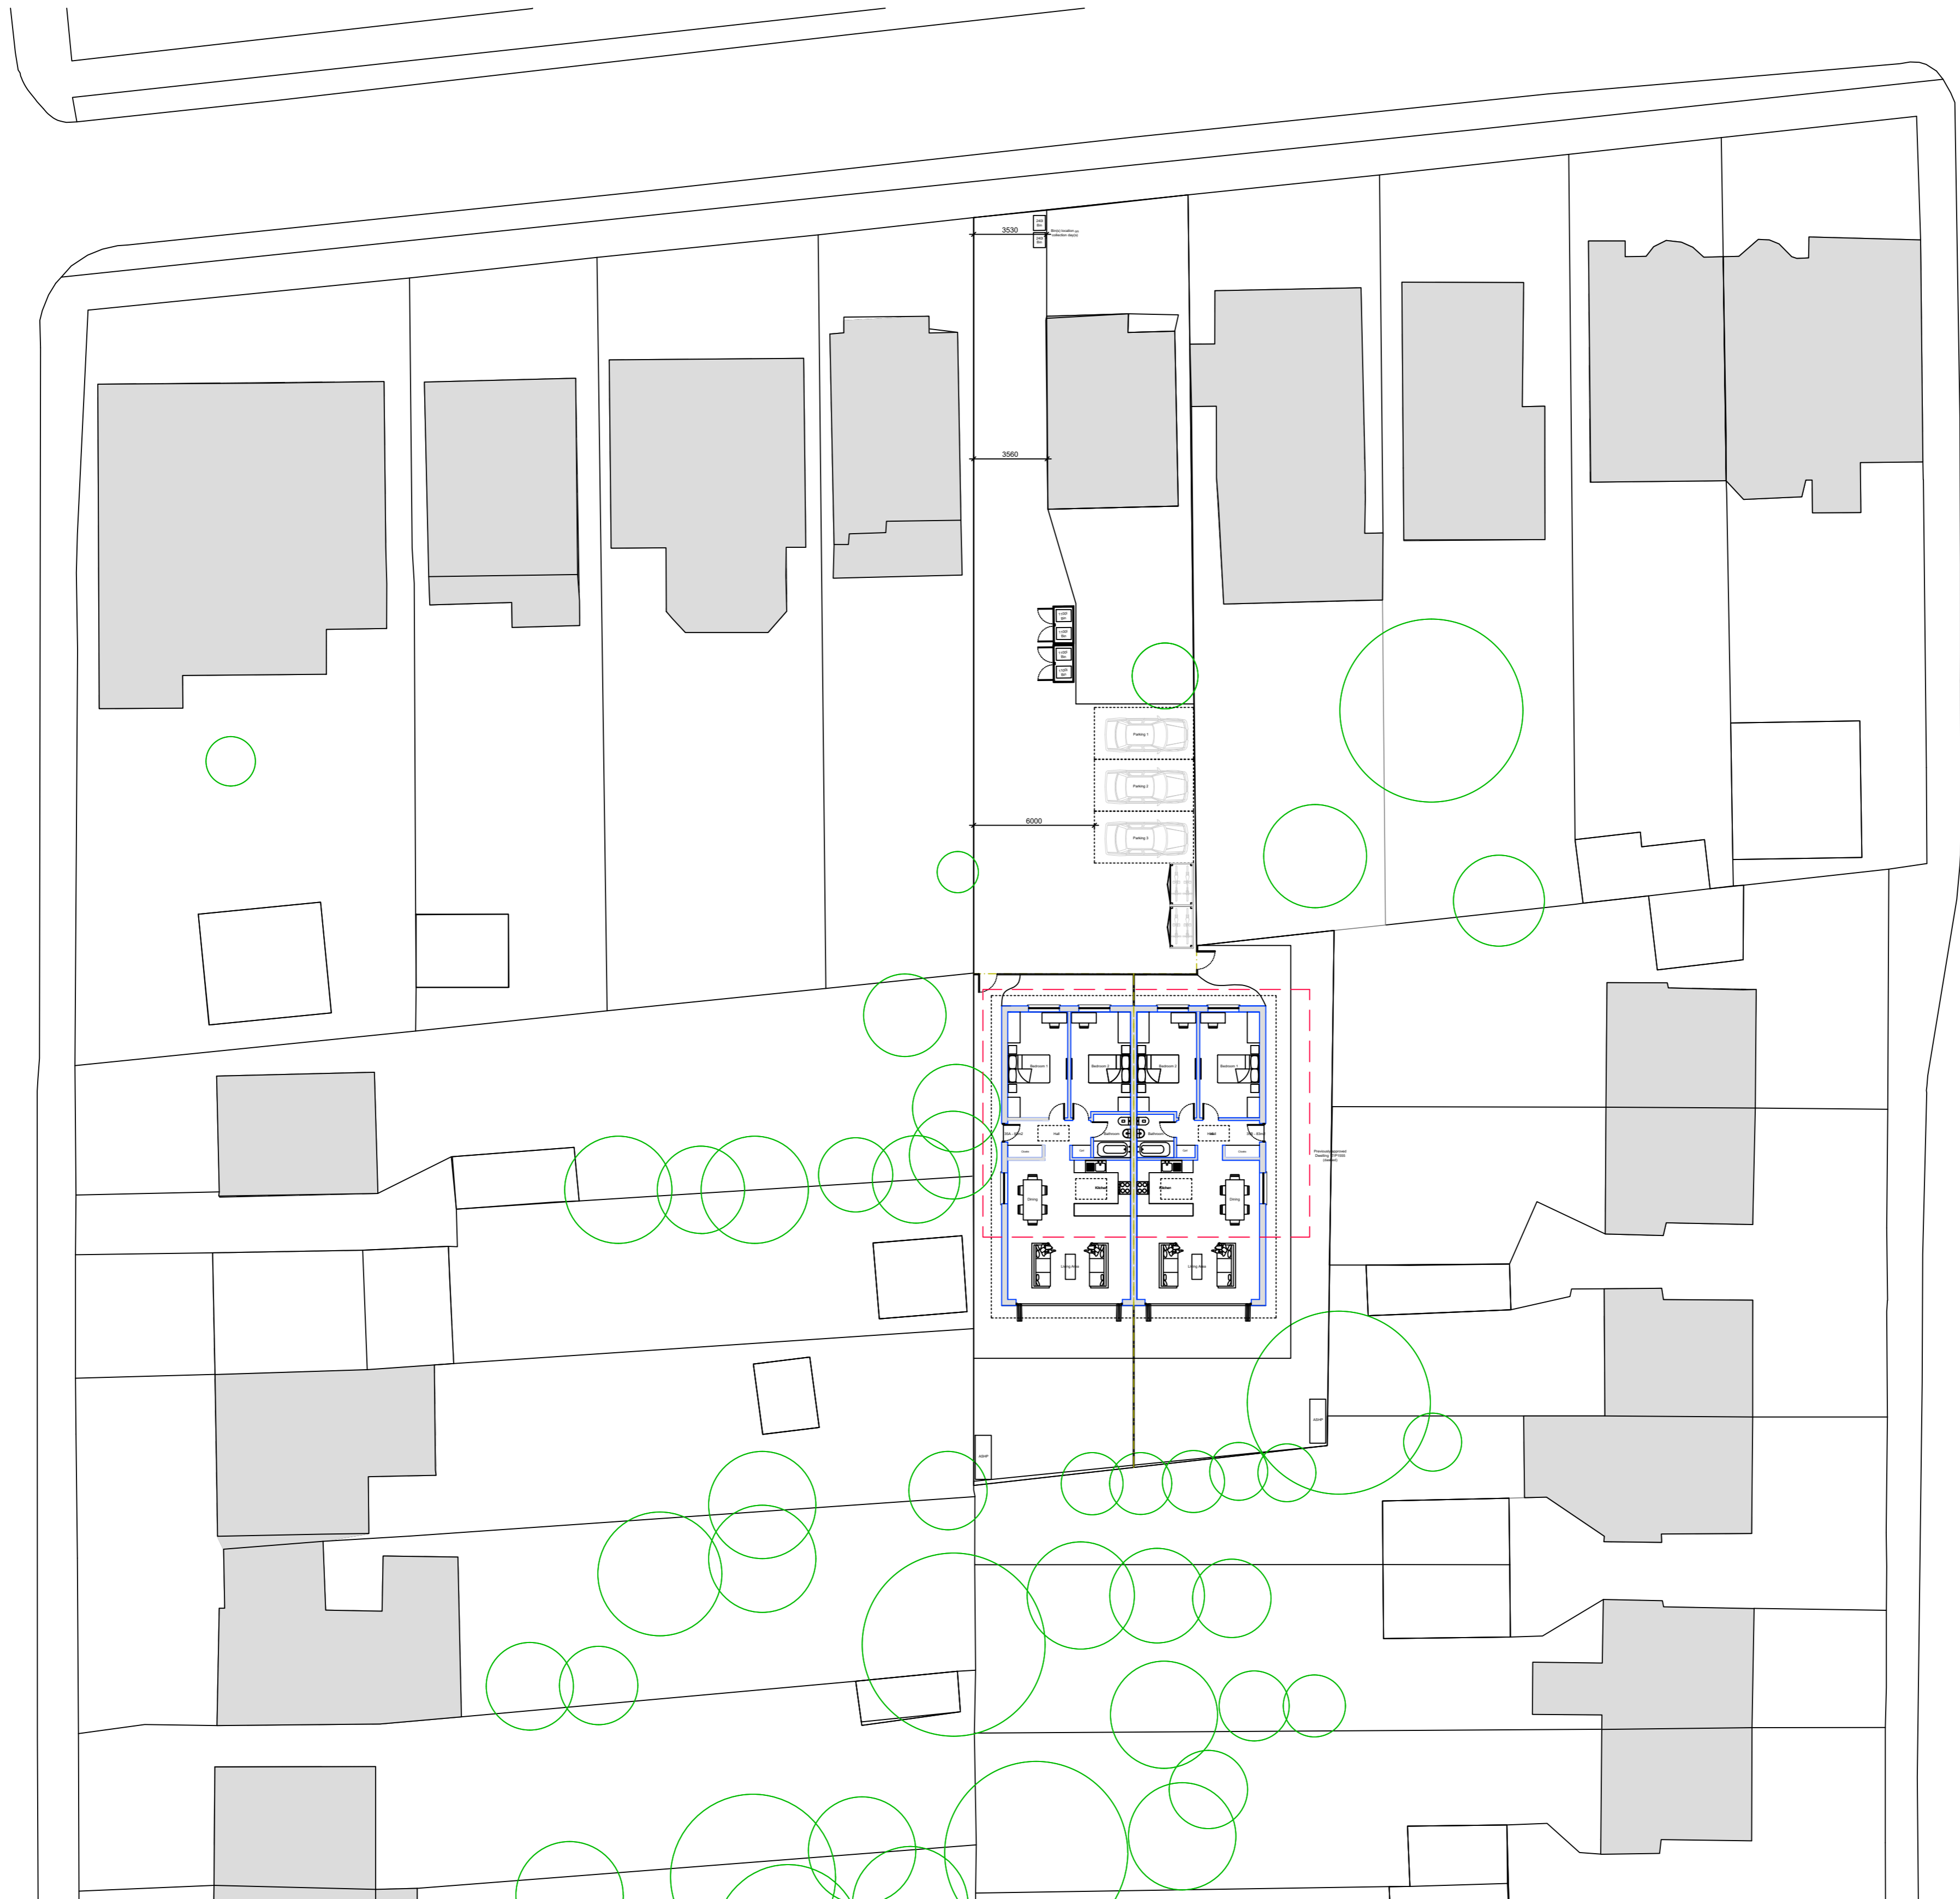

○ Site Plan
1:200

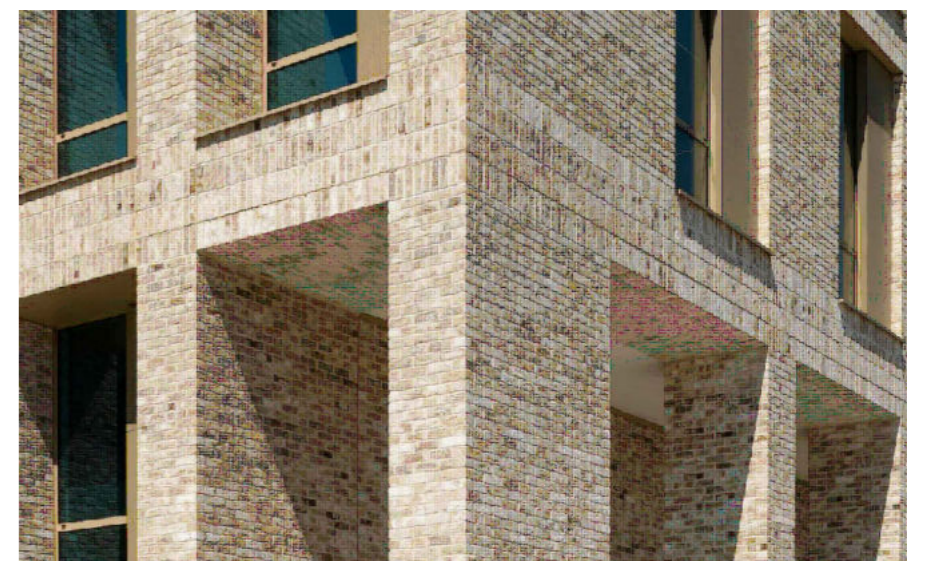

○ Sand Brickwork



○ Cladding and Fenestration



○ Green Roof

Revision	Date	Drawn	Designer	Checked	Approved
	11.06.21	BJS			

Revision History

OAKMAN ARCHITECTURE.

ARCHITECTURE SURVEYING
CONSULTANCY PROJECT MANAGEMENT CDM

Address: 7 Denham Way, Morden, UB9 5AX
Mob.: 07787197752
E-mail: benjamin@oakmanitd.com

Project Address:	Client:
35 Florence Avenue, Morden, SM4 6EX	

PROPOSED

Drawing Title:
PROPOSED SITE PLAN

Drawing Number:	Scales:	Rev. No.
2109-PL-103	1:200 @ A1	A

This page is intentionally left blank