




EXISTING SITE SECTION AA

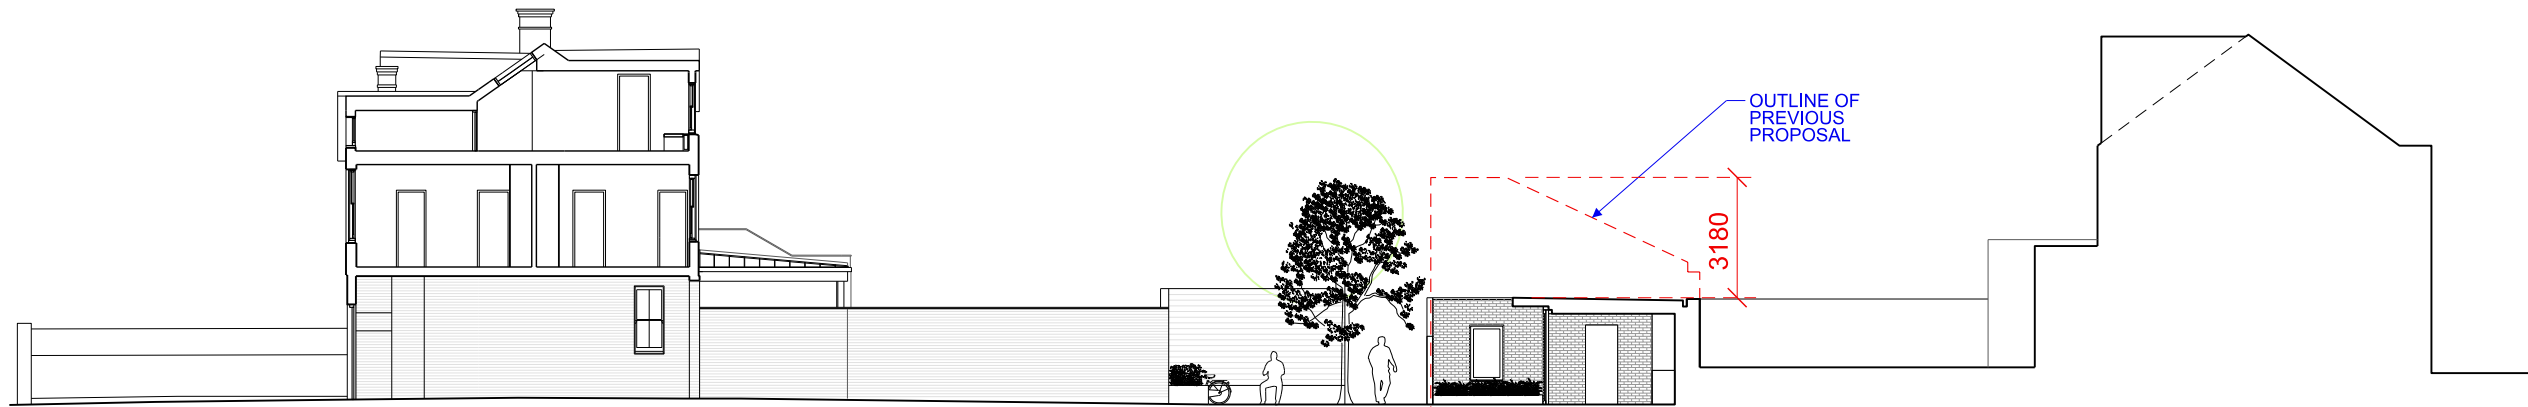

PROPOSED SITE SECTION AA

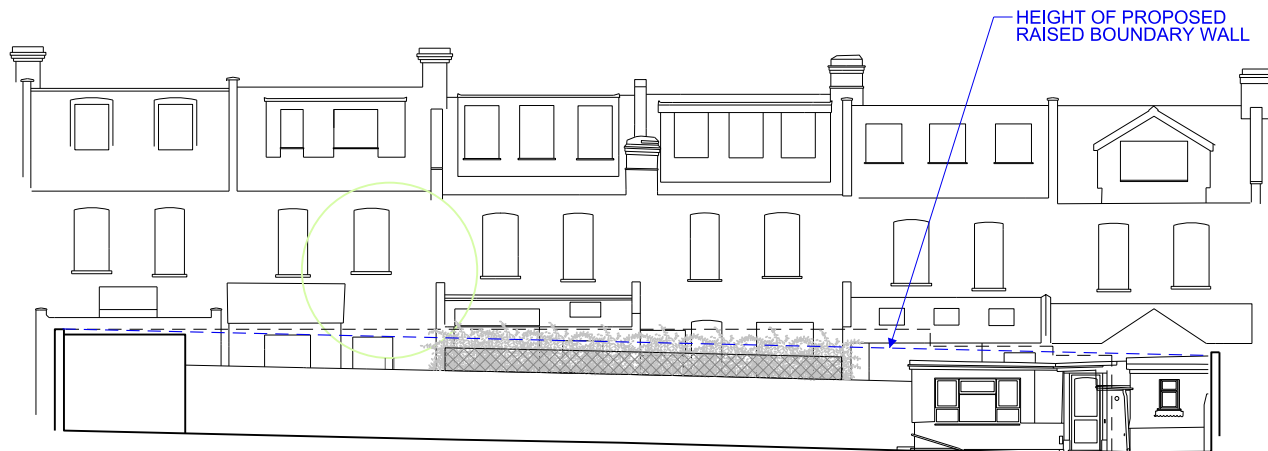

EXISTING WEST ELEVATION

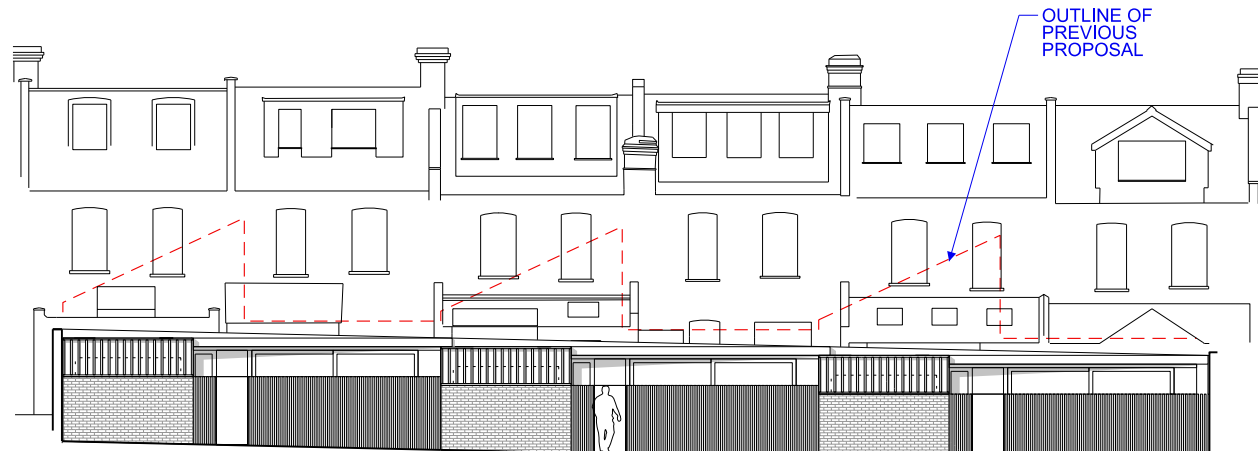

PROPOSED WEST ELEVATION



DO NOT SCALE FROM THIS DRAWING FOR ANY PURPOSE OTHER THAN PLANNING ASSESSMENT. ALL DIMENSIONS ARE TO BE CHECKED ON SITE PRIOR TO CONSTRUCTION. DIMENSIONAL DIFFERENCES TO BE CONFIRMED WITH THE ARCHITECT.
 SUBJECT TO BUILDING REGULATIONS AND STATUTORY APPROVALS
 THIS DRAWING IS TO BE READ IN CONJUNCTION WITH ALL CONSULTANTS INFORMATION.
 TE-A RETAIN THE COPYRIGHT OF ALL INFORMATION WITHIN THIS DRAWING. THIS DRAWING IS INTENDED ONLY FOR USE BY THE CLIENT NAMED BELOW AND ONLY IN RELATION TO THE PROJECT DETAILED BELOW. USE BY ANY OTHER PERSON AND/OR FOR ANY OTHER PURPOSE IS NOT PERMITTED WITHOUT THE EXPRESS WRITTEN PERMISSION OF TE-A
 TE-A IS A TRADING NAME OF:
 THOMAS EVANS ARCHITECTURE LTD
 BATTERSEA STUDIOS, 80 SILVERTHORNE ROAD, LONDON SW8 3HE
 Company No: 8455177 - Registered in England

- - - OUTLINE OF PREVIOUS PLANNING PROPOSAL
- - - OUTLINE OF THIS PROPOSAL

| REV | DESCRIPTION | DATE |
|-----|------------------------|------------|
| F | SCHEME UPDATE | 11,01,2021 |
| E | FLAT ROOF SCHEME | 01,06,2020 |
| D | SHARED AMENITY | 25,06,2018 |
| C | RAISED WALL ANNOTATION | 01,02,2018 |
| B | 3 UNIT REVISION | 05,01,2018 |
| A | GENERAL AMENDMENTS | 25,04,2017 |

DRAWING STATUS
PLANNING

Issued only for the purpose indicated



T +44(0)20 3411 5536
 E info@te-architects.com
 A www.te-architects.com

CLIENT
LAMBTON YARD DEVELOPMENTS LLP

JOB TITLE
THE YARD, 40A LAMBTON ROAD, SW20

DRAWING TITLE
EXISTING AND PROPOSED SITE SECTION & MEWS ELEVATION

| | |
|---------------------------|------------------|
| Scale 1:200@A3 | Drawn by TE |
| Date 12.12.2016 | Checked by JB |
| Drawing No. 1514_PL-13 | Rev F |

This page is intentionally left blank