



DO NOT SCALE FROM THE DRAWING.
ALL DIMENSION TO BE CHECKED ON SITE.
COPYRIGHT RESERVED.

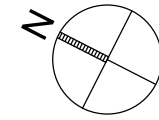


--- SITE BOUNDARY

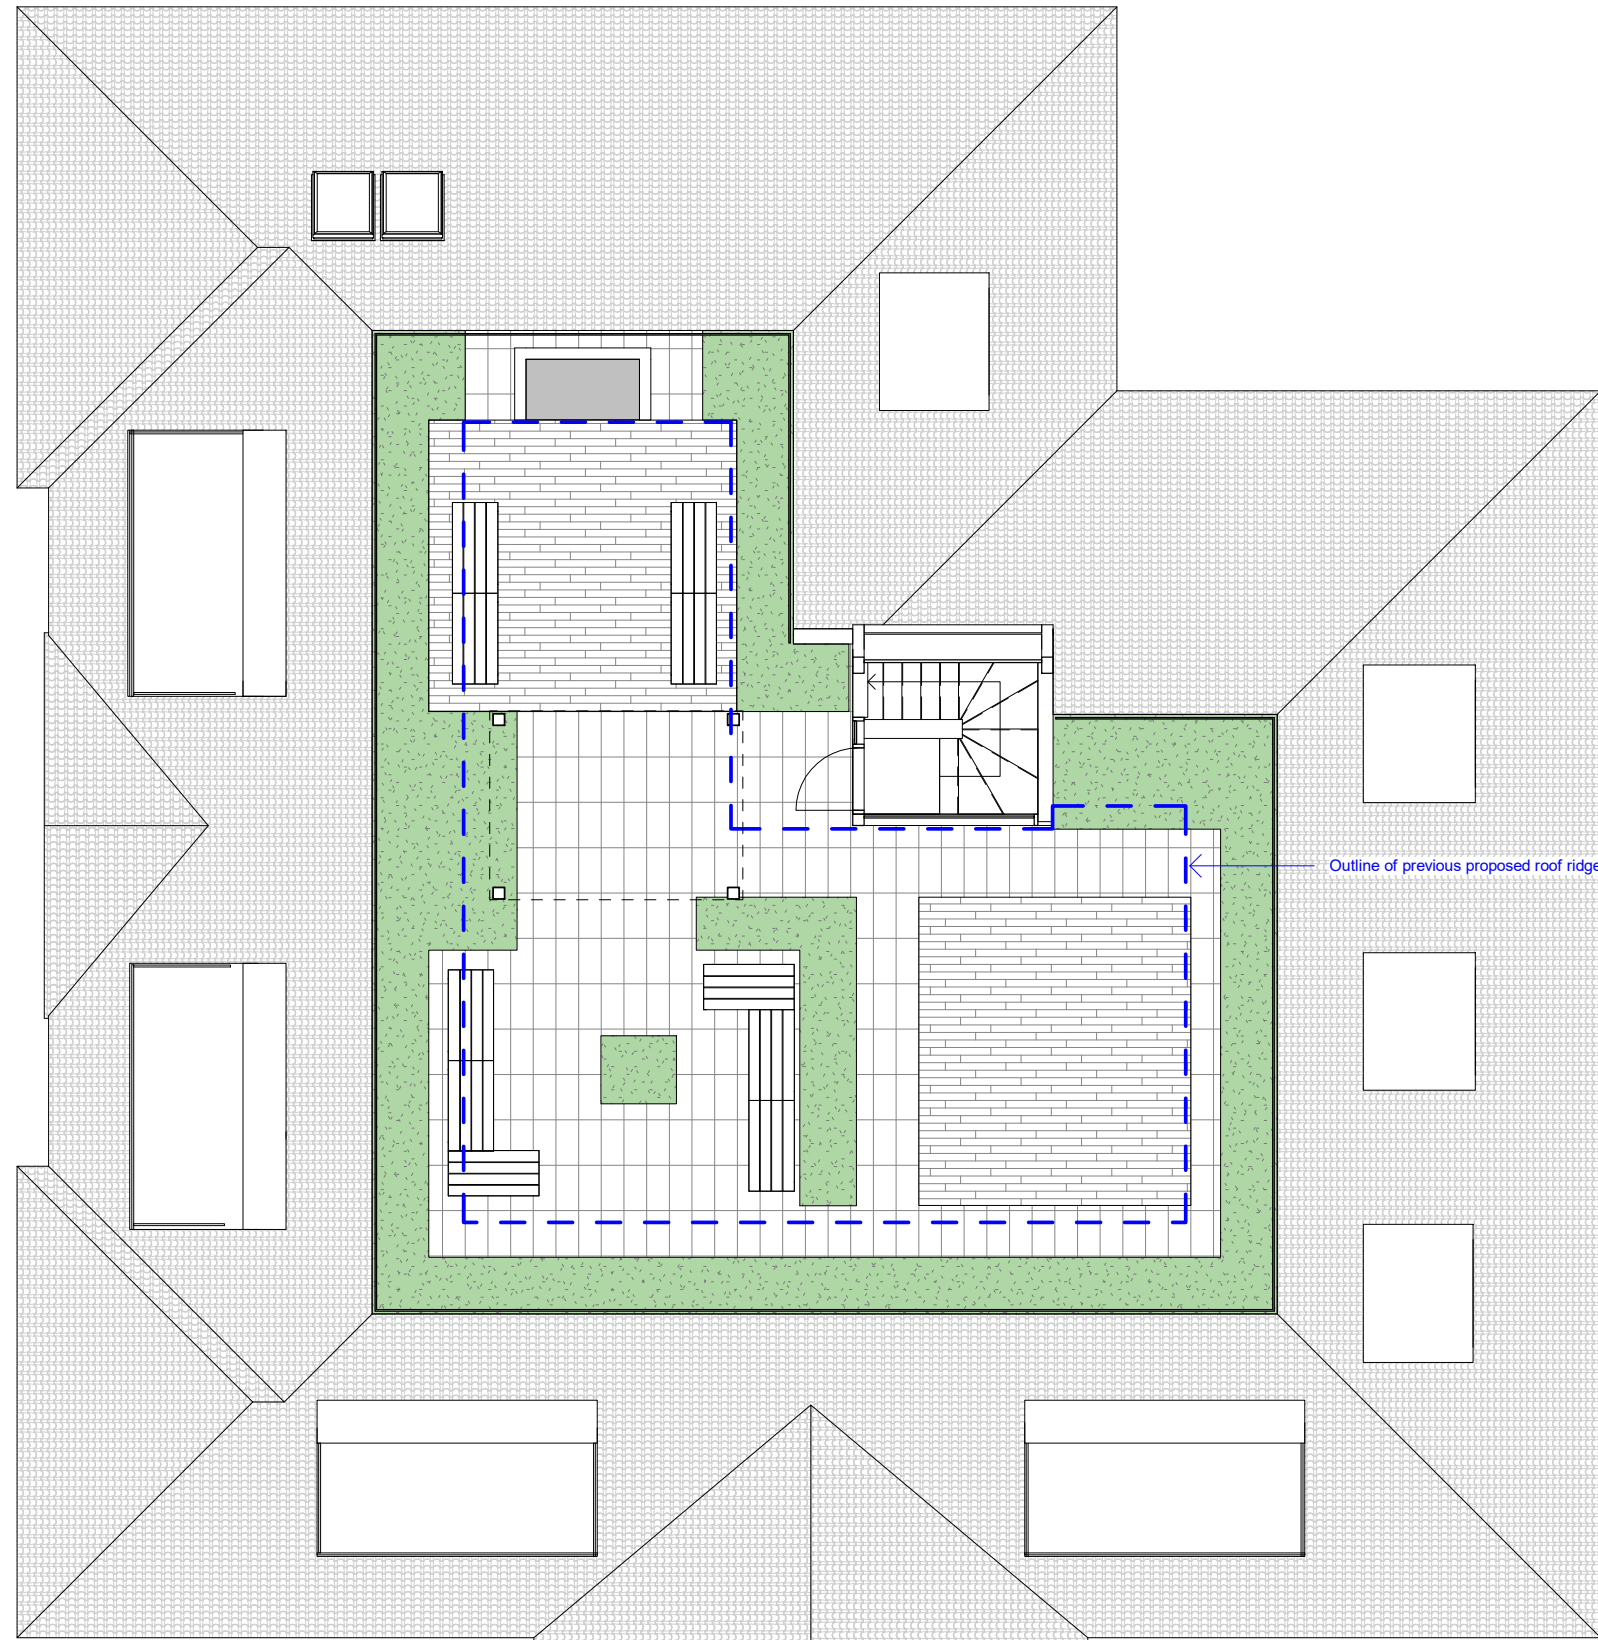

← Outline of previous proposed roof ridge line

Page 15

PROPOSED ROOF PLAN
1:100

 

L	Roof terrace landscaping proposals	SR	22.11.23
K	overlay of previous proposed roof	AG	13.10.23
J	Overlay of Existing Roof to Proposal	AG	06.10.23
H	Revised Unit 1	AG	19.12.22
G	Revised schedule of accommodation	SR	27.10.22
F	Roof pitch and floor area increased	AG	25.10.22
E	Roof amenity increase - 2options	AG	11.10.22
D	Glazed Access to roof amenity	AG	17.12.21
C	Client's comments addressed	SR	13.12.21
B	Drawings amended to survey	AG	01.12.21
A	Full Planning Application	AG	29.07.21
REV/ISSUE	NOTE	DRN	DATE

SCALE	DATE	DRN	CHK
1:100@A3	31/03/2020	SR	MH

PROJECT
Burlington Gate, 42 Rothesay Ave, London SW20 8JU

DRAWING
Proposed Roof Plan

bubble architects STUDIO 205 THE BUSWORKS
39-41 NORTH ROAD
LONDON N7 9DP
WWW.BUBBLEARCHITECTS.CO.UK

JOB NO	DRAWING NO	REV
019036	P-R-D-016	L

This page is intentionally left blank