


Page 39



Elevation drawing based on topographical survey by Technics Feb 2020  
(rear elevations of nos. 28 and 30 interpolated from front elevation and site plan)

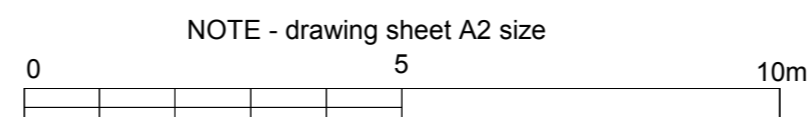

D - NW Side elevation cut back from front by 560mm  
Revisions : C - Eaves height reduced by 300mm

**BRIAN SMITH R.I.B.A.**  
Chartered Architect  
Suite 1, Barry House, 20-22 Worple Road, Wimbledon, London SW19 4DH  
Telephone: 020 8947 0088 Fax: 020 8947 6827

Client :  
Scale : 1: 100  
Date : May 2020  
Drawn :  
Job title :  
30 Lancaster Gardens, London SW19

Copyright 20  
Drawing title :  
SIDE ELEVATIONS  
AS PROPOSED  
579 A 8 D

This page is intentionally left blank