



© CANNOT BE REPRODUCED OR COPIED IN ANY FORM OR BY ANY OTHER MEANS WITHOUT THE WRITTEN PERMISSION OF CT CREATIVE LIMITED. ANY LICENSE, EXPRESS OR IMPLIED, TO USE THIS DOCUMENT FOR ANY PURPOSE WHATSOEVER IS RESTRICTED TO THE TERMS OF THE AGREEMENT OR IMPLIED

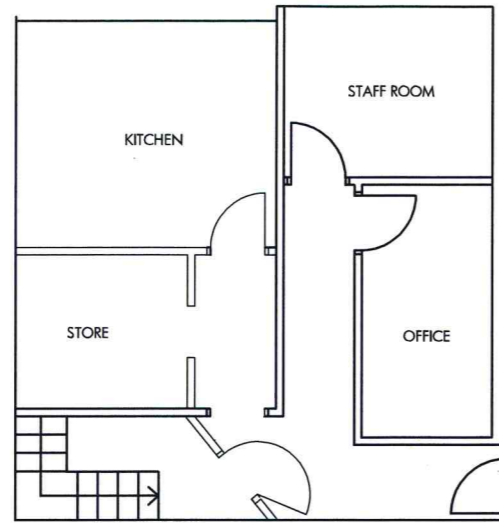


SECOND FLOOR - PROPOSED LAYOUT OPTION 1

Scale: 1:100

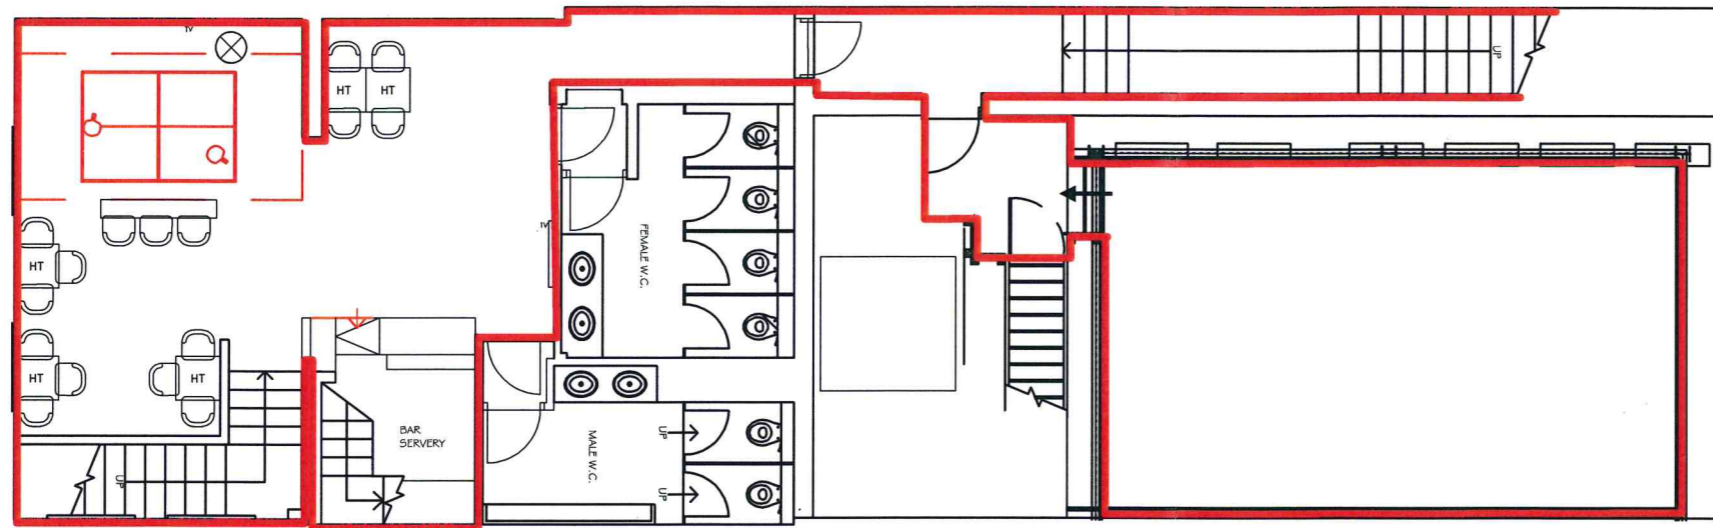

FIRST FLOOR - PROPOSED LAYOUT OPTION 1

Scale: 1:100

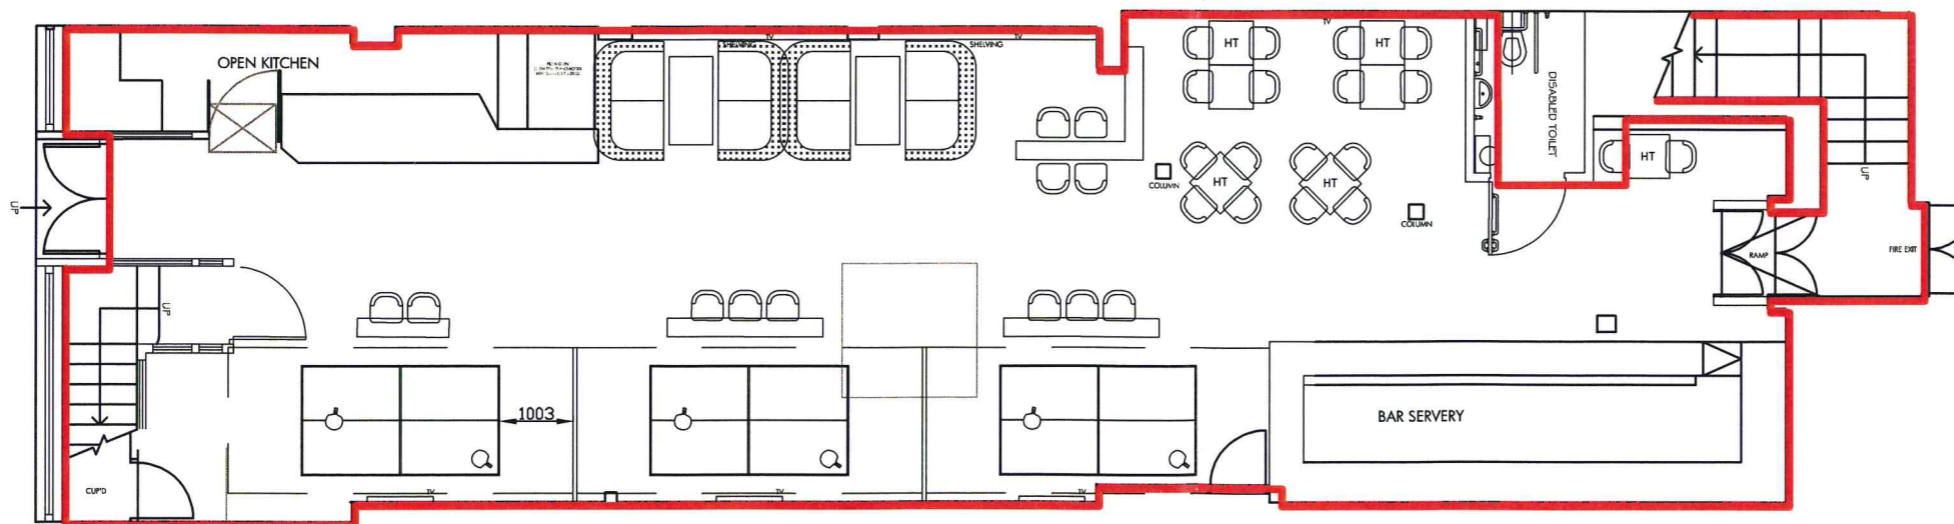

GROUND FLOOR - PROPOSED LAYOUT OPTION 1

Scale: 1:100

LEGEND

— Denotes area where licensable activities will take place

Note:
Consumption of alcohol and licensable activities take place within the premises.

Furniture shown is for indicative purposes only.



**SMASH
WIMBLETON**

PROJECT:
SMASH
82 THE BROADWAY,
WIMBLETON, LONDON,
SW19 1RH

CT CREATIVE LTD | IMMERSIVE DESIGN & CREATIVE EXPERIENCES
UNIT 88 QUEENS YARD WHITE POST LANE LONDON E9 5EN
T| 020 7241 0742 W| WWW.CTCREATIVE.LTD.COM E| INFO@CTCREATIVE.LTD.COM

TITLE:
**PROPOSED
FLOOR PLANS
FOR LICENSING**

CLIENT:
ECLECTIC BARS


FOR CLIENT REVIEW	DATE
A	25.07.17
B	25.09.17
C	27.09.17
D	28.09.17
REV.	DESCRIPTION

DATE:
28.09.2017


SCALE:
1:100 @ A3

DRAWN BY:
MW

L01D

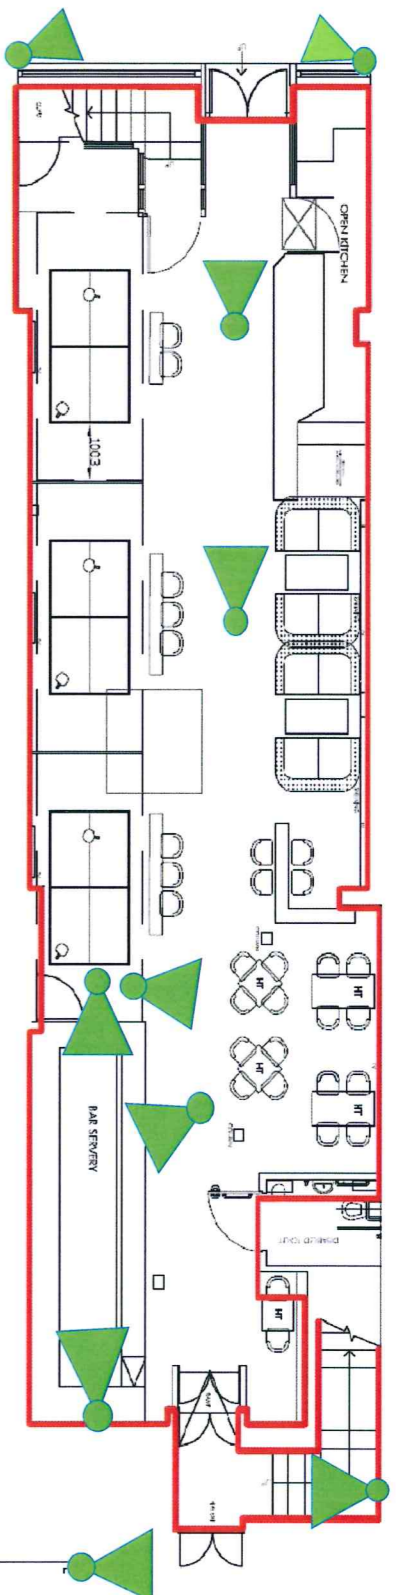

CCTV Positions - Ground Floor

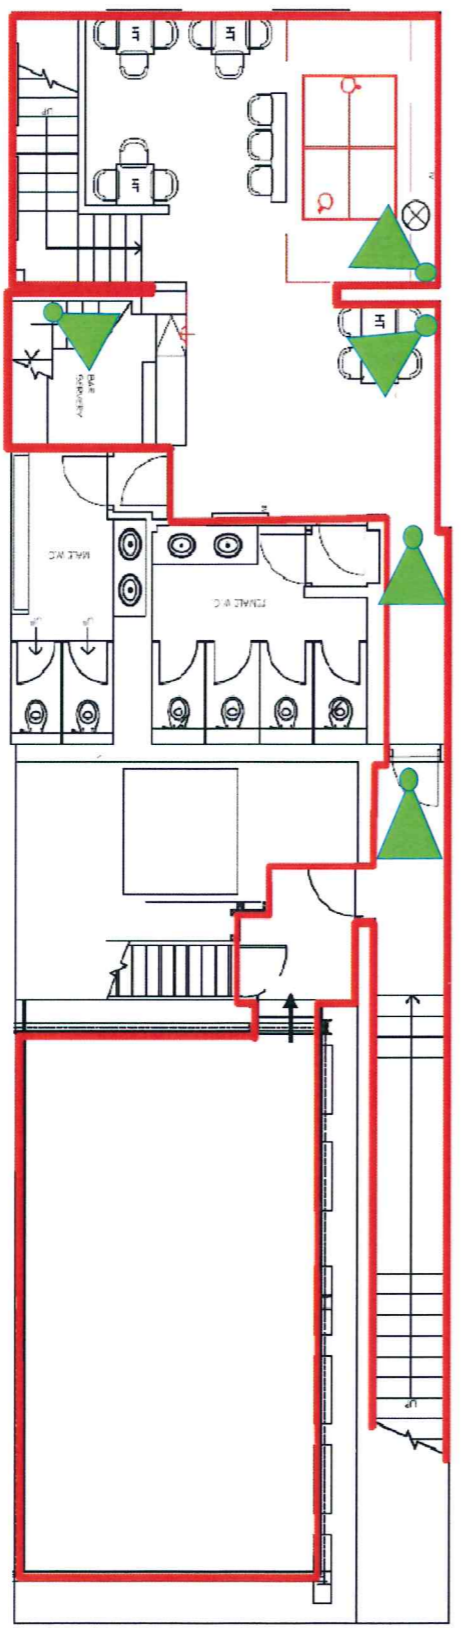

CCTV Positions - First Floor