

NEW PARAPET WALL
TO MATCH EXISTING

LEAD FACED DORMERS

NEW ROOF TILES
TO MATCH EXISTING

NEW DOUBLE GLAZED
TO MATCH EXISTING

NEW FACING BRICKWORK
TO MATCH EXISTING

BOUNDARY FENCE OMITTED
FOR CLARITY

3000

TENNYSON ROAD

271-273 HAYDONS ROAD

PROPOSED REAR ELEVATION

Page 341



TENNYSON ROAD

271-273 HAYDONS ROAD

EXISTING REAR ELEVATION


PLANNING APPLICATION

Project:
271-273 Haydon Road
Wimbledon SW19 8TX

Title:
Existing & Proposed
Rear Elevations

Scale: 1:100 @ A3
Date: Jan 2020

Drawing No:
271HR-108-A

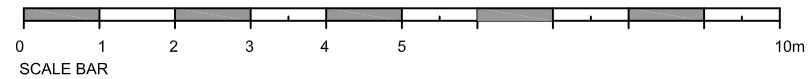

This page is intentionally left blank