


NORTHGATE SE GIS Print Template



This material has been reproduced from Ordnance Survey digital map data with the permission of the controller of Her Majesty's Stationery Office, © Crown Copyright.

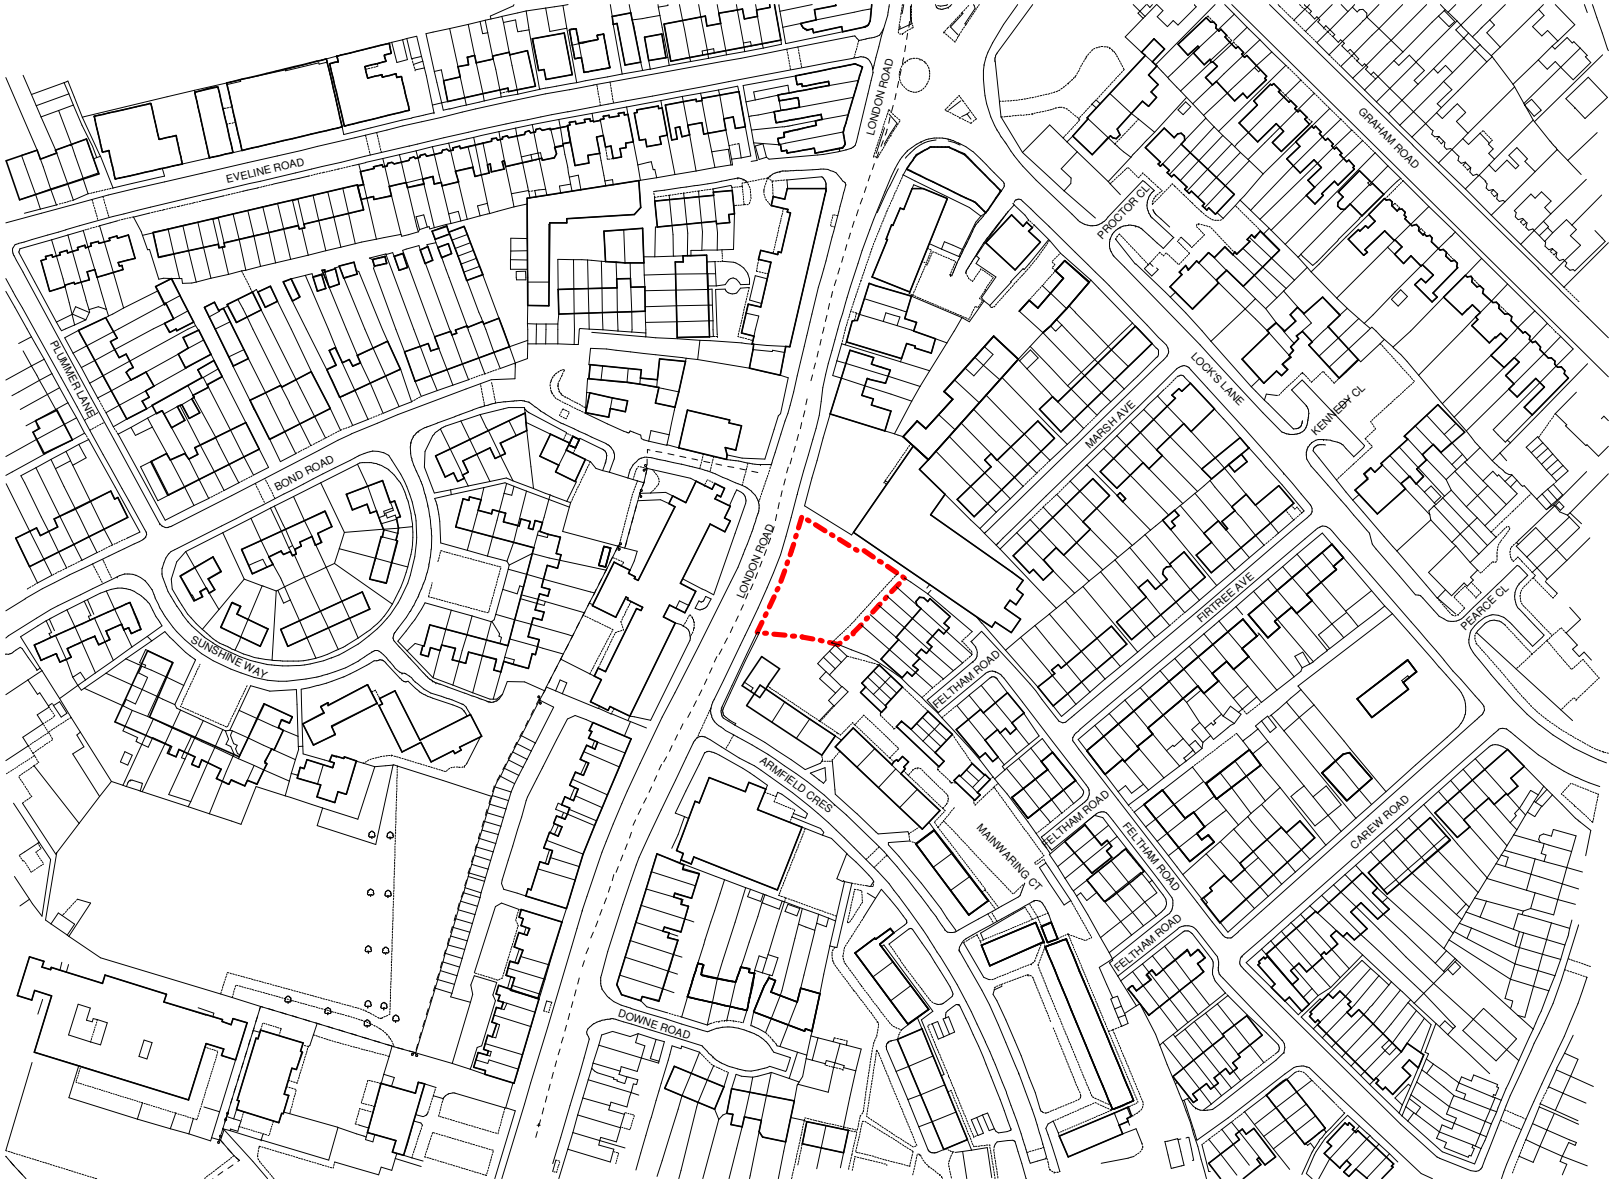

1

Site Location Plan

1 : 1250

Notes:

1. Do not scale drawings. Written dimension govern.

2. All dimensions are in millimetres unless noted otherwise.

3. All dimensions shall be verified on site before proceeding with the work. WWP shall be notified in writing of any discrepancies.

4. This drawing must be read in conjunction with all relevant contracts, specifications and drawings.

5. Check all levels against survey drawings to surrounding works area.

6. All levels have been provided by the Surveyor.

7. Drawings are for planning purposes only, not for construction.

Legend:

Site Boundary

Key plan:

Architect:

WestonWilliamson+Partners

London

Melbourne

Sydney

Toronto

12 Valerie Place

London

SE1 8QH

T: +44 (0)20 7401 8877

F: +44 (0)20 7401 8349

www.westonwilliamson.com

Project:

Elm Nursery

Mitcham

CR4 3TA

Title:

Site Location Plan

Date:

31/10/19

Project Status:

Planning

Scale:

1 : 1250 @ A1

Drawn:

AM

Checked:

CL

Approved:

LS


Project No. - Originator - Volume/System - Level/Location - Type - Role - Sheet No.:

MRT-WWP-EN-XX-DR-A-00001

Revision:

0.0

© Copyright WestonWilliamson+Partners

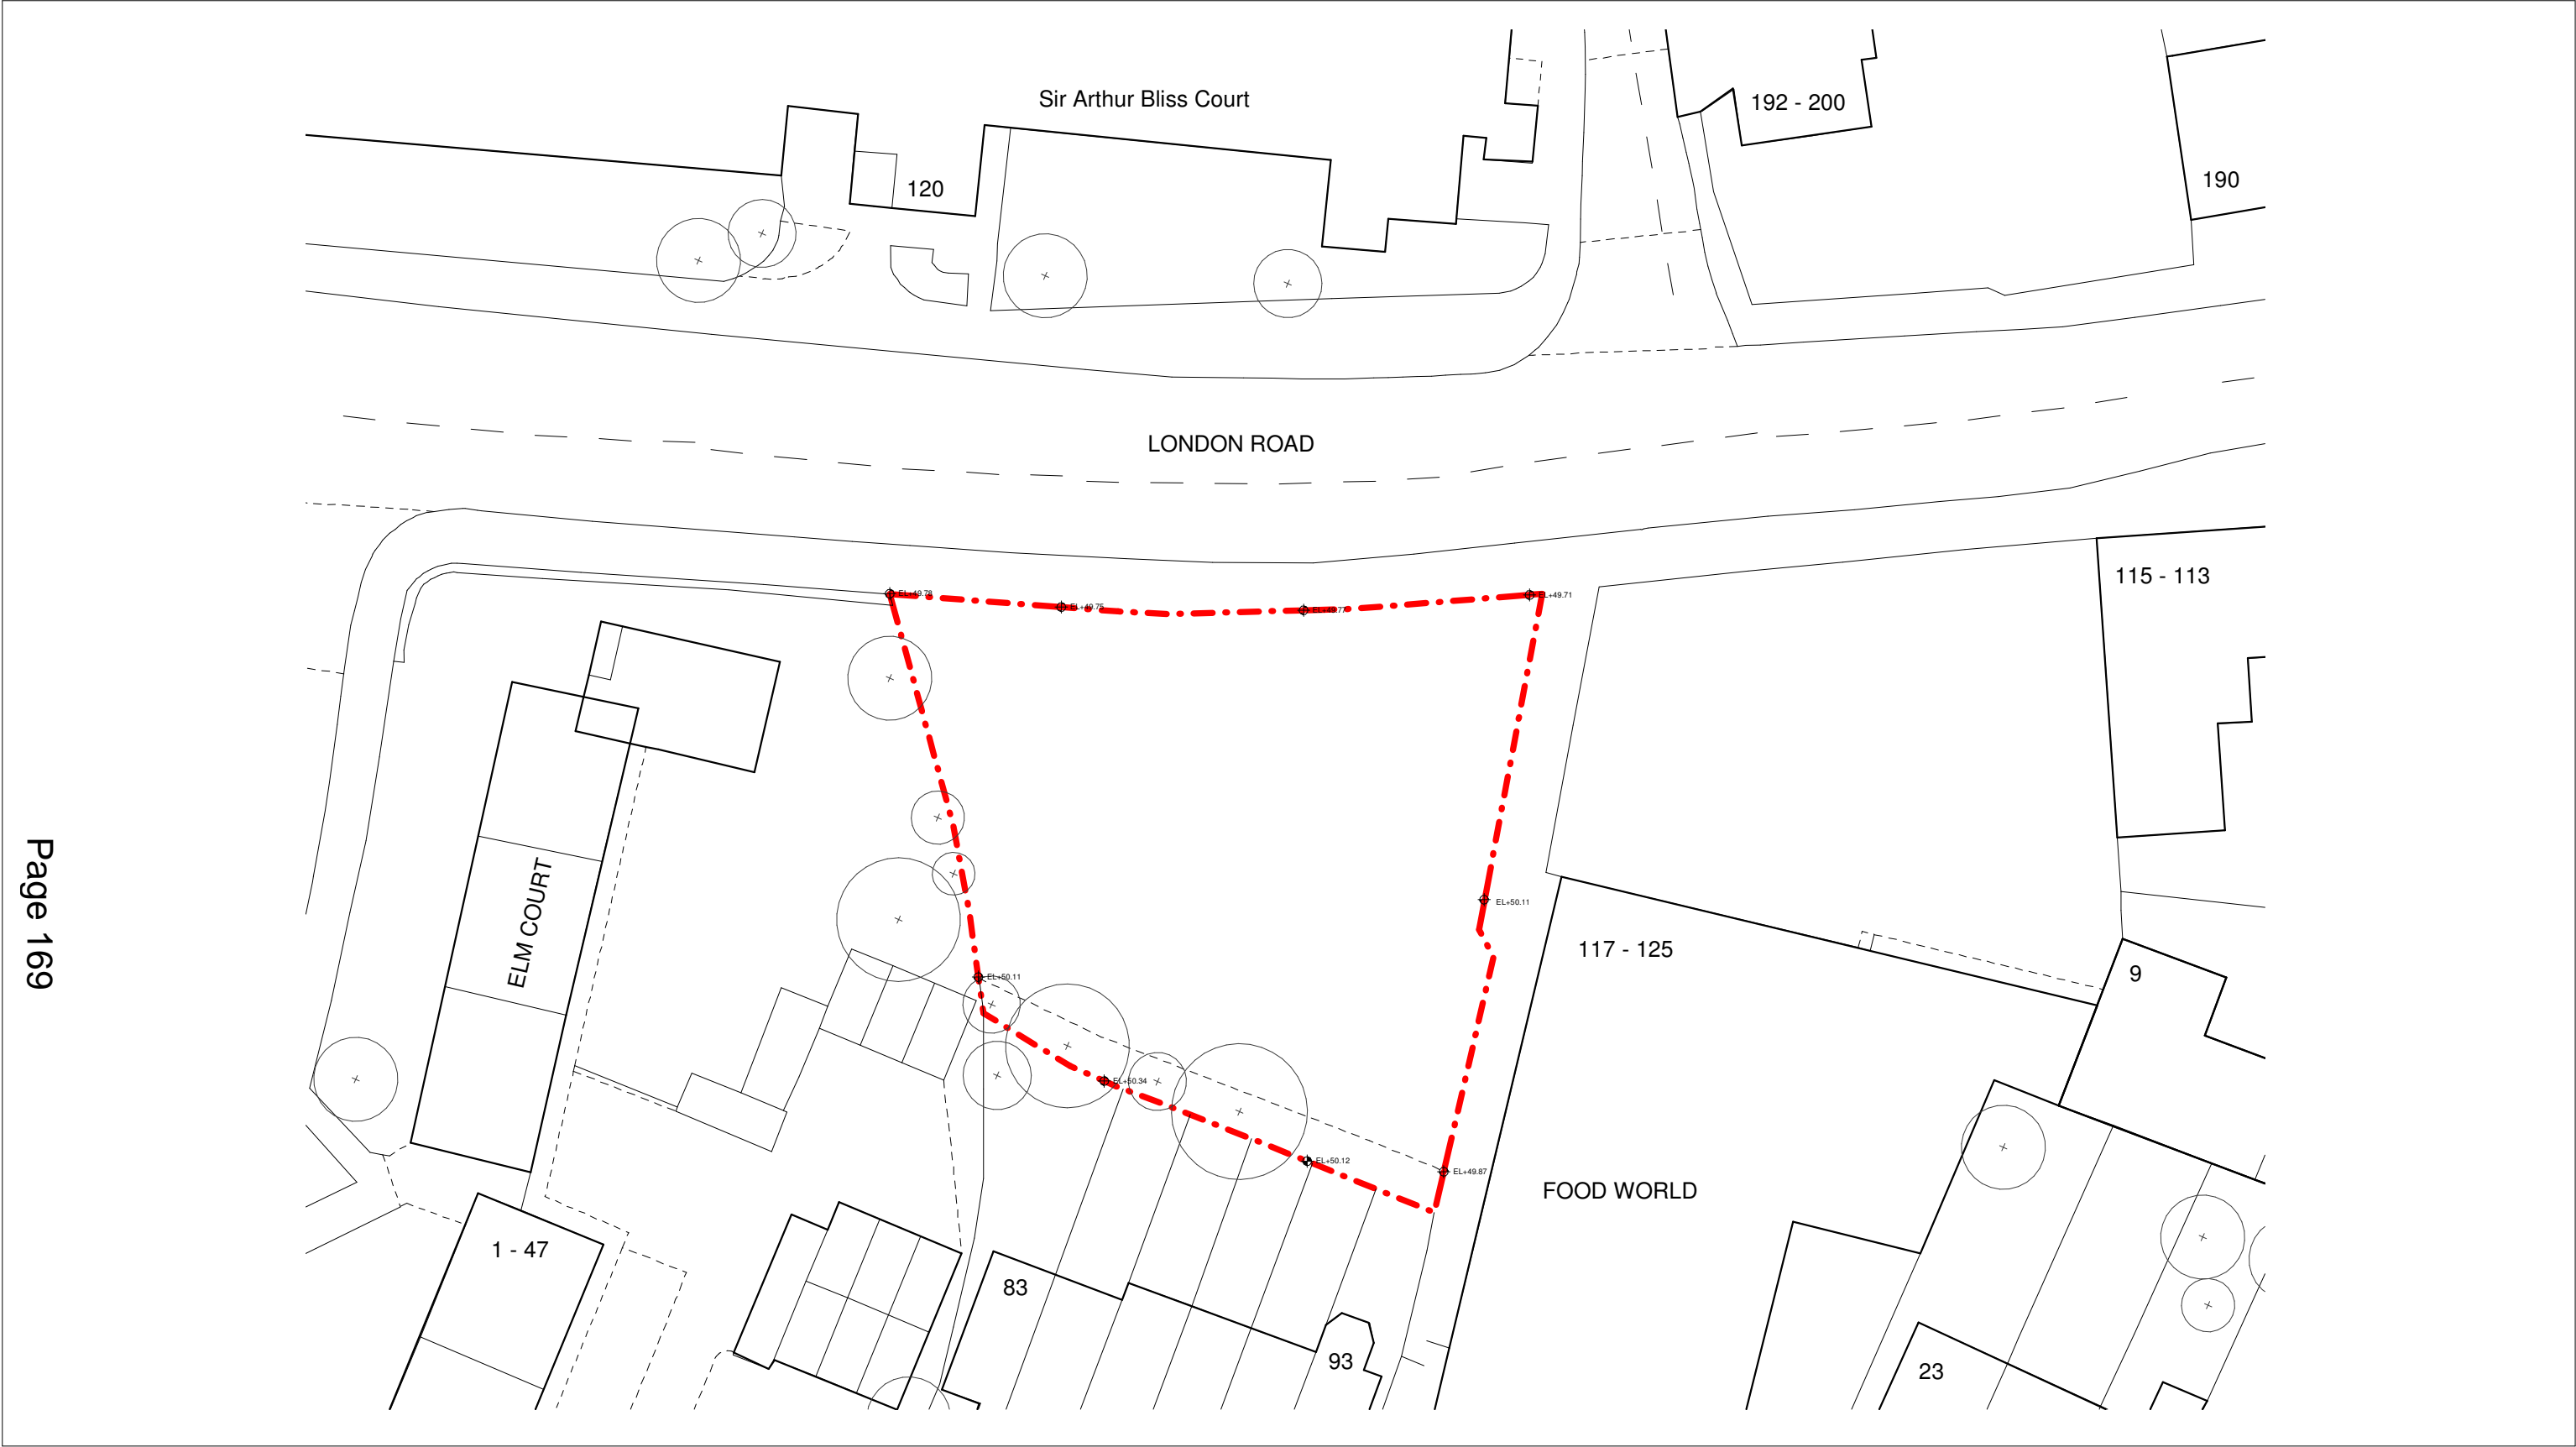

1

Existing Site Plan

1 : 200

Notes:

1. Do not scale drawings. Written dimension govern.

2. All dimensions are in millimetres unless noted otherwise.

3. All dimensions shall be verified on site before proceeding with the work. WWP shall be notified in writing of any discrepancies.

4. This drawing must be read in conjunction with all relevant contracts, specifications and drawings.

5. Check all levels against survey drawings to surrounding works area.

6. All levels have been provided by the Surveyor.

7. Drawings are for planning purposes only, not for construction.

Legend:

Site Boundary

Existing Trees

Keyplan:

Architect:

WestonWilliamson+Partners

London

Melbourne

Sydney

Toronto

12 Valerino Place

London

SE1 8QH

T: +44 (0)20 7401 8877

F: +44 (0)20 7401 8349

www.westonwilliamson.com

Project:

Elm Nursery

Mitcham

CR4 3TA

Title:

Existing Site Plan

Date:

31/10/19

Project Status:

Planning

Scale:

1 : 200 @ A1

Drawn:

AM

Checked:

CL

Approved:

LS


Project No. - Originator - Volume/System - Level/Location - Type - Role - Sheet No.:

MRT-WWP-EN-XX-DR-A-00002

Revision:

0.0

© Copyright WestonWilliamson+Partners

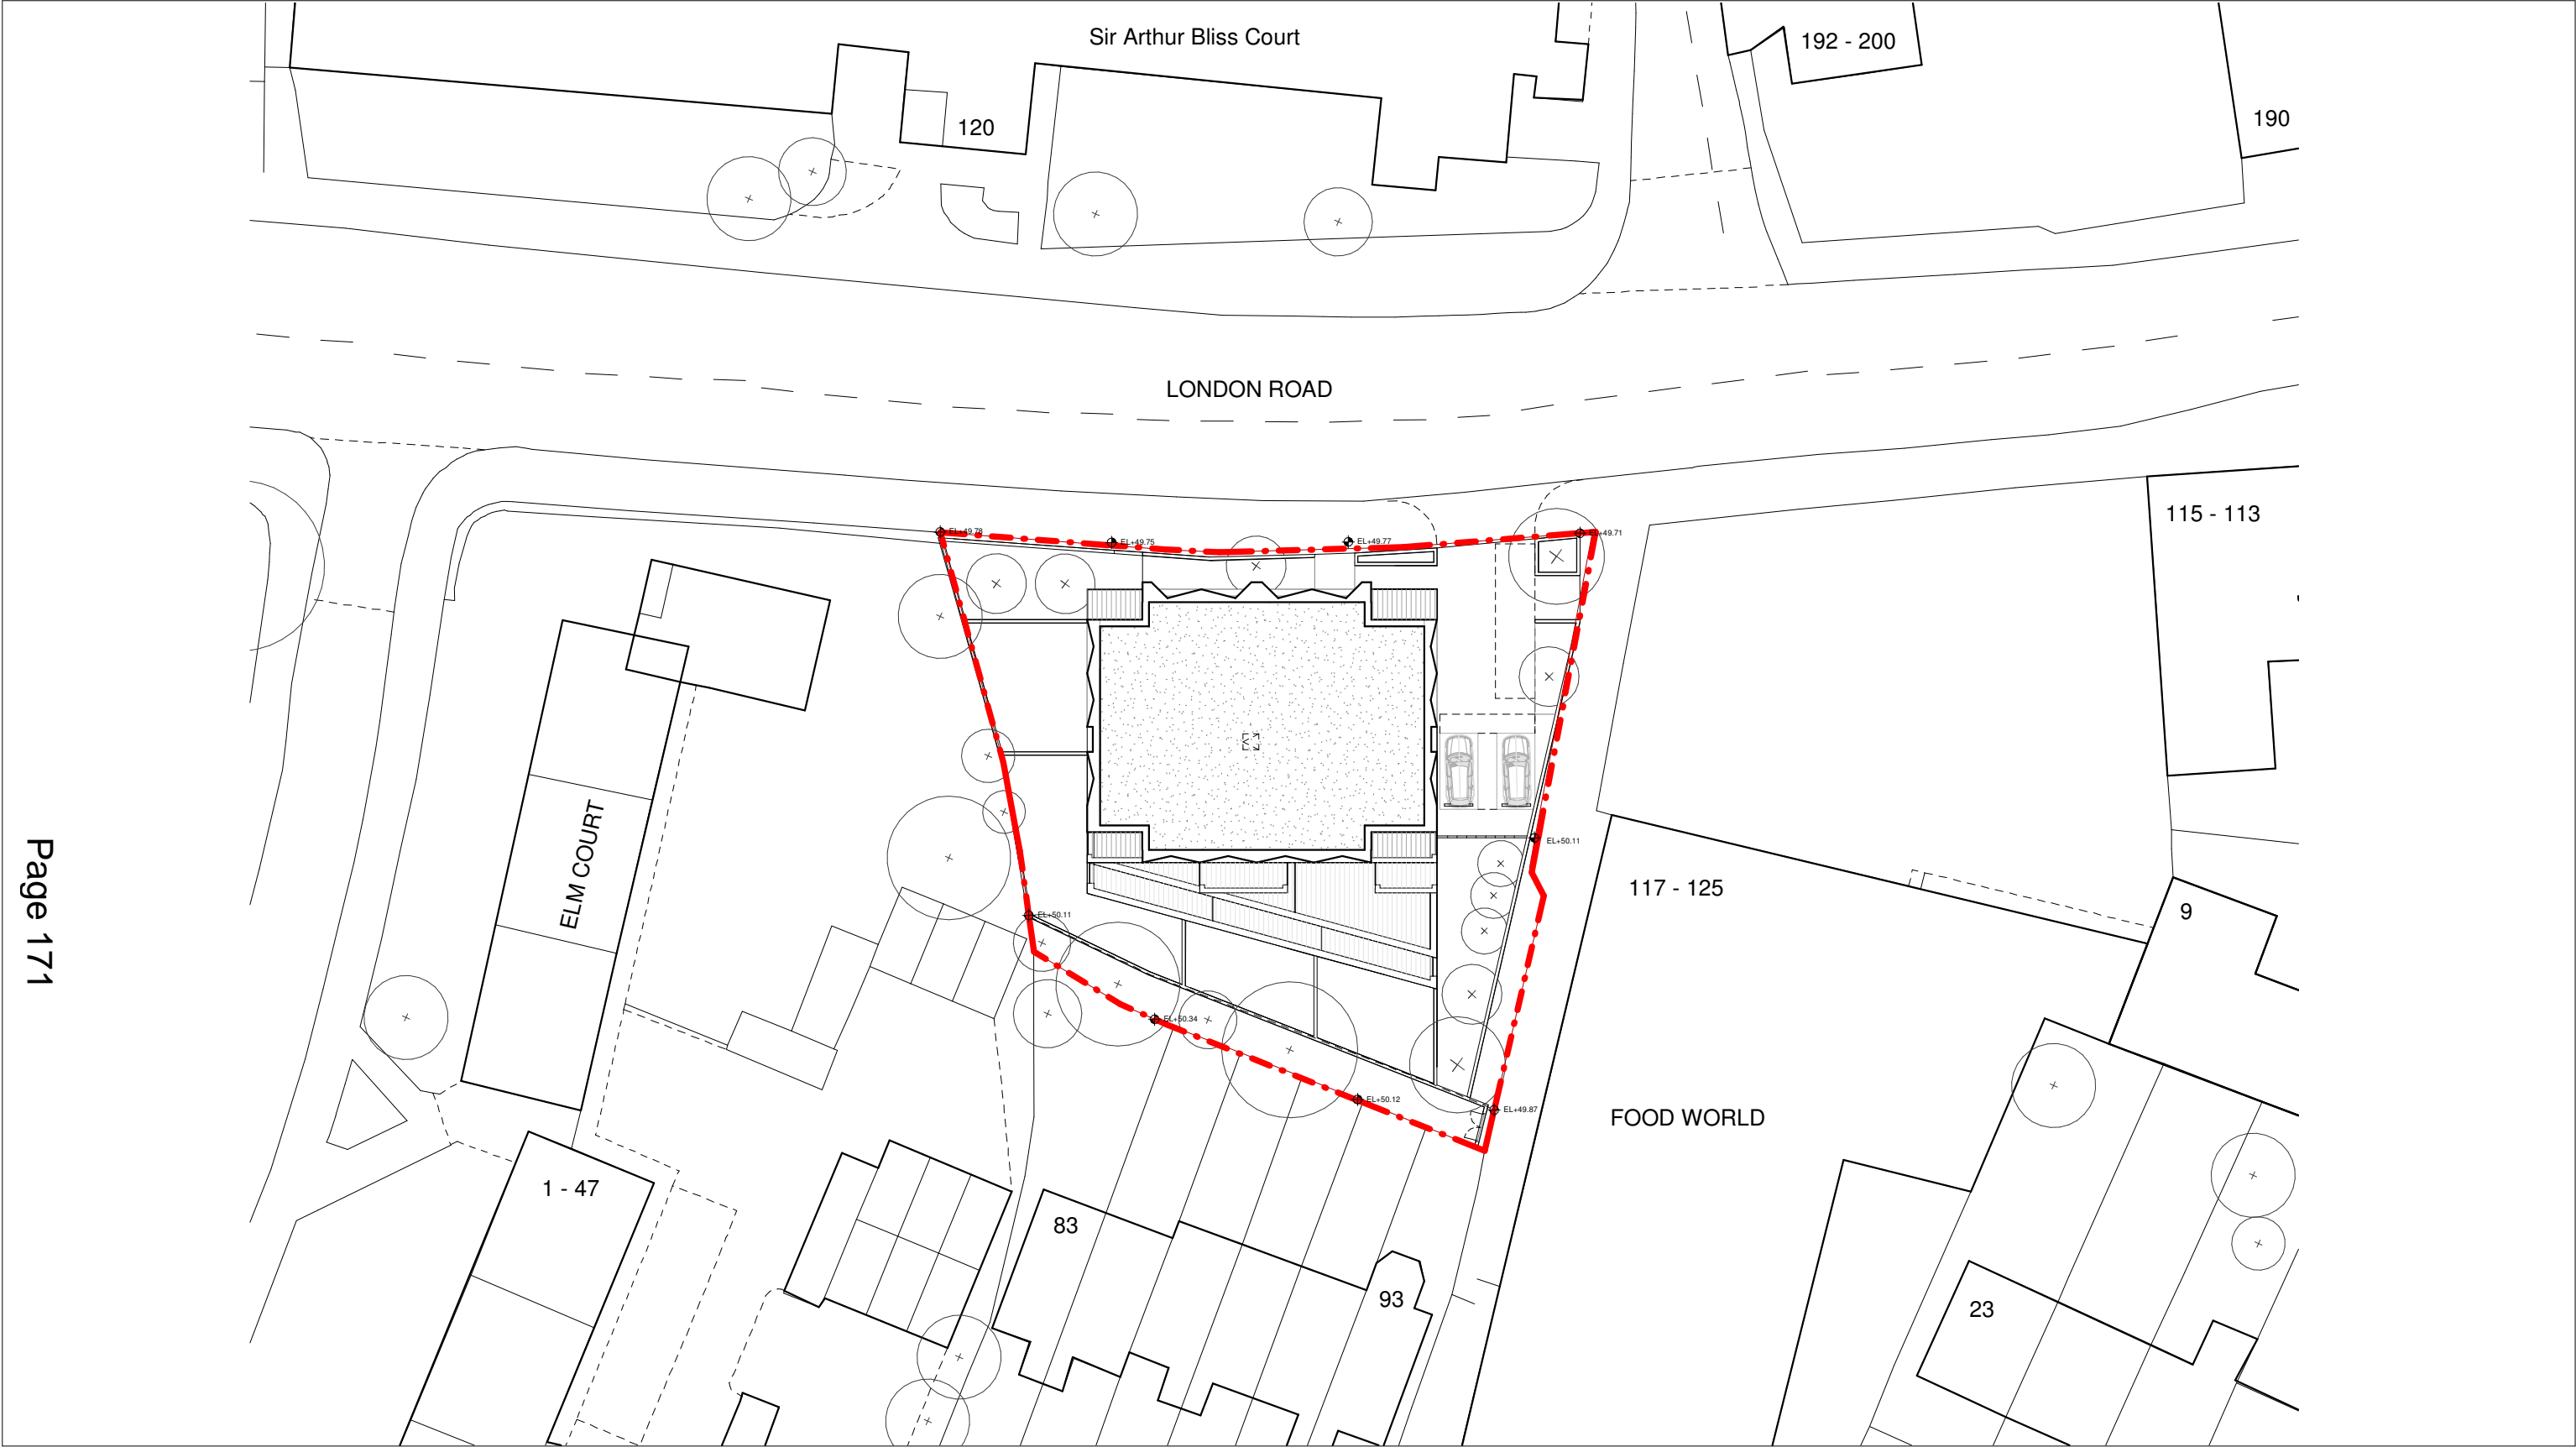

1

Proposed Site Plan

Notes:

1. Do not scale drawings. Written dimension govern.

2. All dimensions are in millimetres unless noted otherwise.

3. All dimensions shall be verified on site before proceeding with the work. WWP shall be notified in writing of any discrepancies.

4. This drawing must be read in conjunction with all relevant contracts, specifications and drawings.

5. Check all levels against survey drawings to surrounding works area.

6. All levels have been provided by the Surveyor.

7. Drawings are for planning purposes only, not for construction.

Legend:

Site Boundary

Existing Trees

Proposed Trees

Keyplan:

Architect:

WestonWilliamson+Partners

London

Melbourne

Sydney

Toronto

12 Valerine Place

London

SE1 8QH

T: +44 (0)20 7401 8877

F: +44 (0)20 7401 8349

www.westonwilliamson.com

Project:

Elm Nursery Mitcham CR4 3TA

Title:

Proposed Site Plan

Date:

31/10/19

Project Status:

Planning

Scale:

1 : 200 @ A1

Drawn:

AM

Checked:

CL

Approved:

LS


Project No. - Originator - Volume/System - Level/Location - Type - Role - Sheet No.:

MRT-WWP-EN-XX-DR-A-10000

Revision:

0.0

© Copyright WestonWilliamson+Partners

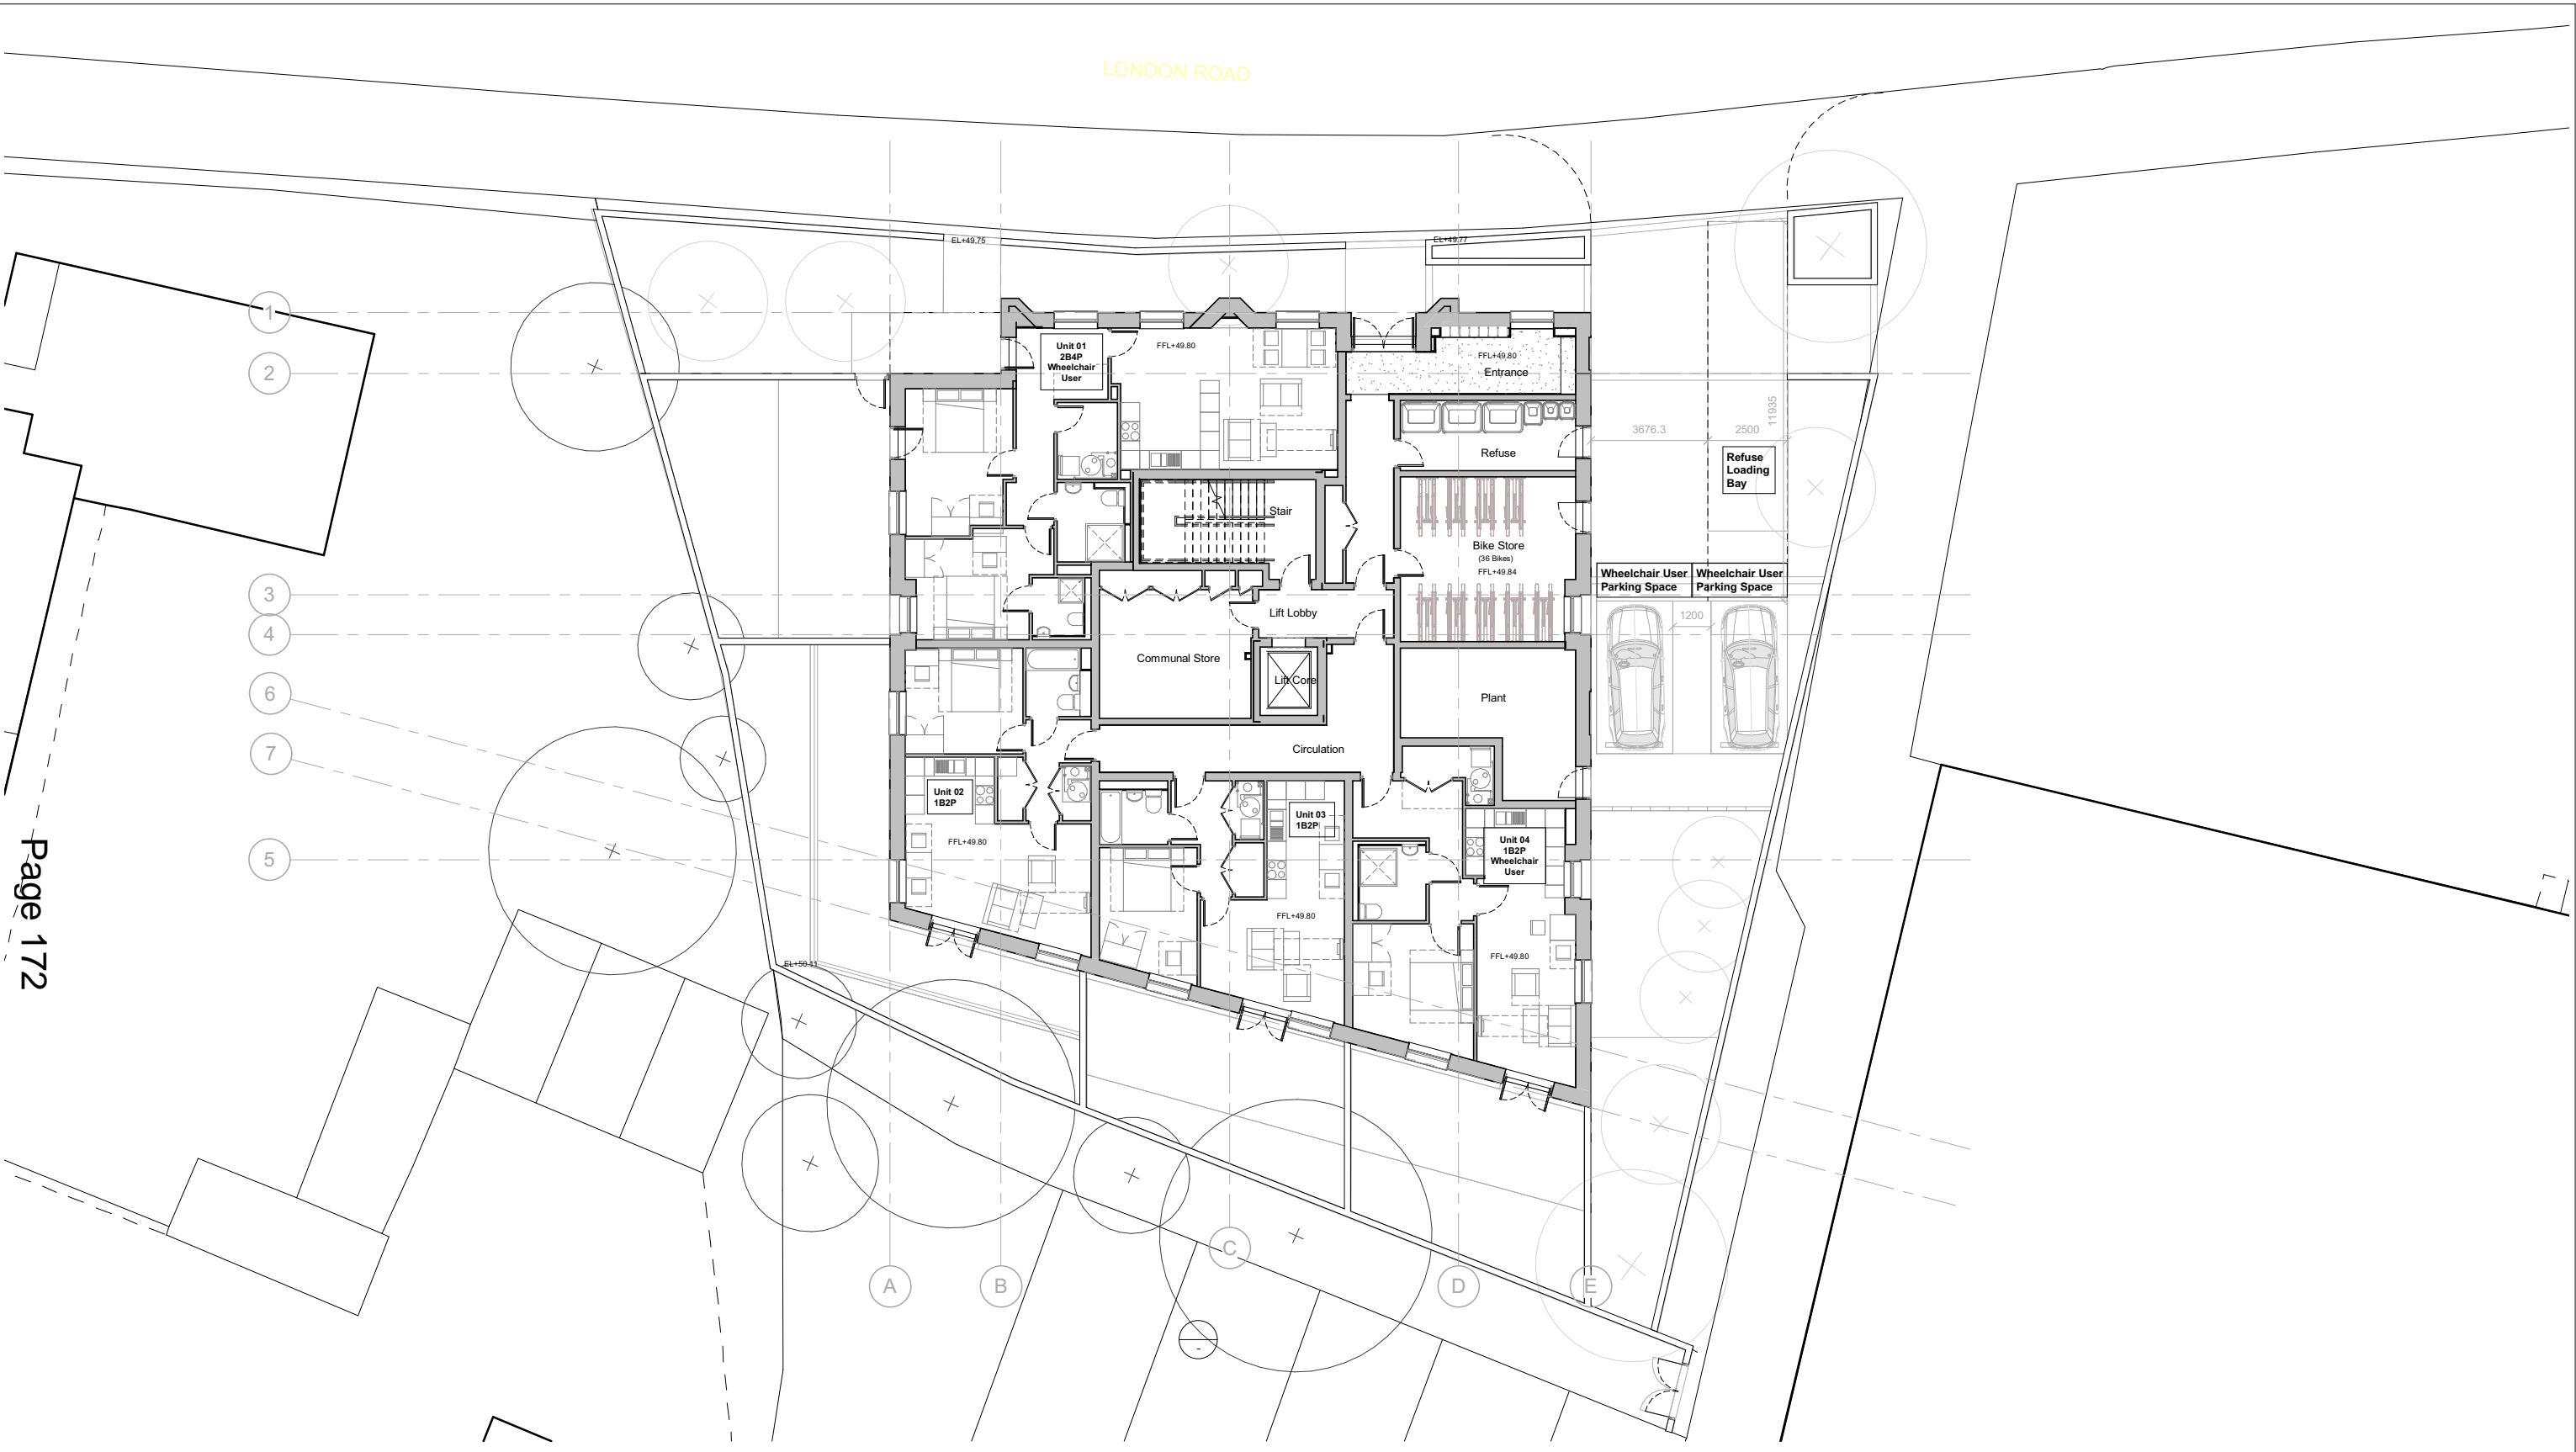


1 Ground Floor Plan - As Proposed
1 : 100

Weston Williamson + Partners (WW+P) is the owner of the copyright subsisting in these drawings, plans, designs and specifications. They must not be used, reproduced or copied, in whole or in part, nor may the information, ideas and concepts therein contained (which are confidential to WW+P) be disclosed to any person without the prior written consent of that company.

1. Do not scale drawings. If other dimension given.
2. All dimensions are in millimetres unless noted otherwise.
3. All dimensions shall be verified on site before proceeding with the work. WW+P shall be notified in writing of any discrepancies.
4. This drawing must be read in conjunction with all relevant contracts, specifications and drawings.
5. Check all levels against survey drawings to surrounding works area.
6. All levels have been provided by the Surveyor.
7. Drawings are for planning purposes only, not for construction.


Notes:

- Legend:
- Site Boundary
 - Existing Trees
 - Proposed Trees
 - Building Entrance
 - Dwelling Entrance

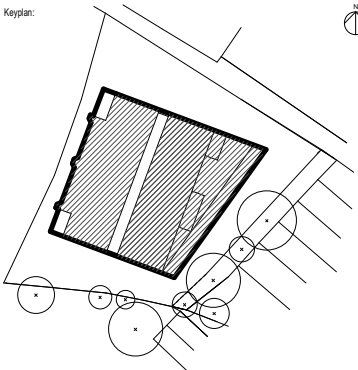

Architect:		WestonWilliamson+Partners	
London		12 Valerino Place	
Melbourne		London	
Sydney		SE1 8QH	
Toronto		T: +64 (0)2 7401 8877	
		F: +64 (0)2 7401 8349	
		www.westonwilliamson.com	
1.0	05/03/20	Planning Comment Capture	
Rev	Date	Description	

Project:		Elm Nursery Mitcham CR4 3TA	
Title:		Ground Floor Plan - As Proposed	
Date:	05/03/20	Project Status:	Tender
Scale:	1 : 100 @ A1	Drawn:	AM
		Checked:	CL
		Approved:	LS
Project No. - Originator - Volume/System - Level/Location - Type - Role - Sheet No.:			Revision:
MRT-WWP-EN-00-DR-A-P11000			1.0

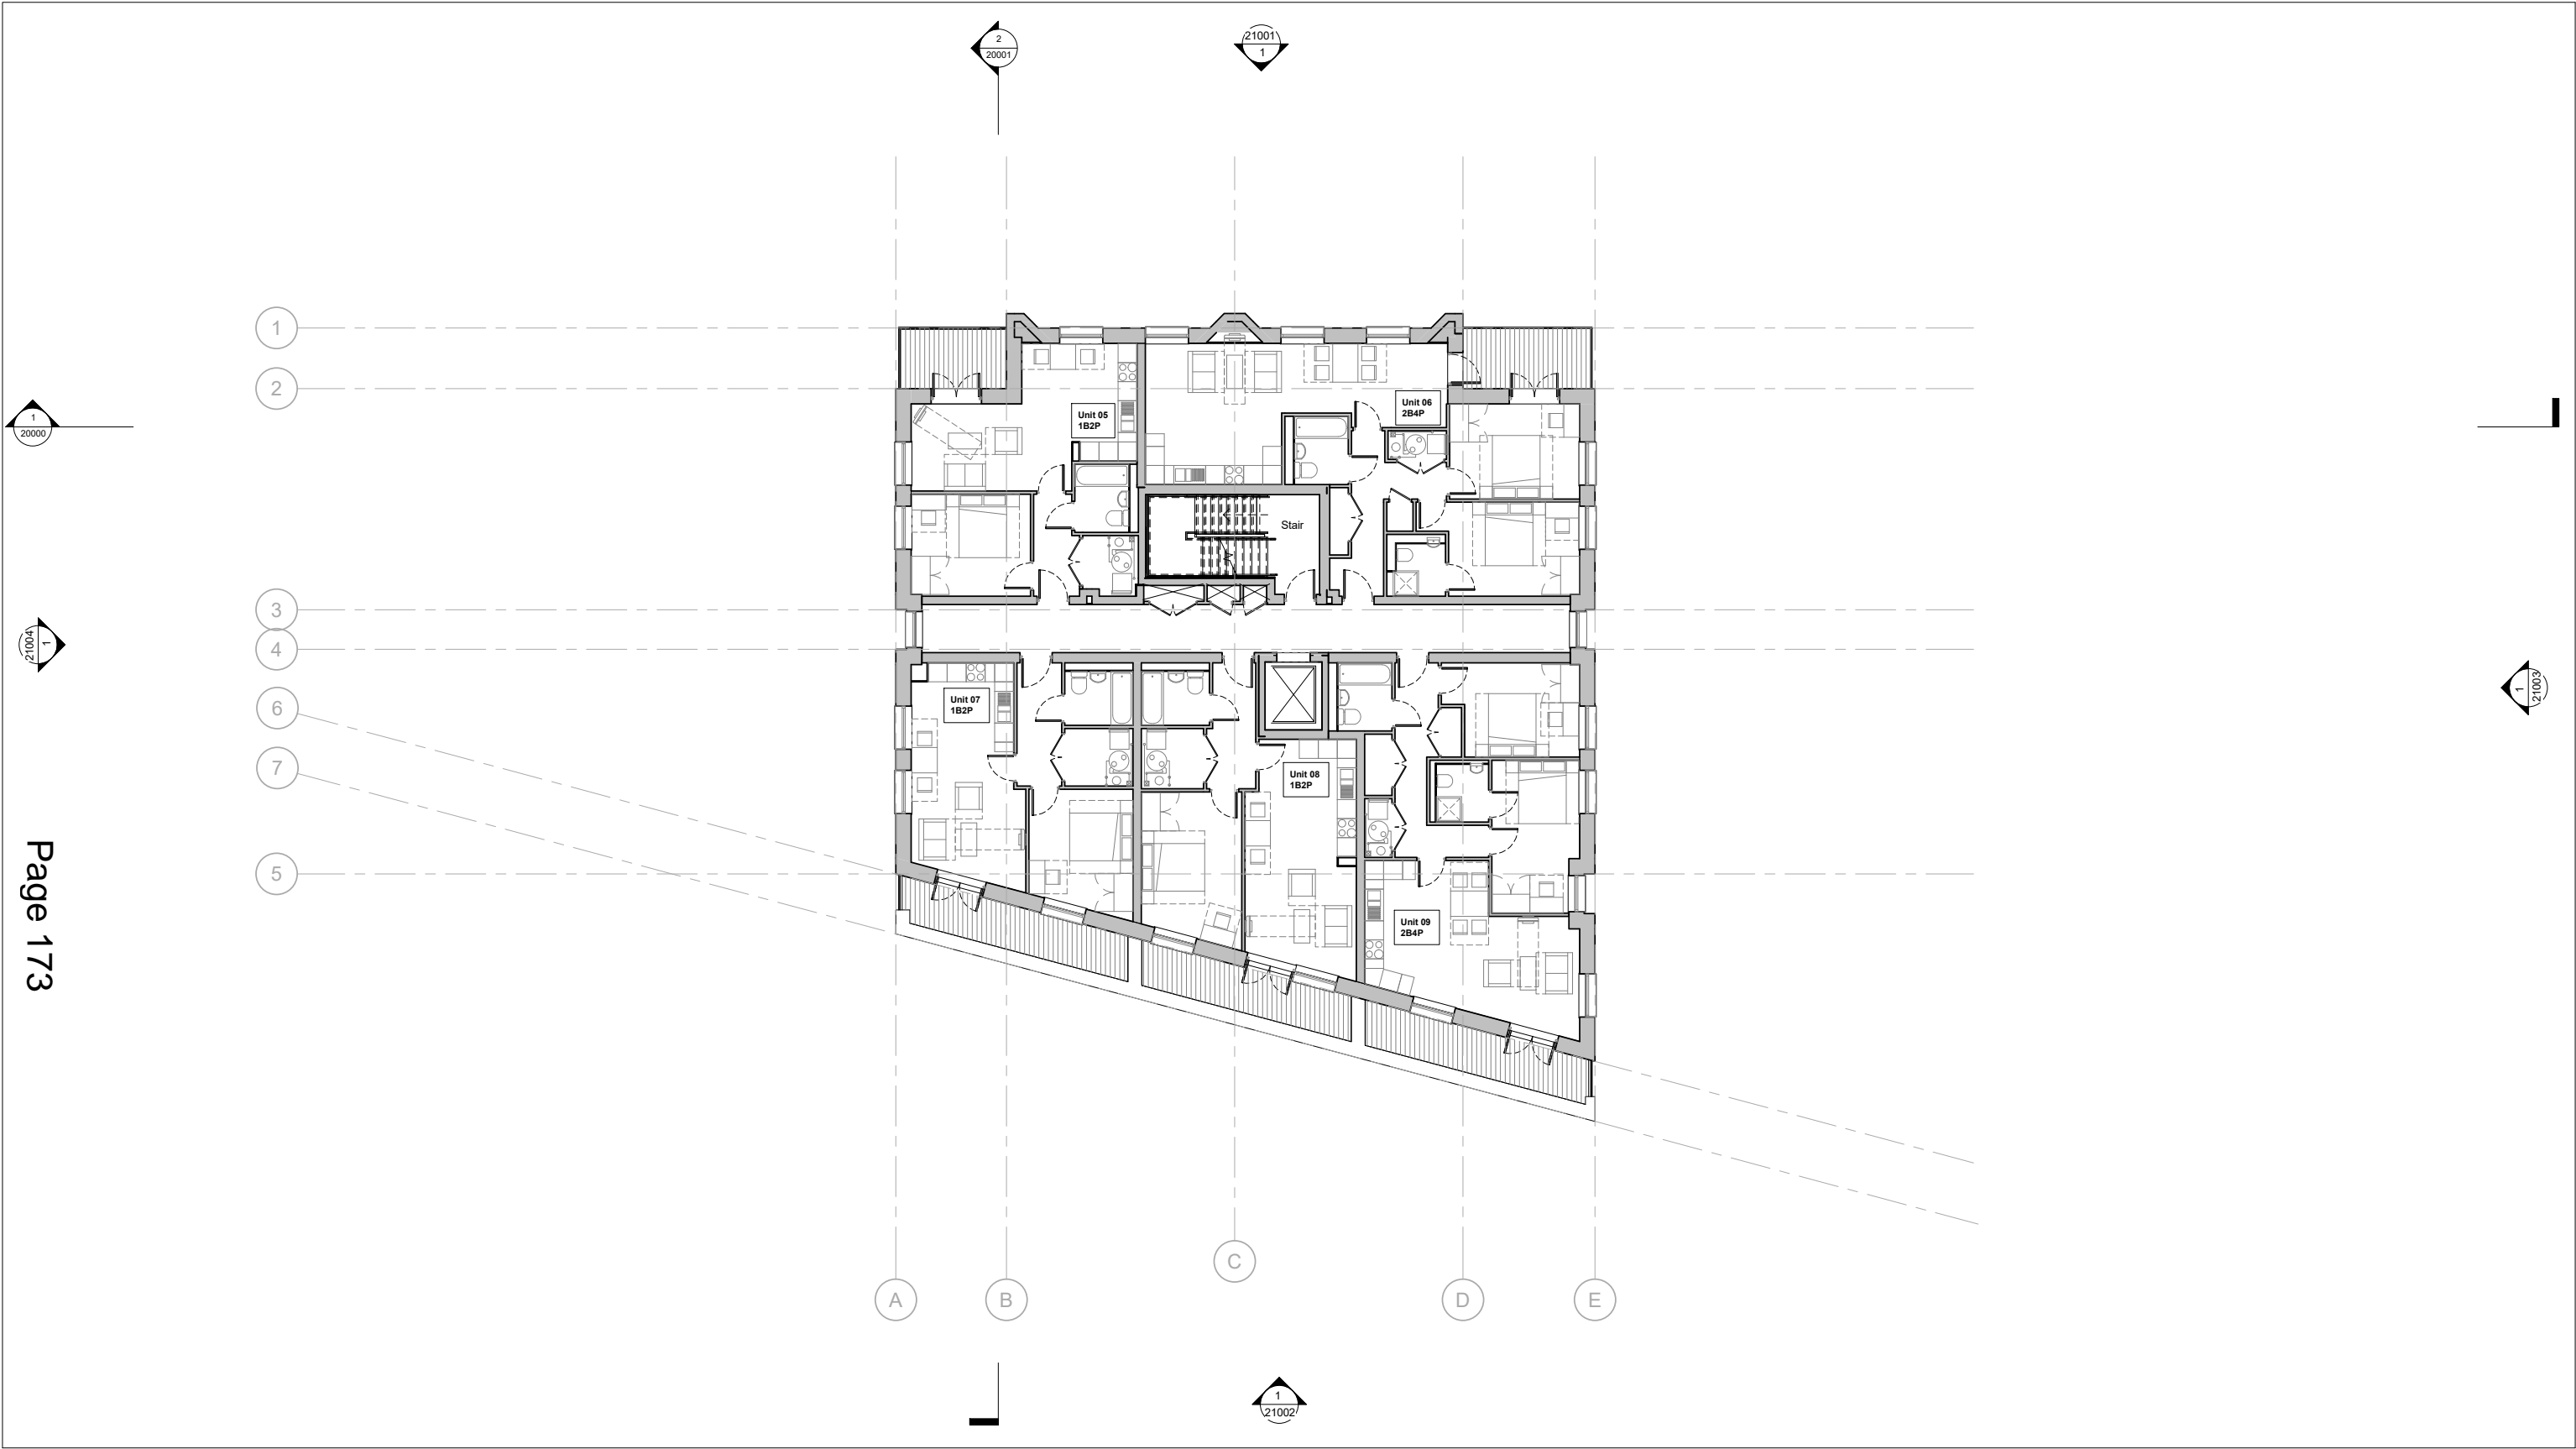

1

First Floor Plan - As Proposed

1 : 100

Notes:

1. Do not scale drawings. Written dimension govern.
2. All dimensions are in millimetres unless noted otherwise.
3. All dimensions shall be verified on site before proceeding with the work. WWP shall be notified in writing of any discrepancies.
4. This drawing must be read in conjunction with all relevant contracts, specifications and drawings.
5. Check all levels against survey drawings to surrounding works area.
6. All levels have been provided by the Surveyor.
7. Drawings are for planning purposes only, not for construction.

Legend:

▲ Dwelling Entrance

Keyplan:

Architect:

WestonWilliamson+Partners

London
Melbourne
Sydney
Toronto

12 Valerine Place
London
SE1 8QH
T: +44 (0)20 7401 8877
F: +44 (0)20 7401 8349
www.westonwilliamson.com

Project:

Elm Nursery
Mitcham
CR4 3TA

Title:

First Floor Plan - As Proposed

Date:

29/05/20

Project Status:

Planning

Scale:

1 : 100 @ A1

Drawn:

AM

Checked:

CL

Approved:

LS

Project No. - Originator - Volume/System - Level/Location - Type - Role - Sheet No.:

MRT-WWP-EN-01-DR-A-11001

Revision:

1.0


Rev

Date

Description

1.0 29/05/20 Planning Comment Capture

0.0 31/10/19 Planning Issue

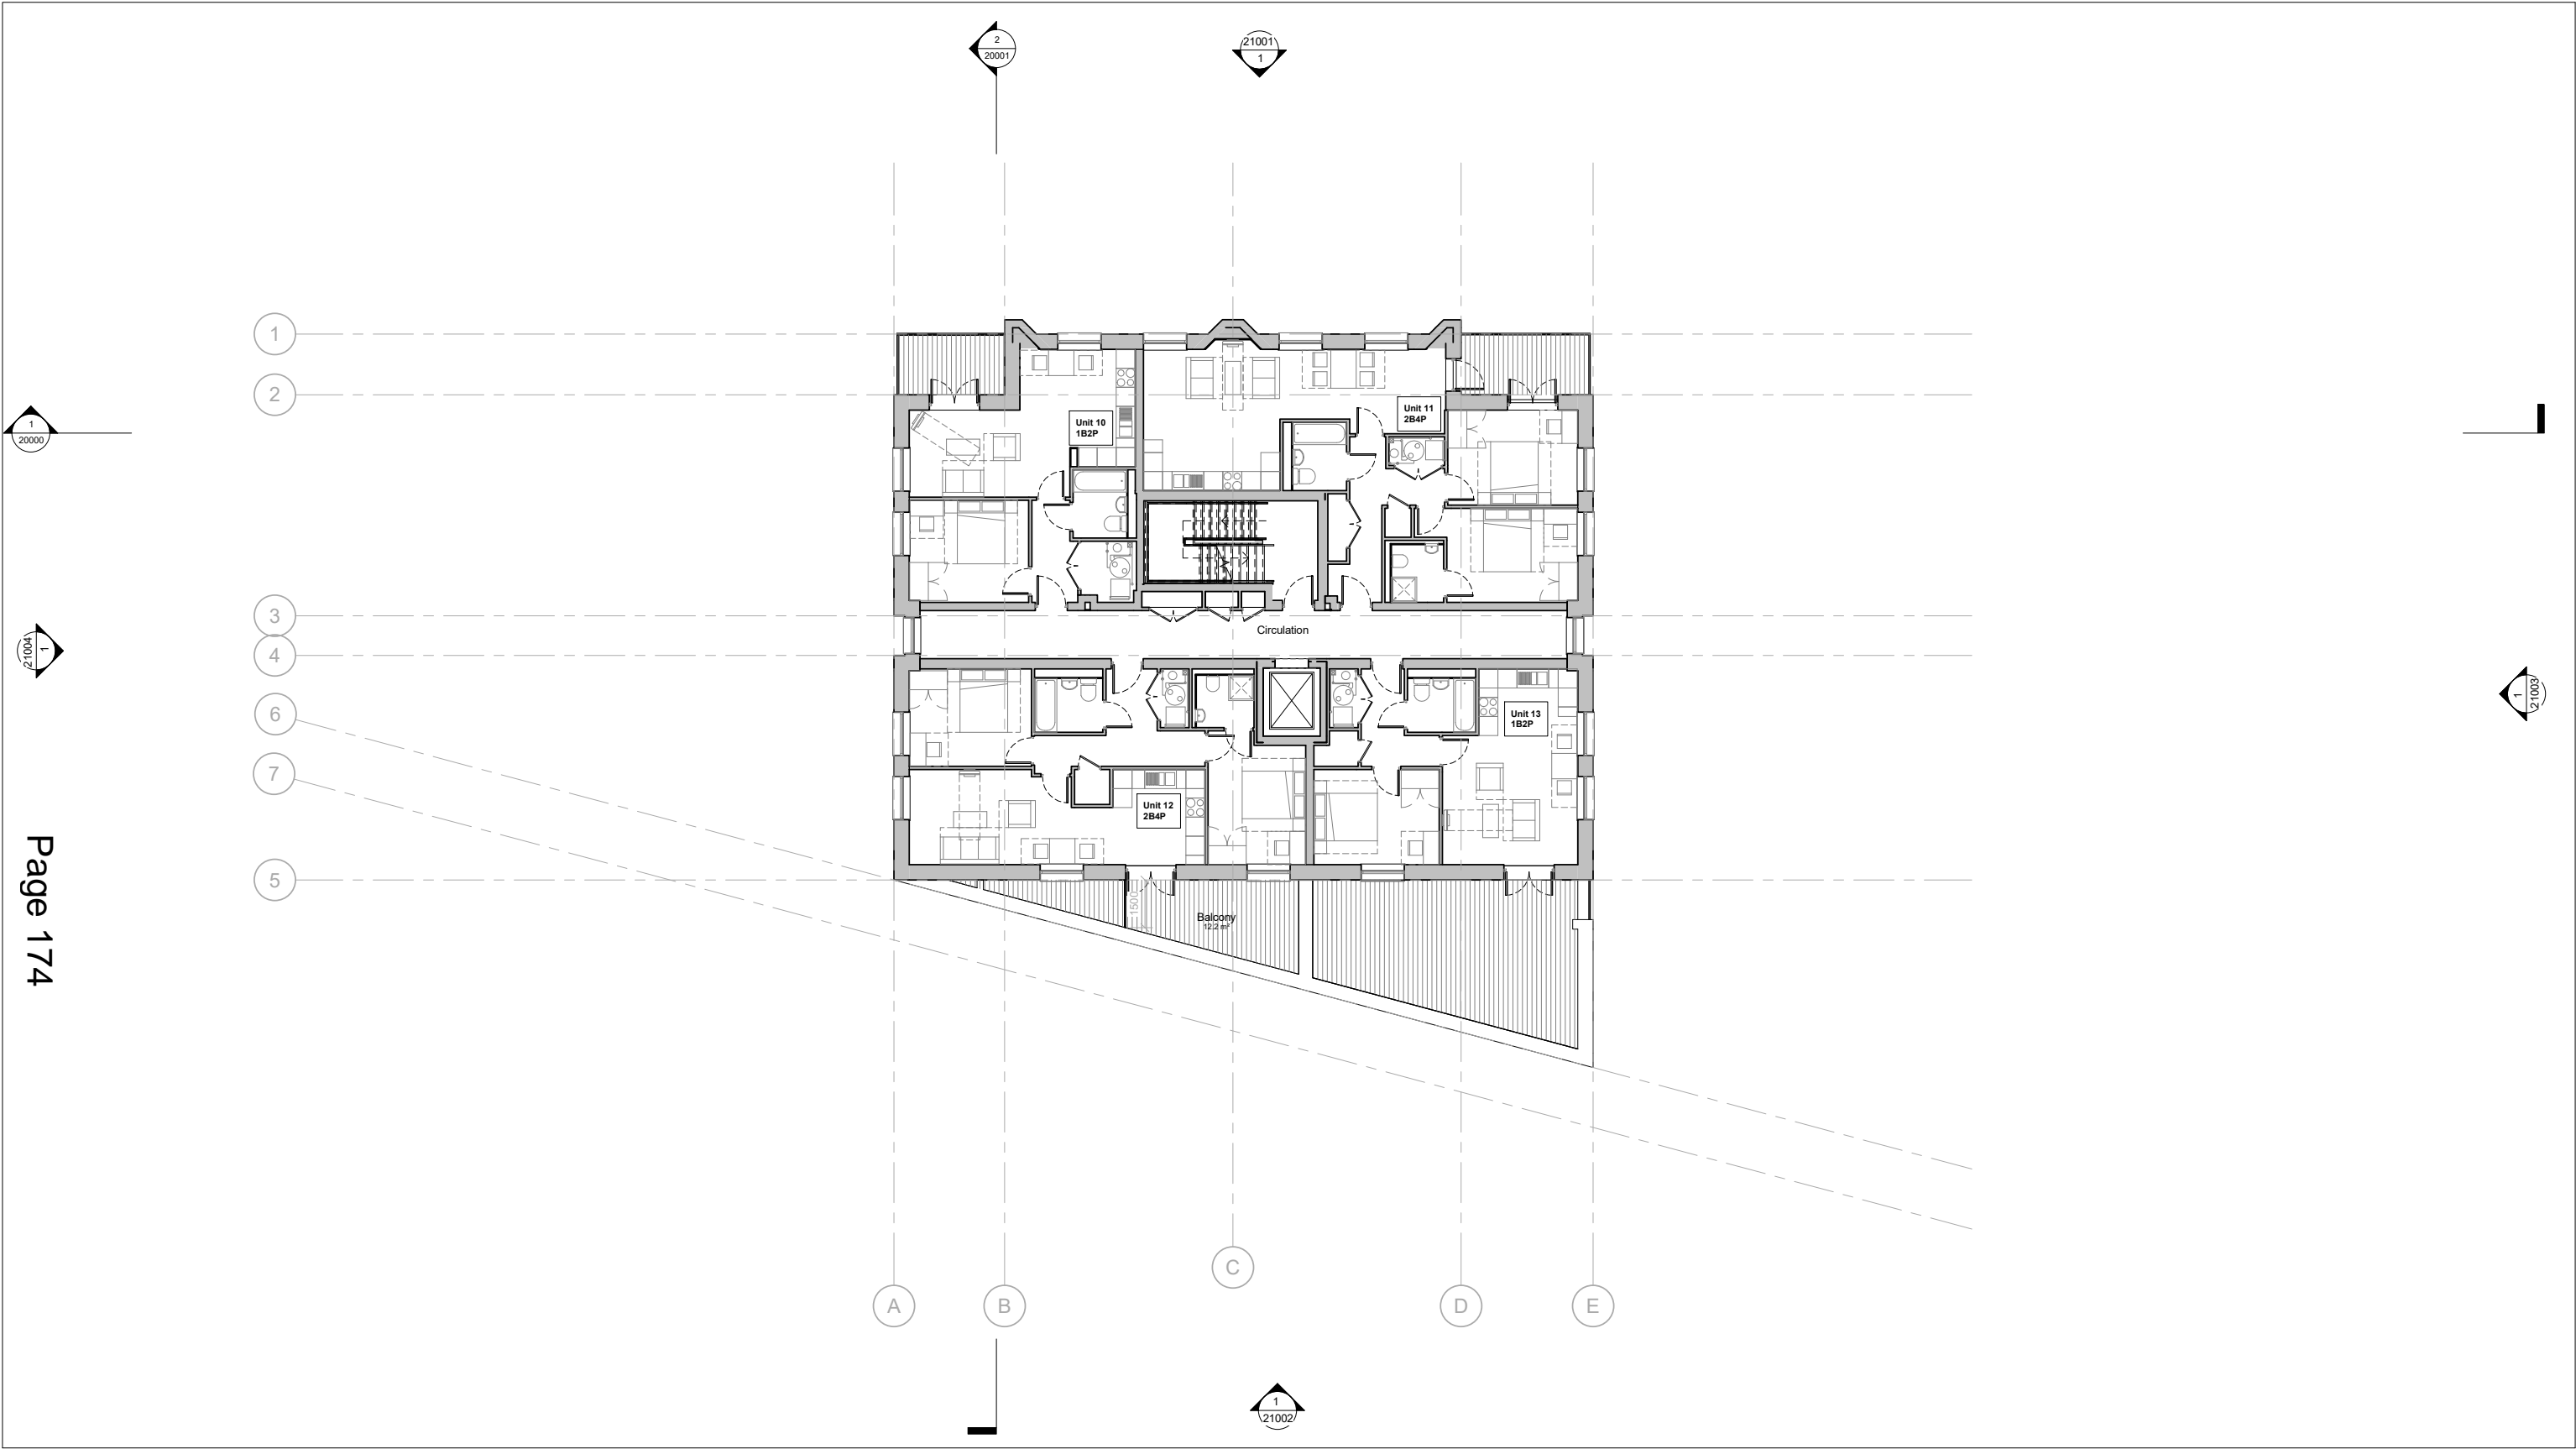

1

Second Floor Plan - As Proposed

1 : 100

Notes:

1. Do not scale drawings. Written dimension govern.

2. All dimensions are in millimetres unless noted otherwise.

3. All dimensions shall be verified on site before proceeding with the work. WWP shall be notified in writing of any discrepancies.

4. This drawing must be read in conjunction with all relevant contracts, specifications and drawings.

5. Check all levels against survey drawings to surrounding works area.

6. All levels have been provided by the Surveyor.

7. Drawings are for planning purposes only, not for construction.

Legend:

▲ Dwelling Entrance

Keyplan:

Architect:

WestonWilliamson+Partners

London

Melbourne

Sydney

Toronto

12 Valerine Place

SE1 8QH

T: +44 (0)20 7401 8877

F: +44 (0)20 7401 8349

www.westonwilliamson.com

Project:

Elm Nursery

Mitcham

CR4 3TA

Title:

Second Floor Plan - As Proposed

Date:

29/05/20

Project Status:

Planning

Scale:

1 : 100 @ A1

Drawn:

AM

Checked:

CL

Approved:

LS

Project No. - Originator - Volume/System - Level/Location - Type - Role - Sheet No.:

MRT-WWP-EN-02-DR-A-11002

Revision:

1.0

Rev

Date

Description

1.0

29/05/20

Planning Comment Capture

0.0

31/10/19


Planning Issue

Page 174

© Copyright WestonWilliamson+Partners



© Copyright WestonWilliamson+Partners

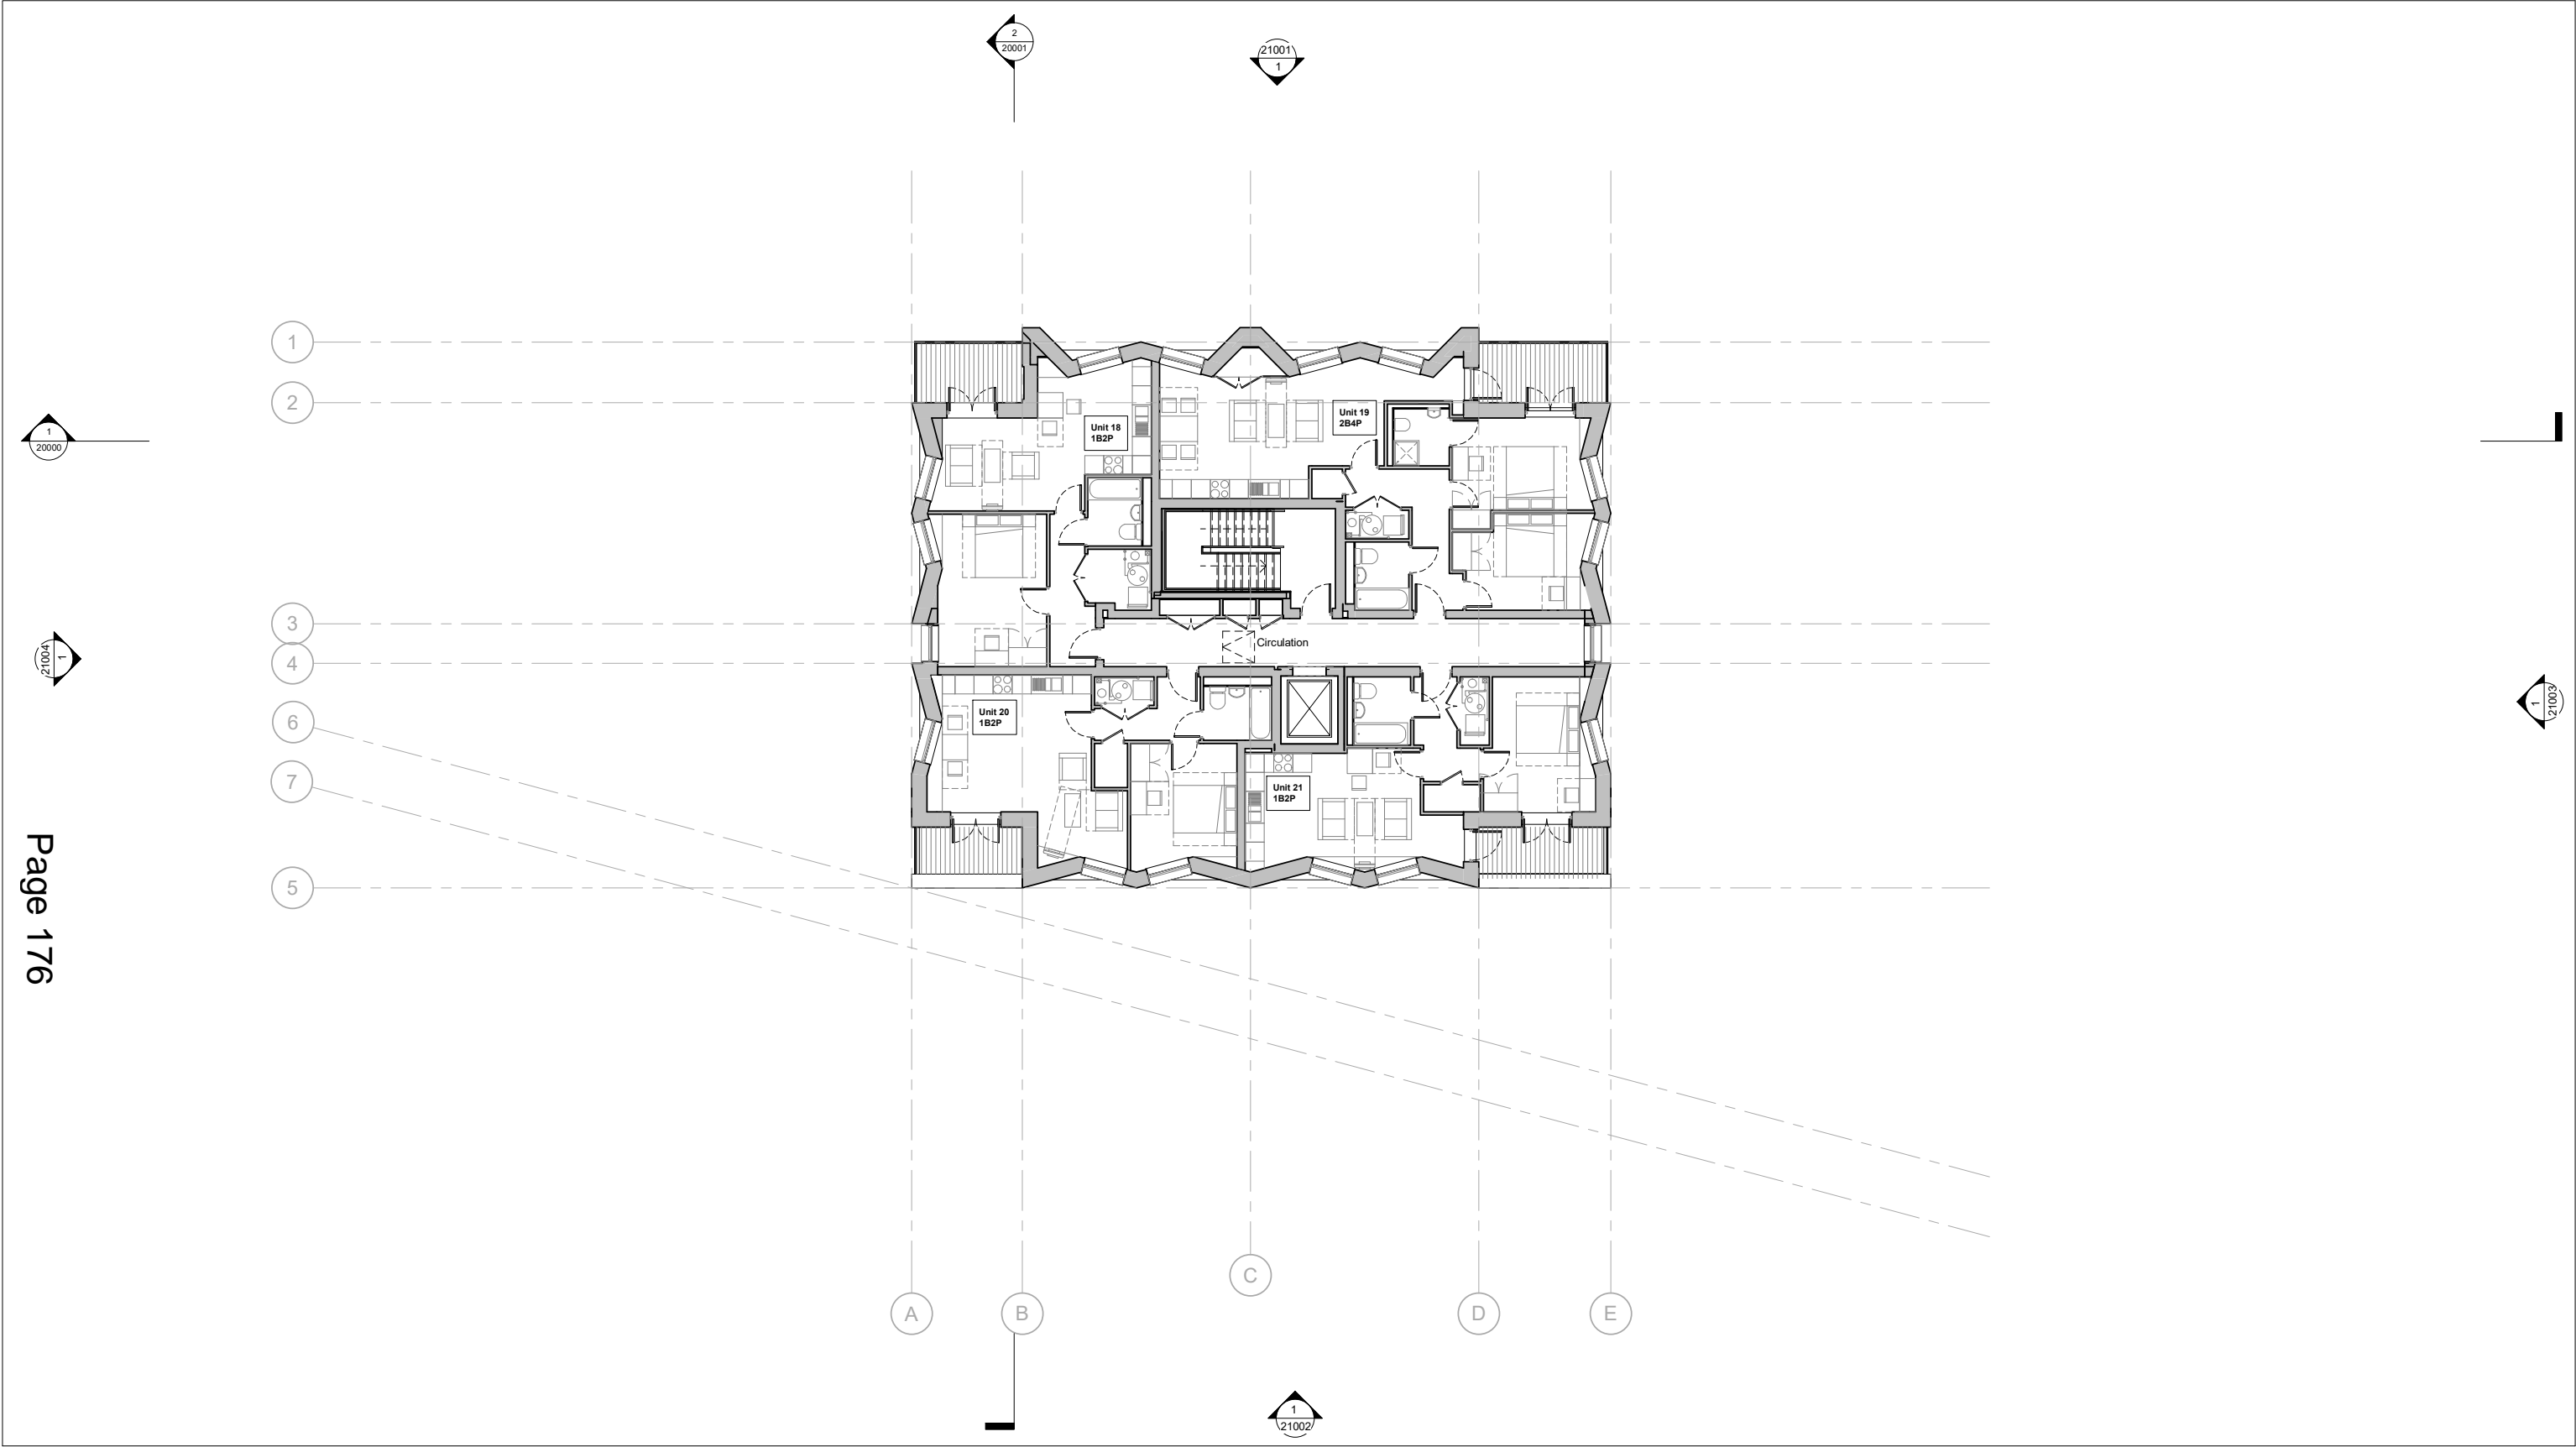

1

Fourth Floor Plan - As Proposed

1 : 100




1:100 FULL SIZE A1

Weston Williamson + Partners (WW+P) is the owner of the copyright subsisting in these drawings, plans, designs and specifications. They must not be used, reproduced or copied, in whole or in part, nor may the information, ideas and concepts therein contained (which are confidential to WW+P) be disclosed to any person without the prior written consent of that company.


1. Do not scale drawings. Written dimension govern.
2. All dimensions are in millimetres unless noted otherwise.
3. All dimensions shall be verified on site before proceeding with the work. WW+P shall be notified in writing of any discrepancies.
4. This drawing must be read in conjunction with all relevant contracts, specifications and drawings.
5. Check all levels against survey drawings to surrounding works area.
6. All levels have been provided by the Surveyor.
7. Drawings are for planning purposes only, not for construction.

Notes:

Legend:

 Dwelling Entrance

Keyplan:

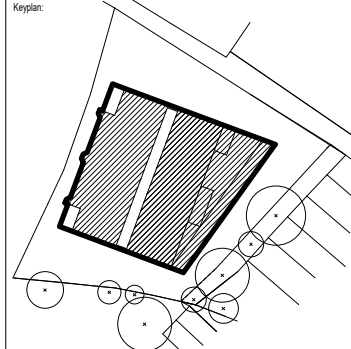

Architect:

WestonWilliamson+Partners

London
Melbourne
Sydney
Toronto

12 Valerino Place
London
SE1 8QH
T: +44 (0)20 7401 8877
F: +44 (0)20 7401 8349
www.westonwilliamson.com

Rev	Date	Description
1.0	29/05/20	Planning Comment Capture
0.0	31/10/19	Planning Issue

Project:

Elm Nursery
Mitcham
CR4 3TA

Title:

Fourth Floor Plan - As Proposed

Date:

29/05/20

Project Status:

Planning

Scale:

1 : 100 @ A1

Drawn:

AM

Checked:

CL

Approved:



LS

Project No. - Originator - Volume/System - Level/Location - Type - Role - Sheet No.:

MRT-WWP-EN-04-DR-A-11004

Revision:

1.0

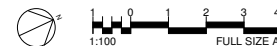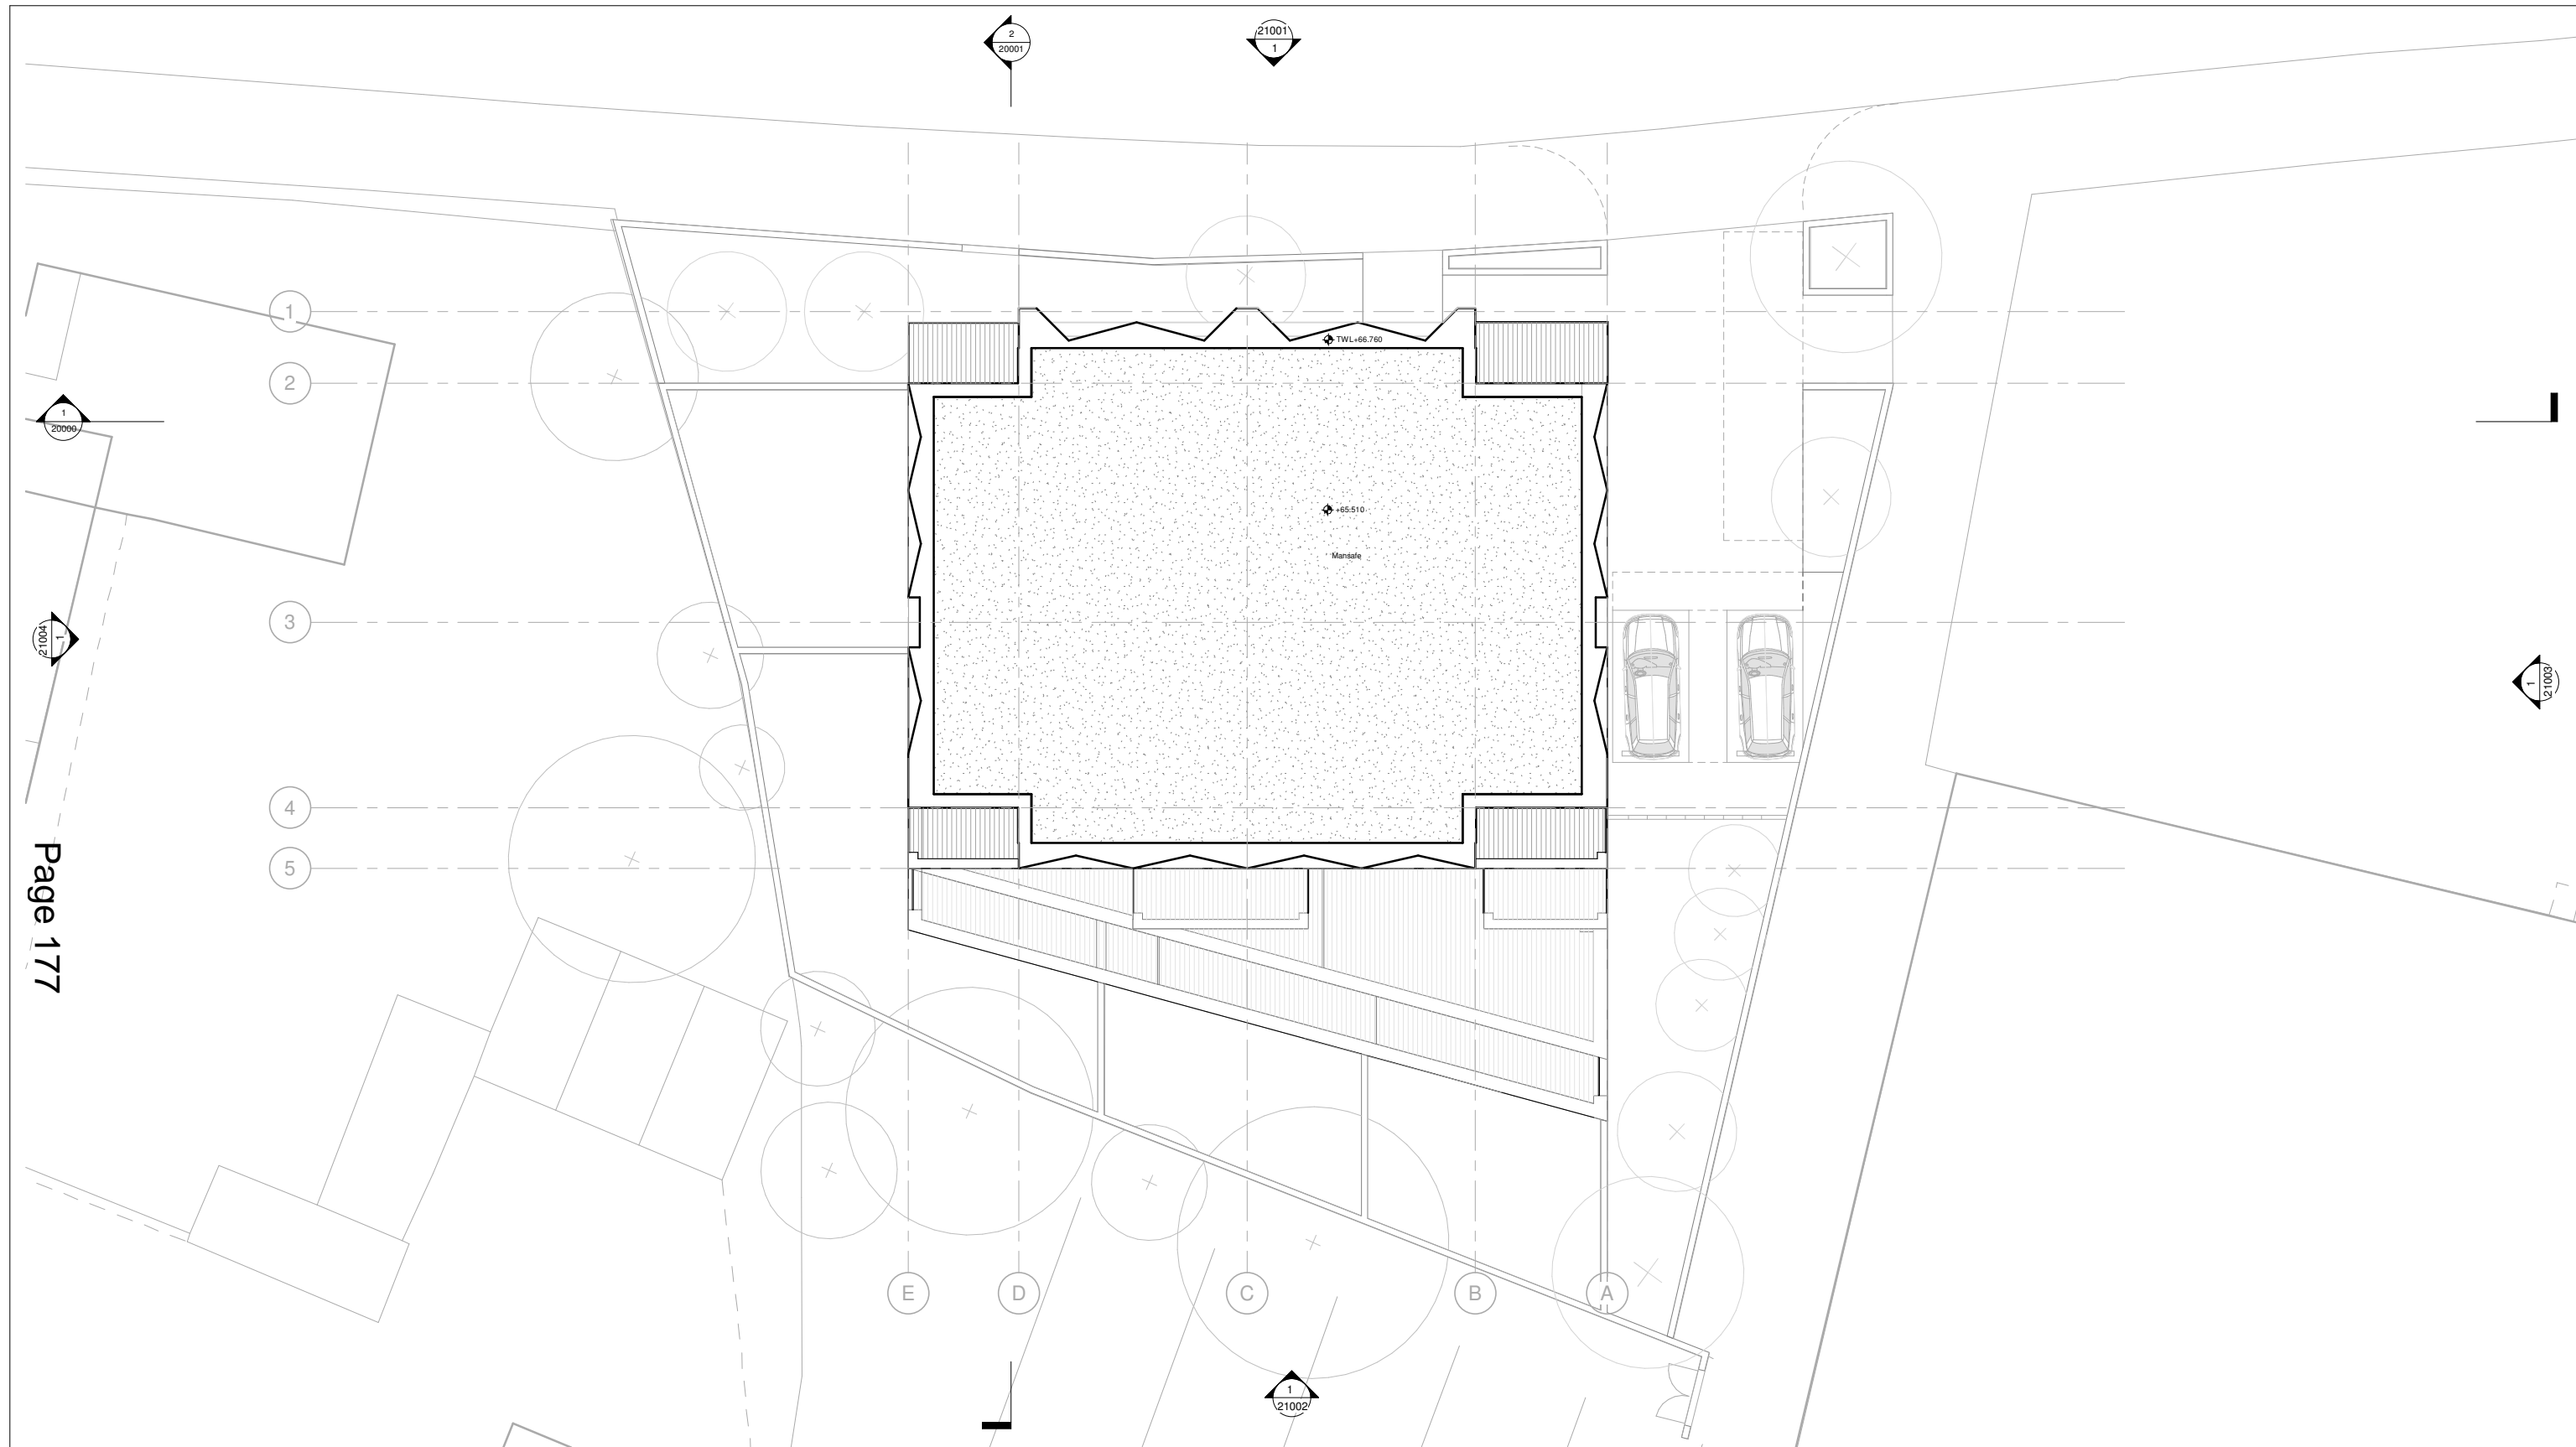


Weston Williamson + Partners (WW+P) is the owner of the copyright subsisting in these drawings, plans, designs and specifications. They must not be used, reproduced or copied, in whole or in part, nor may the information, ideas and concepts therein contained (which are confidential to WW+P) be disclosed to any person without the prior written consent of that company.

1. Do not scale drawings. Written dimension govern.
2. All dimensions are in millimetres unless noted otherwise.
3. All dimensions shall be verified on site before proceeding with the work. WWP shall be notified in writing of any discrepancies.
4. This drawing must be read in conjunction with all relevant contracts, specifications and drawings.
5. Check all levels against survey drawings to surrounding works area.
6. All levels have been provided by the Surveyor.
7. Drawings are for planning purposes only, not for construction.

Notes:

Keyplan:

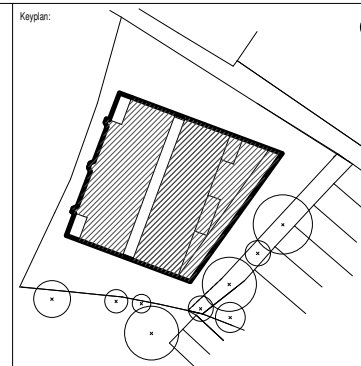

Architect:

WestonWilliamson+Partners

London
Melbourne
Sydney
Toronto

12 Valentine Place
London
SE1 8QH
T: +44 (0)20 7401 8877
F: +44 (0)20 7401 8349
www.westonwilliamson.com

[illegible]

0.0	31/10/19	Planning Issue
-----	----------	----------------

Project:	
----------	--

Elm Nursery
Mitcham
CR4 3TA

Title

Roof Plan - As Proposed

Date: 31/10/19


Project Status:	Planning
-----------------	----------

Drawn:
AM

Checked:	Approved:
CL	LS

Project No. - Originator - Volume/System - Level/Location - Type -
MRT-WWP-EN-R1-DR-A-11005

Revision	0.0
----------	-----

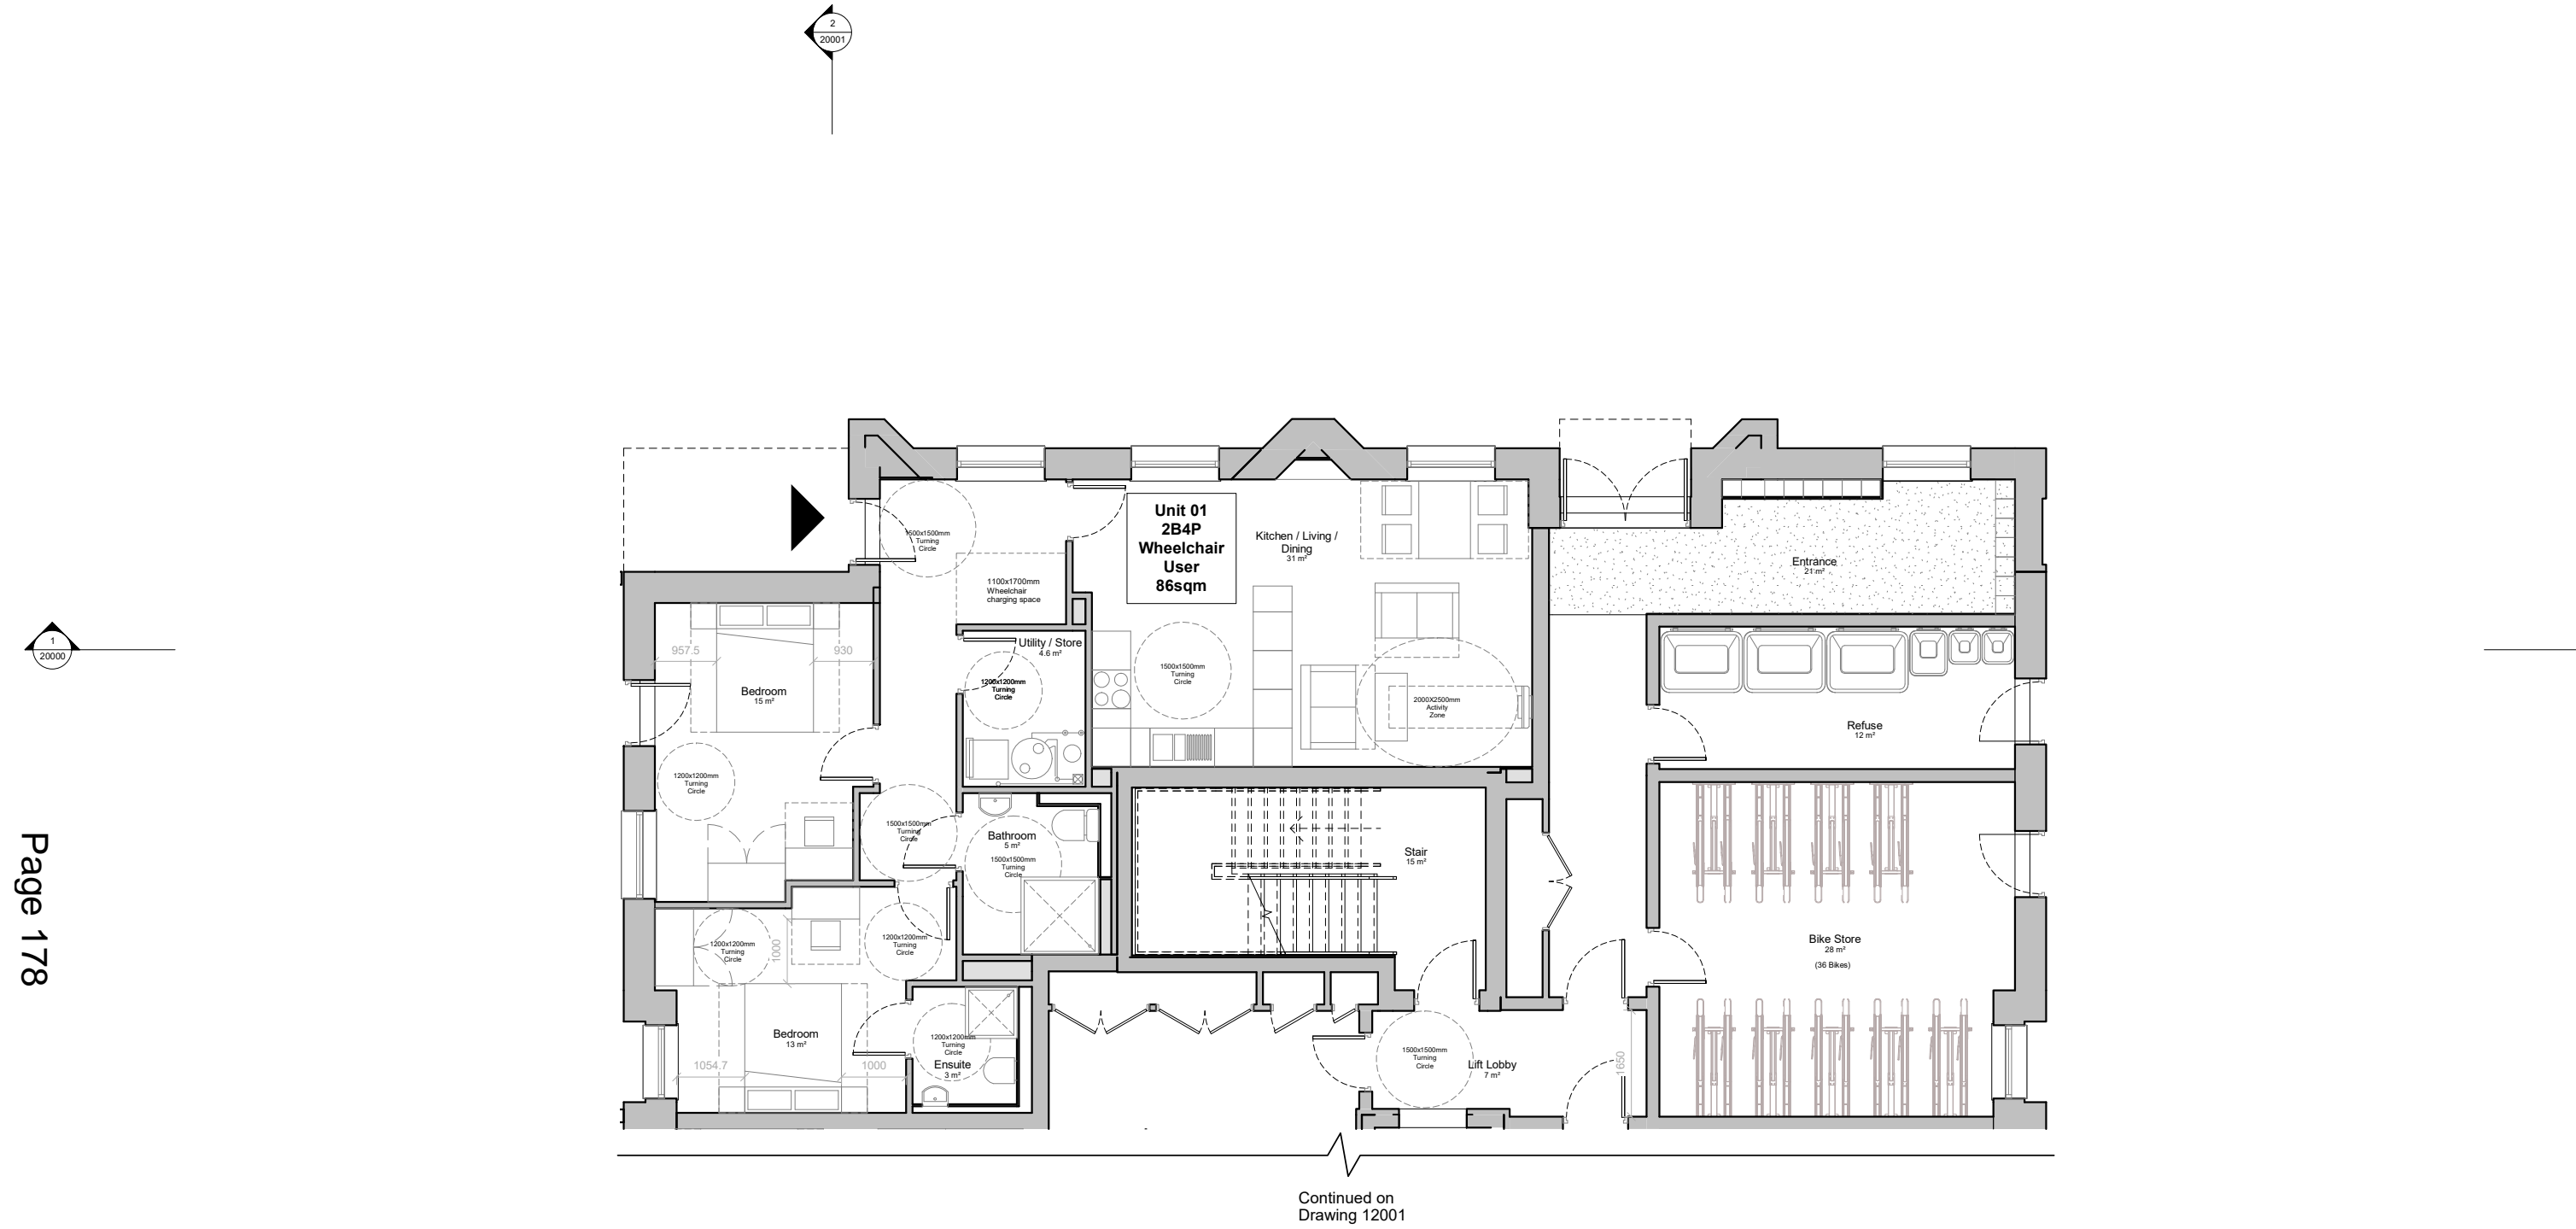

1 North - Ground Floor Flat Layouts
1 : 50

Weston Williamson + Partners (WWP) is the owner of the copyright subsisting in these drawings, plans, designs and specifications. They must not be used, reproduced or copied, in whole or in part, nor may the information, ideas and concepts therein contained (which are confidential to WWP) be disclosed to any person without the prior written consent of that company.

1. Do not scale drawings. Written dimension govern.
2. All dimensions are in millimetres unless noted otherwise.
3. All dimensions shall be verified on site before proceeding with the work. WWP shall be notified in writing of any discrepancies.
4. This drawing must be read in conjunction with all relevant contracts, specifications and drawings.
5. Check all levels against survey drawings to surrounding works area.
6. All levels have been provided by the Surveyor.
7. Drawings are for planning purposes only, not for construction.

Notes:

Legend:

- ▲ Building Entrance
- ▲ Dwelling Entrance

Keyplan:


Architect:

WestonWilliamson+Partners


London
Melbourne
Sydney
Toronto

12 Valerino Place
London
SE1 8QH
T: +44 (0)20 7401 8877
F: +44 (0)20 7401 8349
www.westonwilliamson.com

Project:		Elm Nursery Mitcham CR4 3TA	
Title: North - Ground Floor Flat Layouts			
Date: 29/05/20	Project Status: Planning		
Scale: 1 : 50 @ A1	Drawn: AM	Checked: CL	Approved: LS
Project No. - Originator - Volume/System - Level/Location - Type - Role - Sheet No.: MRT-WWP-EN-00-DR-A-12000			Revision: 1.0

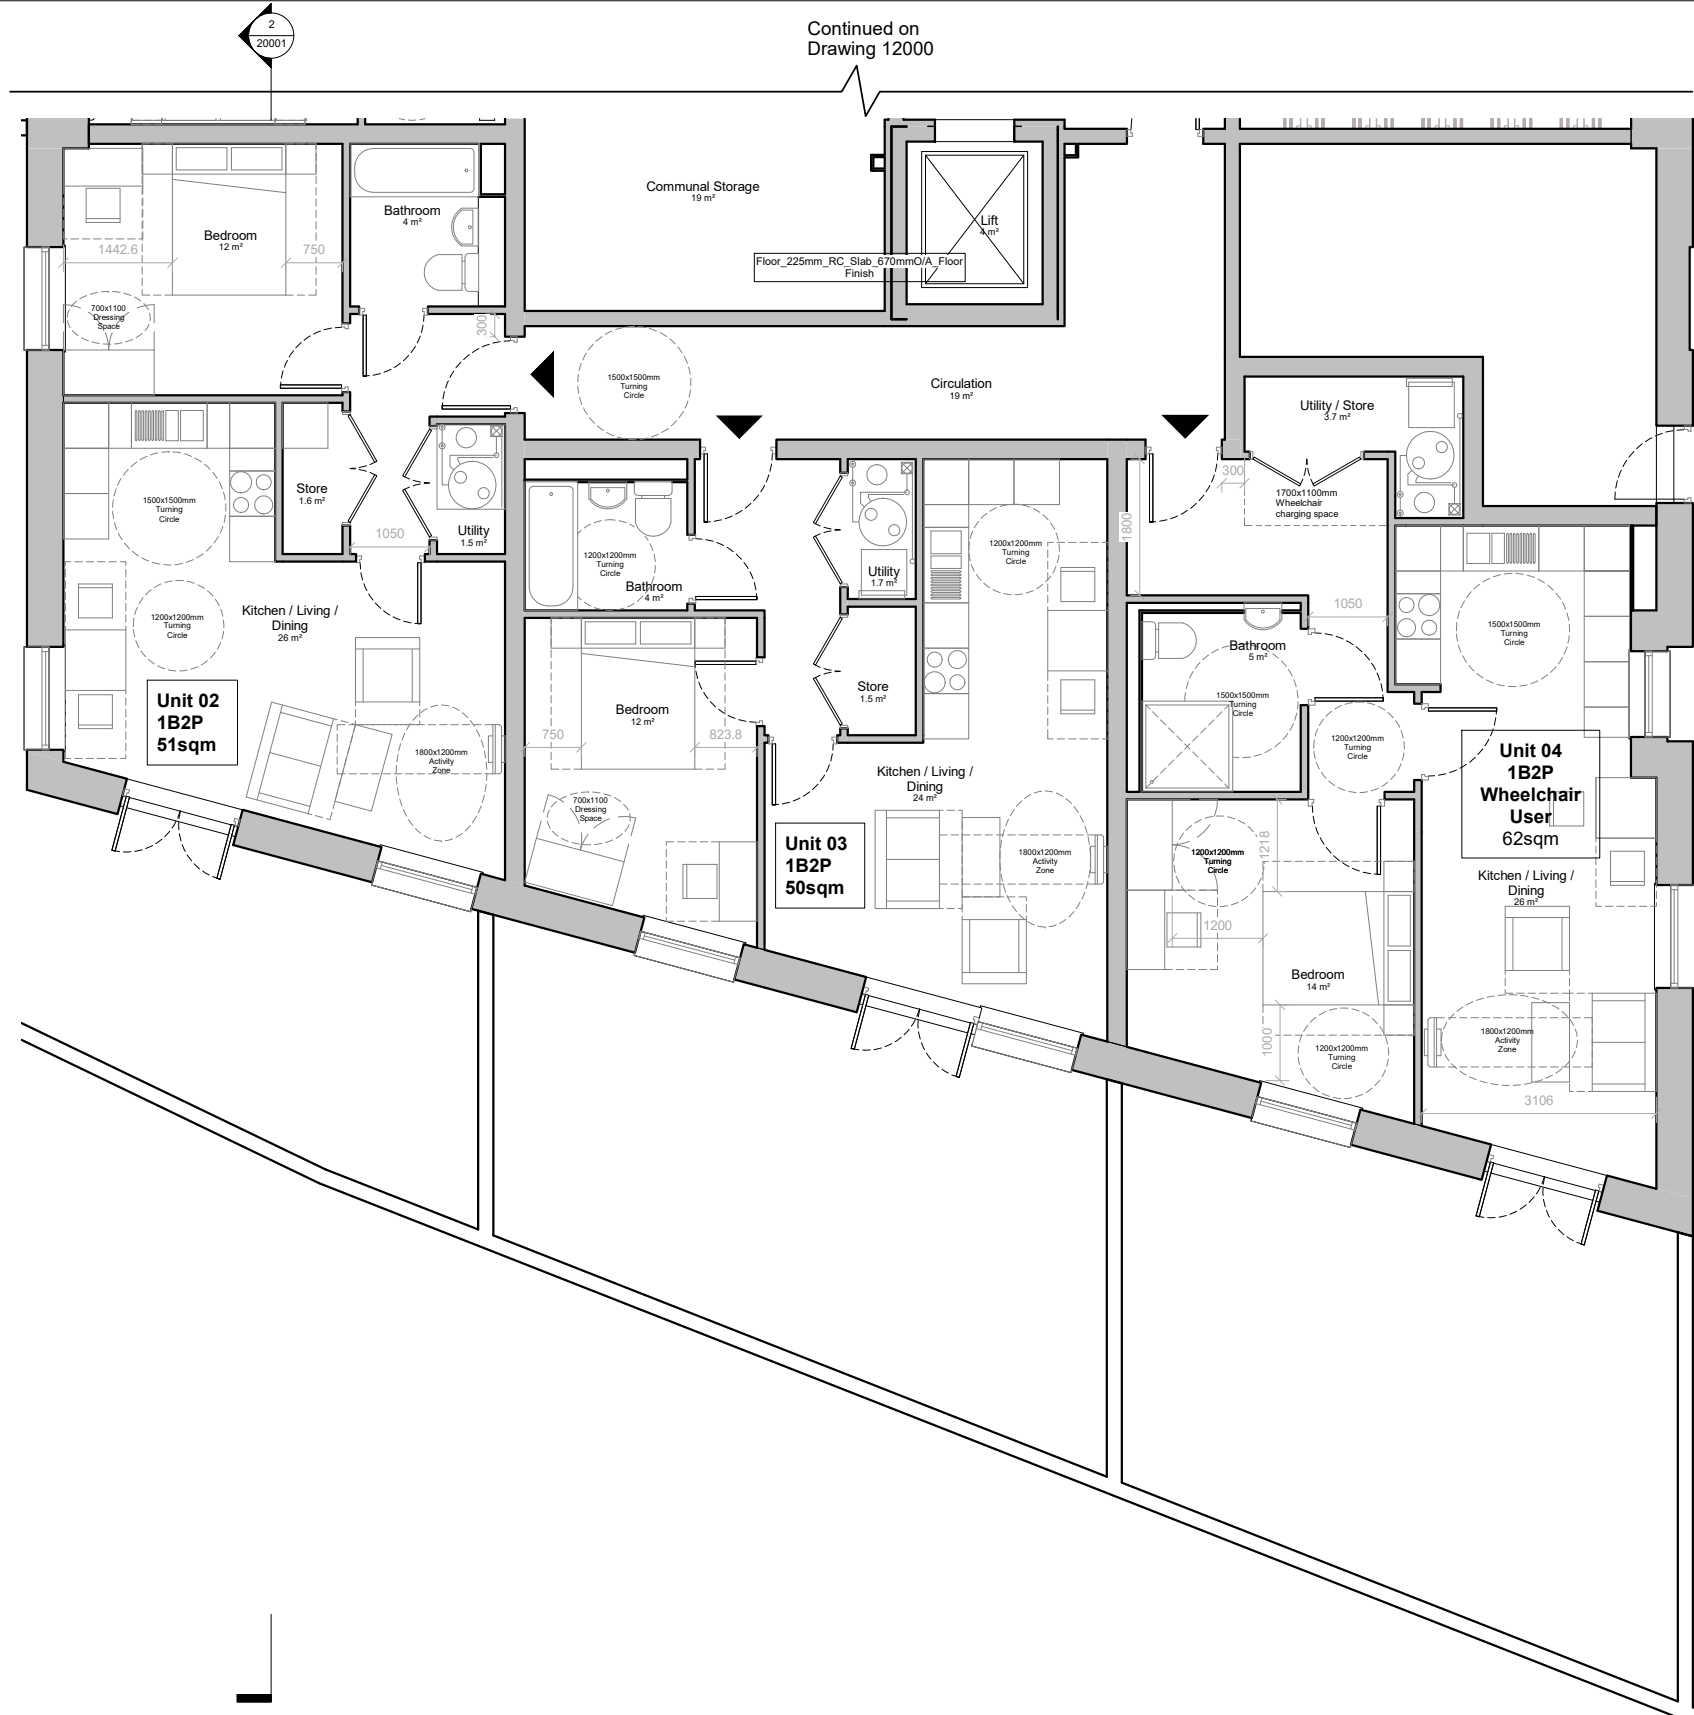

1 South - Ground Floor Flat Layouts
1 : 50

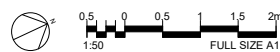

Weston Williamson + Partners (WW+P) is the owner of the copyright subsisting in these drawings, plans, designs and specifications. They must not be used, reproduced or copied, in whole or in part, nor may the information, ideas and concepts therein contained (which are confidential to WW+P) be disclosed to any person without the prior written consent of that company.


1. Do not scale drawings. Written dimension govern.
2. All dimensions are in millimetres unless noted otherwise.
3. All dimensions shall be verified on site before proceeding with the work. WW+P shall be notified in writing of any discrepancies.
4. This drawing must be read in conjunction with all relevant contracts, specifications and drawings.
5. Check all levels against survey drawings to surrounding works area.
6. All levels have been provided by the Surveyor.
7. Drawings are for planning purposes only, not for construction.

Notes:

Legend:

- ▲ Building Entrance
- ▲ Dwelling Entrance

Keyplan:

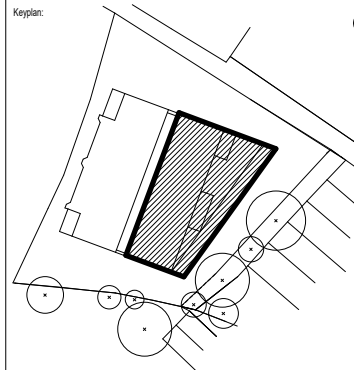

Architect:

WestonWilliamson+Partners

London
Melbourne
Sydney
Toronto

12 Valerino Place
London
SE1 8QH
T: +44 (0)20 7401 8877
F: +44 (0)20 7401 8349
www.westonwilliamson.com

1.0	29/05/20	Planning Comment Capture
0.0	31/10/19	Planning Issue
Rev	Date	Description

Project:

Elm Nursery
Mitcham
CR4 3TA

Title:

South - Ground Floor Flat Layouts

Date:
29/05/20

Project Status:
Planning

Scale:
1 : 50 @ A1


Drawn:
AM

Checked:
CL

Approved:
LS

Project No. - Originator - Volume/System - Level/Location - Type - Role - Sheet No.:
MRT-WWP-EN-00-DR-A-12001

Revision:
1.0

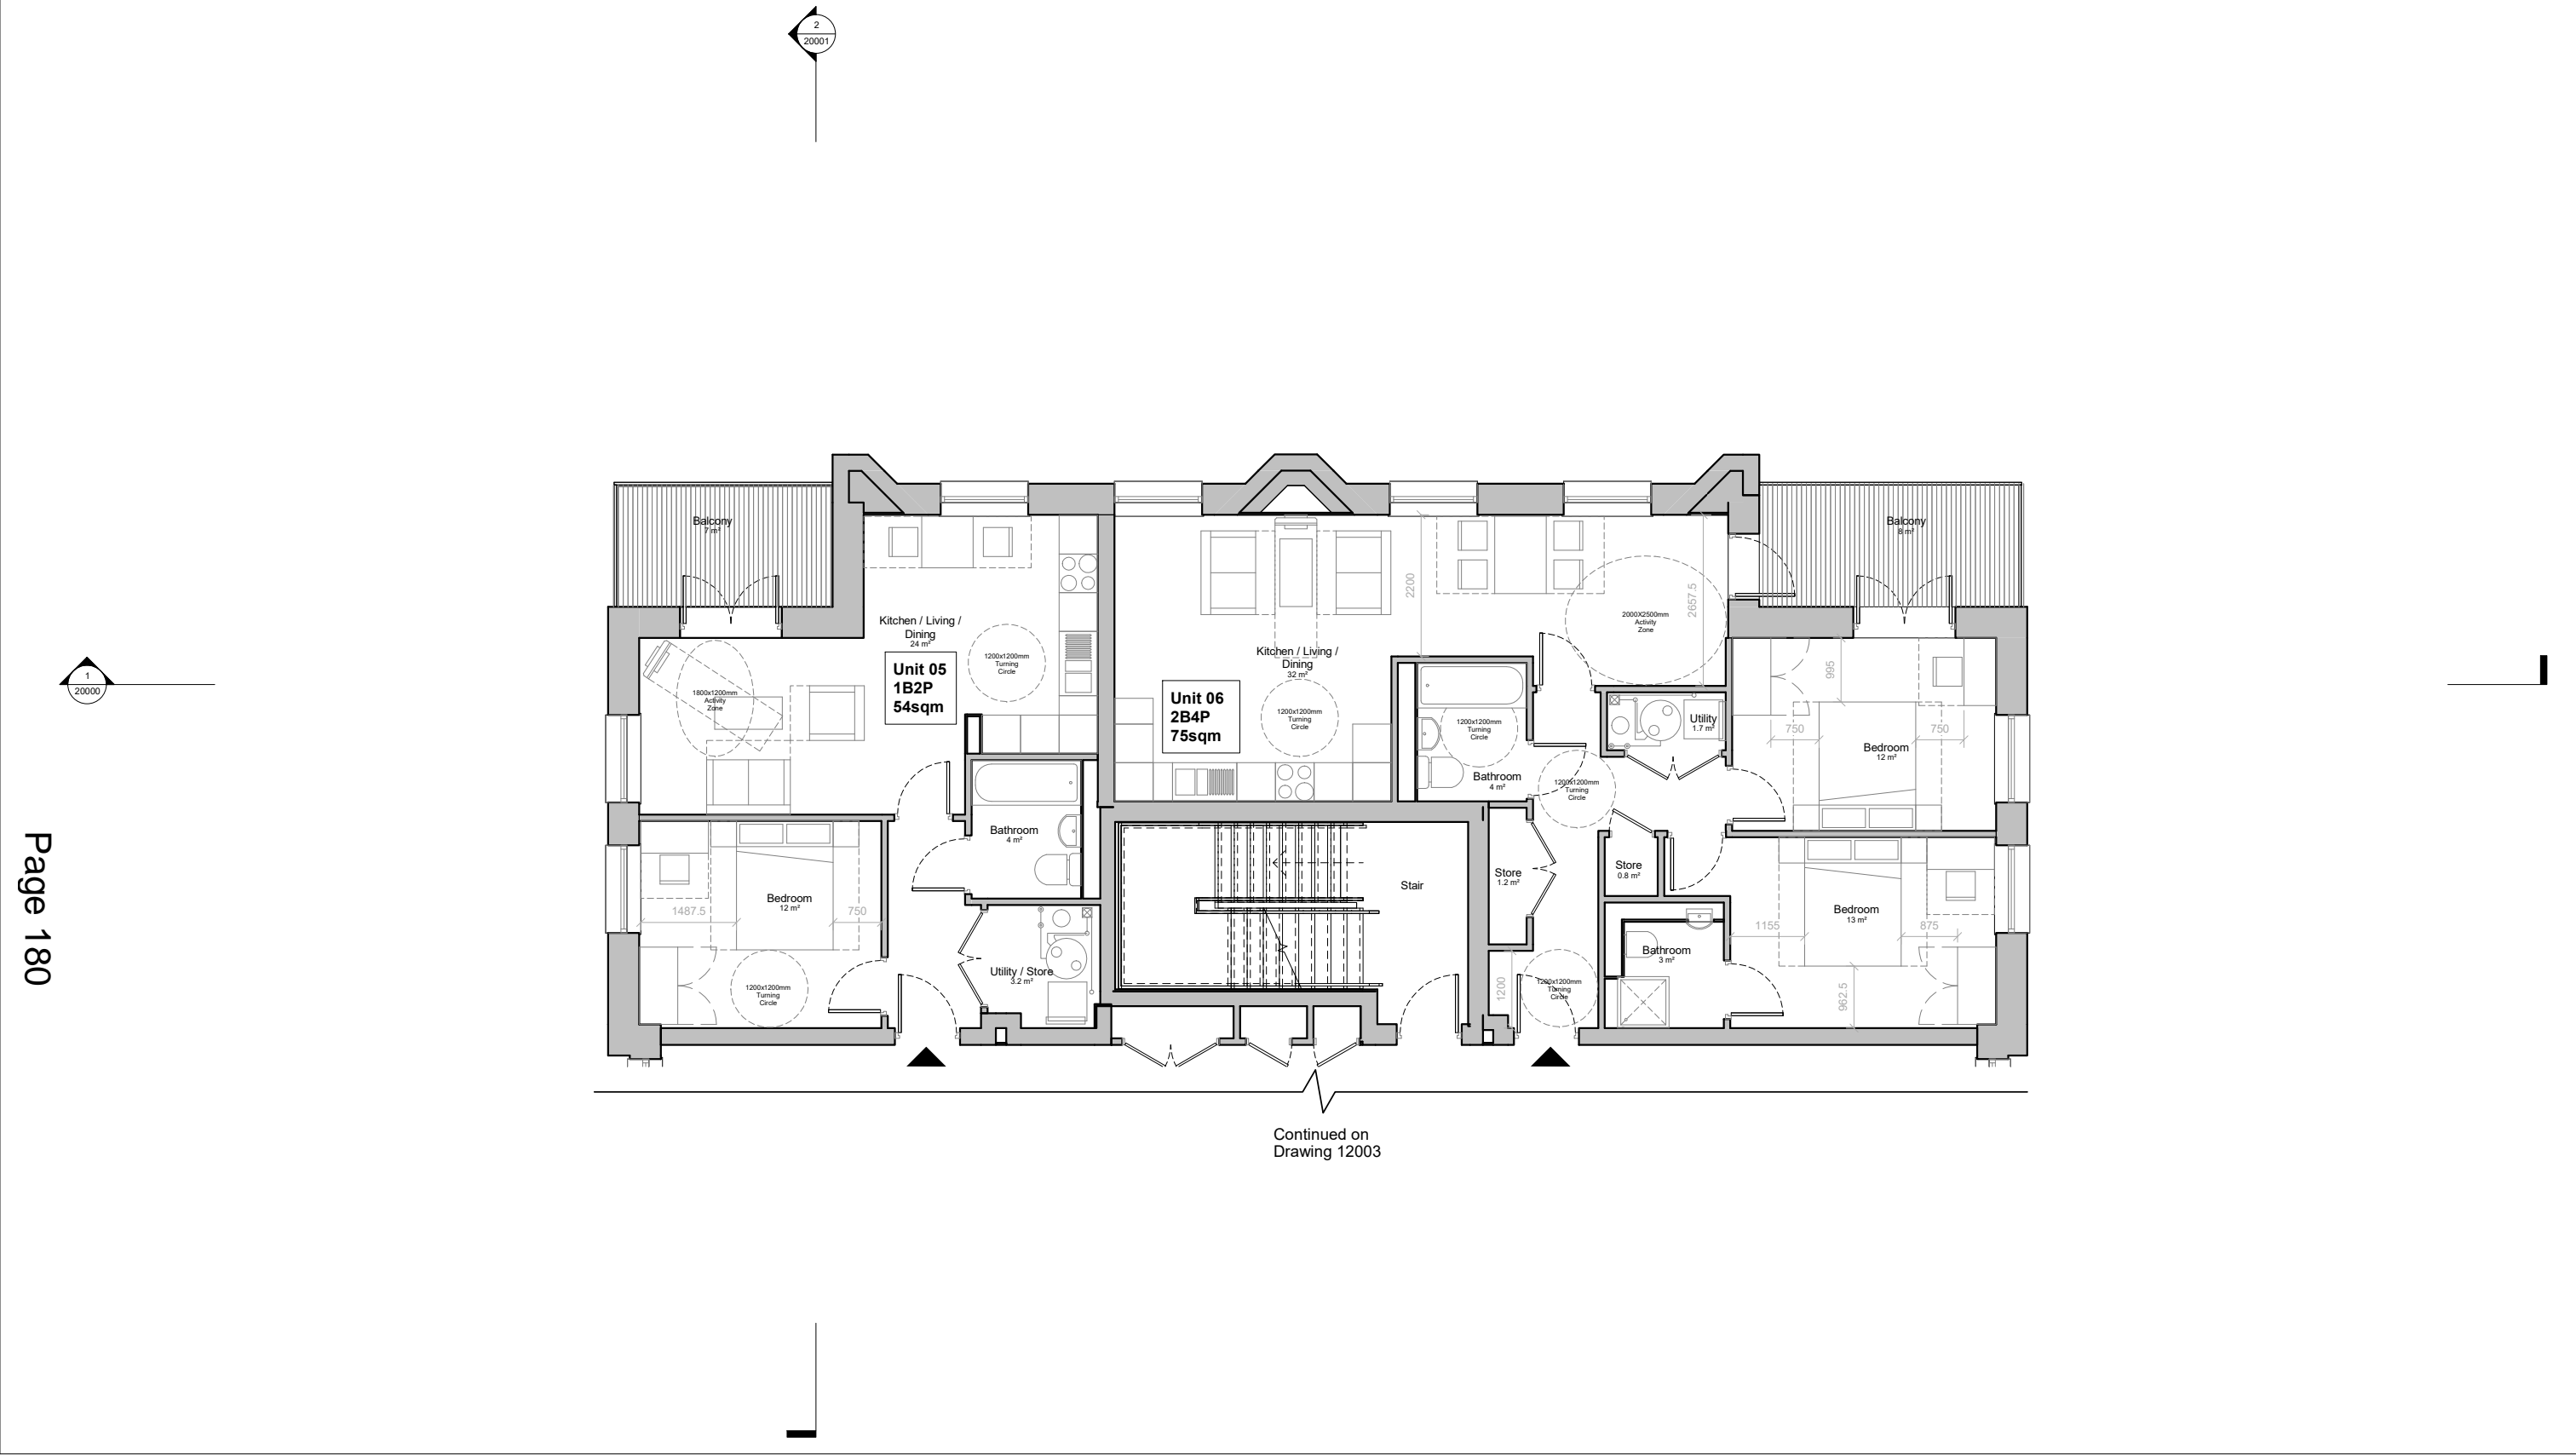

1

North - First Floor Flat Layouts

1 : 50

Notes:

Weston Williamson + Partners (WW+P) is the owner of the copyright subsisting in these drawings, plans, designs and specifications. They must not be used, reproduced or copied, in whole or in part, nor may the information, ideas and concepts therein contained (which are confidential to WW+P) be disclosed to any person without the prior written consent of that company.

1. Do not scale drawings. Written dimension govern.
2. All dimensions are in millimetres unless noted otherwise.
3. All dimensions shall be verified on site before proceeding with the work. WW+P shall be notified in writing of any discrepancies.
4. This drawing must be read in conjunction with all relevant contracts, specifications and drawings.
5. Check all levels against survey drawings to surrounding works area.
6. All levels have been provided by the Surveyor.
7. Drawings are for planning purposes only, not for construction.

Legend:

▲ Building Entrance

▲ Dwelling Entrance

Keyplan:

Architect:

WestonWilliamson+Partners

London
Melbourne
Sydney
Toronto

12 Valerino Place
London
SE1 8QH
T: +44 (0)20 7401 8877
F: +44 (0)20 7401 8349
www.westonwilliamson.com

Project:

Elm Nursery
Mitcham
CR4 3TA

Title:

North - First Floor Flat Layouts

Date:

29/05/20

Project Status:

Planning

Scale:

1 : 50 @ A1

Drawn:

AM

Checked:

CL

Approved:

LS

Project No. - Originator - Volume/System - Level/Location - Type - Role - Sheet No.:

MRT-WWP-EN-01-DR-A-12002


Revision:

1.0

© Copyright WestonWilliamson+Partners



1 South - First Floor Flat Layouts
1 : 50

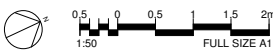

Weston Williamson + Partners (WW+P) is the owner of the copyright subsisting in these drawings, plans, designs and specifications. They must not be used, reproduced or copied, in whole or in part, nor may the information, ideas and concepts therein contained (which are confidential to WW+P) be disclosed to any person without the prior written consent of that company.


1. Do not scale drawings. Written dimension govern.
2. All dimensions are in millimetres unless noted otherwise.
3. All dimensions shall be verified on site before proceeding with the work. WW+P shall be notified in writing of any discrepancies.
4. This drawing must be read in conjunction with all relevant contracts, specifications and drawings.
5. Check all levels against survey drawings to surrounding works area.
6. All levels have been provided by the Surveyor.
7. Drawings are for planning purposes only, not for construction.

Notes:

Legend:

- ▲ Building Entrance
- ▲ Dwelling Entrance

Keyplan:

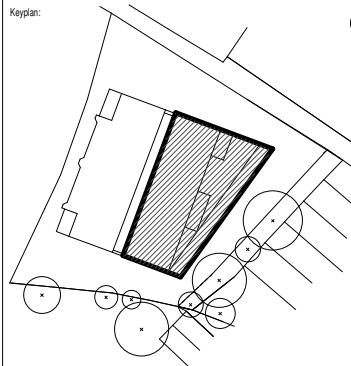

Architect:

WestonWilliamson+Partners

London
Melbourne
Sydney
Toronto

12 Valerine Place
London
SE1 8QH
T: +44 (0)20 7401 8877
F: +44 (0)20 7401 8349
www.westonwilliamson.com

0.0 31/10/19
Rev Date Description

Project:

Elm Nursery
Mitcham
CR4 3TA

Title:

South - First Floor Flat Layouts

Date:
31/10/19

Project Status:
Planning

Scale:
1 : 50 @ A1


Drawn:
AM

Checked:
CL

Approved:
LS

Project No. - Originator - Volume/System - Level/Location - Type - Role - Sheet No.:
MRT-WWP-EN-01-DR-A-12003

Revision:
0.0

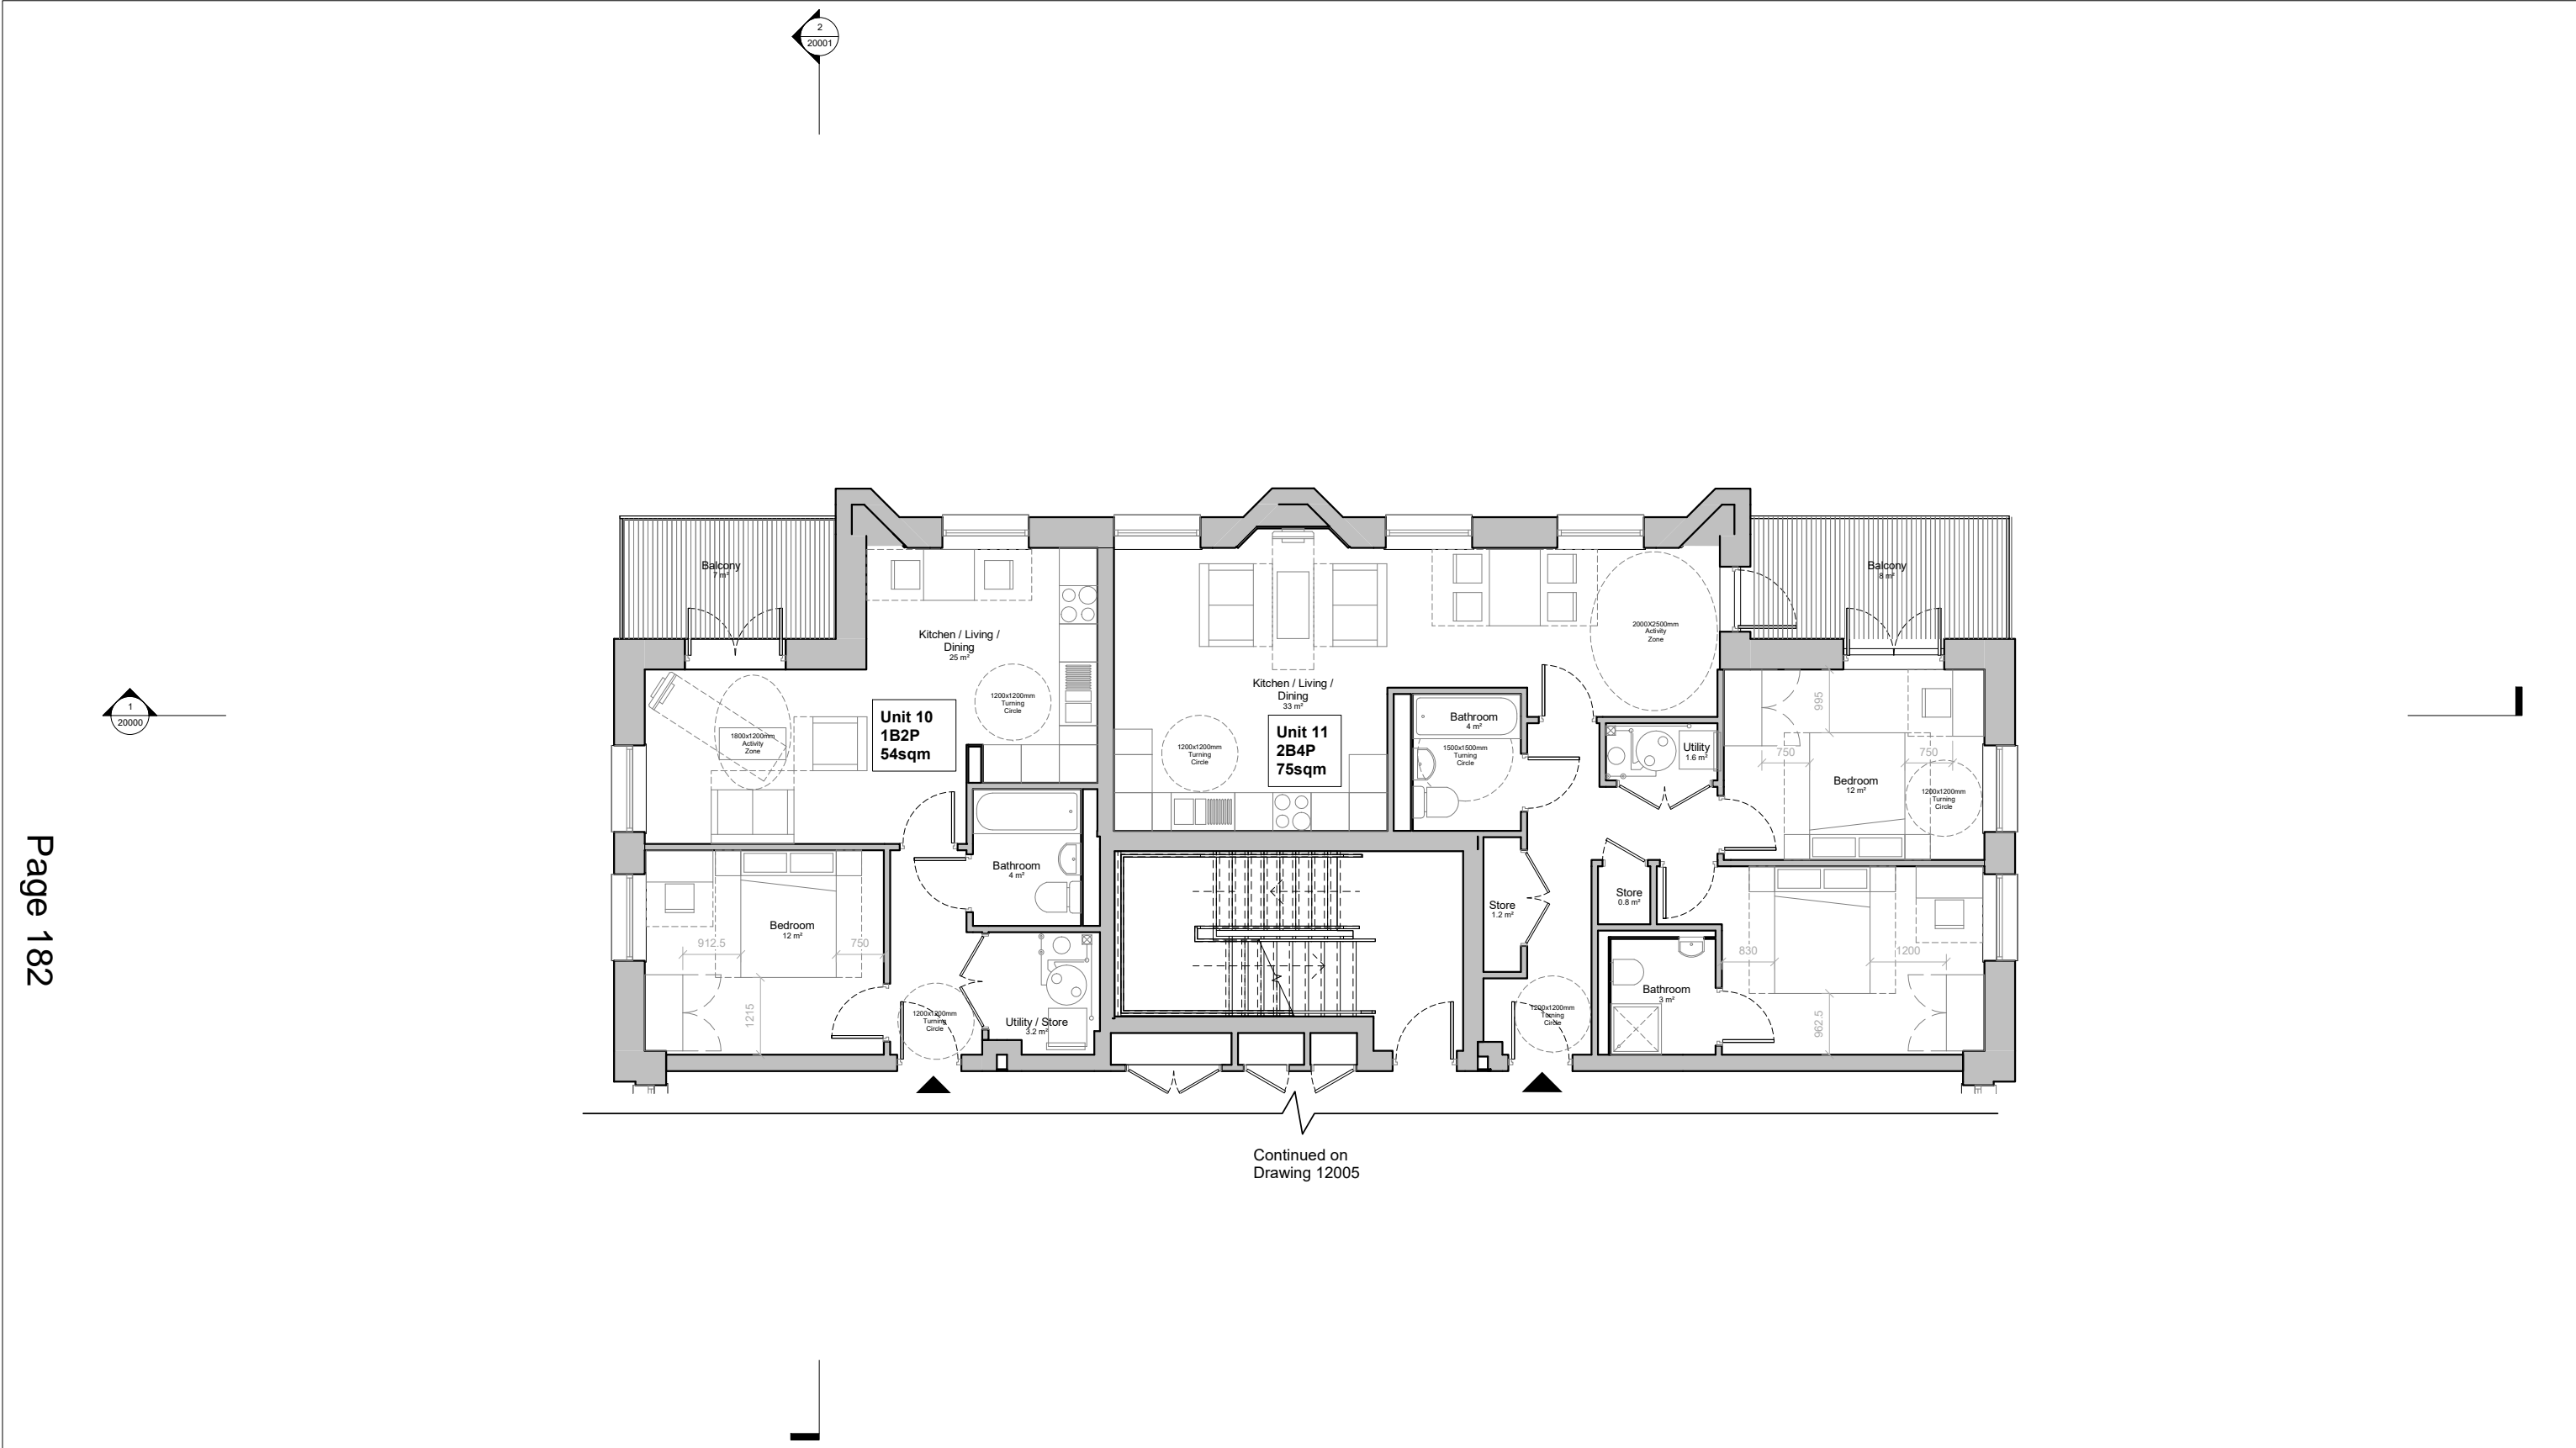

1

North - Second Floor Flat Layouts

1 : 50

Notes:

Weston Williamson + Partners (WWP) is the owner of the copyright subsisting in these drawings, plans, designs and specifications. They must not be used, reproduced or copied, in whole or in part, nor may the information, ideas and concepts therein contained (which are confidential to WWP) be disclosed to any person without the prior written consent of that company.

1. Do not scale drawings. Written dimension govern.

2. All dimensions are in millimetres unless noted otherwise.

3. All dimensions shall be verified on site before proceeding with the work. WWP shall be notified in writing of any discrepancies.

4. This drawing must be read in conjunction with all relevant contracts, specifications and drawings.

5. Check all levels against survey drawings to surrounding works area.

6. All levels have been provided by the Surveyor.

7. Drawings are for planning purposes only, not for construction.

Legend:

▲ Building Entrance

▲ Dwelling Entrance

Keyplan:

Architect:

WestonWilliamson+Partners

London

Melbourne

Sydney

Toronto

12 Valerino Place

London

SE1 8QH

T: +44 (0)20 7401 8877

F: +44 (0)20 7401 8349

www.westonwilliamson.com

Project:

Elm Nursery

Mitcham

CR4 3TA

Title:

North - Second Floor Flat Layouts

Date:

29/05/20

Project Status:

Planning

Scale:

1 : 50 @ A1

Drawn:

AM

Checked:

CL

Approved:

LS

Project No. - Originator - Volume/System - Level/Location - Type - Role - Sheet No.:

MRT-WWP-EN-02-DR-A-12004

Revision:

1.0

1.0

29/05/20

Planning Comment Capture

0.0

31/10/19

Planning Issue

Rev

Date

Description

© Copyright WestonWilliamson+Partners

Weston Williamson + Partners (WW+P) is the owner of the copyright subsisting in these drawings, plans, designs and specifications. They must not be used, reproduced or copied, in whole or in part, nor may the information, ideas and concepts therein contained (which are confidential to WW+P) be disclosed to any person without the prior written consent of that company.


1. Do not scale drawings. Written dimension govern.
2. All dimensions are in millimetres unless noted otherwise.
3. All dimensions shall be verified on site before proceeding with the work. WWP shall be notified in writing of any discrepancies.
4. This drawing must be read in conjunction with all relevant contracts, specifications and drawings.
5. Check all levels against survey drawings to surrounding works area.
6. All levels have been provided by the Surveyor.
7. Drawings are for planning purposes only, not for construction.

Notes:

Legend:

- ▲ Building Entrance
▲ Dwelling Entrance

Keyplan:

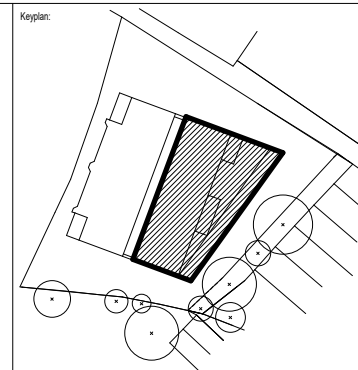

Architect:

WestonWilliamson+Partners

London
Melbourne
Sydney
Toronto

12 Valentine Place
London
SE1 8QH
T: +44 (0)20 7401 8877
F: +44 (0)20 7401 8349
www.westonwilliamson.com

1.0	29/05/20	Planning Comment Capture
0.0	31/10/19	Planning Issue
Rev	Date	Description

Project:	
----------	--

Elm Nursery
Mitcham
CR4 3TA

Title:

South - Second Floor Flat Layouts

Date:
29/05/20

Project Status:	Planning
-----------------	----------


Scale:
1 : 50 @ A1

Drawn:	AM
--------	----

Approved:
LS

Project No. - Originator - Volume/System - Level/Location - Type - Role - Sheet
MRT-WWP-EN-02-DR-A-12005

Revision:	1.0
-----------	-----

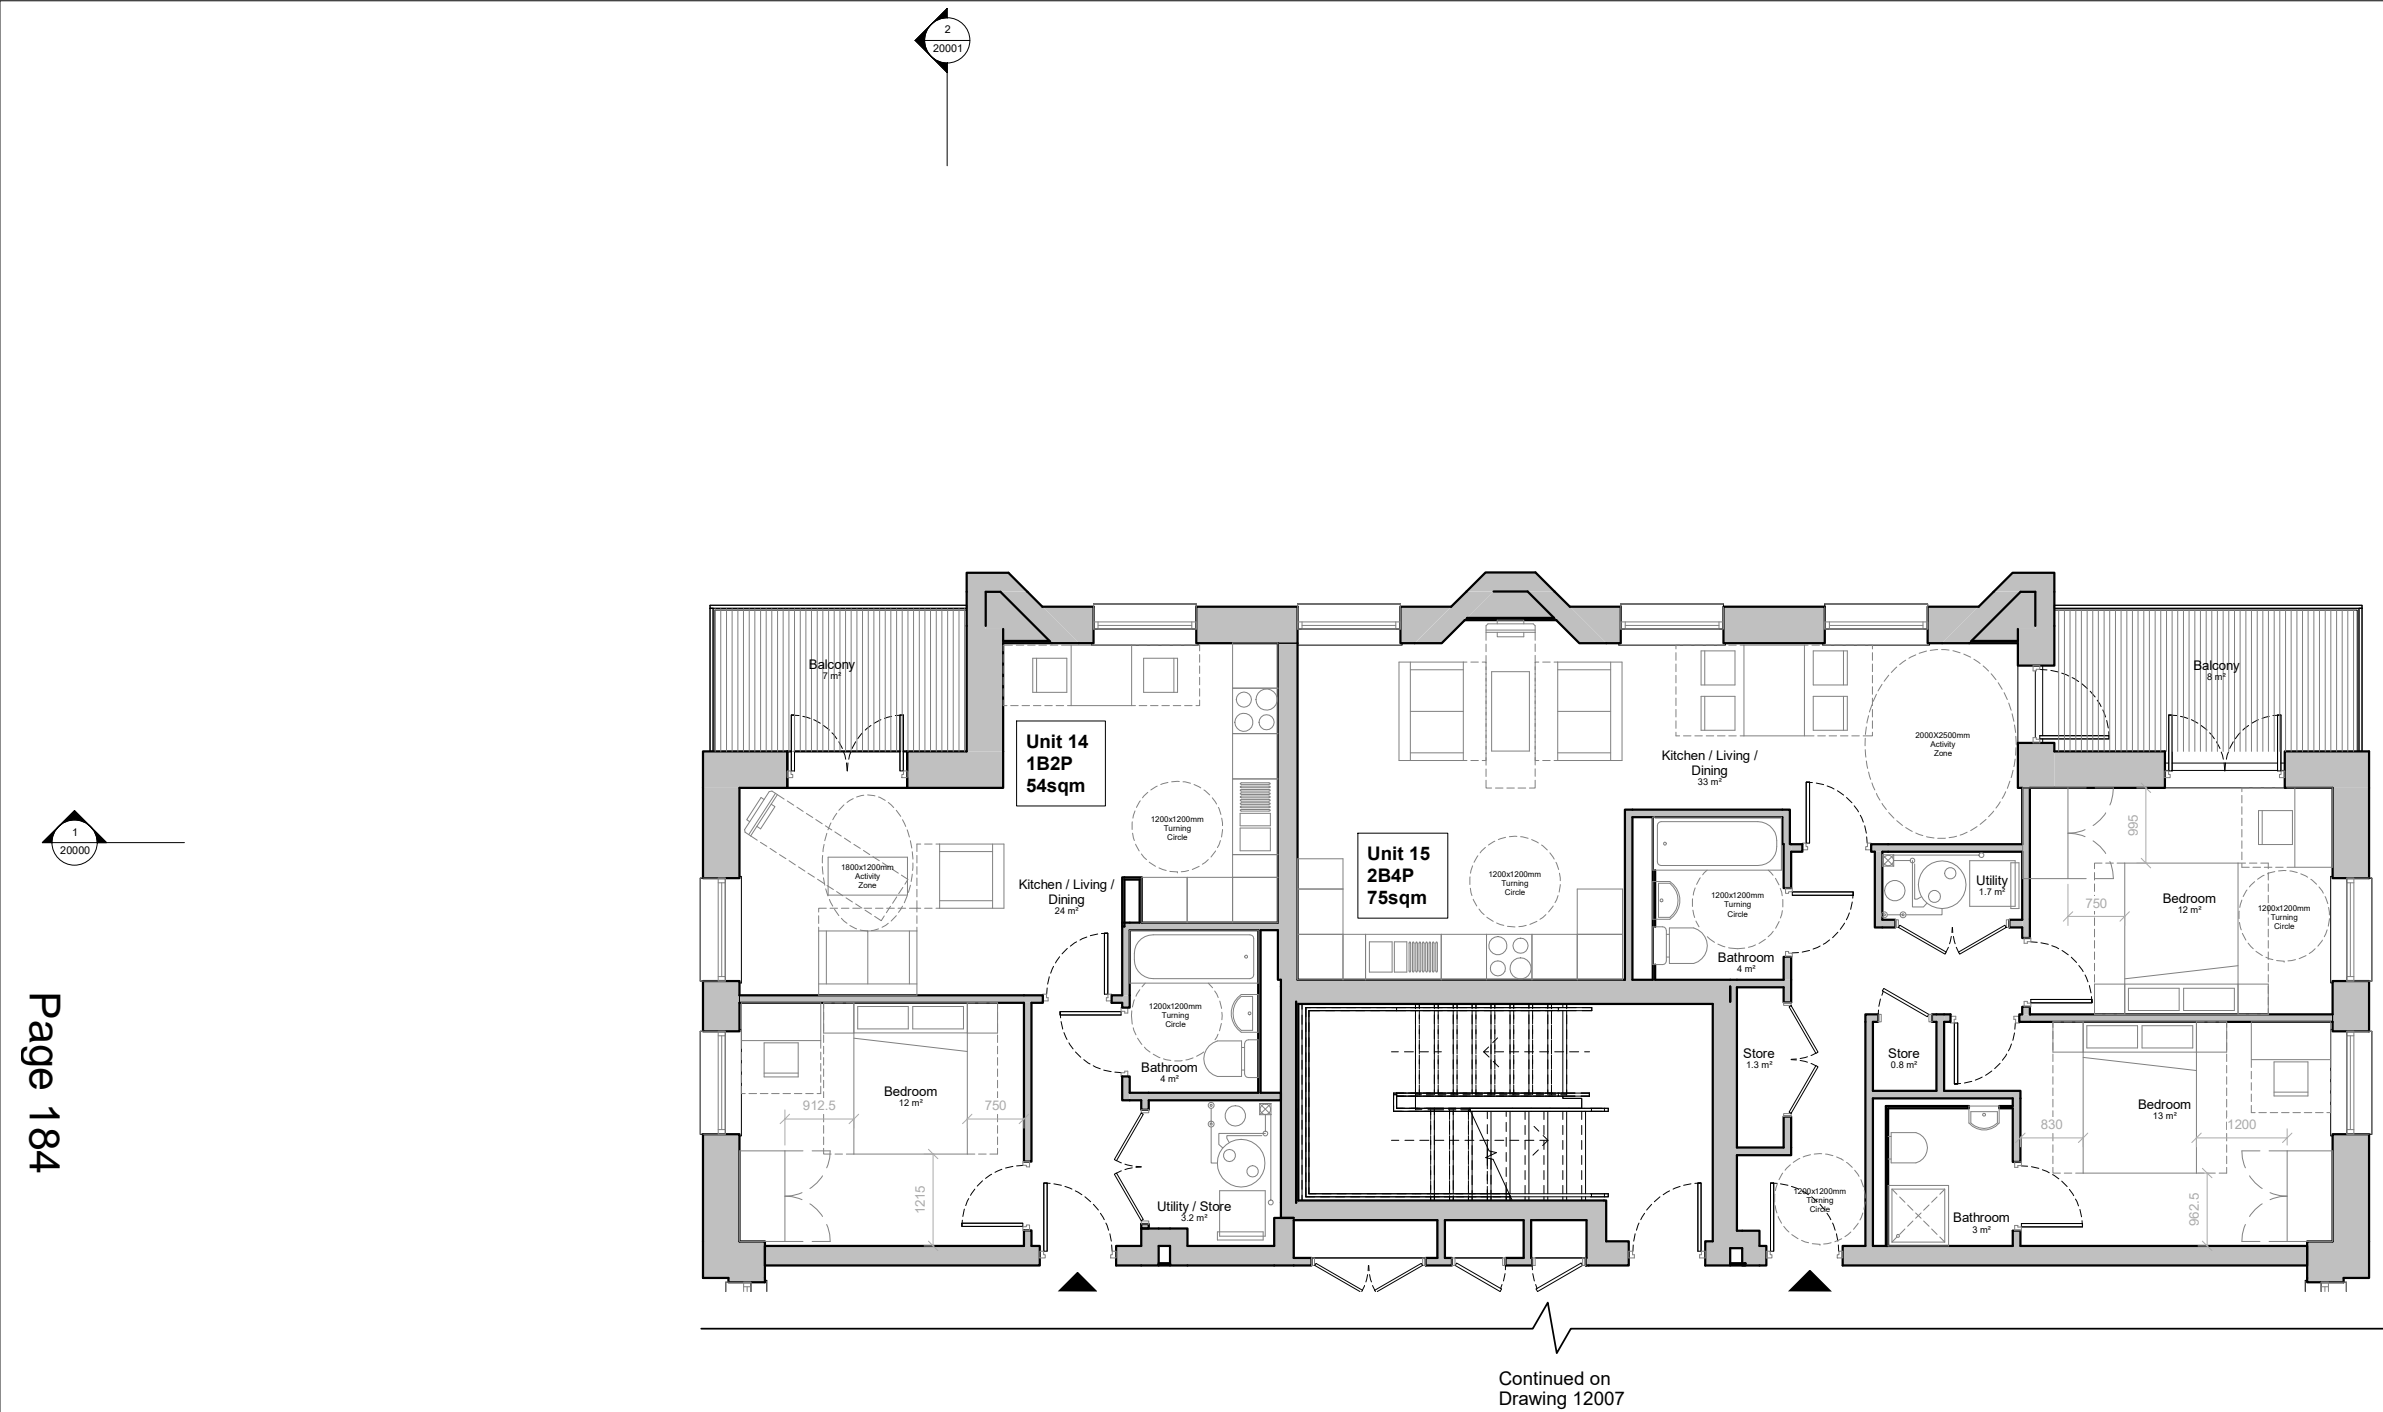

Continued on
Drawing 12007

1 North - Third Floor Flat Layouts
1 : 50



Weston Williamson + Partners (WW+P) is the owner of the copyright subsisting in these drawings, plans, designs and specifications. They must not be used, reproduced or copied, in whole or in part, nor may the information, ideas and concepts therein contained (which are confidential to WW+P) be disclosed to any person without the prior written consent of that company.


1. Do not scale drawings. Written dimension govern.
2. All dimensions are in millimetres unless noted otherwise.
3. All dimensions shall be verified on site before proceeding with the work. WW+P shall be notified in writing of any discrepancies.
4. This drawing must be read in conjunction with all relevant contracts, specifications and drawings.
5. Check all levels against survey drawings to surrounding works area.
6. All levels have been provided by the Surveyor.
7. Drawings are for planning purposes only, not for construction.

Notes:

Legend:

- ▲ Building Entrance
- ▲ Dwelling Entrance

Keyplan:

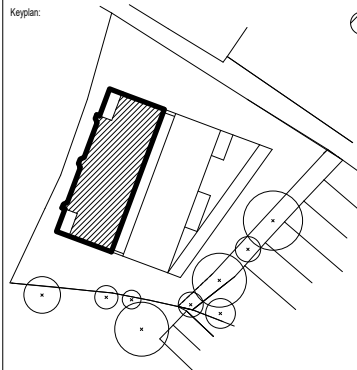

Architect:

WestonWilliamson+Partners

London
Melbourne
Sydney
Toronto

12 Valerino Place
London
SE1 8QH
T: +44 (0)20 7401 8877
F: +44 (0)20 7401 8349
www.westonwilliamson.com

1.0	29/05/20	Planning Comment Capture
0.0	31/10/19	Planning Issue
Rev	Date	Description

Project:

Elm Nursery
Mitcham
CR4 3TA

Title:

North - Third Floor Flat Layouts

Date:
29/05/20

Project Status:
Planning

Scale:
1 : 50 @ A1

Drawn:
AM

Checked:
CL

Approved:
LS

Project No. - Originator - Volume/System - Level/Location - Type - Role - Sheet No.:
MRT-WWP-EN-03-DR-A-12006

Revision:
1.0


1 South - Third Floor Flat Layouts
1 : 50

Weston Williamson + Partners (WWP) is the owner of the copyright subsisting in these drawings, plans, designs and specifications. They must not be used, reproduced or copied, in whole or in part, nor may the information, ideas and concepts therein contained (which are confidential to WWP) be disclosed to any person without the prior written consent of that company.

1. Do not scale drawings. Written dimension govern.
2. All dimensions are in millimetres unless noted otherwise.
3. All dimensions shall be verified on site before proceeding with the work. WWP shall be notified in writing of any discrepancies.
4. This drawing must be read in conjunction with all relevant contracts, specifications and drawings.
5. Check all levels against survey drawings to surrounding works area.
6. All levels have been provided by the Surveyor.
7. Drawings are for planning purposes only, not for construction.


Notes:

- Legend:
- ▲ Building Entrance
 - ▲ Dwelling Entrance

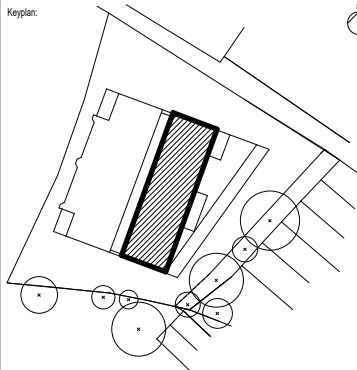

Architect: WestonWilliamson+Partners		
London	12 Valerine Place	
Melbourne	London	
Sydney	SE1 8QH	
Toronto	T: +44 (0)20 7401 8877	
	F: +44 (0)20 7401 8349	
	www.westonwilliamson.com	
1.0	29/05/20	Planning Comment Capture
0.0	31/10/19	Planning Issue
Rev	Date	Description

Project: Elm Nursery Mitcham CR4 3TA			
Title: South - Third Floor Flat Layouts			
Date: 29/05/20	Project Status: Planning		
Scale: 1 : 50 @ A1	Drawn: AM	Checked: CL	Approved: LS
Project No. - Originator - Volume/System - Level/Location - Type - Role - Sheet No.: MRT-WWP-EN-03-DR-A-12007			Revision: 1.0

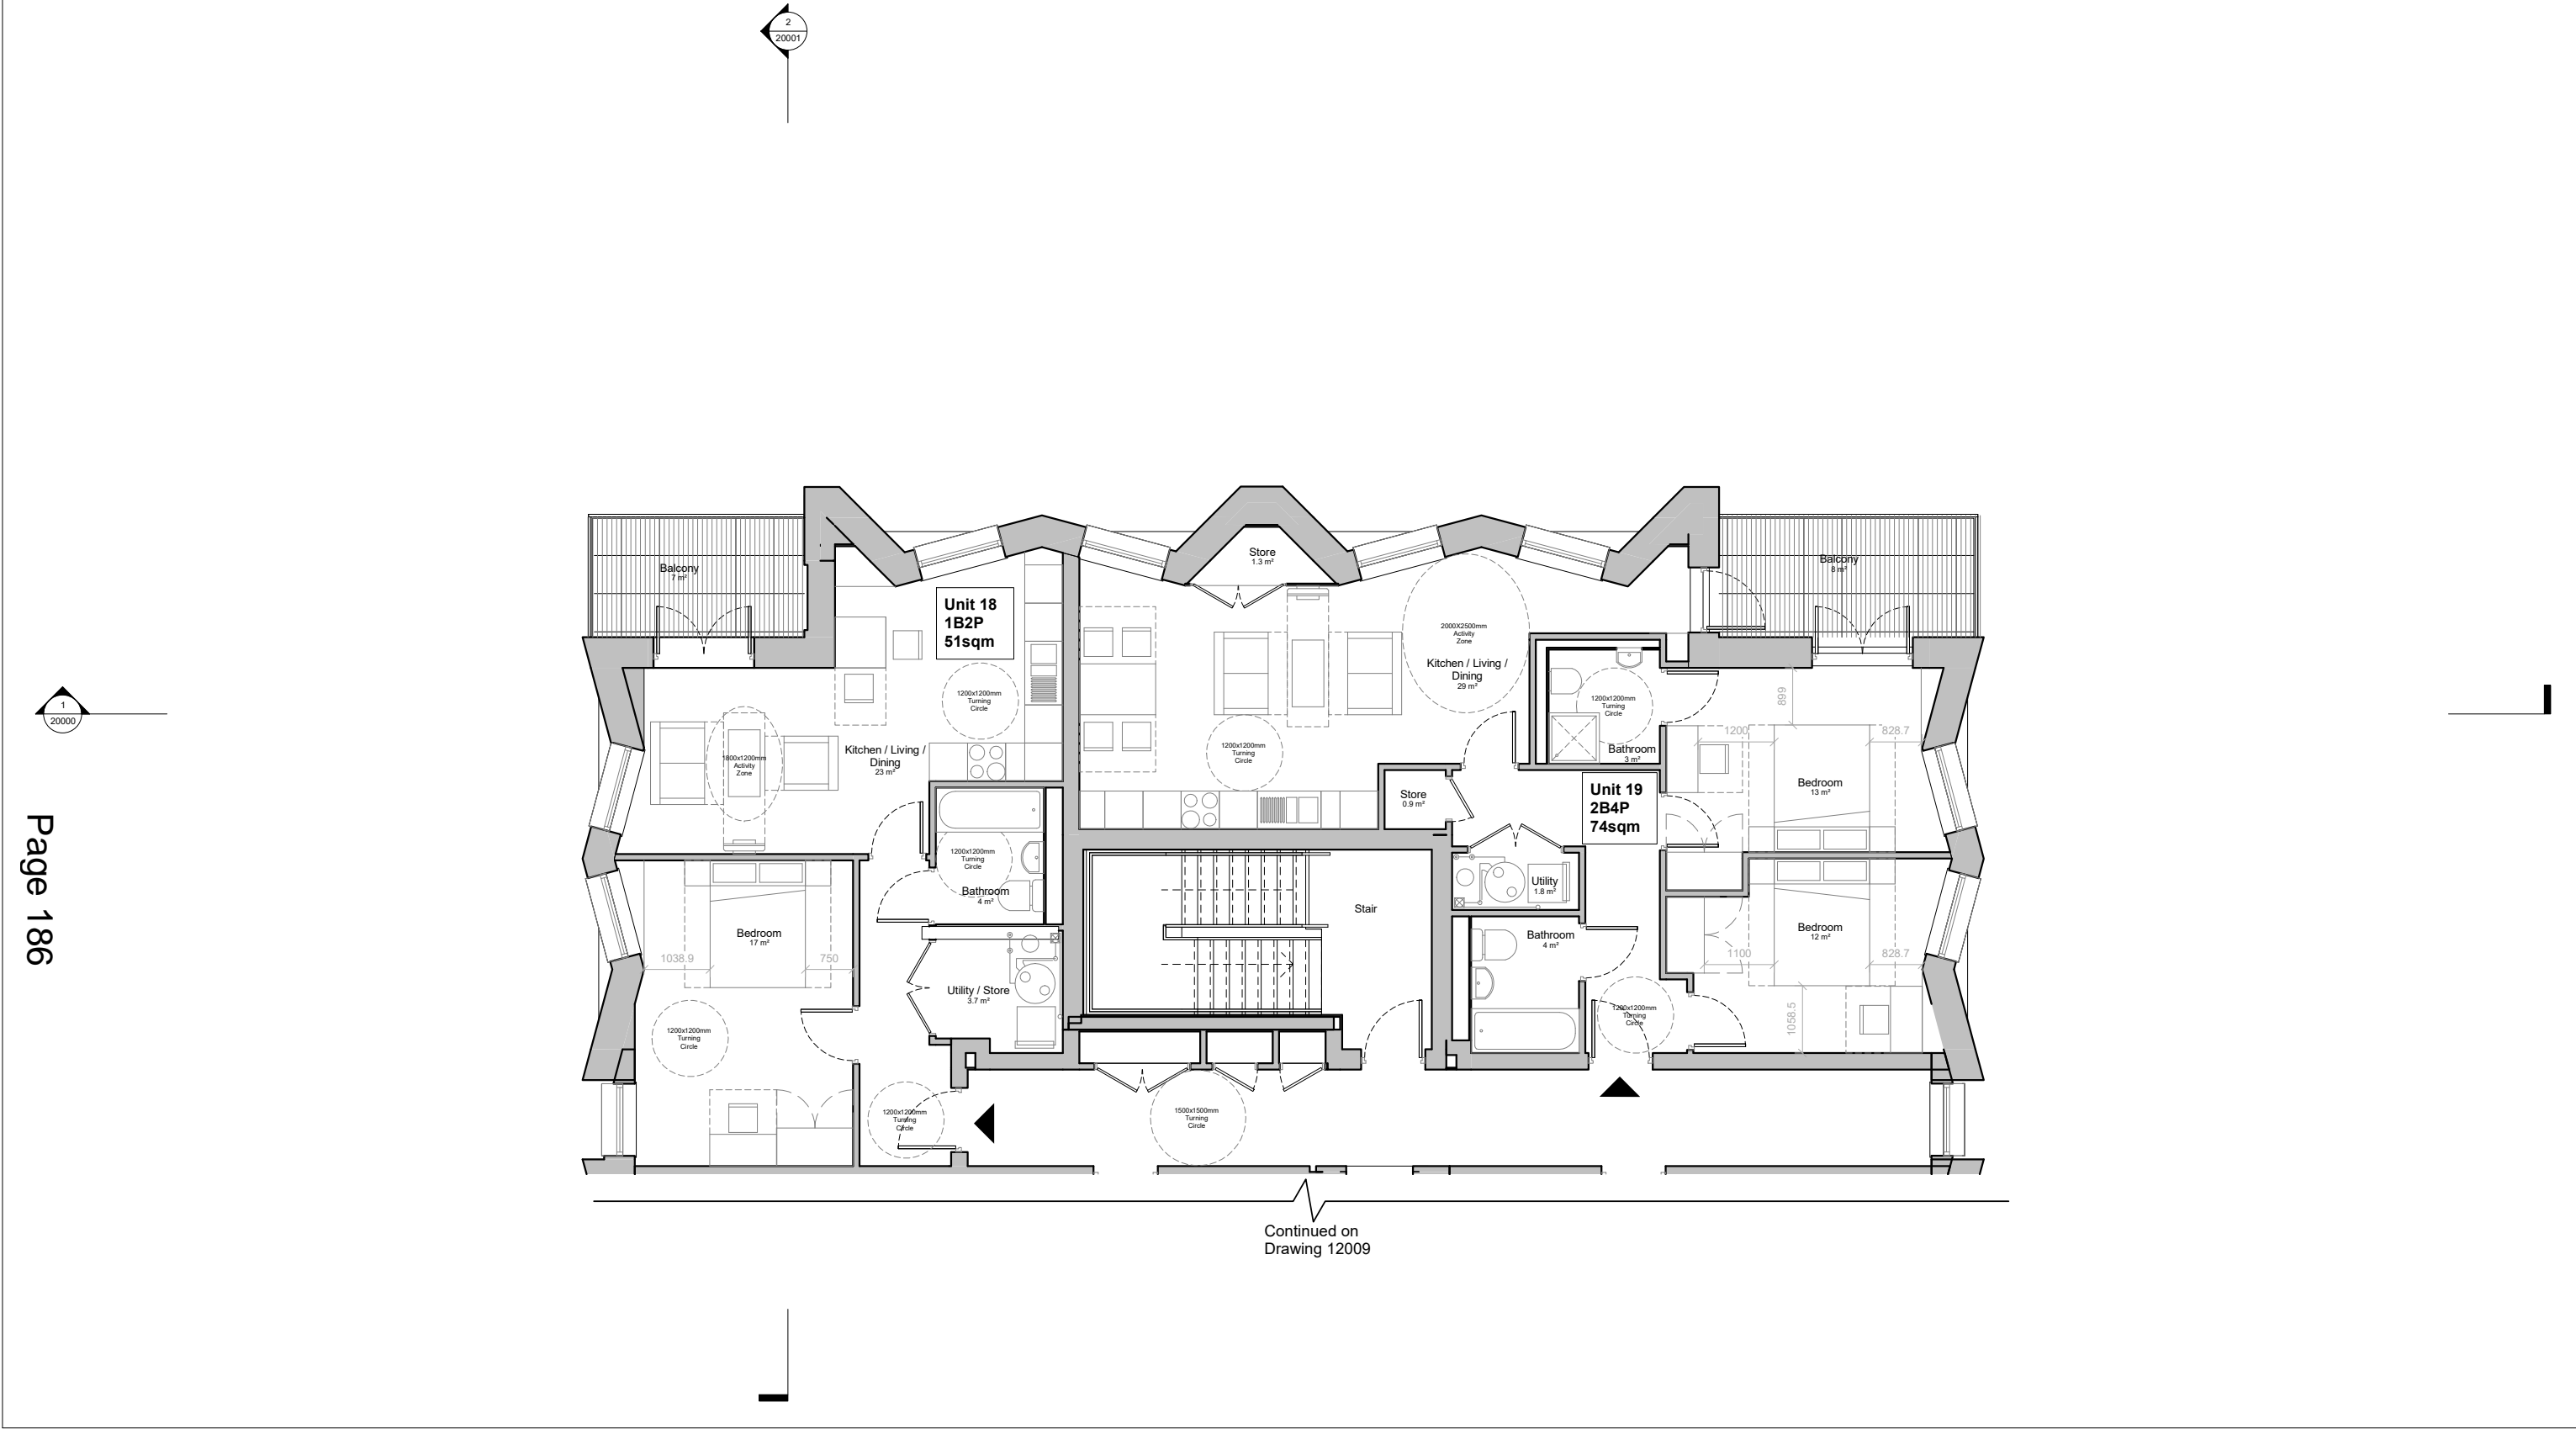

1

North - Fourth Floor Flat Layouts

1 : 50

Notes:

1. Do not scale drawings. Written dimension govern.

2. All dimensions are in millimetres unless noted otherwise.

3. All dimensions shall be verified on site before proceeding with the work. WWP shall be notified in writing of any discrepancies.

4. This drawing must be read in conjunction with all relevant contracts, specifications and drawings.

5. Check all levels against survey drawings to surrounding works area.

6. All levels have been provided by the Surveyor.

7. Drawings are for planning purposes only, not for construction.

Legend:

▲ Building Entrance

▲ Dwelling Entrance

Keyplan:

Architect:

WestonWilliamson+Partners

London

Melbourne

Sydney

Toronto

12 Valerie Place

SE1 8QH

T: +44 (0)20 7401 8877

F: +44 (0)20 7401 8349

www.westonwilliamson.com

Project:

Elm Nursery

Mitcham

CR4 3TA

Title:

North - Fourth Floor Flat Layouts

Date:

29/05/20

Project Status:

Planning

Scale:

1 : 50 @ A1

Drawn:

AM

Checked:

CL

Approved:

LS

Project No. - Originator - Volume/System - Level/Location - Type - Role - Sheet No.:

MRT-WWP-EN-04-DR-A-12008

Revision:

1.0

1.0

29/05/20

Planning Comment Capture

0.0

31/10/19


Planning Issue

Rev


Date

Description

© Copyright WestonWilliamson+Partners

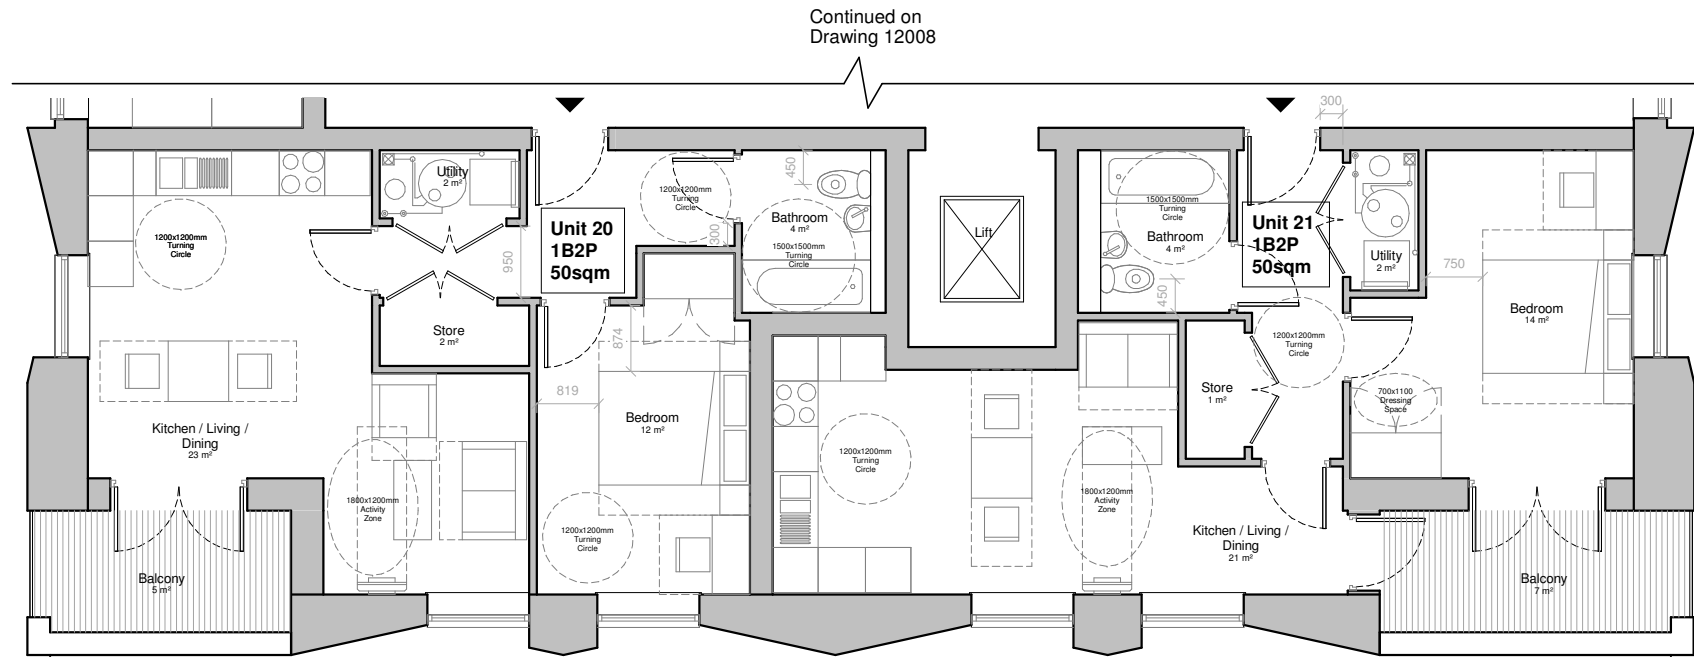

1 South - Fourth Floor Flat Layouts
1 : 50

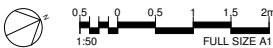

Weston Williamson + Partners (WW+P) is the owner of the copyright subsisting in these drawings, plans, designs and specifications. They must not be used, reproduced or copied, in whole or in part, nor may the information, ideas and concepts therein contained (which are confidential to WW+P) be disclosed to any person without the prior written consent of that company.


1. Do not scale drawings. Written dimension govern.
2. All dimensions are in millimetres unless noted otherwise.
3. All dimensions shall be verified on site before proceeding with the work. WW+P shall be notified in writing of any discrepancies.
4. This drawing must be read in conjunction with all relevant contracts, specifications and drawings.
5. Check all levels against survey drawings to surrounding works area.
6. All levels have been provided by the Surveyor.
7. Drawings are for planning purposes only, not for construction.

Notes:

Legend:

- ▲ Building Entrance
- ▲ Dwelling Entrance

Keyplan:

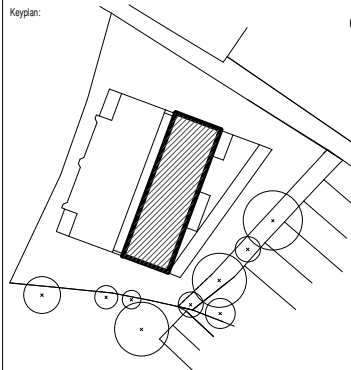

Architect:

WestonWilliamson+Partners

London
Melbourne
Sydney
Toronto

12 Valerine Place
London
SE1 8QH
T: +44 (0)20 7401 8877
F: +44 (0)20 7401 8349
www.westonwilliamson.com

0.0 31/10/19
Rev Date Description

Project:

Elm Nursery
Mitcham
CR4 3TA

Title:

South - Fourth Floor Flat Layouts

Date:
31/10/19

Project Status:
Planning

Scale:
1 : 50 @ A1


Drawn:
AM

Checked:
CL

Approved:
LS

Project No. - Originator - Volume/System - Level/Location - Type - Role - Sheet No.:
MRT-WWP-EN-04-DR-A-12009

Revision:
0.0

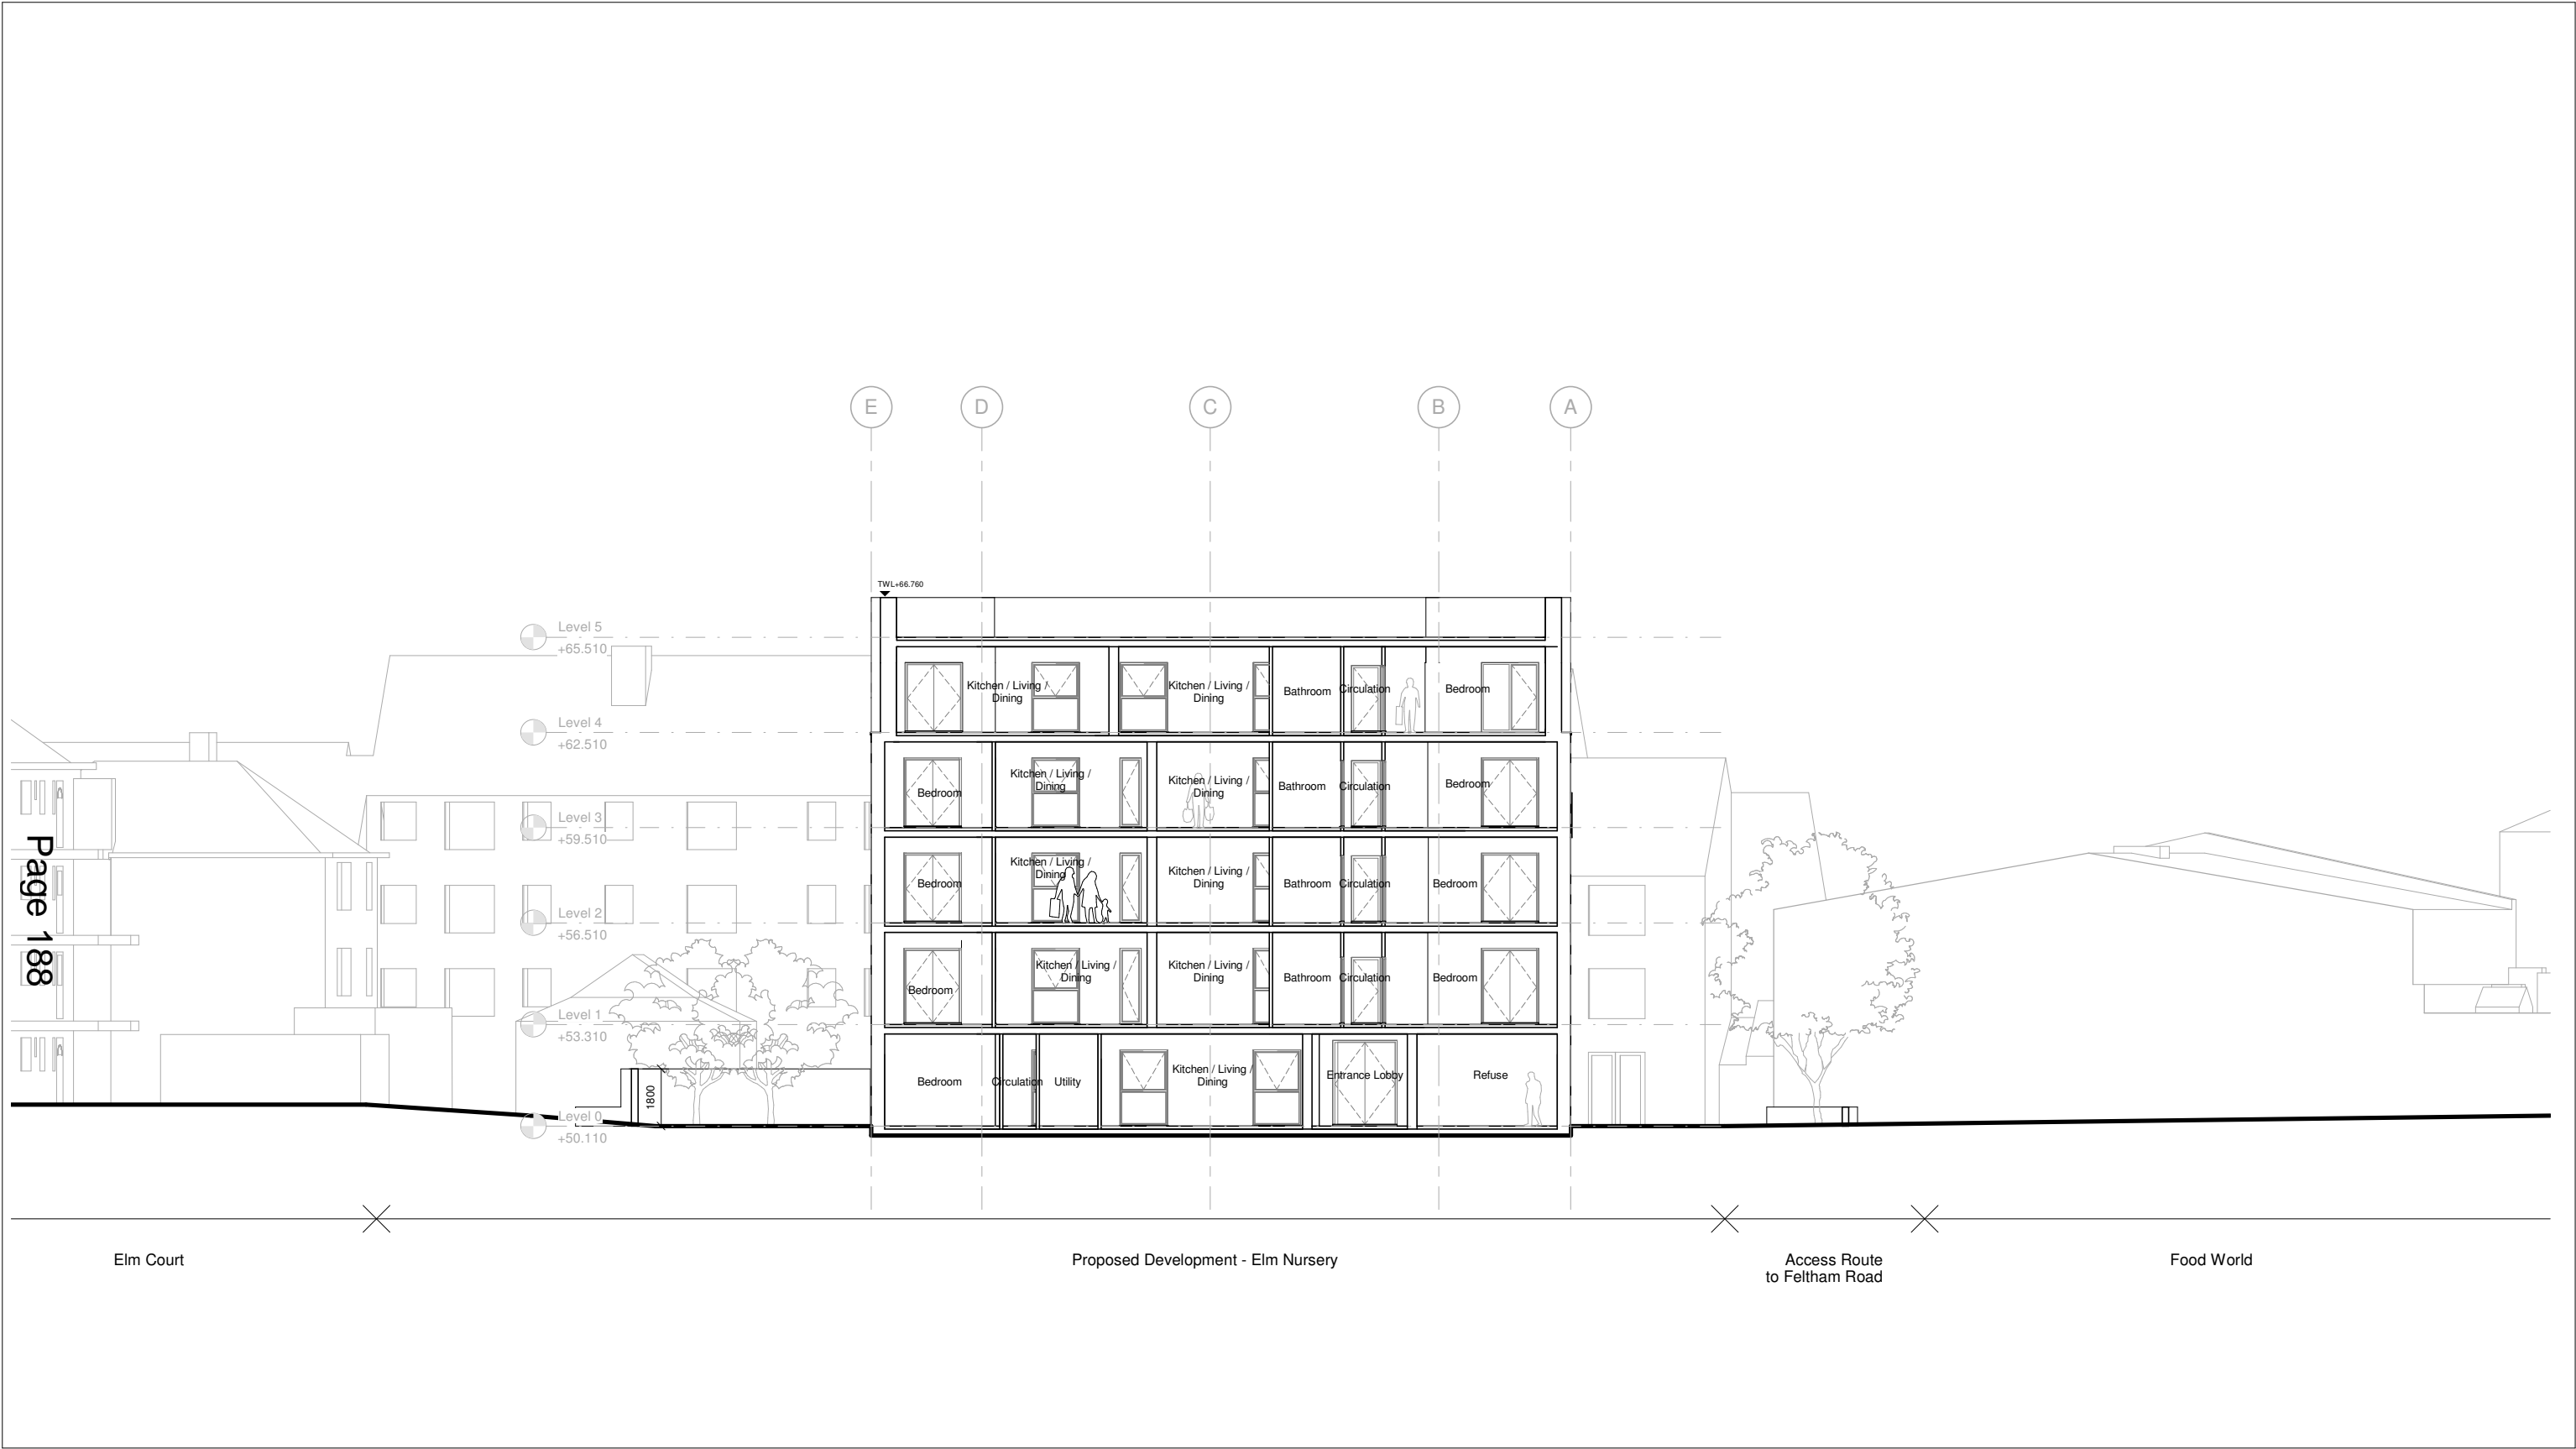

1

Section AA
1 : 100

Notes:

1. Do not scale drawings. Written dimension govern.

2. All dimensions are in millimetres unless noted otherwise.

3. All dimensions shall be verified on site before proceeding with the work. WWP shall be notified in writing of any discrepancies.

4. This drawing must be read in conjunction with all relevant contracts, specifications and drawings.

5. Check all levels against survey drawings to surrounding works area.

6. All levels have been provided by the Surveyor.

7. Drawings are for planning purposes only, not for construction.

Keyplan:

Architect:

WestonWilliamson+Partners

London
Melbourne
Sydney
Toronto

12 Valerino Place
London
SE1 8QH
T: +44 (0)20 7401 8877
F: +44 (0)20 7401 8349
www.westonwilliamson.com

Project:

Elm Nursery
Mitcham
CR4 3TA

Title:

Sections AA

Date:

31/10/19

Project Status:

Planning

Scale:

1 : 100 @ A1

Drawn:

AM

Checked:

CL

Approved:

LS


Project No. - Originator - Volume/System - Level/Location - Type - Role - Sheet No.:

MRT-WWP-EN-ZZ-DR-A-20000

Revision:

0.0

© Copyright WestonWilliamson+Partners

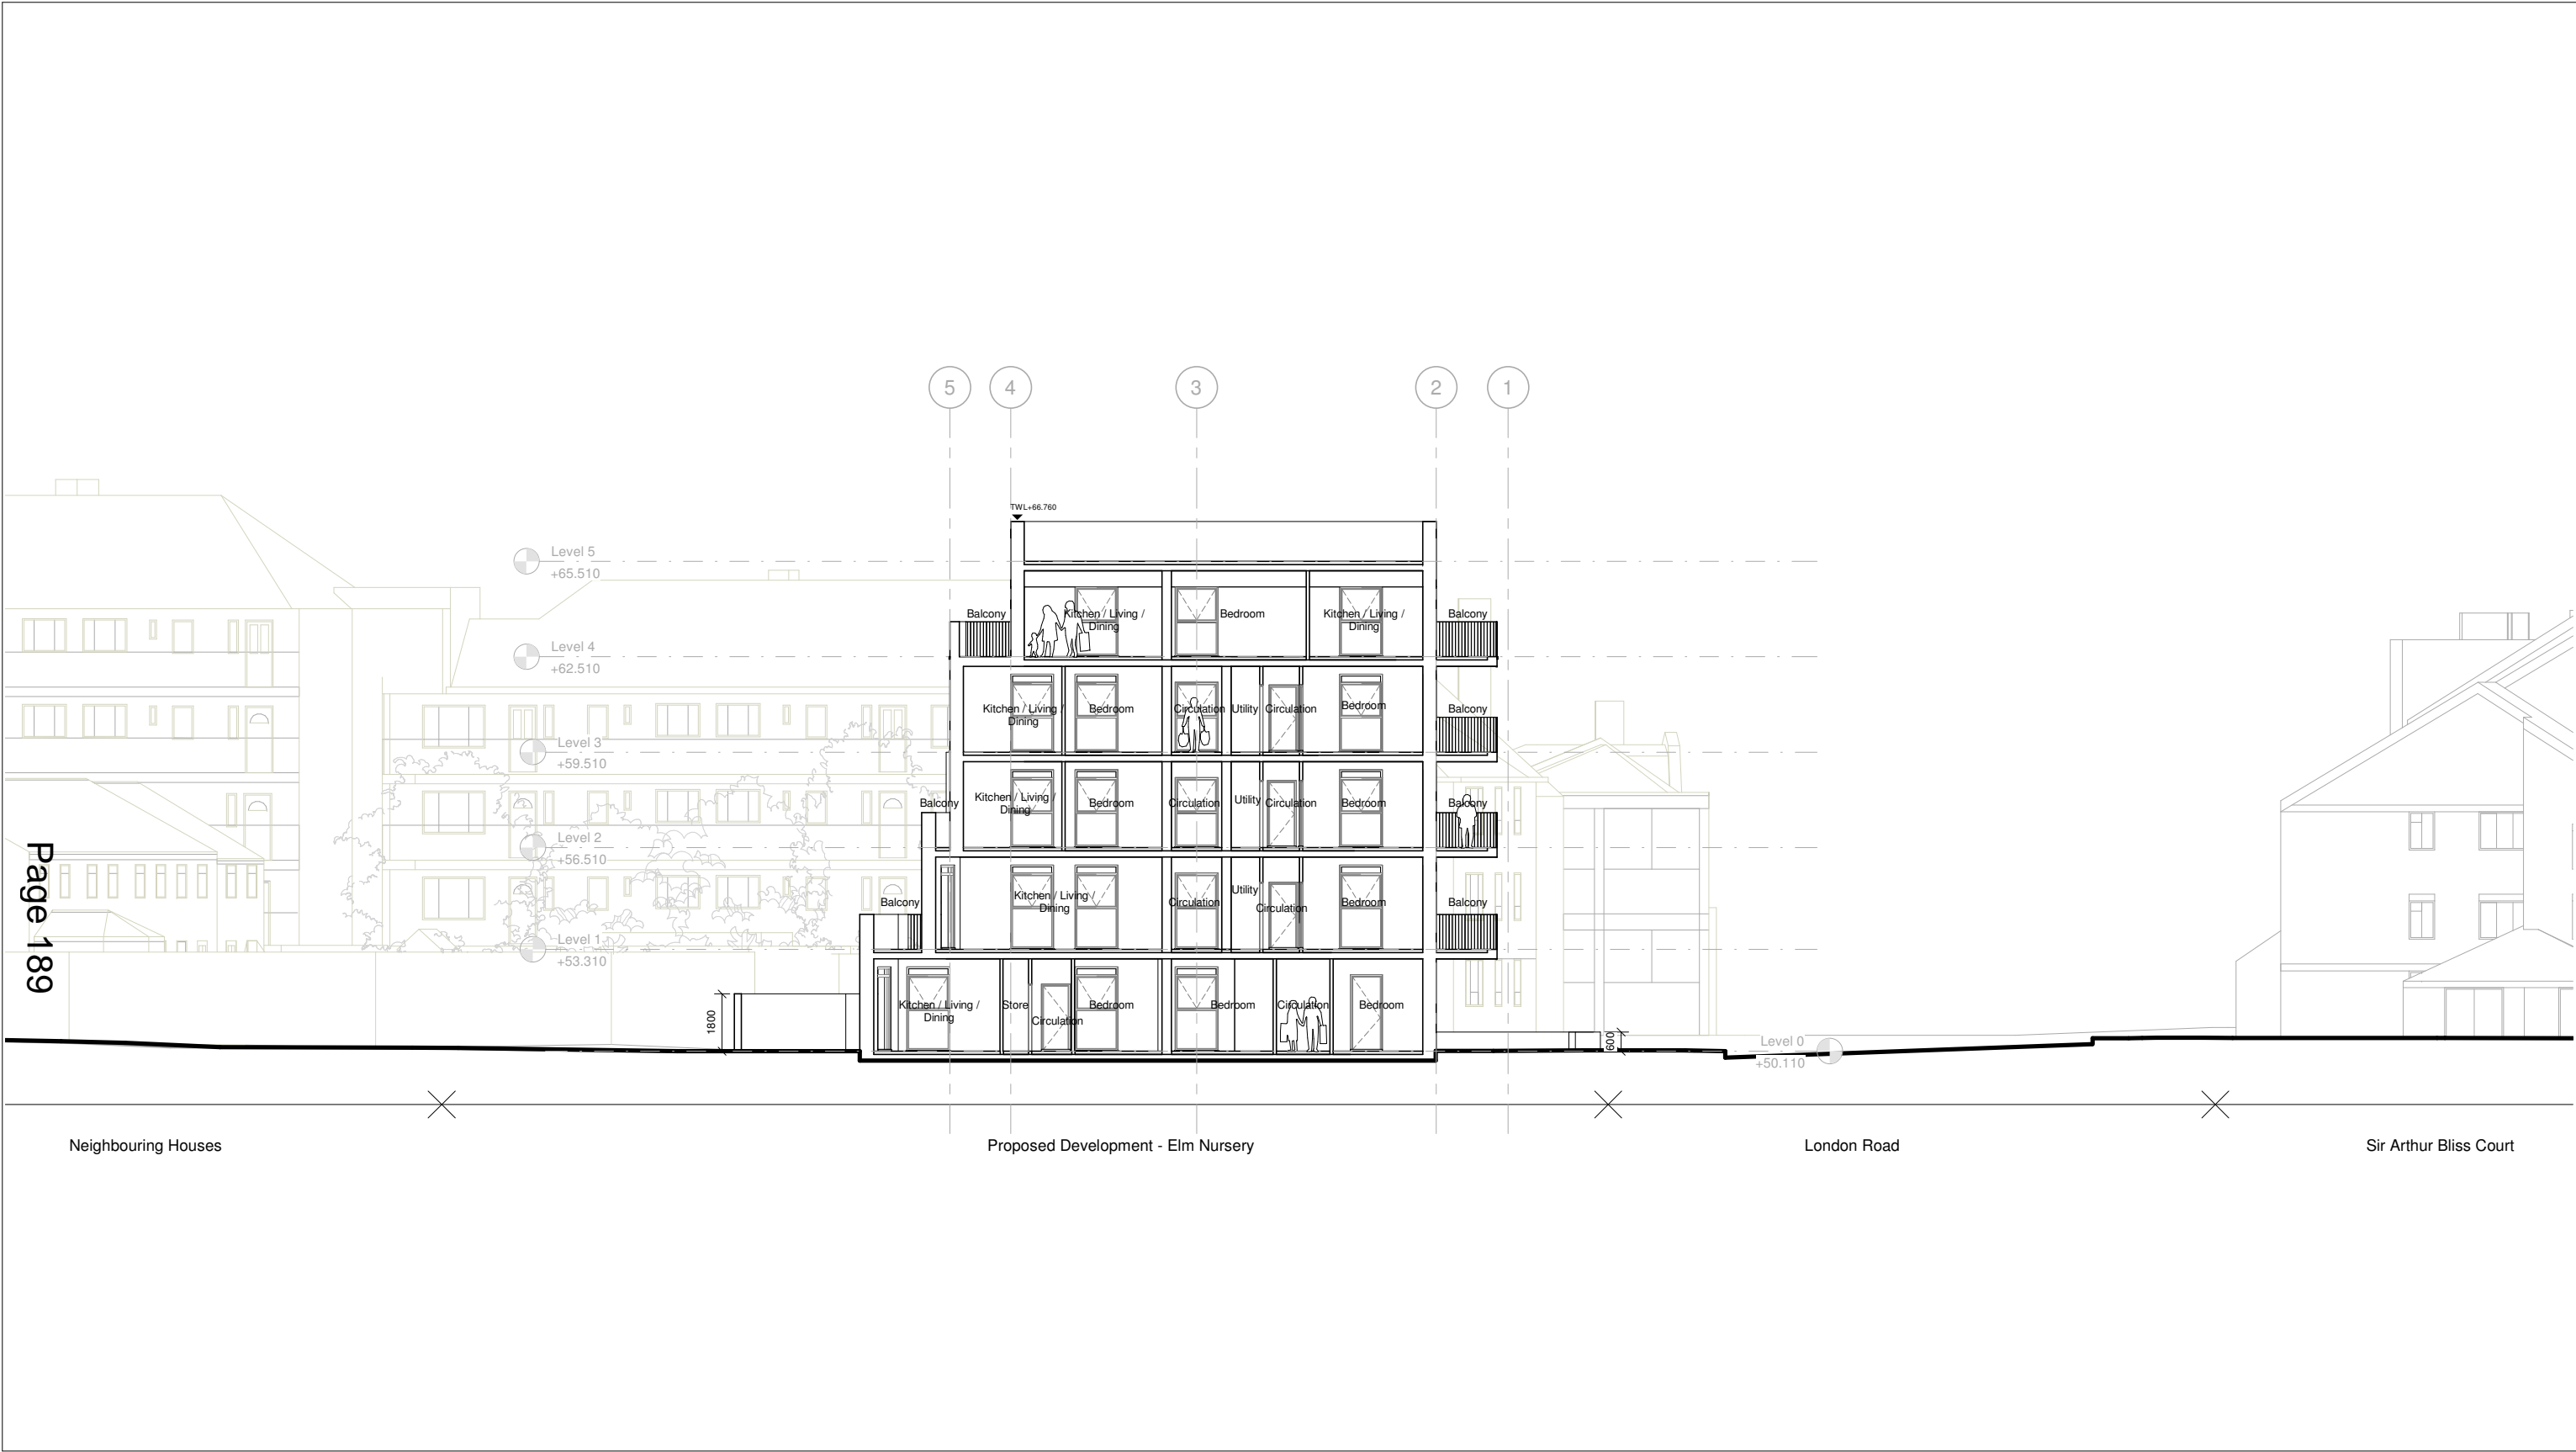

2

Section BB
1 : 100

1800

600

Level 5
+65.510

Level 4
+62.510

Level 3
+59.510

Level 2
+56.510

Level 1
+53.310

Level 0
+50.110

TWL +66.760

Balcony

Kitchen / Living / Dining

Bedroom

Circulation

Utility

Store

Neighbouring Houses

Proposed Development - Elm Nursery

London Road

Sir Arthur Bliss Court

1:100

1 2 3 4m

FULL SIZE A1

Weston Williamson + Partners (WW+P) is the owner of the copyright subsisting in these drawings, plans, designs and specifications. They must not be used, reproduced or copied, in whole or in part, nor may the information, ideas and concepts therein contained (which are confidential to WW+P) be disclosed to any person without the prior written consent of that company.

1. Do not scale drawings. Written dimension govern.

2. All dimensions are in millimetres unless noted otherwise.

3. All dimensions shall be verified on site before proceeding with the work. WW+P shall be notified in writing of any discrepancies.

4. This drawing must be read in conjunction with all relevant contracts, specifications and drawings.

5. Check all levels against survey drawings to surrounding works area.

6. All levels have been provided by the Surveyor.

7. Drawings are for planning purposes only, not for construction.

Notes:

Keyplan:

Architect:

WestonWilliamson+Partners

London
Melbourne
Sydney
Toronto

12 Valerino Place
London
SE1 8QH
T: +44 (0)20 7401 8877
F: +44 (0)20 7401 8349
www.westonwilliamson.com

0.0	31/10/19	Planning Issue
Rev	Date	Description

Project:

Elm Nursery
Mitcham
CR4 3TA

Title:

Section BB

Date:
31/10/19

Project Status:
Planning

Scale:
1 : 100 @ A1

Drawn:
AM


Checked:
CL

Approved:
LS


Project No. - Originator - Volume/System - Level/Location - Type - Role - Sheet No.:
MRT-WWP-EN-ZZ-DR-A-20001

Revision:
0.0

© Copyright WestonWilliamson+Partners

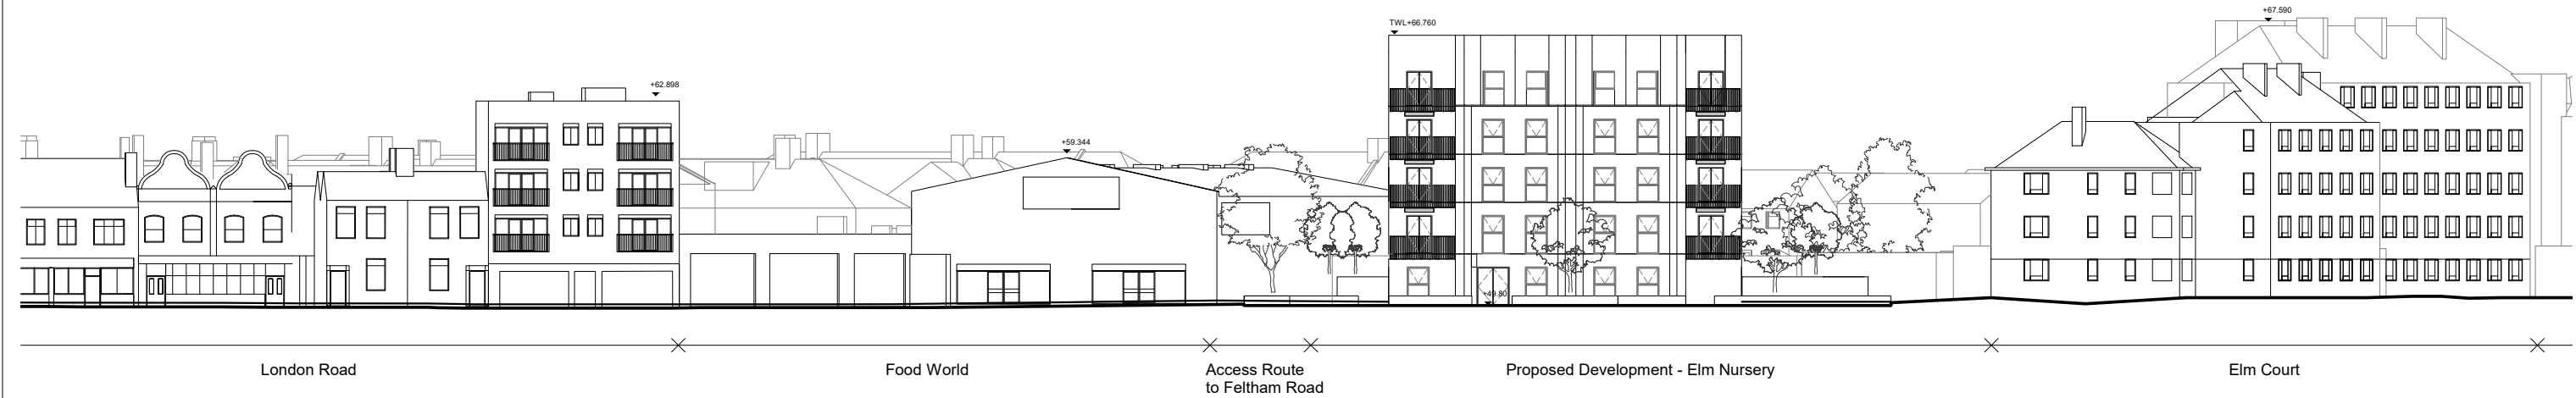

1 Proposed Context Elevation - North West
1 : 200

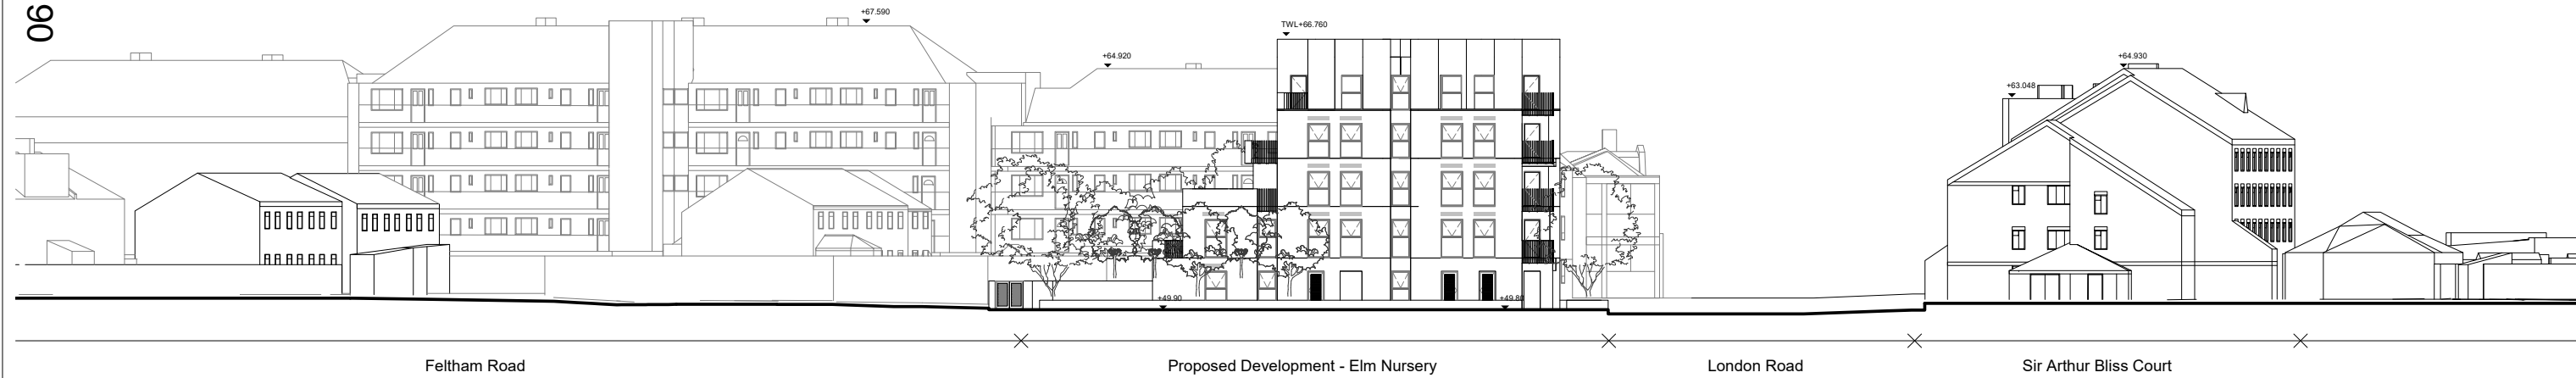

2 Proposed Context Elevation - North East
1 : 200

Weston Williamson + Partners (WW+P) is the owner of the copyright subsisting in these drawings, plans, designs and specifications. They must not be used, reproduced or copied, in whole or in part, nor may the information, ideas and concepts therein contained (which are confidential to WW+P) be disclosed to any person without the prior written consent of that company.

1. Do not scale drawings. Written dimension govern.
2. All dimensions are in millimetres unless noted otherwise.
3. All dimensions shall be verified on site before proceeding with the work. WW+P shall be notified in writing of any discrepancies.
4. This drawing must be read in conjunction with all relevant contracts, specifications and drawings.
5. Check all levels against survey drawings to surrounding works area.
6. All levels have been provided by the Surveyor.
7. Drawings are for planning purposes only, not for construction.

Notes:

Keyplan:

Architect:
WestonWilliamson+Partners

London
Melbourne
Sydney
Toronto

12 Valerino Place
London
SE1 8QH
T: +44 (0)20 7401 8877
F: +44 (0)20 7401 8349
www.westonwilliamson.com

Rev	Date	Description
1.0	29/05/20	Planning Comment Capture
0.0	31/10/19	Planning Issue


Project:
**Elm Nursery
Mitcham
CR4 3TA**

Title:
Proposed Context Elevations

Date: 29/05/20	Project Status: Planning		
Scale: 1 : 200 @ A1	Drawn: AM	Checked: CL	Approved: LS
Project No. - Originator - Volume/System - Level/Location - Type - Role - Sheet No.: MRT-WWP-EN-ZZ-DR-A-21000			Revision: 1.0

2 0 2 4 6 8m
1:200 FULL SIZE A1

© Copyright WestonWilliamson+Partners

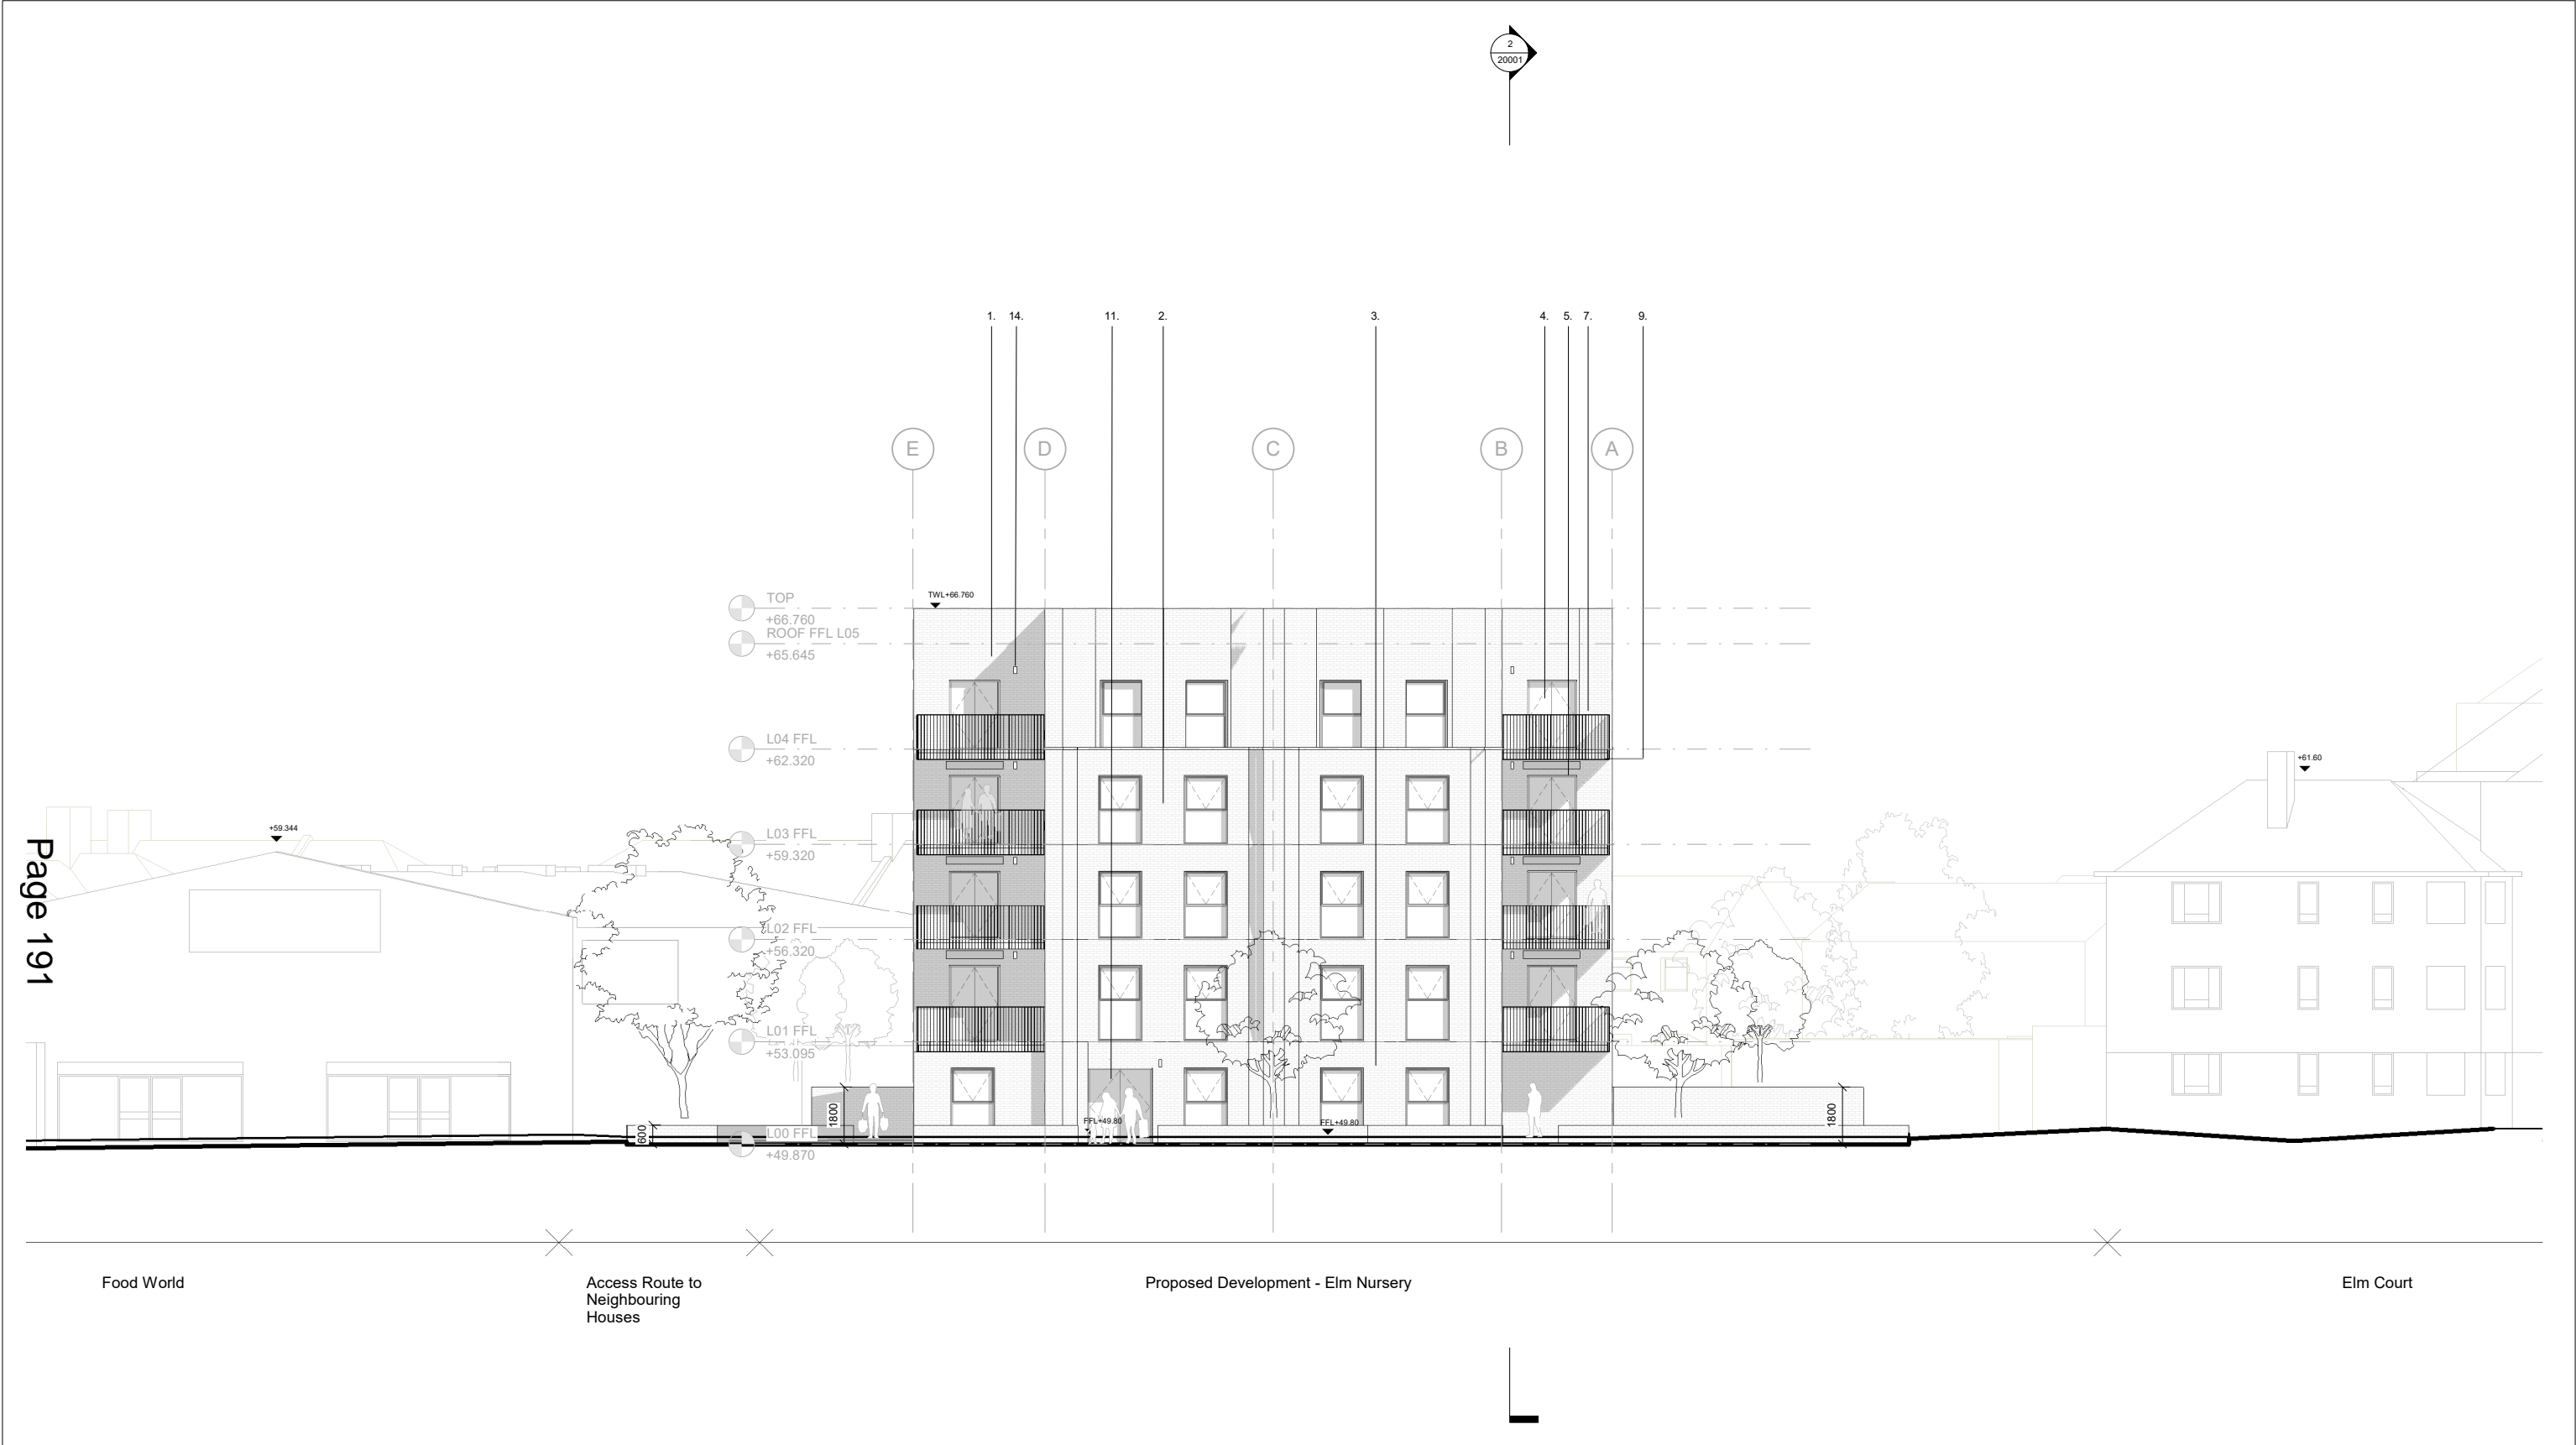


1 Proposed Elevation - North West
1 : 100

1:100 FULL SIZE A1


Weston Williamson + Partners (WW+P) is the owner of the copyright subsisting in these drawings, plans, designs and specifications. They must not be used, reproduced or copied, in whole or in part, nor may the information, ideas and concepts therein contained (which are confidential to WW+P) be disclosed to any person without the prior written consent of that company.

1. Do not scale drawings. Written dimension govern.
2. All dimensions are in millimetres unless noted otherwise.
3. All dimensions shall be verified on site before proceeding with the work. WW+P shall be notified in writing of any discrepancies.
4. This drawing must be read in conjunction with all relevant contracts, specifications and drawings.
5. Check all levels against survey drawings to surrounding works area.
6. All levels have been provided by the Surveyor.
7. Drawings are for planning purposes only, not for construction.

Notes:	Materiality Key
	<ol style="list-style-type: none">1. Glazed brick by S. Anselmo Bronze glazed brick in stretcher bond.2. Brick (upper levels) by Freshfield Lane First Quality Multi in stretcher bond.3. Brick (ground levels) by Freshfield Lane First Quality Multi in Flemish bond.4. Aluminium windows and balcony doorsets PPC to RAL 8006. Side-hung, inward opening windows with trickle ventilation system.5. Aluminium windows and balcony doorsets with 'glazed-in' aluminium louvre to top light, PPC to RAL 8006.6. Aluminium trims, sills, capping's and flashings PPC to RAL 80067. Bottom Fixed Galvanised Mild Steel Railings, formed from rolled steel flats, PPC to RAL 80068. Soffit board, secret fix, in white, to Balconies or similar.9. Decking Tiles to balconies and external communal corridors.10. Aluminium External Doorset with fixed glazed sidelight and folded aluminium canopies PPC to RAL 800611. Glazed Communal Entrance Doors PPC to RAL 800612. Bin & Cycle Store Doors, PPC to RAL 800613. Concealed Rain Water Pipes and Aluminium guttering14. Wall light to balconies and external flat entrance doorsets.
	For landscape materiality, please refer to Exterior Architecture Landscape Planning Statement.

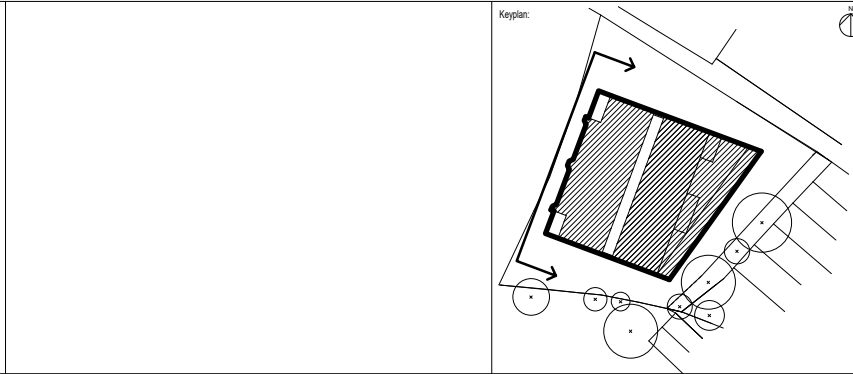

Architect: WestonWilliamson+Partners London Melbourne Sydney Toronto 12 Valerino Place London SE1 8QH T: +44 (0)20 7401 8877 F: +44 (0)20 7401 8349 www.westonwilliamson.com	Project: Elm Nursery Mitcham CR4 3TA
	Title: Proposed Elevations - North West
	Date: 29/05/20
	Project Status: Planning
	Scale: 1 : 100 @ A1
	Drawn: AM
	Checked: CL
	Approved: LS
	Project No. - Originator - Volume/System - Level/Location - Type - Role - Sheet No.: MRT-WWP-EN-ZZ-DR-A-21001
	Revision: 1.0
1.0 29/05/20 Planning Comment Capture 0.0 31/10/19 Planning Issue Rev Date Description	

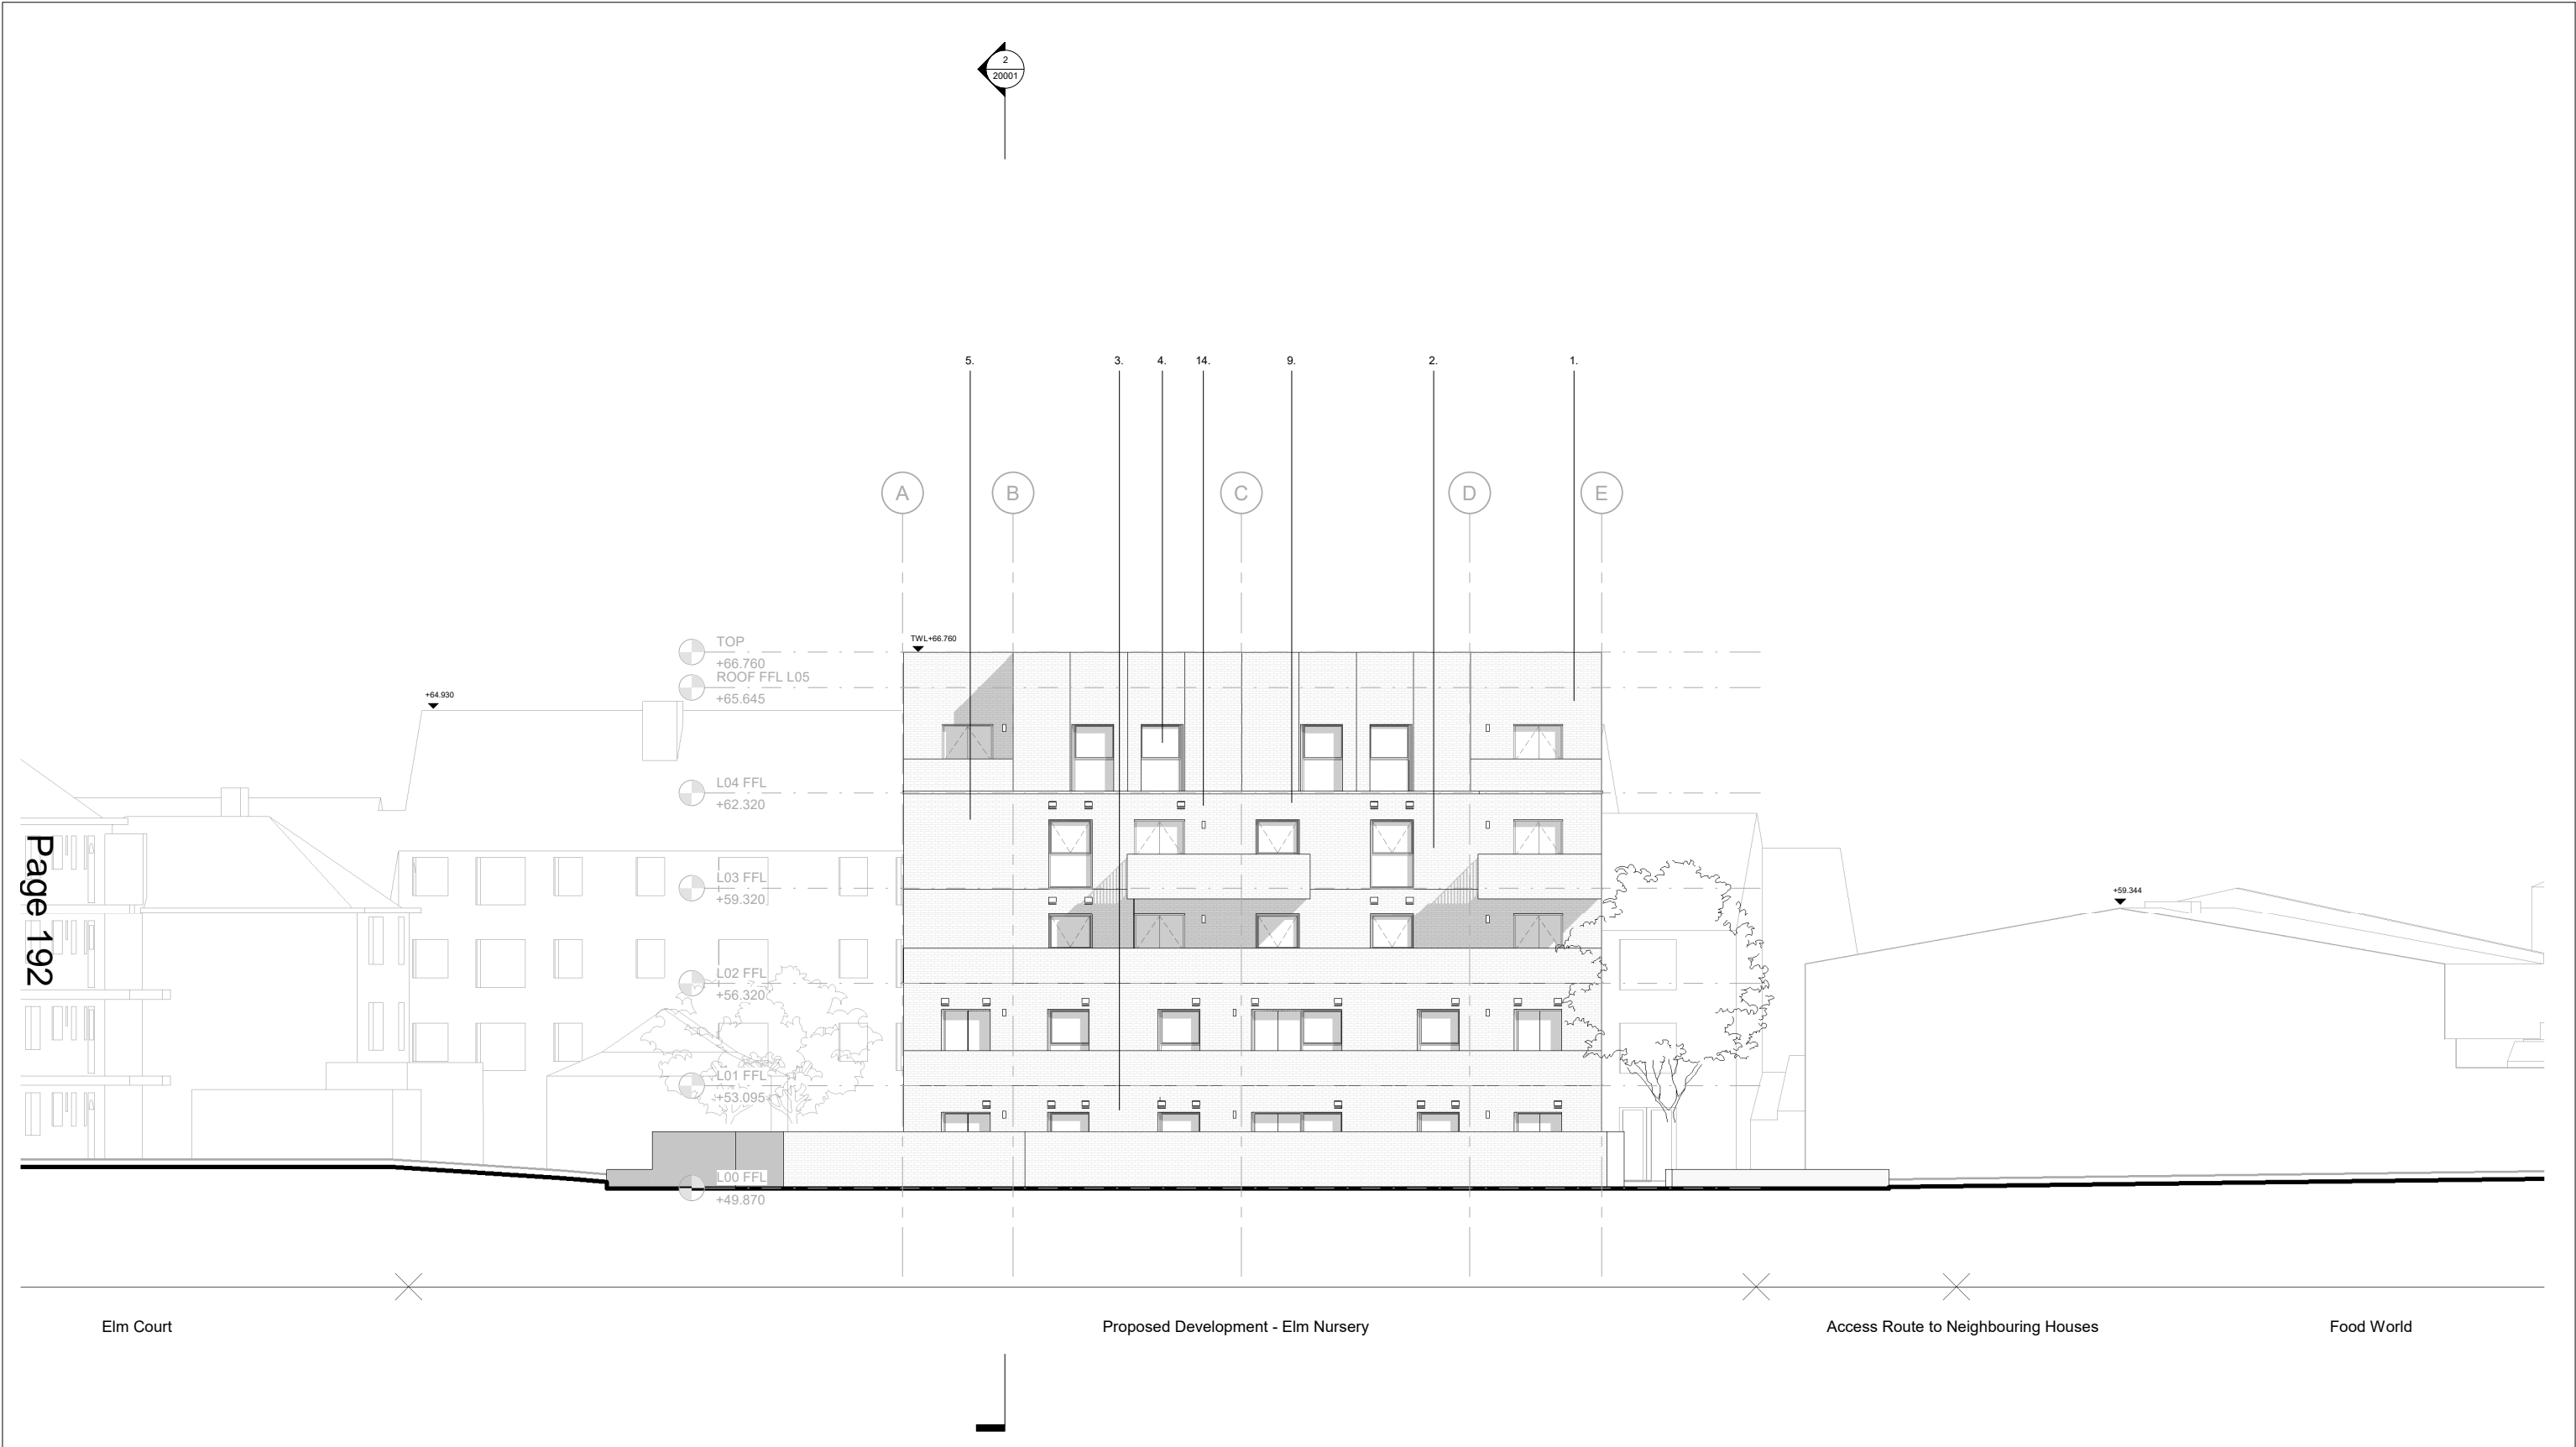

1

Proposed Elevations - South East

1 : 100

12

0

1

2

3

4m

1:100

FULL SIZE A1

Weston Williamson + Partners (WW+P) is the owner of the copyright subsisting in these drawings, plans, designs and specifications. They must not be used, reproduced or copied, in whole or in part, nor may the information, ideas and concepts therein contained (which are confidential to WW+P) be disclosed to any person without the prior written consent of that company.

1. Do not scale drawings. Written dimension govern.
2. All dimensions are in millimetres unless noted otherwise.
3. All dimensions shall be verified on site before proceeding with the work. WW+P shall be notified in writing of any discrepancies.
4. This drawing must be read in conjunction with all relevant contracts, specifications and drawings.
5. Check all levels against survey drawings to surrounding works area.
6. All levels have been provided by the Surveyor.
7. Drawings are for planning purposes only, not for construction.

Notes:

Materiality Key

1. Glazed brick by S. Anselmo Bronze glazed brick in stretcher bond.
2. Brick (upper levels) by Freshfield Lane First Quality Multi in stretcher bond.
3. Brick (ground level) by Freshfield Lane First Quality Multi in Flemish bond.
4. Aluminium windows and balcony doorsets PPC to RAL 8006. Side-hung, inward opening windows with trickle ventilation system.
5. Aluminium windows and balcony doorsets with 'glazed-in' aluminium louvre to top light, PPC to RAL 8006.
6. Aluminium trims, sills, capping's and flashings PPC to RAL 8006
7. Bottom Fixed Galvanised Mild Steel Railings, formed from rolled steel flats, PPC to RAL 8006
8. Soffit board, secret fix, in white, to Balconies or similar.
9. Decking Tiles to balconies and external communal corridors.
10. Aluminium External Doorset with fixed glazed sidelight and folded aluminium canopies PPC to RAL 8006
11. Glazed Communal Entrance Doors PPC to RAL 8006
12. Bin & Cycle Store Doors, PPC to RAL 8006
13. Concealed Rain Water Pipes and Aluminium guttering
14. Wall light to balconies and external flat entrance doorsets.

For landscape materiality, please refer to Exterior Architecture Landscape Planning Statement.

Keyplan:

Architect:

WestonWilliamson+Partners

London
Melbourne
Sydney
Toronto

12 Valerino Place
SE1 8QH
T: +44 (0)20 7401 8877
F: +44 (0)20 7401 8349
www.westonwilliamson.com

1.0	29/05/20	Planning Comment Capture
0.0	31/10/19	Planning Issue
Rev	Date	Description

Project:

Elm Nursery
Mitcham
CR4 3TA

Title:

Proposed Elevations - South East

Date:
29/05/20

Project Status:
Planning

Scale:
1 : 100 @ A1

Drawn:
AM


Checked:
CL

Approved:
LS

Project No. - Originator - Volume/System - Level/Location - Type - Role - Sheet No.:
MRT-WWP-EN-ZZ-DR-A-21002

Revision:
1.0

© Copyright WestonWilliamson+Partners

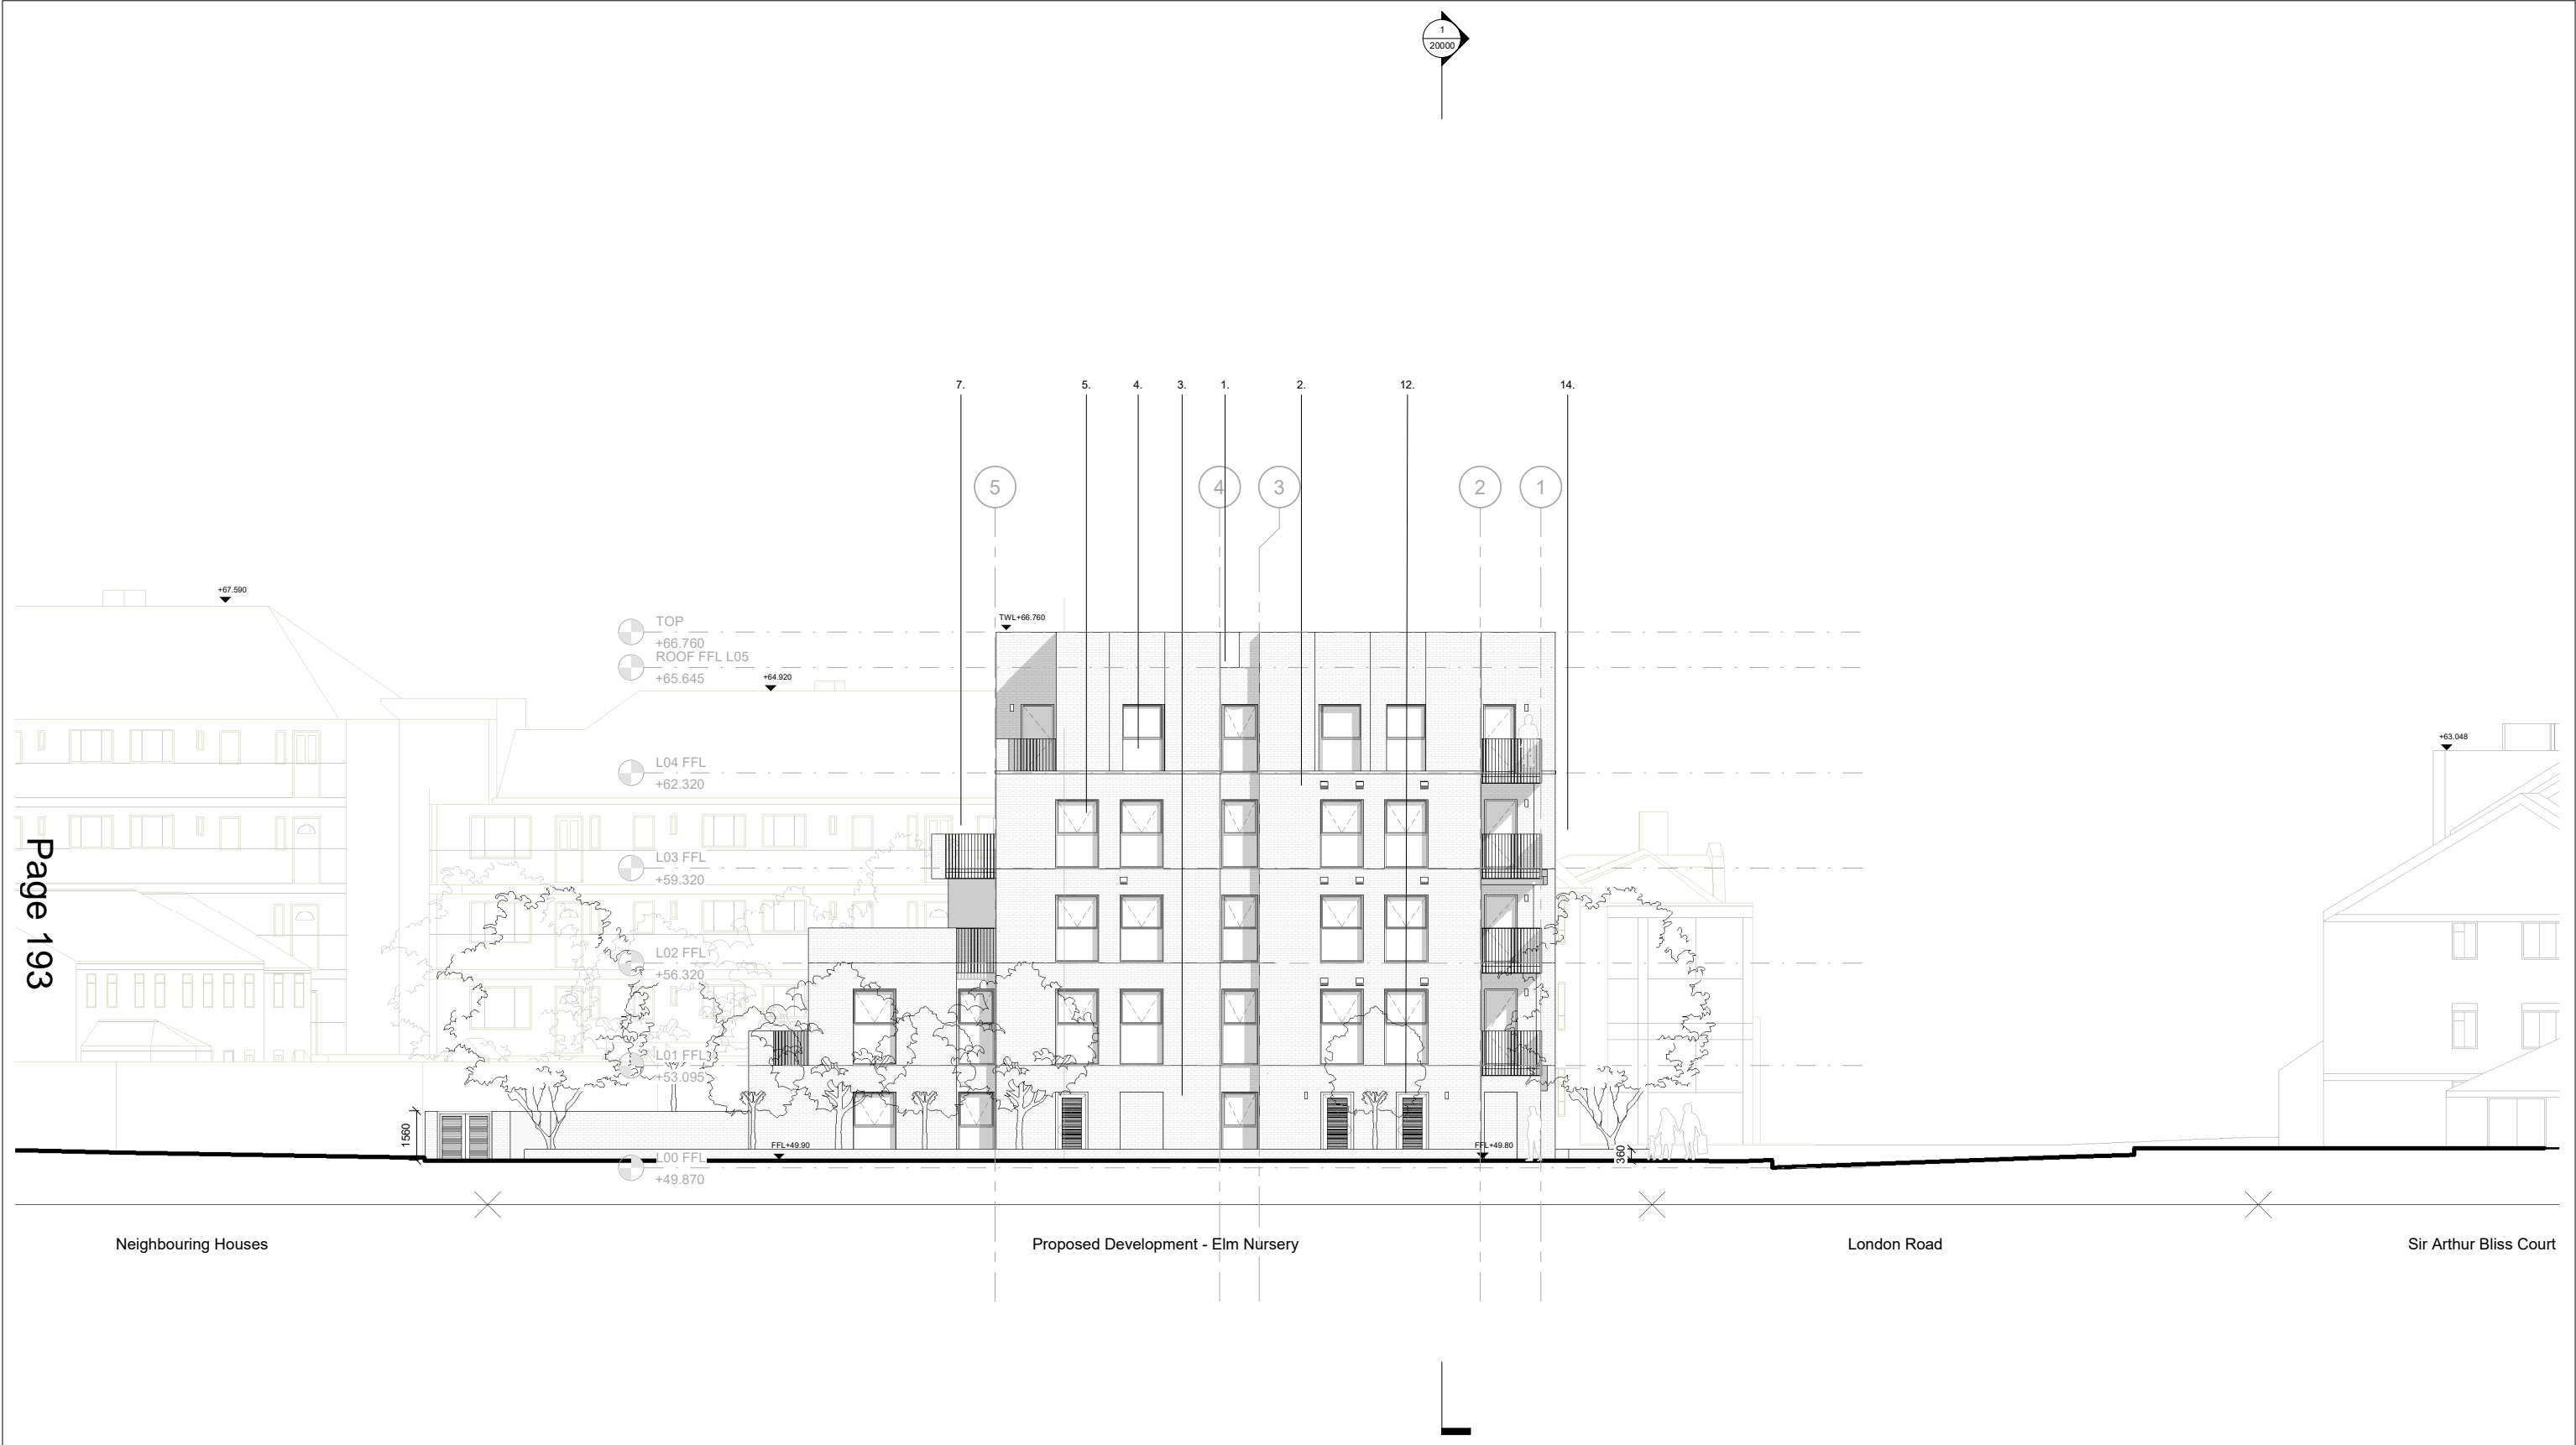

1 Proposed Elevation - North East
1 : 100

1:100 FULL SIZE A1

Weston Williamson + Partners (WW+P) is the owner of the copyright subsisting in these drawings, plans, designs and specifications. They must not be used, reproduced or copied, in whole or in part, nor may the information, ideas and concepts therein contained (which are confidential to WW+P) be disclosed to any person without the prior written consent of that company.

1. Do not scale drawings. Written dimension govern.
2. All dimensions are in millimetres unless noted otherwise.
3. All dimensions shall be verified on site before proceeding with the work. WW+P shall be notified in writing of any discrepancies.
4. This drawing must be read in conjunction with all relevant contracts, specifications and drawings.
5. Check all levels against survey drawings to surrounding works area.
6. All levels have been provided by the Surveyor.
7. Drawings are for planning purposes only, not for construction.

Notes:

Materiality Key

1. Glazed brick by S. Anselmo Bronze glazed brick in stretcher bond.
2. Brick (upper levels) by Freshfield Lane First Quality Multi in stretcher bond.
3. Brick (ground level) by Freshfield Lane First Quality Multi in Flemish bond.
4. Aluminium windows and balcony doorsets PPC to RAL 8006. Side-hung, inward opening windows with trickle ventilation system.
5. Aluminium windows and balcony doorsets with 'glazed-in' aluminium louvre to top light, PPC to RAL 8006.
6. Aluminium trims, sills, capping's and flashings PPC to RAL 8006
7. Bottom Fixed Galvanised Mild Steel Railings, formed from rolled steel flats, PPC to RAL 8006
8. Soffit board, secret fix, in white, to Balconies or similar.
9. Decking Tiles to balconies and external communal corridors.
10. Aluminium External Doorset with fixed glazed sidelight and folded aluminium canopies PPC to RAL 8006
11. Glazed Communal Entrance Doors PPC to RAL 8006
12. Bin & Cycle Store Doors, PPC to RAL 8006
13. Concealed Rain Water Pipes and Aluminium guttering
14. Wall light to balconies and external flat entrance doorsets.

For landscape materiality, please refer to Exterior Architecture Landscape Planning Statement.

Keyplan:

Architect:
WestonWilliamson+Partners

London
Melbourne
Sydney
Toronto

12 Valerino Place
London
SE1 8QH
T: +44 (0)20 7401 8877
F: +44 (0)20 7401 8349
www.westonwilliamson.com

Rev	Date	Description
1.0	29/05/20	Planning Comment Capture
0.0	31/10/19	Planning Issue

Project:
**Elm Nursery
Mitcham
CR4 3TA**


Title:
Proposed Elevations - North East

Date:	Project Status:
29/05/20	Planning

Scale:	Drawn:	Checked:	Approved:
1 : 100 @ A1	AM	CL	LS

Project No. - Originator - Volume/System - Level/Location - Type - Role - Sheet No.:
MRT-WWP-EN-ZZ-DR-A-21003

Revision:
1.0

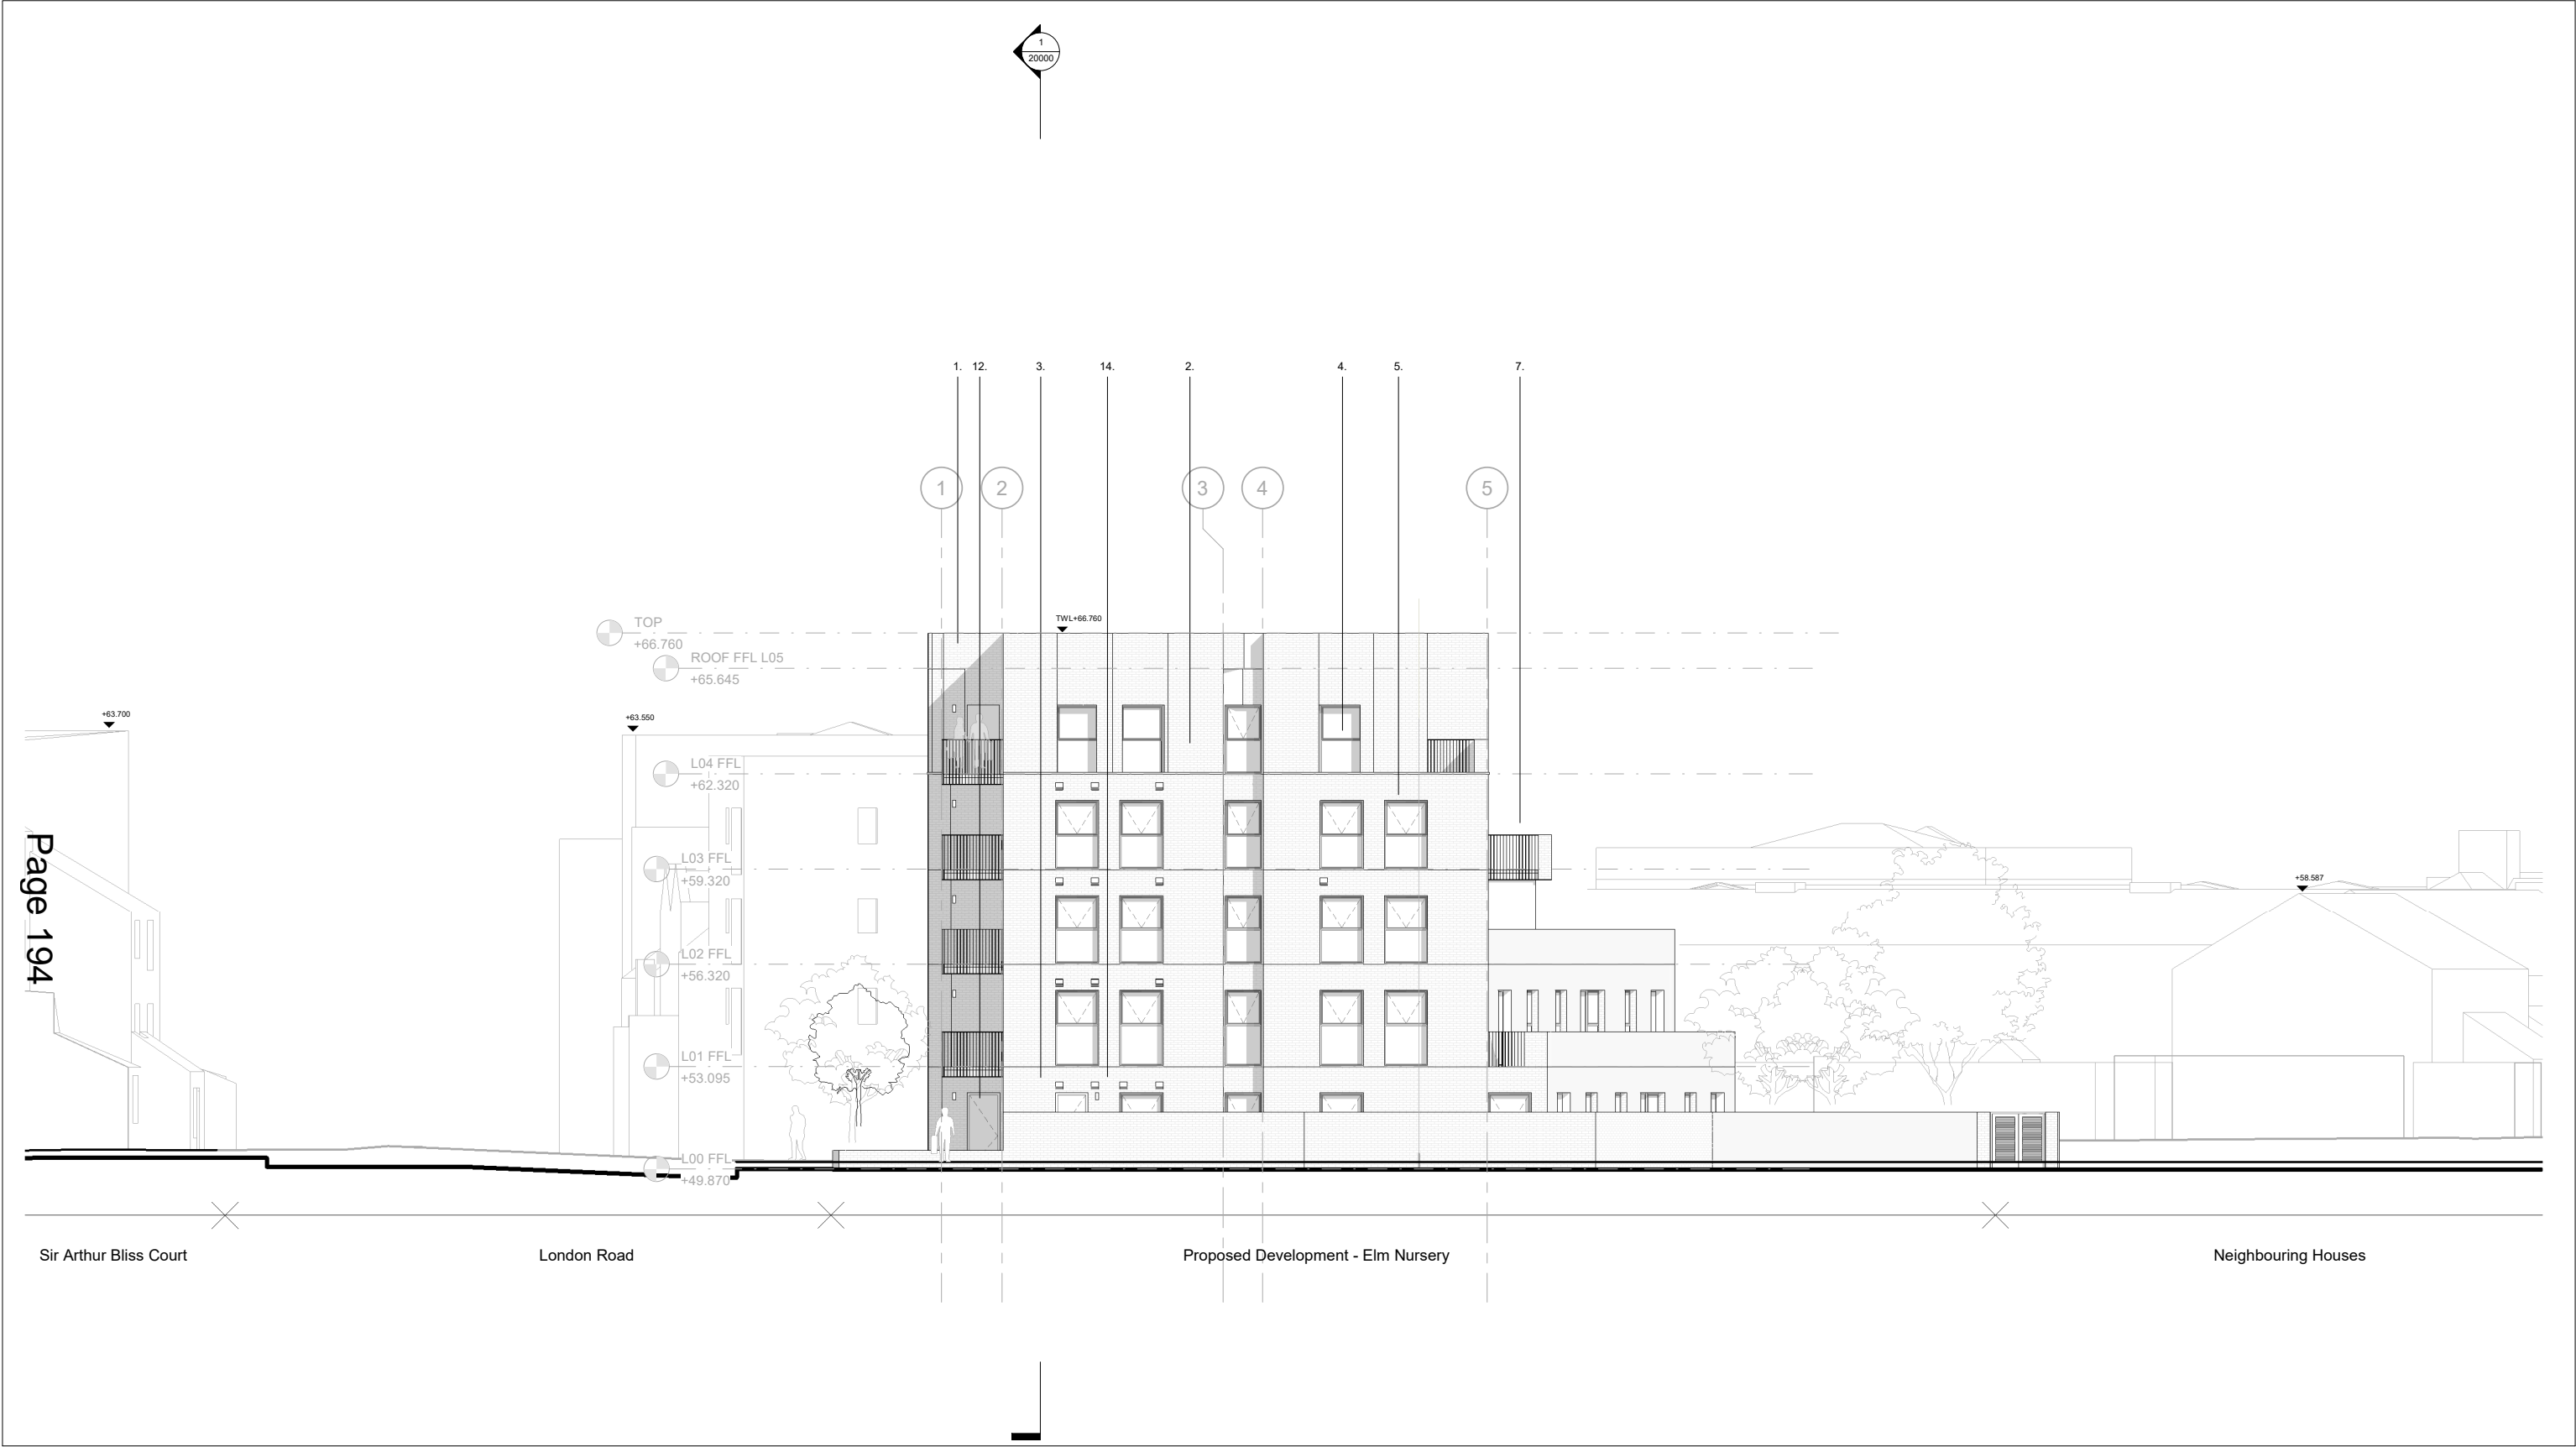

1

Proposed Elevation - South West

1 : 100

1

2

