


EXISTING REAR ELEVATION (Street view)
Scale 1:200 @ A3

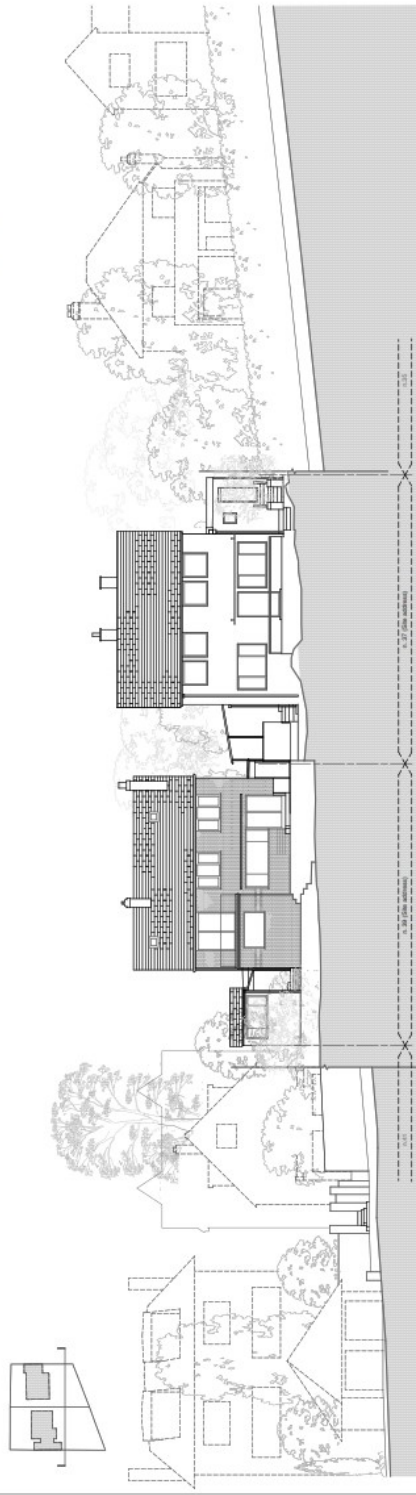

EXISTING REAR ELEVATION scale 1:200 @ A3

<p>PLANNING</p> <p>DRAWING STATUS: A1</p>	<p>PROPOSED STATUS:</p> <p>1. This drawing is a preliminary drawing and should not be used for construction or other purposes without the approval of the architect.</p> <p>2. This drawing is not to be used for construction or other purposes without the approval of the architect.</p> <p>3. This drawing is not to be used for construction or other purposes without the approval of the architect.</p> <p>4. This drawing is not to be used for construction or other purposes without the approval of the architect.</p>		<p>DATE: 15/11/2018</p> <p>BY: [Signature]</p>	<p>DATE: 15/11/2018</p> <p>BY: [Signature]</p>
	<p>37 & 39 COTTINGHAM PARK ROAD RAYNES PARK SW20 0SB</p>			
<p>PROJECT NO:</p> <p>EXISTING ELEVATION (COMPARISON)</p>	<p>CLIENT:</p> <p>2584 SU-007</p>	<p>DATE:</p> <p>15/11/2018</p>	<p>SCALE:</p> <p>1:200 @ A3</p>	<p>PL3</p>

This page is intentionally left blank