



title  
 87 ROBINSONSON ROAD  
 SW17 9DN LONDON

client

description

EXISTING SITE PLAN

**bm** architects  
 burgess mean architects  
 unit 1, the warehouse  
 12 ravenbury terrace  
 london  
 SW18 4RL


all dimensions to be checked on site. discrepancy between this drawing and other information is to be referred to the architect's copyright.

t: 020 8944 8050 f: 020 8946 9506 e:


date: JUNE 2020 scale project drawing revision

drawn by: bma@burgessmean.co.uk  
 checked: 1:100 | 02 | -

+ 8m

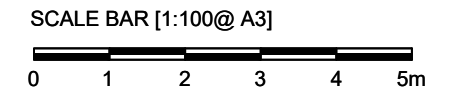

EXISTING GROUND FLOOR PLAN

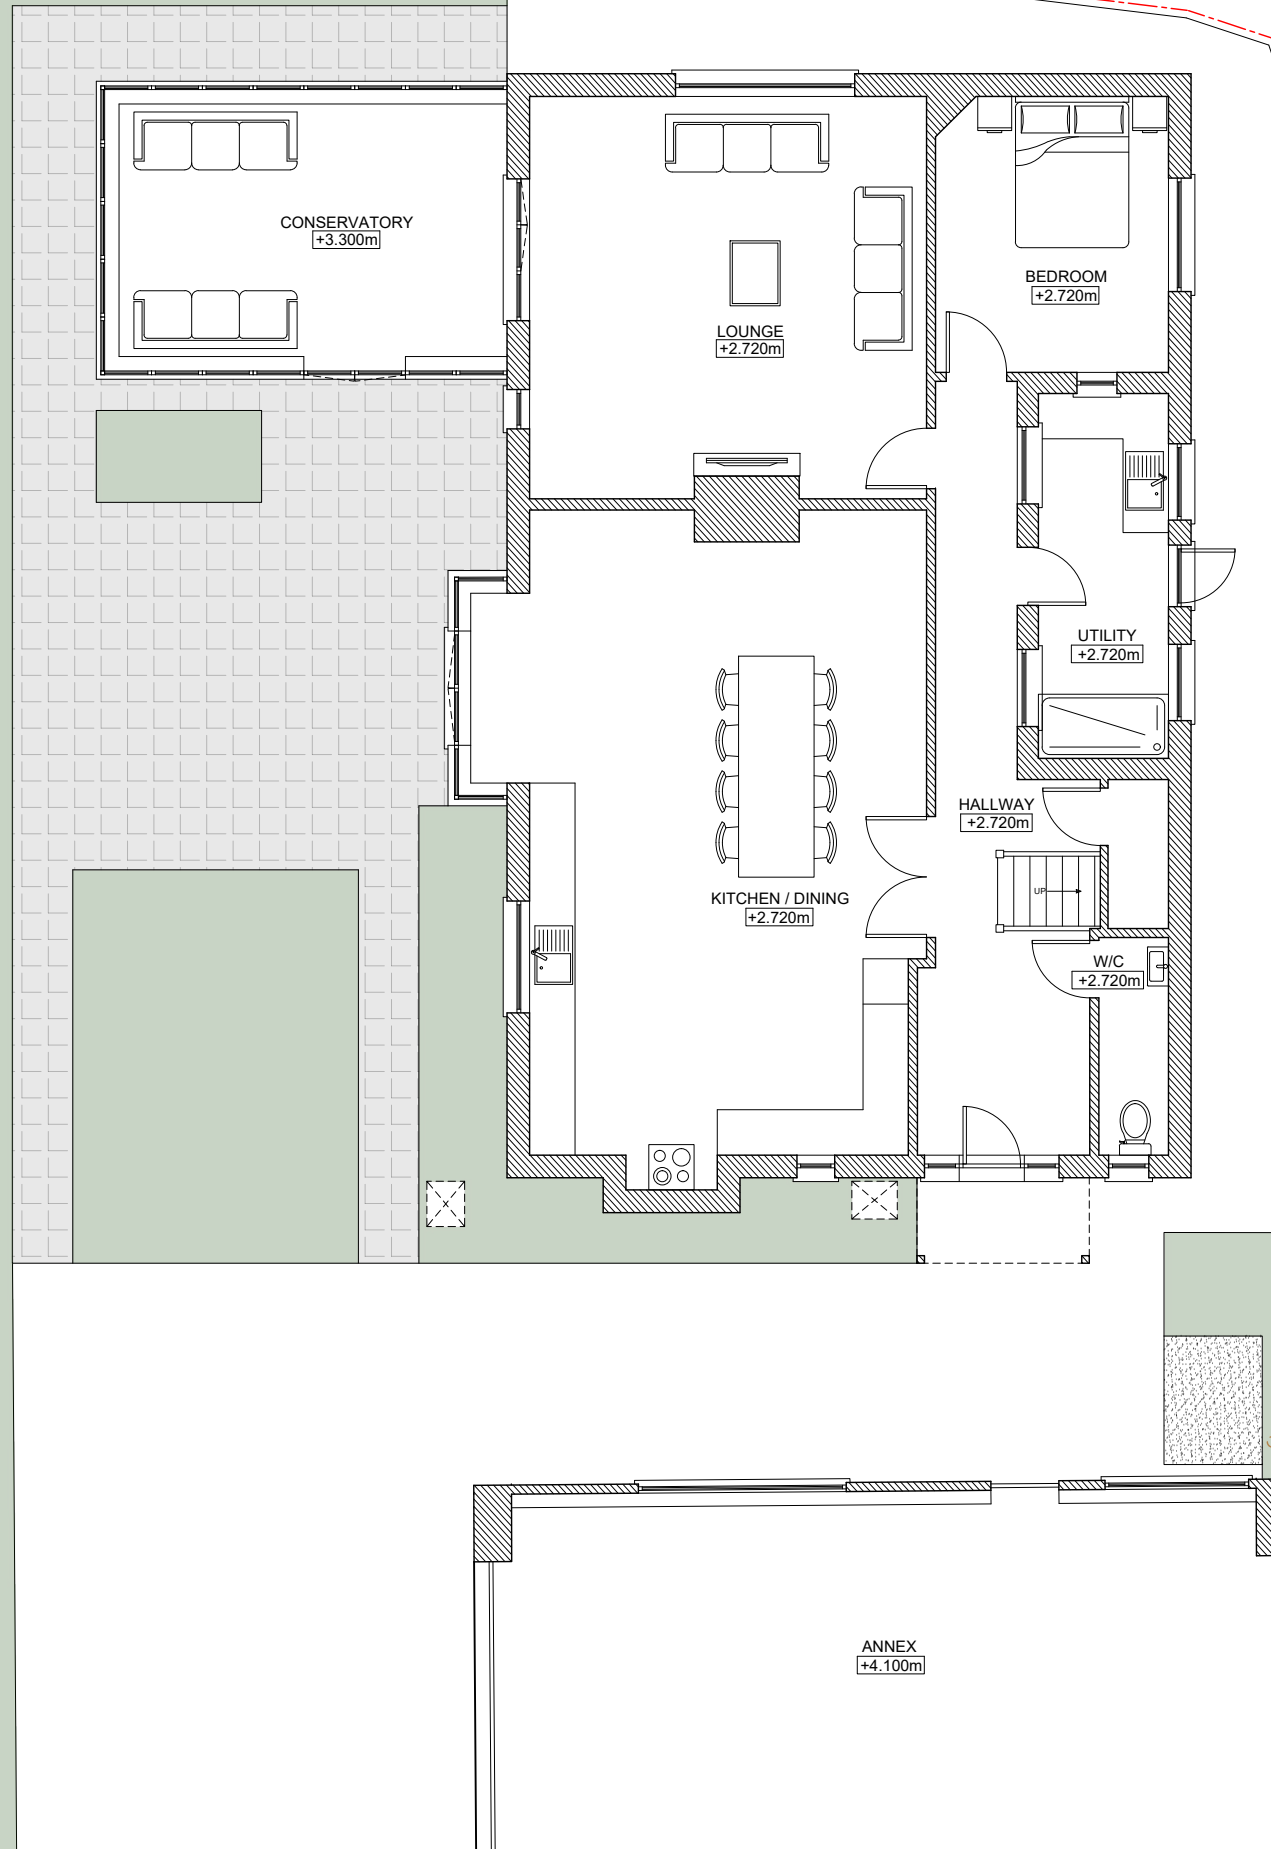

title  
87 ROBINSONSON ROAD  
SW17 9DN LONDON

client

description

EXISTING GROUND FLOOR PLAN




burgess mean architects  
unit 1, the warehouse  
12 ravenbury terrace  
london  
SW18 4RL

all dimensions to be checked on site/interim between this drawing and other information to be referred to this drawing is copyright.

t: 020 8944 8050 f: 020 8946 9506 e:

[bma@burgessmean.co.uk](mailto:bma@burgessmean.co.uk)

date:	scale	project	drawing	revision
JUNE 2020	1:100		03	-

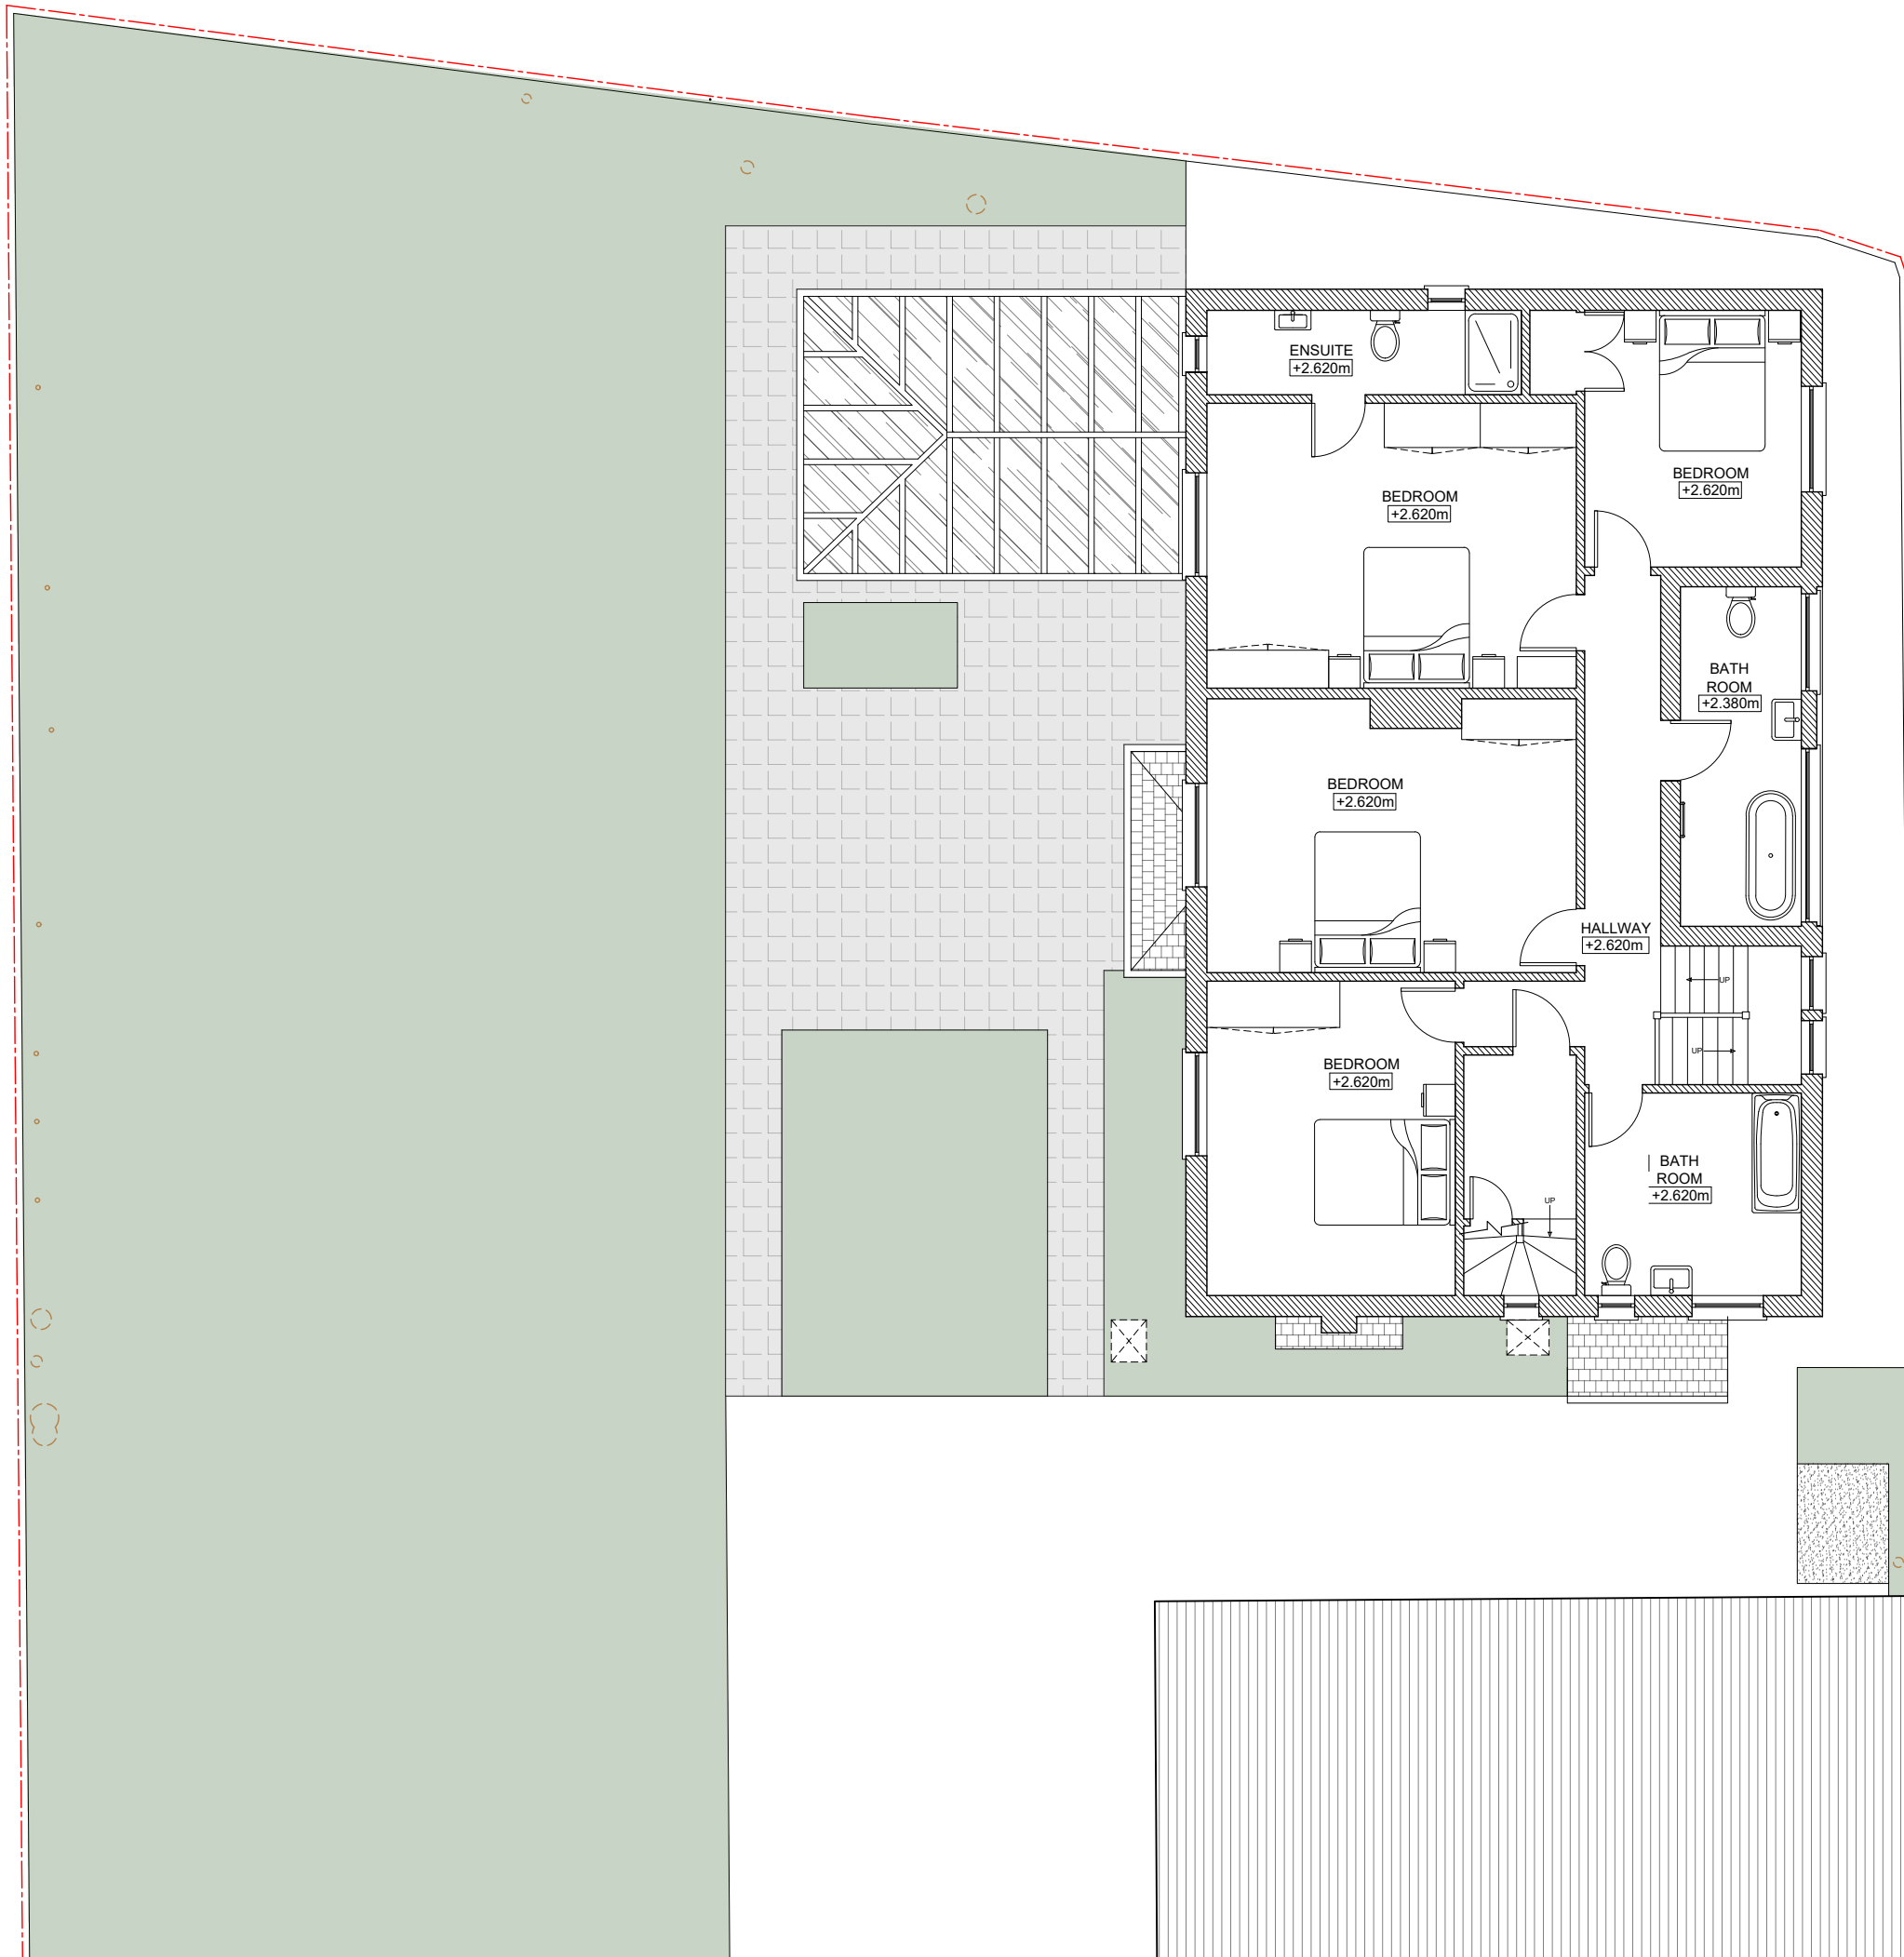

198.6m<sup>2</sup>

SCALE BAR [1:100@ A3]



EXISTING FIRST FLOOR PLAN

title  
 87 ROBINSONSON ROAD  
 SW17 9DN LONDON

client

description

EXISTING FIRST FLOOR PLAN



burgess mean architects  
 unit 1, the warehouse  
 12 ravenbury terrace  
 london  
 SW18 4RL

all dimensions to be checked on site/dependency between this drawing and other information is to be referred to this drawing's copyright.

t: 020 8944 8050 f: 020 8946 9506 e:  
 bma@burgessmean.co.uk

date:	scale	project	drawing	revision
JUNE 2020	1:100		04	-
drawn by:				
file name:				
checked:				




198.6m<sup>2</sup>

SCALE BAR [1:100@ A3]



EXISTING SECOND FLOOR PLAN

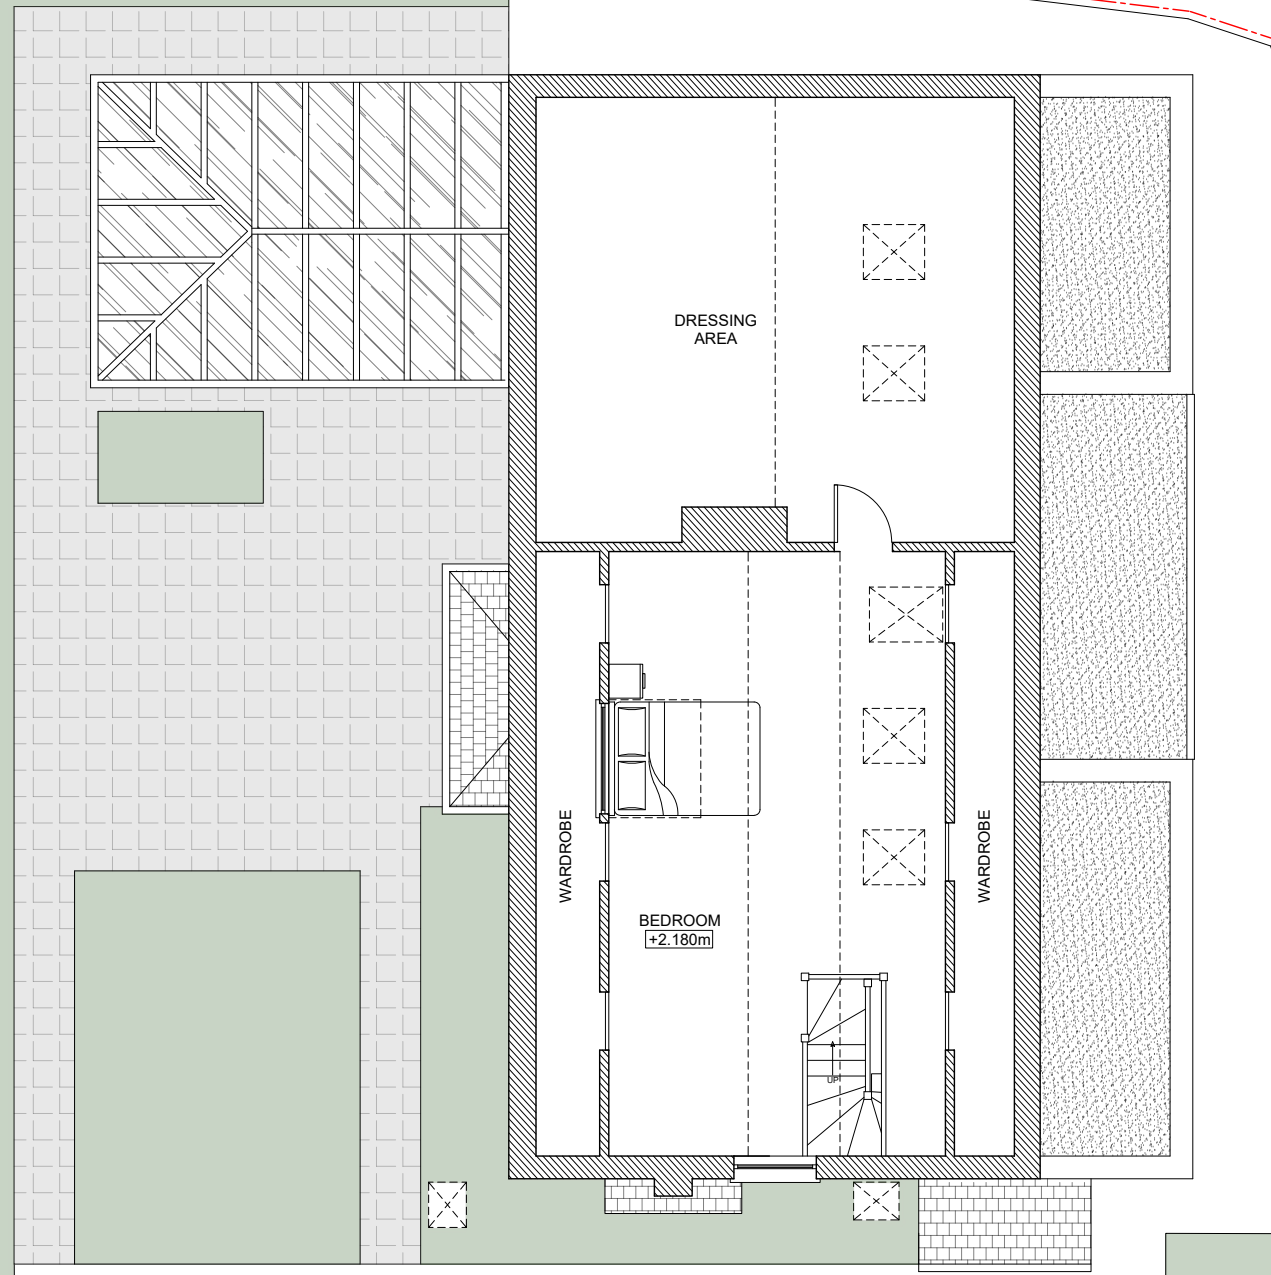

title  
87 ROBINSONSON ROAD  
SW17 9DN LONDON

client

description

EXISTING SECOND FLOOR PLAN




burgess mean architects  
unit 1, the warehouse  
12 ravenbury terrace  
london  
SW18 4RL

all dimensions to be checked on site/discrepancy between this drawing and other information is to be referred to the architect's copyright.

t: 020 8944 8050 f: 020 8946 9506 e:

date: JUNE 2020 scale project drawing revision

drawn by: bma@burgessmean.co.uk  
checked: 1:100 05 -

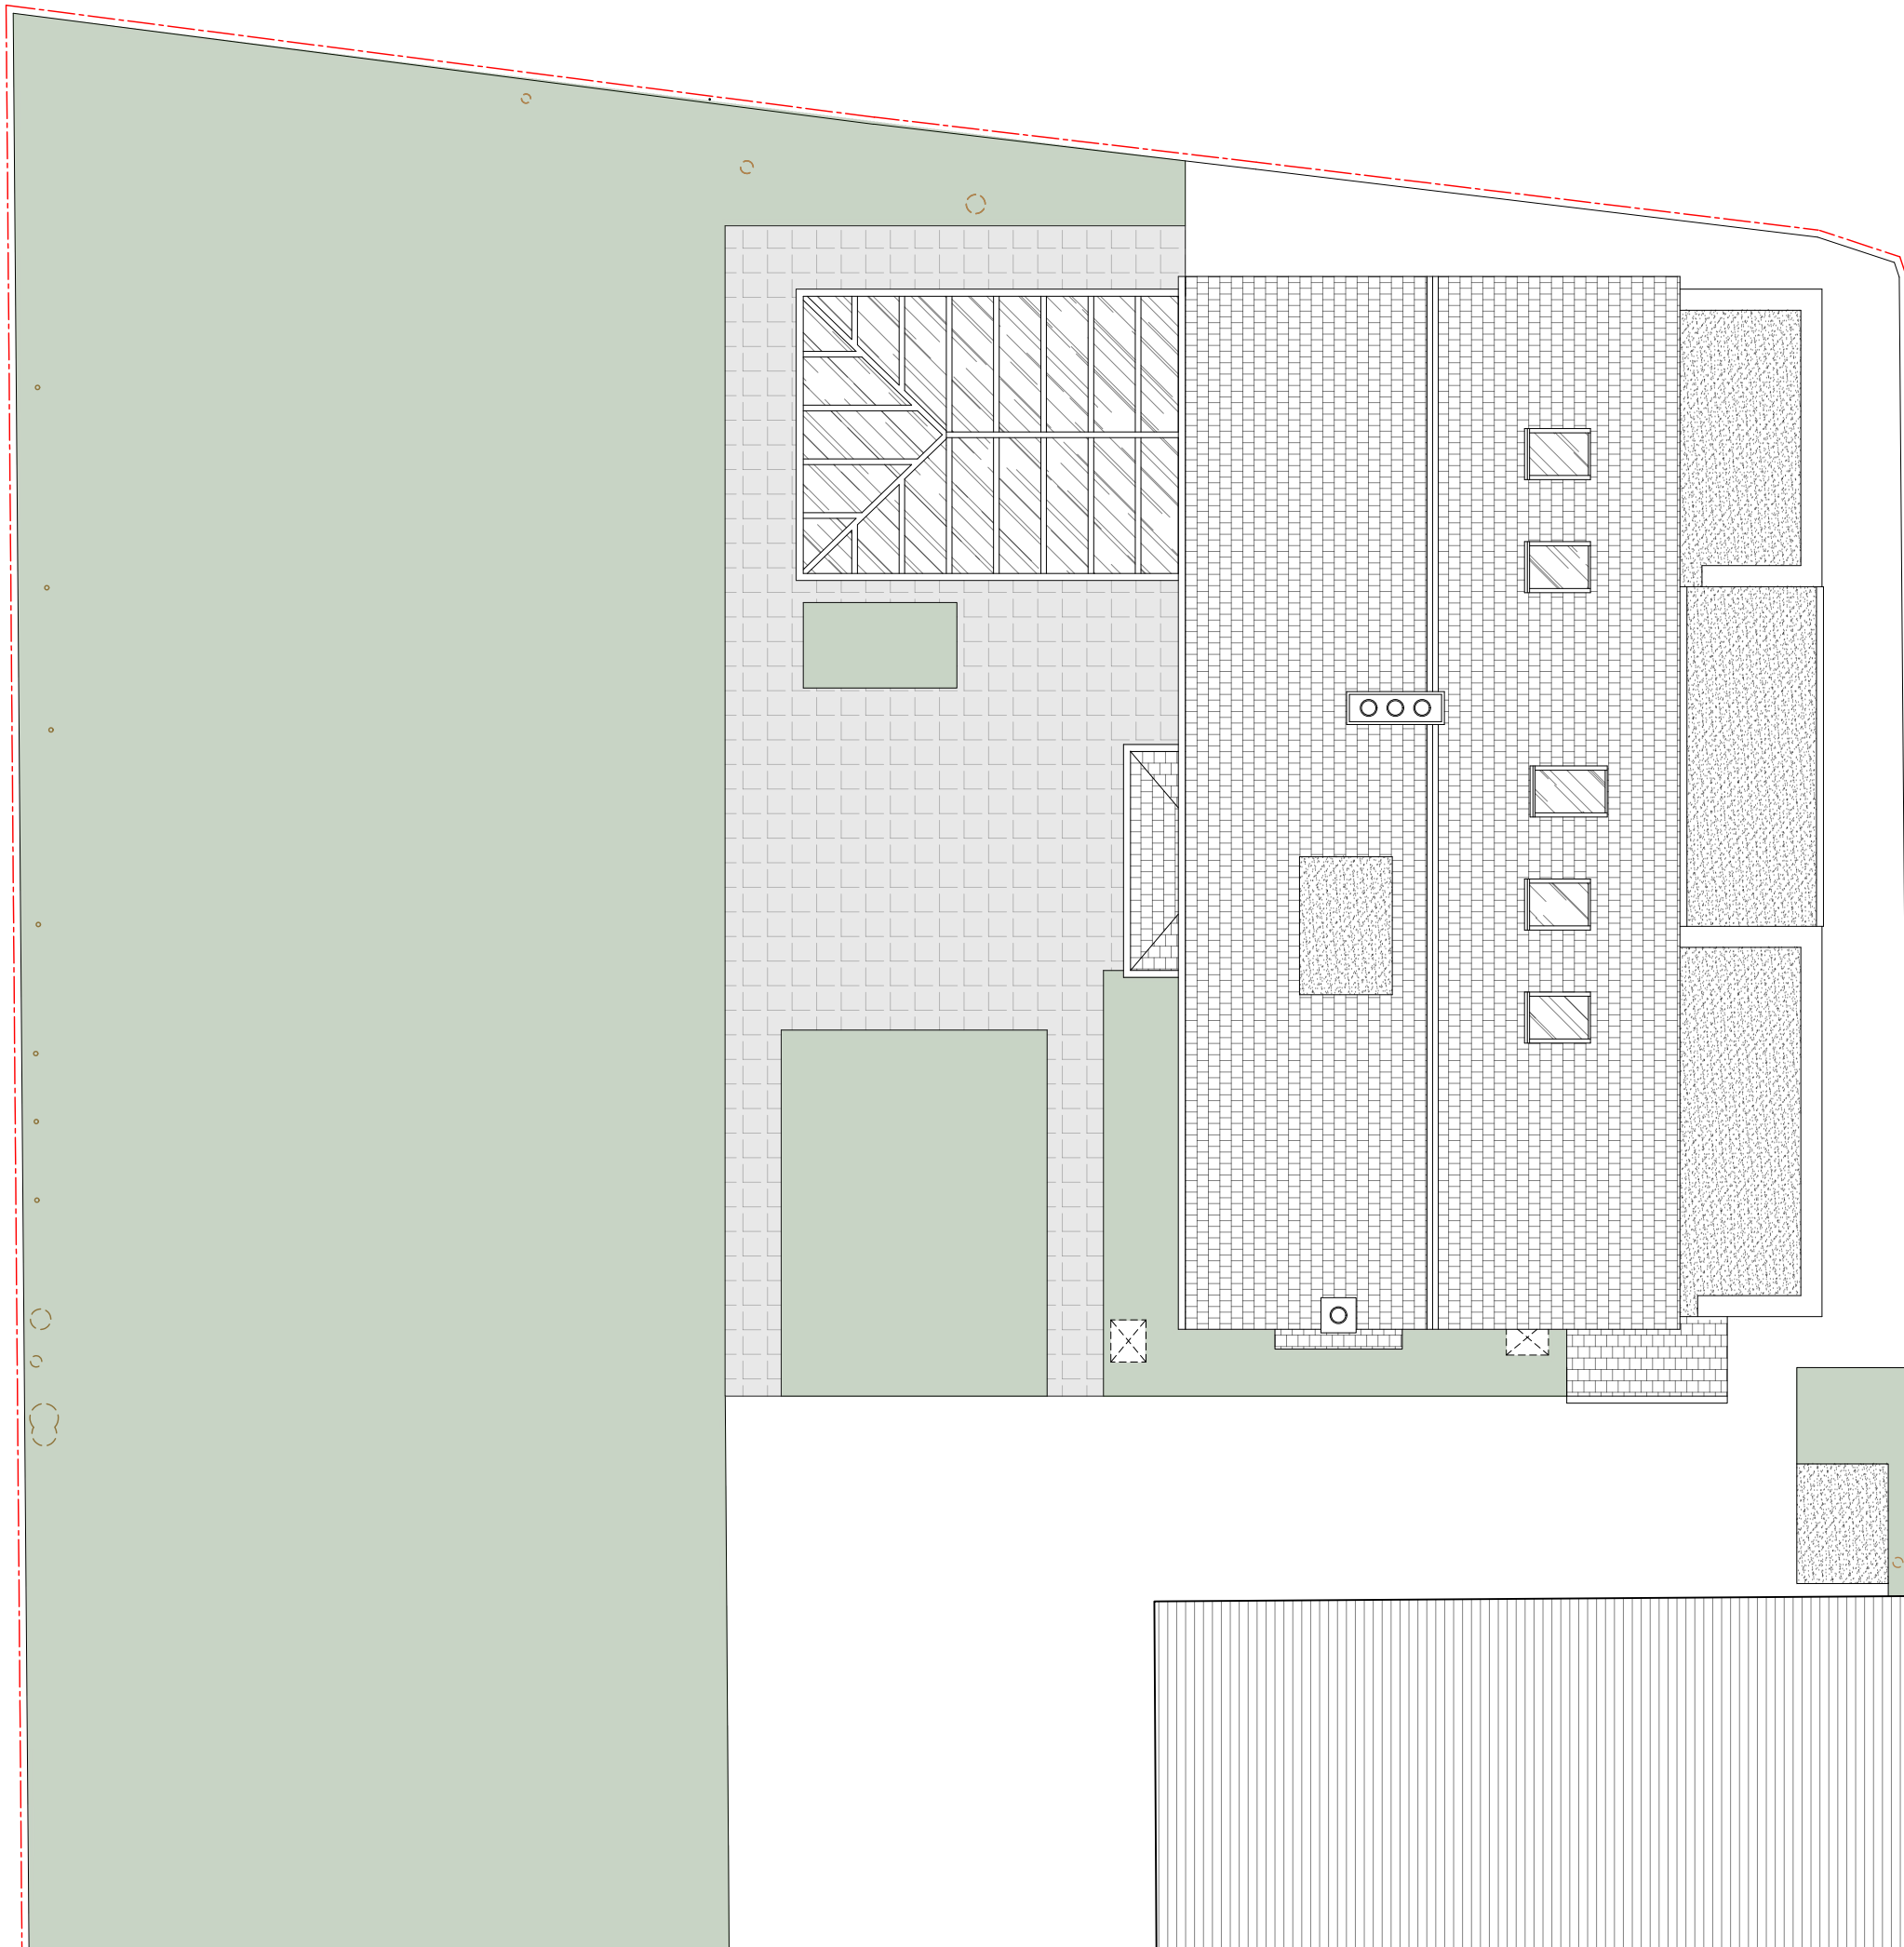

SCALE BAR [1:100@ A3]



EXISTING ROOF PLAN

title  
87 ROBINSONSON ROAD  
SW17 9DN LONDON

client

description

EXISTING ROOF PLAN





burgess mean architects  
unit 1, the warehouse  
12 ravenbury terrace  
london  
SW18 4RL

all dimensions to be checked on site/dependency between this drawing and other information is to be referred to this drawing's copyright.


t: 020 8944 8050 f: 020 8946 9506 e:

bma@burgessmean.co.uk

date:	scale	project	drawing	revision
JUNE 2020	1:100		06	-
drawn by:				
file name:				
checked:				

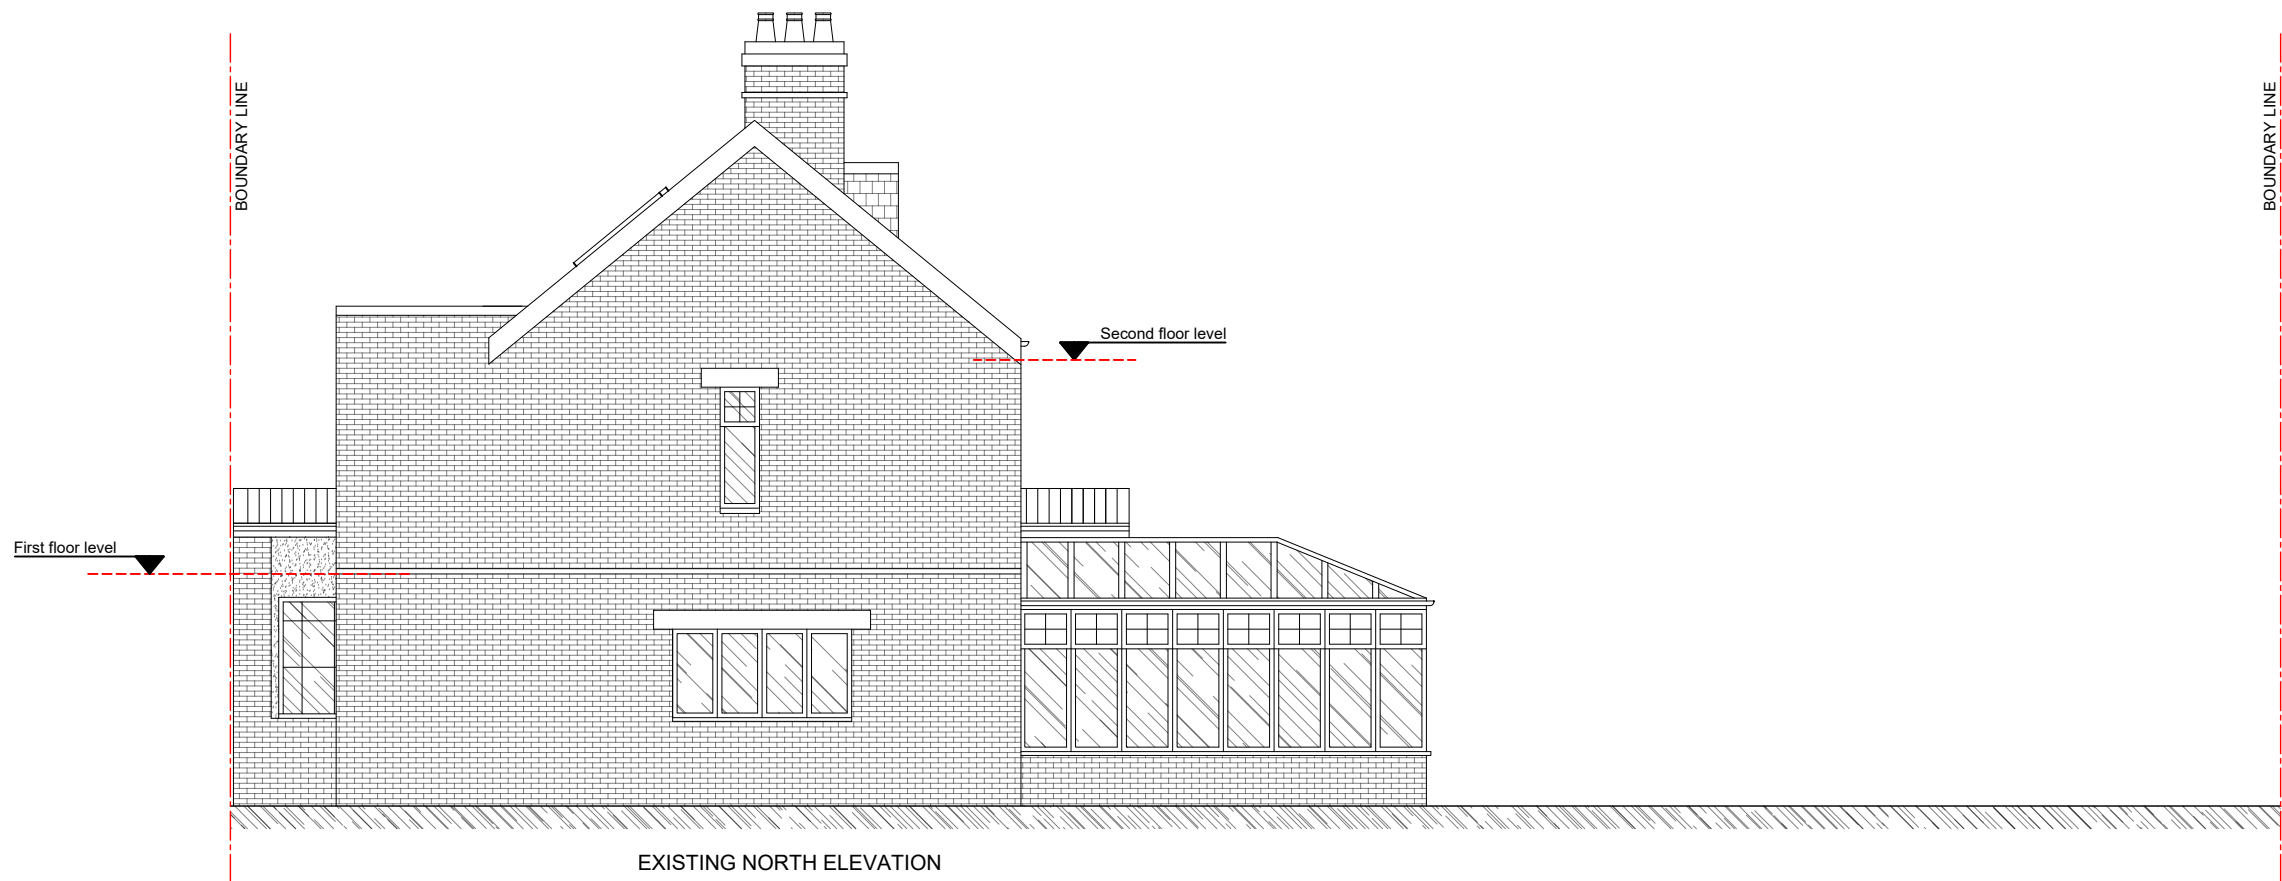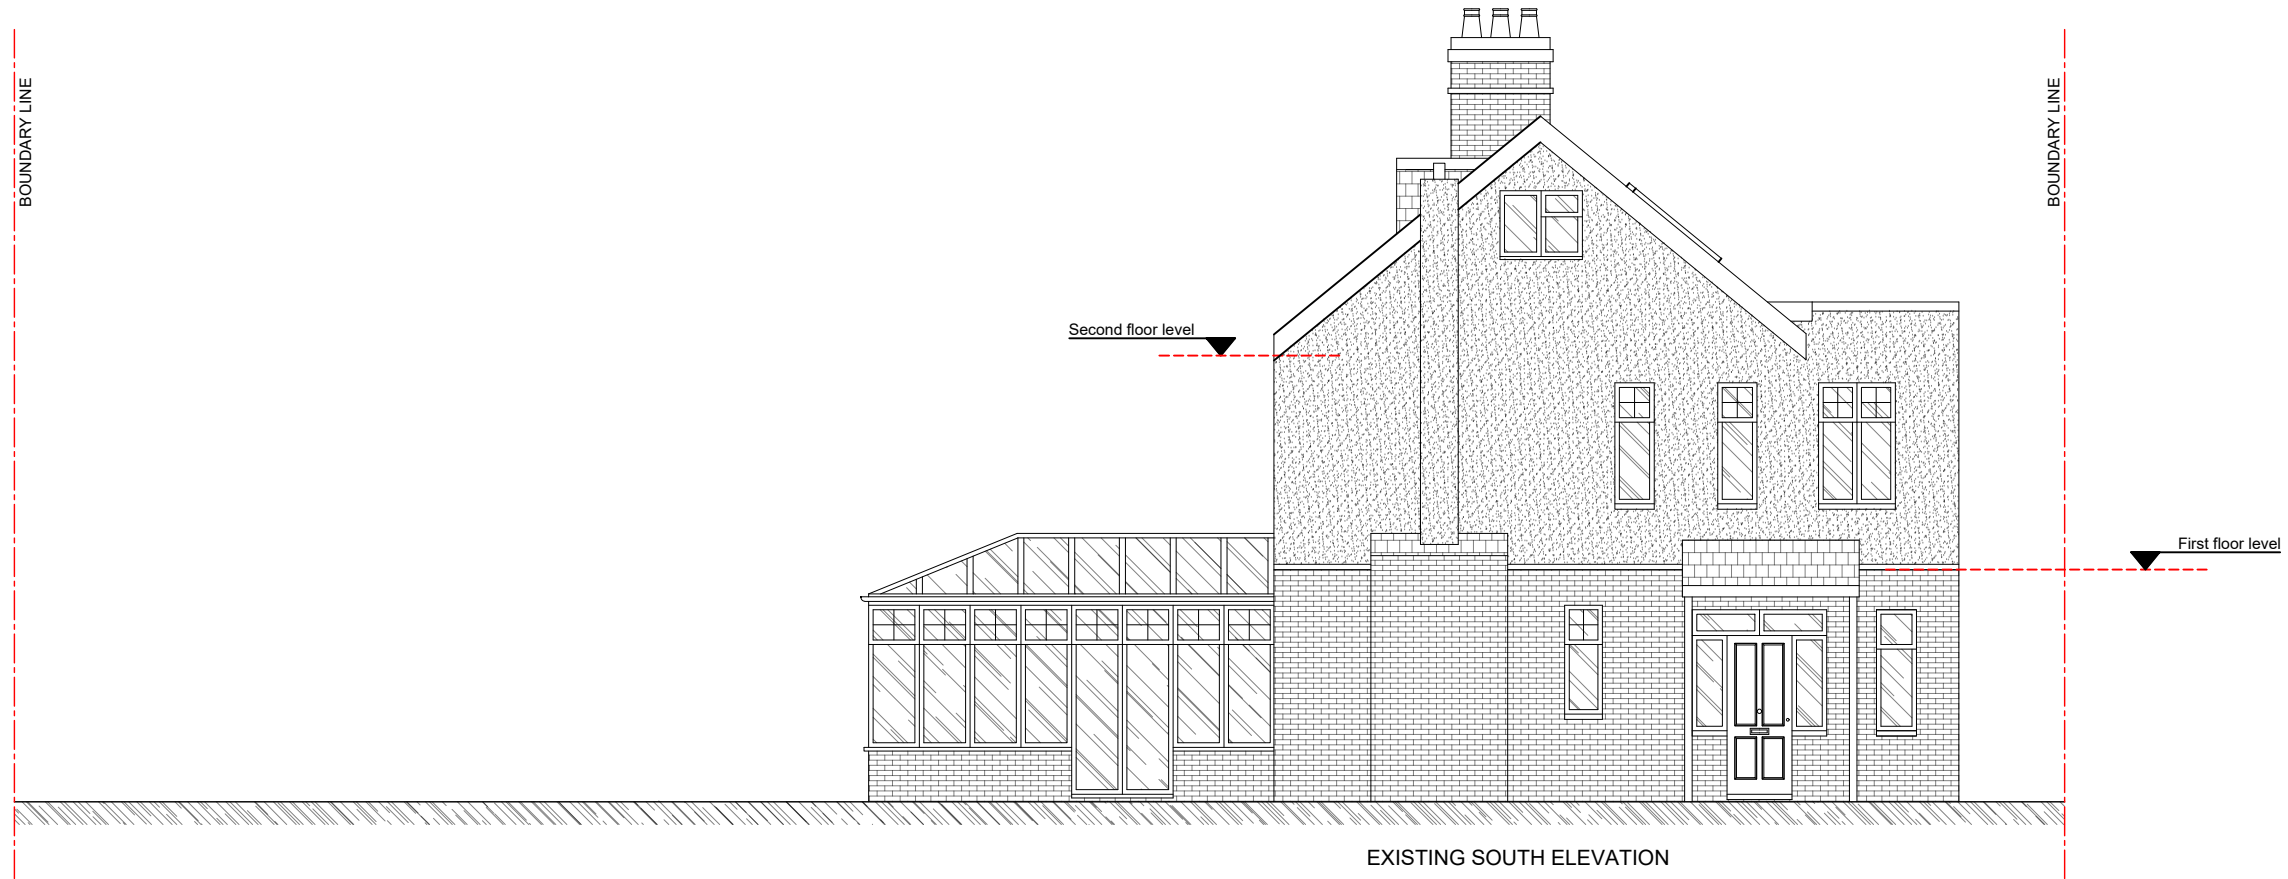

SCALE BAR [1:100@ A3]

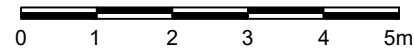

title  
87 ROBINSONSON ROAD  
SW17 9DN LONDON

client

description

EXISTING NORTH & SOUTH ELEVATIONS

**bm** architects  
burgess mean architects  
unit 1, the warehouse  
12 ravenbury terrace  
london  
SW18 4RL

all dimensions to be checked on site/dependency between this drawing and other information is to be referred to this drawing's copyright.

t: 020 8944 8050 f: 020 8946 9506 e:

date: JUNE 2020 scale project drawing revision

drawn by: bma@burgessmean.co.uk  
checked: 1:100 | 07 | -



EXISTING WEST ELEVATION



EXISTING EAST ELEVATION

title  
 87 ROBINSONSON ROAD  
 SW17 9DN LONDON

client

description

EXISTING EAST & WEST ELEVATIONS

**bm** architects  
 burgess mean architects  
 unit 1, the warehouse  
 12 ravenbury terrace  
 london  
 SW18 4RL


all dimensions to be checked on site. discrepancy between this drawing and other information is to be referred to the architect's copyright.

t: 020 8944 8050 f: 020 8946 9506 e:  
 bma@burgessmean.co.uk

date:	scale:	project:	drawing:	revision:
JUNE 2020	1:100		08	-
drawn by:				
file name:				
checked:				


SCALE BAR [1:100@ A3]



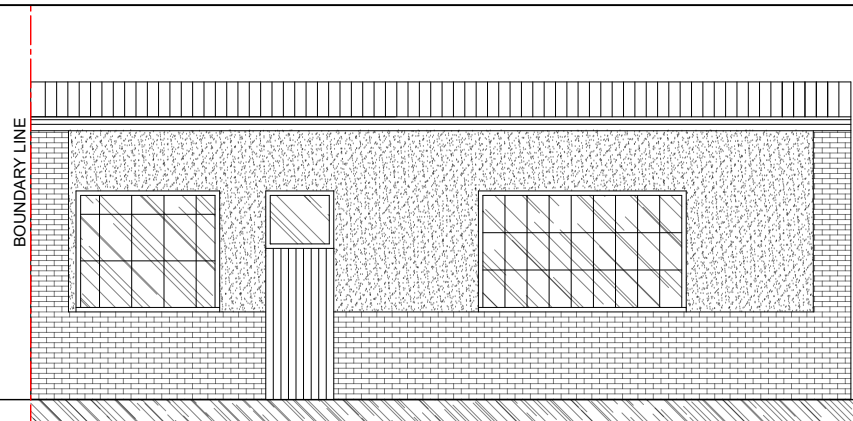


EXISTING ELEVATION 1

1 ELEVATION 1  
SCALE [1:100 @ A3]

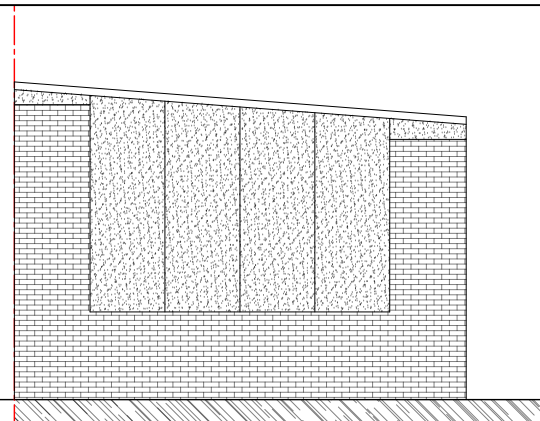


EXISTING ELEVATION 2

2 ELEVATION 2  
SCALE [1:100 @ A3]

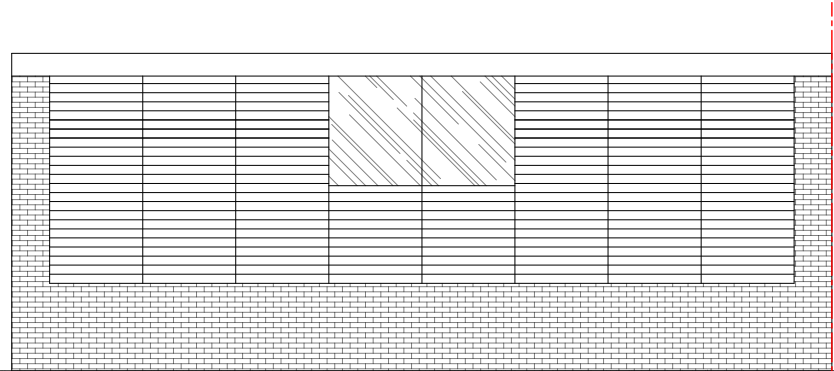

EXISTING ELEVATION 3


3 ELEVATION 3  
SCALE [1:100 @ A3]

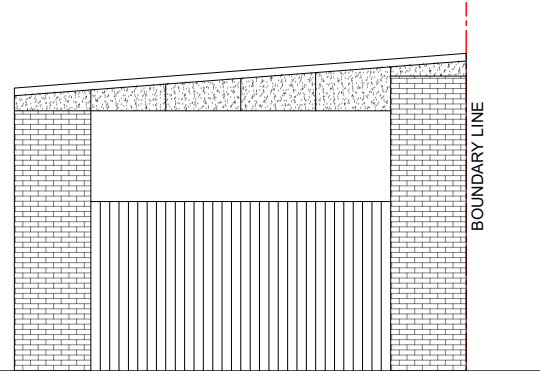


EXISTING ELEVATION 4

4 ELEVATION 4  
SCALE [1:100 @ A3]

Page 40

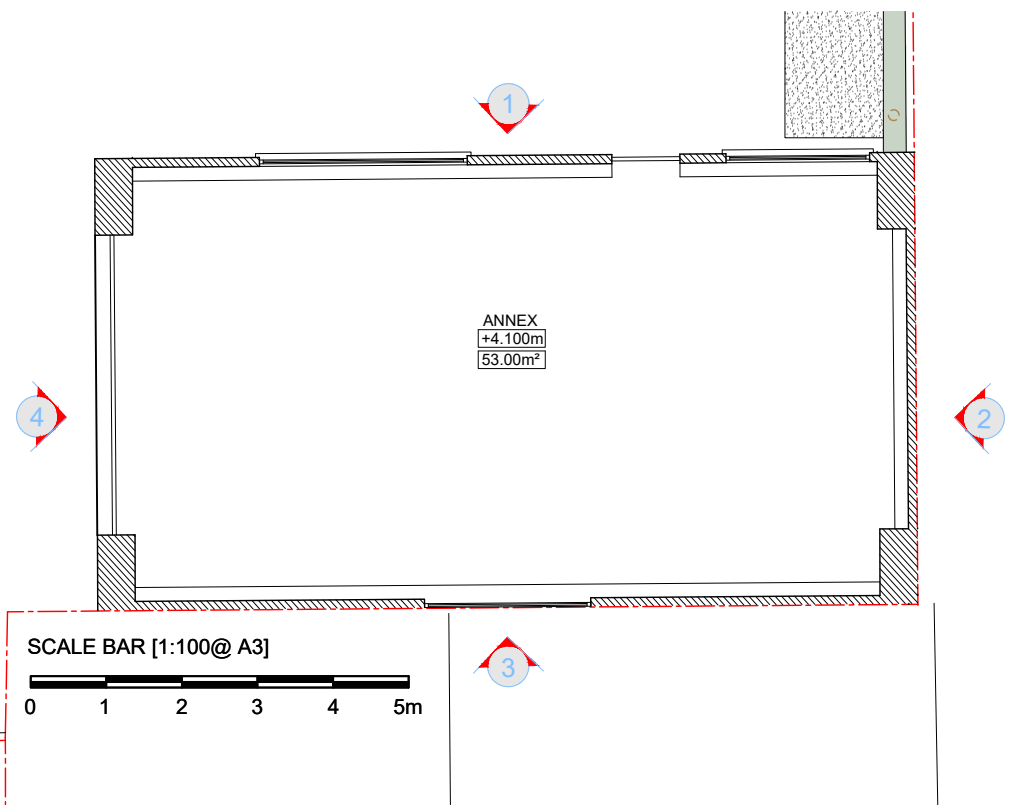

5 FLOOR PLAN  
SCALE [1:100 @ A3]

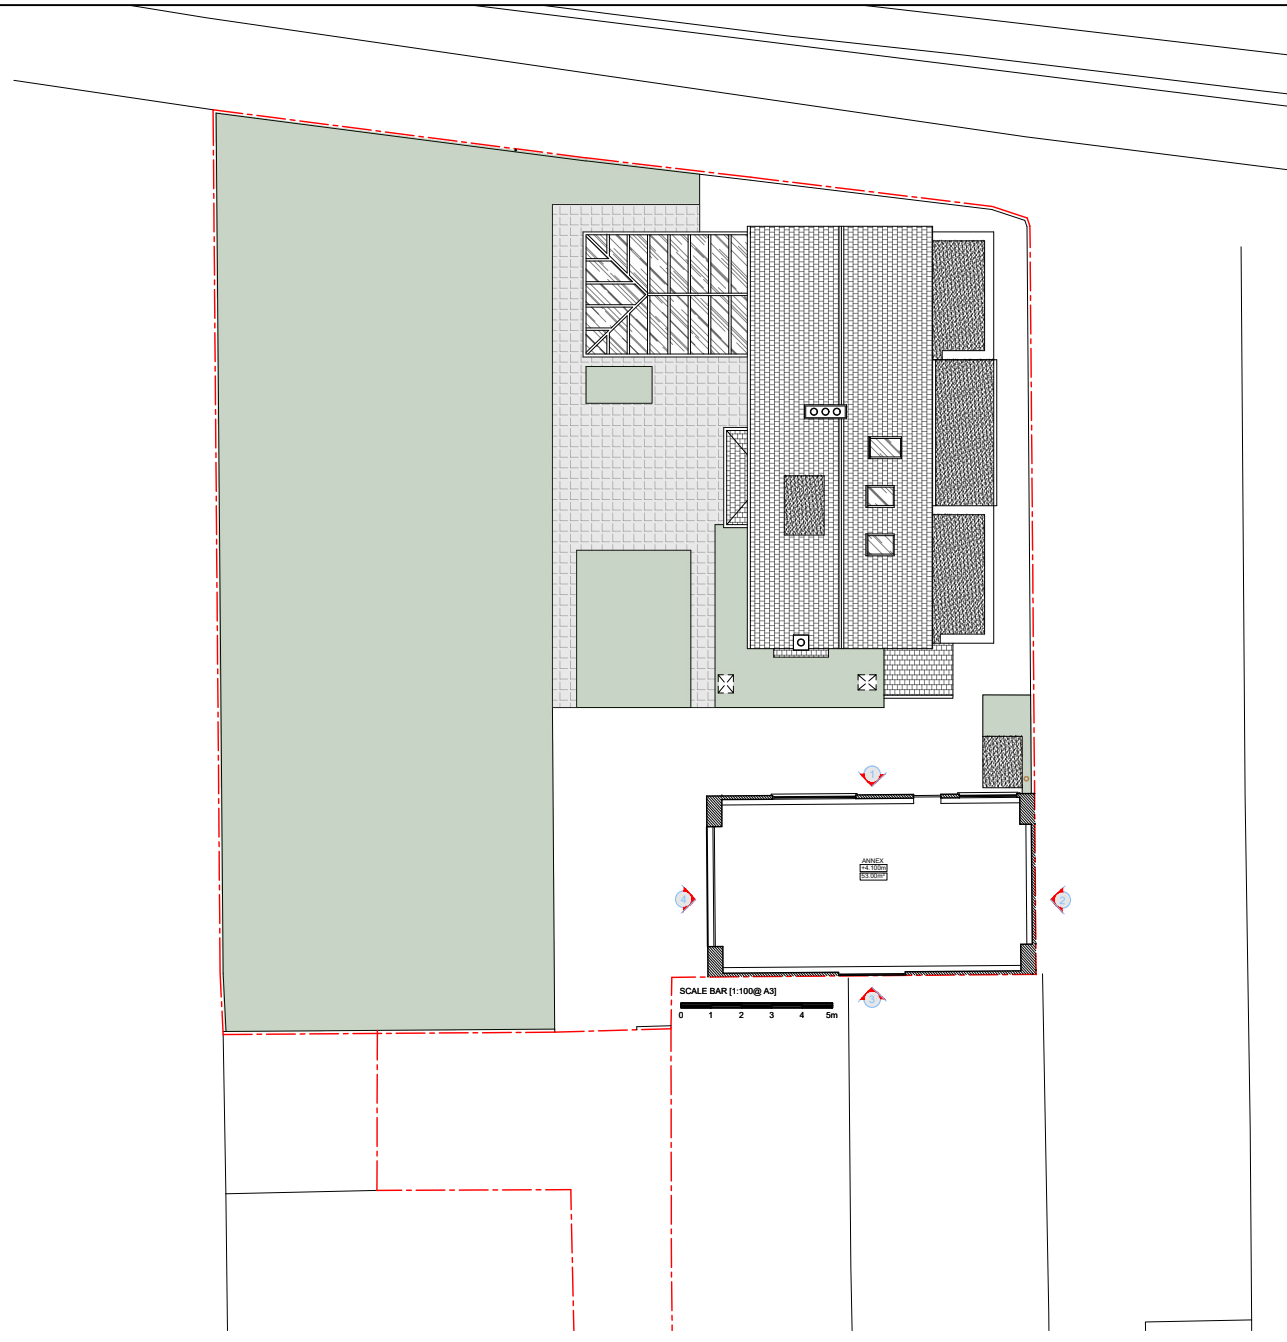

6 SITE PLAN  
SCALE [1:250 @ A3]

title  
87 ROBINSONSON ROAD  
SW17 9DN LONDON

client

description

EXISTING ANNEX

**bm** architects  
burgess mean architects  
unit 1, the warehouse  
12 ravenbury terrace  
london  
SW18 4RL

all dimensions to be checked on site. discrepancy between this drawing and other information is to be referred to the architect's copyright.

t: 020 8944 8050 f: 020 8946 9506 e:  
bma@burgessmean.co.uk

date:	scale:	project:	drawing:	revision:
JUNE 2020	1:100		09	-
drawn by:				
file name:				
checked:				