

FULLPLANNING APPLICATION

87 Robinson road, SW17 9DN

DEMOLITION OF EXISTING AND ERECTION OF NEW 3 - STOREY
BUILDING CONSISTING OF 9 SELF-CONTAINED UNITS WITH
ASSOCIATED AMENITY SPACE, SECURE CYCLE AND REFUSE
STORAGE

FIXTURE AND SHEET LIST

00.0	TITLE SHEET	18.0	PROPOSED - SITE PLAN
01.0	LOCATION PLAN	19.0	PROPOSED - LOWER GROUND FLOOR PLAN
02.0	EXISTING - LOWER GROUND FLOOR PLAN	20.0	PROPOSED - UPPER GROUND FLOOR PLAN
03.0	EXISTING - UPPER GROUND FLOOR PLAN	21.0	PROPOSED - FIRST FLOOR PLAN
04.0	EXISTING - FIRST FLOOR PLAN	22.0	PROPOSED - SECOND FLOOR PLAN
05.0	EXISTING - SECOND FLOOR PLAN	23.0	PROPOSED - ROOF PLAN
06.0	EXISTING - ROOF PLAN	24.0	PROPOSED - NORTH & SOUTH ELEVATION
07.0	EXISTING - NORTH & SOUTH ELEVATION	25.0	PROPOSED - EAST & WEST ELEVATION
08.0	EXISTING - EAST & WEST ELEVATION	26.0	PROPOSED - SECTIONS A-A & B-B
09.0	EXISTING - ANNEX		
10.0	APPROVED - SITE PLAN		
11.0	APPROVED - LOWER GROUND FLOOR PLAN		
12.0	APPROVED - UPPER GROUND FLOOR PLAN		
13.0	APPROVED - FIRST FLOOR PLAN		
14.0	APPROVED - ROOF PLAN		
15.0	APPROVED - NORTH & SOUTH ELEVATION		
16.0	APPROVED - EAST & WEST ELEVATION		
17.0	APPROVED - SECTIONS A-A & B-B		

title
87 ROBINSONSON ROAD
SW17 9DN LONDON

client

description

TITLE



burgess mean architects
unit 1, the warehouse
12 ravenbury terrace
london
SW18 4RL


all dimensions to be checked on site/discrepancy between this drawing and other information to be referred to this/their/our copyright

t: 020 8944 8050 f: 020 8946 9506 e:

date: SEPTEMBER 2020
drawn by: bma@burgessmean.co.uk


scale	project	drawing	revision
N/A		00	A

checked:

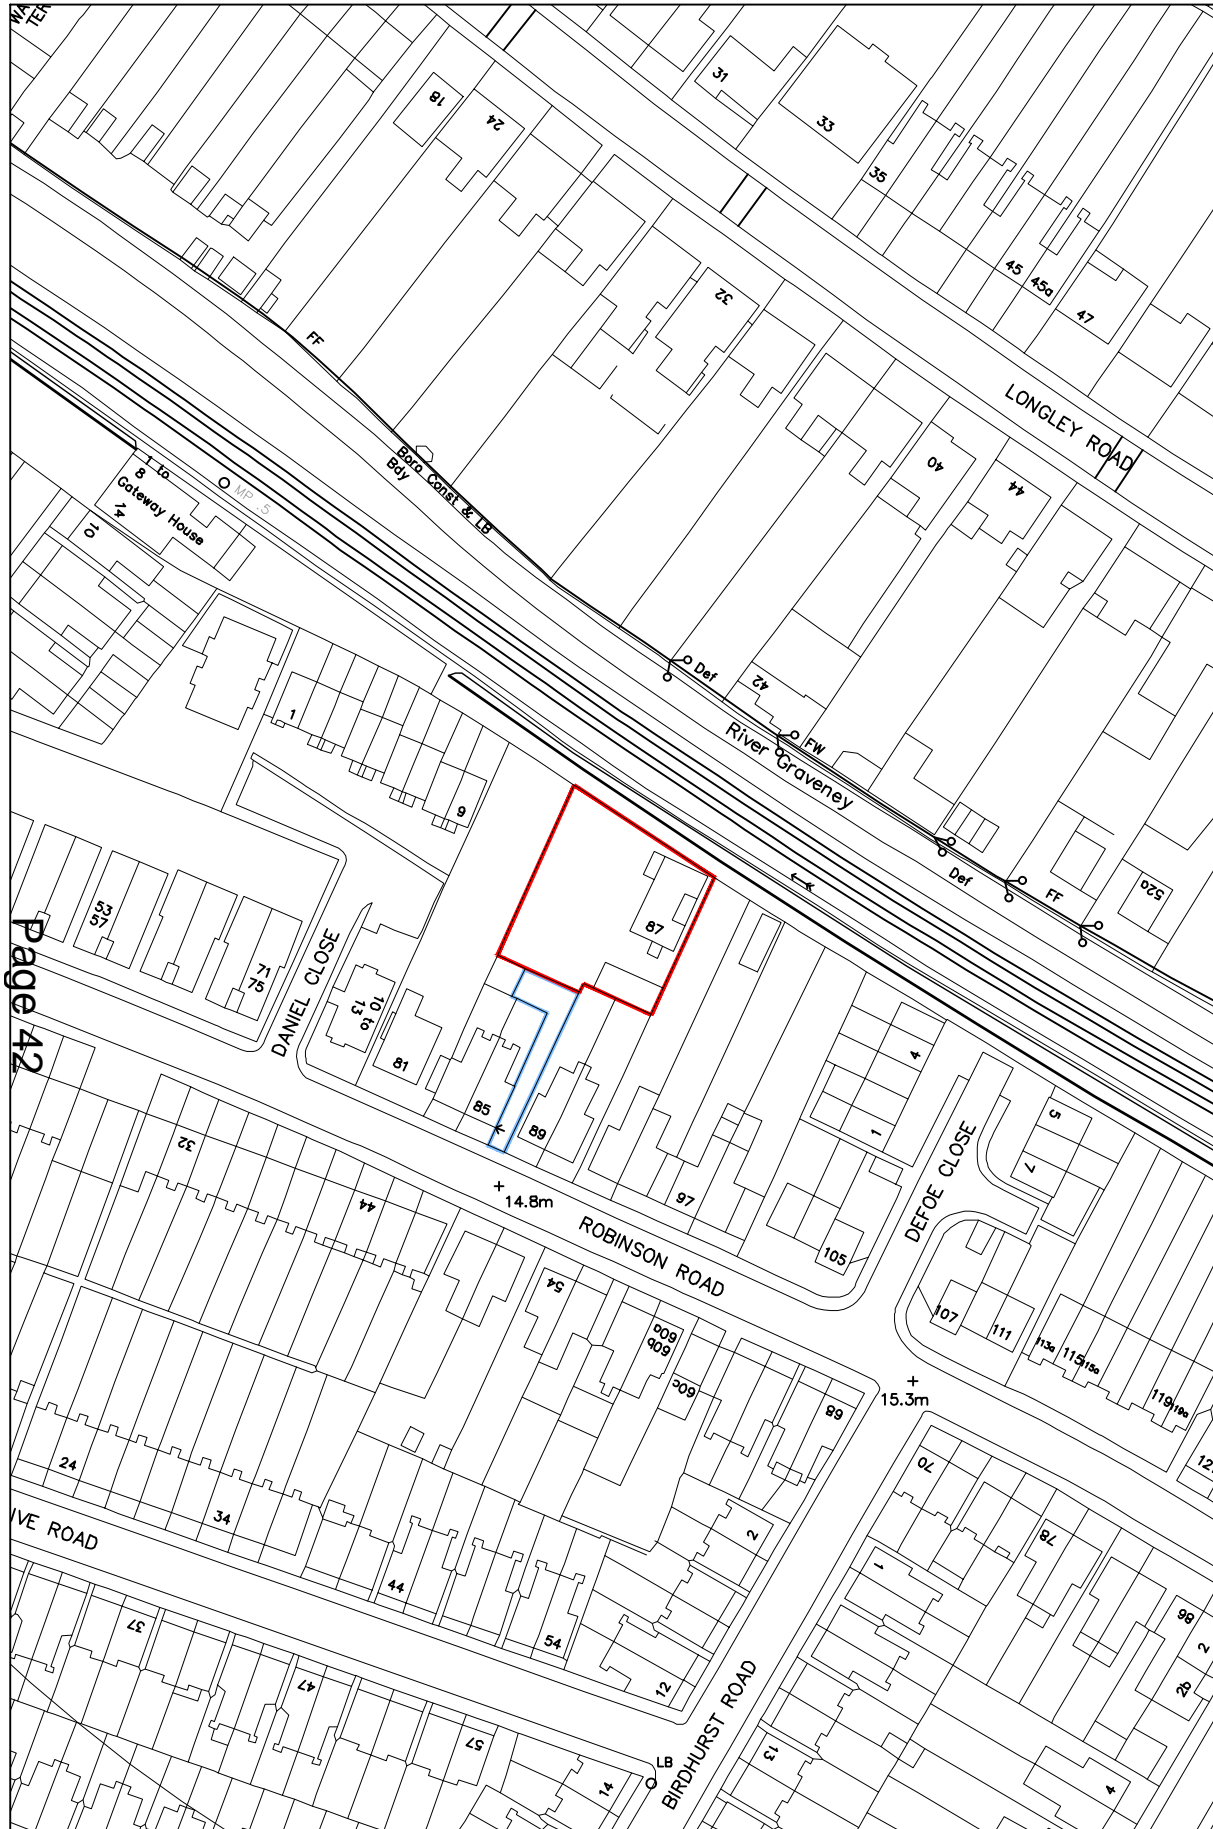

SCALE BAR [1:1250 @ A3]
 0 10 20 30 40 50 60m

Page 42

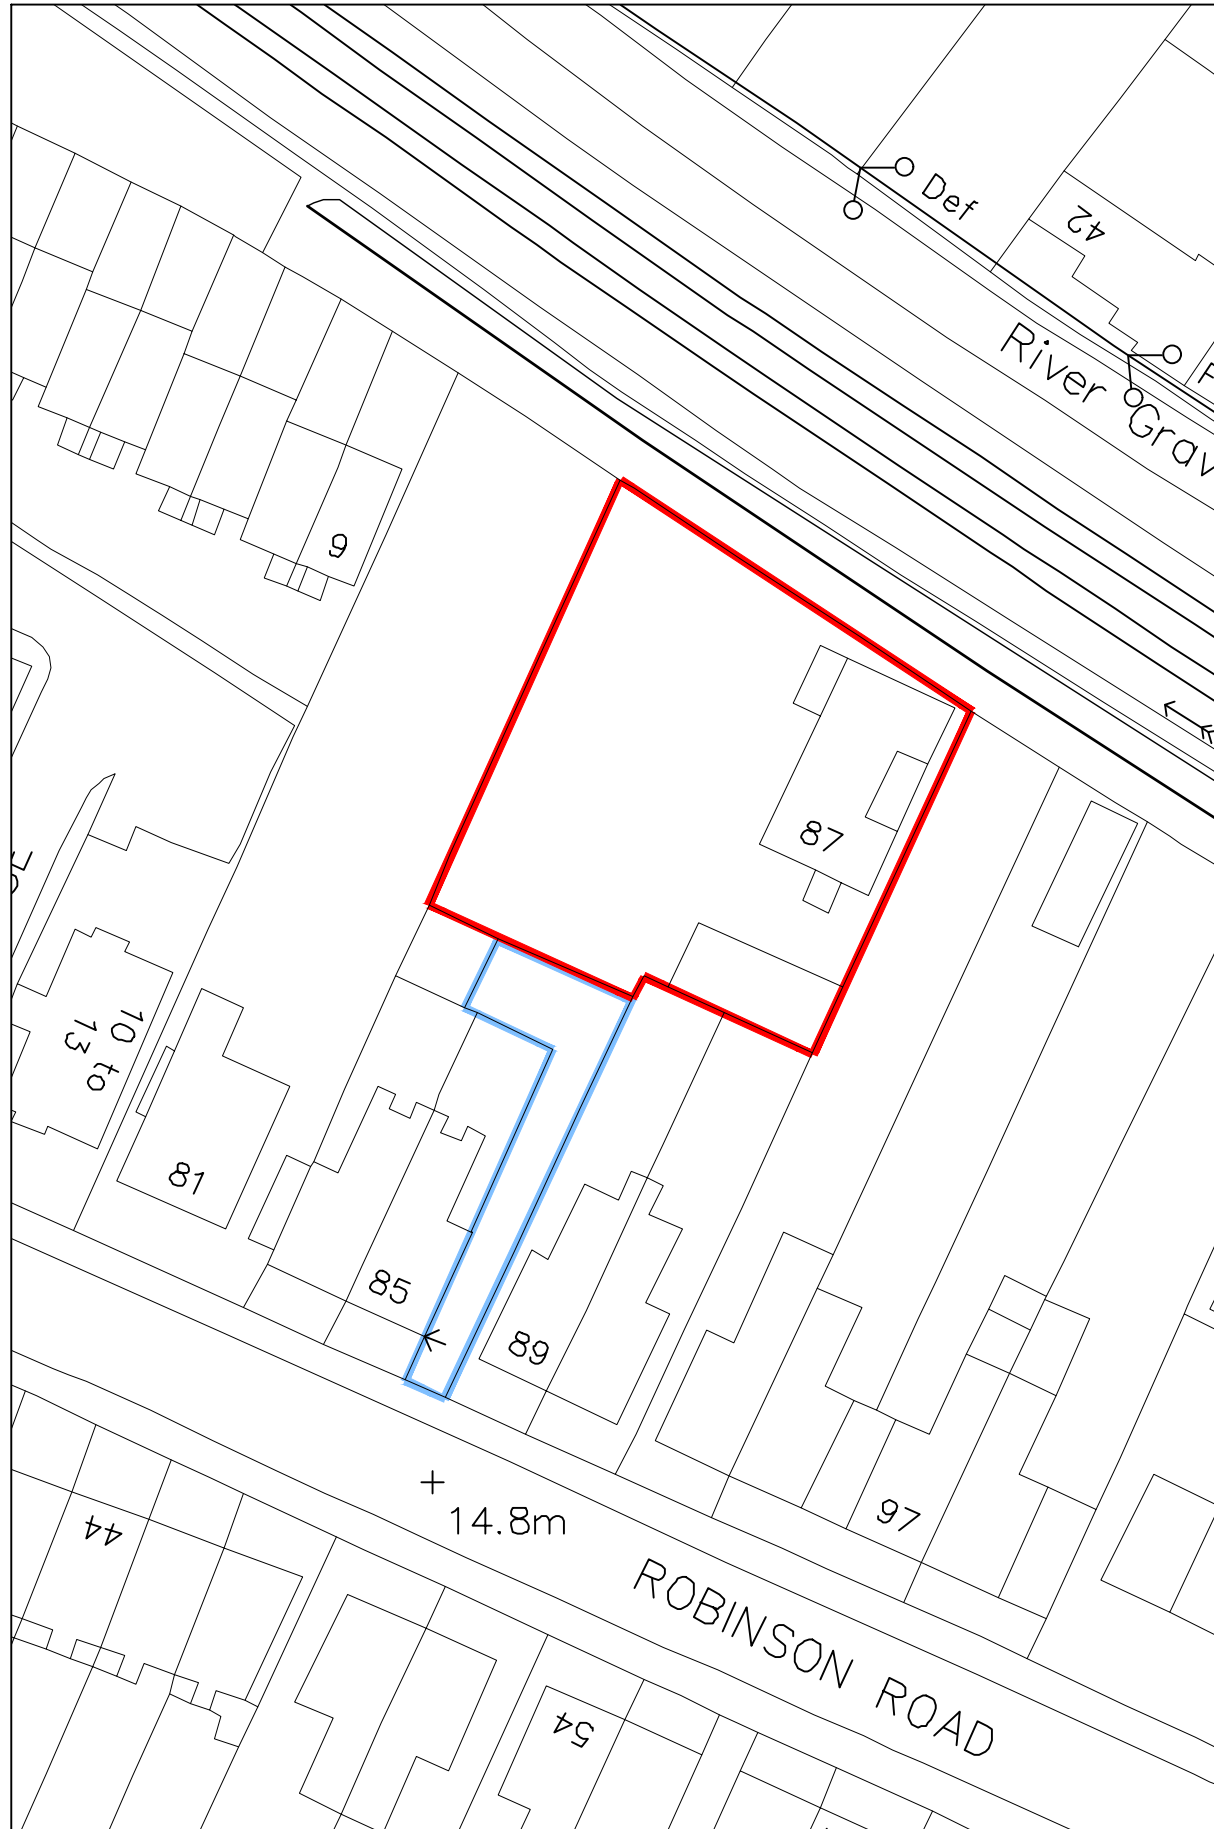

SCALE BAR [1:500 @ A3]
 0 5 10 15 20 25m

title
 87 ROBINSONSON ROAD
 SW17 9DN LONDON

client

description

LOCATION PLAN



burgess mean architects
 unit 1, the warehouse
 12 ravenbury terrace
 london
 SW18 4RL

all dimensions to be checked on site. discrepancy between this drawing and other information is to be referred to the architect's copyright.

t: 020 8944 8050 f: 020 8946 9506 e:

bma@burgessmean.co.uk

date: SEPTEMBER 2020

drawn by:
 checked:

scale
 N/A

project
 01

drawing
 01

revision
 A



title
 87 ROBINSONSON ROAD
 SW17 9DN LONDON

client

description

PROPOSED SITE PLAN



burgess mean architects
 unit 1, the warehouse
 12 ravenbury terrace
 london
 SW18 4RL


all dimensions to be checked on site. discrepancy between this drawing and other information is to be referred to the architect's copyright.

t: 020 8944 8050 f: 020 8946 9506 e:

bma@burgessmean.co.uk

date:	scale	project	drawing	revision
SEPTEMBER 2020	1:250		18	A


drawn by: checked:

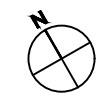

SCALE BAR [1:100@ A3]
 0 1 2 3 4 5m

PROPOSED LOWER GROUND FLOOR PLAN
 200.8m²

Page 44

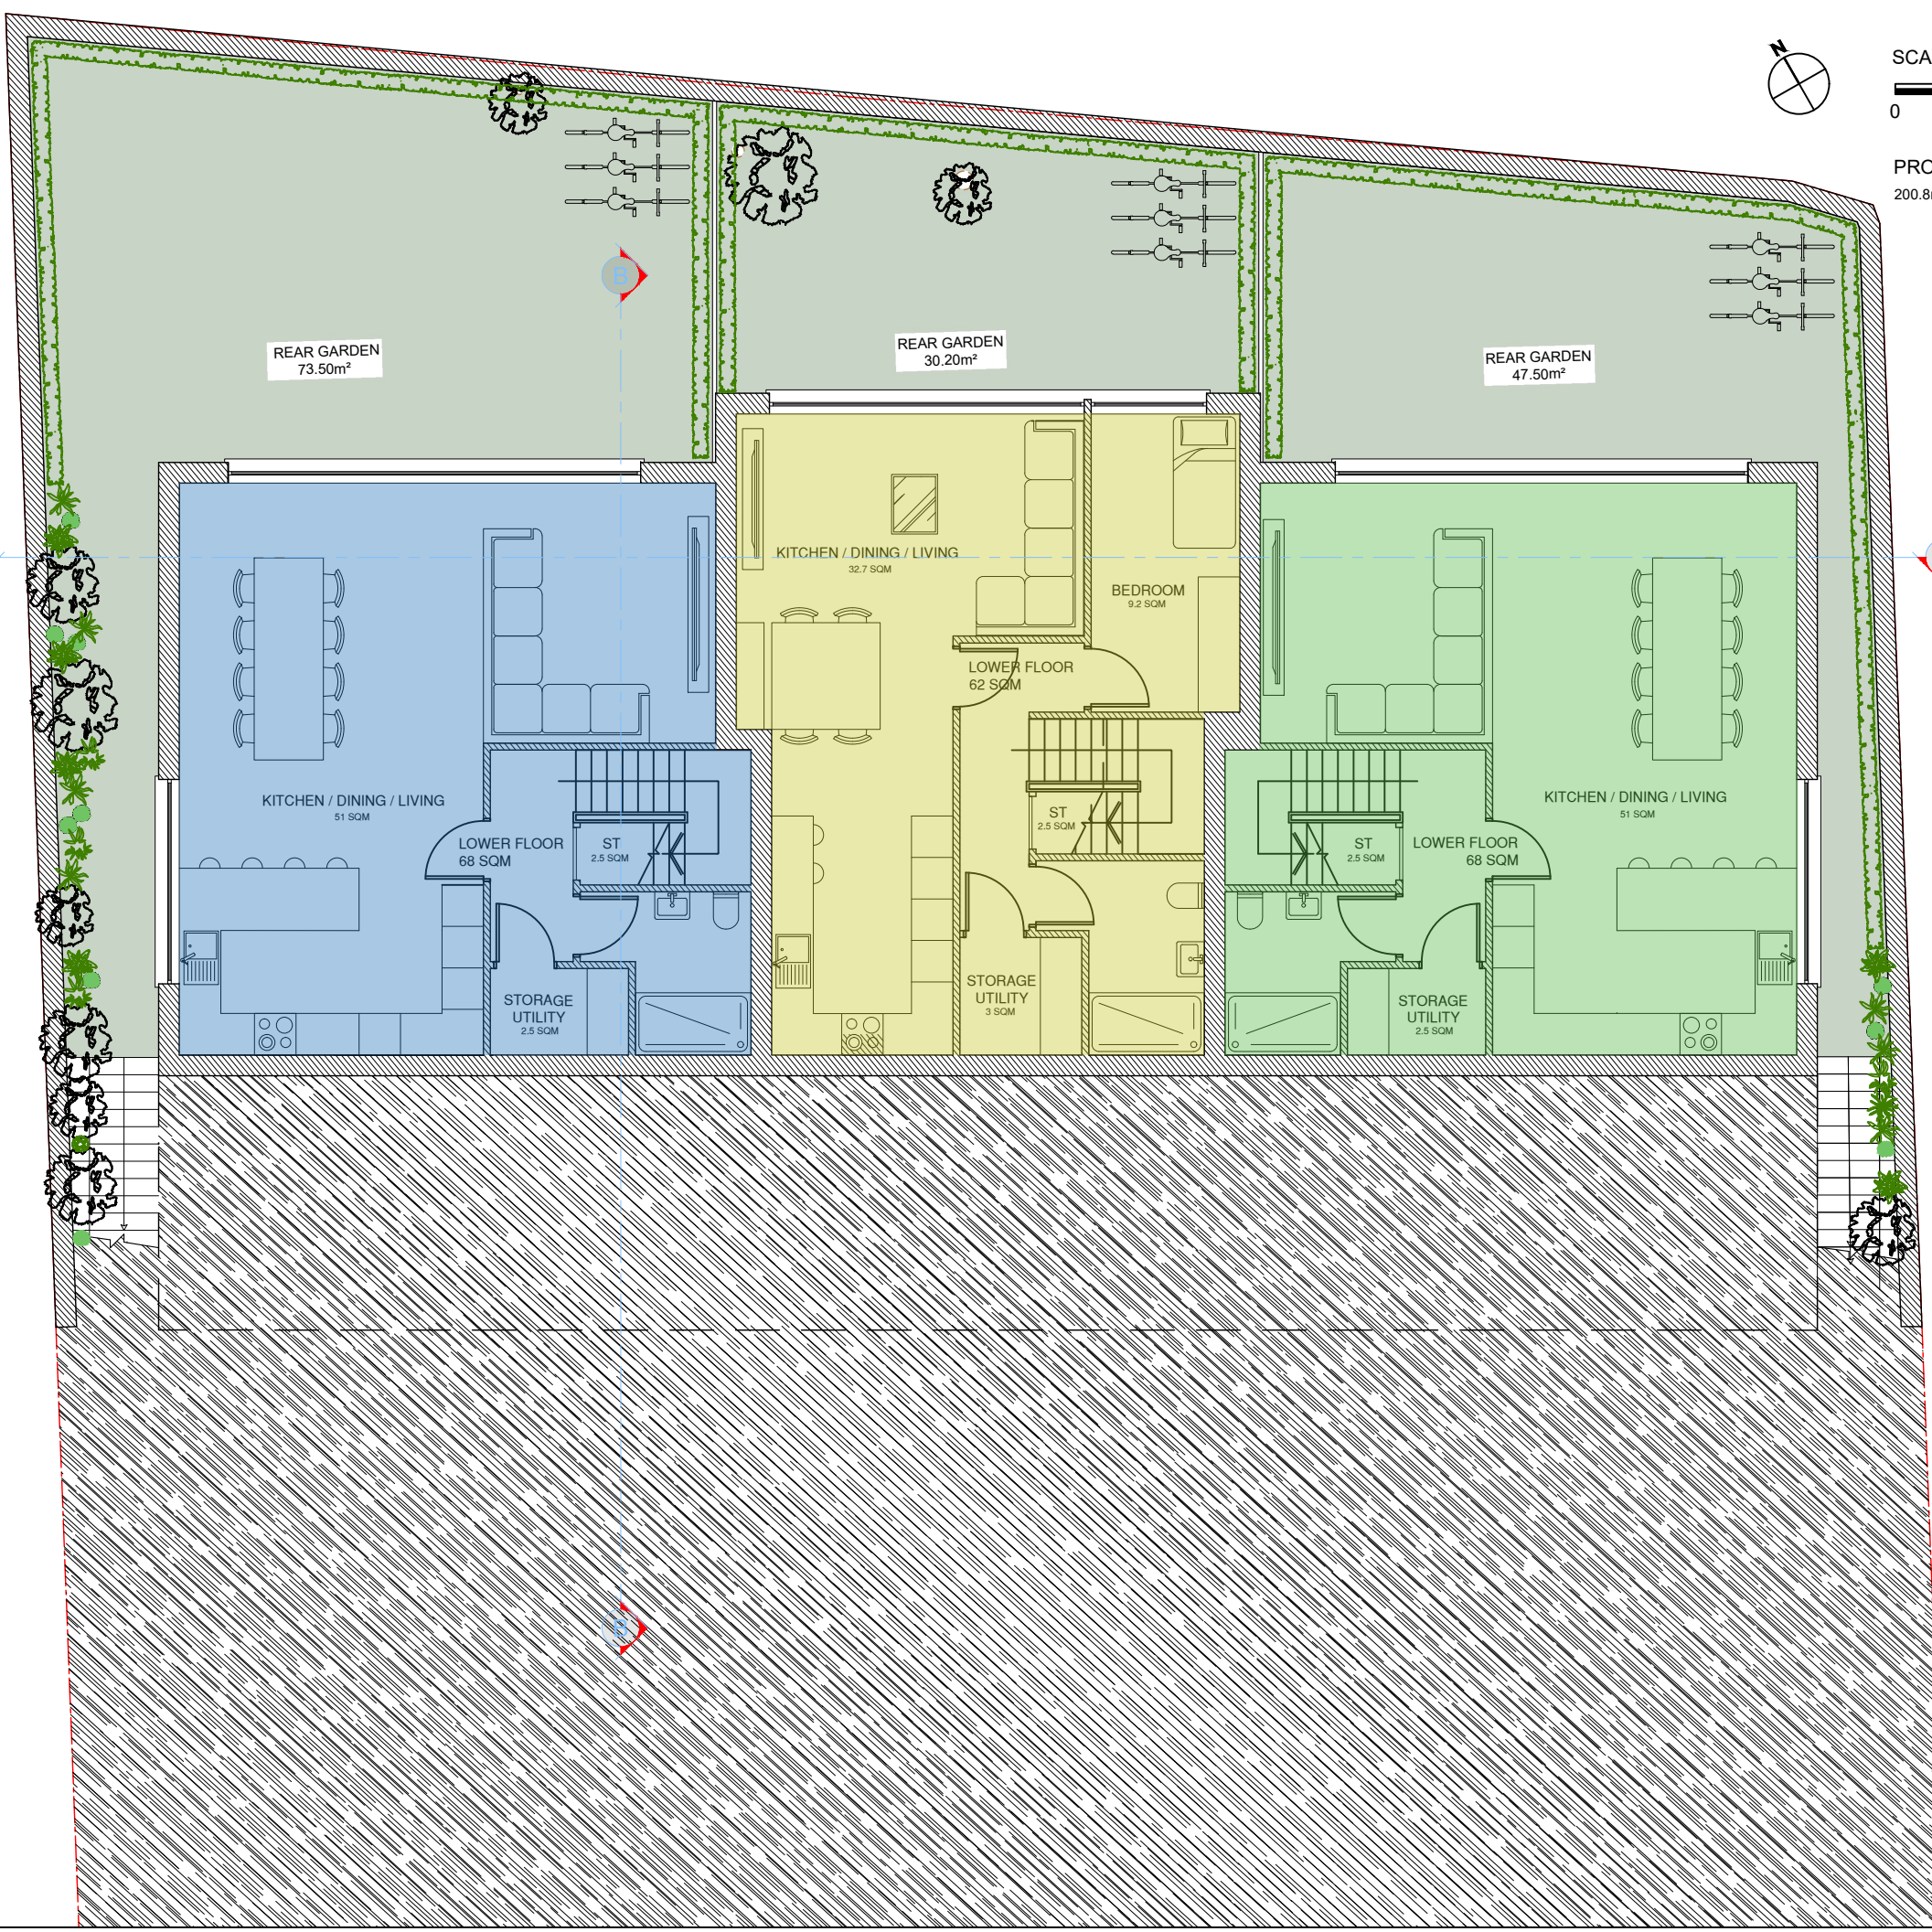

title
 87 ROBINSONSON ROAD
 SW17 9DN LONDON

client

description
 PROPOSED LOWER GROUND FLOOR PLAN

bm architects
 burgess mean architects
 unit 1, the warehouse
 12 ravenbury terrace
 london
 SW18 4RL

all dimensions to be checked on site. discrepancy between this drawing and other information is to be referred to the architect's copyright.

t: 020 8944 8050 f: 020 8946 9506 e:
 bma@burgessmean.co.uk

date:	scale:	project:	drawing:	revision:
SEPTEMBER 2020	1:100		19	A



SCALE BAR [1:100@ A3]
 0 1 2 3 4 5m

PROPOSED UPPER GROUND FLOOR PLAN
 296.9m²

title
 87 ROBINSONSON ROAD
 SW17 9DN LONDON

client

description
 PROPOSED UPPER GROUND FLOOR PLAN

bm architects
 burgess mean architects
 unit 1, the warehouse
 12 ravenbury terrace
 london
 SW18 4RL

t: 020 8944 8050 f: 020 8946 9506 e:
 bma@burgessmean.co.uk
 date: SEPTEMBER 2020 scale: 1:100 project: 20 drawing: A
 drawn by: checked:



SCALE BAR [1:100@ A3]






PROPOSED FIRST FLOOR PLAN
280.3m²

Page 46

A

A

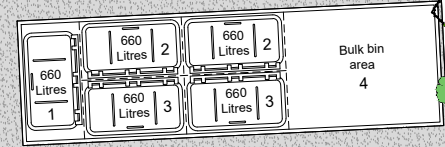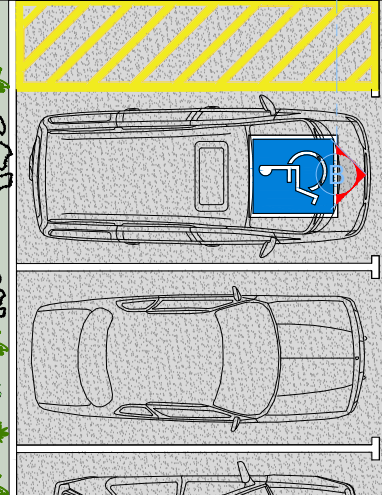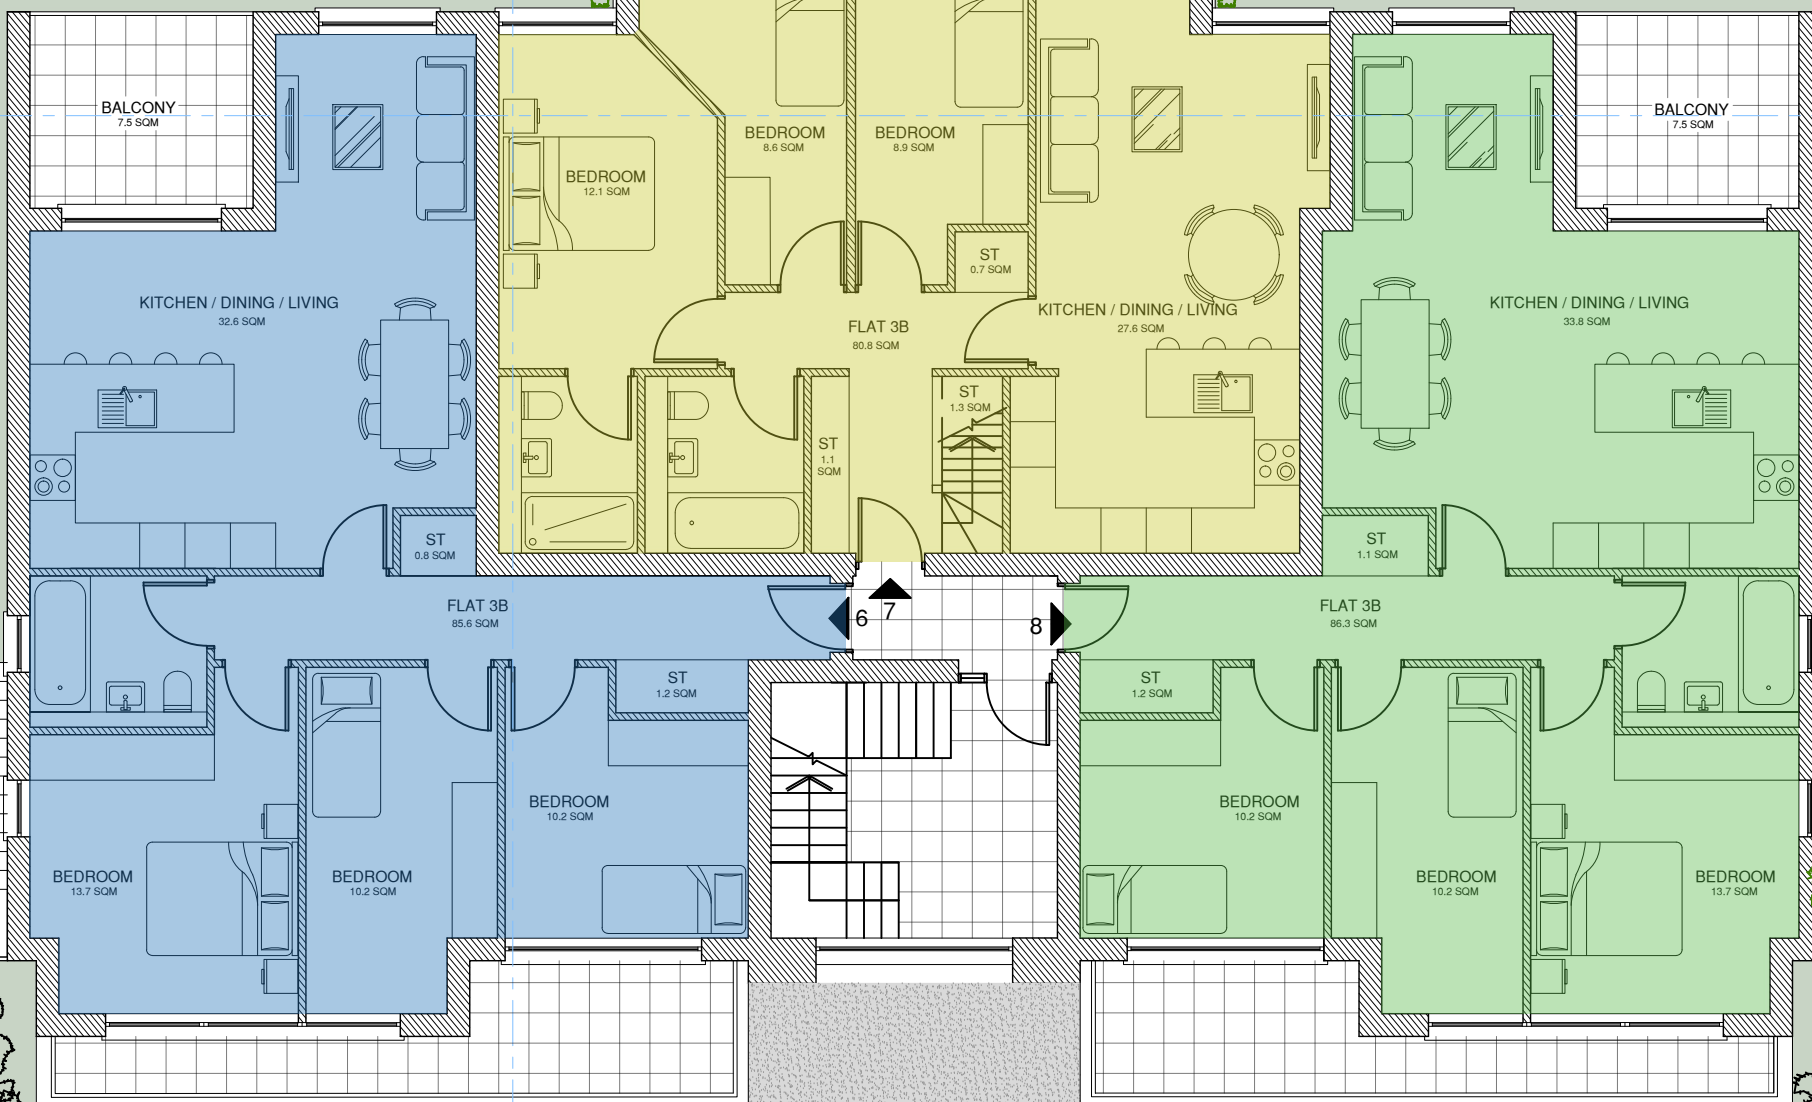

title
87 ROBINSONSON ROAD
SW17 9DN LONDON

client

description
PROPOSED FIRST FLOOR PLAN

bm architects
burgess mean architects
unit 1, the warehouse
12 ravenbury terrace
london
SW18 4RL

all dimensions to be checked on site. discrepancy between this drawing and other information is to be referred to the architect's copyright.

t: 020 8944 8050 f: 020 8946 9506 e:
bma@burgessmean.co.uk



date: SEPTEMBER 2020 scale: 1:100 project: 21 drawing: A
drawn by: checked:



SCALE BAR [1:100@ A3]
 0 1 2 3 4 5m

PROPOSED SECOND FLOOR PLAN
 77.6m²

Page 47

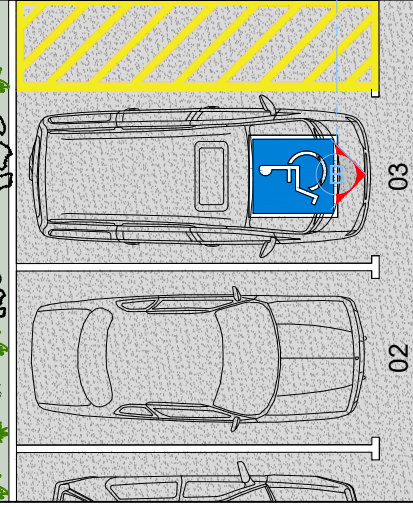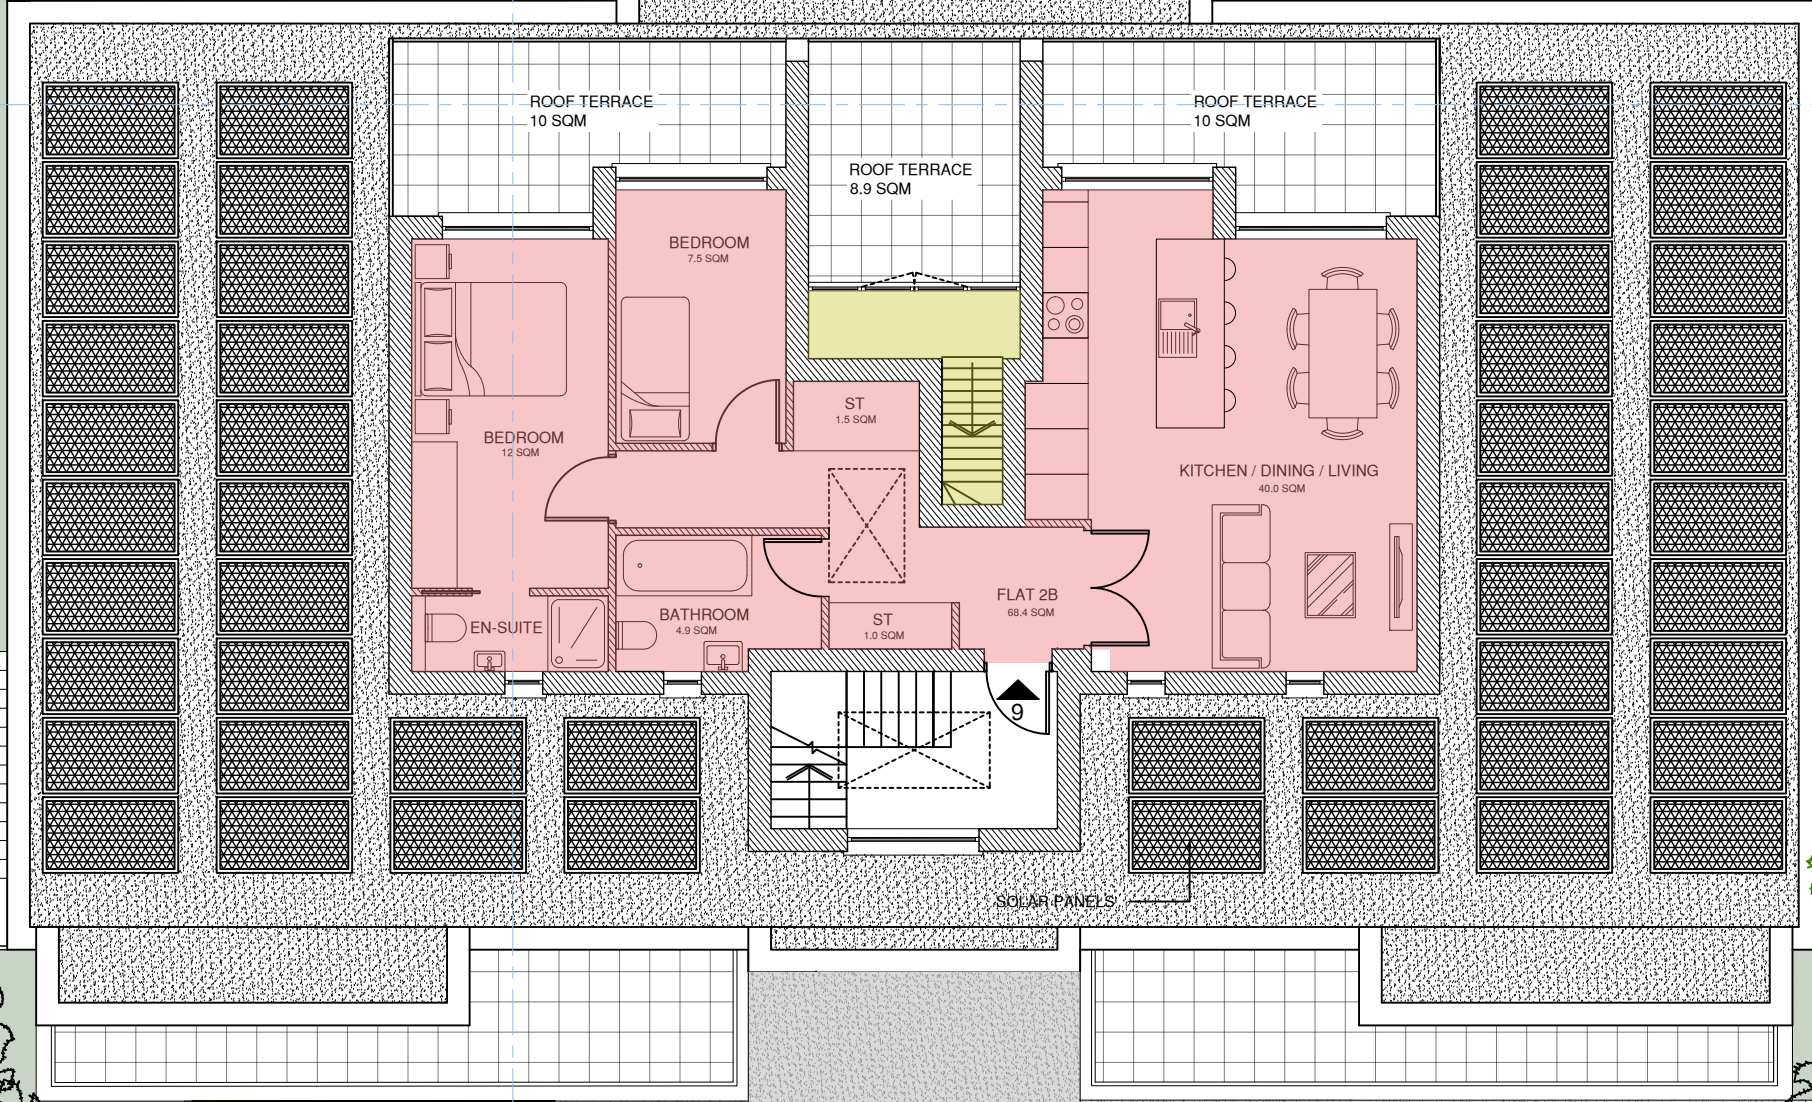

title
 87 ROBINSONSON ROAD
 SW17 9DN LONDON

client

description
 PROPOSED SECOND FLOOR PLAN

bm architects
 burgess mean architects
 unit 1, the warehouse
 12 ravenbury terrace
 london
 SW18 4RL


t: 020 8944 8050 f: 020 8946 9506 e:
 bma@burgessmean.co.uk
 date: SEPTEMBER 2020 scale: 1:100 project: 22 revision: A



SCALE BAR [1:100@ A3]



PROPOSED ROOF PLAN

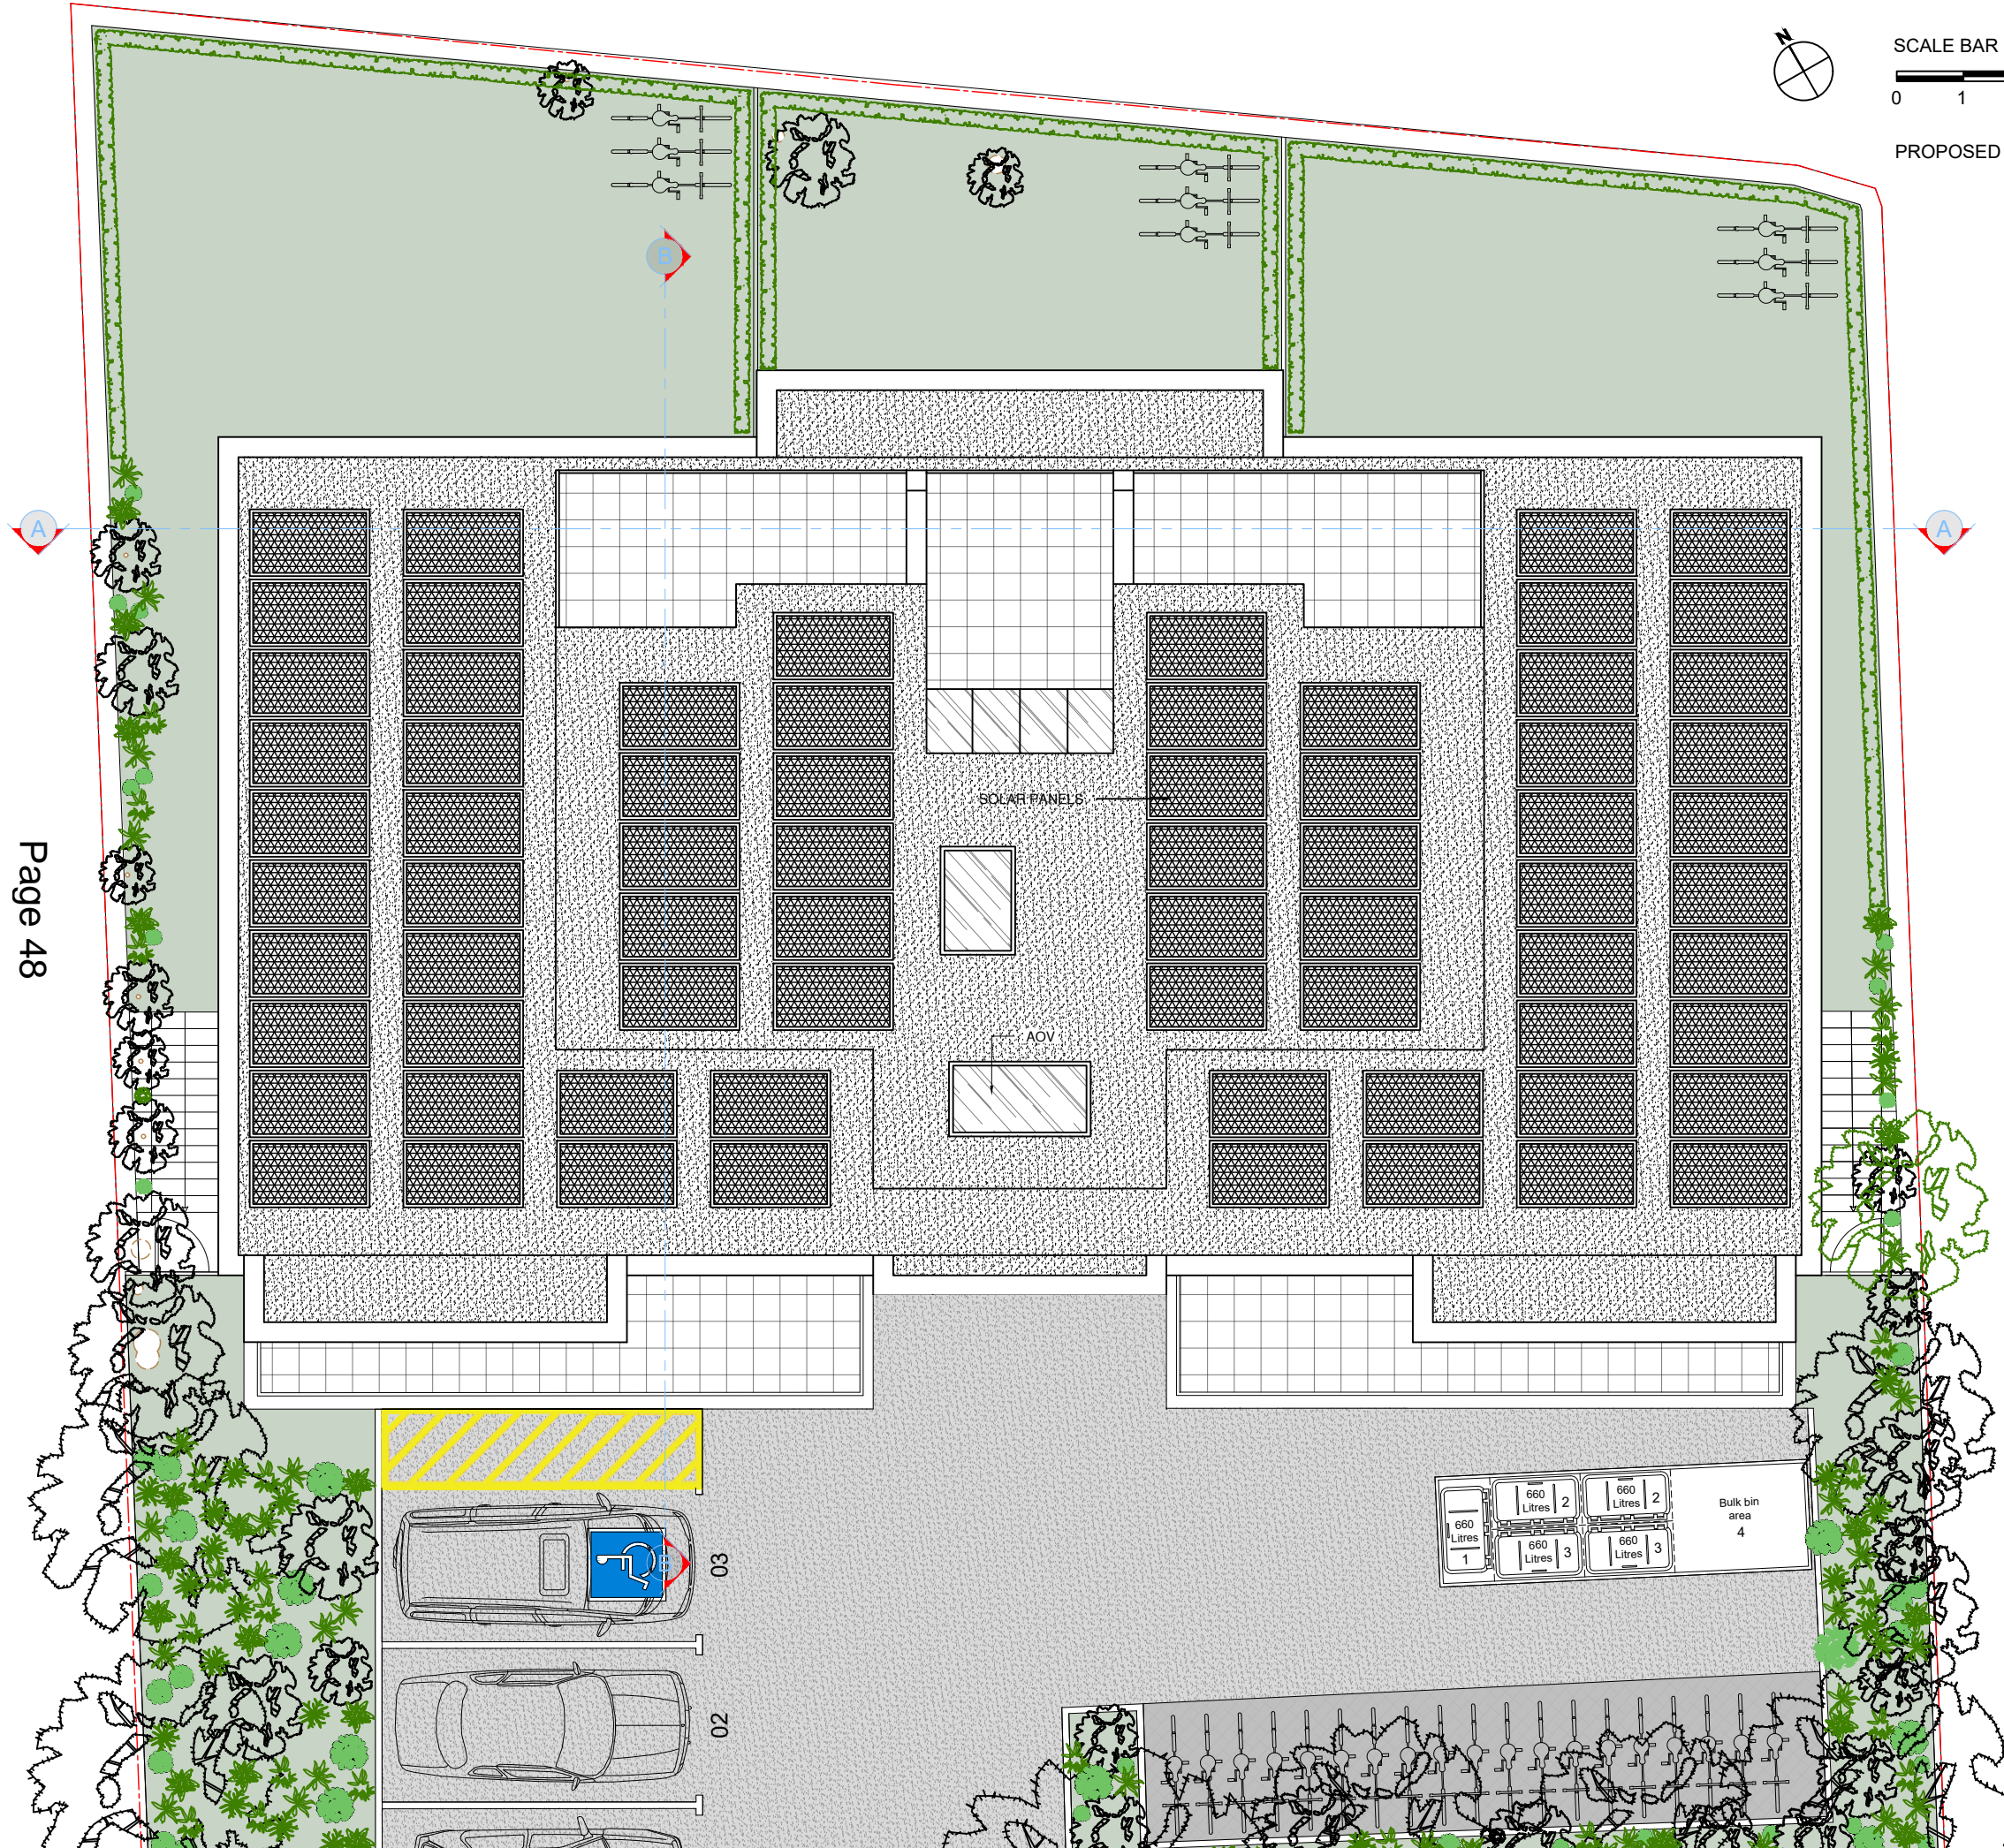

title
87 ROBINSONSON ROAD
SW17 9DN LONDON

client

description

PROPOSED ROOF PLAN





burgess mean architects
unit 1, the warehouse
12 ravenbury terrace
london
SW18 4RL

all drawings to be checked on site/dependency between this drawing and other information to be referred to this drawing is copyright.

t: 020 8944 8050 f: 020 8946 9506 e:

date: SEPTEMBER 2020 bma@burgessmean.co.uk

drawn by:	scale	project	drawing	revision
checked:	1:100		23	A

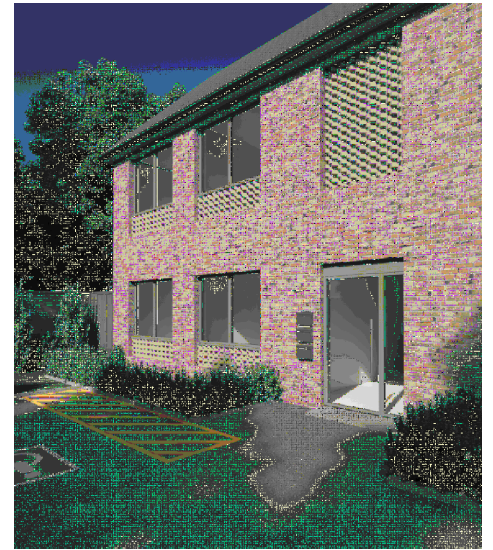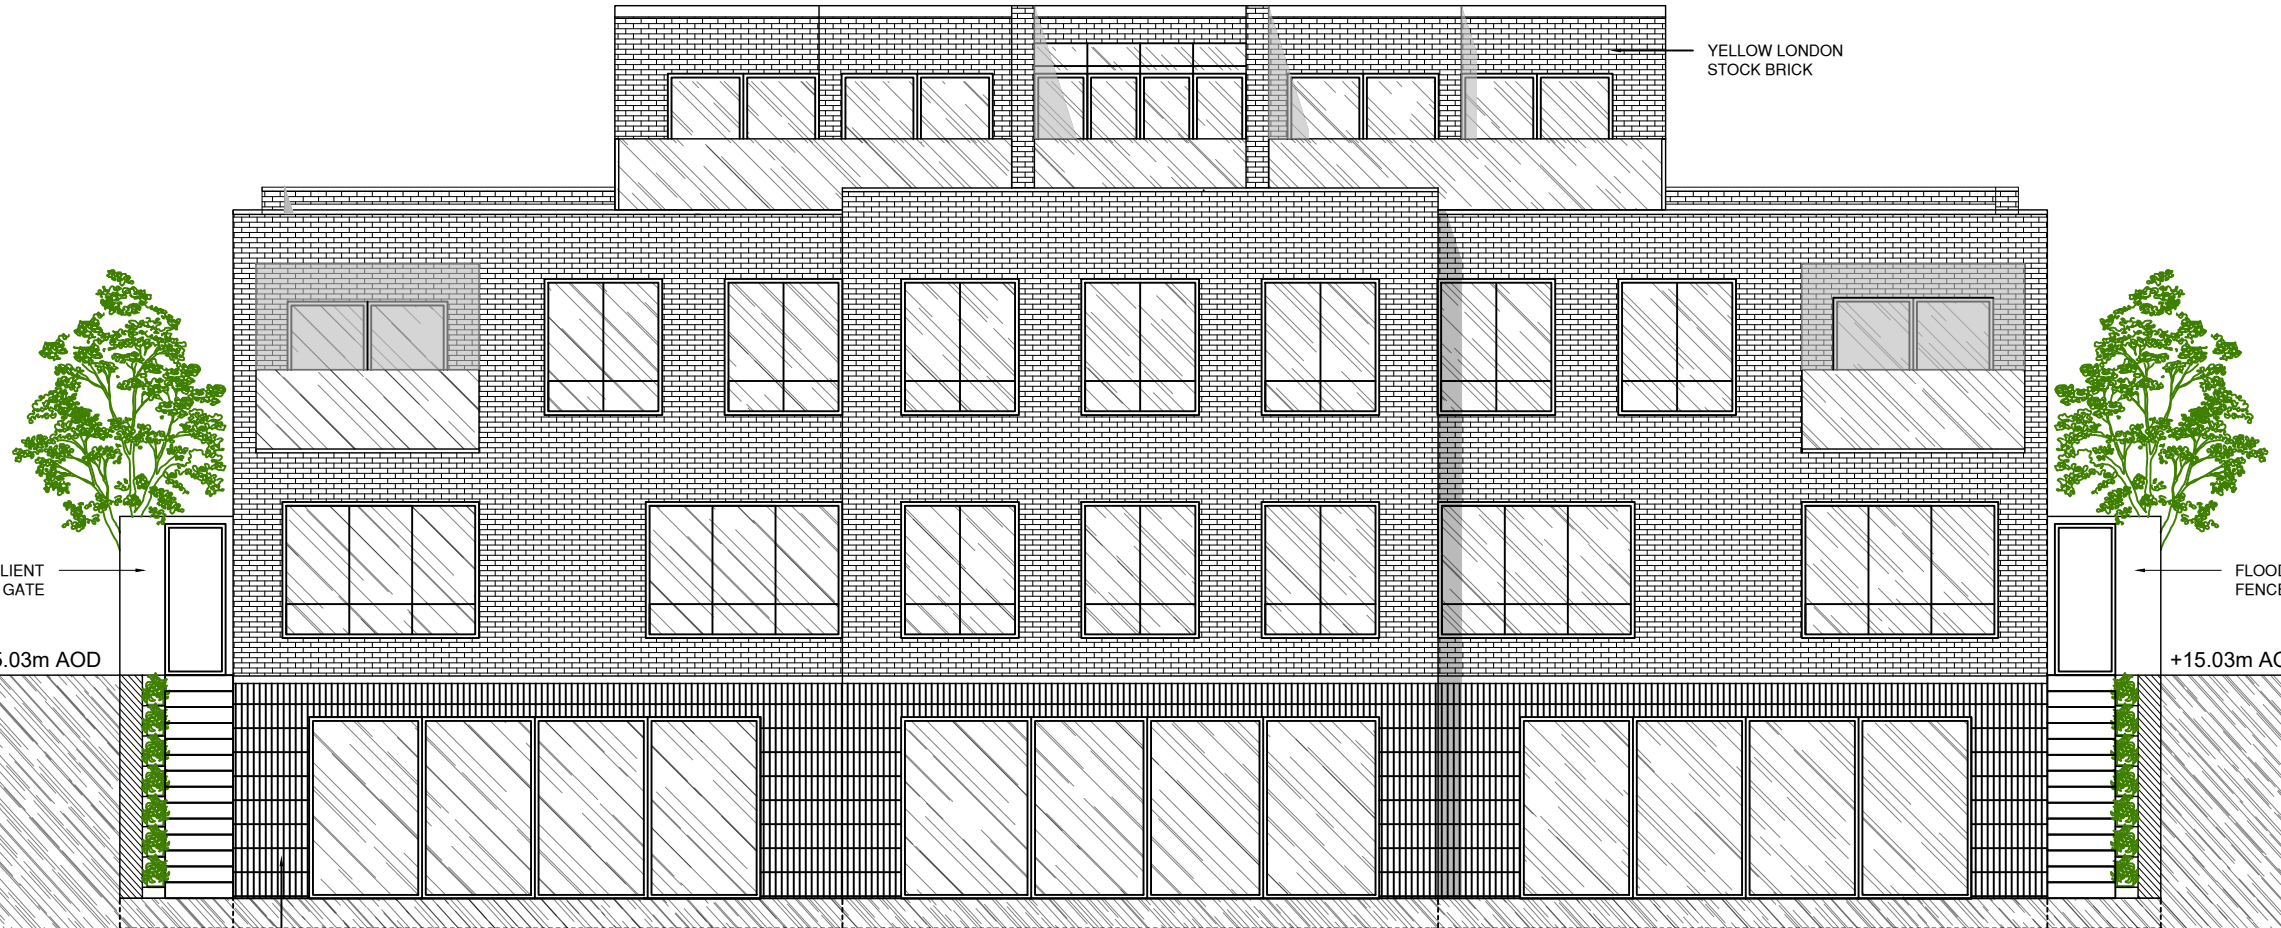

EXAMPLE:
YELLOW LONDON STOCK BRICK AND
TOOTHED BRICK FORMATION

FLOOD RESILIENT
FENCE AND GATE

FLOOD RESILIENT
FENCE AND GATE

+15.03m AOD

+15.03m AOD

Page 49

PROPOSED NORTH ELEVATION

YELLOW LONDON
STOCK BRICK

SCALE BAR [1:100@ A3]



FLOOD RESILIENT
FENCE AND GATE

FLOOD RESILIENT
FENCE AND GATE

YELLOW LONDON
STOCK TOOTHED
BRICK

YELLOW LONDON
STOCK BRICK

PROPOSED SOUTH ELEVATION

title
87 ROBINSONSON ROAD
SW17 9DN LONDON

description
PROPOSED NORTH & SOUTH ELEVATIONS





burgess mean architects
unit 1, the warehouse
12 ravenbury terrace
london
SW18 4RL

all dimensions to be checked on site. discrepancy between this drawing and other information is to be referred to the architect.

t: 020 8944 8050 f: 020 8946 9506 e:
bma@burgessmean.co.uk



date:	scale:	project:	drawing:	revision:
SEPTEMBER 2020	1:100		24	A

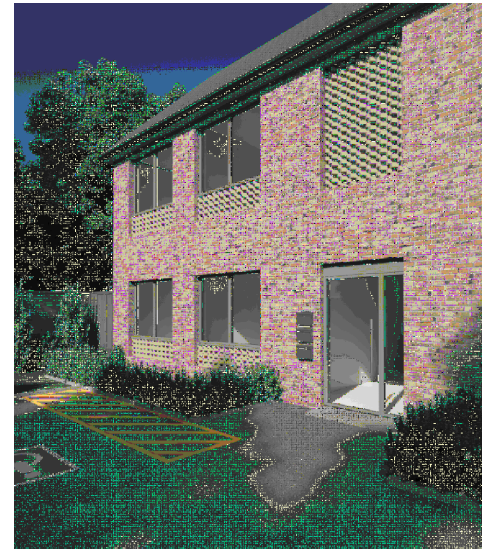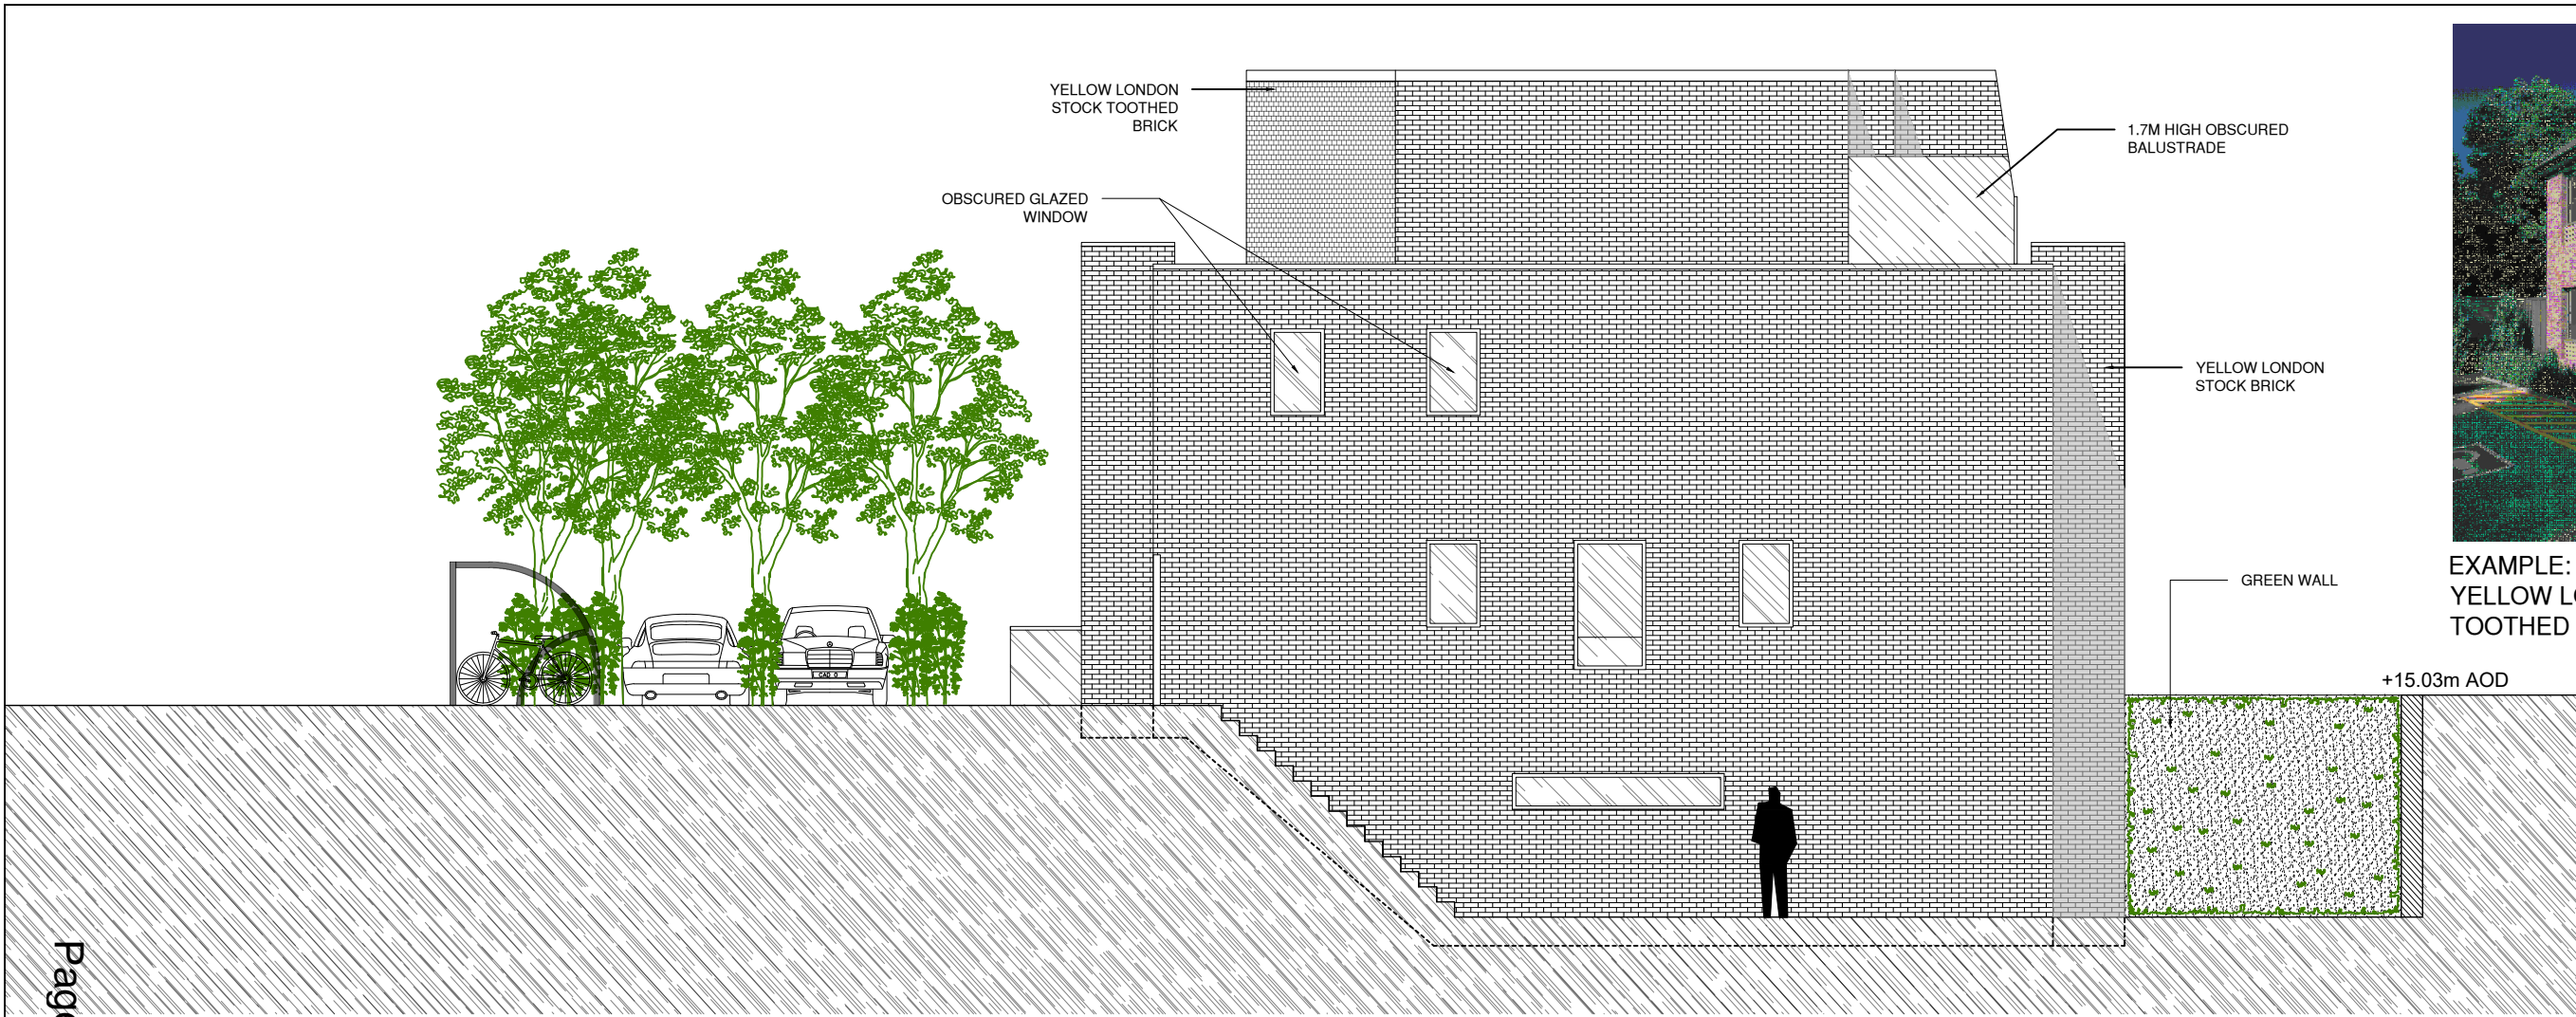

EXAMPLE:
YELLOW LONDON STOCK BRICK AND
TOOTHED BRICK FORMATION

Page 50

PROPOSED EAST ELEVATION

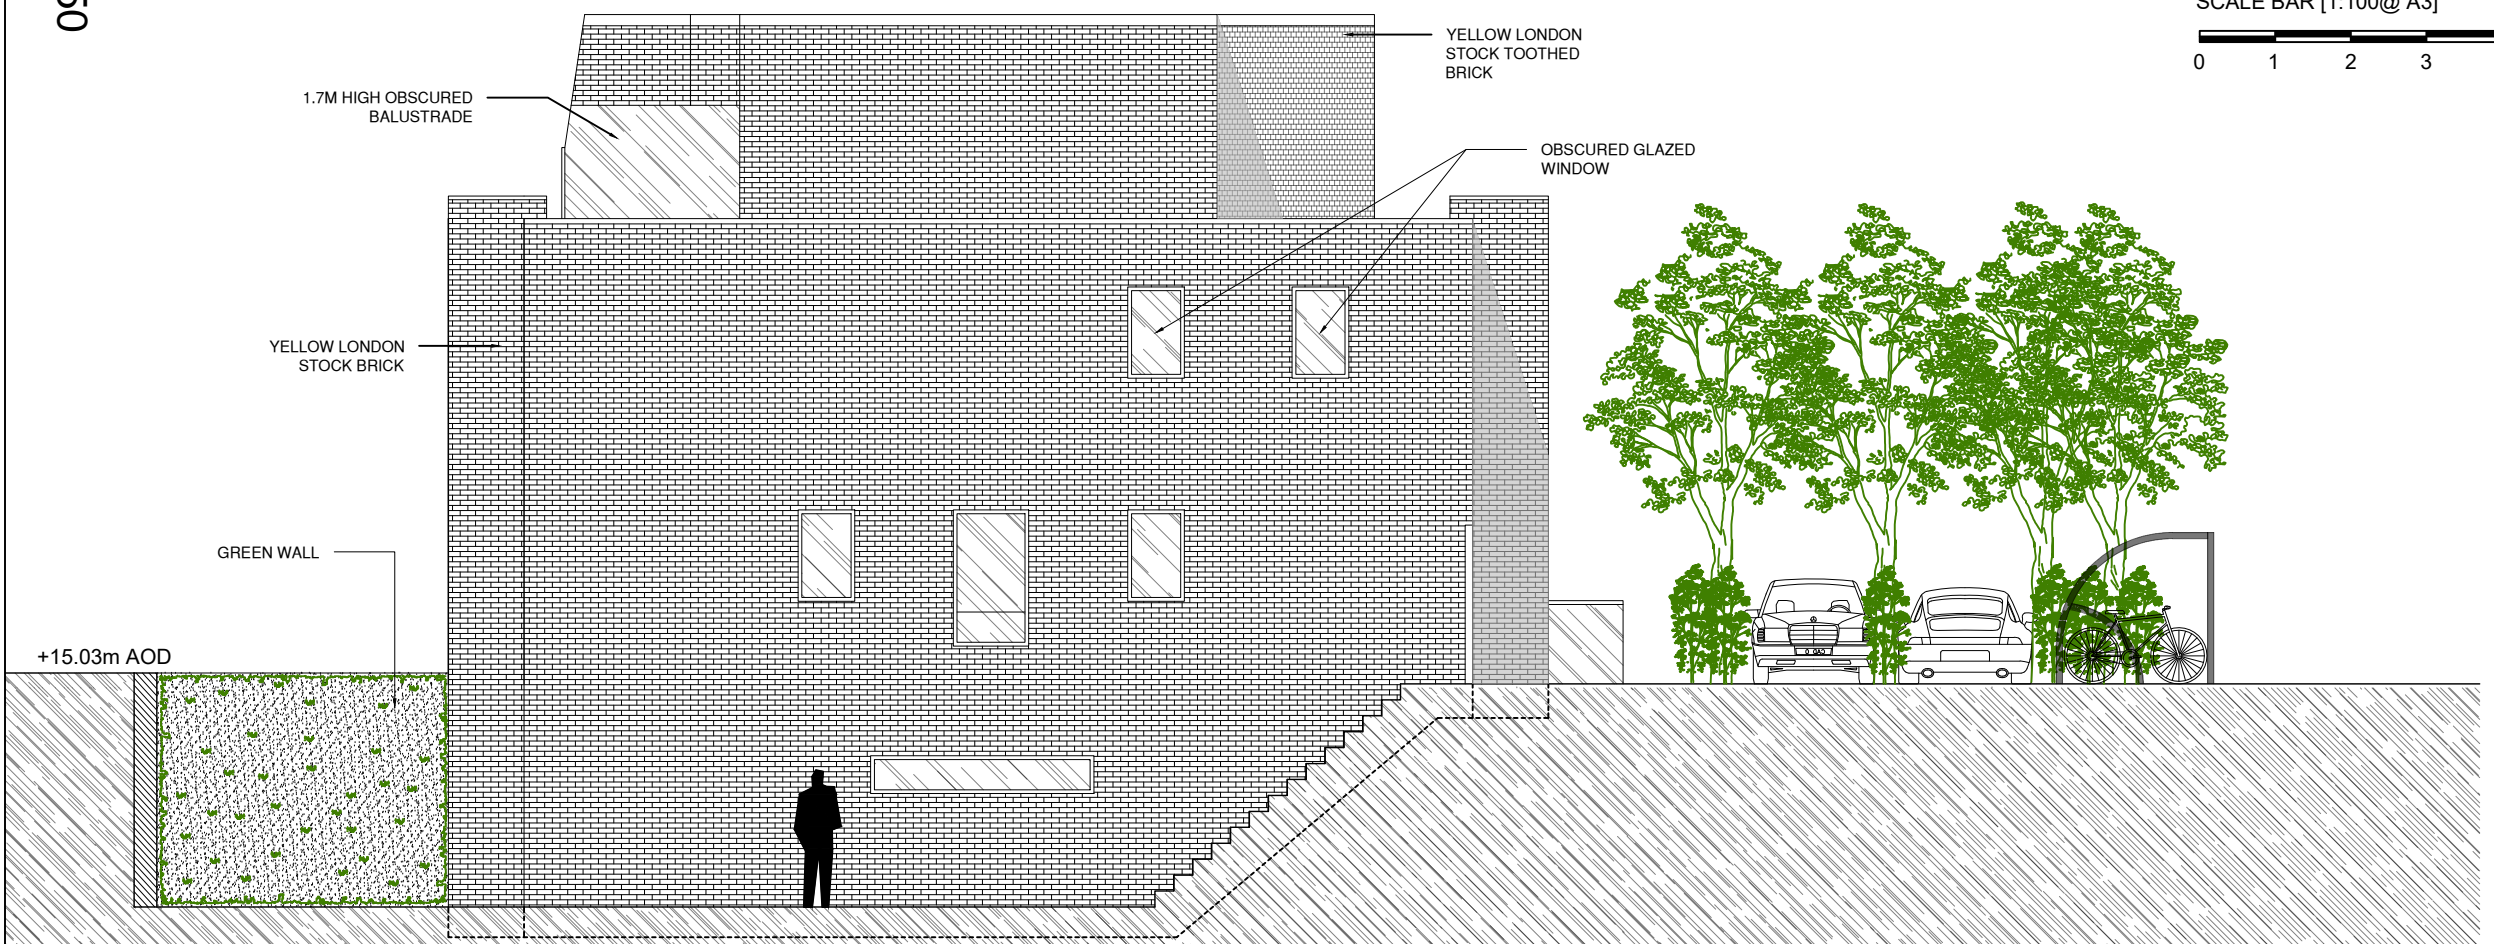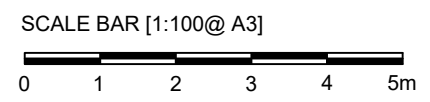

PROPOSED WEST ELEVATION

title
87 ROBINSONSON ROAD
SW17 9DN LONDON

client



description
PROPOSED EAST & WEST ELEVATIONS

bm architects
burgess mean architects
unit 1, the warehouse
12 ravenbury terrace
london
SW18 4RL

all dimensions to be checked on site/interim between this drawing and other information is to be referred to this drawing's copyright.

t: 020 8944 8050 f: 020 8946 9506 e:
bma@burgessmean.co.uk



date: SEPTEMBER 2020 scale: 1:100 project: 25 drawing: 25 revision: A

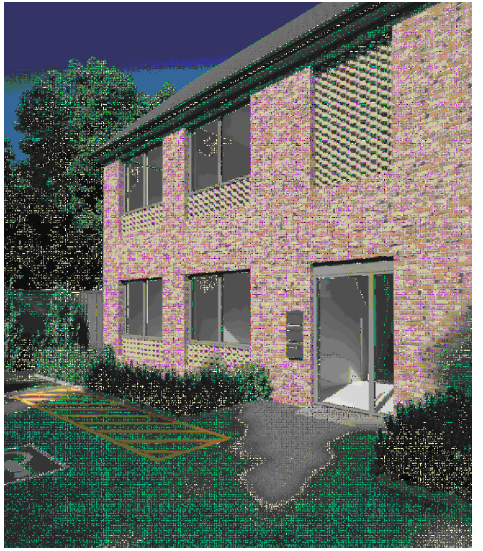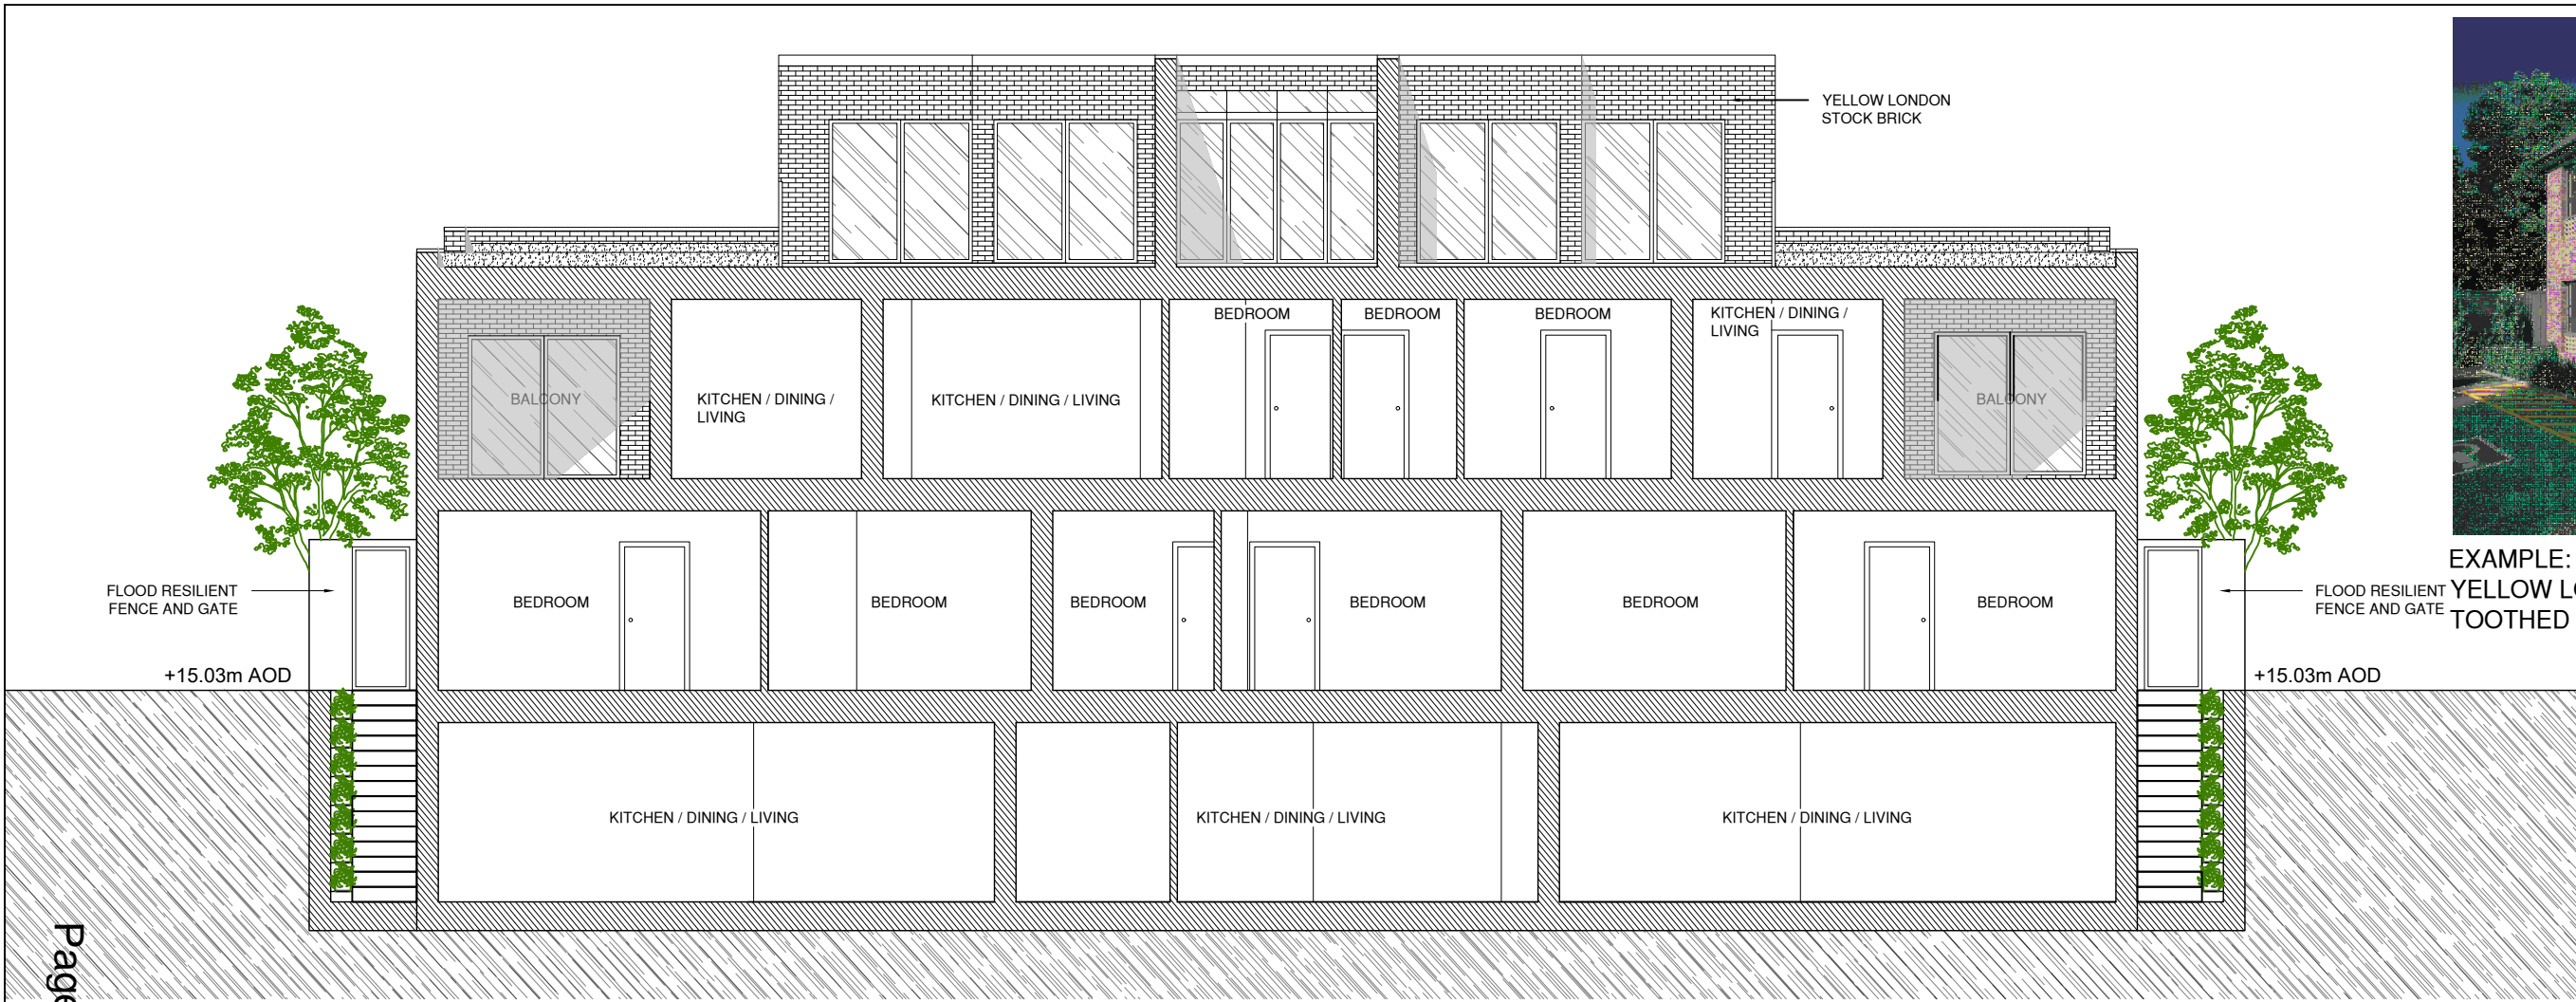

EXAMPLE:
YELLOW LONDON STOCK BRICK AND
TOOTHED BRICK FORMATION

Page 51

PROPOSED SECTION AA

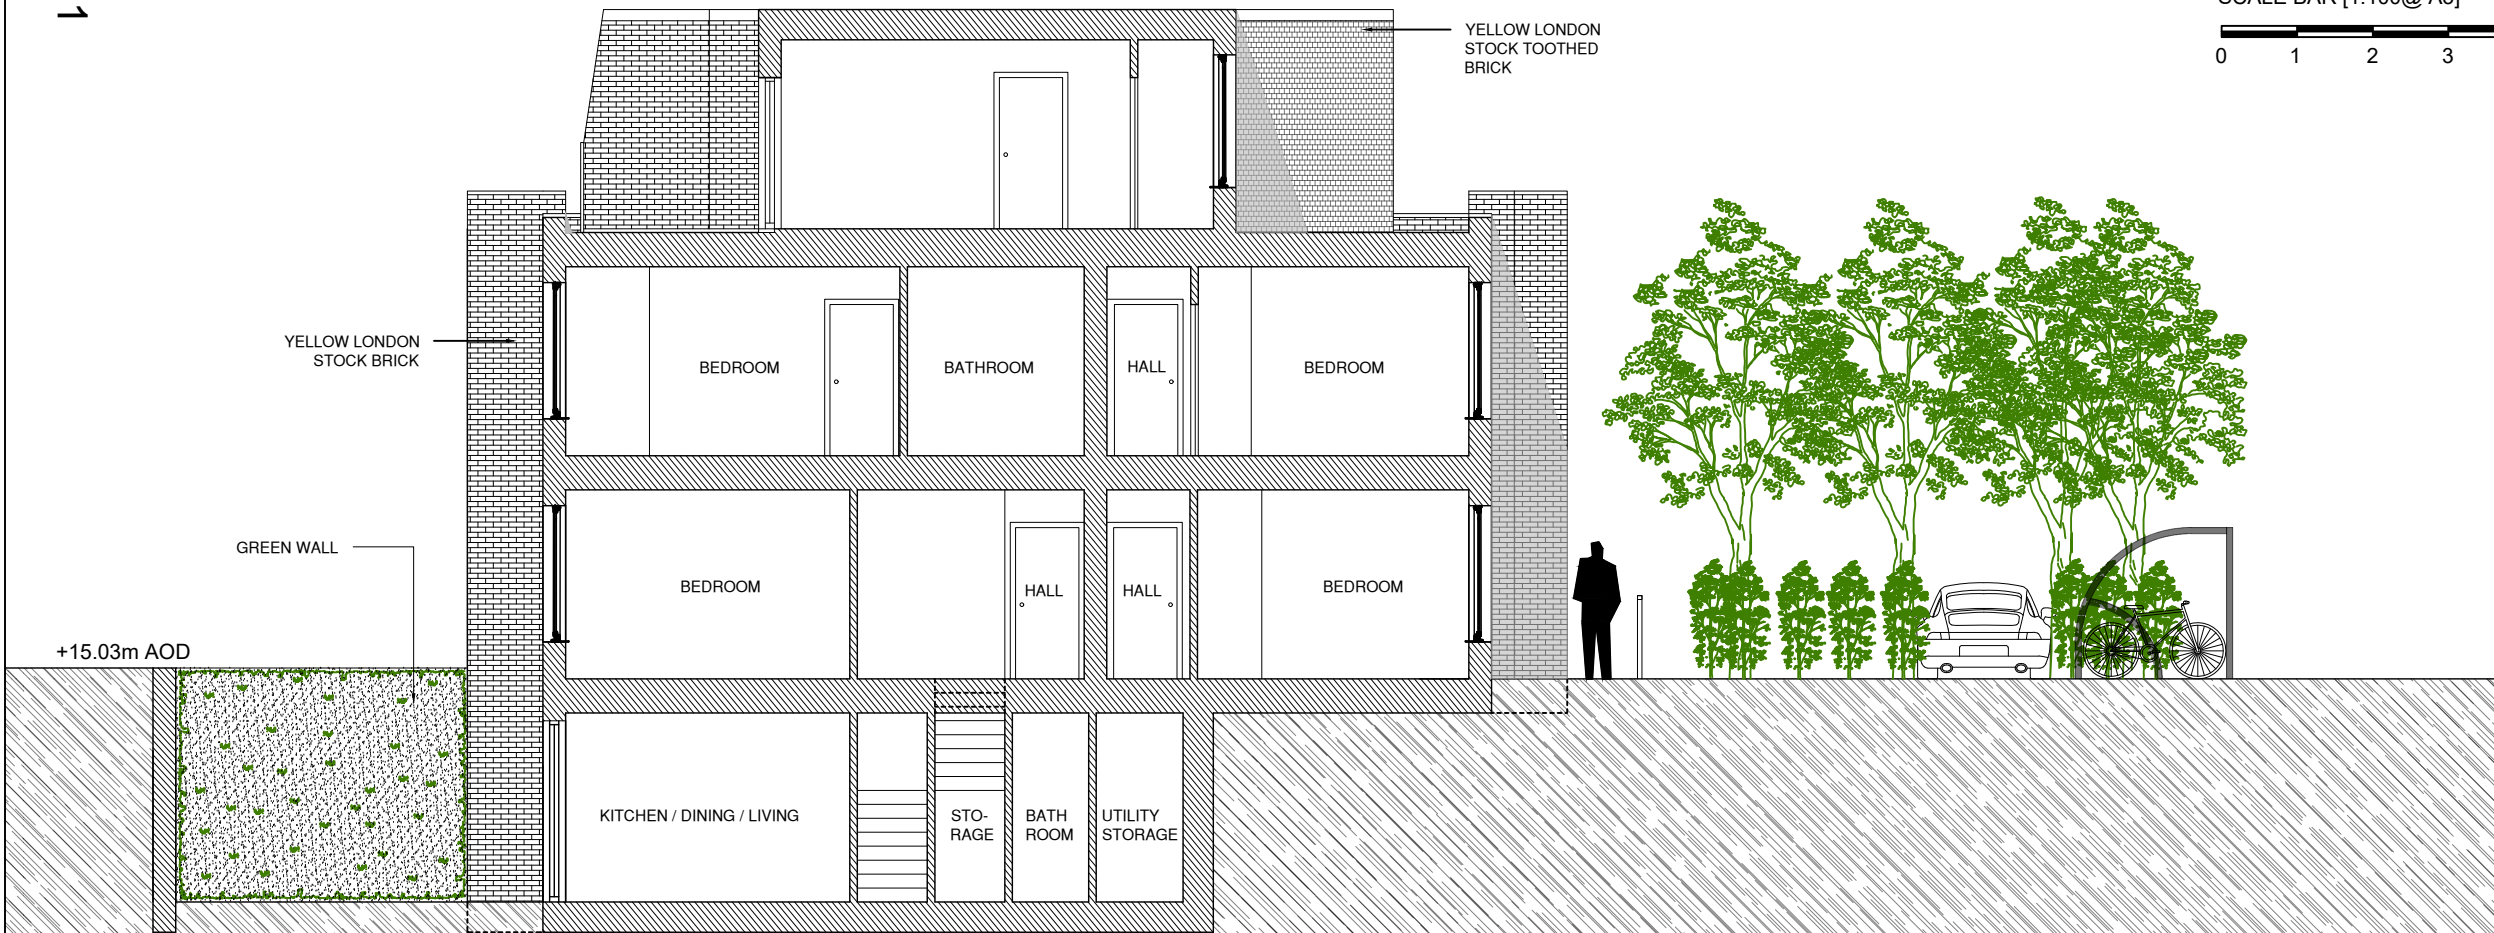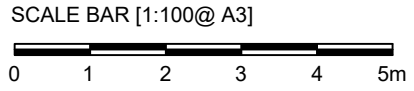

PROPOSED SECTION BB

title
87 ROBINSONSON ROAD
SW17 9DN LONDON

client

description
PROPOSED SECTIONS A-A & B-B

bm architects
burgess mean architects
unit 1, the warehouse
12 ravenbury terrace
london
SW18 4RL

t: 020 8944 8050 f: 020 8946 9506 e:
bma@burgessmean.co.uk
date: SEPTEMBER 2020 scale: 1:100 project: 26 drawing: A
drawn by: checked:

This page is intentionally left blank