


Existing Block Plan



Proposed Site Layout

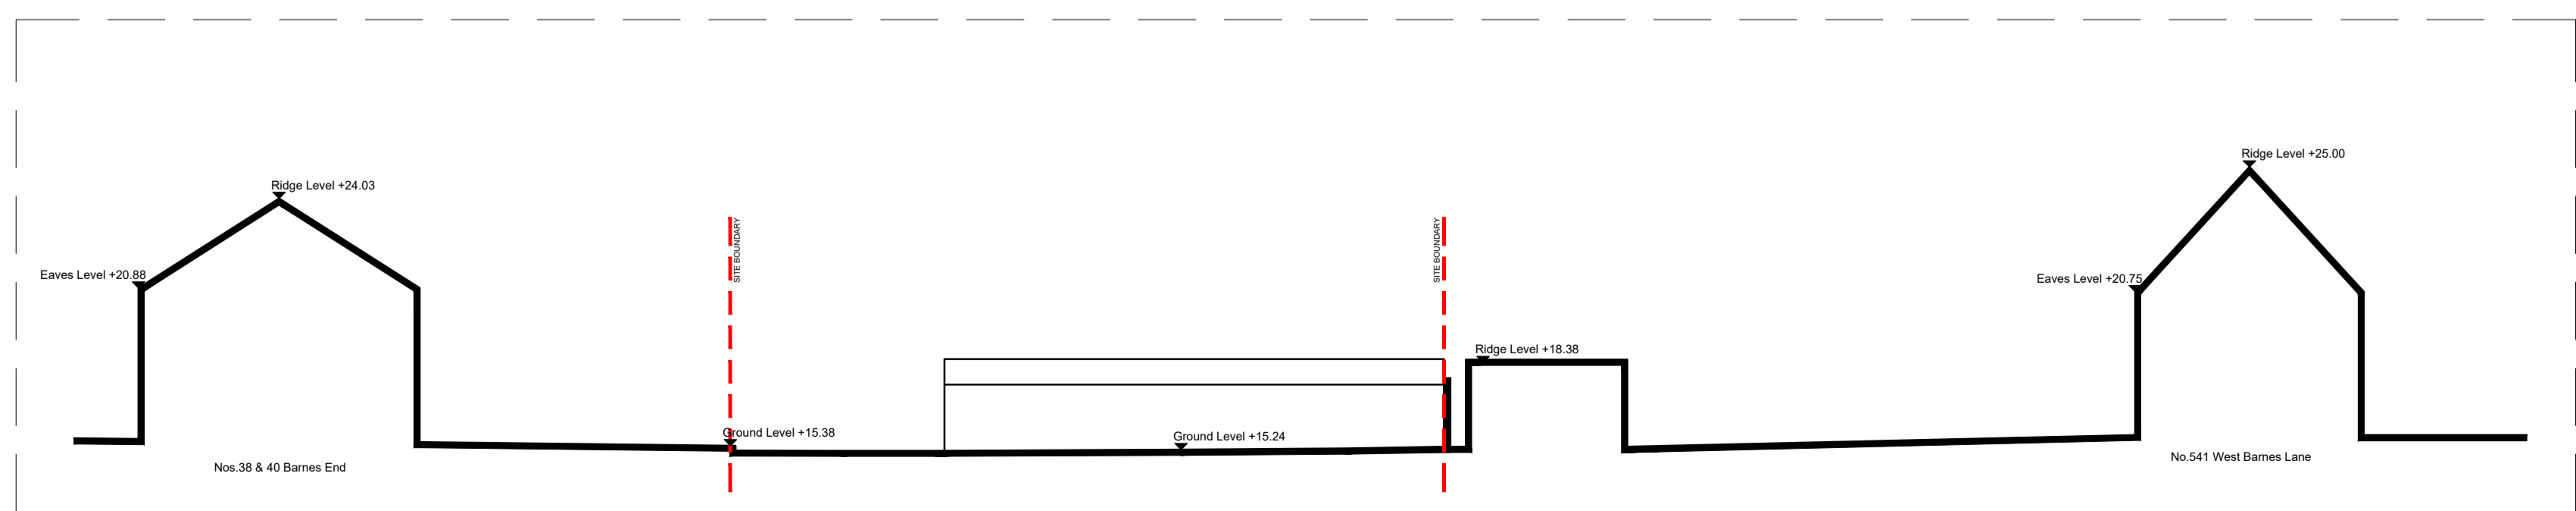

Existing Site Section A-A

Rev	Date	Revision Details	Dr	Ch
G	15.01.20	Green roof removed	JT	KE
F	13.01.20	Design Amendments	JT	KE
E	15.03.18	Rooflights raised to 1.5m from FFL	SLG	SLG
D	29.01.18	Pedestrian link removed	SLG	SLG
C	30.10.17	Amended to Accom comments	SLG	AK
B	26.10.17	Planning amendments	SLG	AK
A	24.10.17	Annotation to turning head amended	SLG	AK

London: 76 Great Suffolk Street, London, SE1 0BL
Sussex: Brooklyn Chambers, 11 Goring Road, Worthing, West Sussex, BN12 4AP
Bristol: Westworks, St. Nicholas House, 31-34 High Street, Bristol, BS1 2AW
ECE Architecture
 www.ecearchitecture.com

Client's Name
Fairmile Homes

Job Title
Garage Site
Barnes End, New Malden, KT3 6PB

Drawing Title
Plots 1 & 2
Site Plan - Floor Plan - Elevation

Scale
1:200 @ A1 / 1:400 @ A3

Drawn: SLG
 Checked: AK
 Date: 21.09.17

Job No: 6479
 Drawing No: B-01
 Rev: G

APPROVAL

This page is intentionally left blank