




Existing Basement
1 : 100

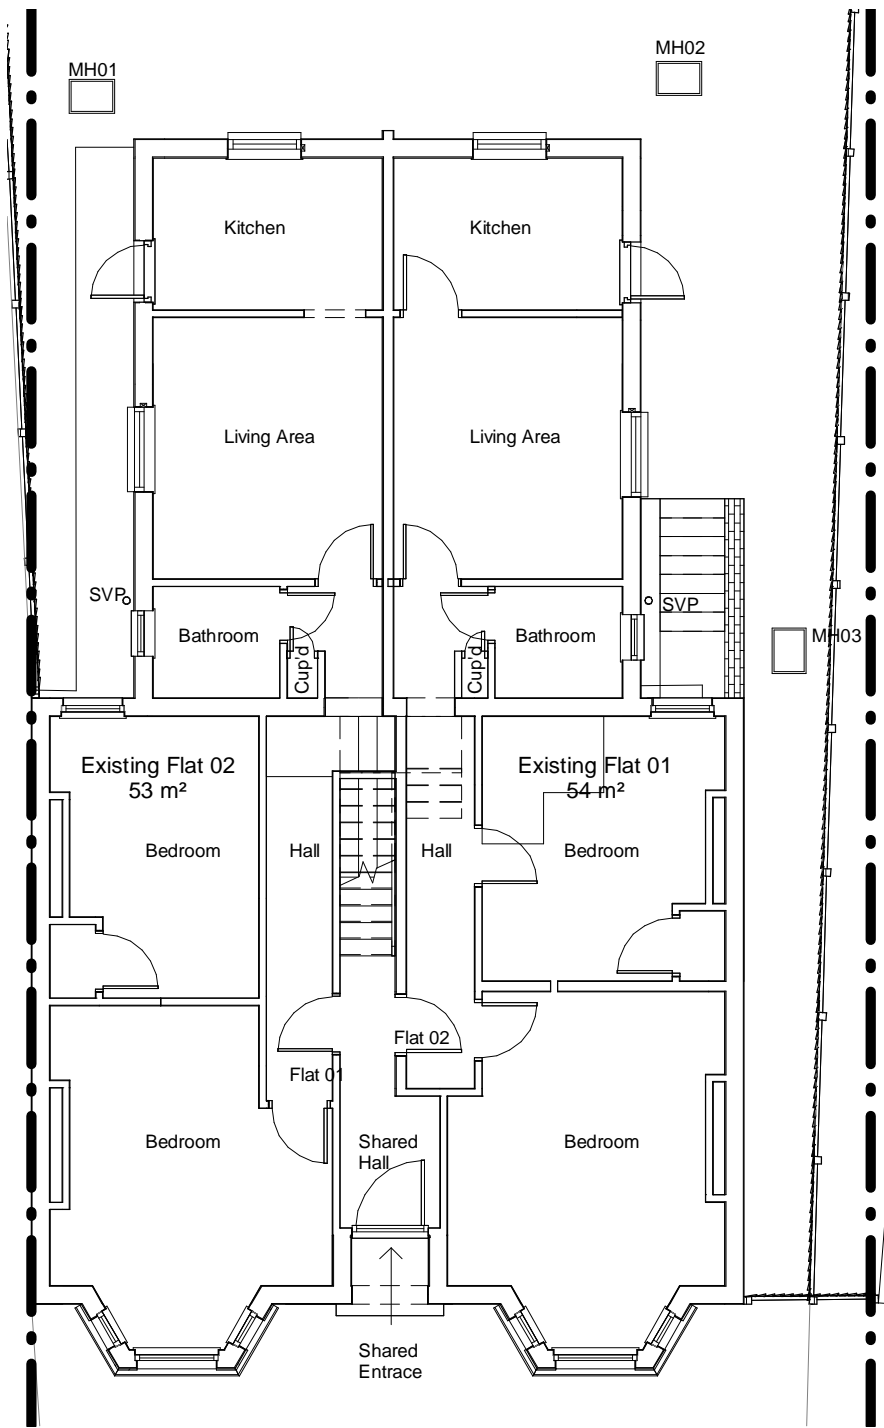


Existing Ground Floor.
1 : 100

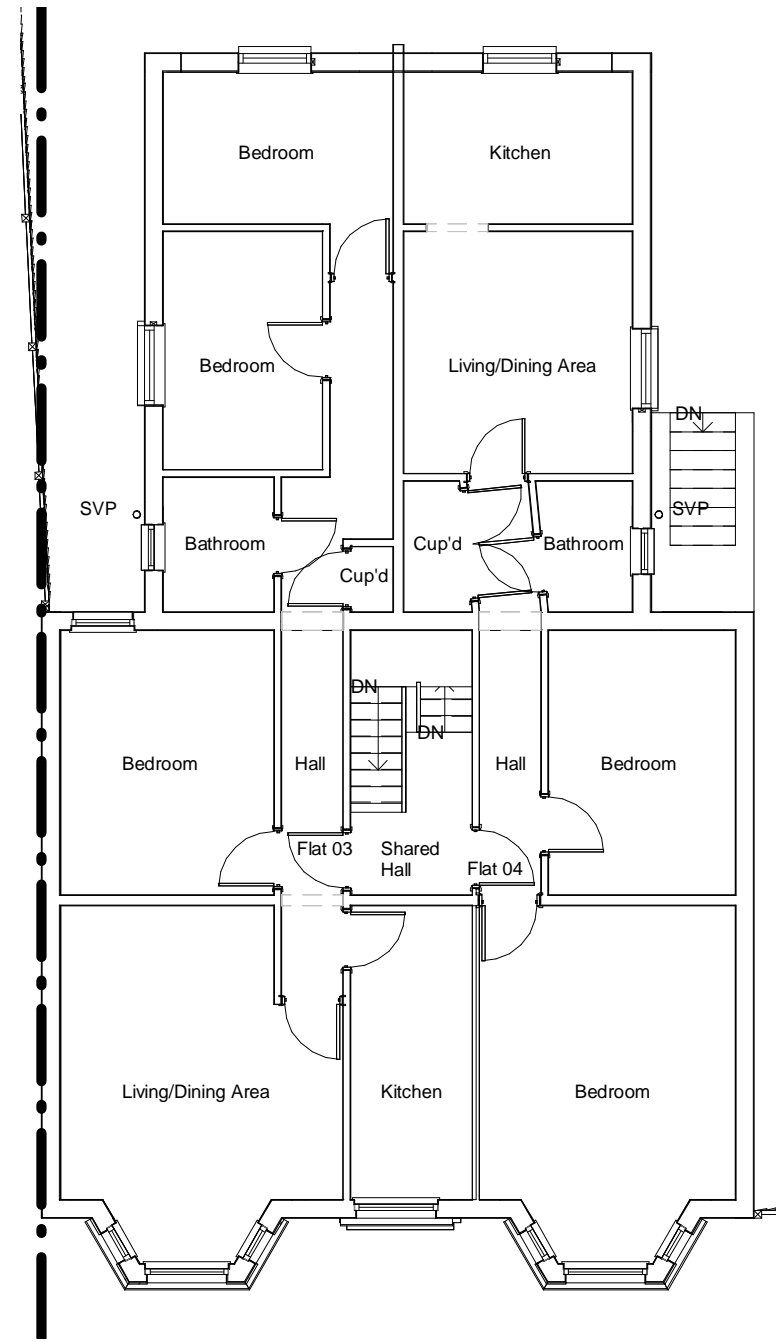

Existing First Floor.
1 : 100

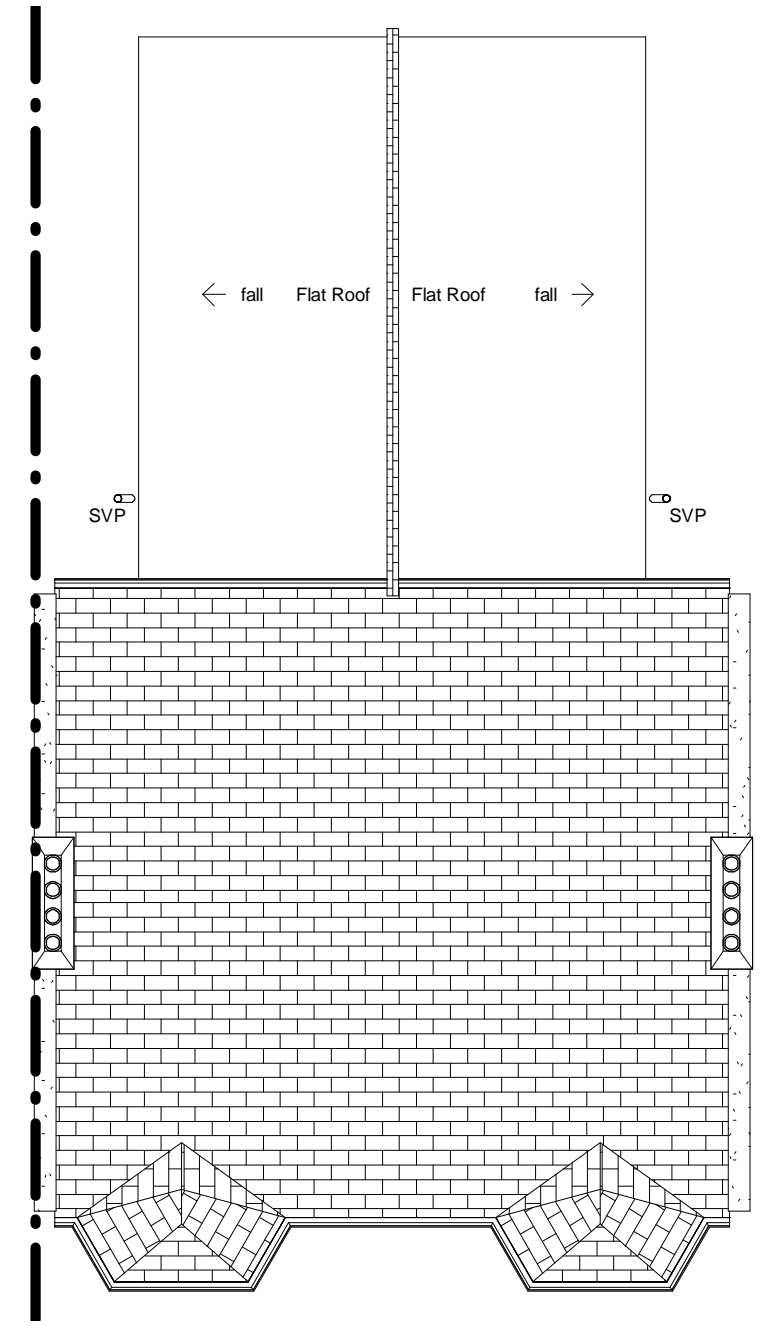

Existing Roof Plan.
1 : 100

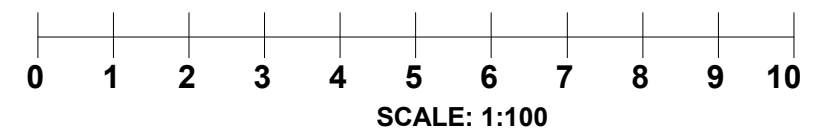

CANOPY PLANNING

OFFICES:- Sutton TEL NO. 020 3632 2690
MOBILE NO: 07956311277 Email:-info@canopyplanning.co.uk

Mr T Mamtora

95 Devonshire Road
Wimbledon
SW19 2EQ

EXISTING FLOOR PLANS

Project number	19361	19361/02A
Date	NOV. 2020	
Drawn by	SZ	
Checked by	Checker	Scale 1 : 100

This page is intentionally left blank