


DO NOT SCALE FROM DRAWING  
All dimensions approximate

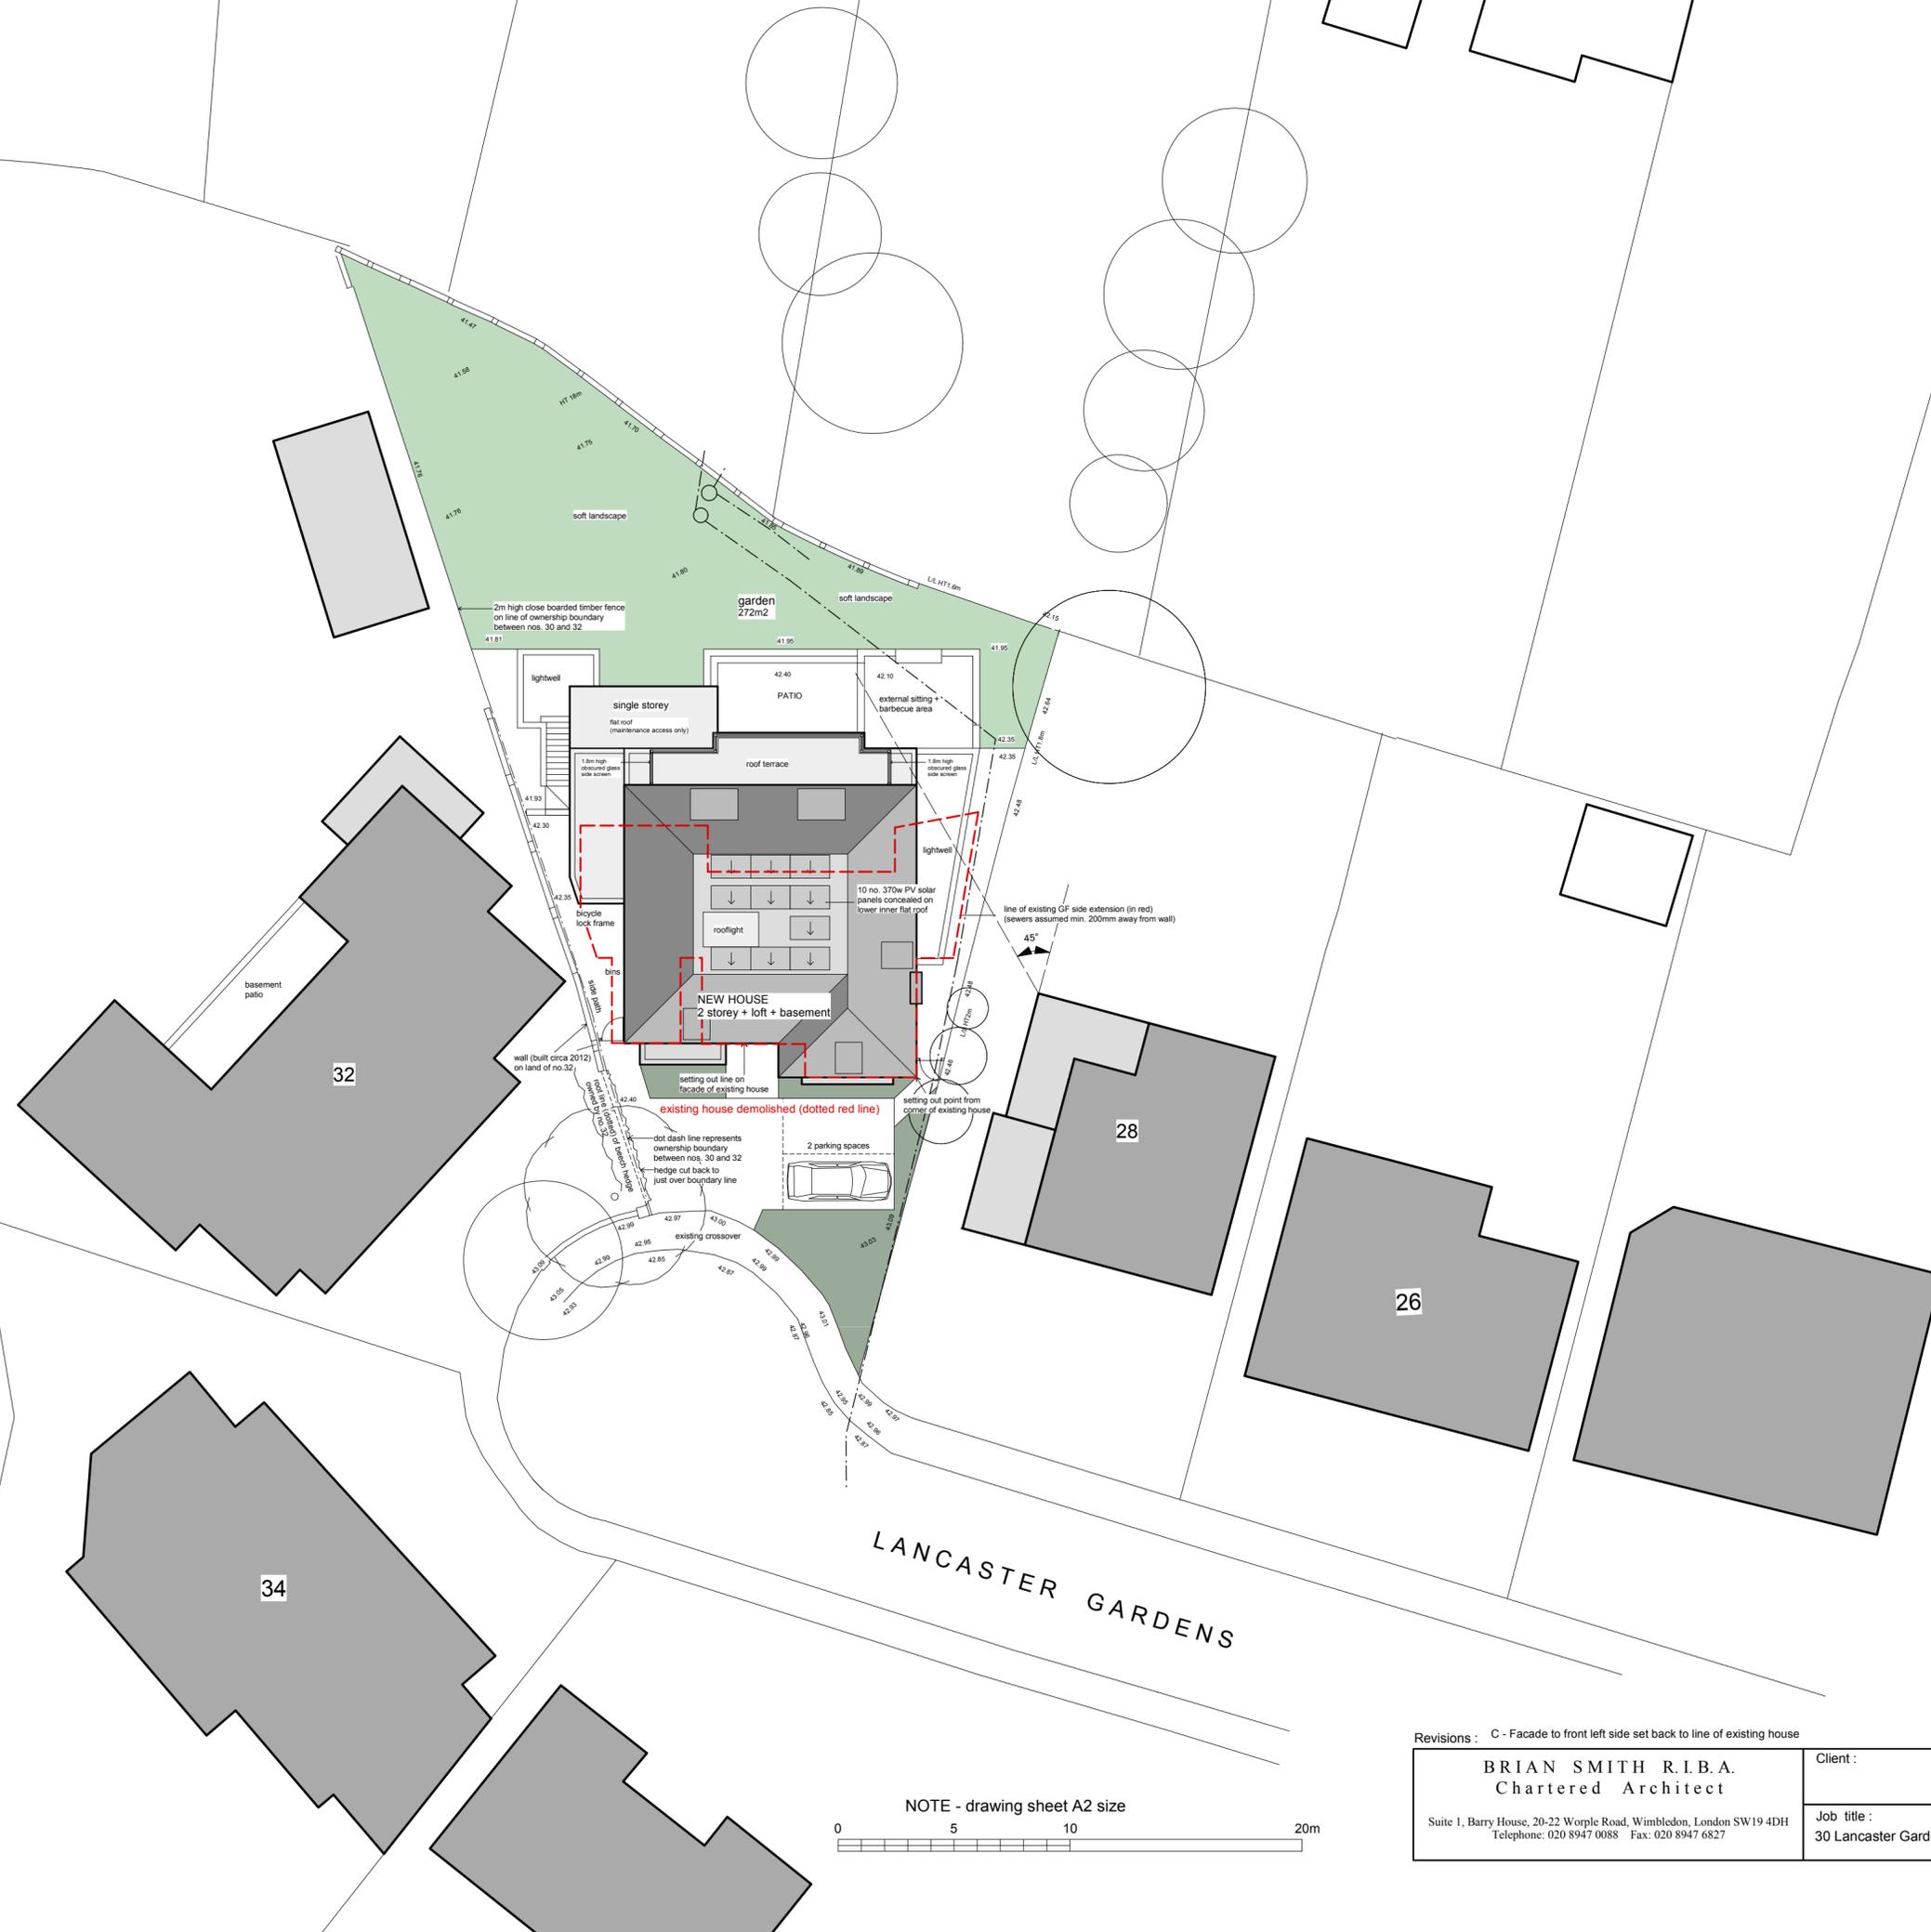

SITE PLAN Scale 1 : 200  
Based on topographical survey by RPS Nov 2019  
Area outside site based on Ordnance Survey Data

NOTE - drawing sheet A2 size  
0 5 10 20m

Revisions : C - Facade to front left side set back to line of existing house

<b>BRIAN SMITH R.I.B.A.</b> Chartered Architect Suite 1, Barry House, 20-22 Worpole Road, Wimbledon, London SW19 4DH Telephone: 020 8947 0088 Fax: 020 8947 6827	Client :	Scale : 1:200	Drawing title :		
	30 Lancaster Gardens, London SW19	Date : Mar 2020	SITE PLAN AS PROPOS		
	Job title :				
			<table border="1"> <tr> <td>579 A</td> <td>2 C</td> </tr> </table>	579 A	2 C
579 A	2 C				

Copyright

This page is intentionally left blank