


32

28

Approx. gross internal area of house
601.5m² (6,475ft²)

Drawing based on topographical survey by RPS Nov 2019
Area outside site based on Ordnance Survey Data

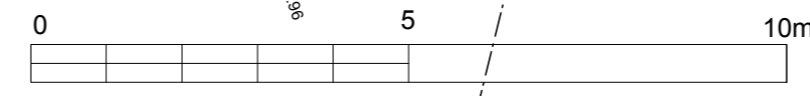

Revisions : C - Facade to front left side set back to line of existing house

BRIAN SMITH R.I.B.A. Chartered Architect Suite 1, Barry House, 20-22 Worple Road, Wimbledon, London SW19 4DH Telephone: 020 8947 0088 Fax: 020 8947 6827		Client :	Scale : 1: 100	Drawing title : GROUND FLOOR PLAN AS PROPOSED
		Date : Mar 2020	Drawn :	
Job title :		30 Lancaster Gardens, London SW19		579 A 30

Copyright

This page is intentionally left blank