




FRONT ELEVATION STREET @1:100





REAR ELEVATION @1:100

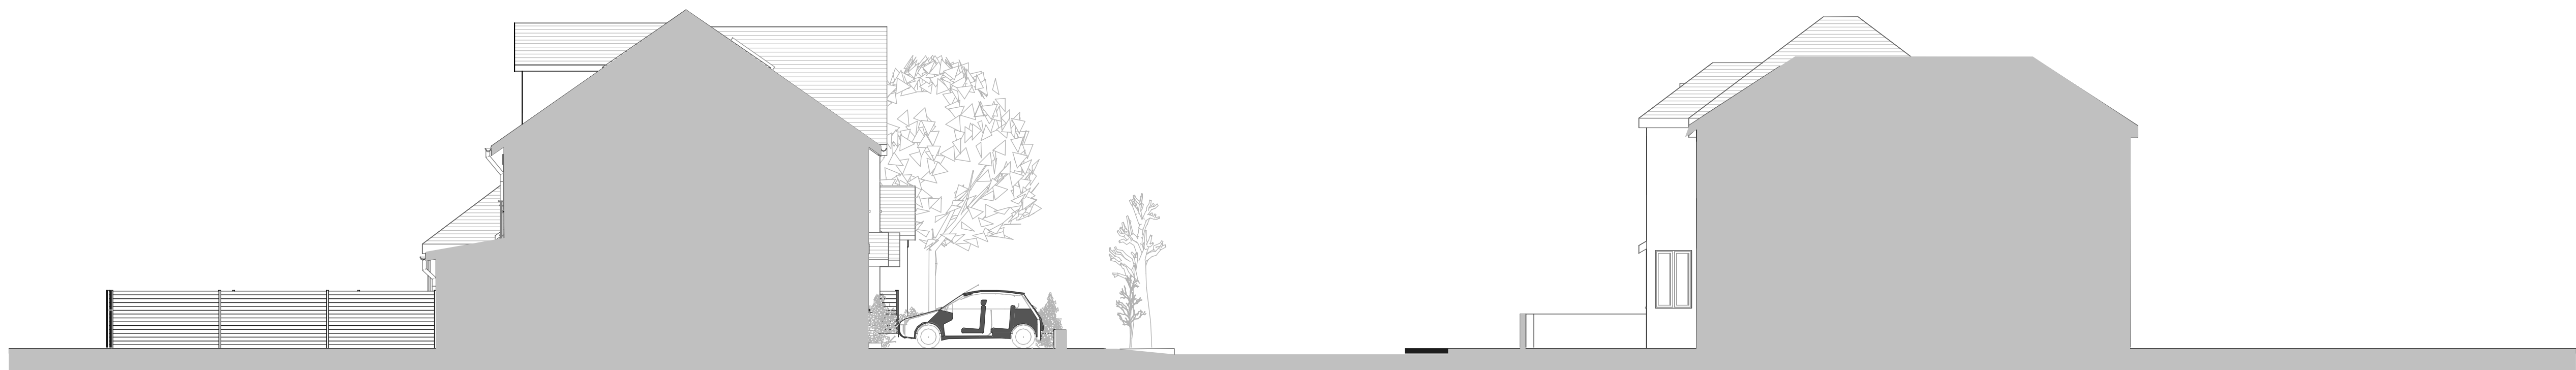

SIDE ELEVATION @1:100

SCALE BAR @1:100

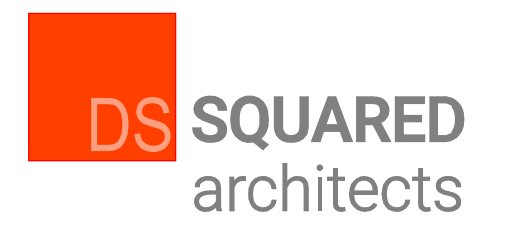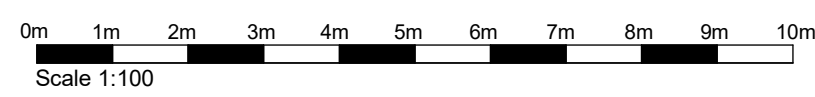

10 NORTH OF LONDON (BENTLEY HOUSE) 11, SPINNEY HILL ROAD (EDMUNDS) UNIT 103
10 SOUTH OF LONDON (BENTLEY HOUSE) 11, SPINNEY HILL ROAD (EDMUNDS) UNIT 103
info@dsquared.co.uk www.dsquared.co.uk 020 872 5100

Residential Development at
7 Rural Way

Address:
7 Rural way

Proposed street elevations in
context

Client's Name
Prime group

Drawn by Date
Kathleen Logue 08/10/19

Checked by Date
Pawel Bednarczyk 08/10/19

Scale

Layout ID Revision
1477-11

This page is intentionally left blank