


Planning Drawing List				
Sheet Number	Sheet Name	Scale on A3	Current Revision	Issue Date
A100	Proposed Site Plan	1:200	-	31.07.20
A101	Proposed Basement and Ground Floor Plans	1:200	-	31.07.20
A102	Proposed First and Second Floor Plans	1:200	-	31.07.20
A103	Proposed Roof Plan	1:200	-	31.07.20
A200	Proposed Sections	1:200	-	31.07.20
A201	Proposed Sections	1:200	-	31.07.20
A300	Proposed Elevations	1:200	-	31.07.20
A310	Proposed Front Boundary Treatment	1:200	-	31.07.20
E100	Existing Site Plan	1:200	-	31.07.20
E101	Existing Basement and Ground Floor Plans	1:200	-	31.07.20
E102	Existing First and Second Floor Plans	1:200	-	31.07.20
E103	Existing Roof Plan	1:200	-	31.07.20
E200	Existing Sections	1:200	-	31.07.20
E300	Existing Elevations	1:200	-	31.07.20
L001	Location Plan	1:1250	-	31.07.20

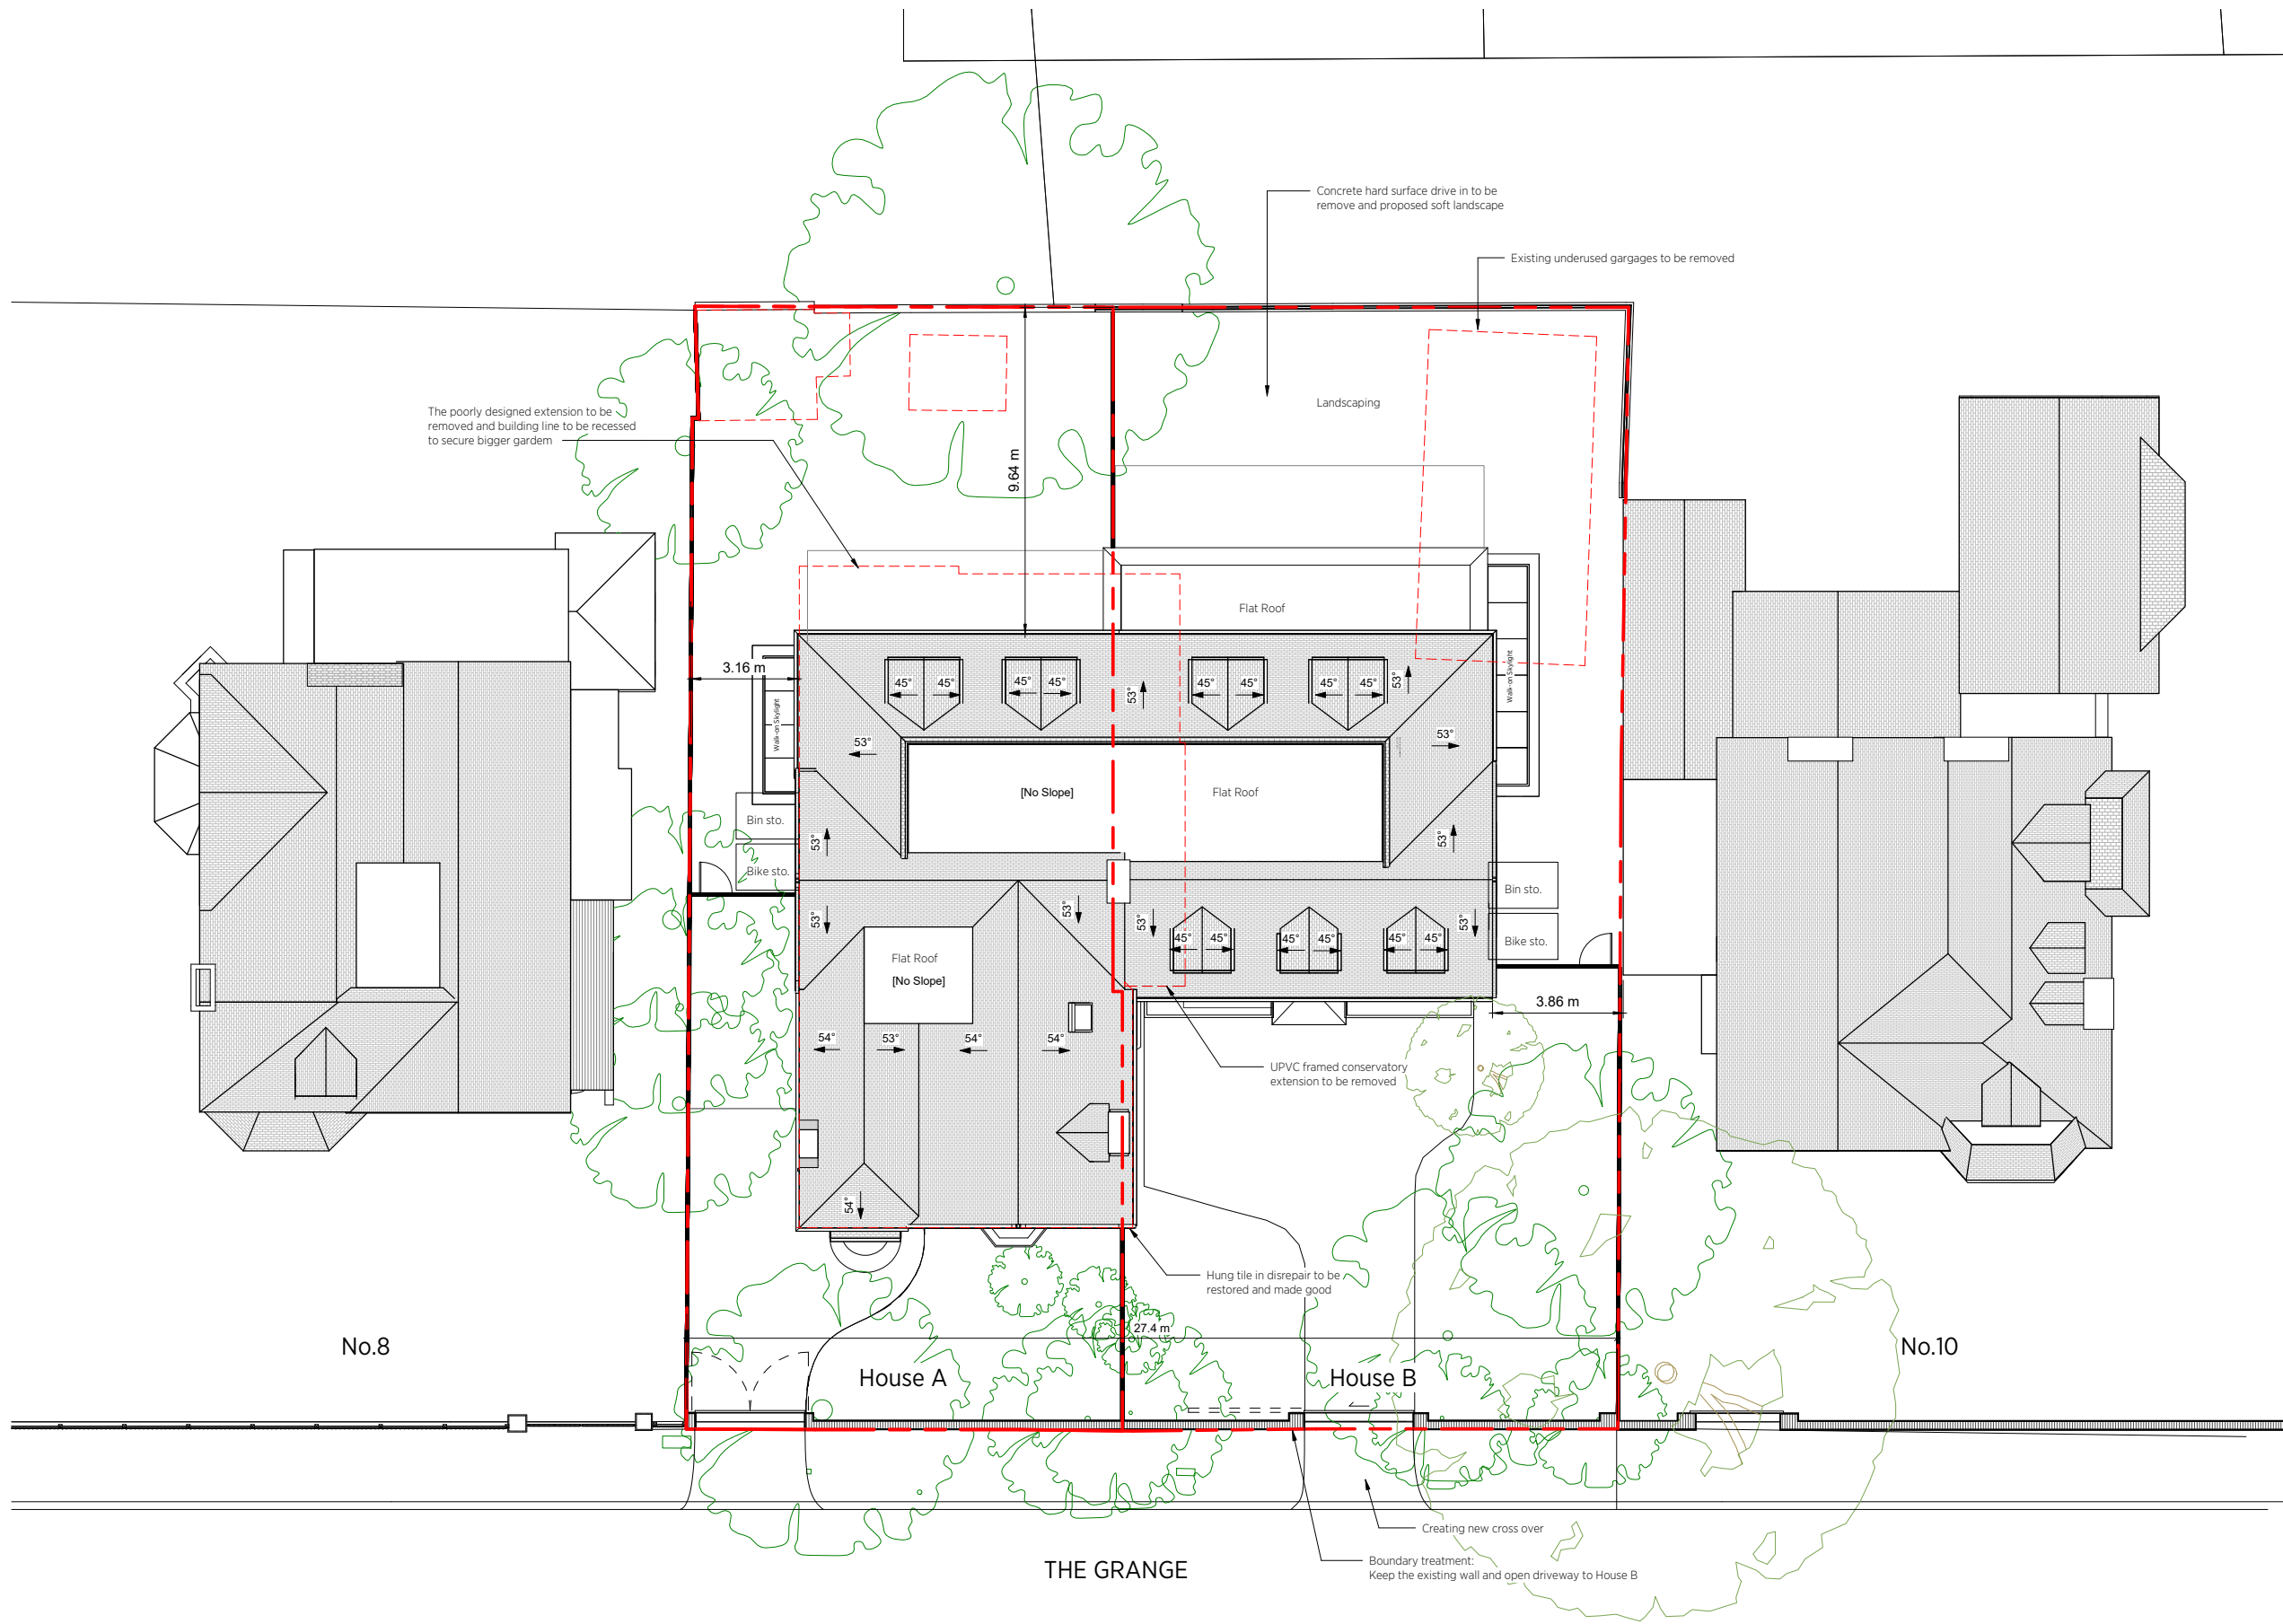

General notes:
 This drawing is copyright of JAIA limited. This drawing must be read in conjunction with the Designer's Risk Assessment, specification and all other relevant documentation and drawings. JAIA limited accept no liability for any expense, loss or damage of whatsoever nature and however arising from any variation made to this drawing or in the execution of the work to which it relates which has not been referred to them and their approval obtained. Do not scale from this drawing or the digital data, only figured dimensions are to be used. For Planning refer to linear scale.
 Check all dimensions on site prior to carrying out any works – advice any discrepancy

Notes/Legends

Stamp
Planning Application
 Key Plan

Rev	Notes	By	Chkd	Date	Drawn By	Checked
				18/10/19	DY	JL

© JAIA limited



JAIA 24 Links Yard info@jaia.com
 25A Spelman Street t: +44 (0)20 7992
 London E1 6LX 9902 www.jaia.com

Project:
9 The Grange, Wimbledon, SW19 4PT

Title:
Proposed Site Plan

Project Ref:	Drawing No:	Revision:
181023	181023 -A100	-

Scale: 1:100 @ A1 / 1:200 @ A3

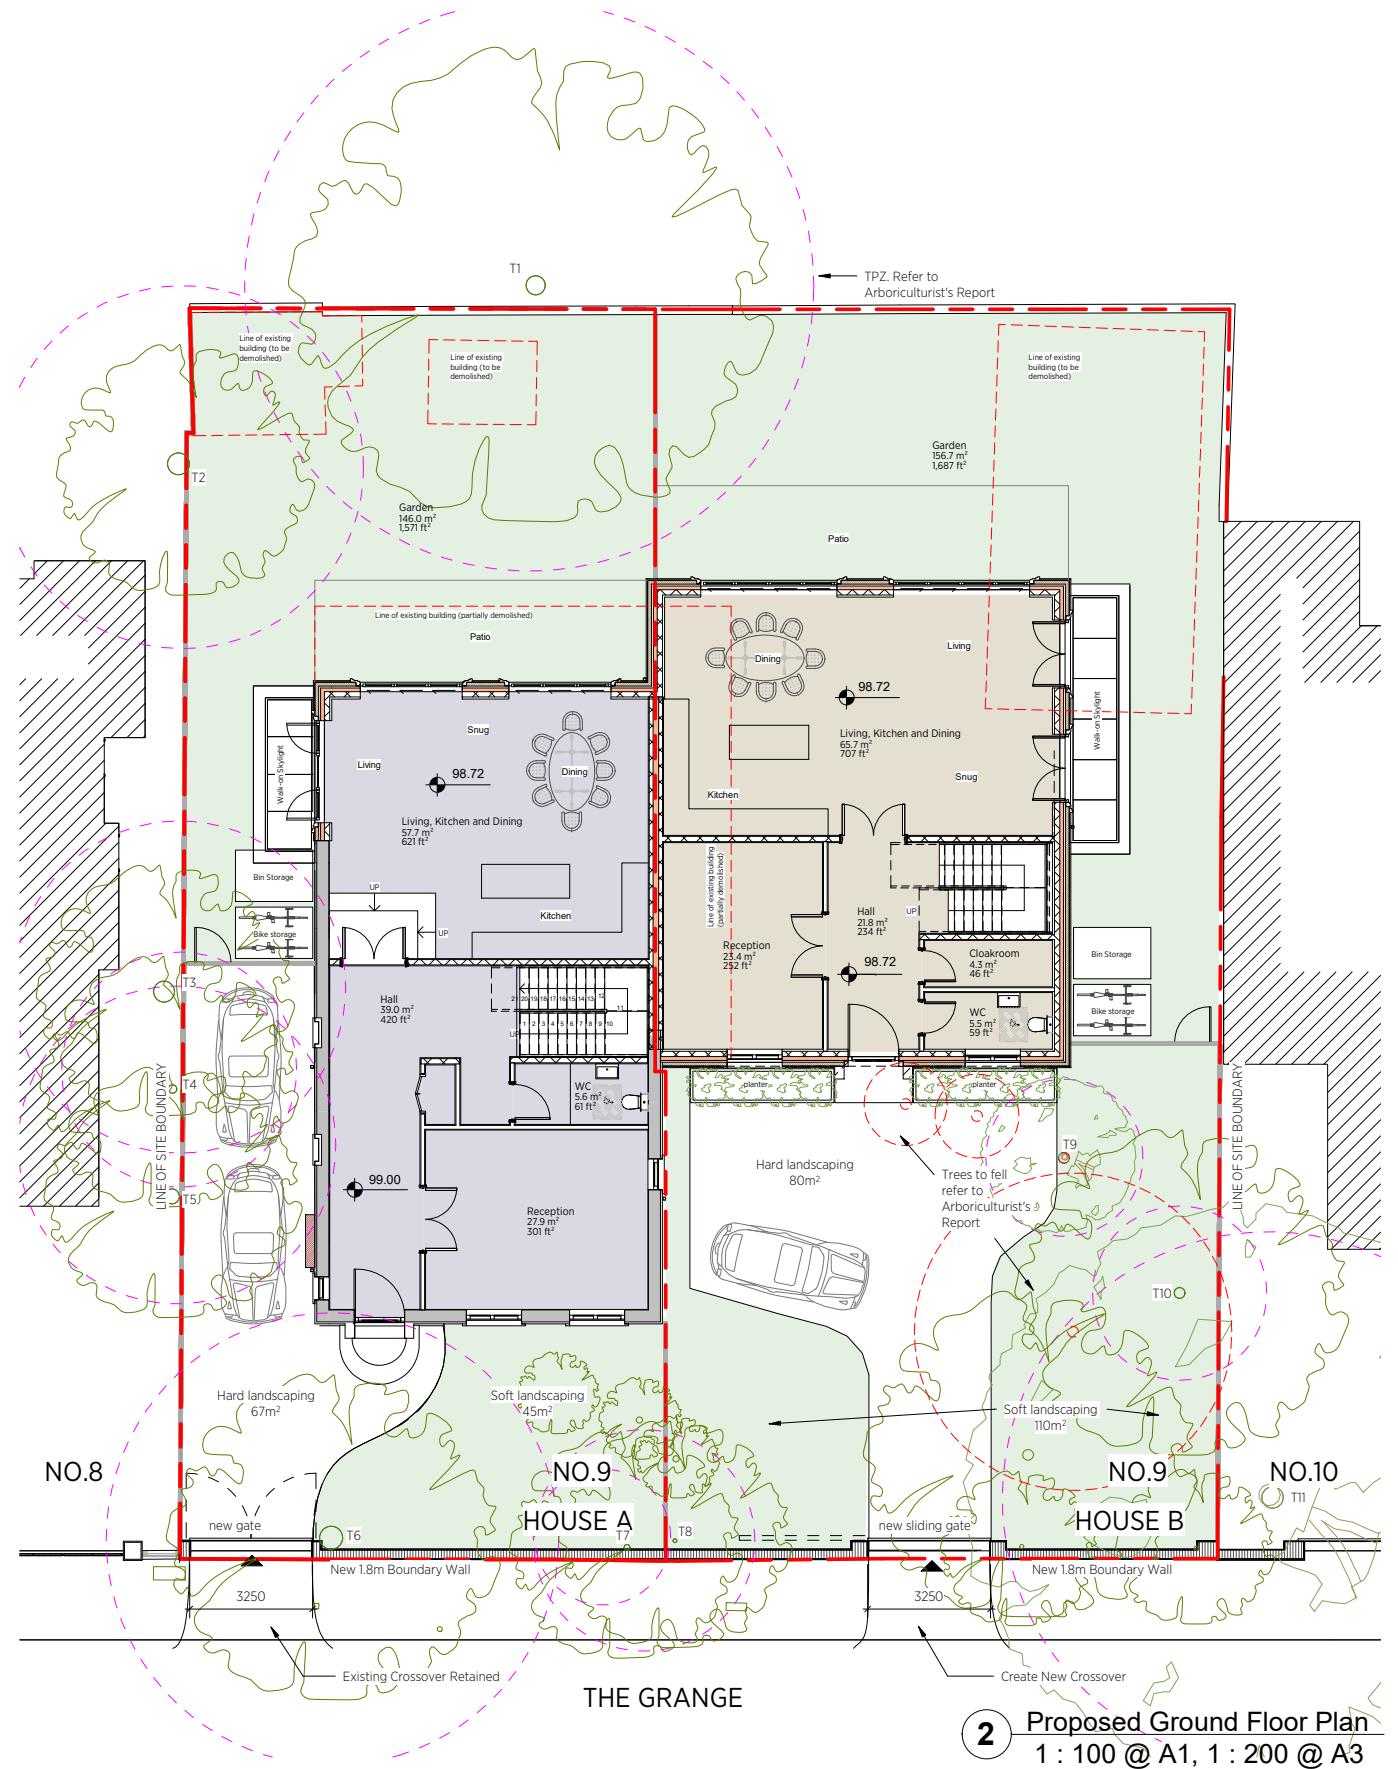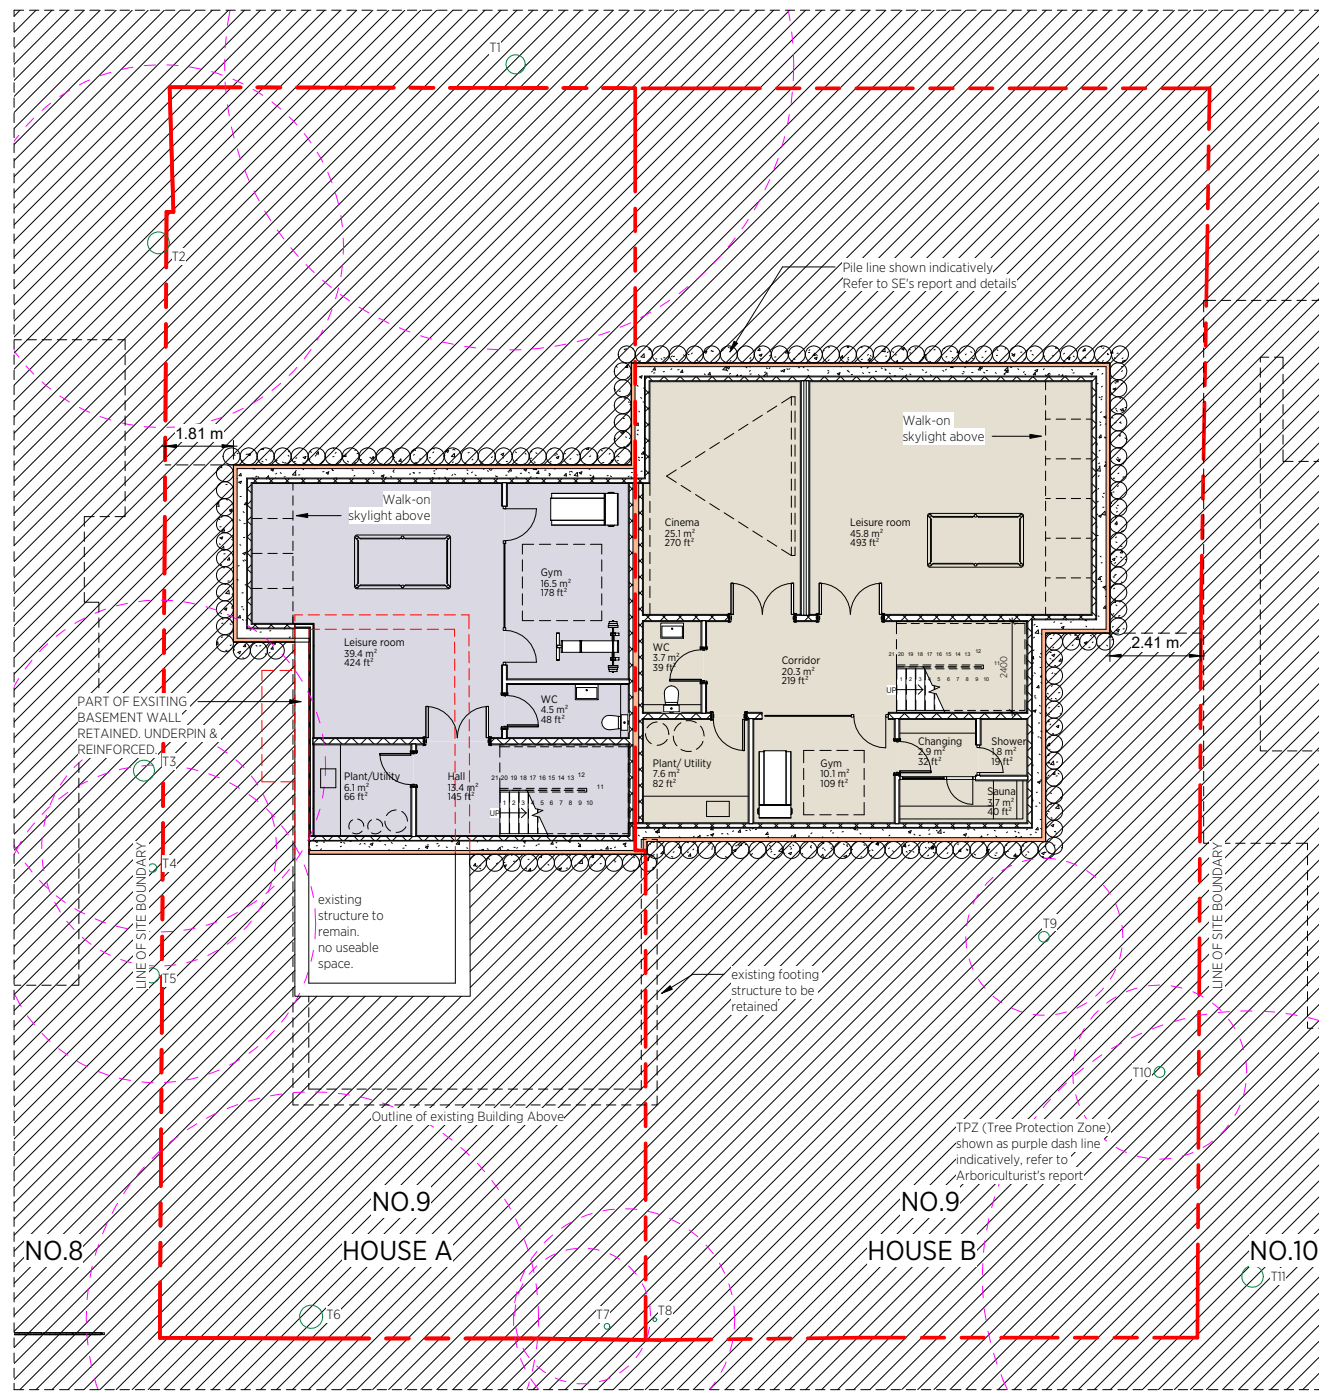

0 5M


General notes:
This drawing is copyright of JAIA limited. This drawing must be read in conjunction with the Designer's Risk Assessment, specification and all other relevant documentation and drawings. JAIA limited accept no liability for any expense, loss or damage of whatsoever nature and however arising from any variation made to this drawing or in the execution of the work to which it relates which has not been referred to them and their approval obtained. Do not scale from this drawing or the digital data, any figured dimensions are to be used. For Planning refer to linear scale. Check all dimensions on site prior to carrying out any works - advise any discrepancy.

Notes/Legends

Stamp Planning Application		Project: 9 The Grange, Wimbledon, SW19 4PT		Title: Proposed Basement and Ground Floor Plans	
Key Plan		Date: 18/10/19 Scale: 1 : 100 @ A1 / 1 : 200 @ A3		Project Ref: 181023 Drawing No: 181023-A101	
Rev	Notes	By	Chkd	Drawn By: DY	Checked: JL
31.07.20	SY	JL			
© JAIA limited				Revision: -	



2 Proposed First Floor Plan
1 : 100 @ A1, 1 : 200 @ A3

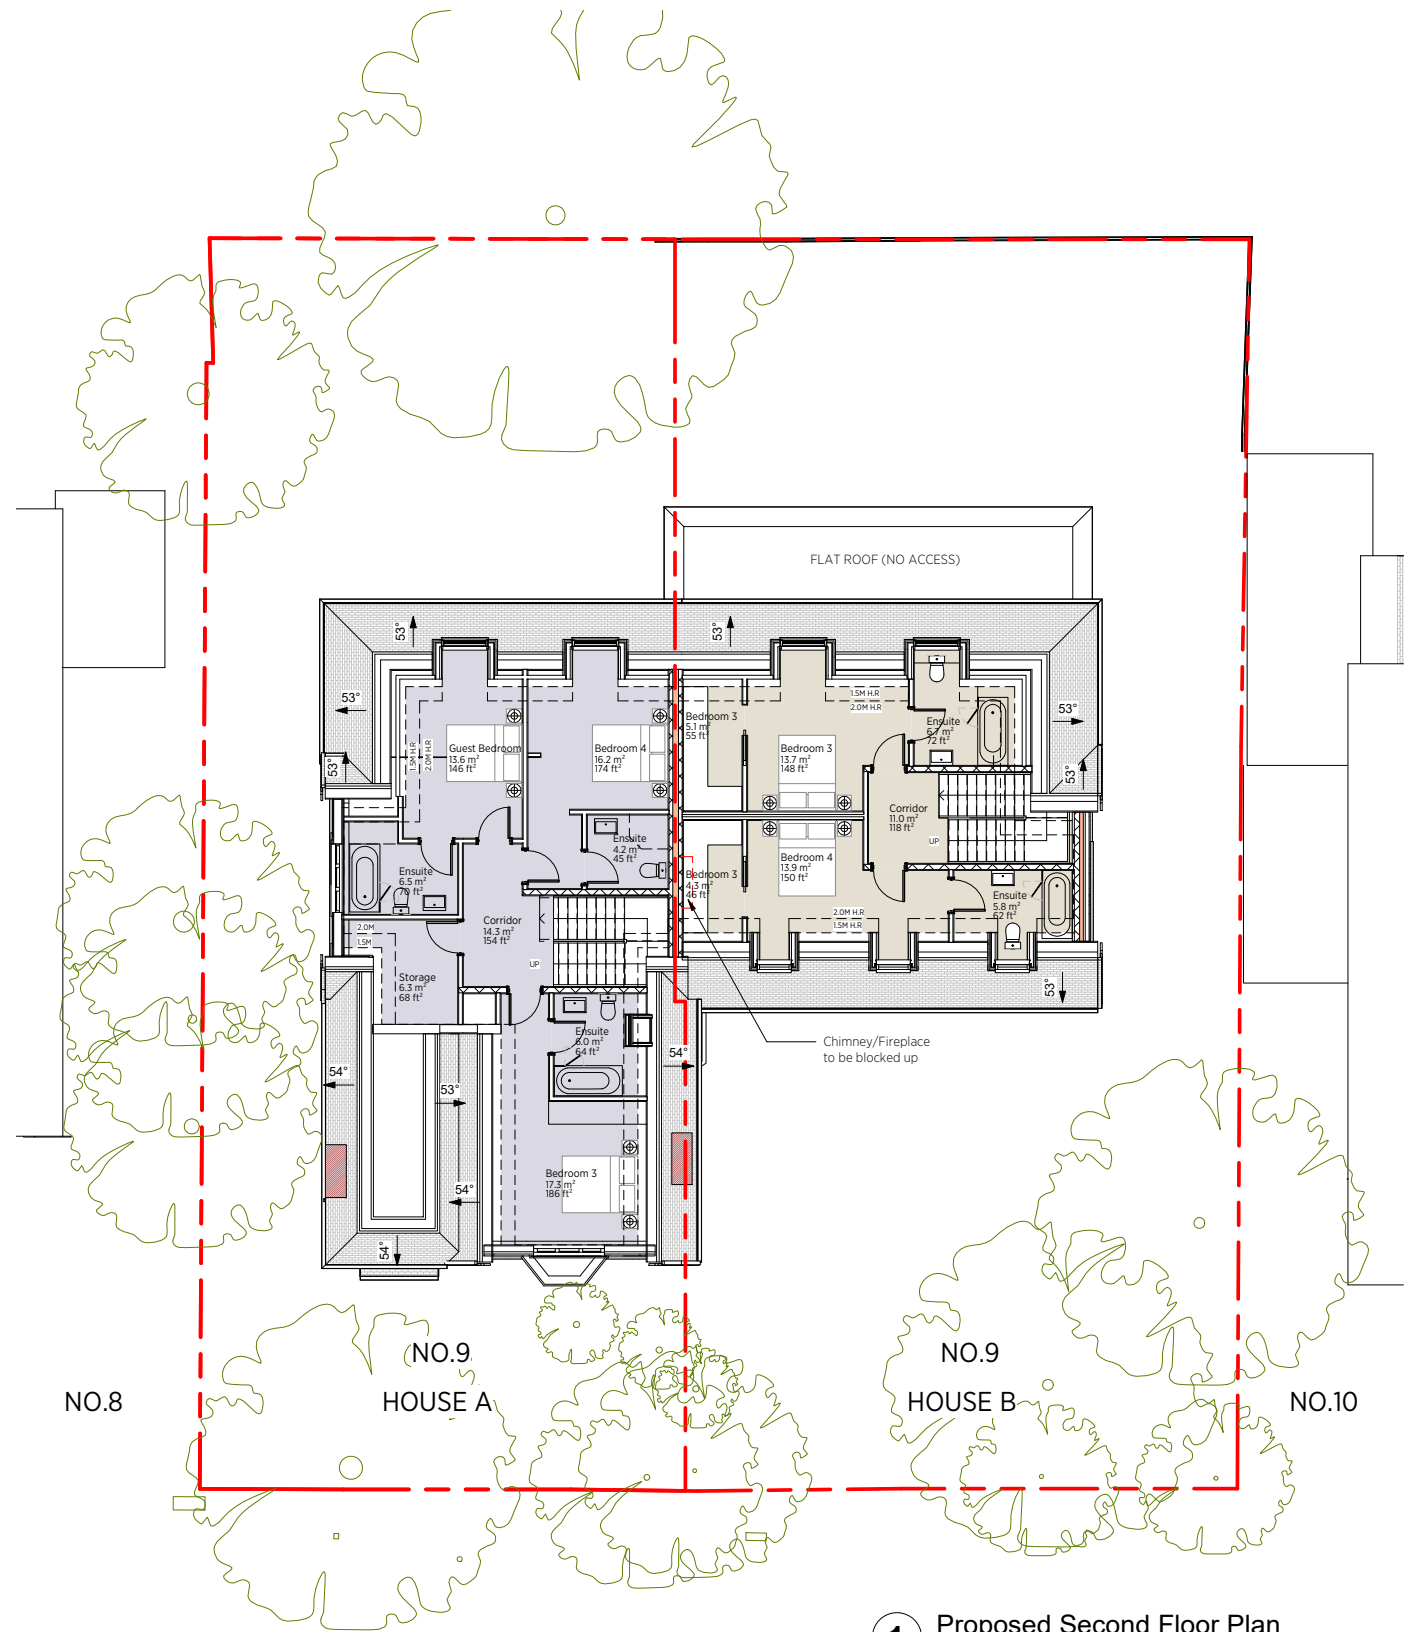

1 Proposed Second Floor Plan
1 : 100 @ A1, 1 : 200 @ A3




General notes:
This drawing is copyright of JAIA limited. This drawing must be read in conjunction with the Designer's Risk Assessment, specification and all other relevant documentation and drawings. JAIA limited accept no liability for any expense, loss or damage of whatsoever nature and however arising from any variation made to this drawing or in the execution of the work to which it relates which has not been referred to them and their approval obtained. Do not scale from this drawing or the digital data, only figured dimensions are to be used. For Planning refer to linear scale. Check all dimensions on site prior to carrying out any works - advise any discrepancy.

Notes/Legends

Stamp	Planning Application
Key Plan	

Project:	9 The Grange, Wimbledon, SW19 4PT
Date:	18/10/19
Drawn By:	DY
Checked:	JL
Scale:	1 : 100 @ A1 / 1:200 @ A3

JAIA	
<small>24 Links Yard 25A Spelman Street London E1 6LX info@jaia.com t +44 (0)20 7992 9602 www.jaia.com</small>	
Project Ref:	181023
Drawing No:	181023-A102
Revision:	-

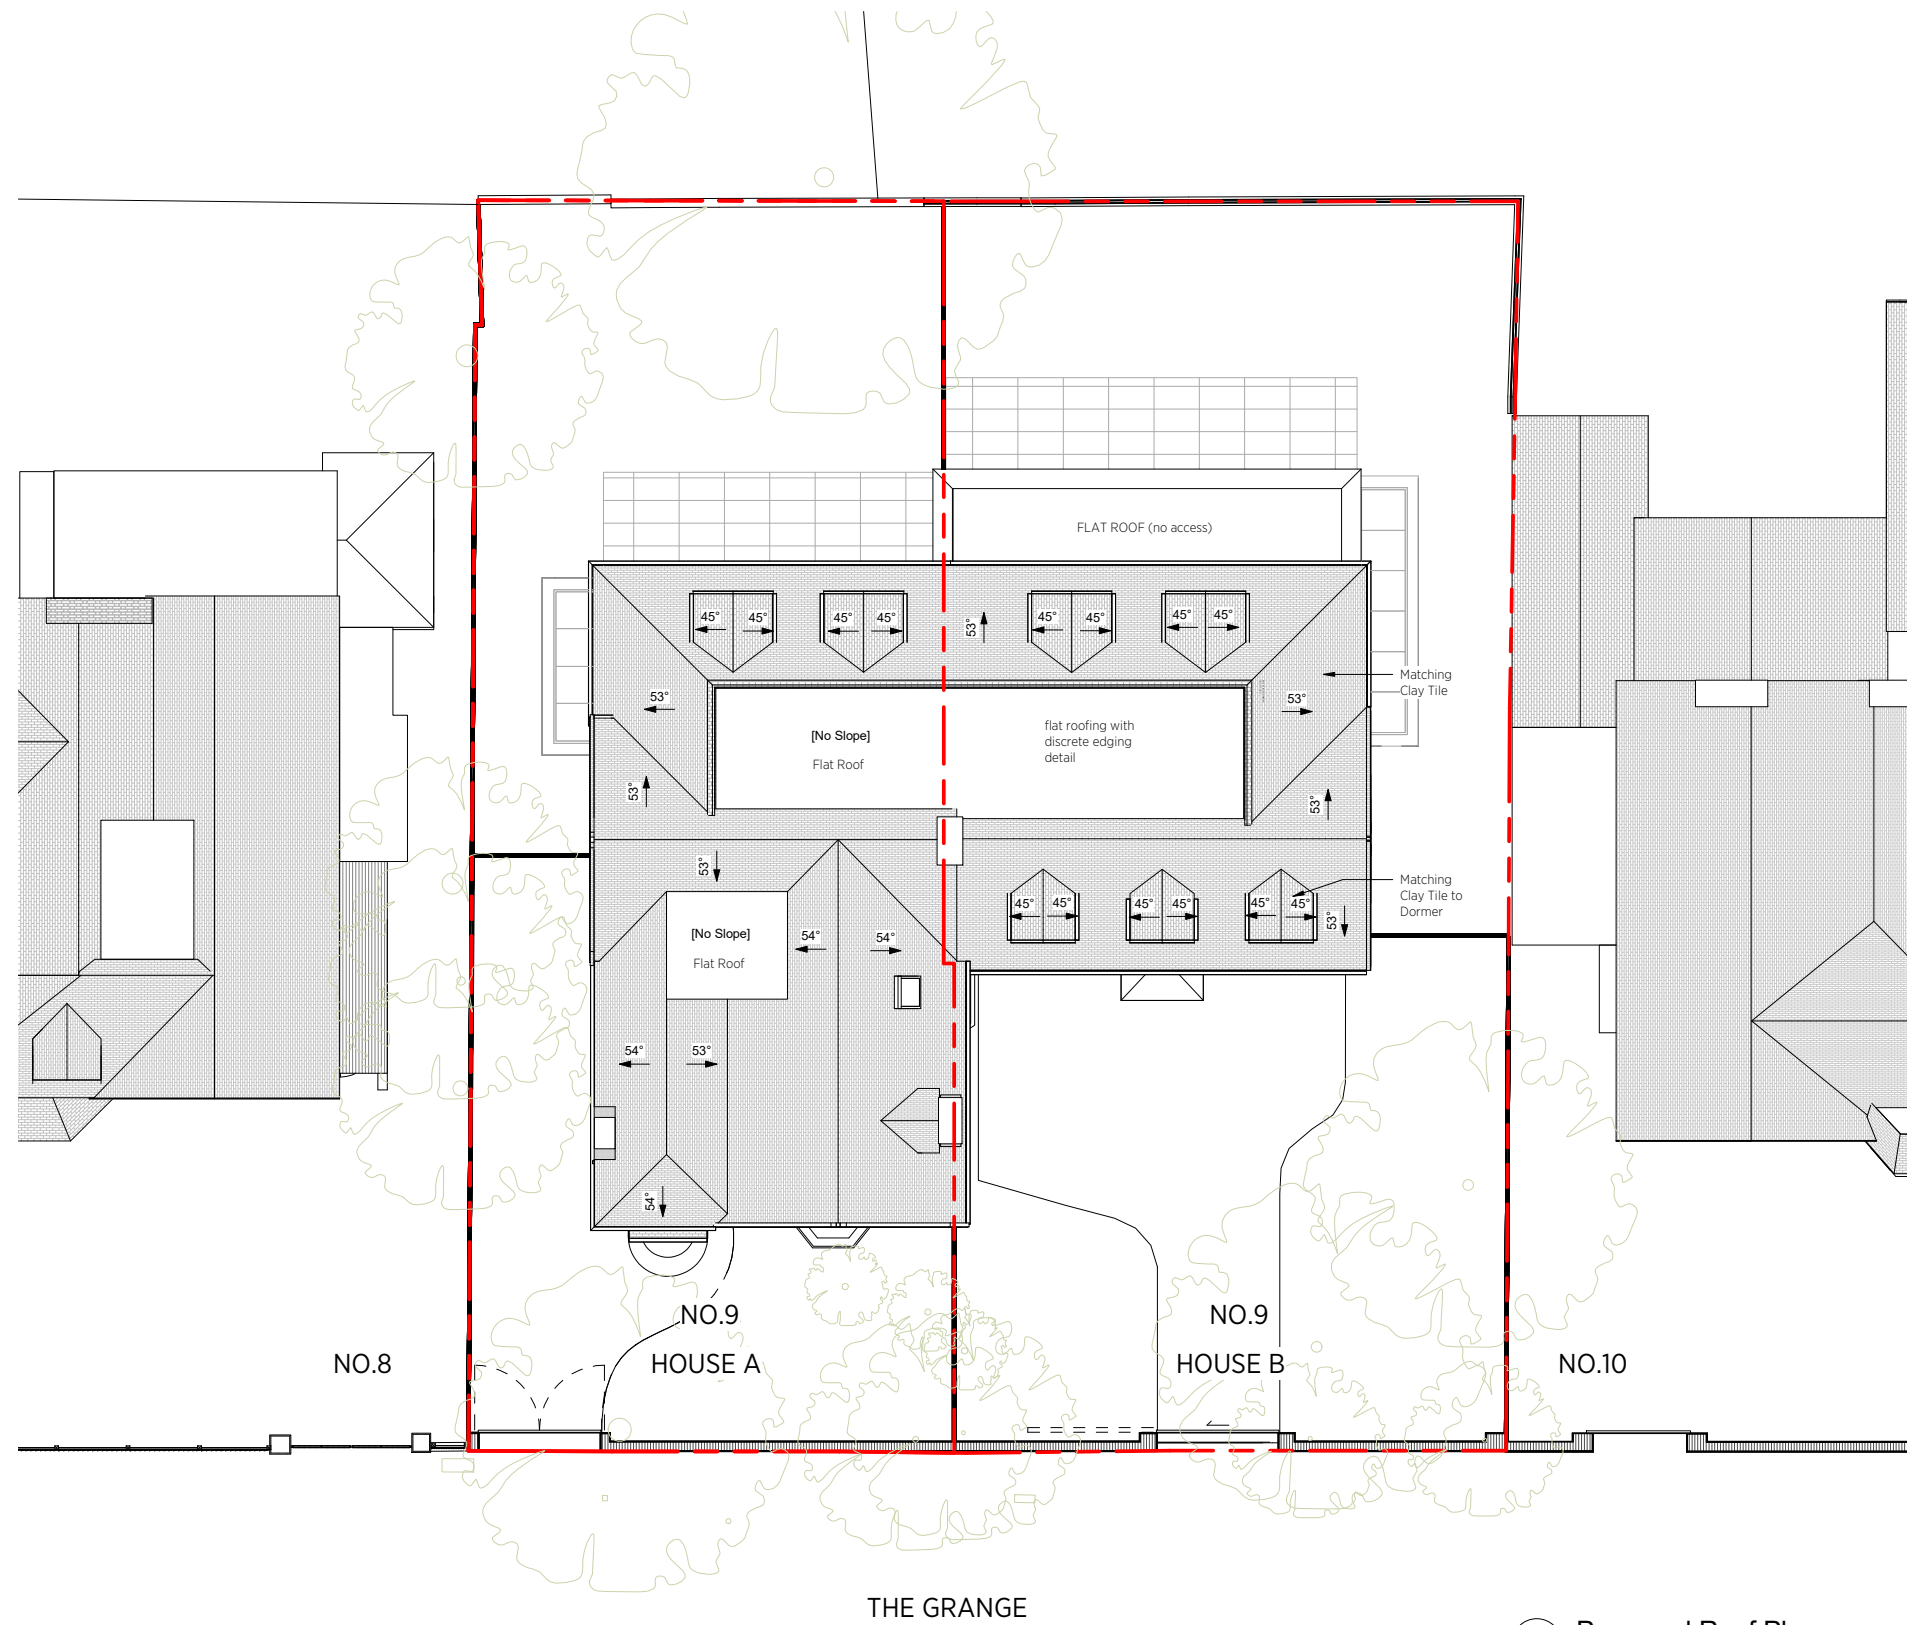

1 Proposed Roof Plan
1 : 100 @ A1, 1 : 200 @ A3



General notes:
This drawing is copyright of JAIA limited. This drawing must be read in conjunction with the Designer's Risk Assessment, specification and all other relevant documentation and drawings. JAIA limited accept no liability for any expense, loss or damage of whatsoever nature and however arising from any variation made to this drawing or in the execution of the work to which it relates which has not been referred to them and their approval obtained. Do not scale from this drawing or the digital data, only figured dimensions are to be used. For Planning refer to linear scale. Check all dimensions on site prior to carrying out any works – advice any discrepancy.

Notes/Legends

Stamp
Planning Application

Key Plan



Rev	Notes	By	Chkd	Date	Drawn By	Checked



Project:
9 The Grange, Wimbledon, SW19 4PT

JAIA 24 Links Yard info@jaia.com
25A Spelman Street t: +44 (0)20 7992
London E1 6LX 9902 www.jaia.com

Title:
Proposed Roof Plan

Project Ref	Drawing No	Revision
181023	181023 -A103	-

Scale: 1 : 100 @ A1 / 1:200 @ A3

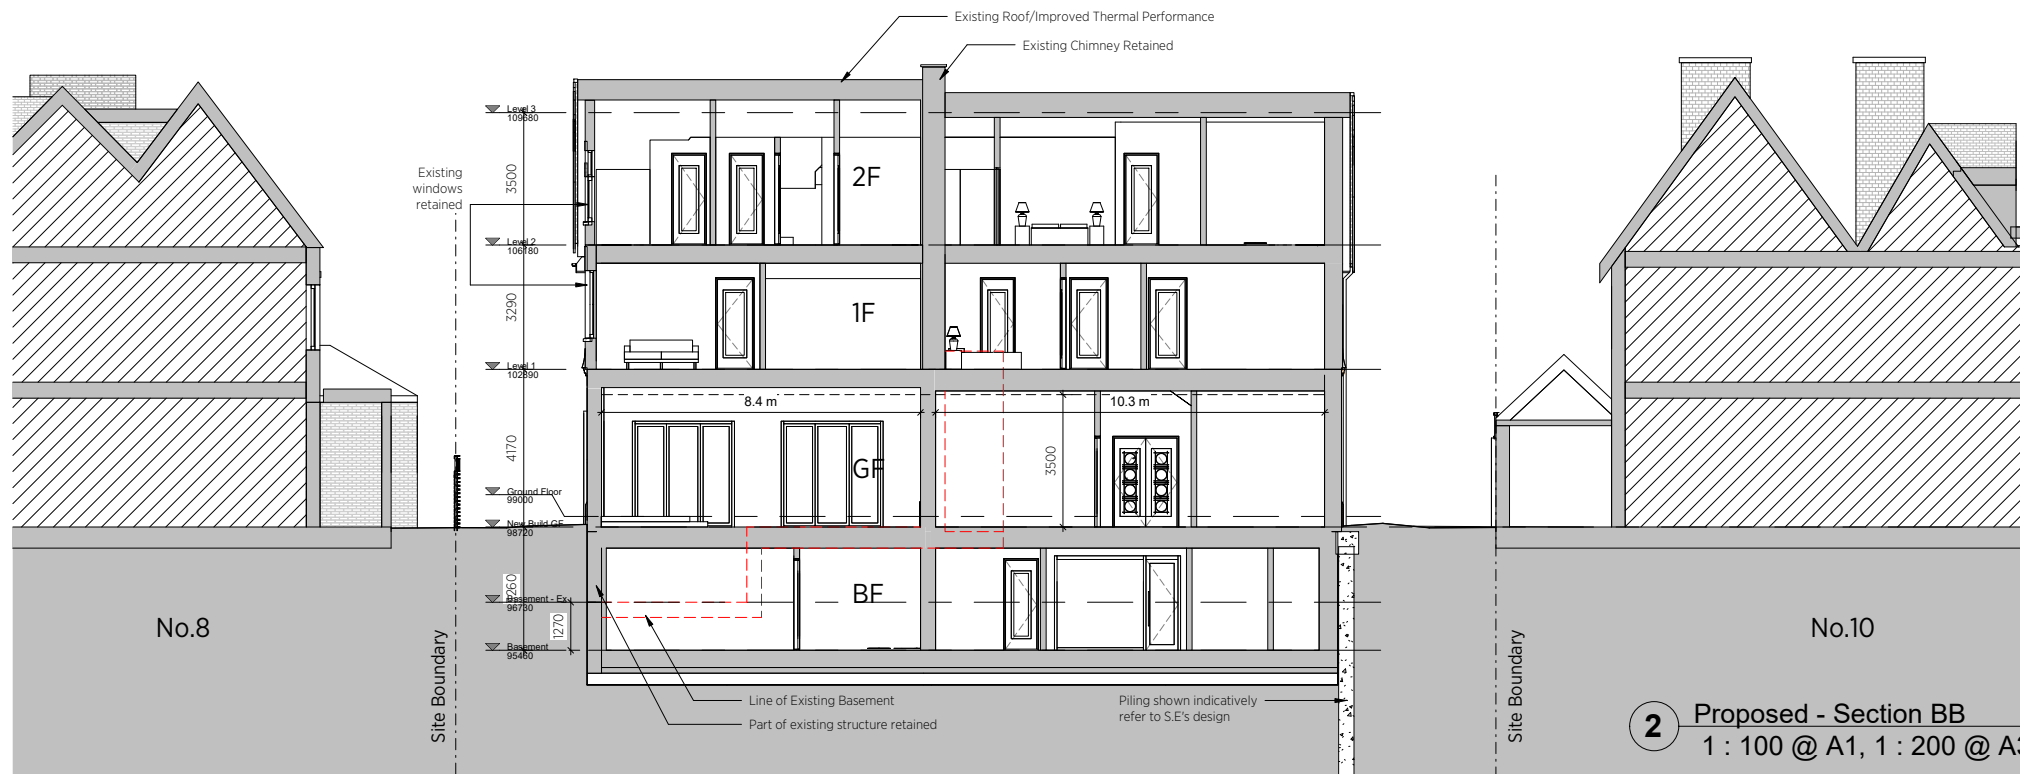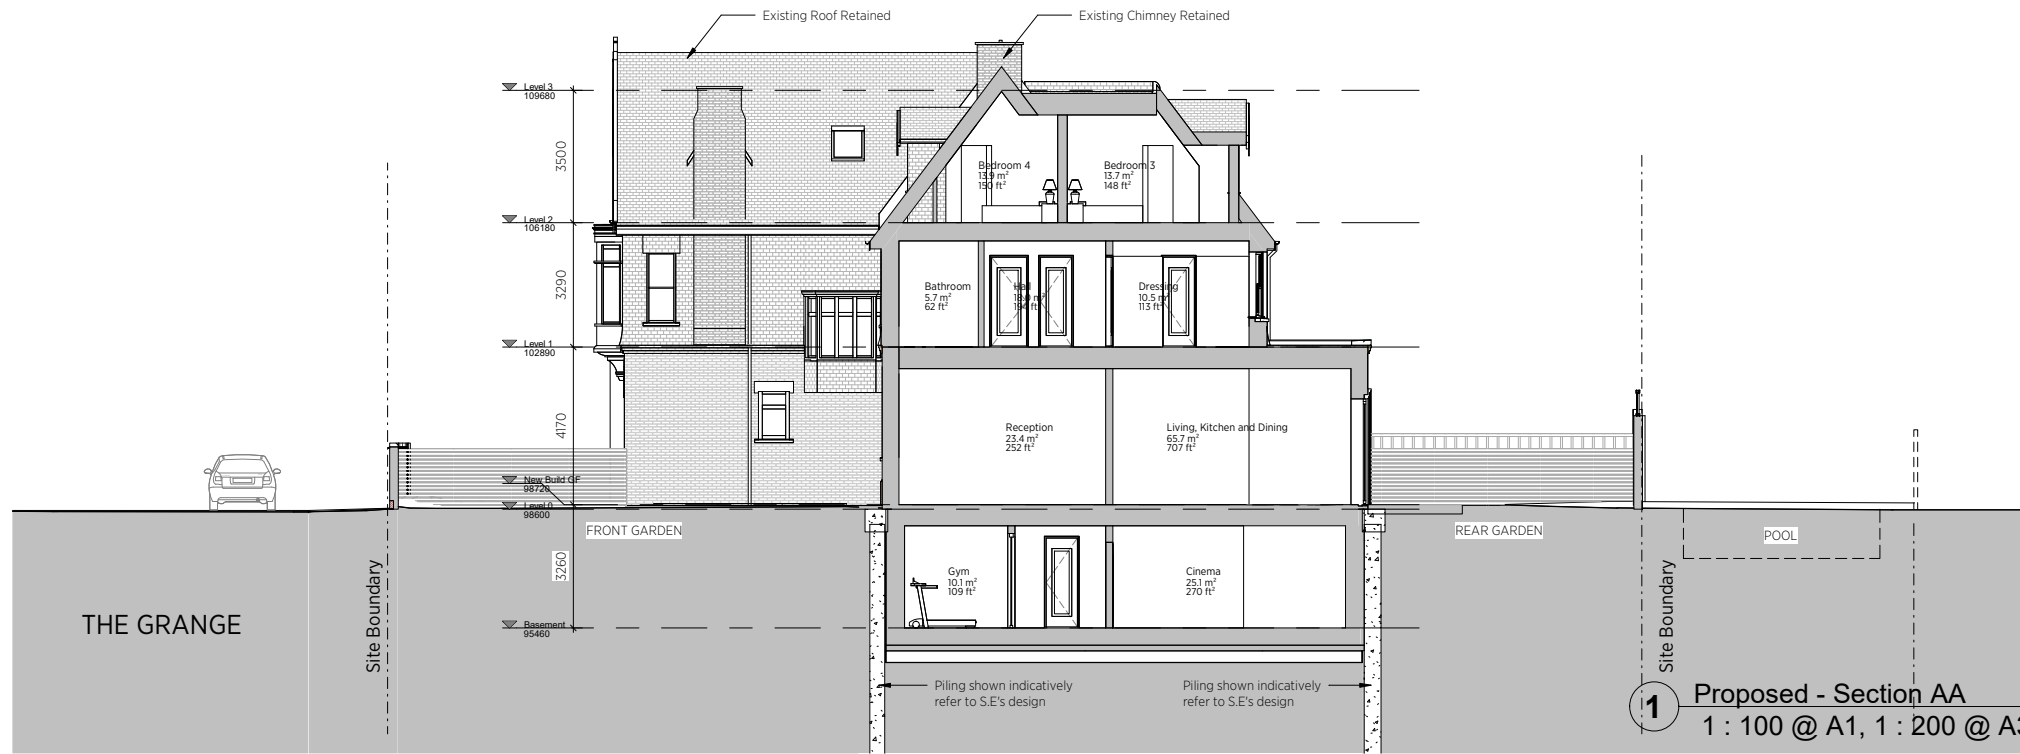

General notes:
 This drawing is copyright of JAIA limited. This drawing must be read in conjunction with the Designer's Risk Assessment, specification and all other relevant documentation and drawings. JAIA limited accept no liability for any expense, loss or damage of whatsoever nature and however arising from any variation made to this drawing or in the execution of the work to which it relates which has not been referred to them and their approval obtained. Do not scale from this drawing or the digital data, only figured dimensions are to be used. For Planning refer to linear scale. Check all dimensions on site prior to carrying out any works - advise any discrepancy.

Notes/Legends

Stamp
 Planning Application

Key Plan

Project: 9 The Grange, Wimbledon, SW19 4PT		Title: Proposed Sections	
Rev	Notes	Date: 13/06/19	Drawn By: DY
1		Checked: JL	
Scale: 1 : 100 @ A1 / 1:200 @ A3		Project Ref: 181023	Drawing No: 181023 -A200

JAIA 24 Links Yard info@jaia.com
 25A Spelman Street t: +44 (0)20 7992
 London E1 6LX 9902
 www.jaia.com



General notes:
This drawing is copyright of JAIA limited. This drawing must be read in conjunction with the Designer's Risk Assessment, specification and all other relevant documentation and drawings. JAIA limited accept no liability for any expense, loss or damage of whatsoever nature and however arising from any variation made to this drawing or in the execution of the work to which it relates which has not been referred to them and their approval obtained. Do not scale from this drawing or the digital data, only figured dimensions are to be used. For Planning refer to linear scale. Check all dimensions on site prior to carrying out any works - advise any discrepancy

Notes/Legends

Stamp
Planning Application

Key Plan

JAIA 24 Links Yard info@jia.com
25A Spelman Street t: +44 (0)20 7992
London E1 6LX 9932 www.jia.com

Project:
9 The Grange, Wimbledon,
SW19 4PT

Title:
Proposed Sections

Rev	Notes	By	Chkd	Date	Drawn By	Checked	Project Ref	Drawing No	Revision
				07/16/20	DY	JL	181023	181023 -A201	-

© JAIA limited

Scale: 1 : 100 @ A1 / 1:200 @ A3



General notes:
This drawing is copyright of JAIA limited. This drawing must be read in conjunction with the Designer's Risk Assessment, specification and all other relevant documentation and drawings. JAIA limited accept no liability for any expense, loss or damage of whatsoever nature and however arising from any variation made to this drawing or in the execution of the work to which it relates which has not been referred to them and their approval obtained. Do not scale from this drawing or the digital data, only figured dimensions are to be used. For Planning refer to linear scale. Check all dimensions on site prior to carrying out any works - advise any discrepancy.

Notes/Legends

Material Code	Material Description
A	Red Facing Brick matching existing
B	Clay tile finish matching existing
C	Clay tiled pitched roof
D	Cast Stone Door Surround and coping
E	Cast Stone Lintel

Material Code	Material Description
F	Timber detail around window matching existing
G	Timber Sash Windows
J	Double glazed aluminium sliding doorset
K	Double glazed French door
L	Timber Front door - traditional style

Material Code	Material Description
O	Timber Fascia
P	Stone Entrance Porch with lead lined finish on top
Q	Timber Fence
U	Heritage Cast Aluminium Rainwater pipe
V	Aluminium Gutter

Stamp
Planning Application

Key Plan

Planning Application
31.07.20 SY JL

Rev Notes 05mm.jy By Ched Date: 12/2/19 Drawn By: SY Checked: JL

Project:
9 The Grange, Wimbledon, SW19 4PT

Title:
Proposed Elevations

© JAIA limited


Scale: 1 : 100 @ A1 / 1:200 @ A3

Project Ref: 181023 Drawing No: 181023-A300 Revision: -

JAIA 24 Links Yard info@jaia.com
25A Spelman Street t: +44 (0)20 7992
London E1 6LX 9902 www.jaia.com



1 Existing Street Elevation
1 : 100 @ A1, 1 : 200 @ A3

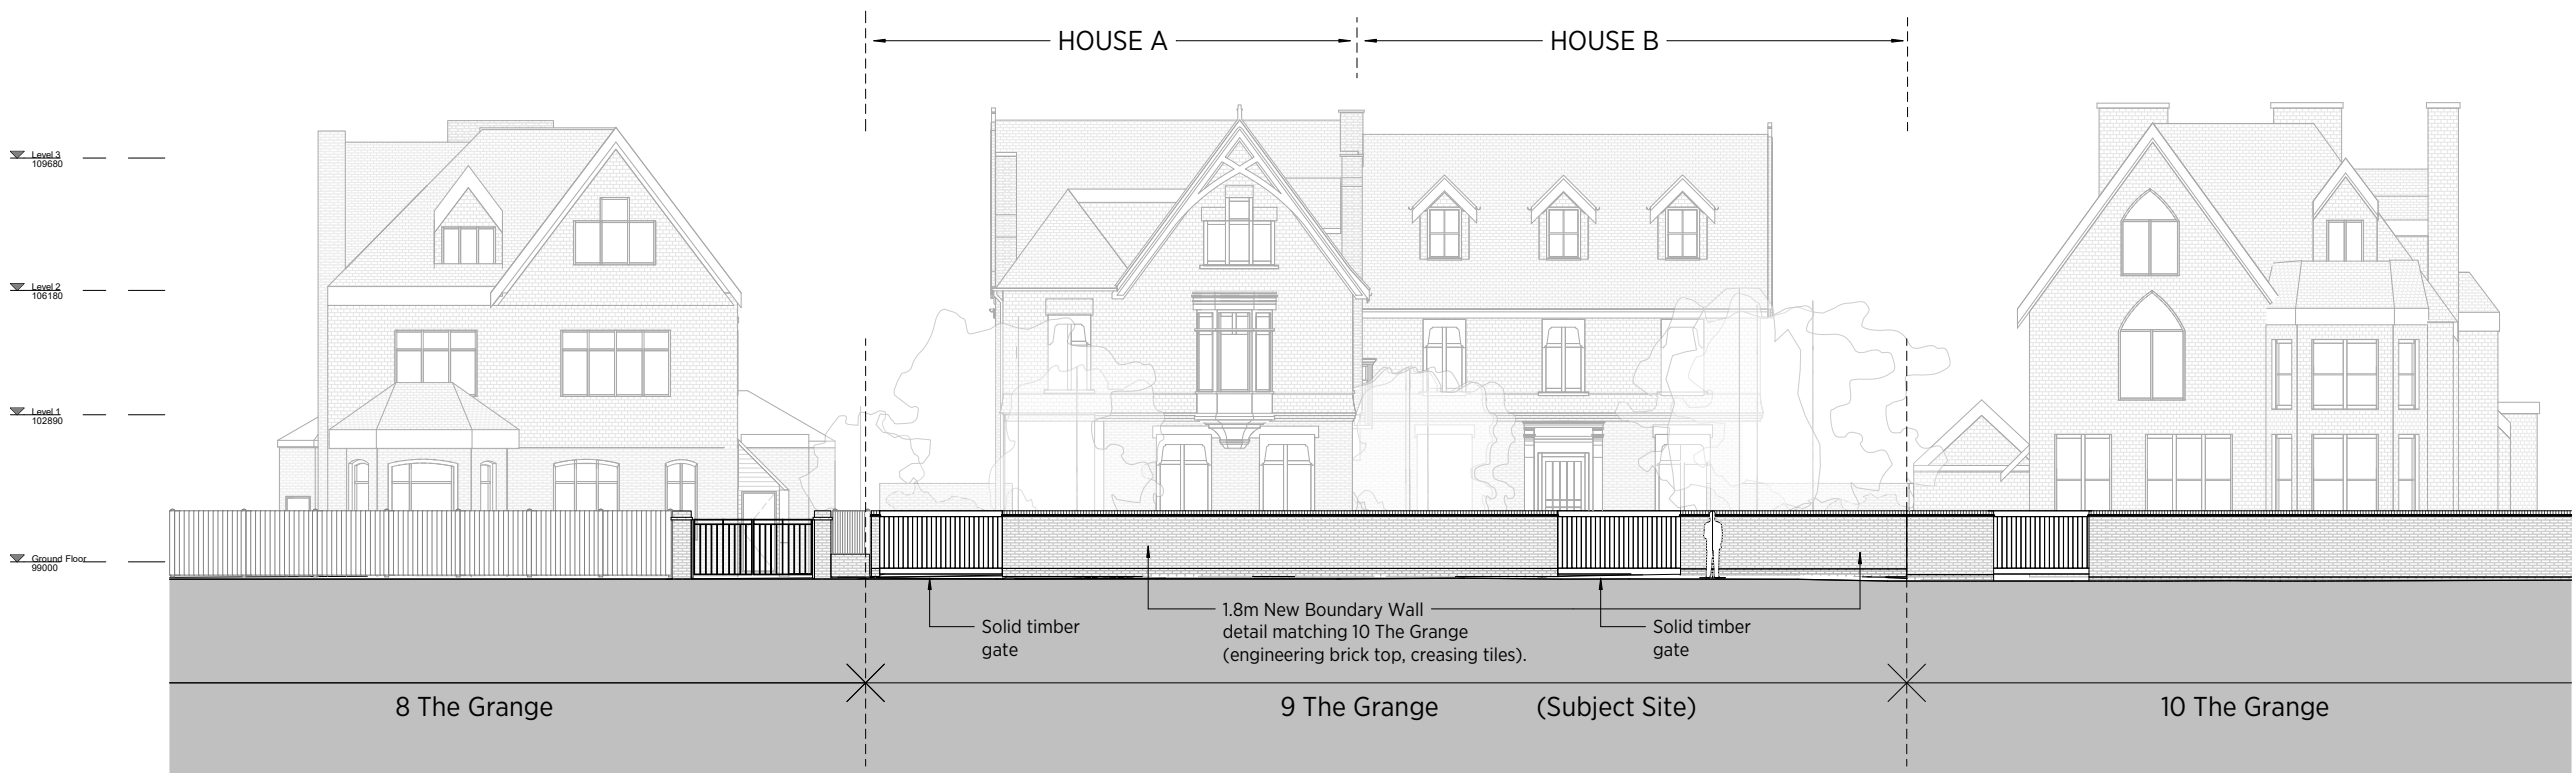


2 Proposed Street Elevation
1 : 100 @ A1, 1 : 200 @ A3




General notes:
This drawing is copyright of JAIA limited. This drawing must be read in conjunction with the Designer's Risk Assessment, specification and all other relevant documentation and drawings. JAIA limited accept no liability for any expense, loss or damage of whatsoever nature and however arising from any variation made to this drawing or in the execution of the work to which it relates which has not been referred to them and their approval obtained. Do not scale from this drawing or the digital data, only figured dimensions are to be used. For Planning refer to linear scale. Check all dimensions on site prior to carrying out any works - advise any discrepancy

Notes/Legends

Stamp Planning Application		Key Plan		 24 Links Yard 25A Spelman Street London E1 6LX info@jia.com t +44 (0)20 7992 9002 www.jia.com			
Project: 9 The Grange, Wimbledon, SW19 4PT		Title: Proposed Front Boundary Treatment		Project Ref: 181023 Drawing No: 181023-A310 Revision: -			
Rev	Notes	By	Chkd	Date	Drawn By	Checked	Scale
		js		10/01/19	DY	JL	1 : 100 @ A1 / 1:200 @ A3
© JAIA limited							


Site Boundary

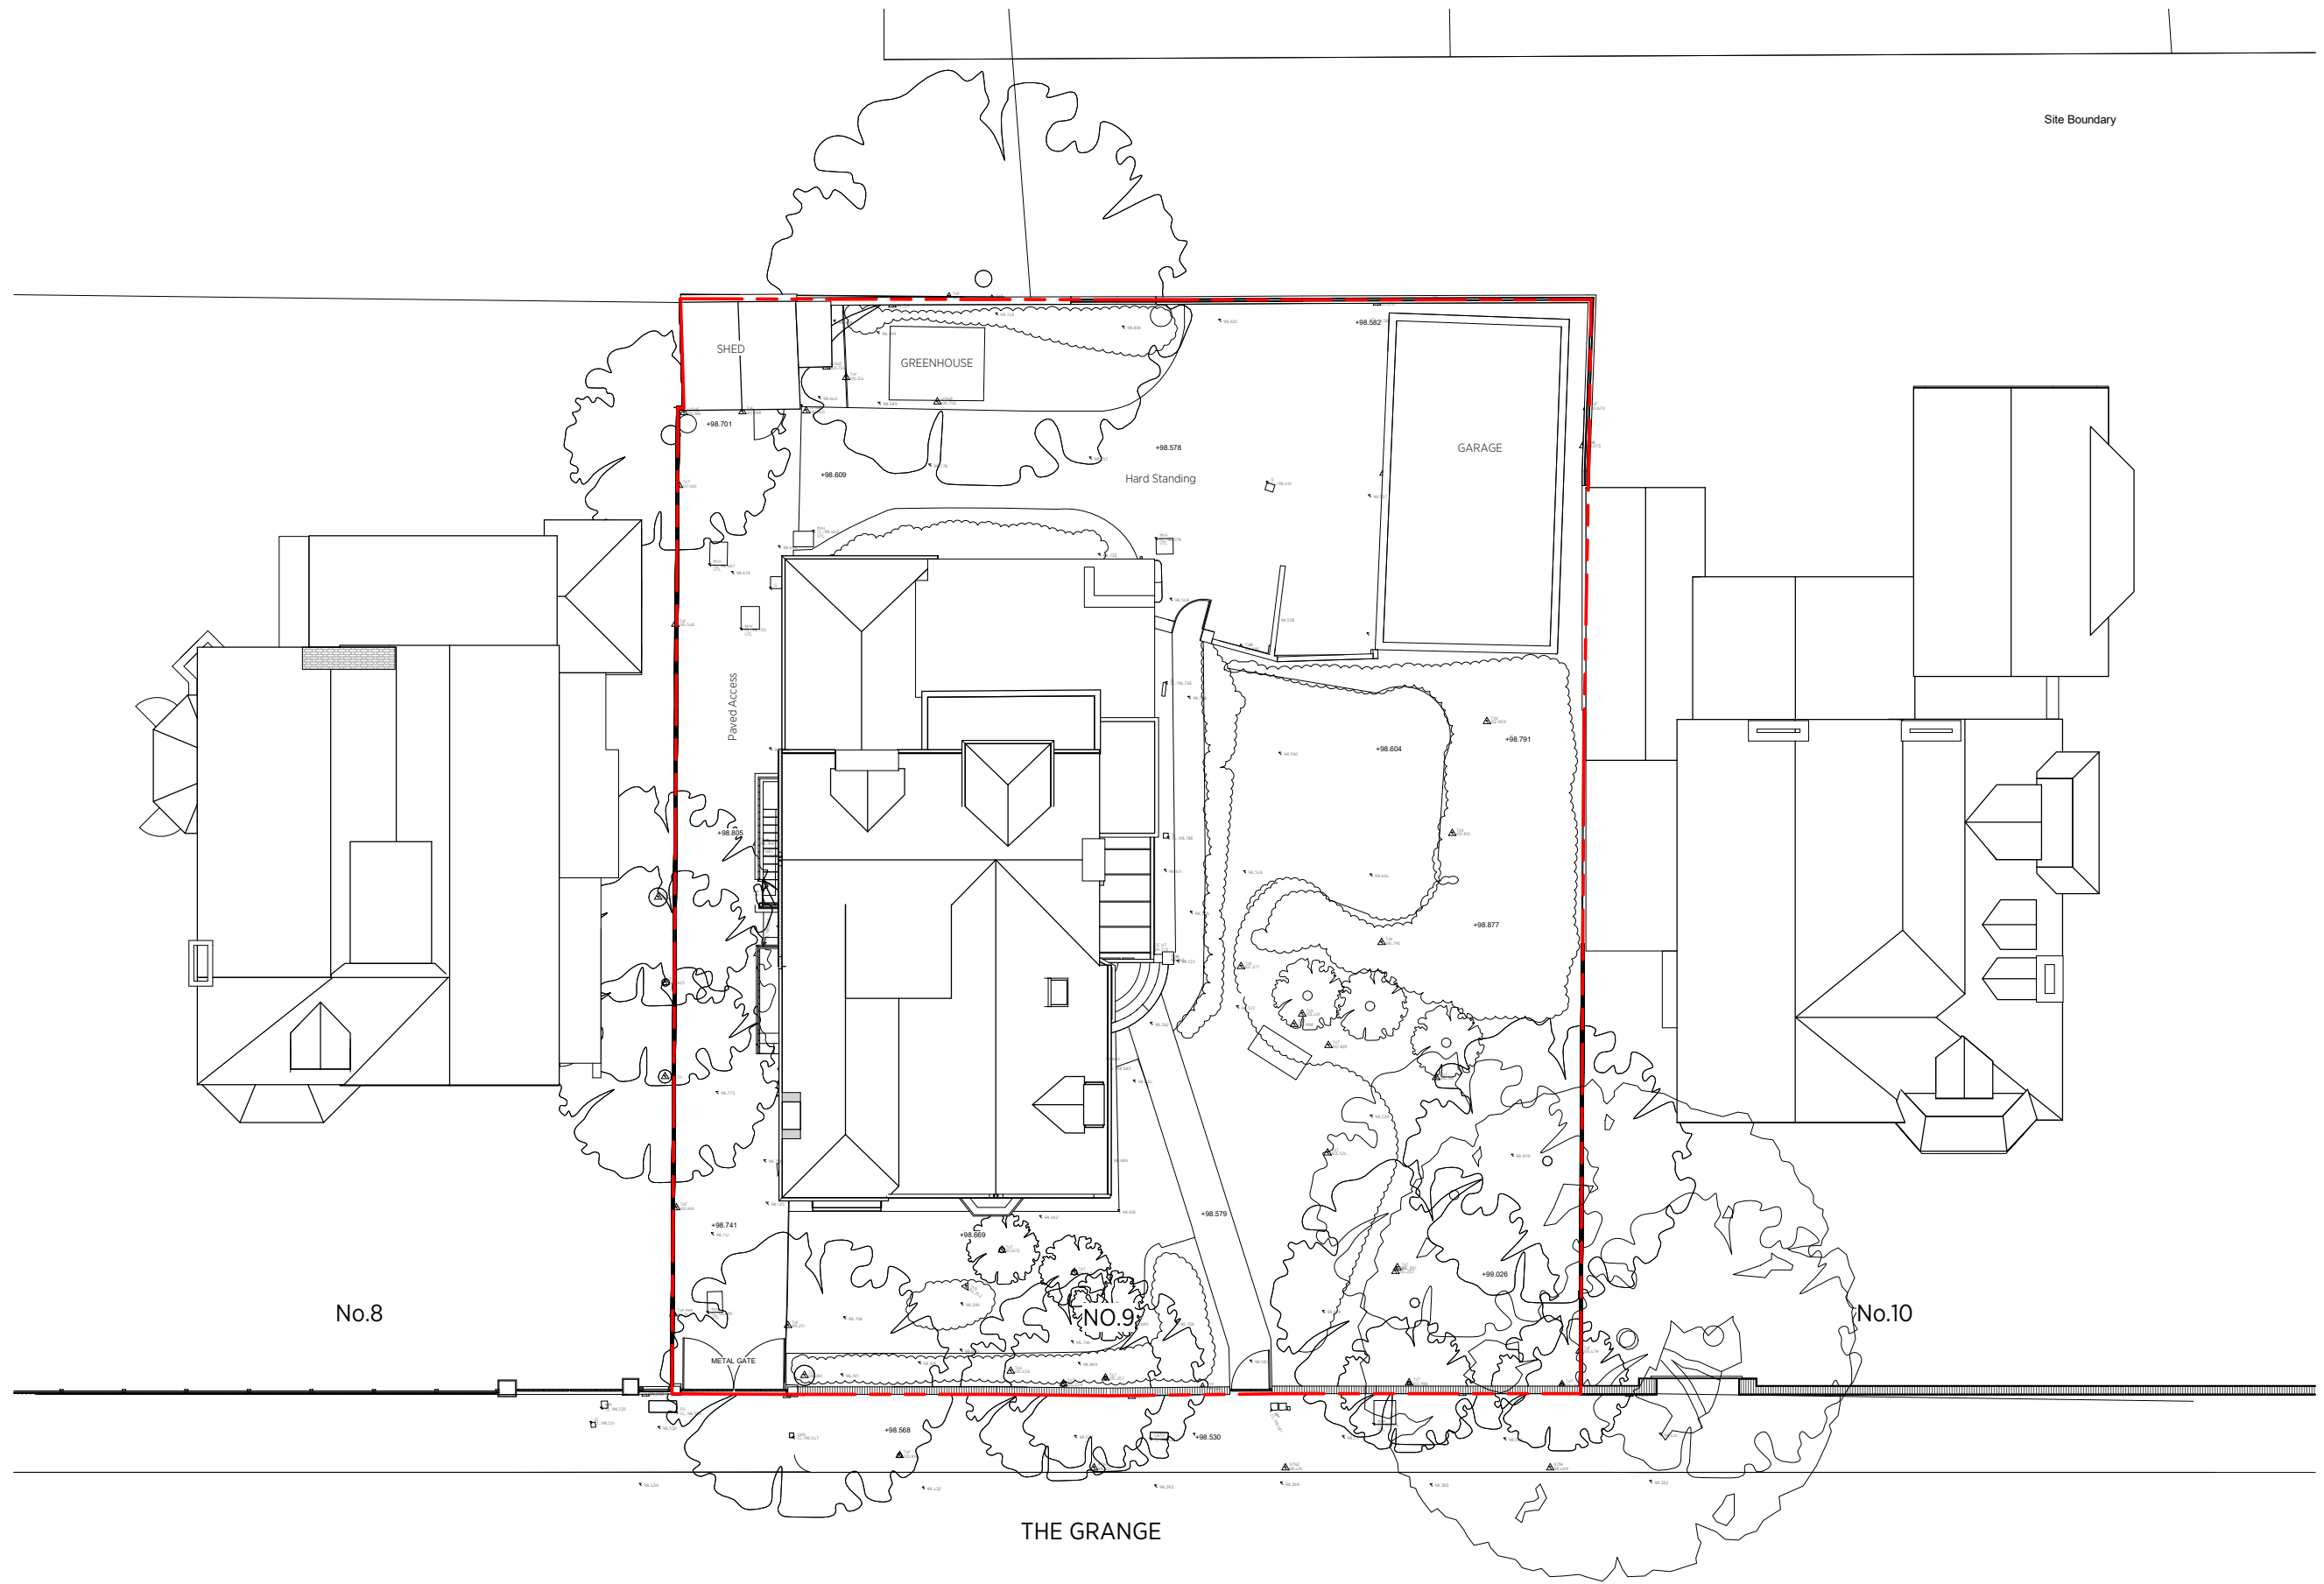

General notes:
 This drawing is copyright of JAIA limited. This drawing must be read in conjunction with the Designer's Risk Assessment, specification and all other relevant documentation and drawings. JAIA limited accept no liability for any expense, loss or damage of whatsoever nature and however arising from any variation made to this drawing or in the execution of the work to which it relates which has not been referred to them and their approval obtained. Do not scale from this drawing or the digital data, only figured dimensions are to be used. For Planning refer to linear scale. Check all dimensions on site prior to carrying out any works - advise any discrepancy

Notes/Legends

Stamp
Planning Application
 Key Plan



Rev	Notes	By	Chkd	Date	Drawn By	Checked

© JAIA limited


JAIA 24 Links Yard info@jaia.com
 25A Spelman Street t: +44 (0)20 7992
 London E1 6LX 9922 www.jaia.com

Project: **9 The Grange, Wimbledon, SW19 4PT**

Title: **Existing Site Plan**


Project Ref:	Drawing No:	Revision:
181023	181023-E100	-

Scale: 1:100 @ A1 / 1:200 @ A3

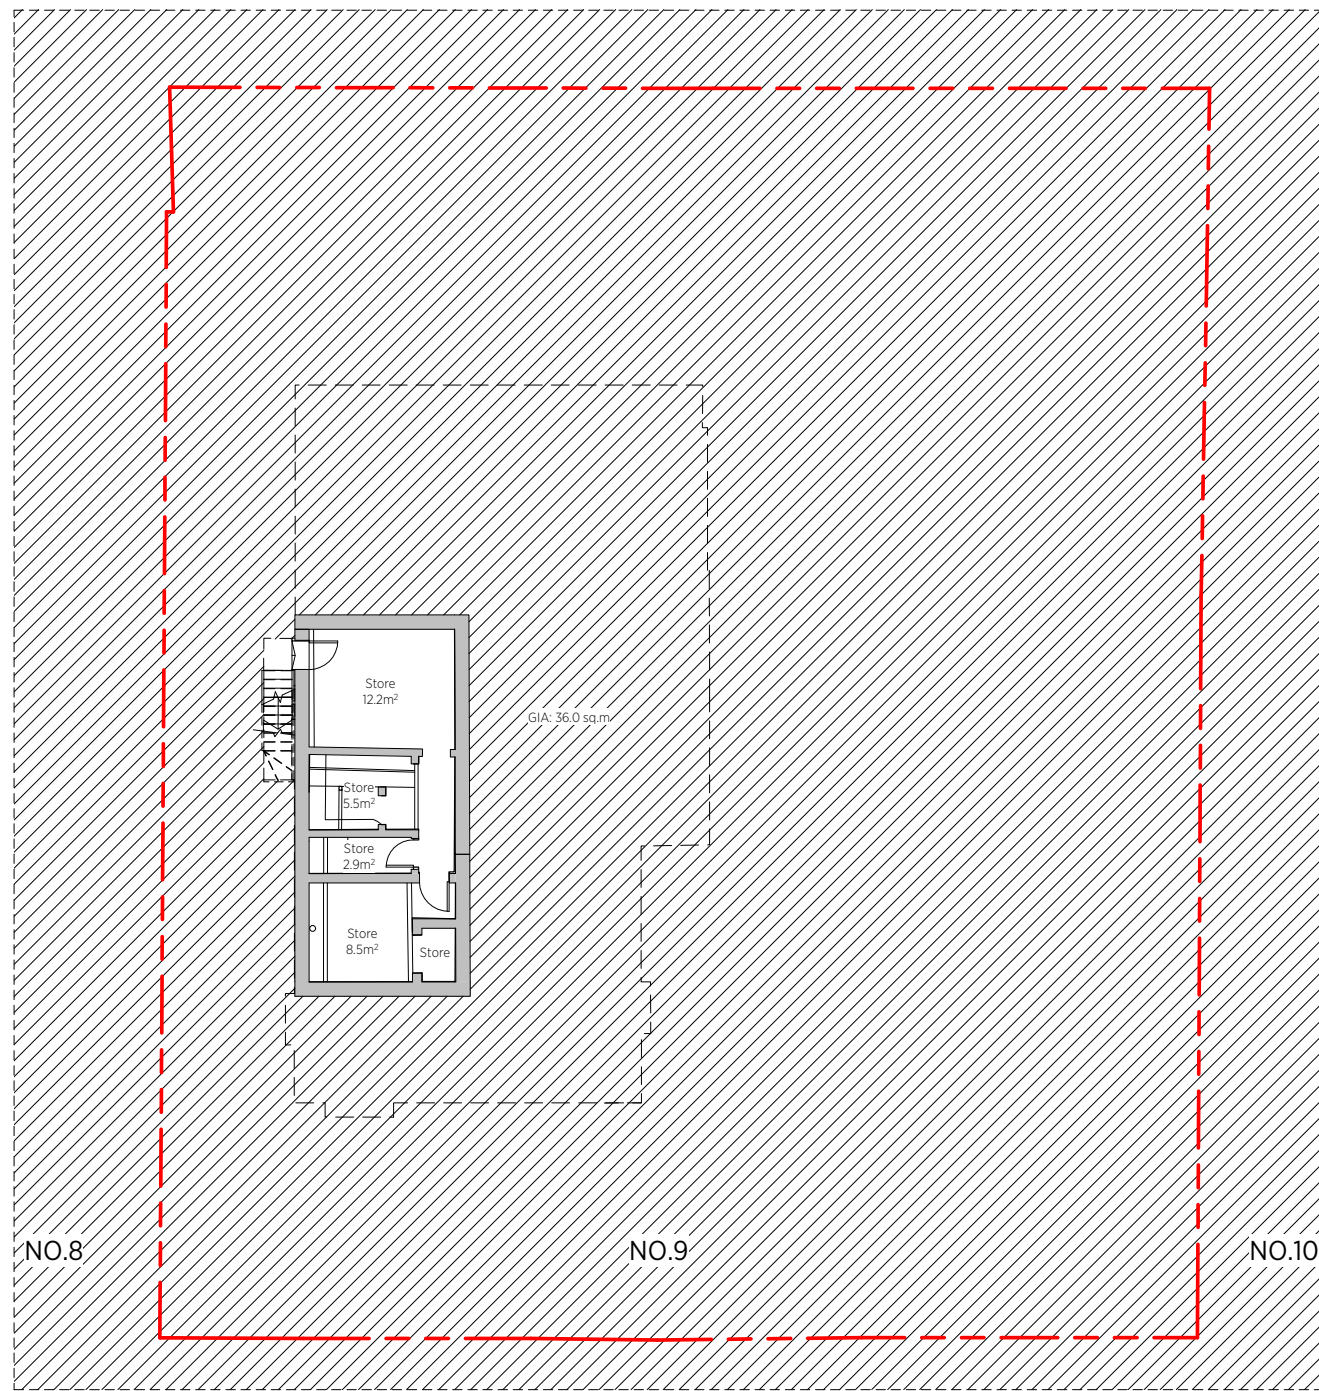

THE GRANGE

1 Existing Basement Plan
1 : 100 @ A1, 1 : 200 @ A3

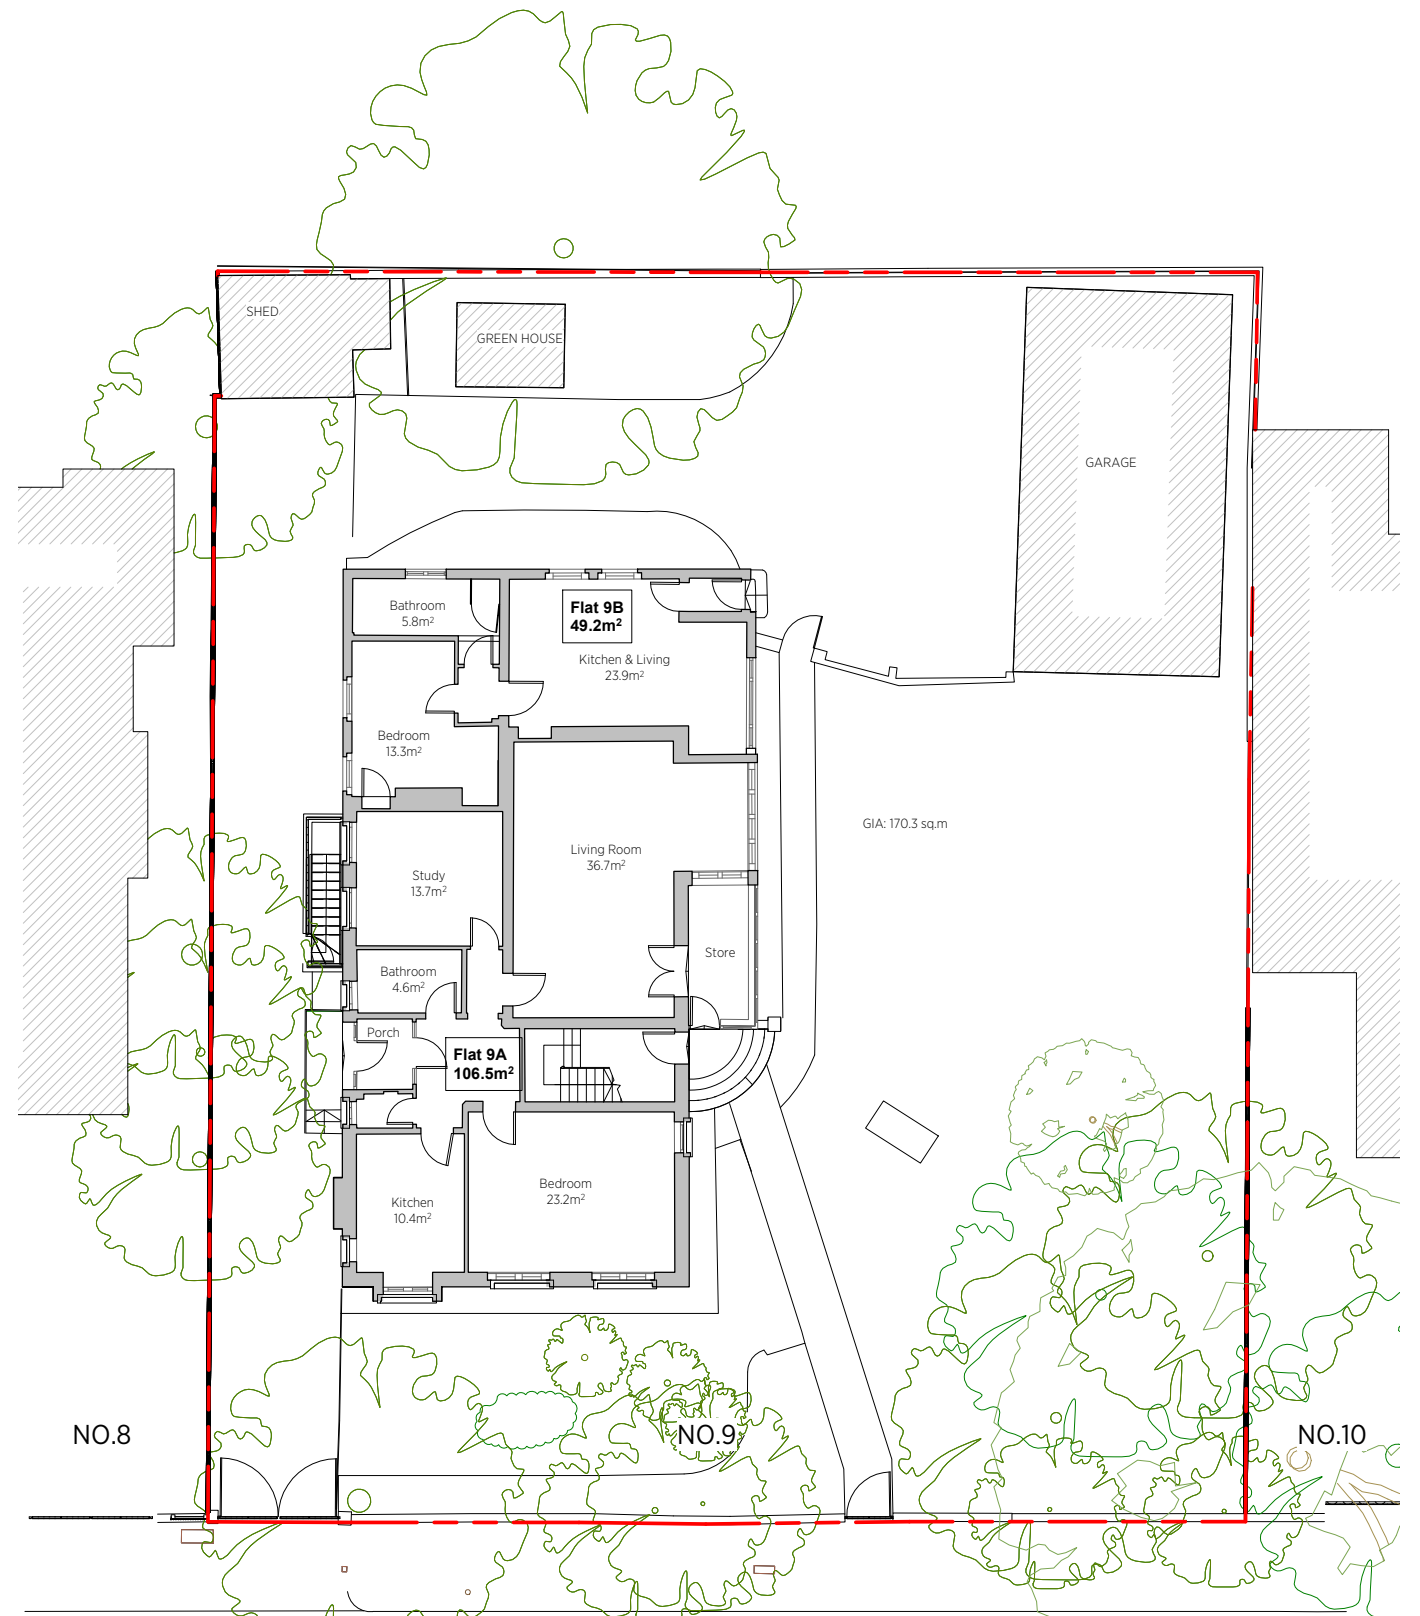

THE GRANGE

2 Existing Ground Floor Plan
1 : 100 @ A1, 1 : 200 @ A3



General notes:
This drawing is copyright of JAIA limited. This drawing must be read in conjunction with the Designer's Risk Assessment, specification and all other relevant documentation and drawings. JAIA limited accept no liability for any expense, loss or damage of whatsoever nature and however arising from any variation made to this drawing or in the execution of the work to which it relates which has not been referred to them and their approval obtained. Do not scale from this drawing or the digital data, only figured dimensions are to be used. For Planning refer to linear scale. Check all dimensions on site prior to carrying out any works - advise any discrepancy.

Notes/Legends

Stamp
Planning Application

Key Plan



Rev	Notes	By	Chkd	Date	Drawn By	Checked

©JAIA limited

Project: 9 The Grange, Wimbledon, SW19 4PT	Date: 18/10/19	Drawn By: DY	Checked: JL
Scale: 1 : 100 @ A1 / 1:200 @ A3			

JAIA 24 Links Yard
25A Spelman Street
London E1 6LX
info@jaia.com
t +44 (0)20 7992 9922
www.jaia.com


Title:
Existing Basement and Ground
Floor Plans

Project Ref: 181023	Drawing No: 181023-E101	Revision: -
------------------------	----------------------------	----------------



THE GRANGE

2 Existing First Floor Plan
1 : 100 @ A1, 1 : 200 @ A3

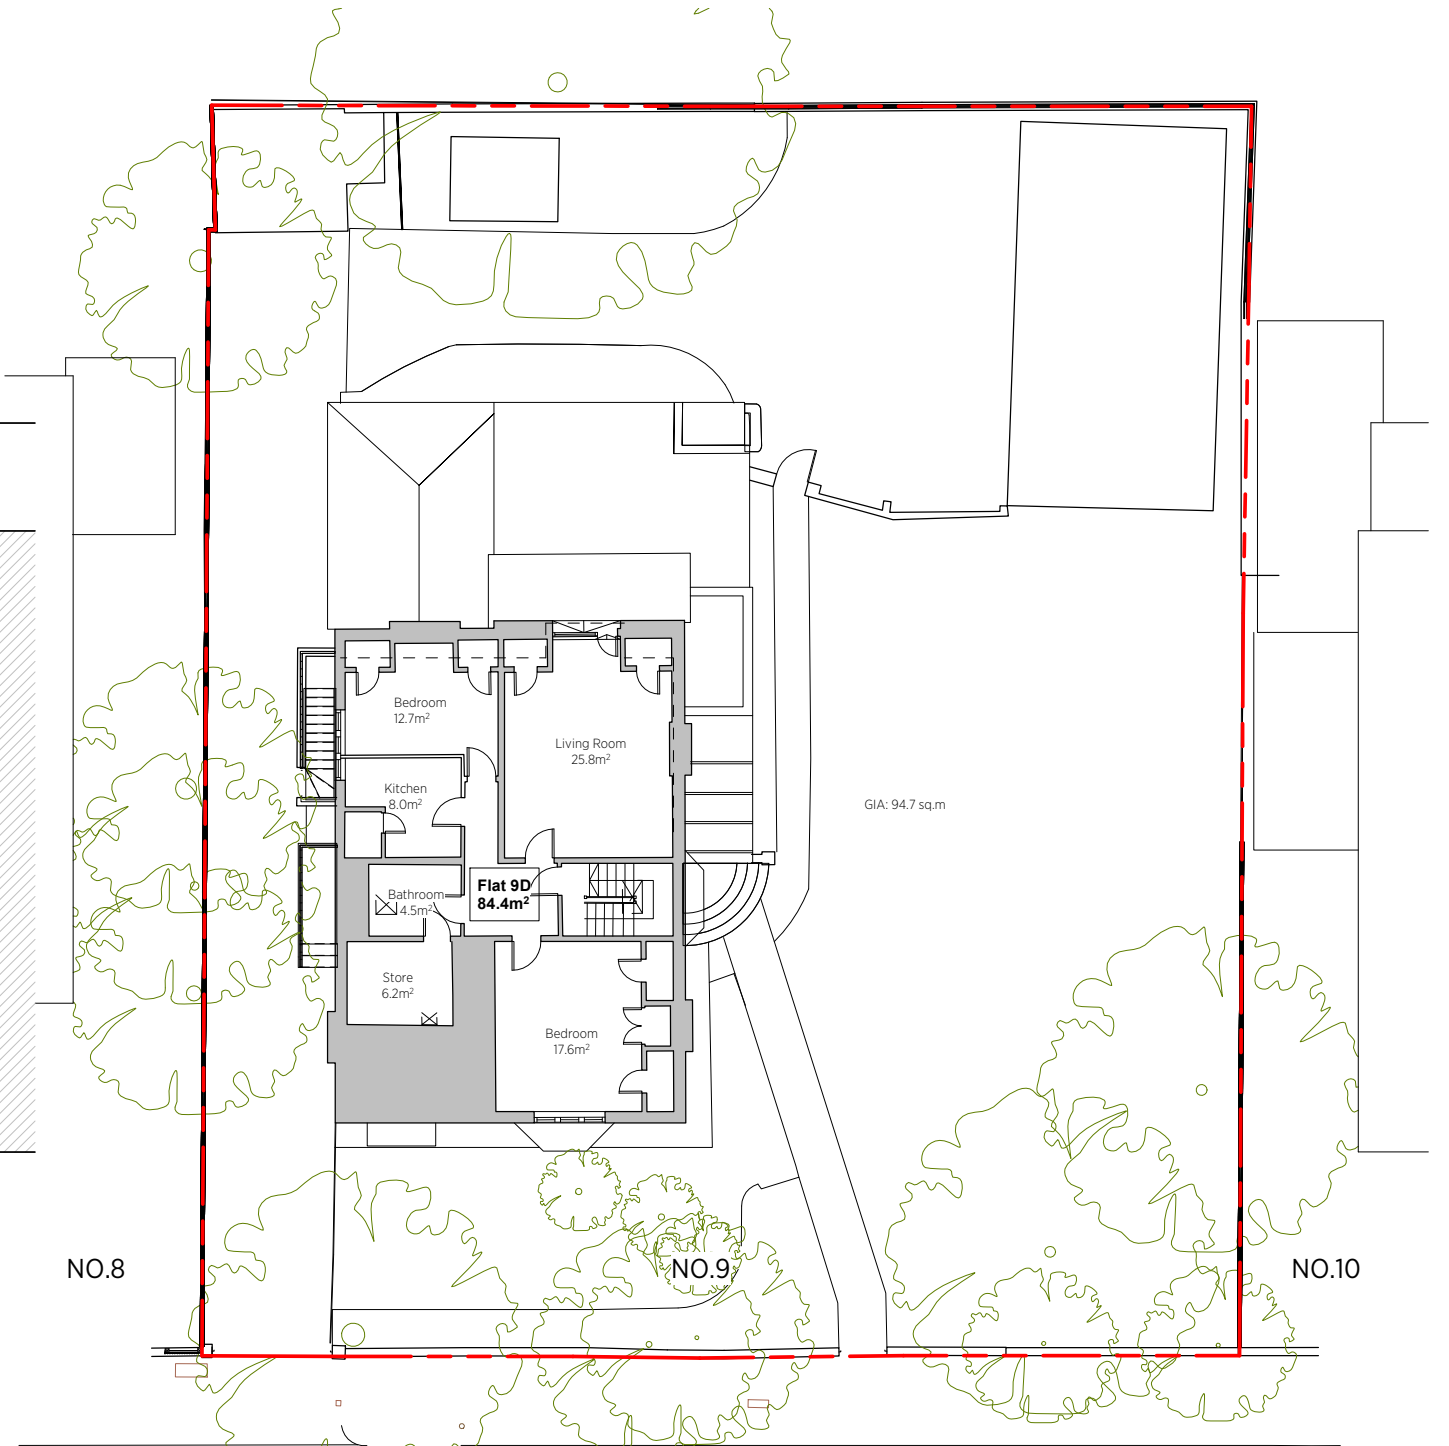

THE GRANGE

1 Existing Second Floor Plan
1 : 100 @ A1, 1 : 200 @ A3



General notes:
This drawing is copyright of JAIA limited. This drawing must be read in conjunction with the Designer's Risk Assessment, specification and all other relevant documentation and drawings. JAIA limited accept no liability for any expense, loss or damage of whatsoever nature and however arising from any variation made to this drawing or in the execution of the work to which it relates which has not been referred to them and their approval obtained. Do not scale from this drawing or the digital data, only figured dimensions are to be used. For Planning refer to linear scale. Check all dimensions on site prior to carrying out any works - advise any discrepancy.


Notes/Legends

Stamp	
Planning Application	
Key Plan	

Project		31.07.20 SY JL	
Rev	Notes	By	Chkd
		js	
Date: 18/10/19		Drawn By: SY	Checked: JL
© JAIA limited			

Project		Title	
9 The Grange, Wimbledon, SW19 4PT		Existing First and Second Floor Plans	
Project Ref:	Drawing No:	Revision:	
181023	181023-E102	-	

JAIA 24 Links Yard info@jaia.com
25A Spelman Street t: +44 (0)20 7992
London E1 6LX 9922 www.jaia.com

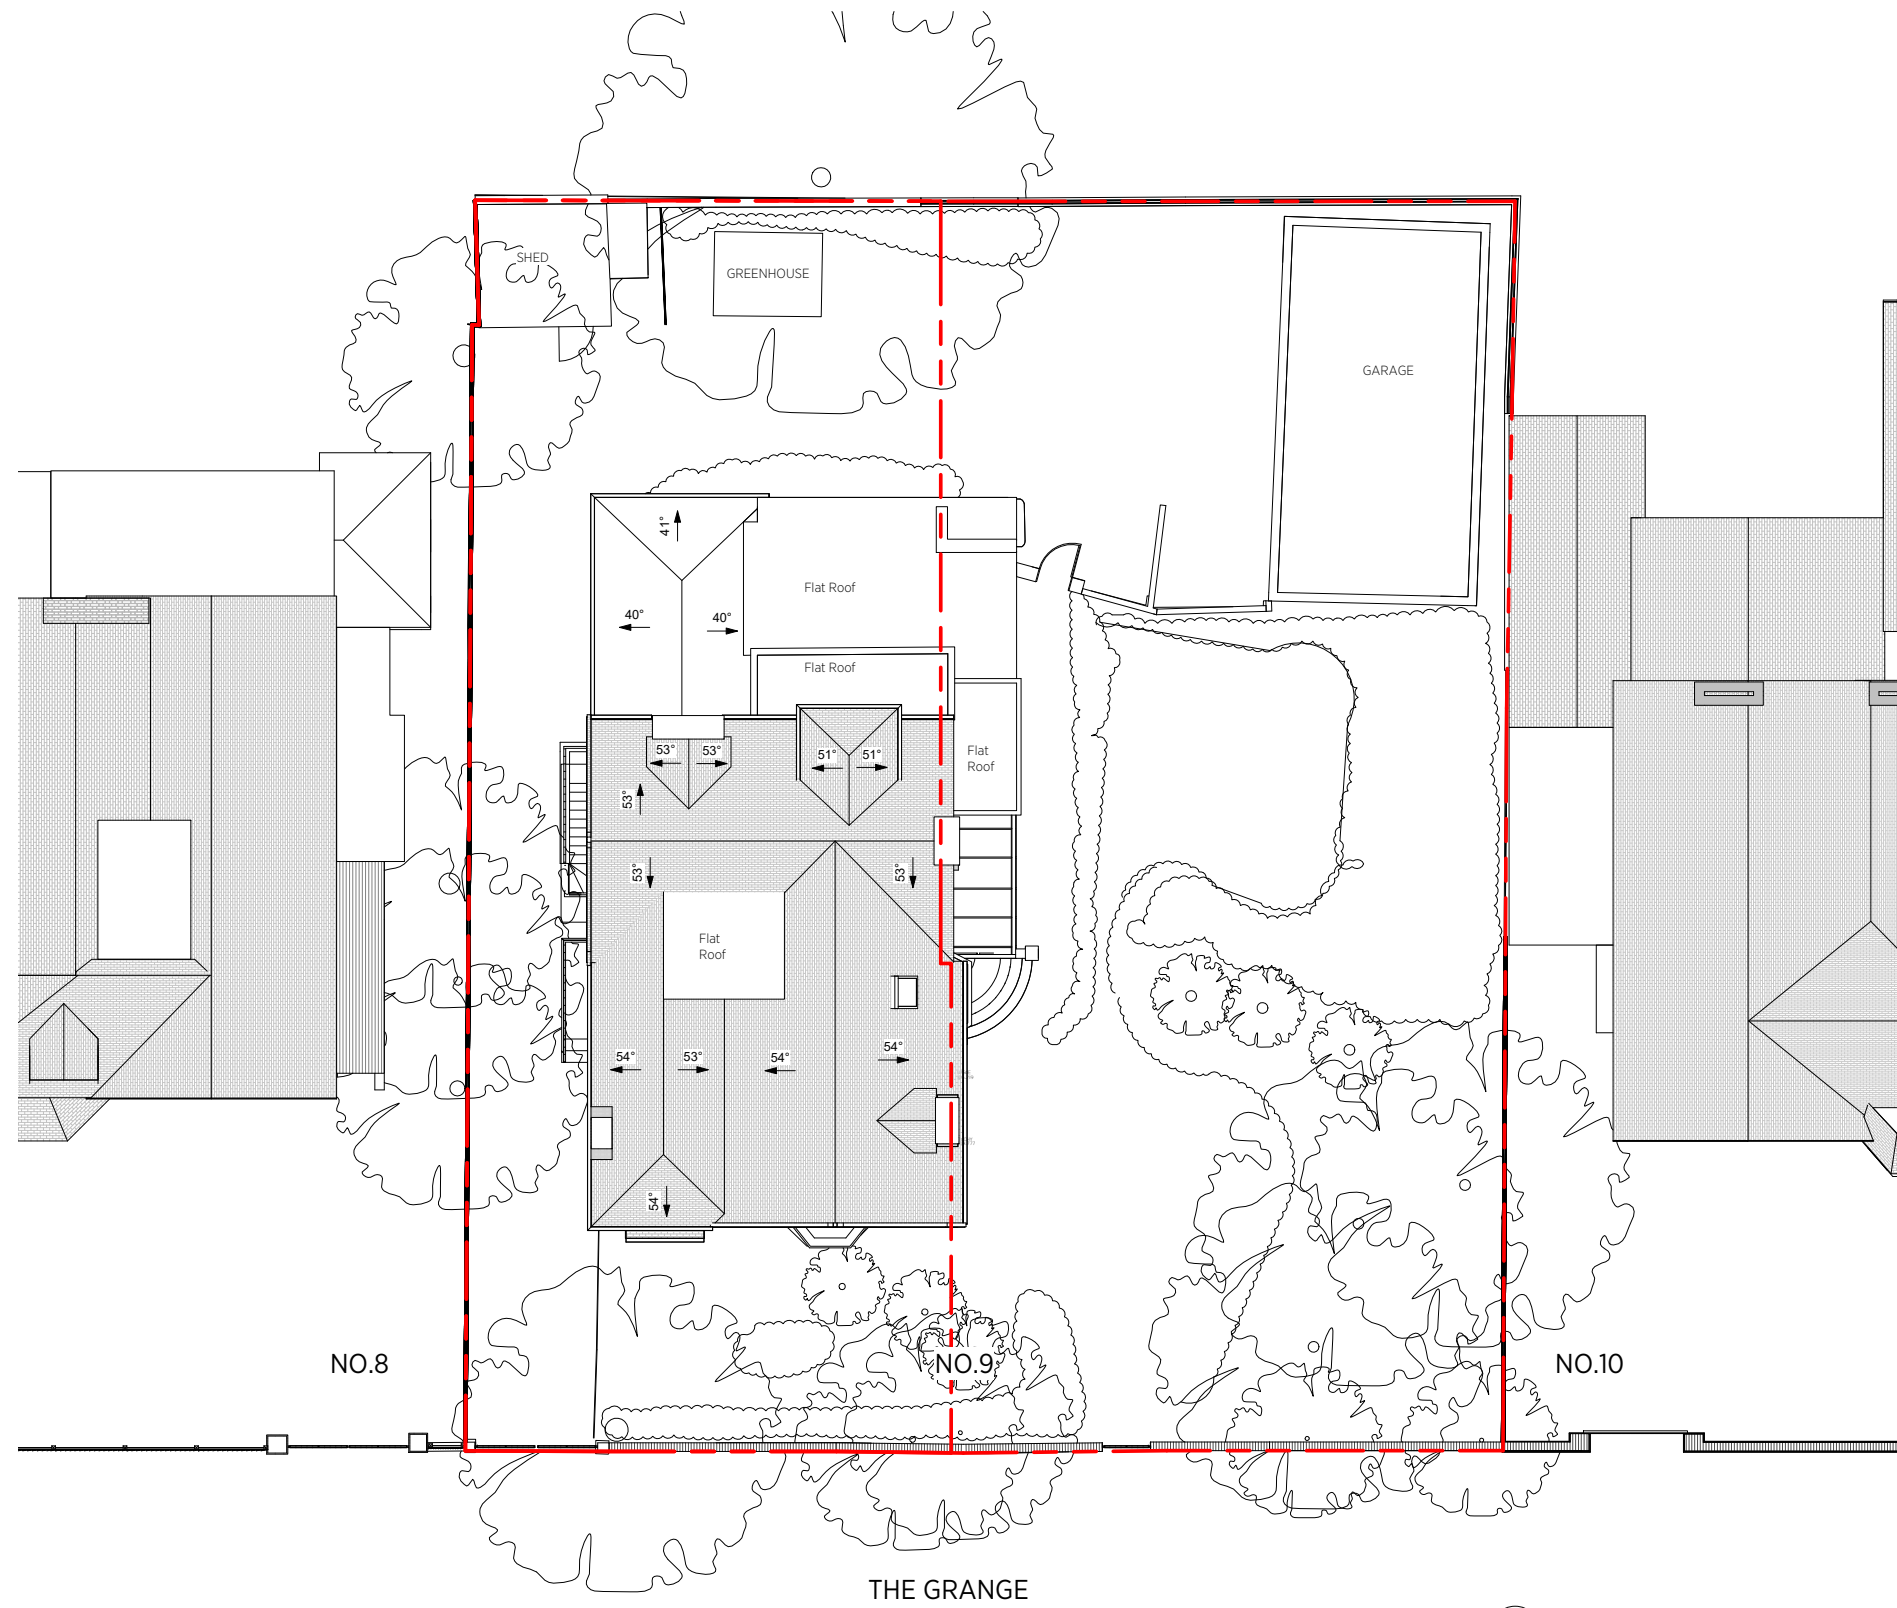

1 Existing Roof Plan
1 : 100 @ A1, 1 : 200 @ A3



General notes:
This drawing is copyright of JAIA limited. This drawing must be read in conjunction with the Designer's Risk Assessment, specification and all other relevant documentation and drawings. JAIA limited accept no liability for any expense, loss or damage of whatsoever nature and however arising from any variation made to this drawing or in the execution of the work to which it relates which has not been referred to them and their approval obtained. Do not scale from this drawing or the digital data, only figured dimensions are to be used. For Planning refer to linear scale. Check all dimensions on site prior to carrying out any works - advise any discrepancy.


Notes/Legends

Stamp
Planning Application

Key Plan

Project: 9 The Grange, Wimbledon, SW19 4PT				Title: Existing Roof Plan			
Planning Application 31.07.20 SY JL	Date: 10/01/19	Drawn By: DY	Checked: JL	Project Ref: 181023	Drawing No: 181023-E103	Revision: -	© JAIA limited Scale: 1 : 100 @ A1 / 1:200 @ A3

JAIA 24 Links Yard info@jaia.com
25A Spelman Street t: +44 (0)20 7992
London E1 6LX 9902 www.jaia.com

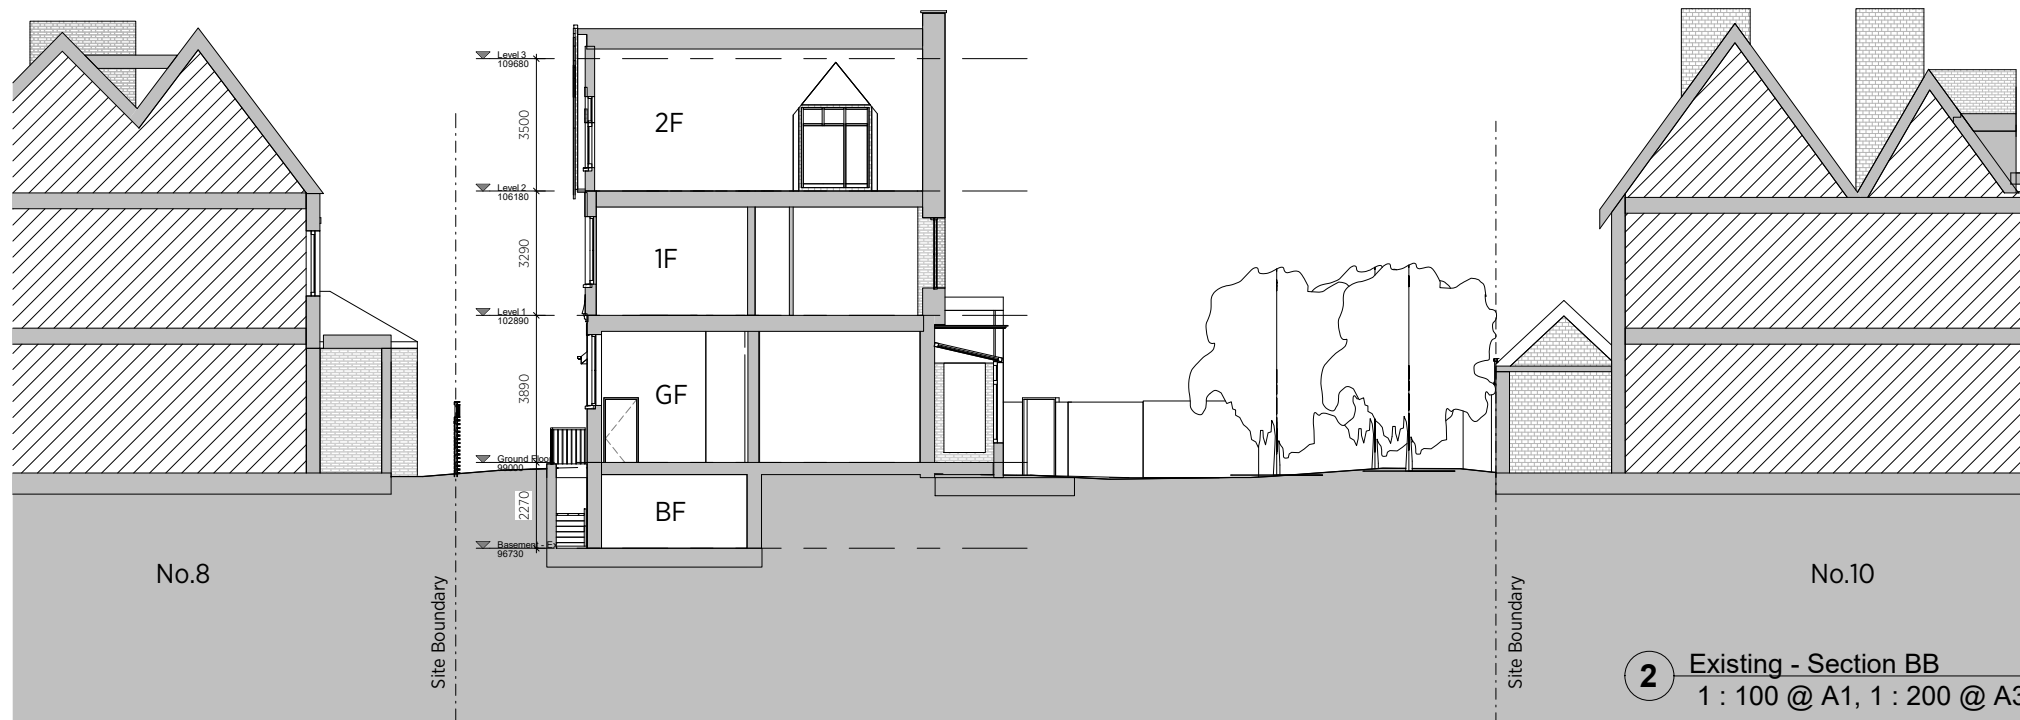

General notes:
This drawing is copyright of JAIA limited. This drawing must be read in conjunction with the Designer's Risk Assessment, specification and all other relevant documentation and drawings. JAIA limited accept no liability for any expense, loss or damage of whatsoever nature and however arising from any variation made to this drawing or in the execution of the work to which it relates which has not been referred to them and their approval obtained. Do not scale from this drawing or the digital data, only figured dimensions are to be used. For Planning refer to linear scale. Check all dimensions on site prior to carrying out any works - advise any discrepancy

Notes/Legends

Stamp
Planning Application

Key Plan

JAIA 24 Links Yard info@jaia.com
25A Spelman Street t: +44 (0)20 7992
London E1 6LX 9922 www.jaia.com

Project:
9 The Grange, Wimbledon,
SW19 4PT

Title:
Existing Sections

Rev	Notes	By	Chkd	Date	Drawn By	Checked	Project Ref:	Drawing No:	Revision:
				07/16/20	DY	JL	181023	181023-E200	-

© JAIA limited Scale: 1 : 100 @ A1 / 1:200 @ A3



General notes:
This drawing is copyright of JAIA limited. This drawing must be read in conjunction with the Designer's Risk Assessment, specification and all other relevant documentation and drawings. JAIA limited accept no liability for any expense, loss or damage of whatsoever nature and however arising from any variation made to this drawing or in the execution of the work to which it relates which has not been referred to them and their approval obtained. Do not scale from this drawing or the digital data, any figured dimensions are to be used. For Planning refer to linear scale. Check all dimensions on site prior to carrying out any works - advise any discrepancy.

Notes/Legends

Stamp
Planning Application

Key Plan

Rev	Notes	By	Chkd
1		js	mm

Project:
9 The Grange, Wimbledon, SW19 4PT

JAIA 24 Links Yard info@jaia.com
25A Spelman Street t: +44 (0)20 7992
London E1 6LX 9902 www.jaia.com

Title:
Existing Elevations


Project Ref:	Drawing No:	Revision:
181023	181023-E300	-

Scale: 1 : 100 @ A1 / 1 : 200 @ A3



Produced 26 Feb 2019 from the Ordnance Survey MasterMap (Topography) Database and incorporating surveyed revision available at this date.

The representation of a road, track or path is no evidence of a right of way. The representation of features as lines is no evidence of a property boundary.

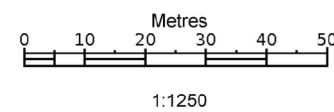

9, The Grange, London
SW19 4PT

Supplied by: **Stanfords 26 Feb 2019**
Licence: © Crown Copyright and
database rights 2019 OS100035409
Order Licence Reference: OI1304346
Centre coordinates: 523922 170856