



All dimensions are to be checked on site.
 All dimensions are in millimetres.
 All Discrepancies are to be reported to the architect immediately.
 Drawings marked "planning" or "design" are not to be used for construction purposes.
 Drawing is to be read with the schedule of work / specification if applicable
 This drawing is Copyright of J7 Architecture Ltd.

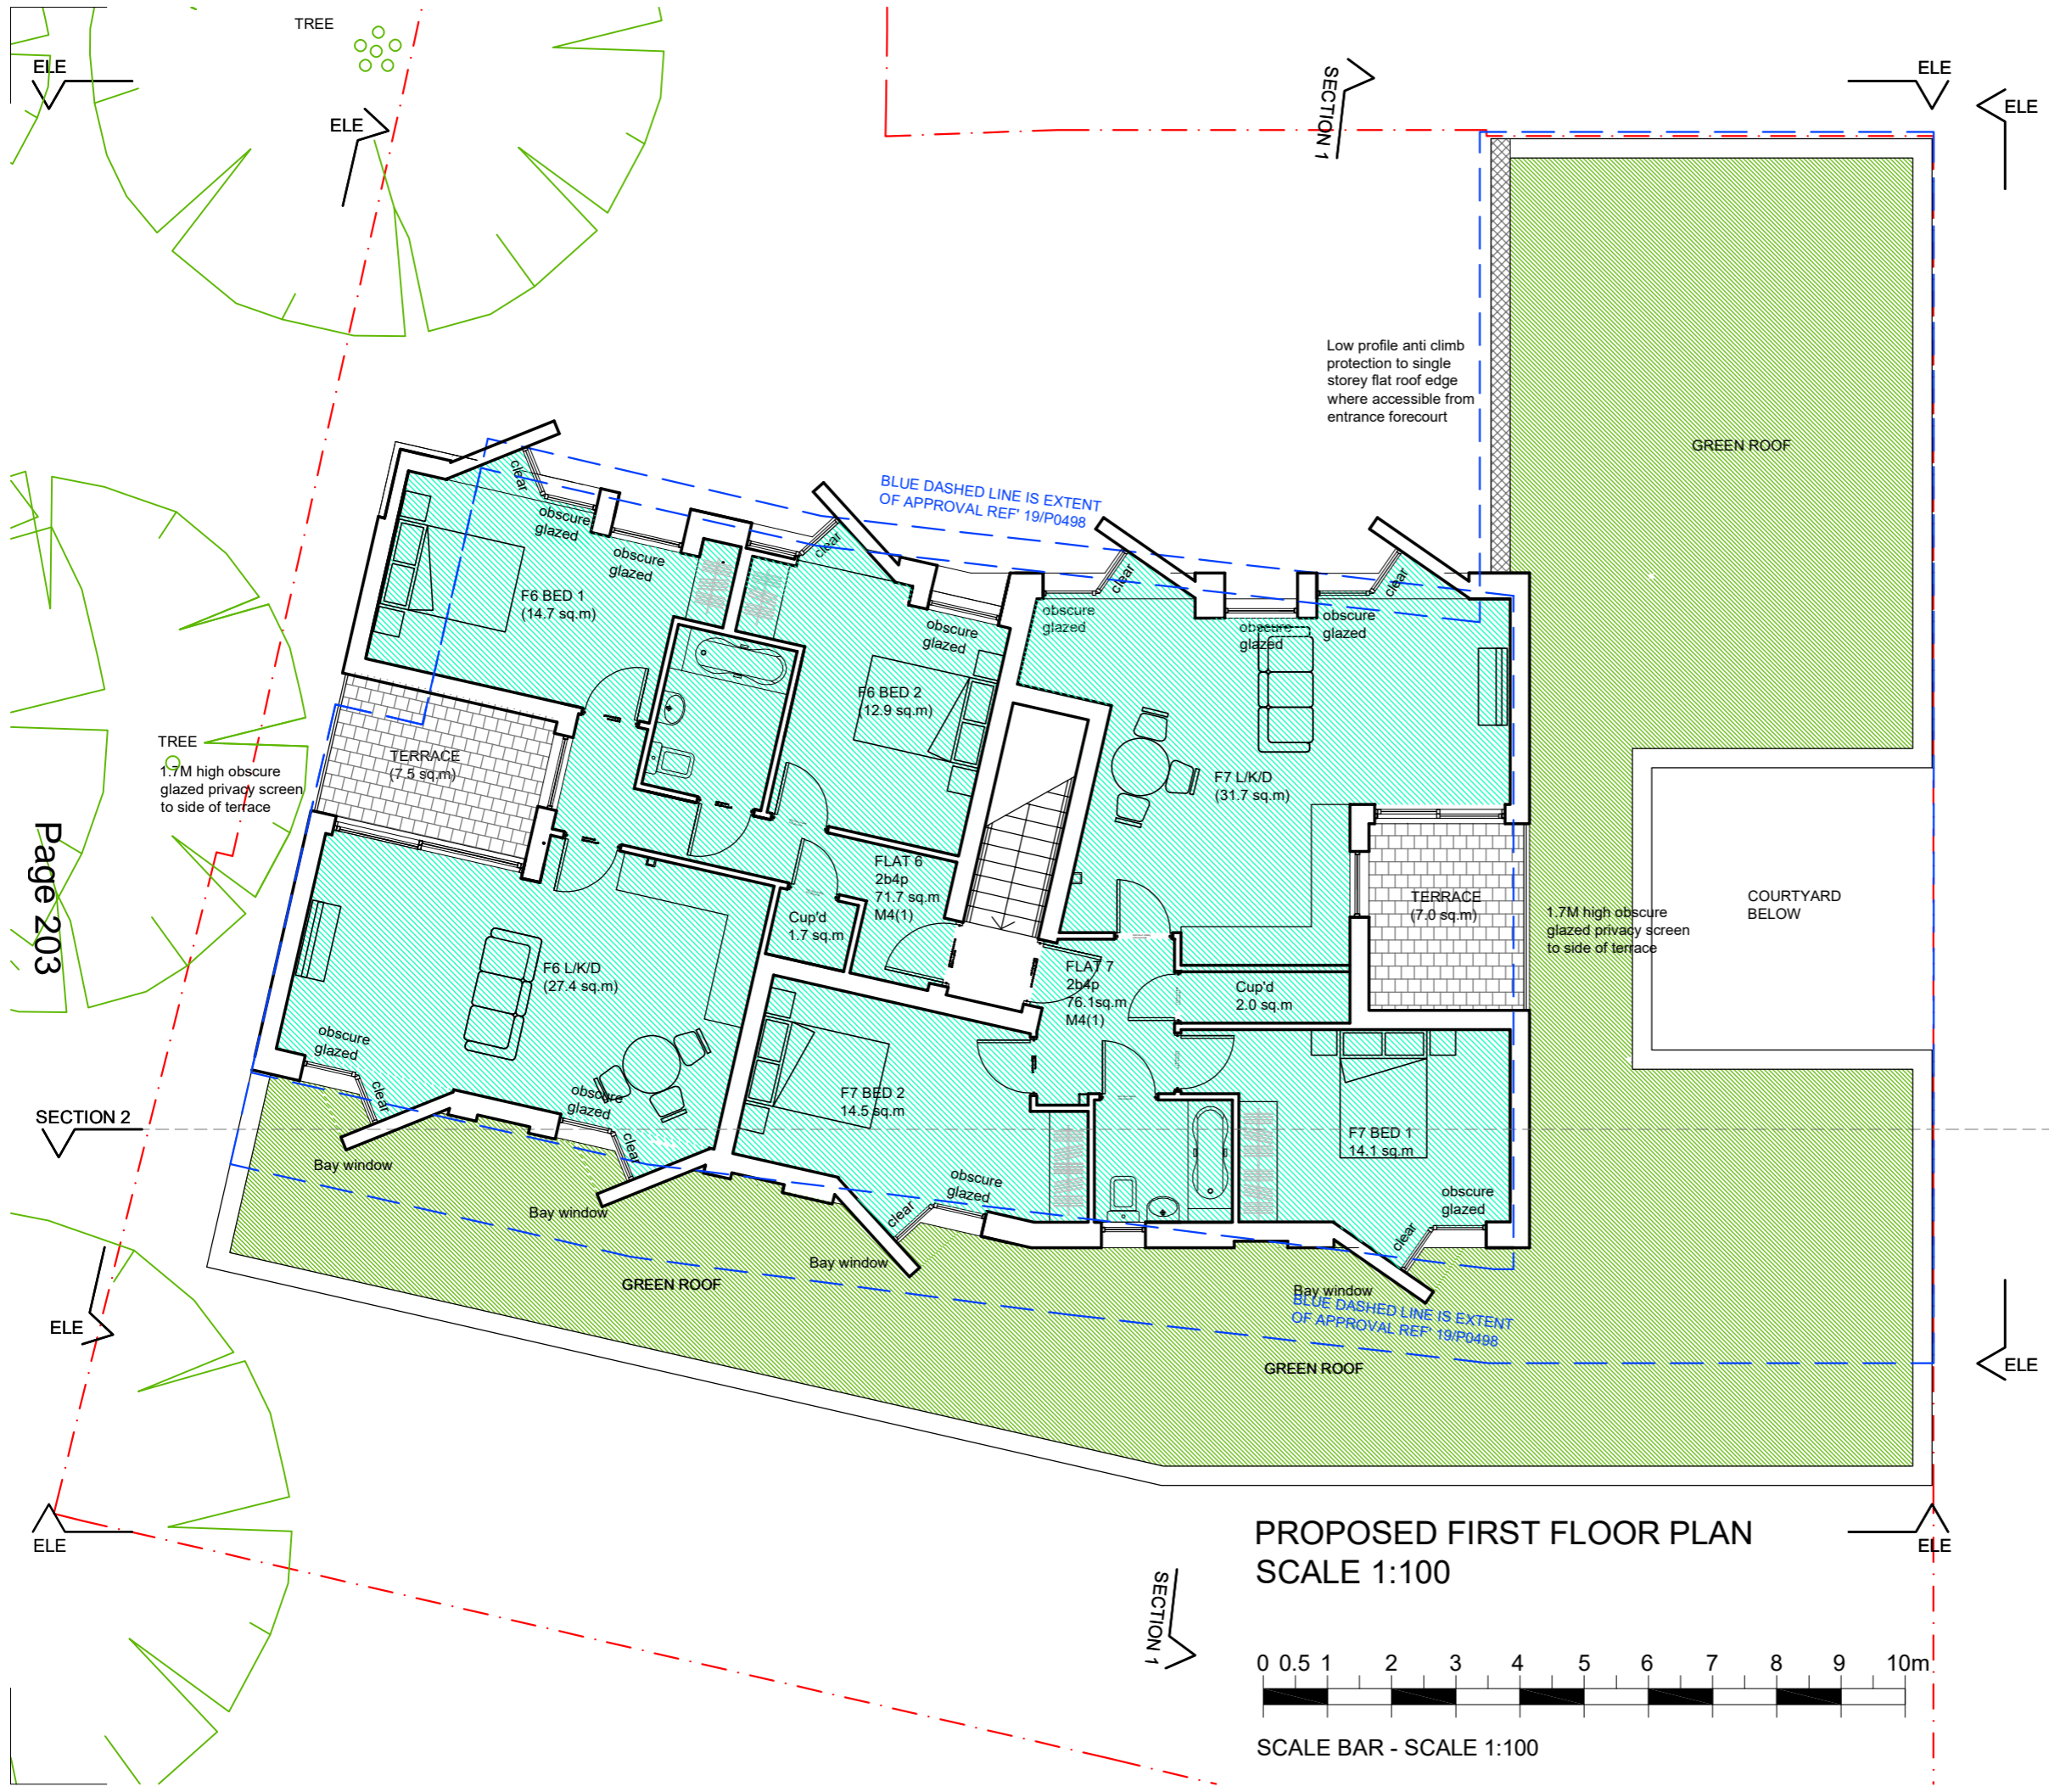

Page 203

PROPOSED FIRST FLOOR PLAN
 SCALE 1:100

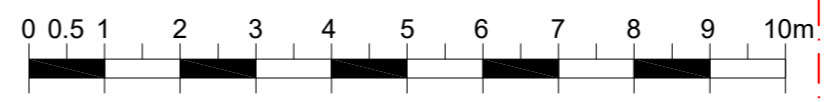

SCALE BAR - SCALE 1:100

Bay windows design amended	E	03-12-20	JS
Window louvres omitted from bedrooms in favour of unobstructed glazing within bay windows.	D	25-11-20	JS
Window louvres amended to match approval inc' projecting surround / additional outlook to F7 L/K/D from kitchen area	C	17-11-20	JS
Bay windows to Living Rooms (Flat 6 & 7)	B	08-10-20	JS

REVISION DESCRIPTION	REV	DATE	BY
1st Architects lse, Studio 1, 128 Robinson Rd, London, SW17 9DR T:0208 767 1311 E:london@1starchitects.com www.london.1starchitects.com			
CLIENT J. WADE	SCALE 1:100		
PROJECT LAND TO REAR OF 36, 36A, 38, 38A INGLEMERE ROAD CR4 2BT	DATE APRIL 2020		
DRAWING TITLE PROPOSED 1ST FLOOR PLAN		BY JS	JOB No. 20-507
STATUS PLANNING		DWG No. 20-507-PR03E	

This page is intentionally left blank