



All dimensions are to be checked on site.  
 All dimensions are in millimetres.  
 All Discrepancies are to be reported to the architect immediately.  
 Drawings marked 'planning' or 'design' are not to be used for construction purposes.  
 Drawing is to be read with the schedule of work / specification if applicable  
 This drawing is Copyright of J7 Architects Ltd.

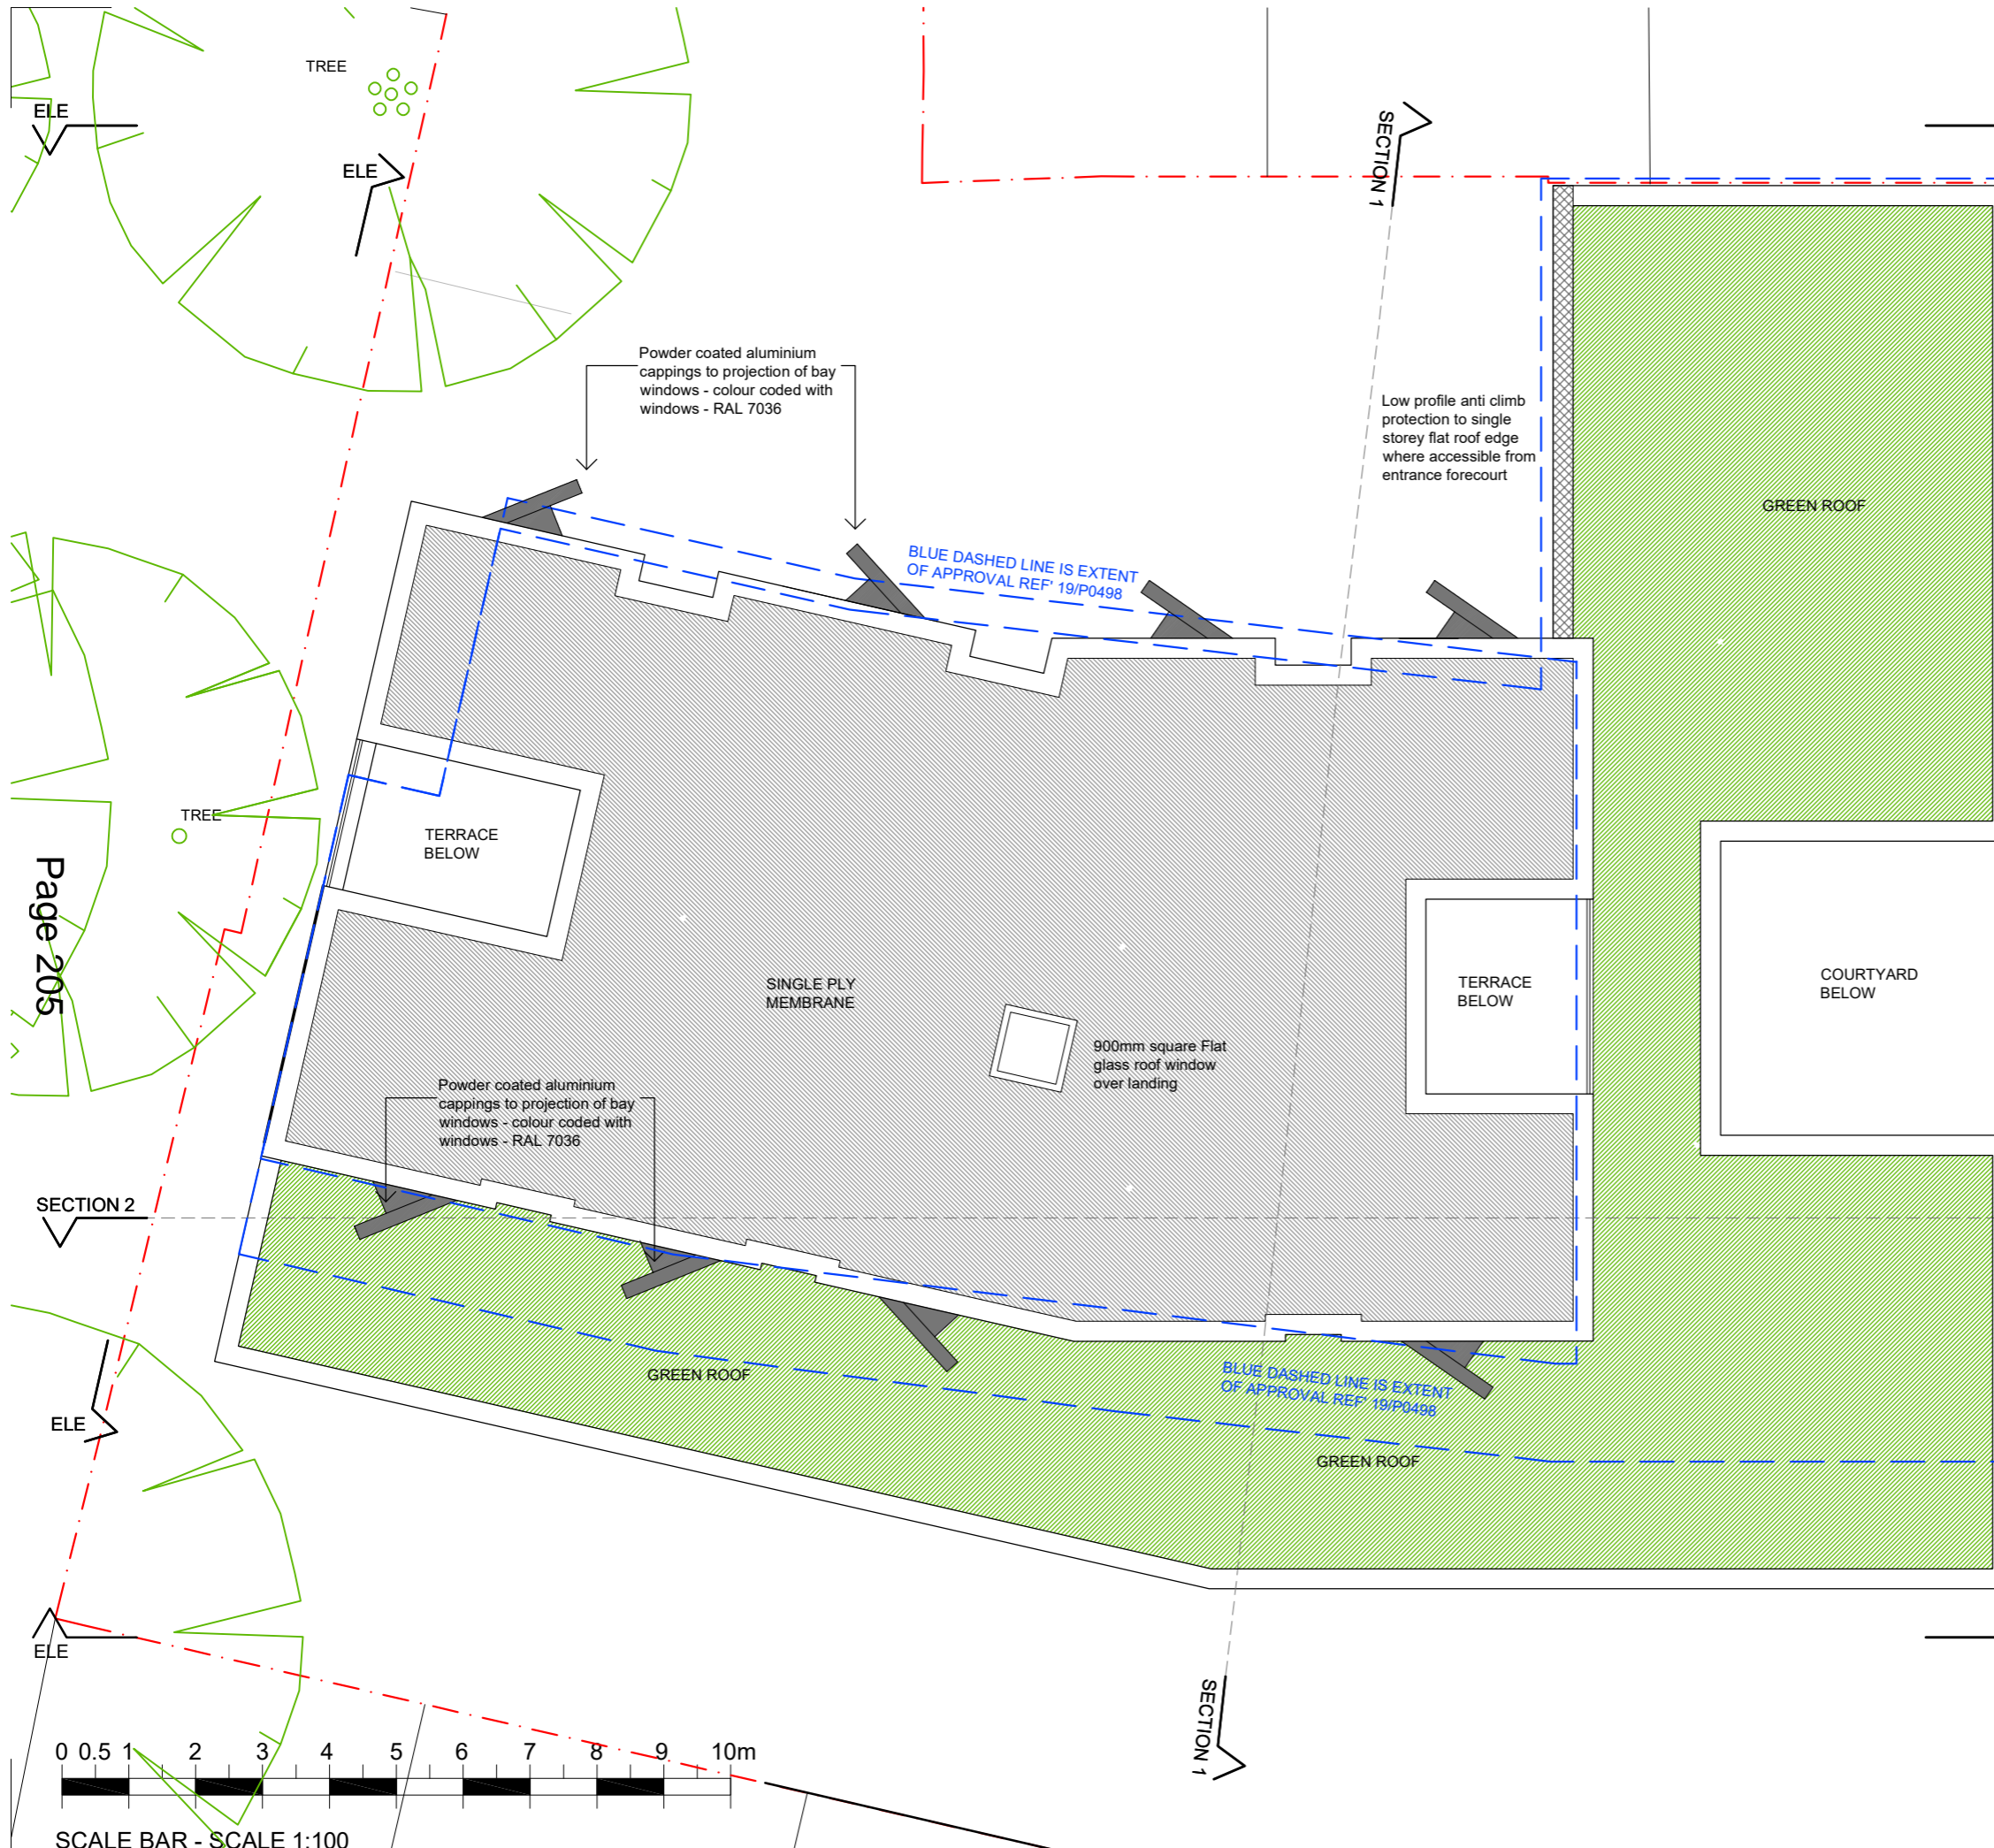

**PROPOSED ROOF PLAN**  
**SCALE 1:100**

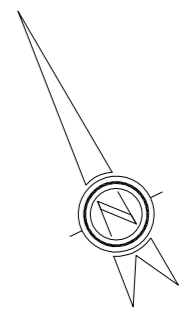


Page 205

REVISION DESCRIPTION	REV	DATE	BY
Rooflight added	F	10-02-21	JS
Bay windows design amended	E	03-12-20	JS
Window louvres omitted from bedrooms in favour of unobstructed glazing within bay windows.	D	25-11-20	JS
Bay window cappings amended inc' projecting surround	C	17-11-20	JS
Bay windows cappings to Flat 6	B	08-10-20	JS

**architects lse**  
 1st Architects lse, Studio 1,  
 128 Robinson Rd, London, SW17 9DR  
 T:0208 767 1311 E:london@1starchitects.com  
 www.london.1starchitects.com

CLIENT J. WADE	SCALE 1:100
PROJECT LAND TO REAR OF 36, 36A, 38, 38A INGLEMERE ROAD CR4 2BT	DATE APRIL 2020
DRAWING TITLE PROPOSED ROOF PLAN	BY JS
STATUS PLANNING	JOB No. 20-507
	DWG No. 20-507-PR04F

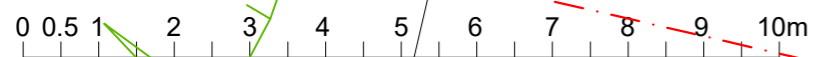

SCALE BAR - SCALE 1:100

This page is intentionally left blank