



All dimensions are to be checked on site.  
 All dimensions are in millimetres.  
 All Discrepancies are to be reported to the architect immediately.  
 Drawings marked "planning" or "design" are not to be used for construction purposes.  
 Drawing is to be read with the schedule of work / specification if applicable.  
 This drawing is Copyright of J7 Architecture Ltd.

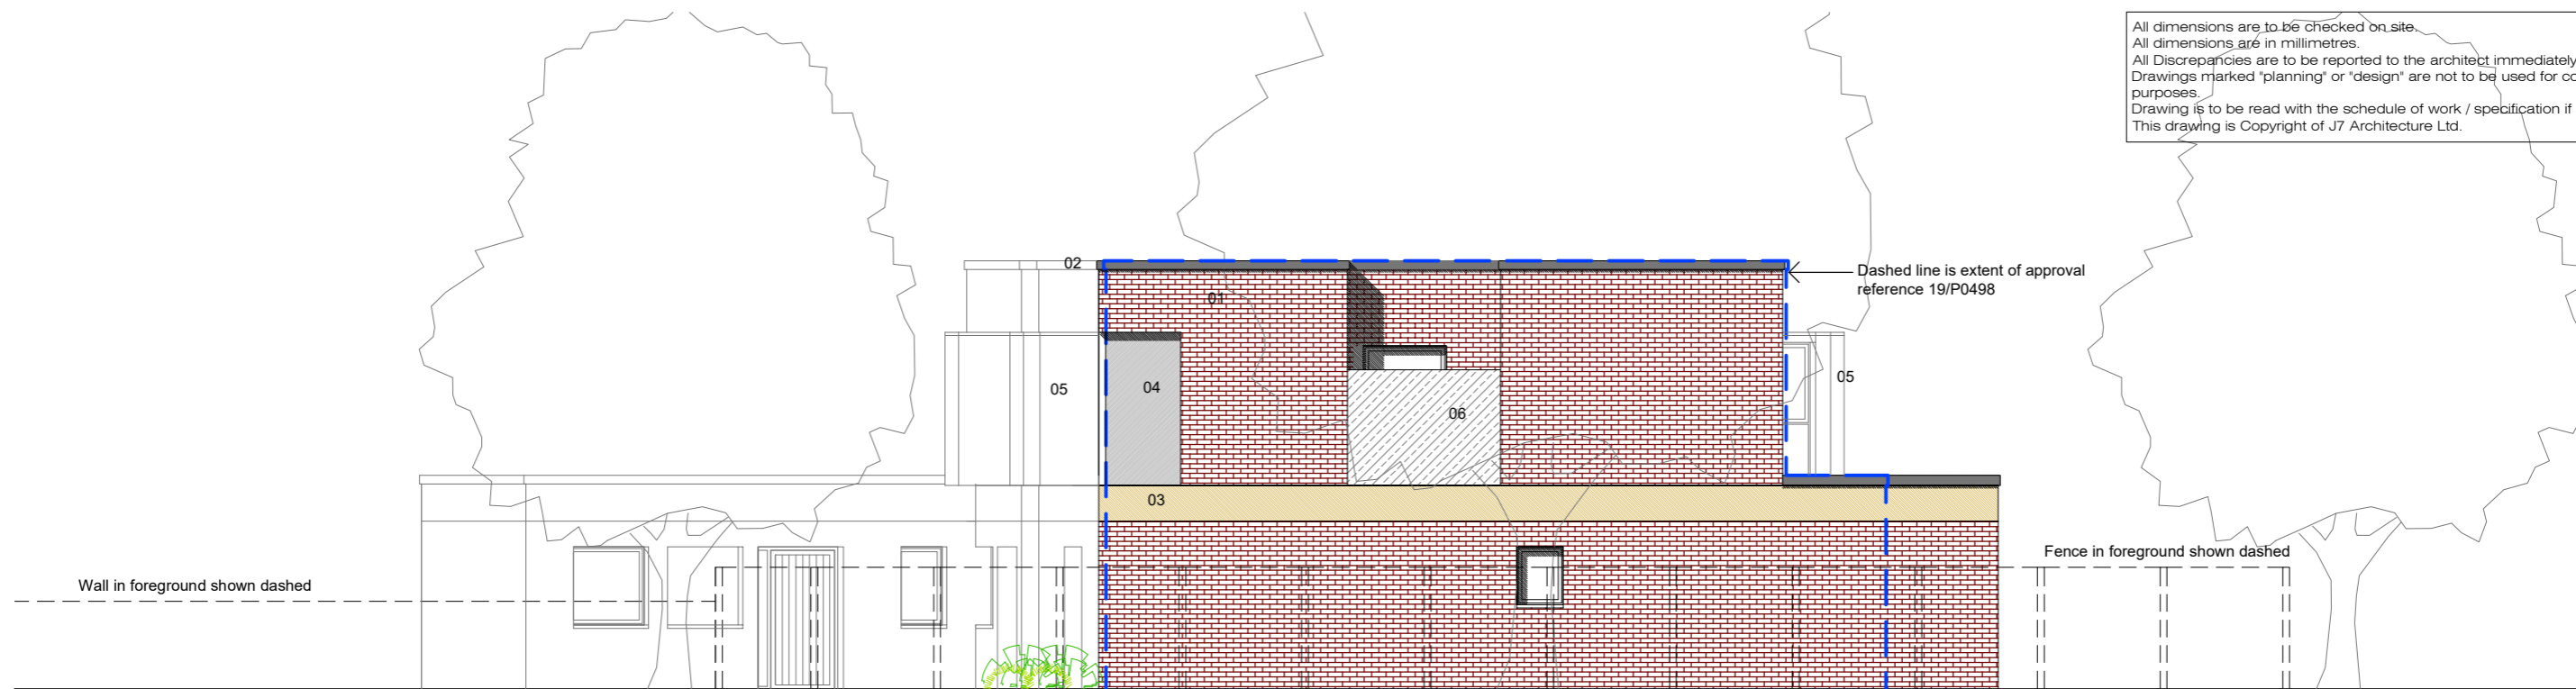

PROPOSED NORTH WEST ELEVATION (SIDE)

Page 209

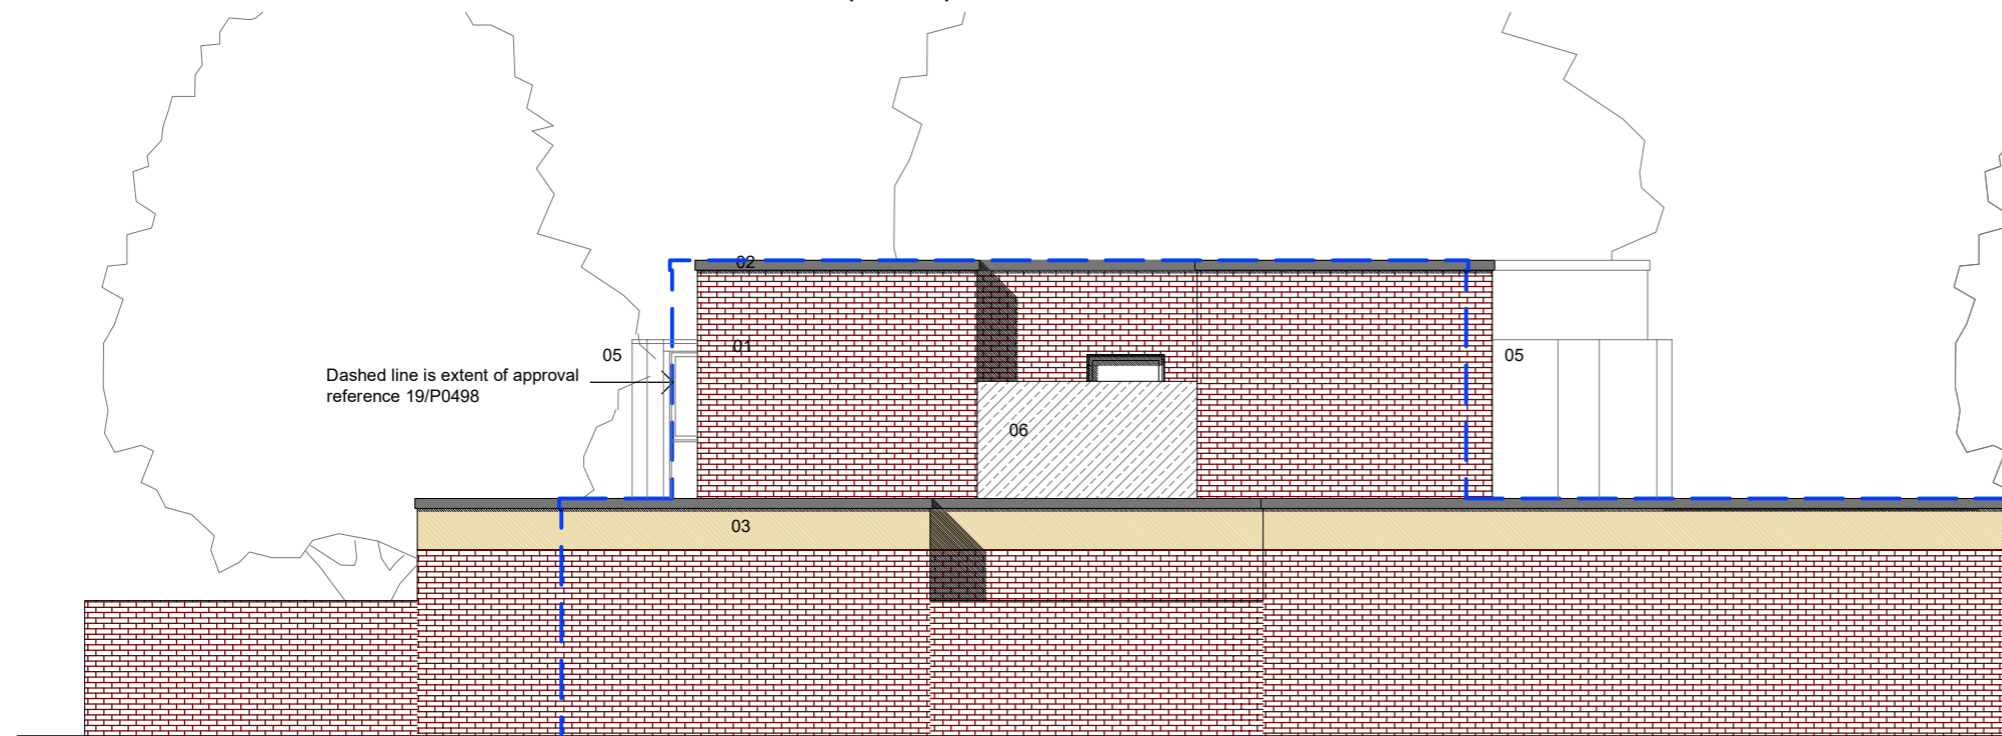

PROPOSED SOUTH EAST ELEVATION (SIDE)


Boundary walls to replace fence to SE boundary	F	16-04-21	JS
Bay windows design amended	E	03-12-20	JS
Window louvres omitted from bedrooms in favour of unobstructed glazing within bay windows.	D	25-11-20	JS
Window louvres amended to match approval inc' projecting surround	C	17-11-20	JS
Flat 7 courtyard window amended	B	08-10-20	JS

REVISION DESCRIPTION	REV	DATE	BY
----------------------	-----	------	----

**1 architects lse**  
 1st Architects lse, Studio 1,  
 128 Robinson Rd, London, SW17 9DR  
 T:0208 767 1311 E:london@1starchitects.com  
 www.london.1starchitects.com

CLIENT J. WADE	SCALE AS NOTED
PROJECT LAND TO REAR OF 36, 36A, 38, 38A INGLEMERE ROAD	DATE APRIL 2020
DRAWING TITLE PROPOSED N.W (SIDE) & S.E (SIDE) ELEVATIONS	BY JS
STATUS PLANNING	JOB No. 20-507
	DWG No. 20-507-PR06F

KEY	
01	FACING BRICKWORK
02	ALUMINIUM CAPPING RAL 7036
03	RECONSTITUTED STONE BAND COURSE
04	SELF COLOURED RENDER
05	BAY WINDOW PANELS IN FEATURE BRICKWORK
06	OBSCURE GLAZING

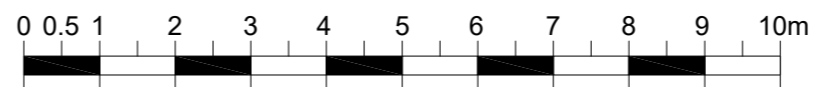

SCALE BAR - SCALE 1:100

This page is intentionally left blank