



SITE MAP @SCALE 1:1250



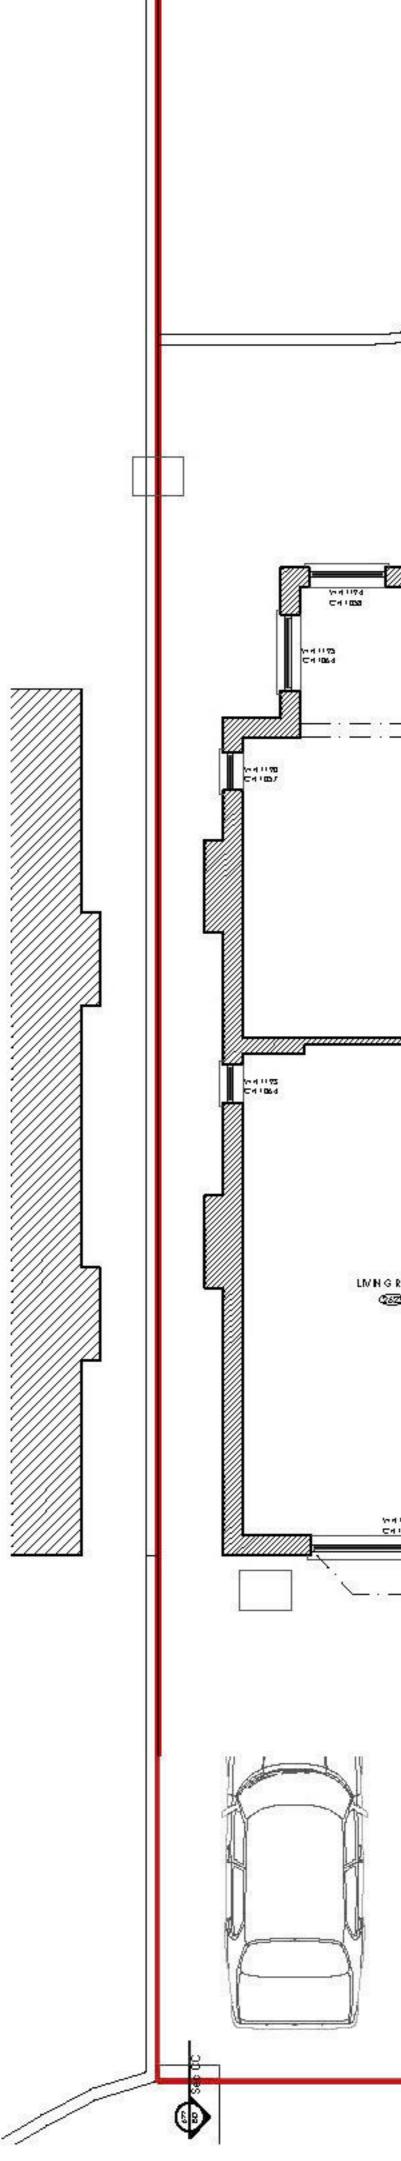


-

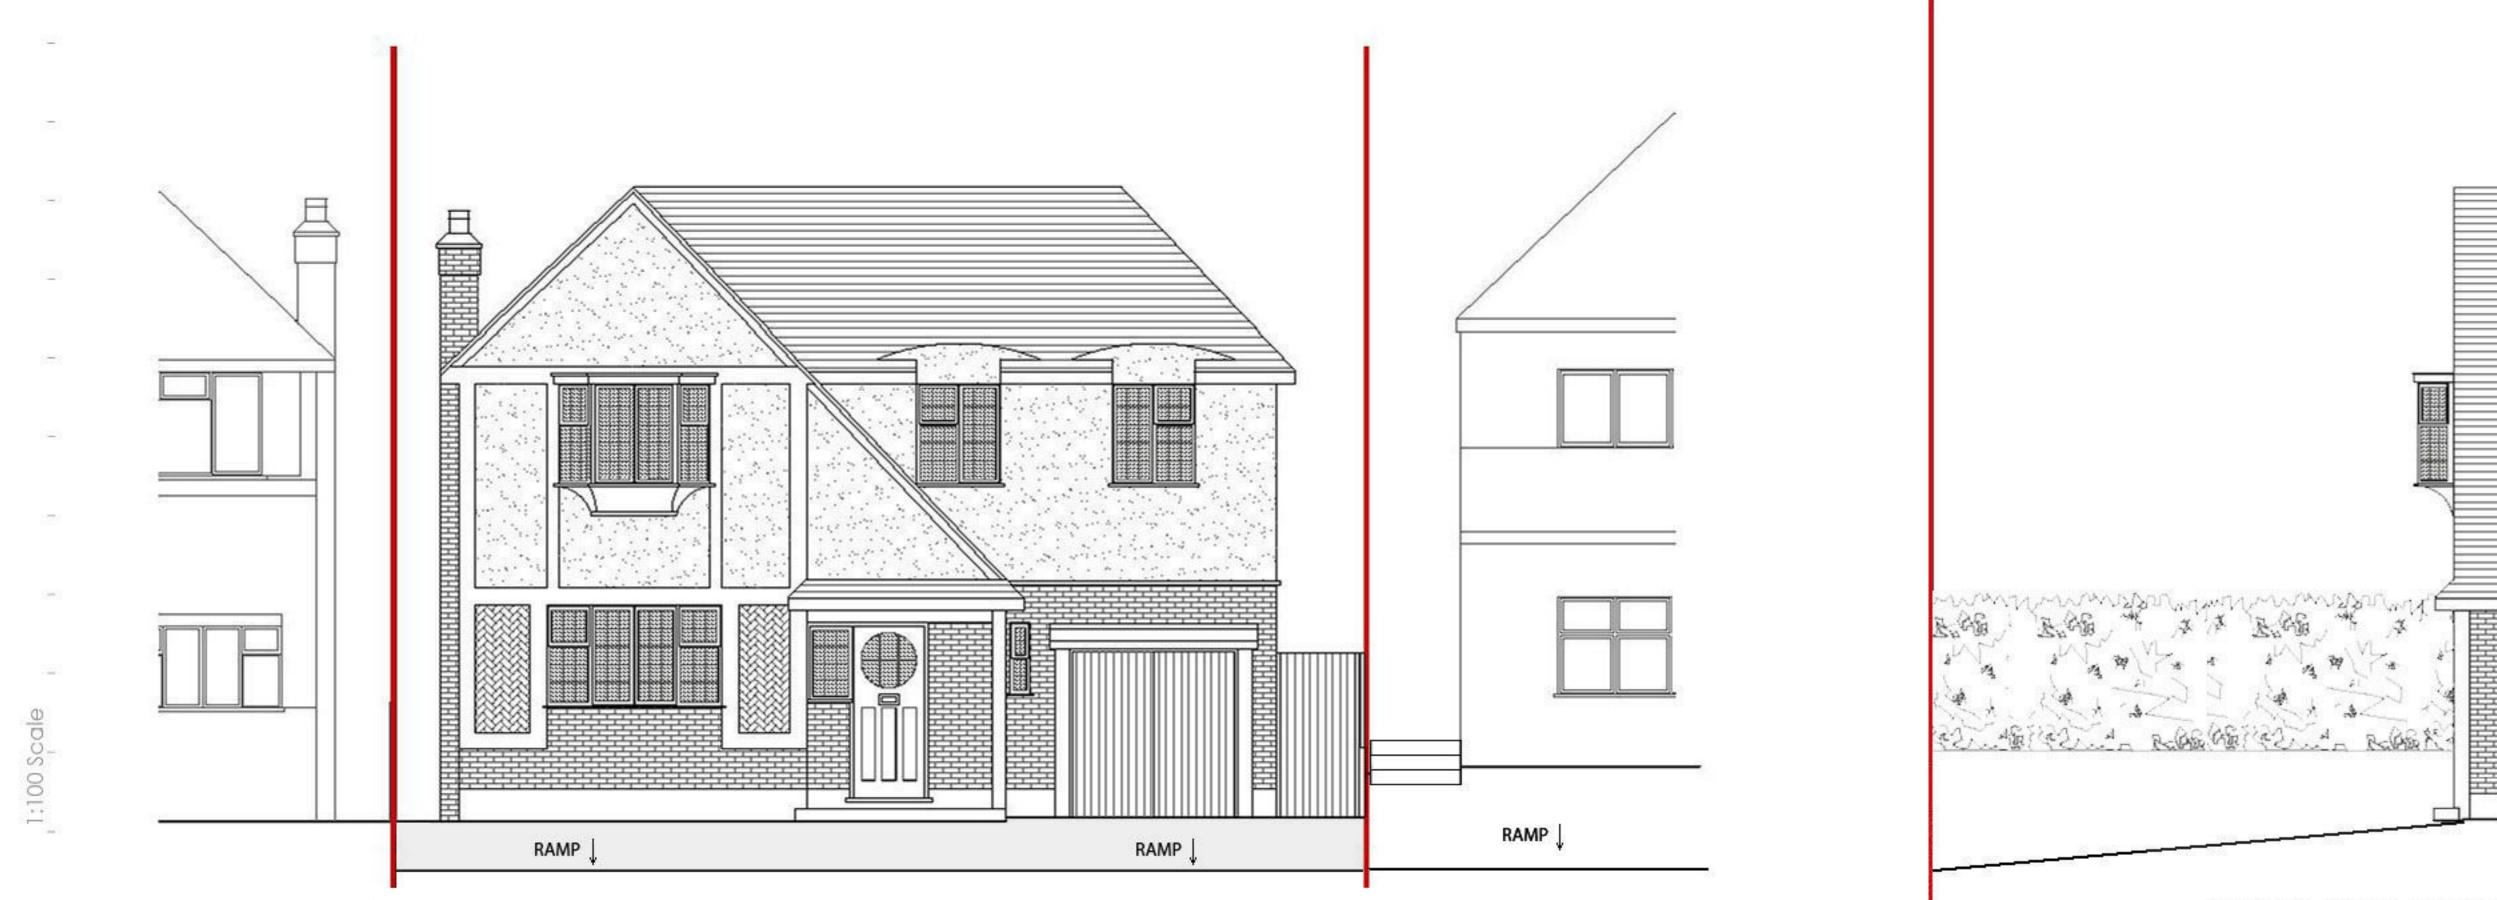

FRONT ELEVATION @SCALE 1:100

1:100 Scale 				
PROJECT TITLE:	DATE: 12.12.19	REV	BY	DATE
42 RAYMOND ROAD, London, SW19 4AP	REVISION:		ΧХ	00.00.00
DRAWING TITLE: PROPOSED PLANS, SECTIONS & ELEVATIONS	SCALE: 1:100, 1:500 & 1:1250 (@A0 LANDSCAPE)			
DRAWING NO: E2020-02				

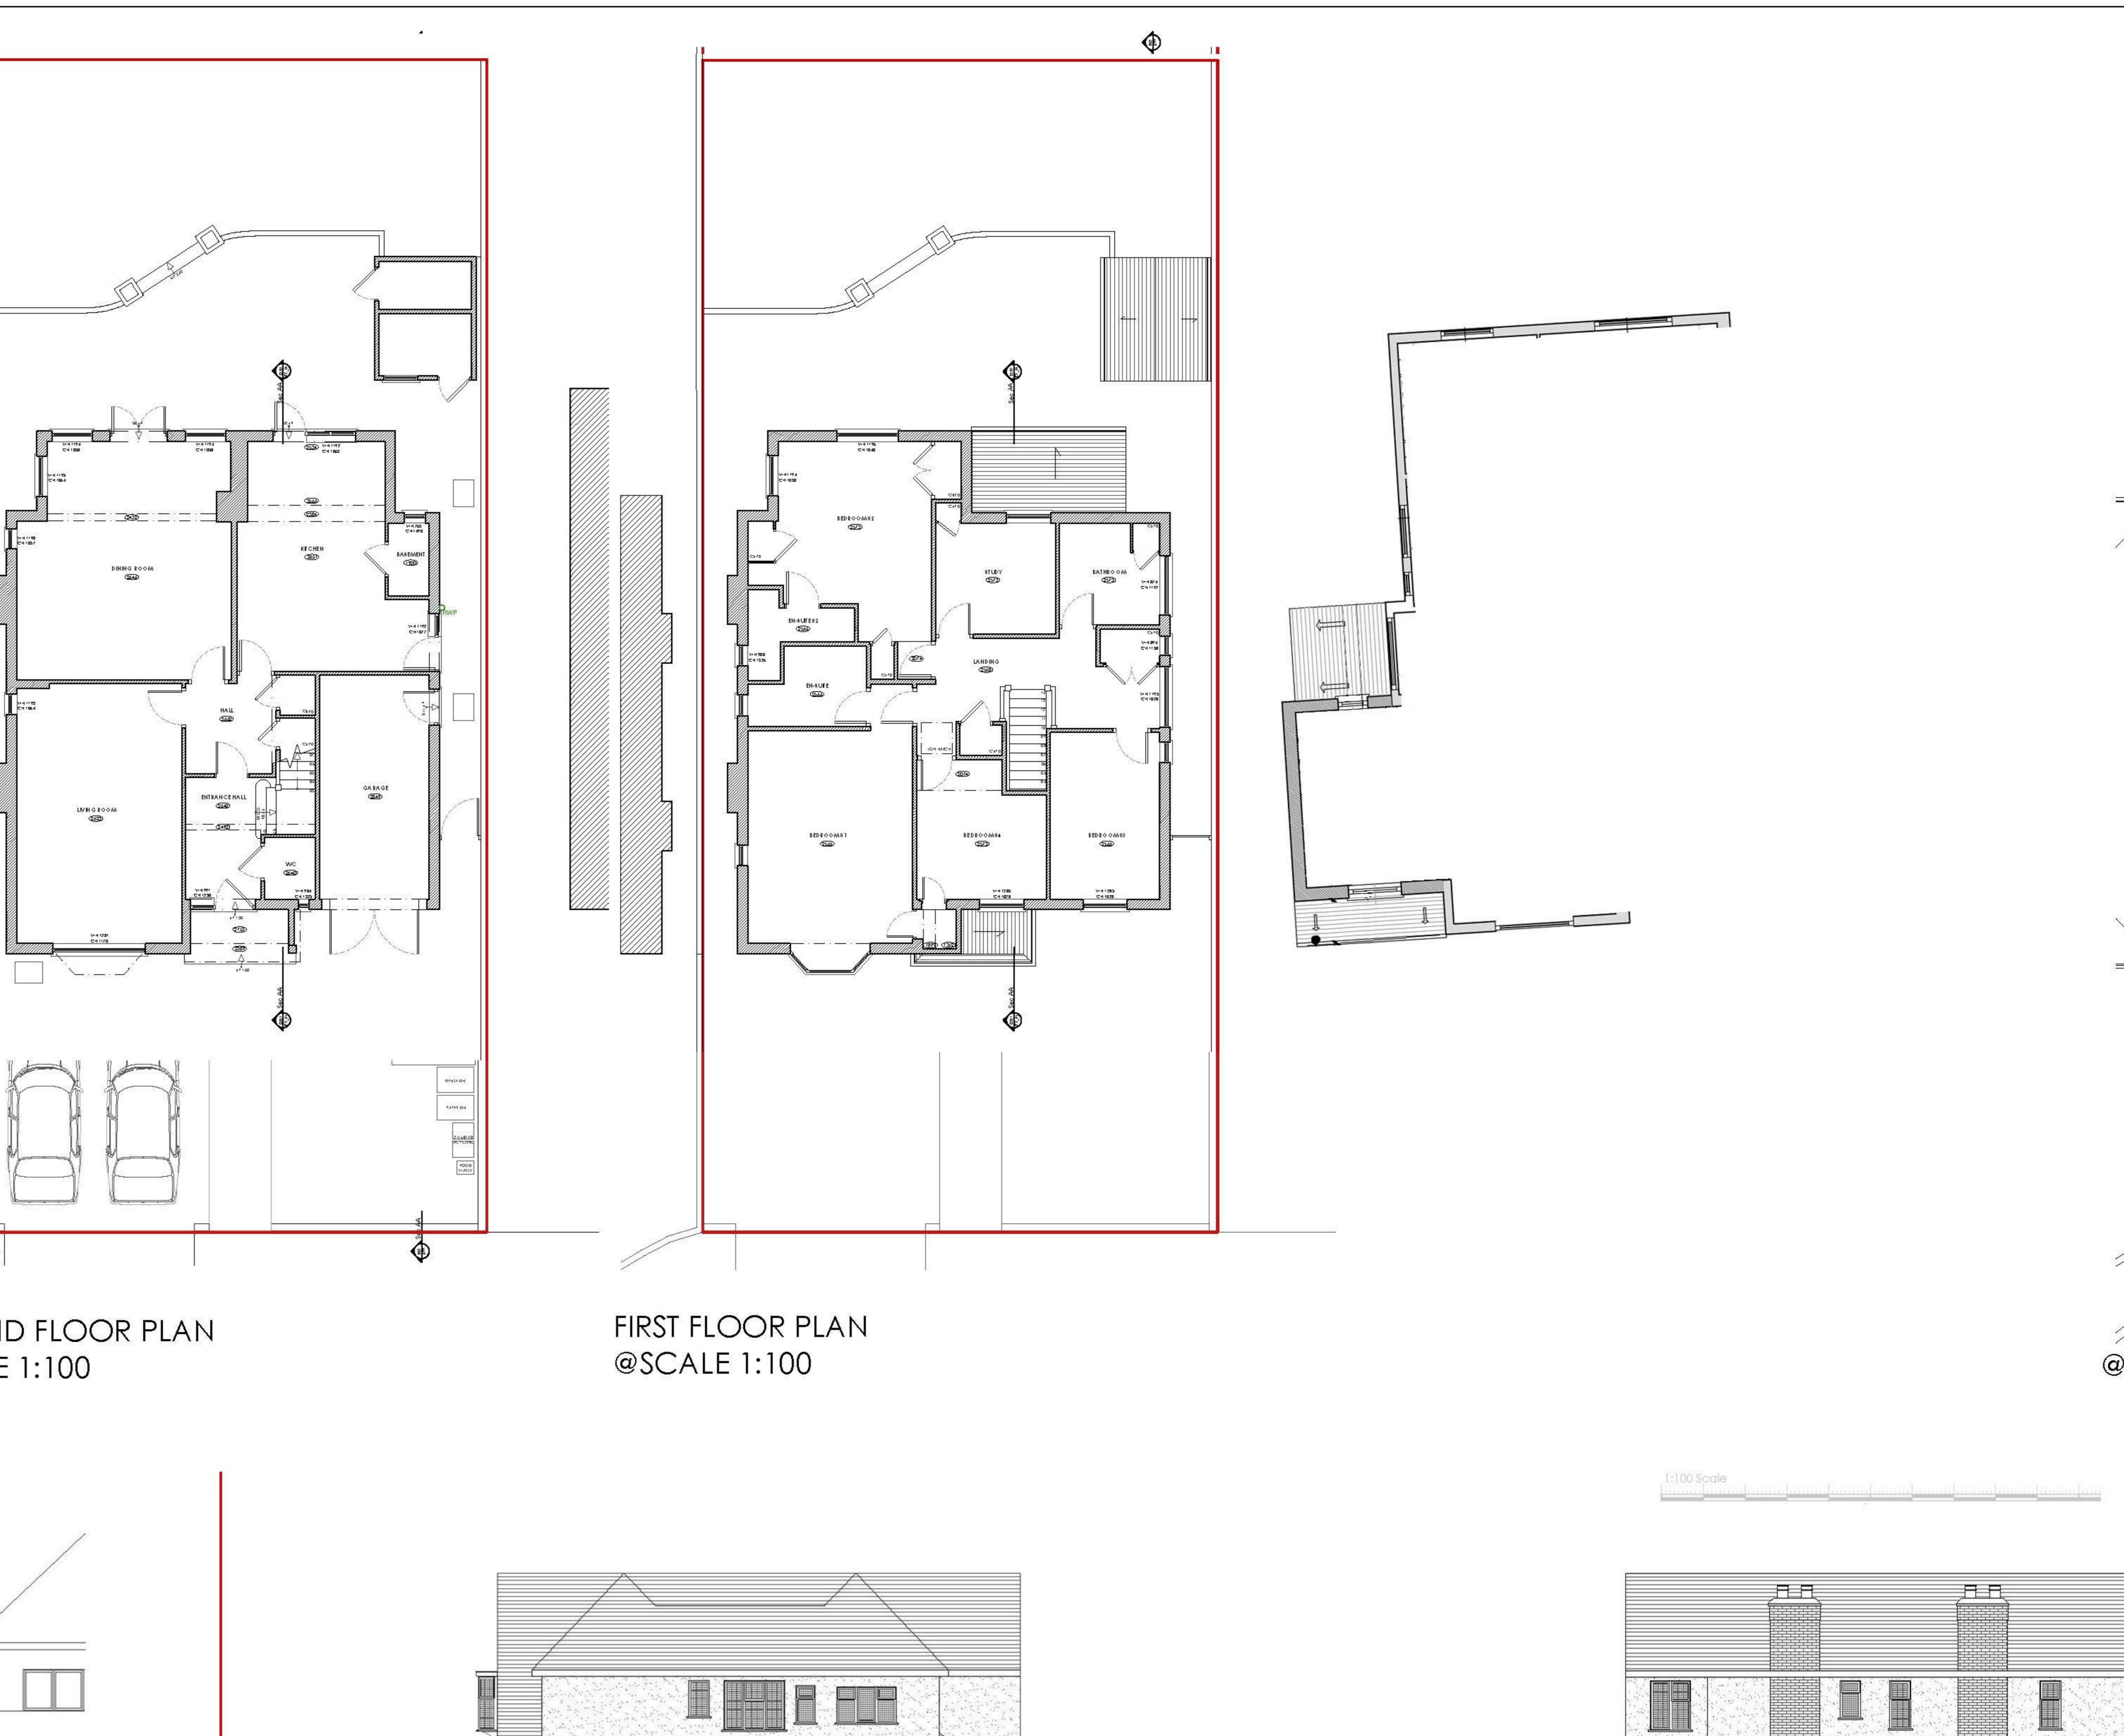

SOUTH-EAST ELEVATION @SCALE 1:100

KA A TAZ

DESCRIPTION

DESCRIPTION

:50 Scale				_
0.5	j	1.5	2	2.5m
:100 Scale				
1	2	3	4	5m
500 Scale				
5	10	15	20	25m
250 Scal	ə	17		
10 2	20 30) 40	50m	
evants	CALE B	ARS		


NOTES:

MU - Haad Haight

LEGEND:

NORTH-WEST ELEVATION @SCALE 1:100



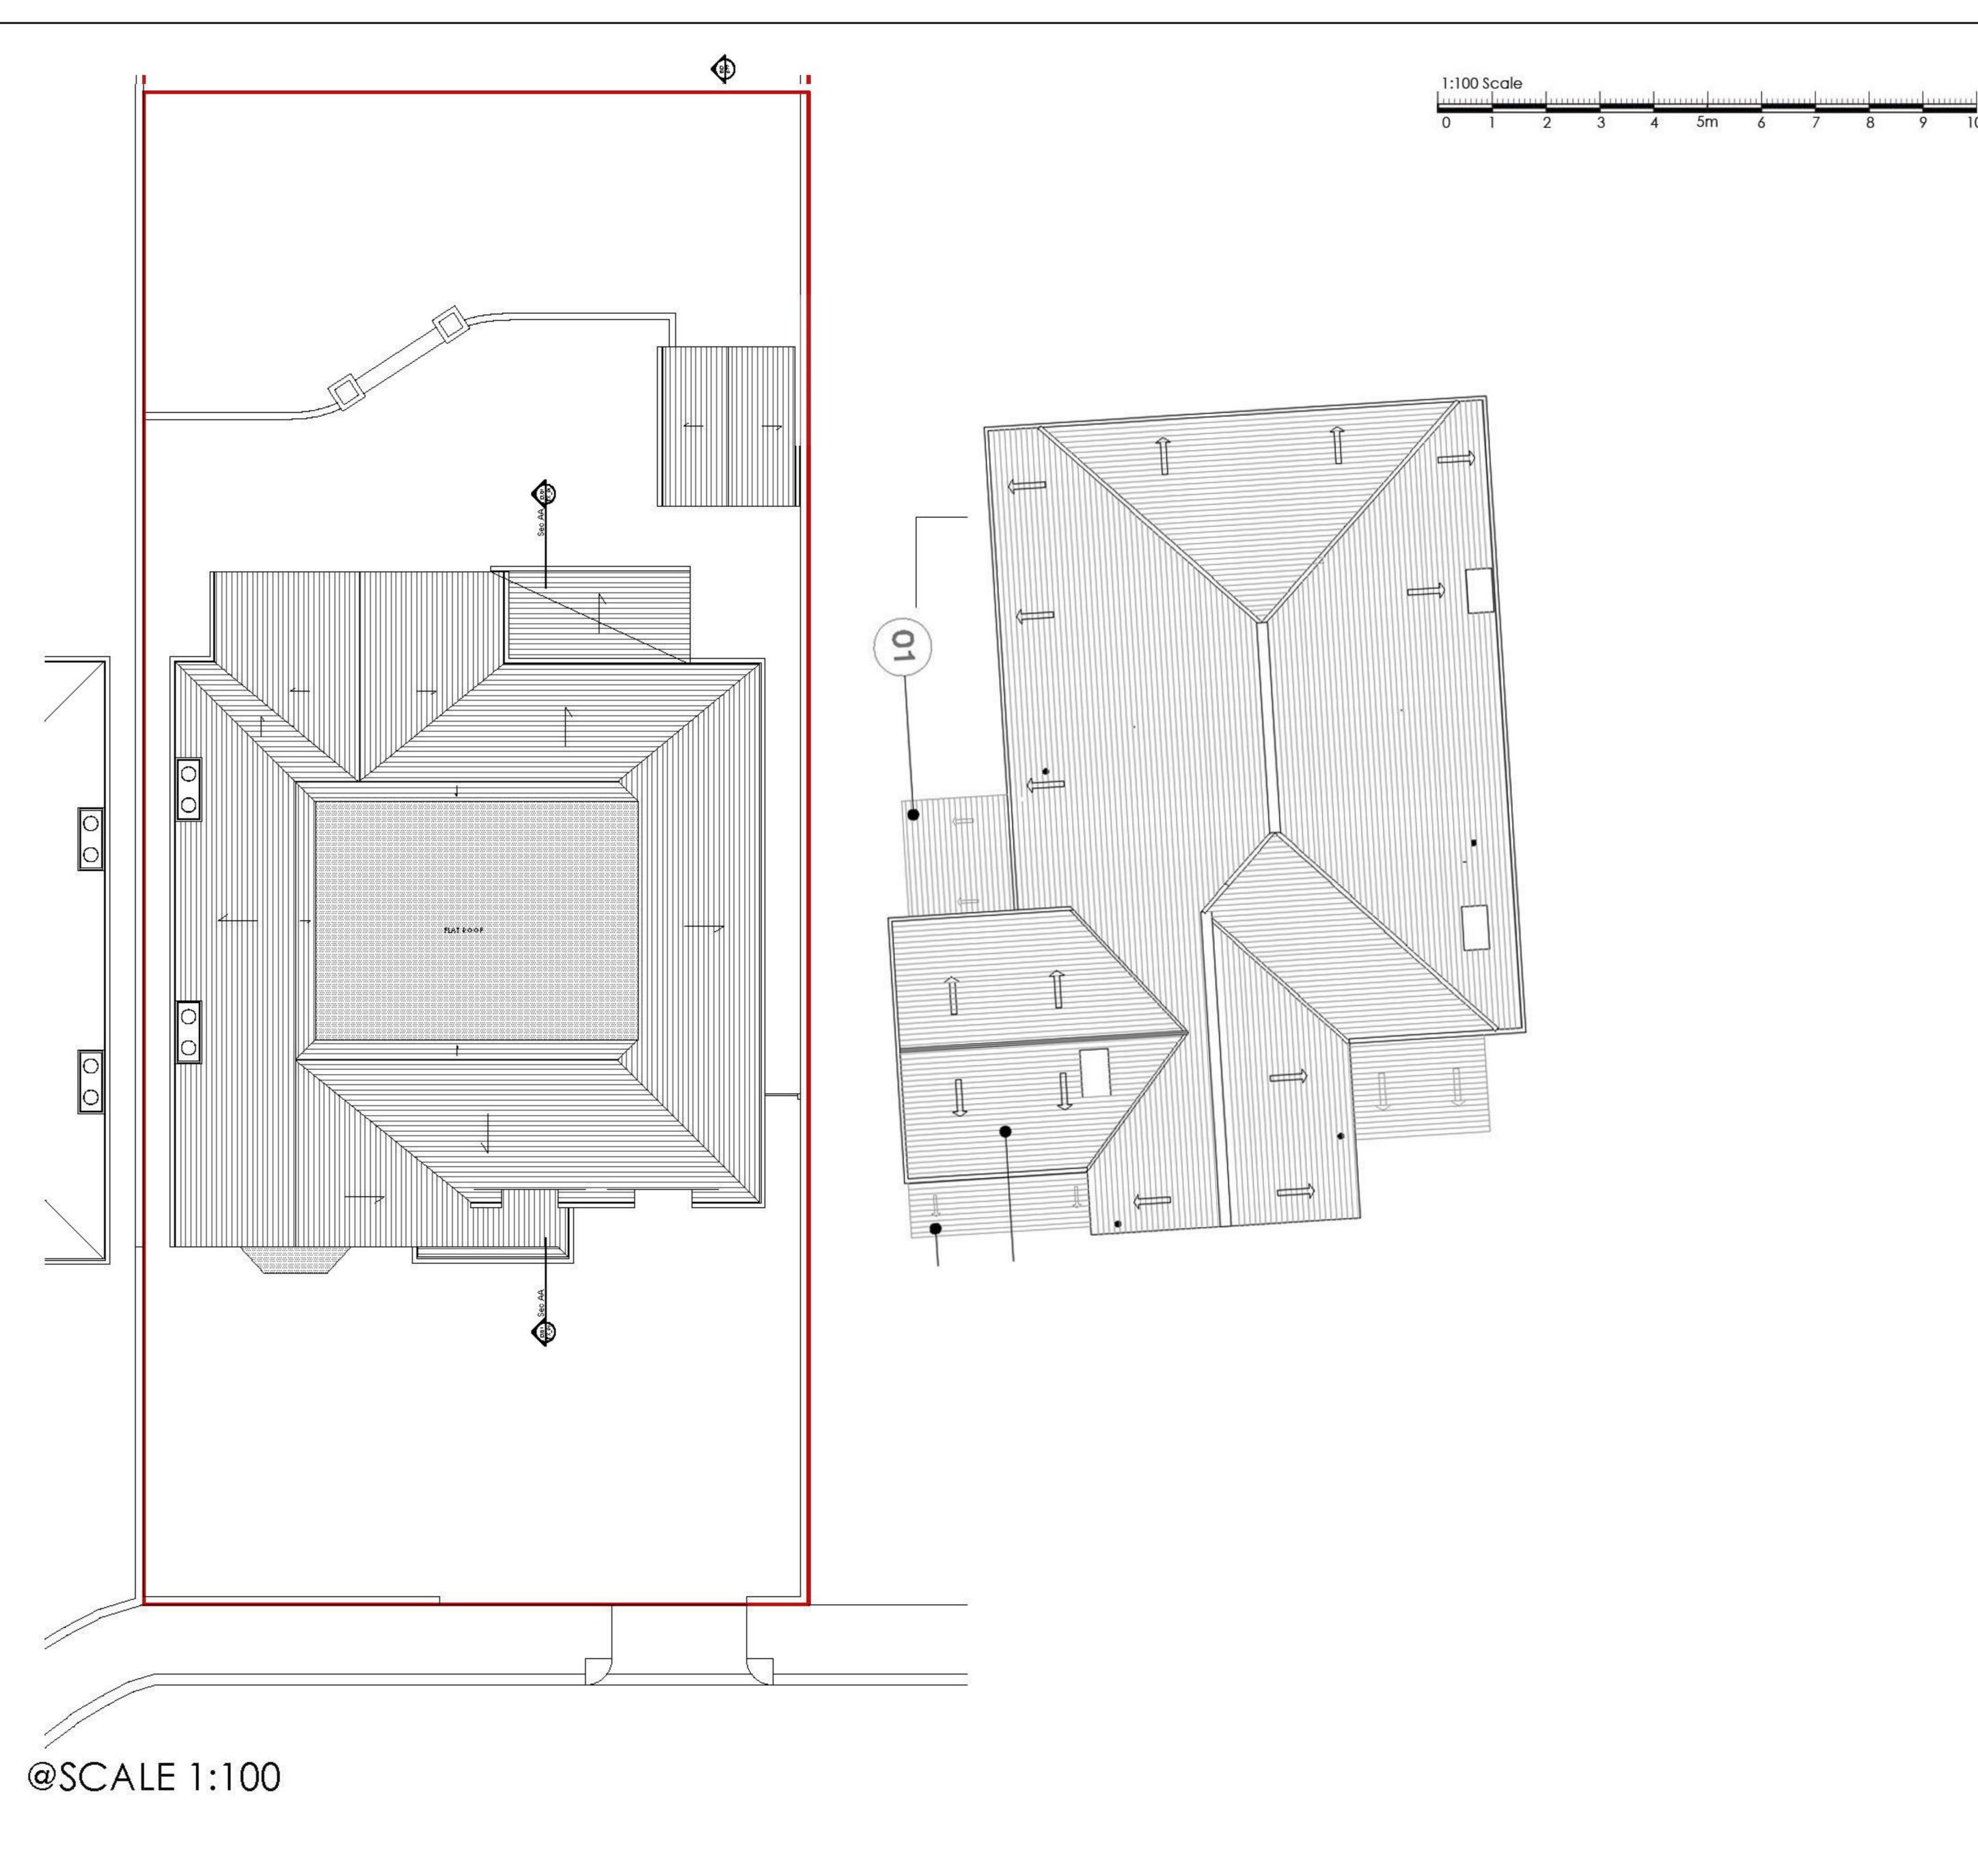



@SCALE 1:100

- ALL DIMENSIONS ARE IN MILLIMETERS UNLESS OTHERWISE INDICATED.

- FIGURED DIMENSIONS TO BE TAKEN IN PREFERENCE TO SCALED MEASUREMENTS. - CONTRACTOR IS TO CHECK ALL DIMENSIONS ON THE

BUILDING SITE BEFORE COMMENCING WITH SHOP DRAWINGS OR INSTALLATION WORK.

- DO NOT SCALE FROM THIS DRAWING. - LARGE SCALE DETAILS SUPERSEDE ALL OTHERS. - PRIOR TO CONSTRUCTION, THE CONTRACTOR IS TO PROVIDE SHOP DRAWINGS FOR BARNES DESIGN'S APPROVAL. - THIS DRAWING IS TO BE READ IN CONJUNCTION WITH THE SPECIFICATIONS AND SCHEDULES.



THIS DRAWING HAS THE COPYRIGHT OF BOYAN DESIGN AND MUST NOT BE RETAINED, COPIED OR USED WITHOUT BOYAN DESIGN'S PERMISSION.



e: info@boyandesign.com **t:** 07713658965

This page is intervioually left blank