




01 Ground Floor Plan
1:50 @ A1 / 1:100 @ A3

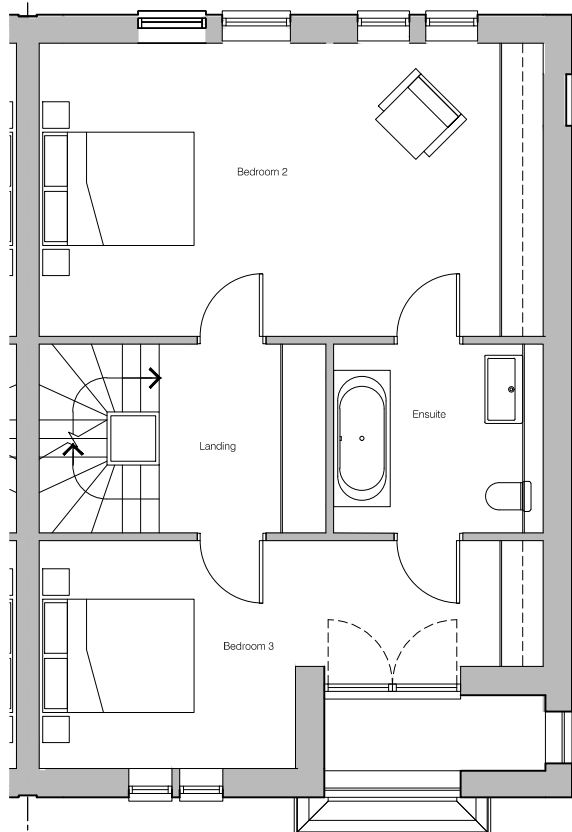


03 Second Floor Plan
1:50 @ A1 / 1:100 @ A3

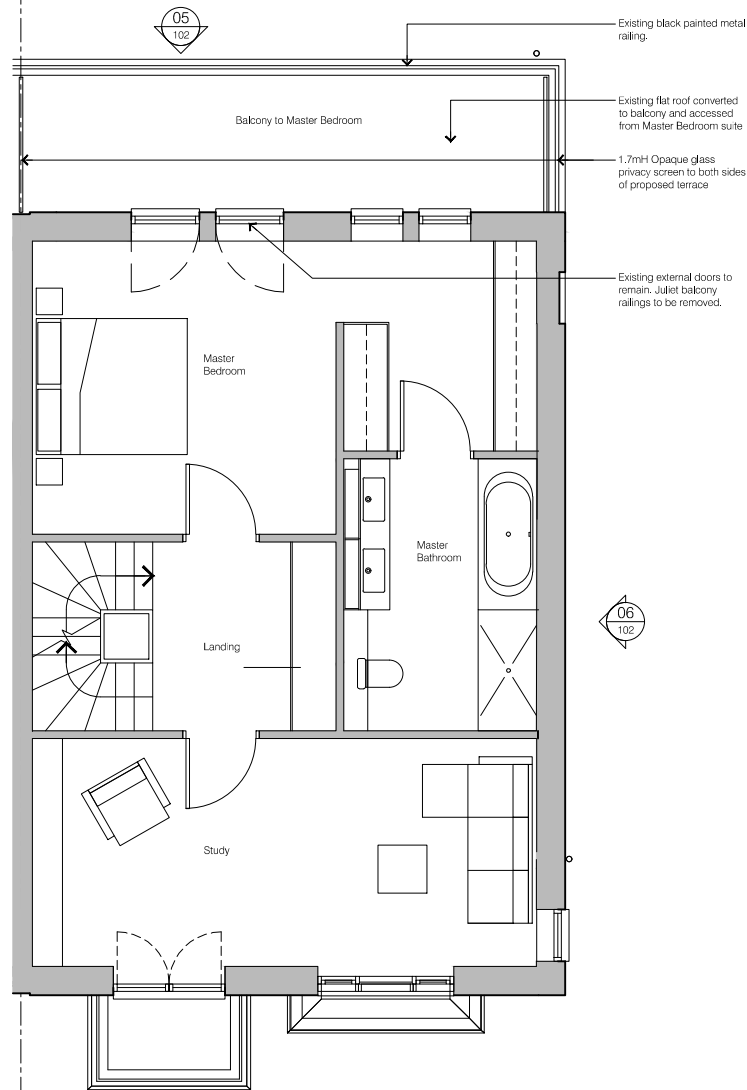

02 First Floor Plan
1:50 @ A1 / 1:100 @ A3

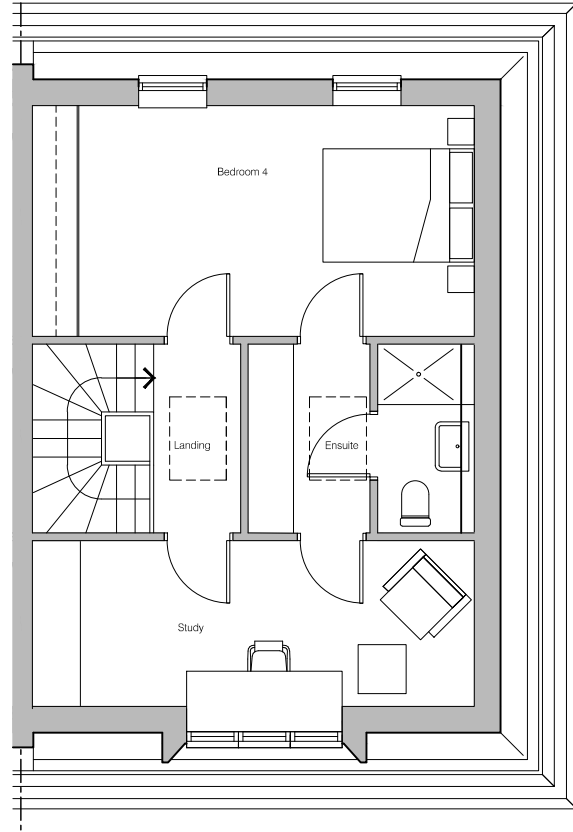

07 Third Floor Plan
1:50 @ A1 / 1:100 @ A3

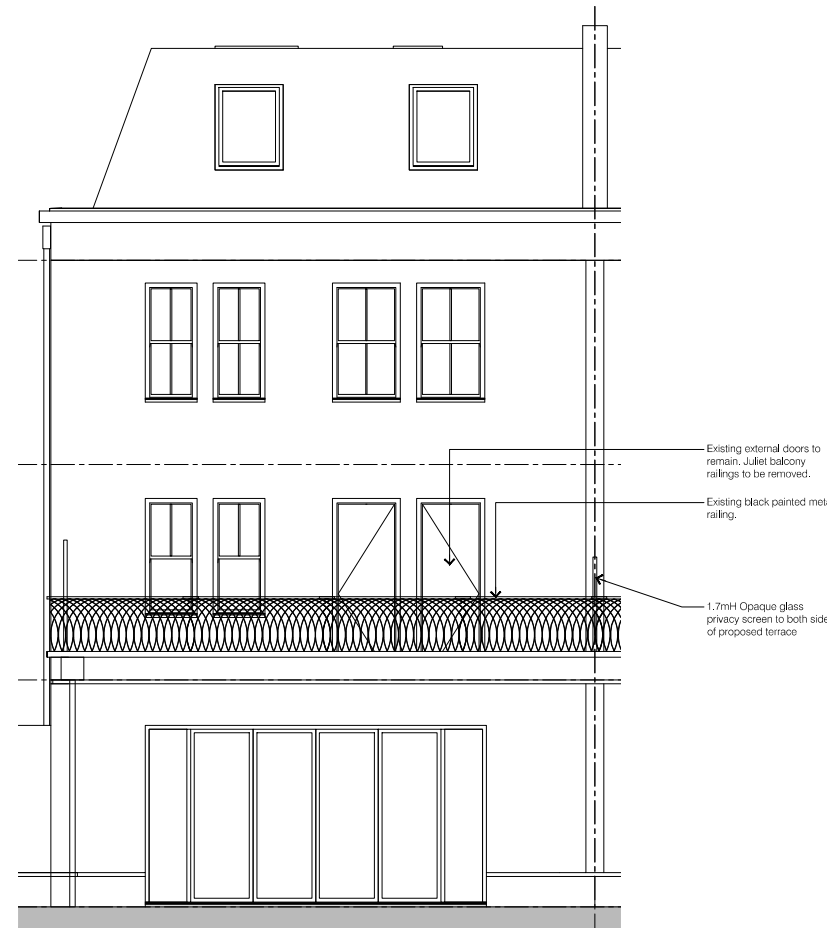

05 Rear Elevation
1:50 @ A1 / 1:100 @ A3

Existing black painted metal railing.

Existing flat roof converted to balcony and accessed from Master Bedroom suite

1.7mH Opaque glass privacy screen to both sides of proposed terrace


Existing external doors to remain. Juliet balcony railings to be removed.

06
102


Existing external doors to remain. Juliet balcony railings to be removed.

Existing black painted metal railing.


1.7mH Opaque glass privacy screen to both sides of proposed terrace

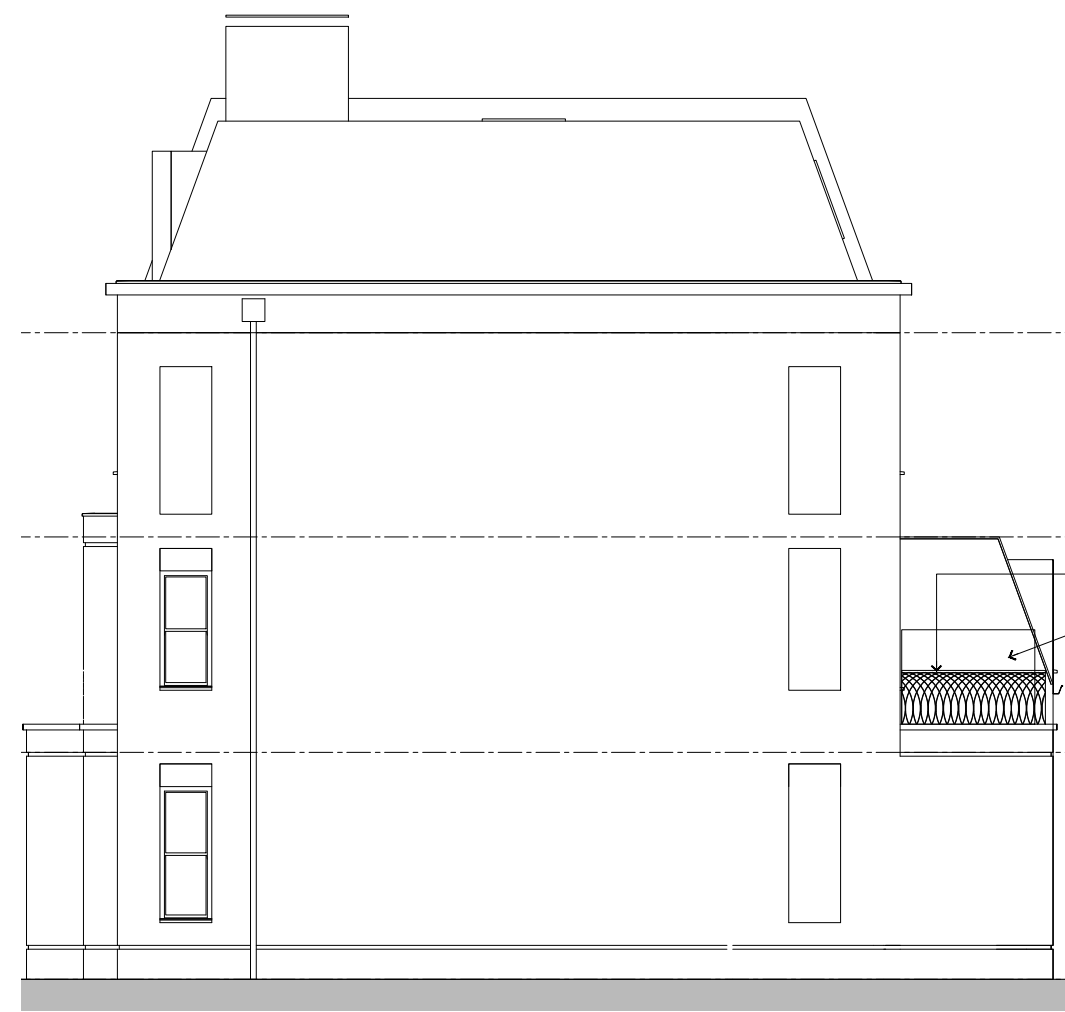

05 Side Elevation
1:50 @ A1 / 1:100 @ A3

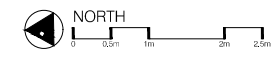

PLANNING

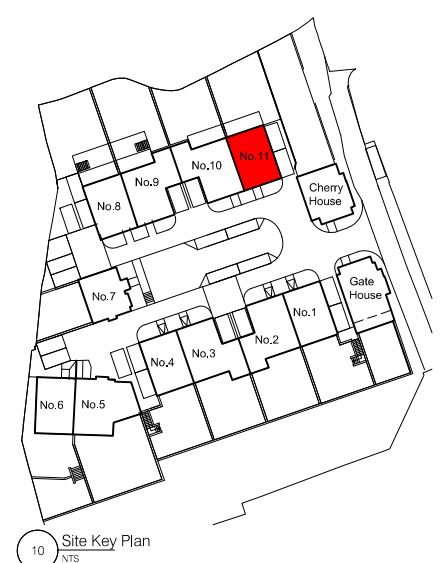

10 Site Key Plan
NTS

Existing black painted metal railing.
1.7mH Opaque glass privacy screen to both sides of proposed terrace
A AH LG



modular studio
5a Life Yard
London, SE17 3QA
t: +44 (0)20 7193 1717
e: www.modular-studio.co.uk

client: project address:
CORONADO No11 Blossom Square, SW20 8TG
drawing title: Proposed Plans, Elevations & Section
scale: 1:50 @ A1 / 1:100 @ A3

job no. 16021 PL8 102
dwg no. revision
A

©2013 do not scale from drawing report discrepancies immediately

This page is intentionally left blank