

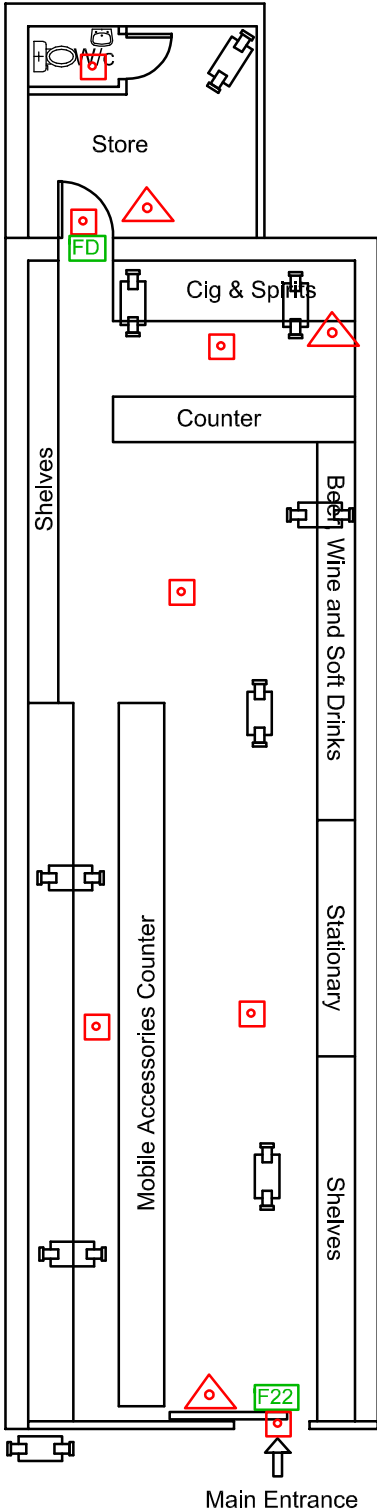
**Merton Council**  
**Licensing Sub-Committee**  
**6 May 2020**  
**Supplementary agenda**

5 Premises Plan





 
1 - 2

This page is intentionally left blank

PROPOSED LICENSING PLAN



Property Address:  
256 London Road  
Mitcham  
CR4 3HD

Drawing no: P/HBS/210		Date: 4th Feb 2020
Key	Scale:1:100	Paper: A4
	FIRE EXTINGUISHER	
	FIRE EXIT SIGNS	
	EMERGENCY LIGHTING	
	Fire Check Door	
	CCTV CAMERAS	
CCTV RECORDING 31 DAYS		
SHUTTERS PROVIDED		
ALARM SYSTEM TO AOISPEC OR SIMILAR FITTED		

This page is intentionally left blank