


Merton Council
Planning Applications Committee
9 December 2021

Item 10 - Plans

1 - 30

This page is intentionally left blank

NORTHGATE SE GIS Print Template

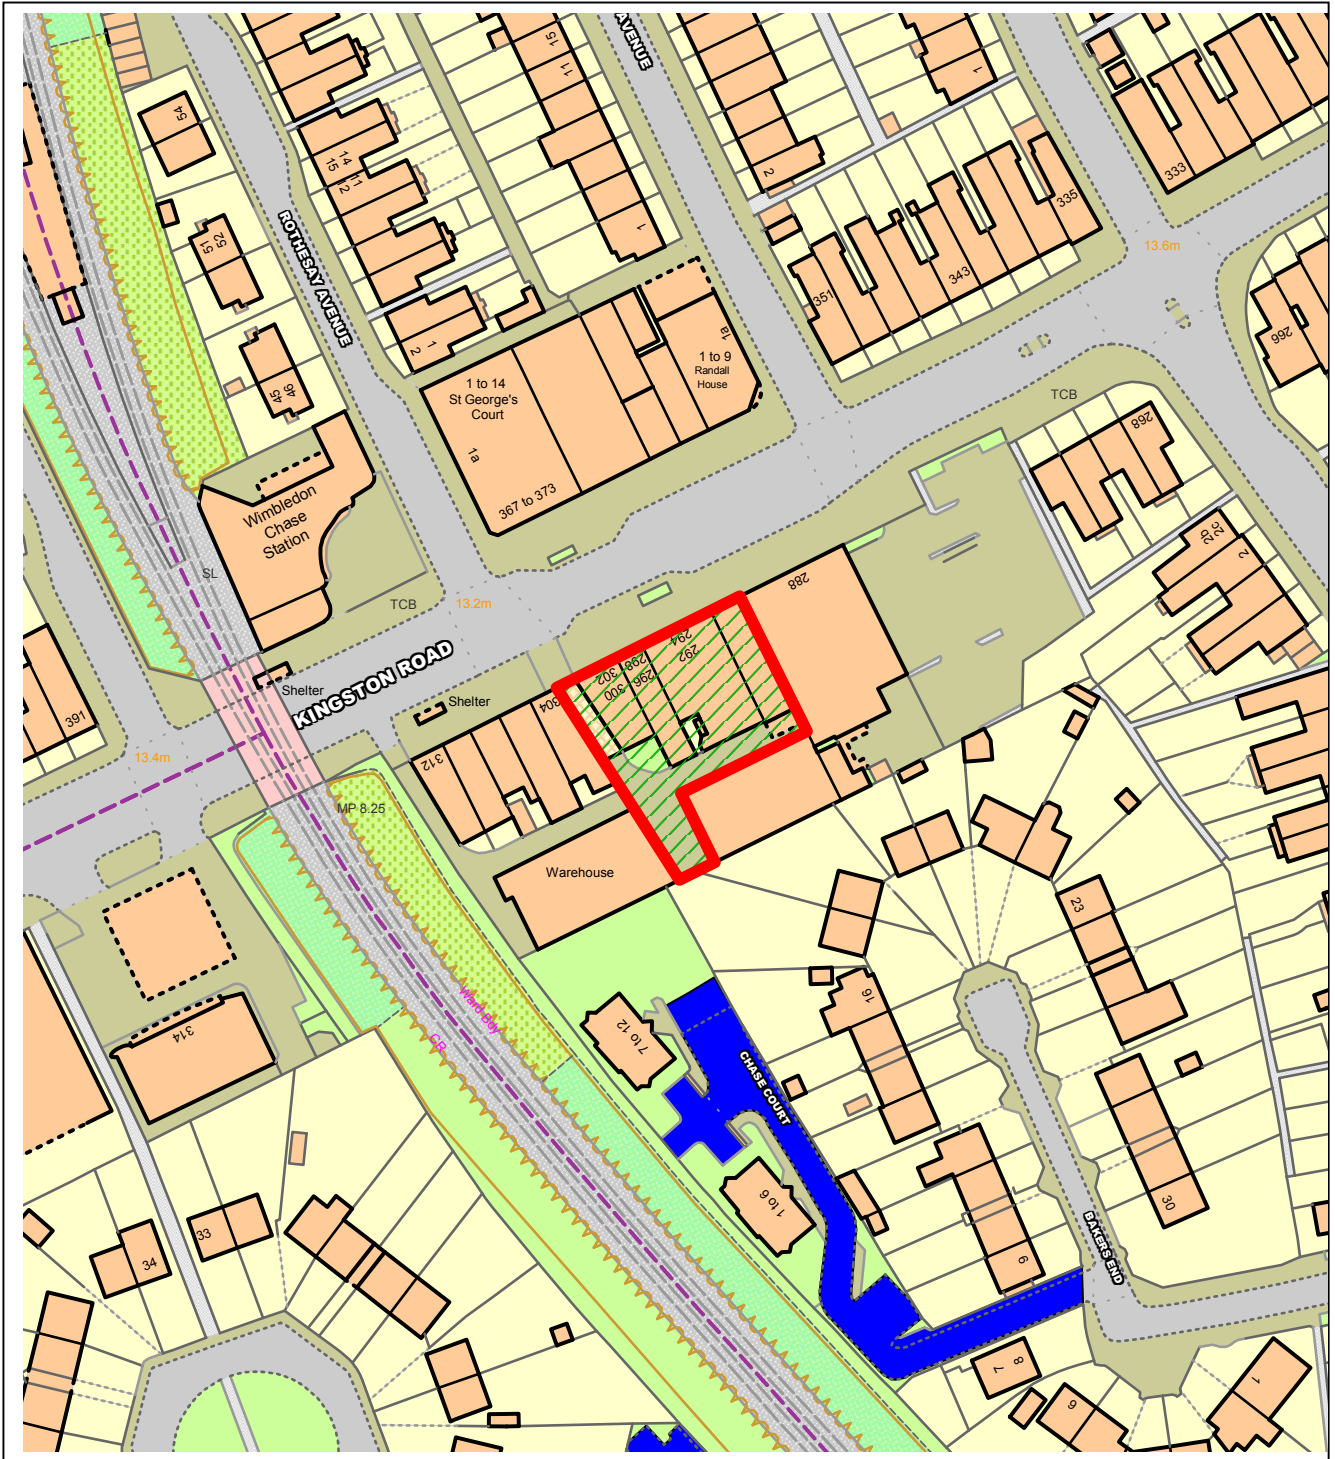


This material has been reproduced from Ordnance Survey digital map data with the permission of the controller of Her Majesty's Stationery Office, © Crown Copyright.

This page is intentionally left blank

Page 3


- Existing residential use
- Existing commercial use

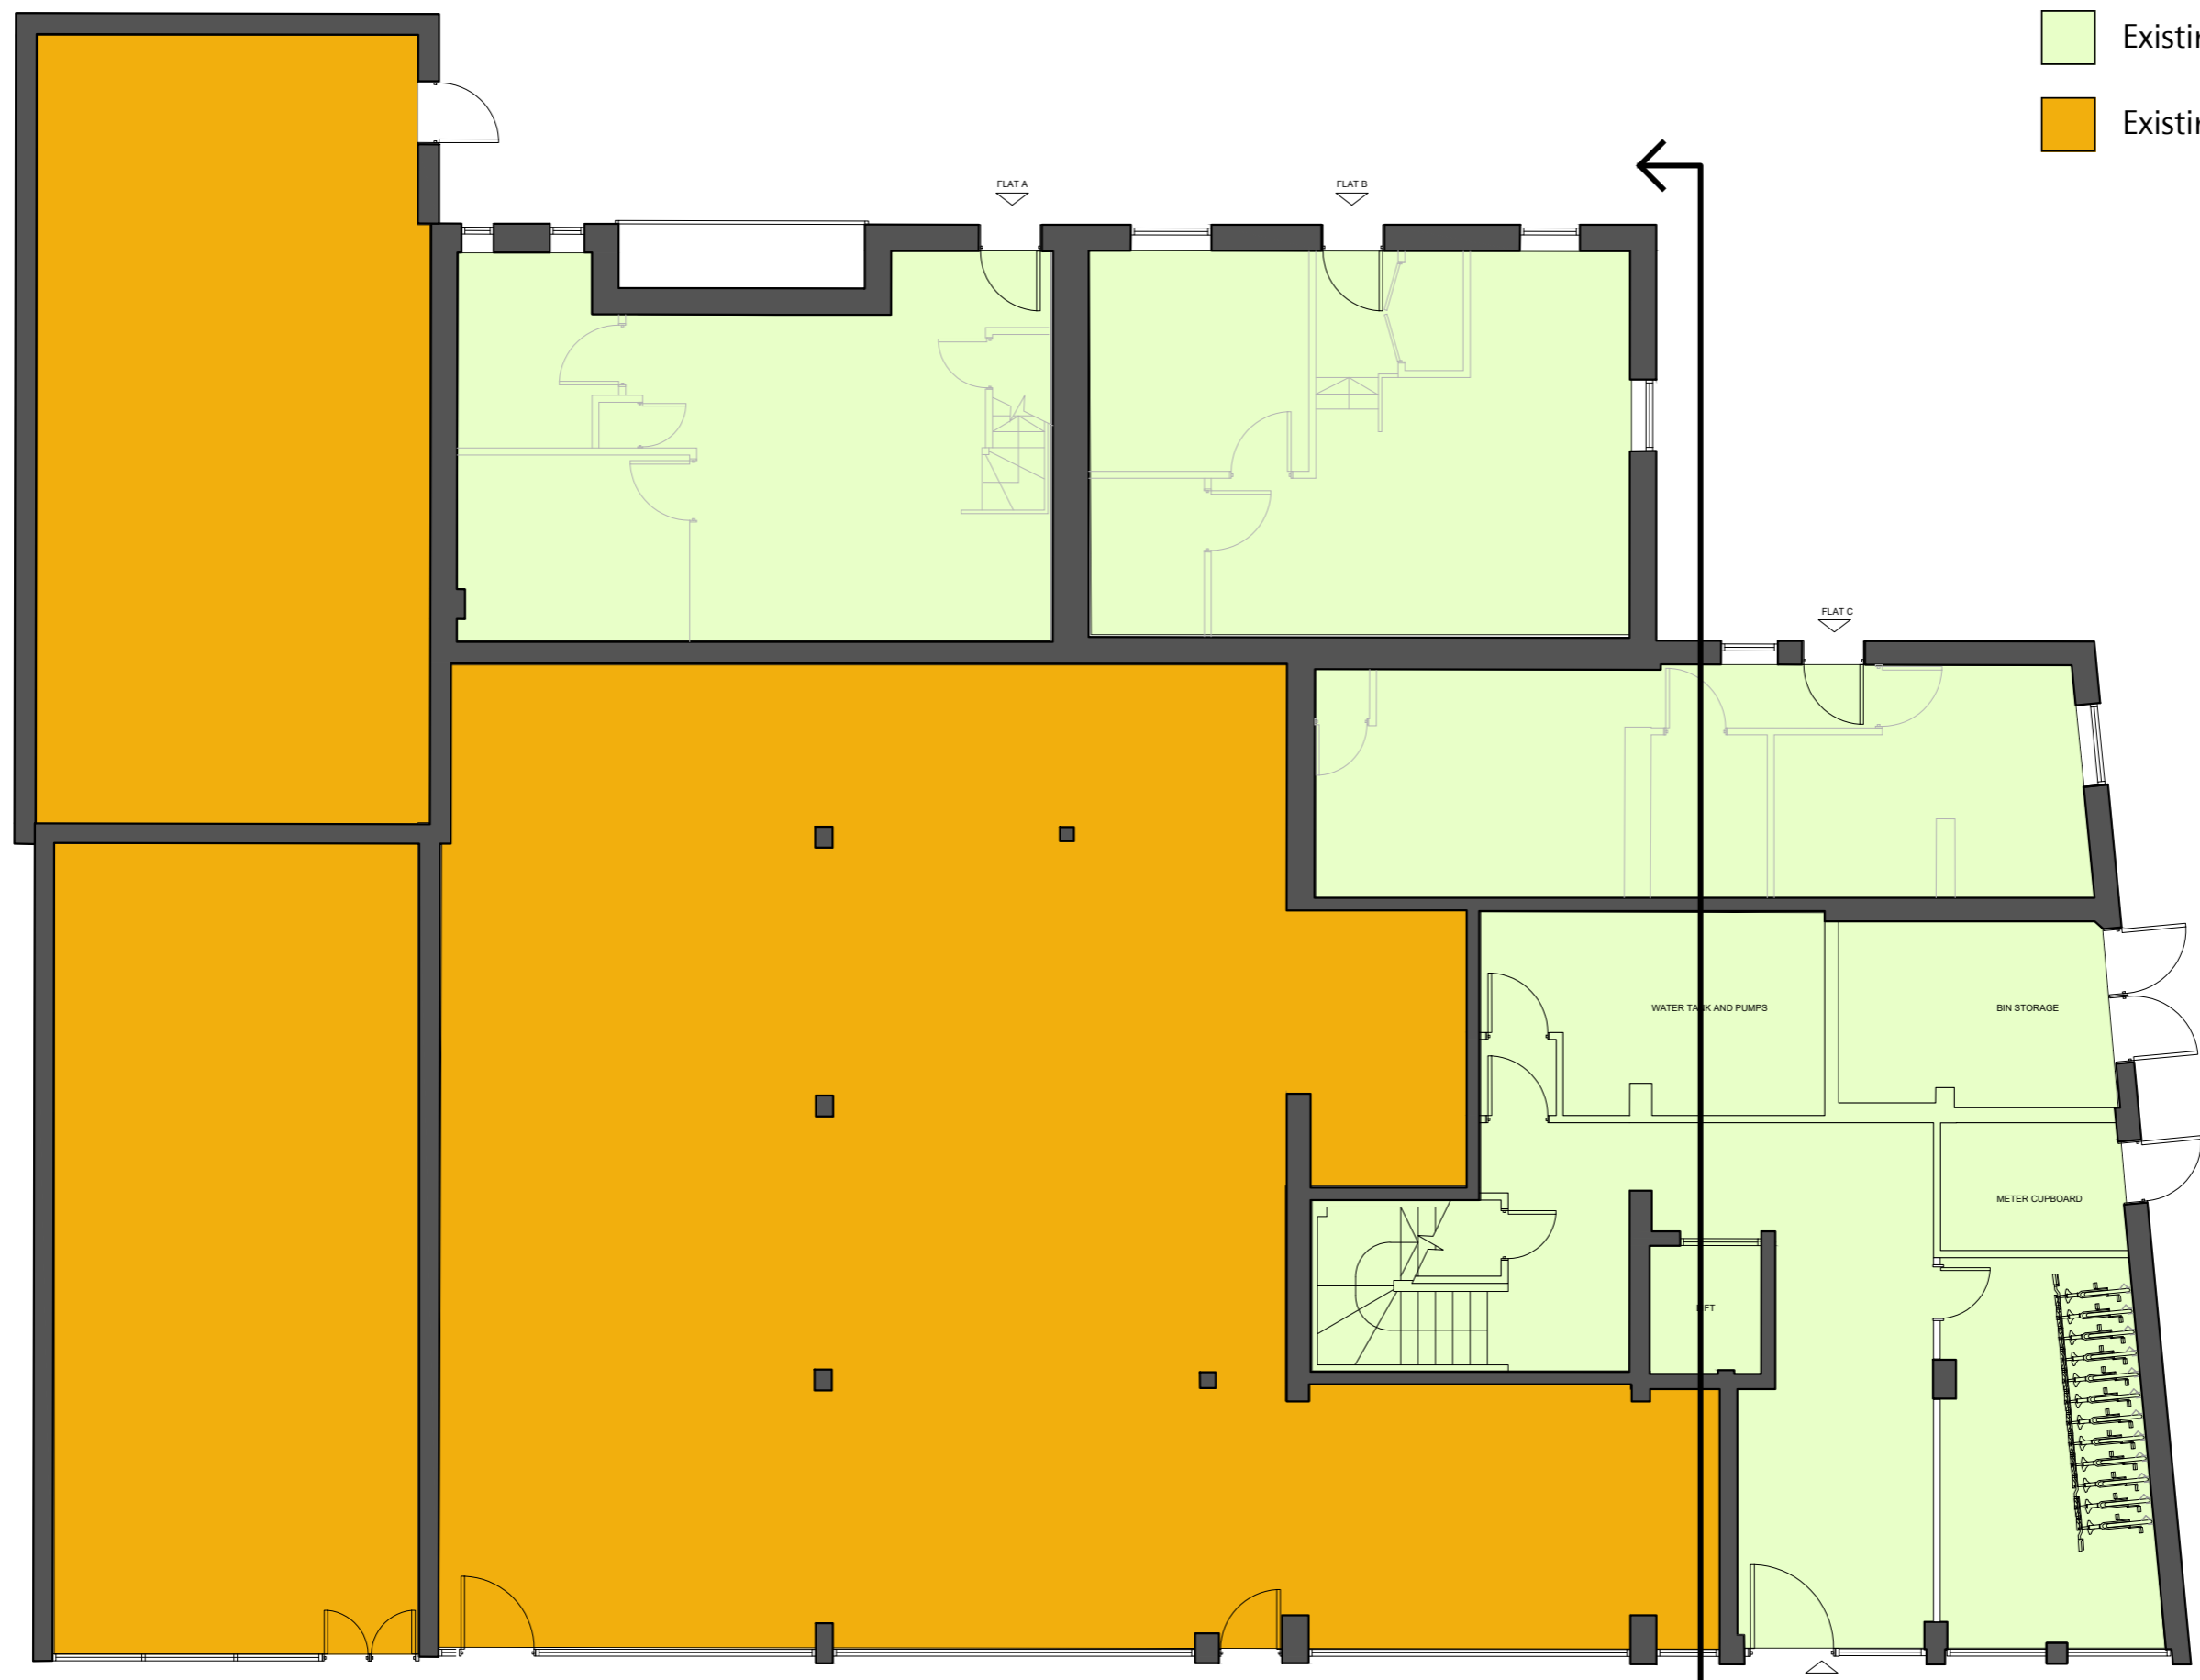

This page is intentionally left blank

Existing residential use


Page 5

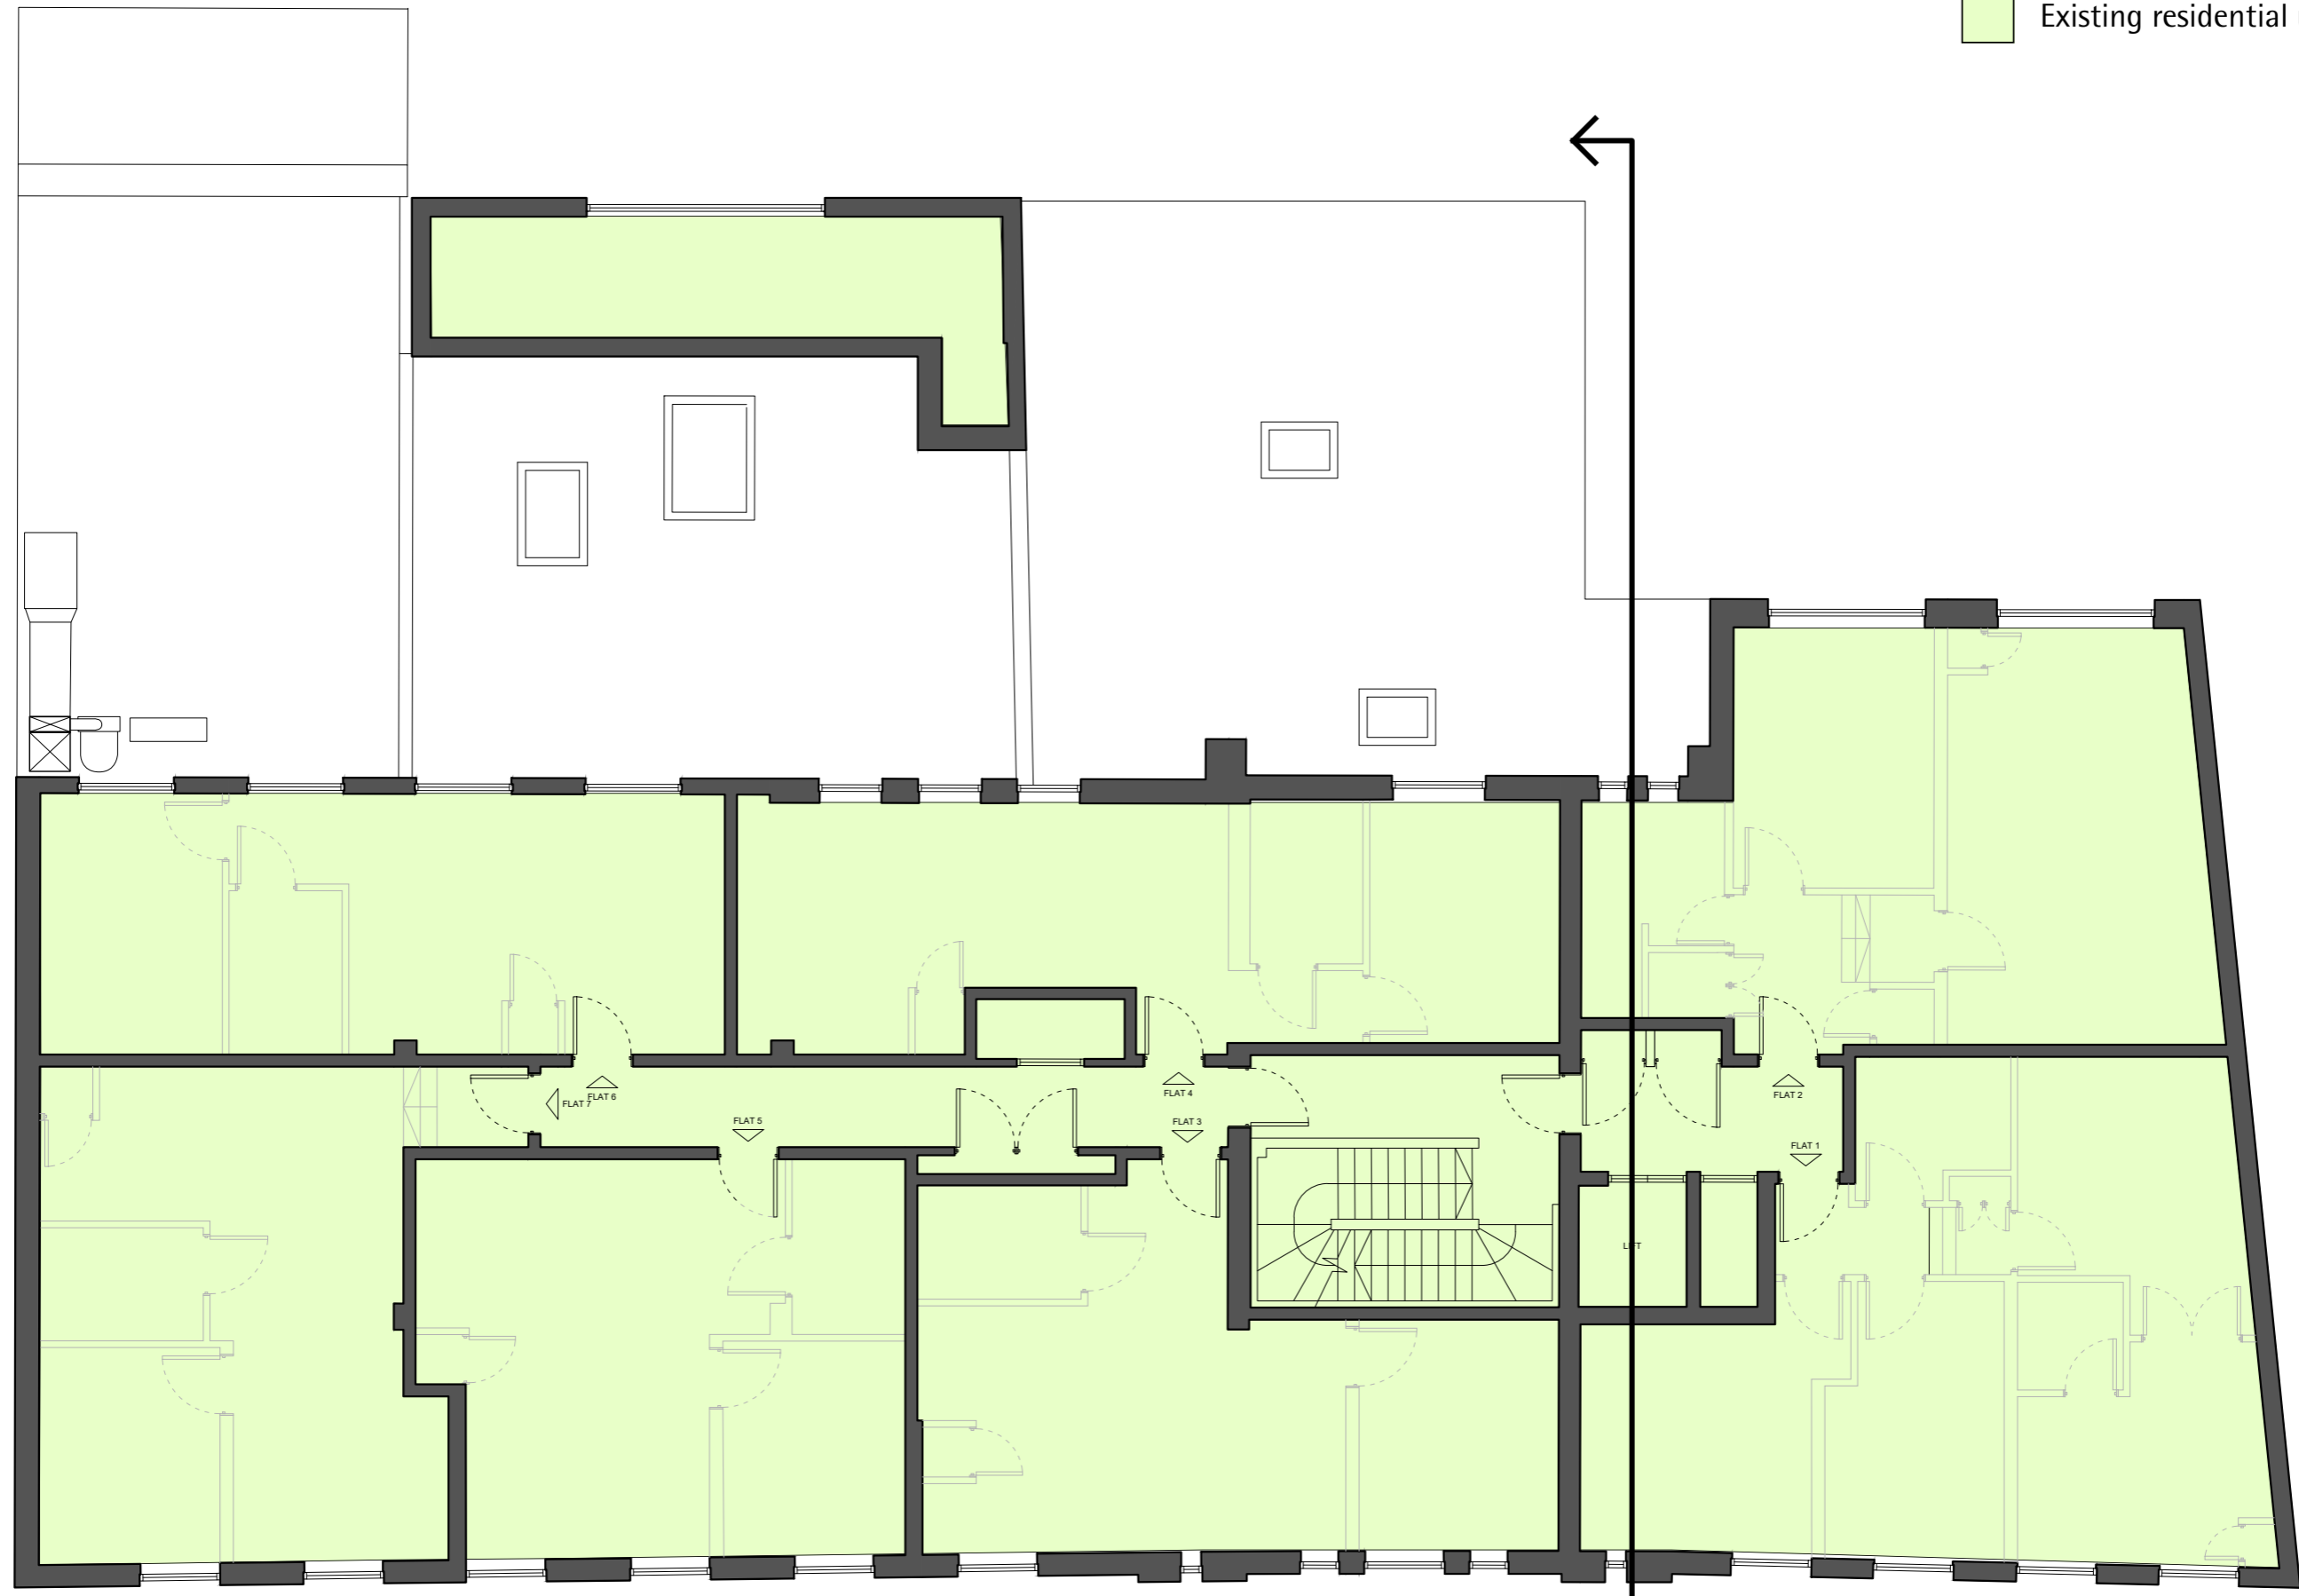

This page is intentionally left blank

Existing residential use


Page 7

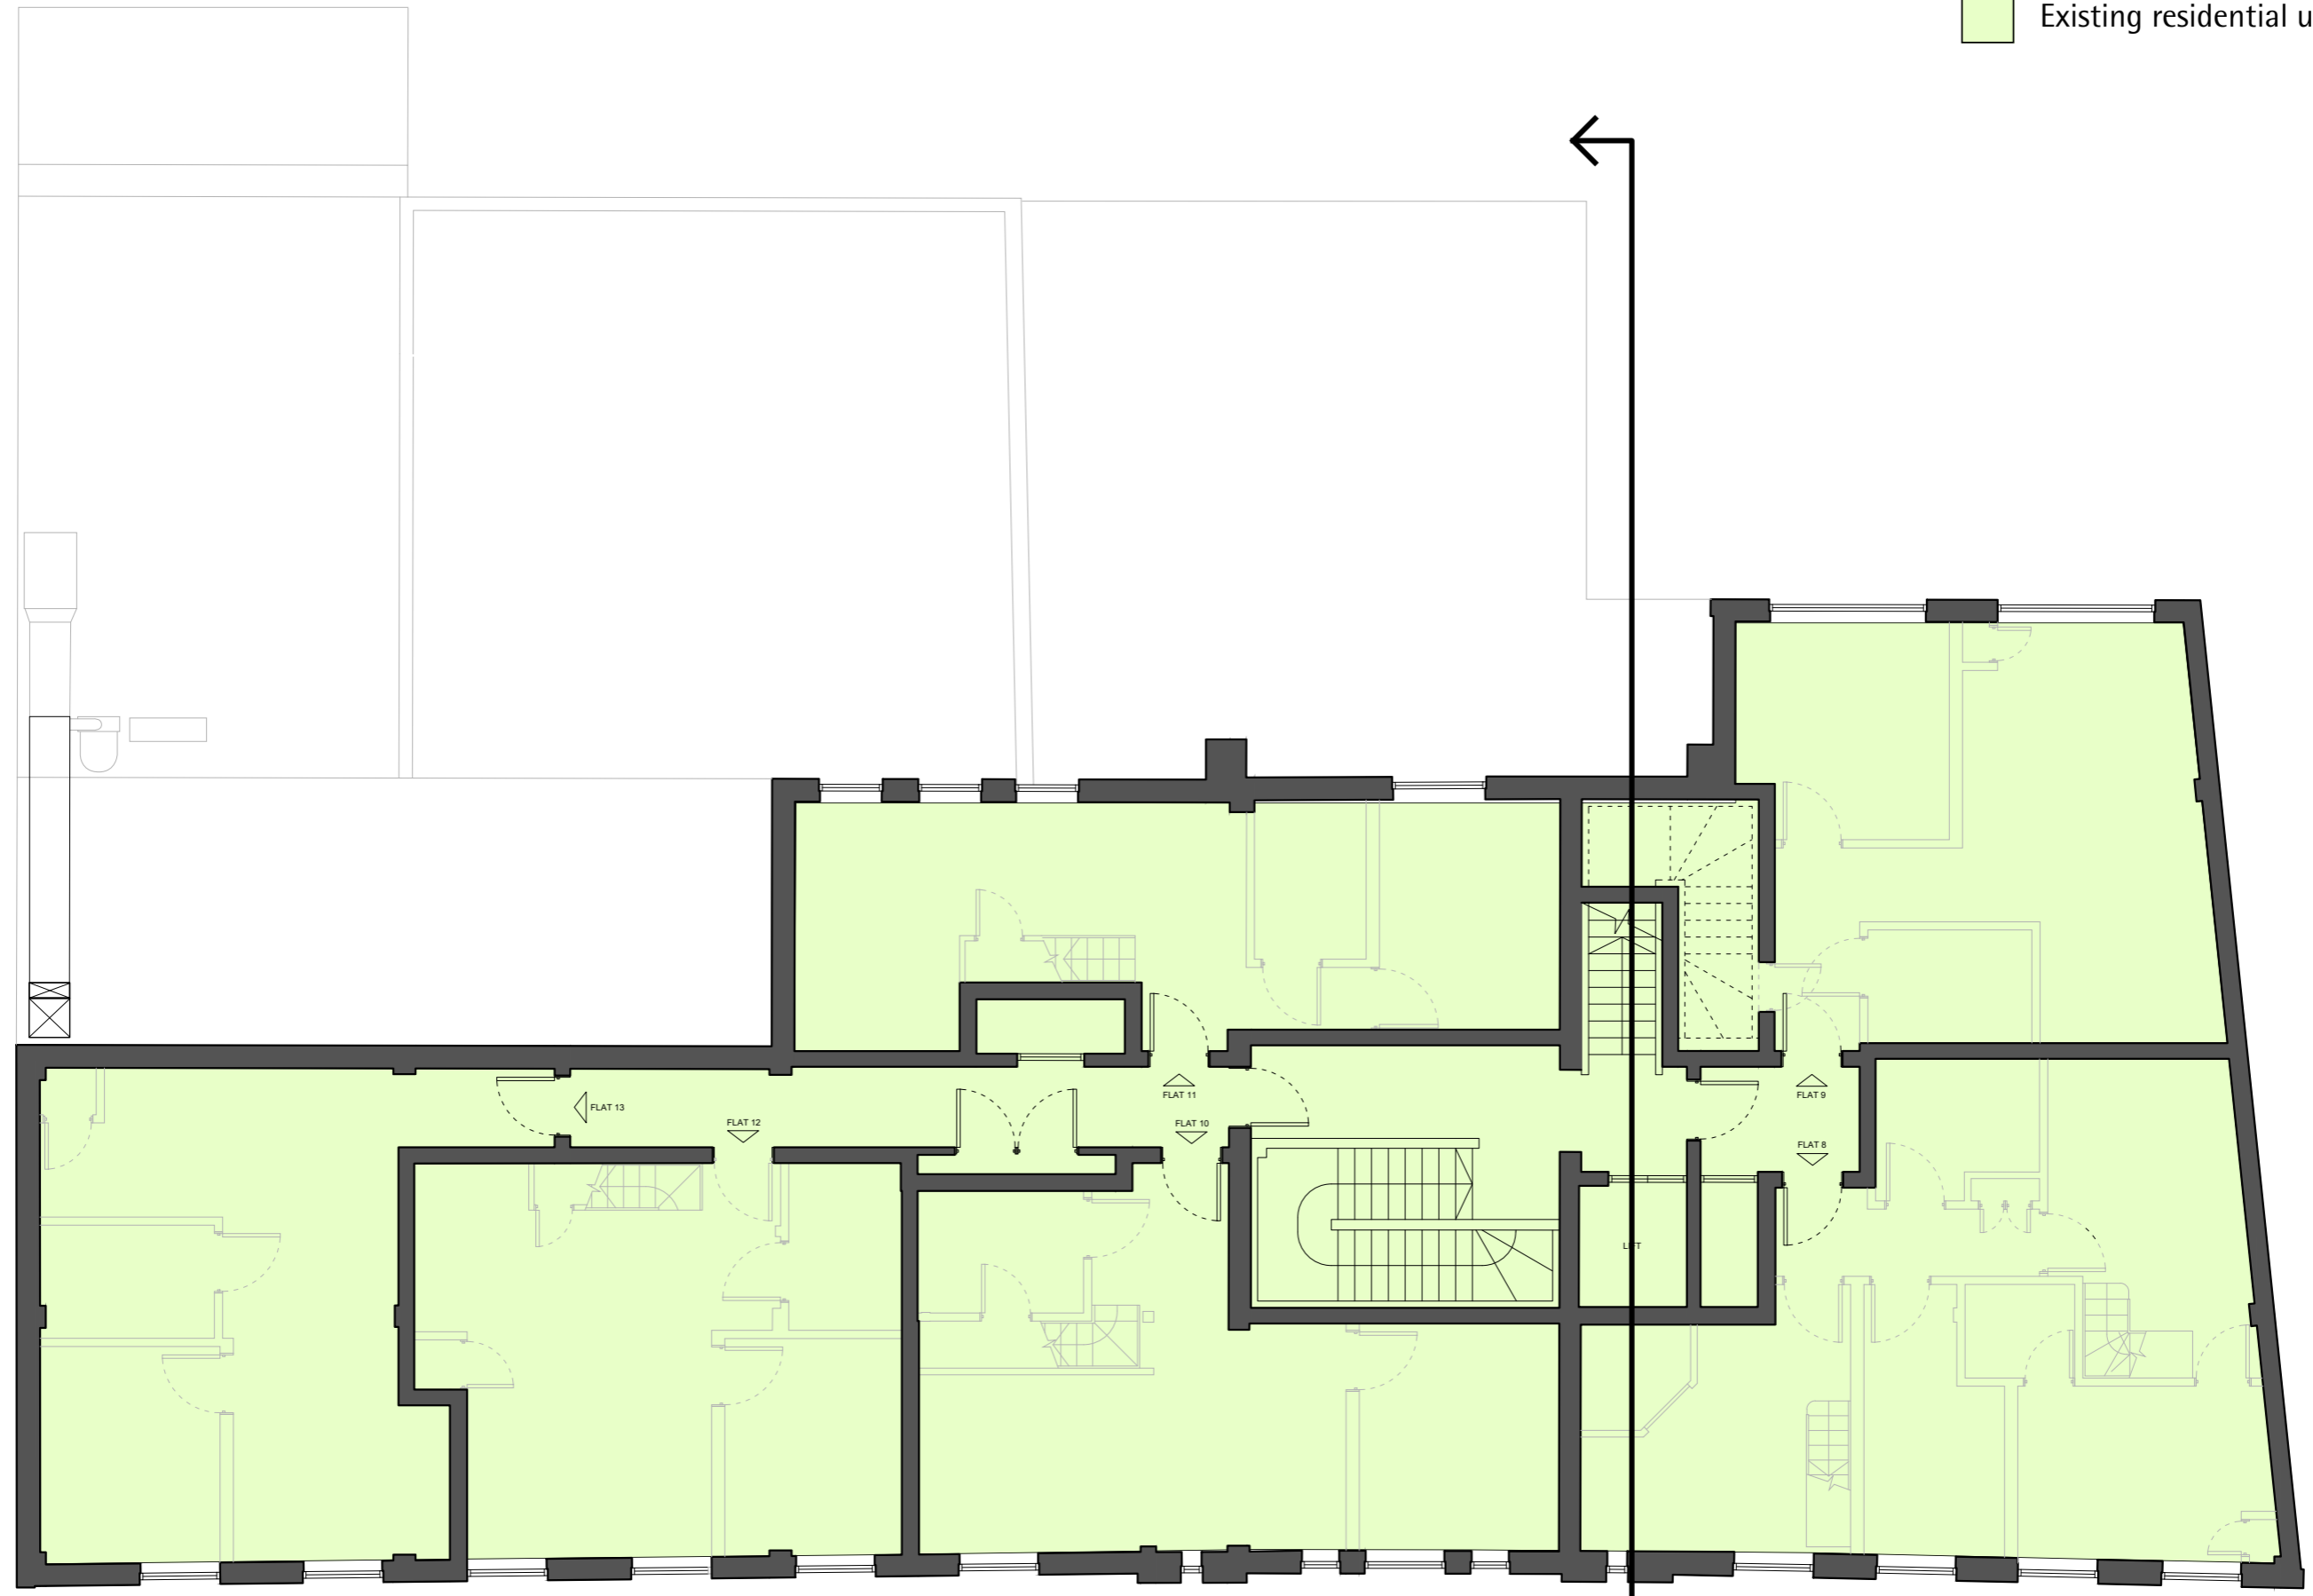


This page is intentionally left blank

Existing residential use

Page 9

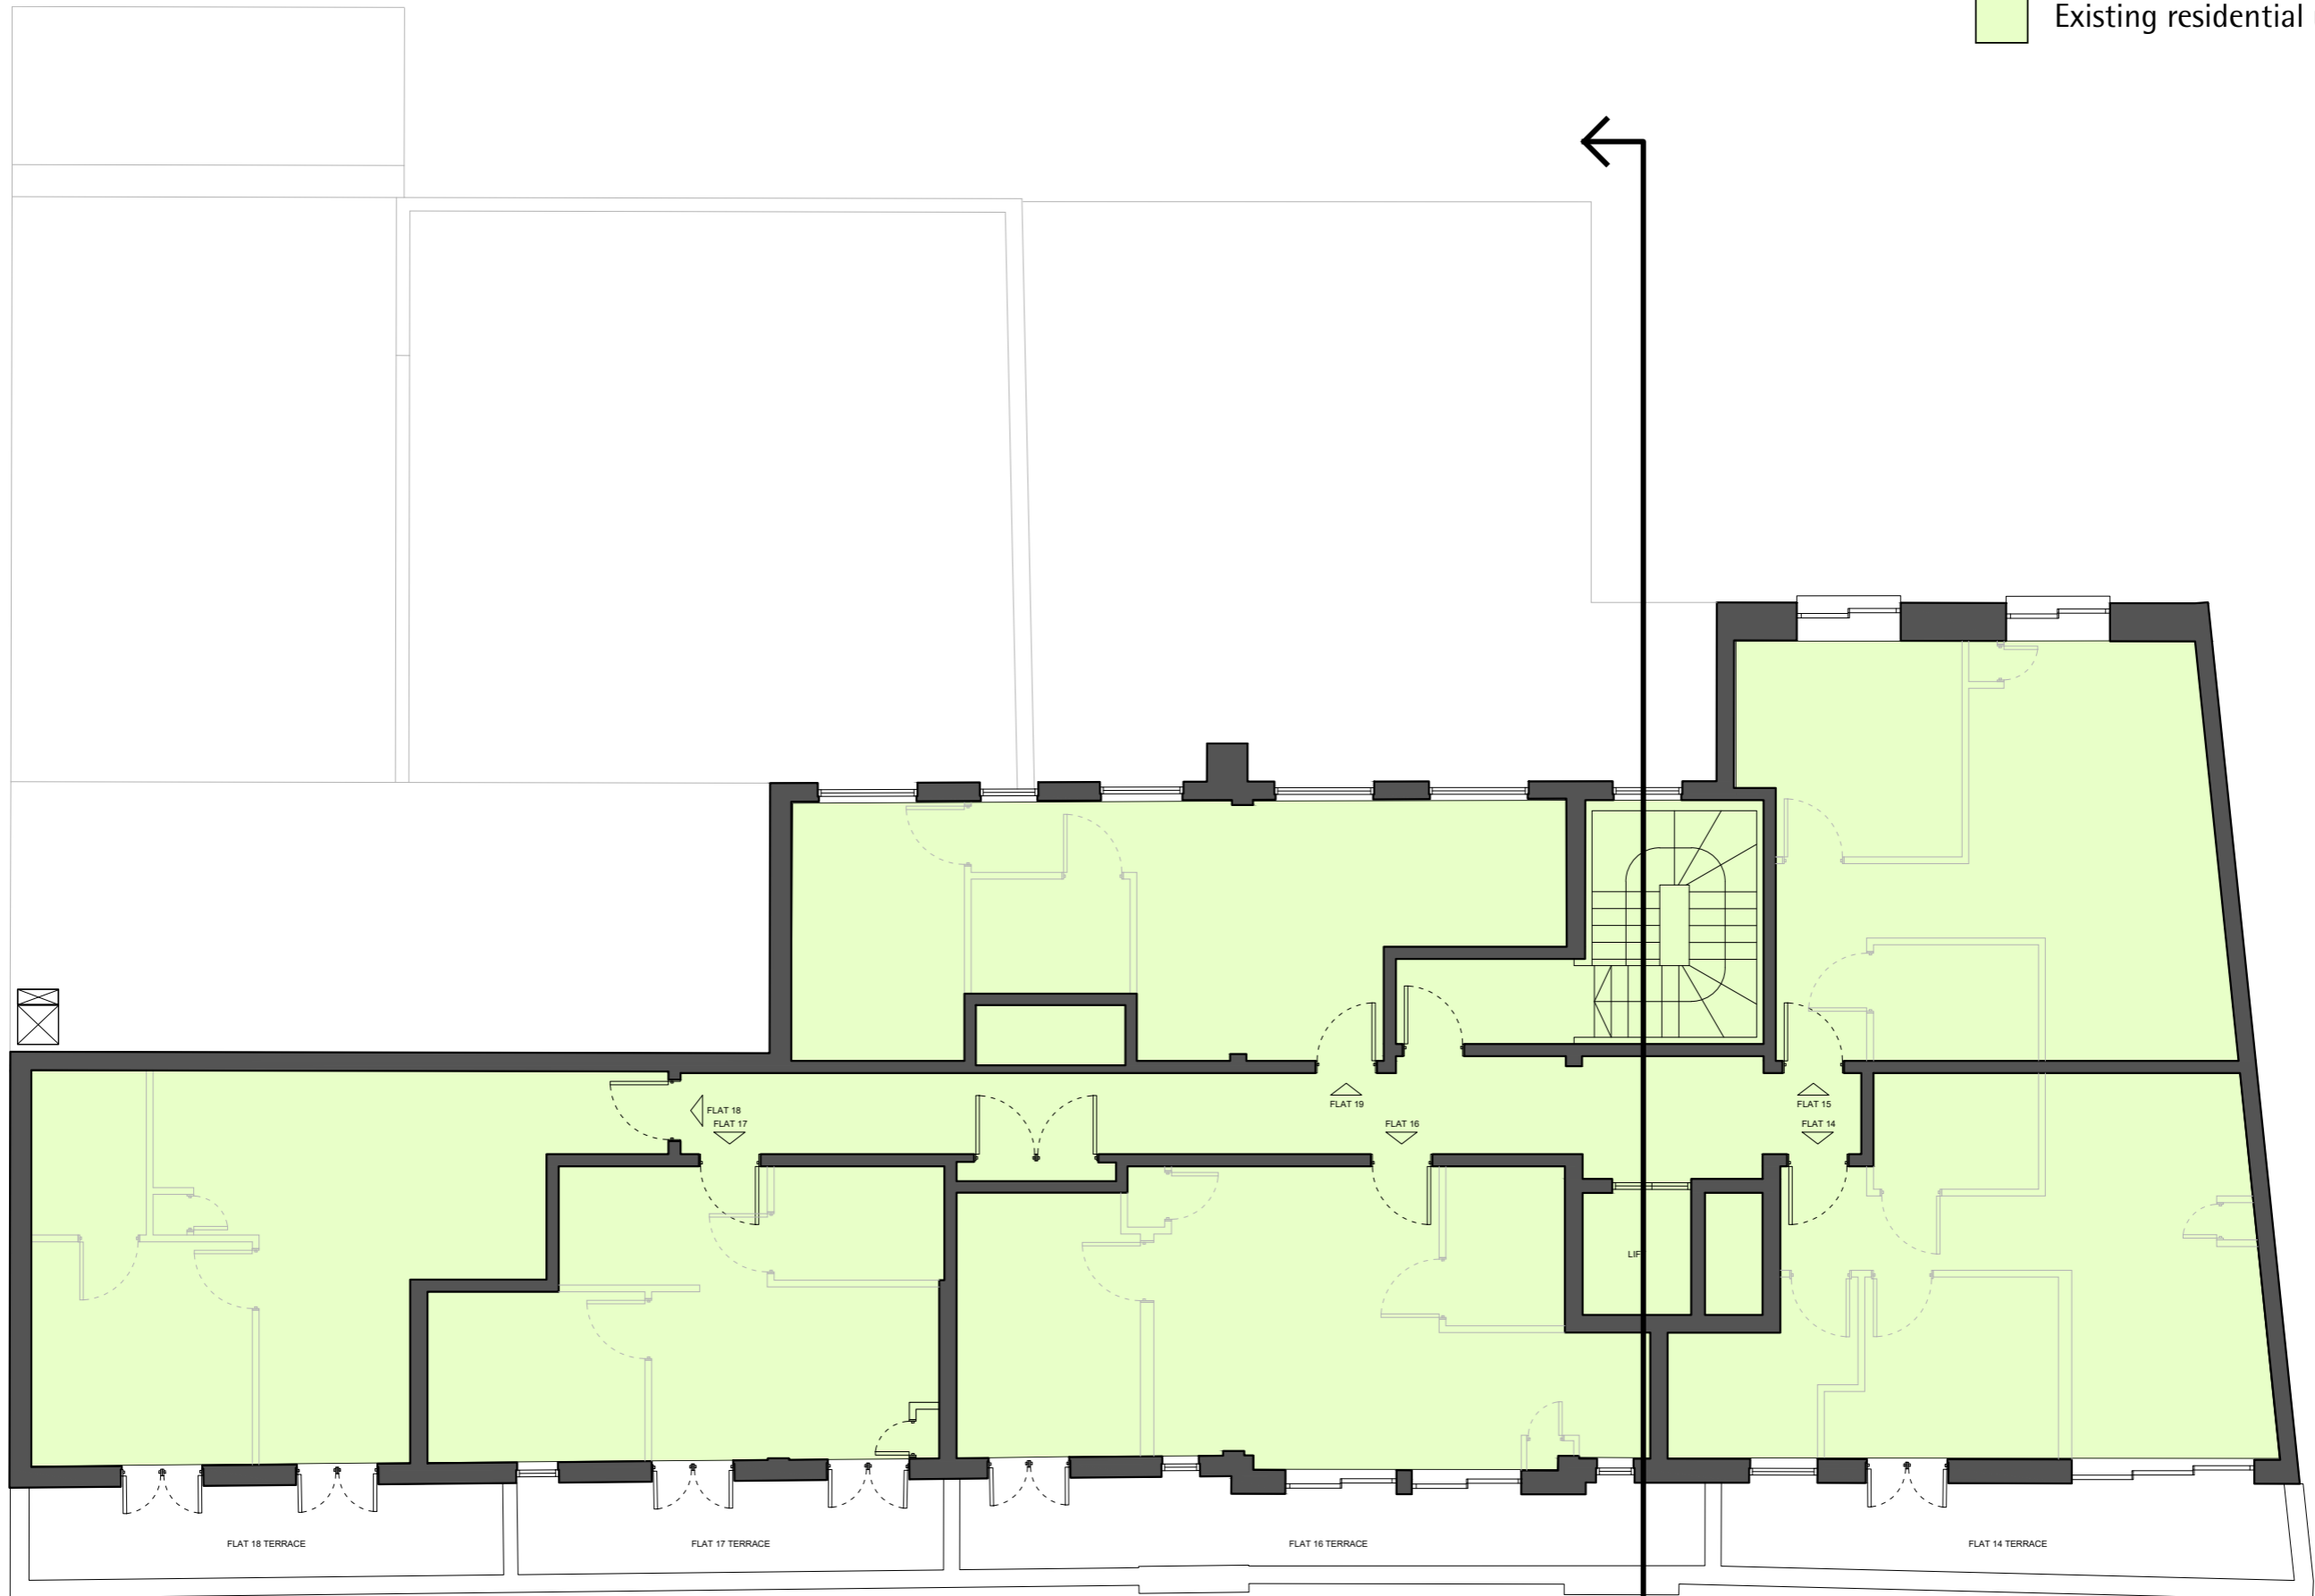

This page is intentionally left blank

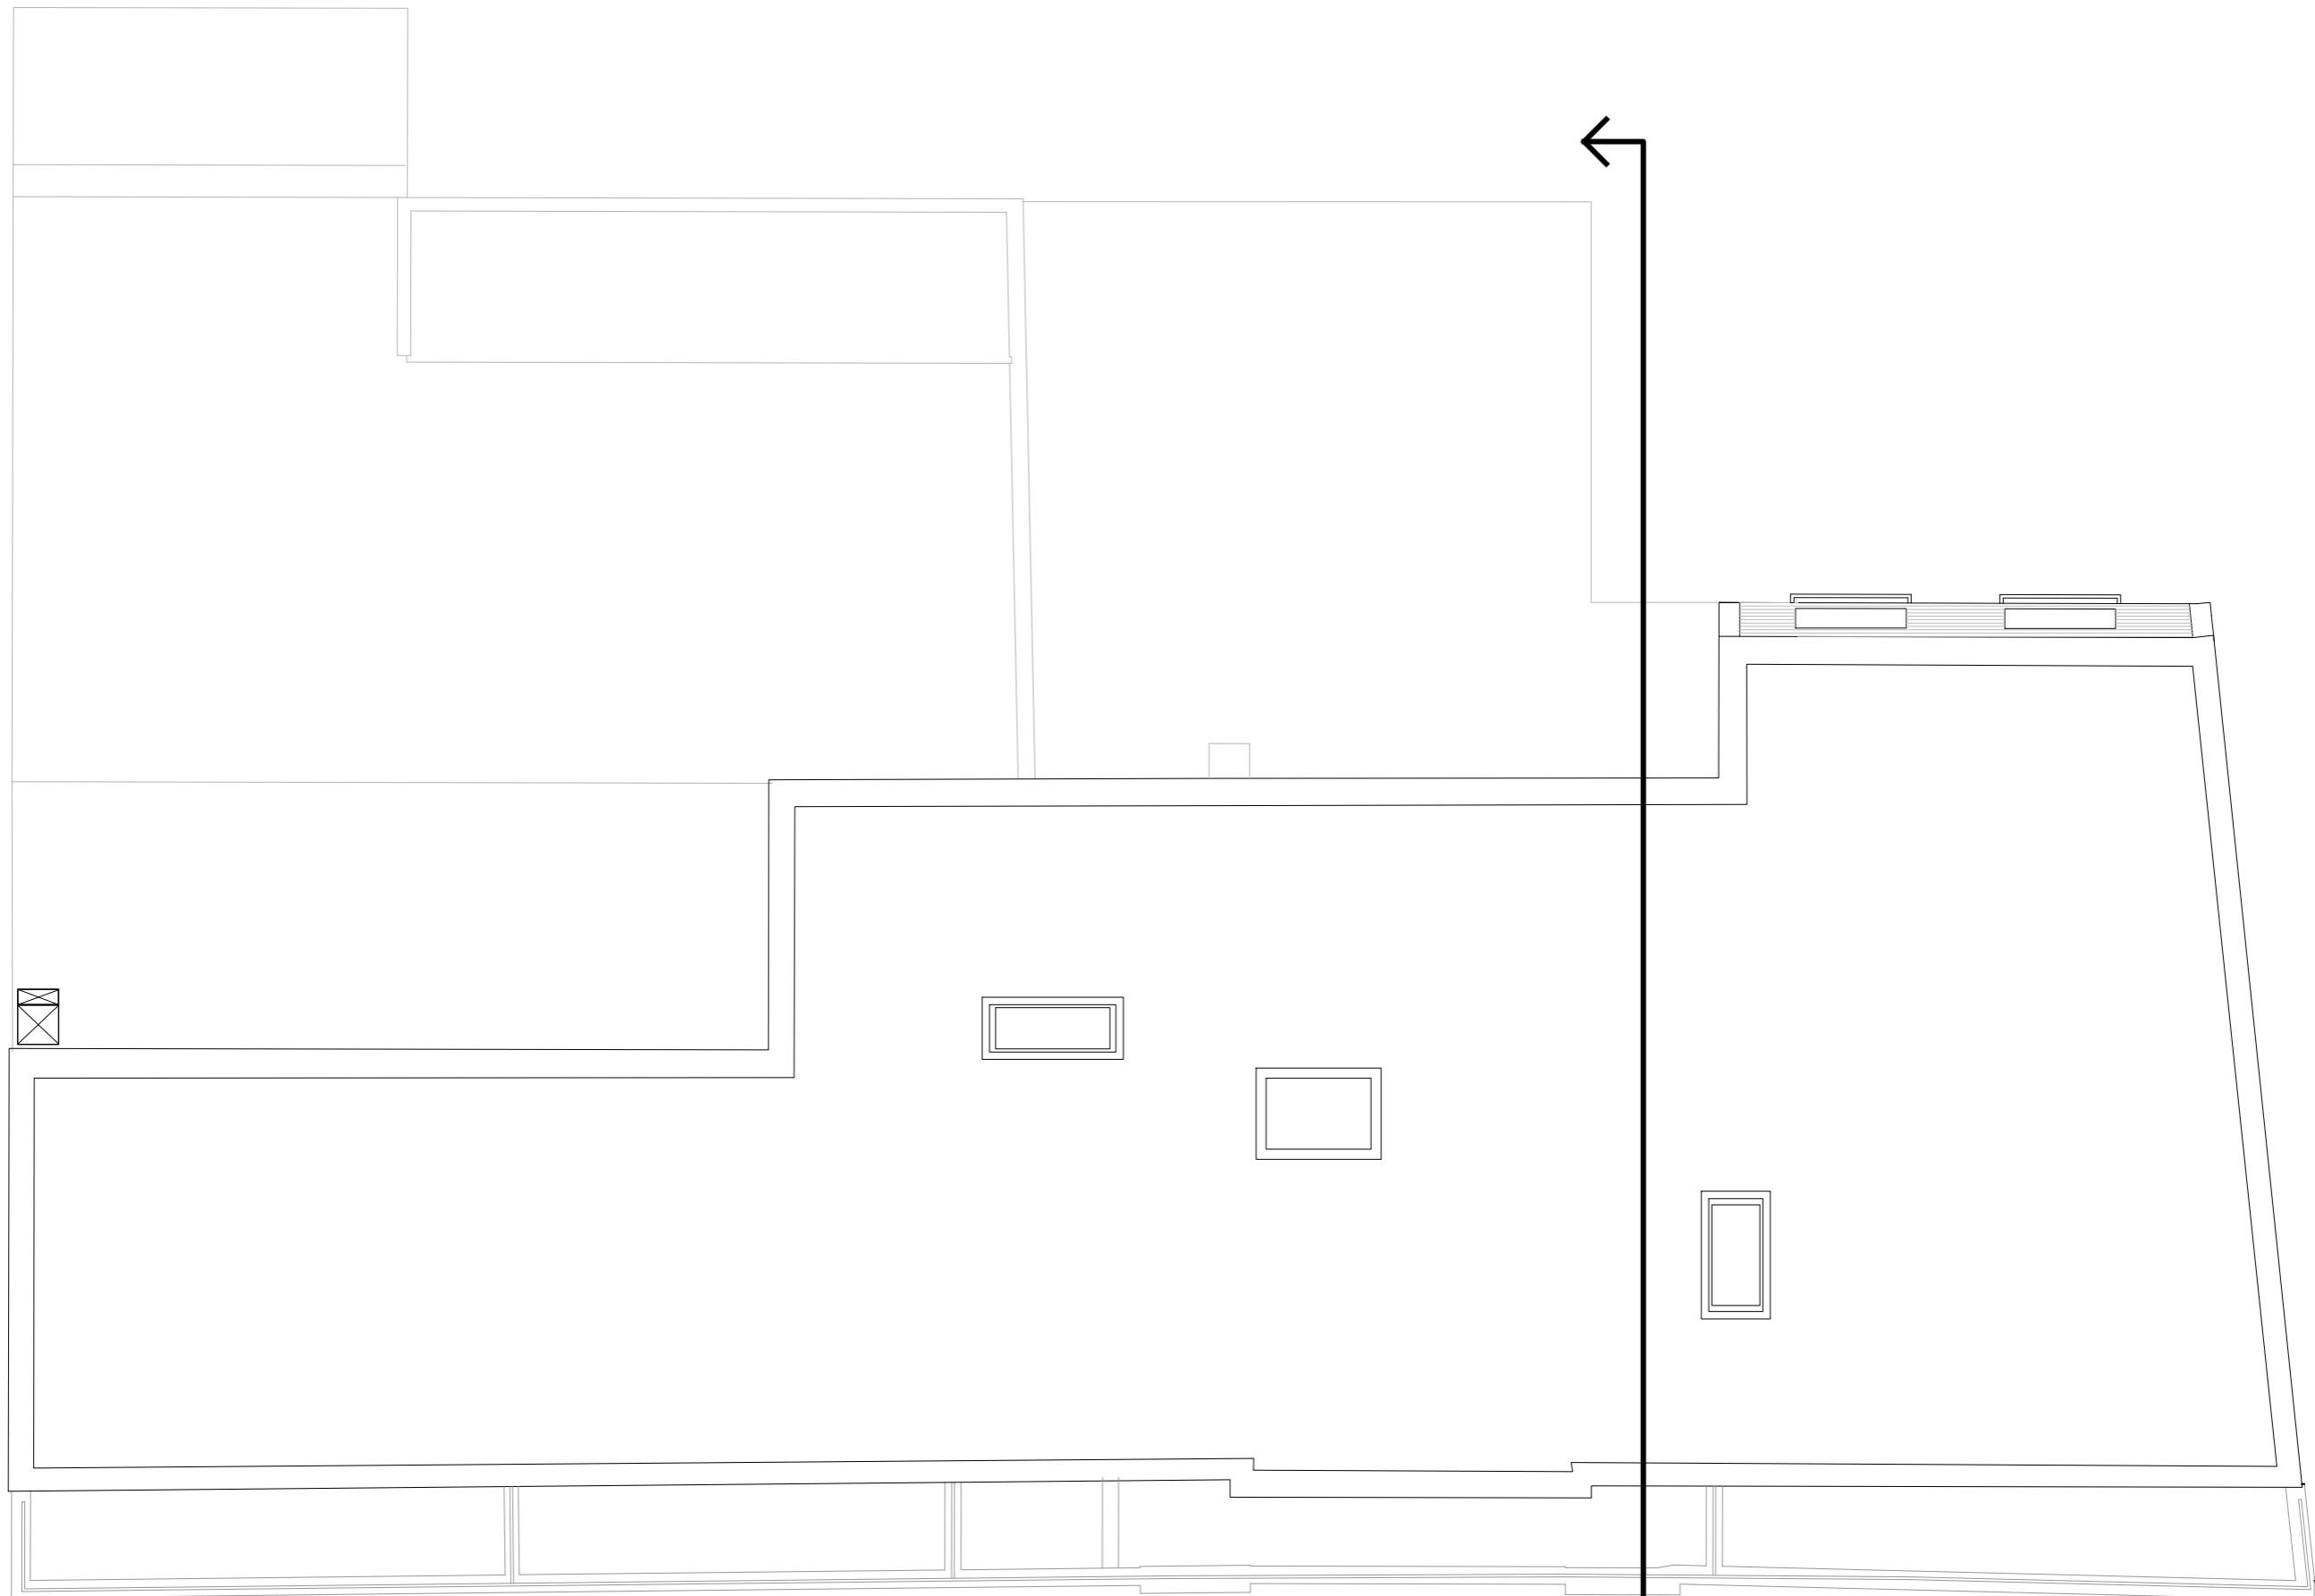

This page is intentionally left blank

Page 13




This page is intentionally left blank


Page 15



This page is intentionally left blank

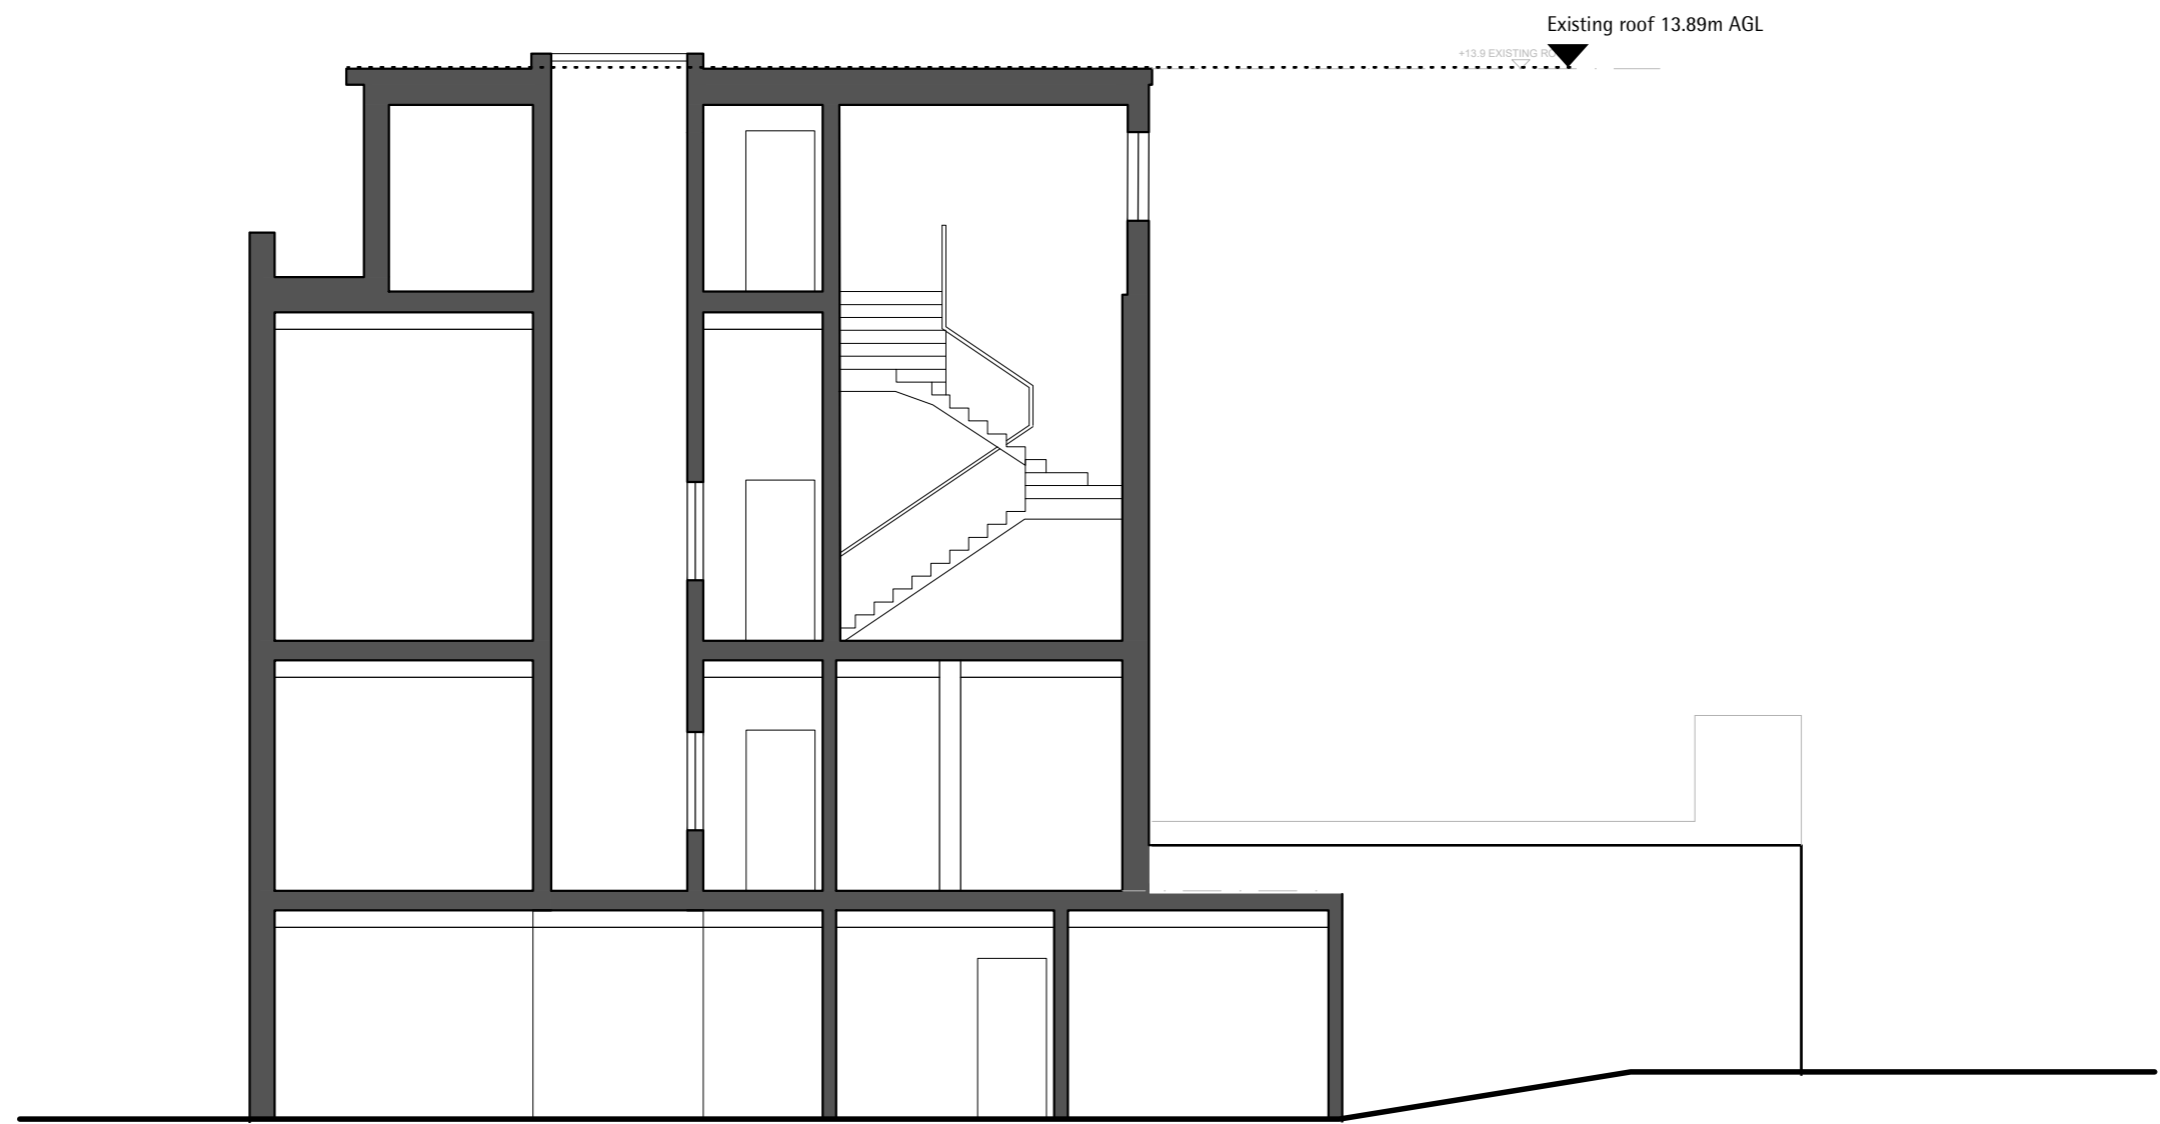


This page is intentionally left blank

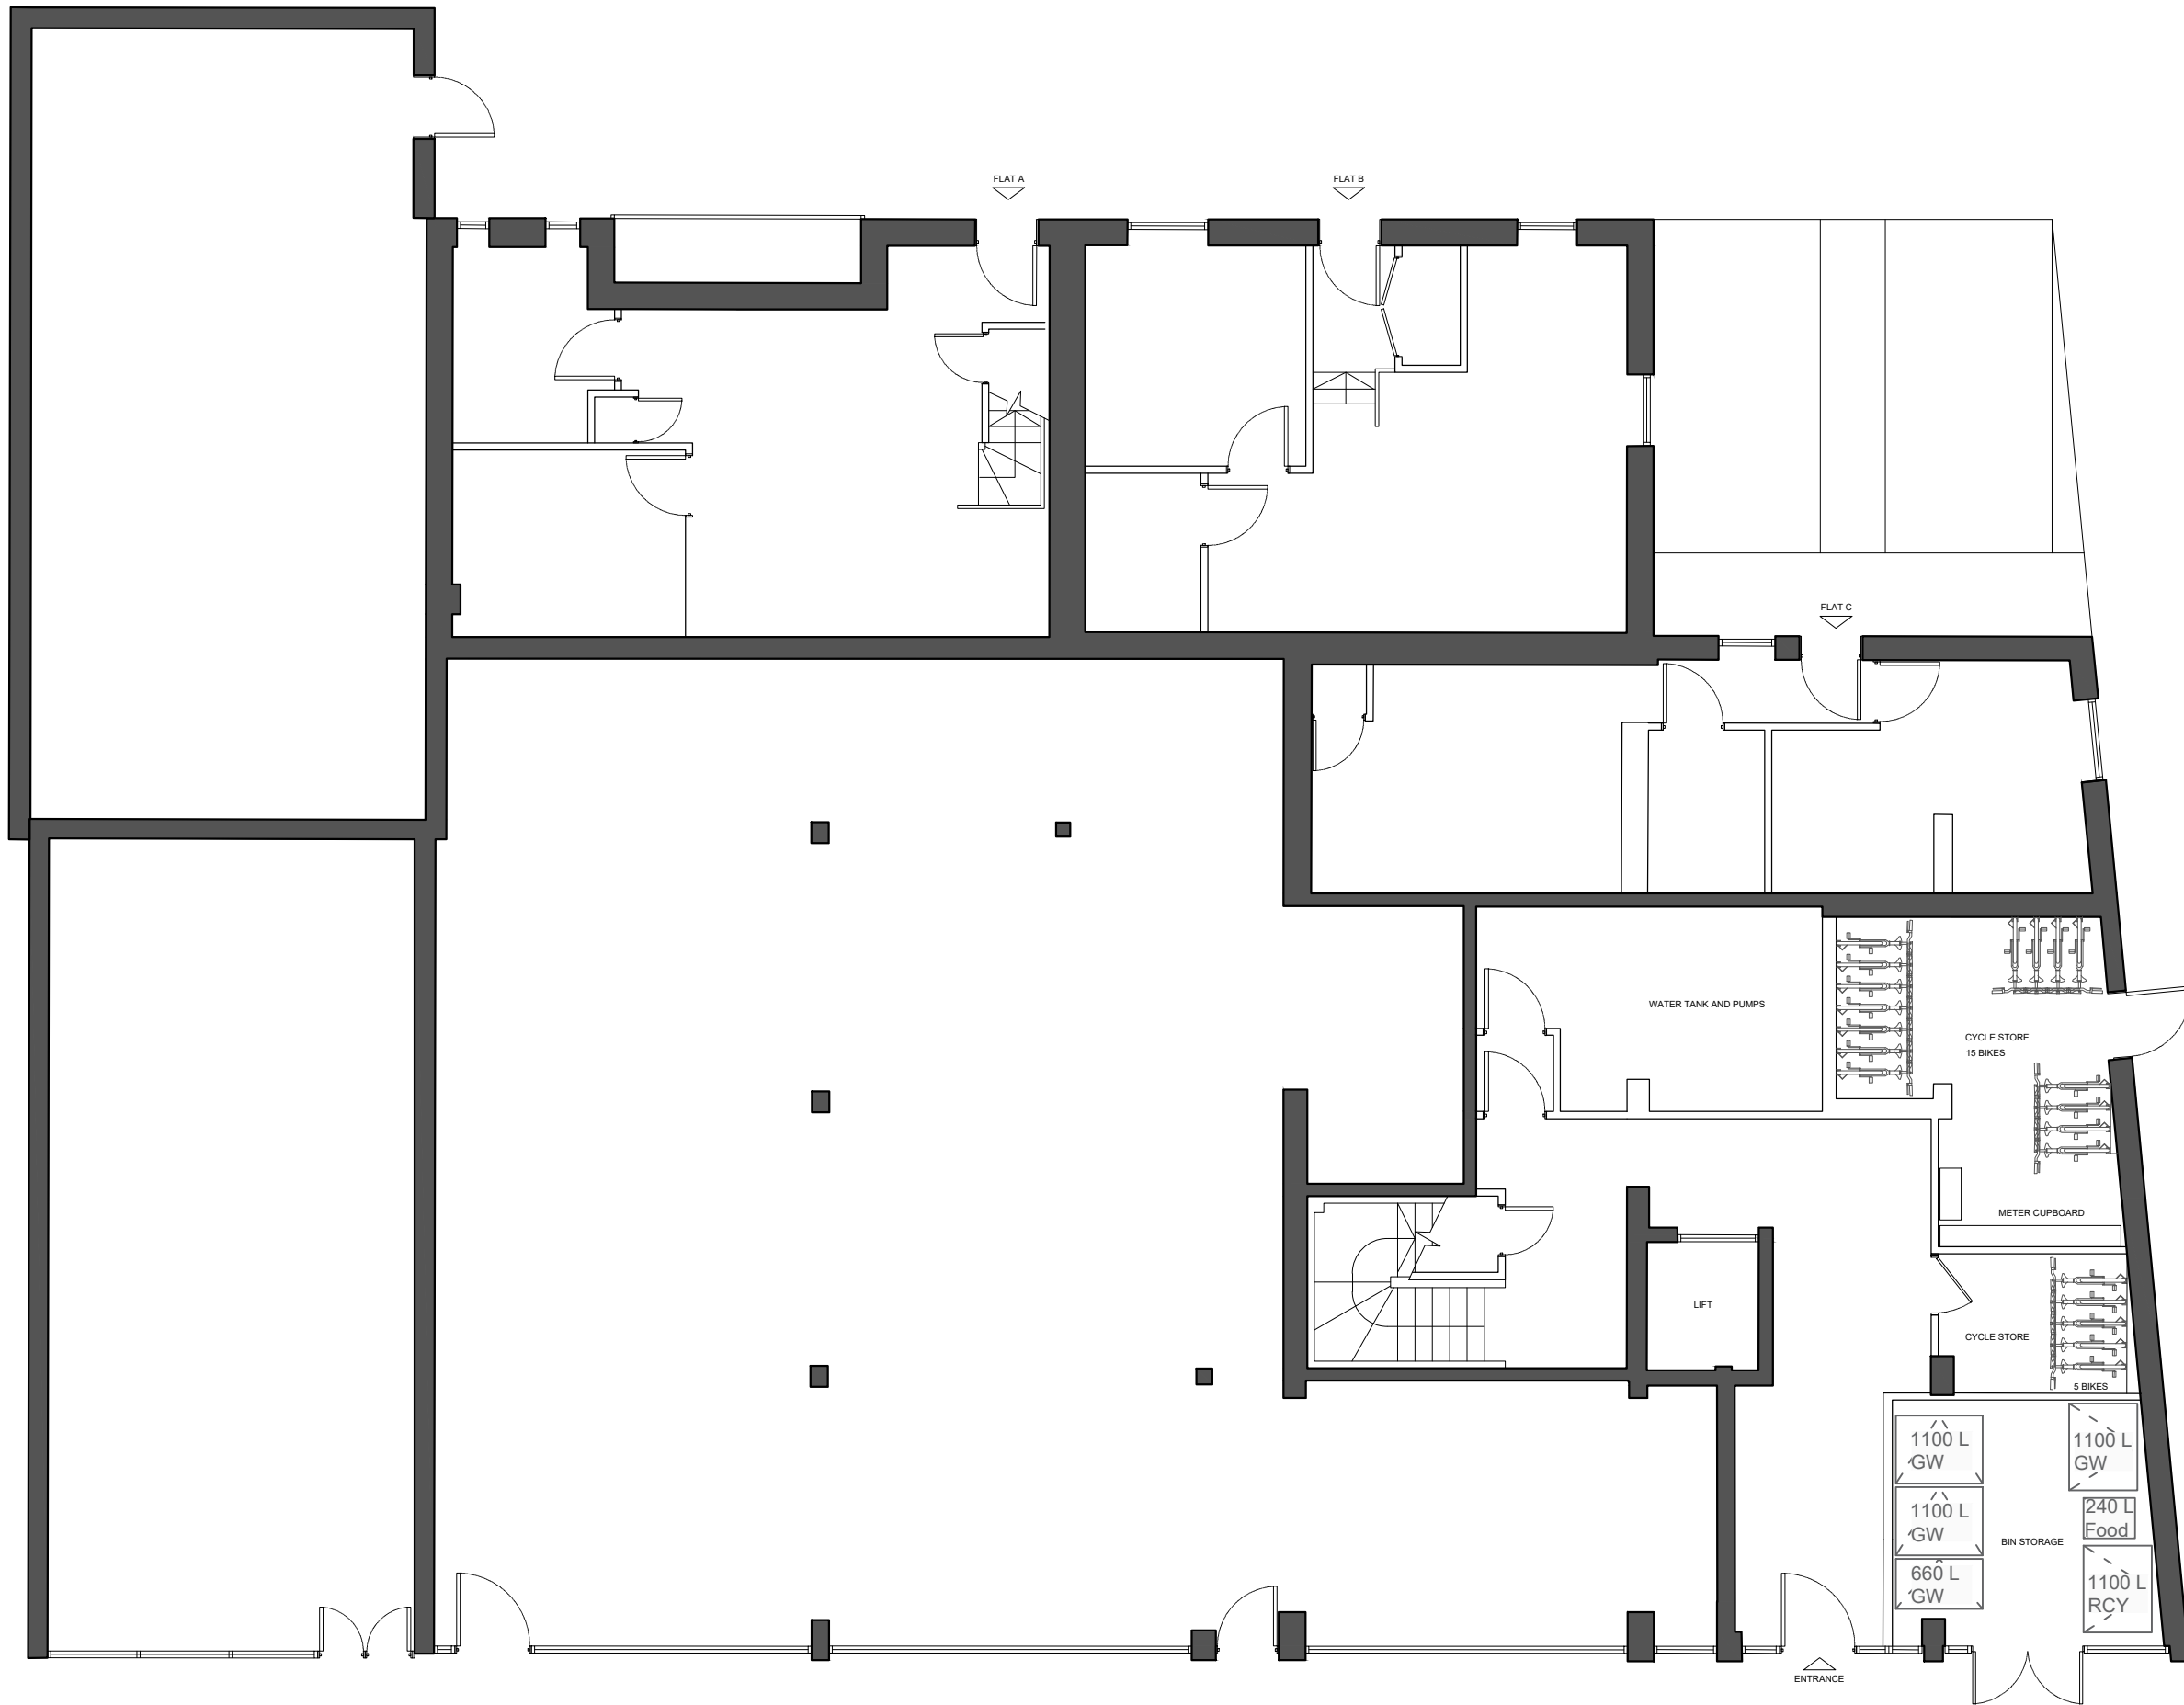


Proposed Ground floor



1:100


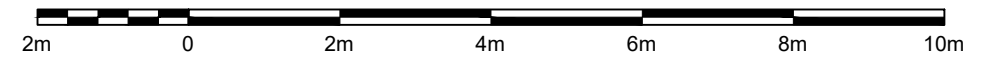




This page is intentionally left blank




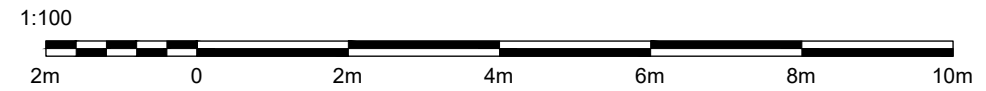


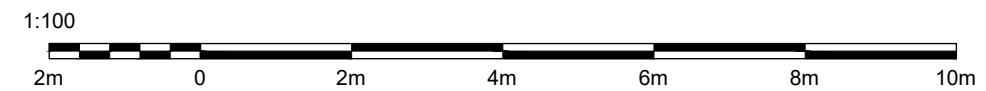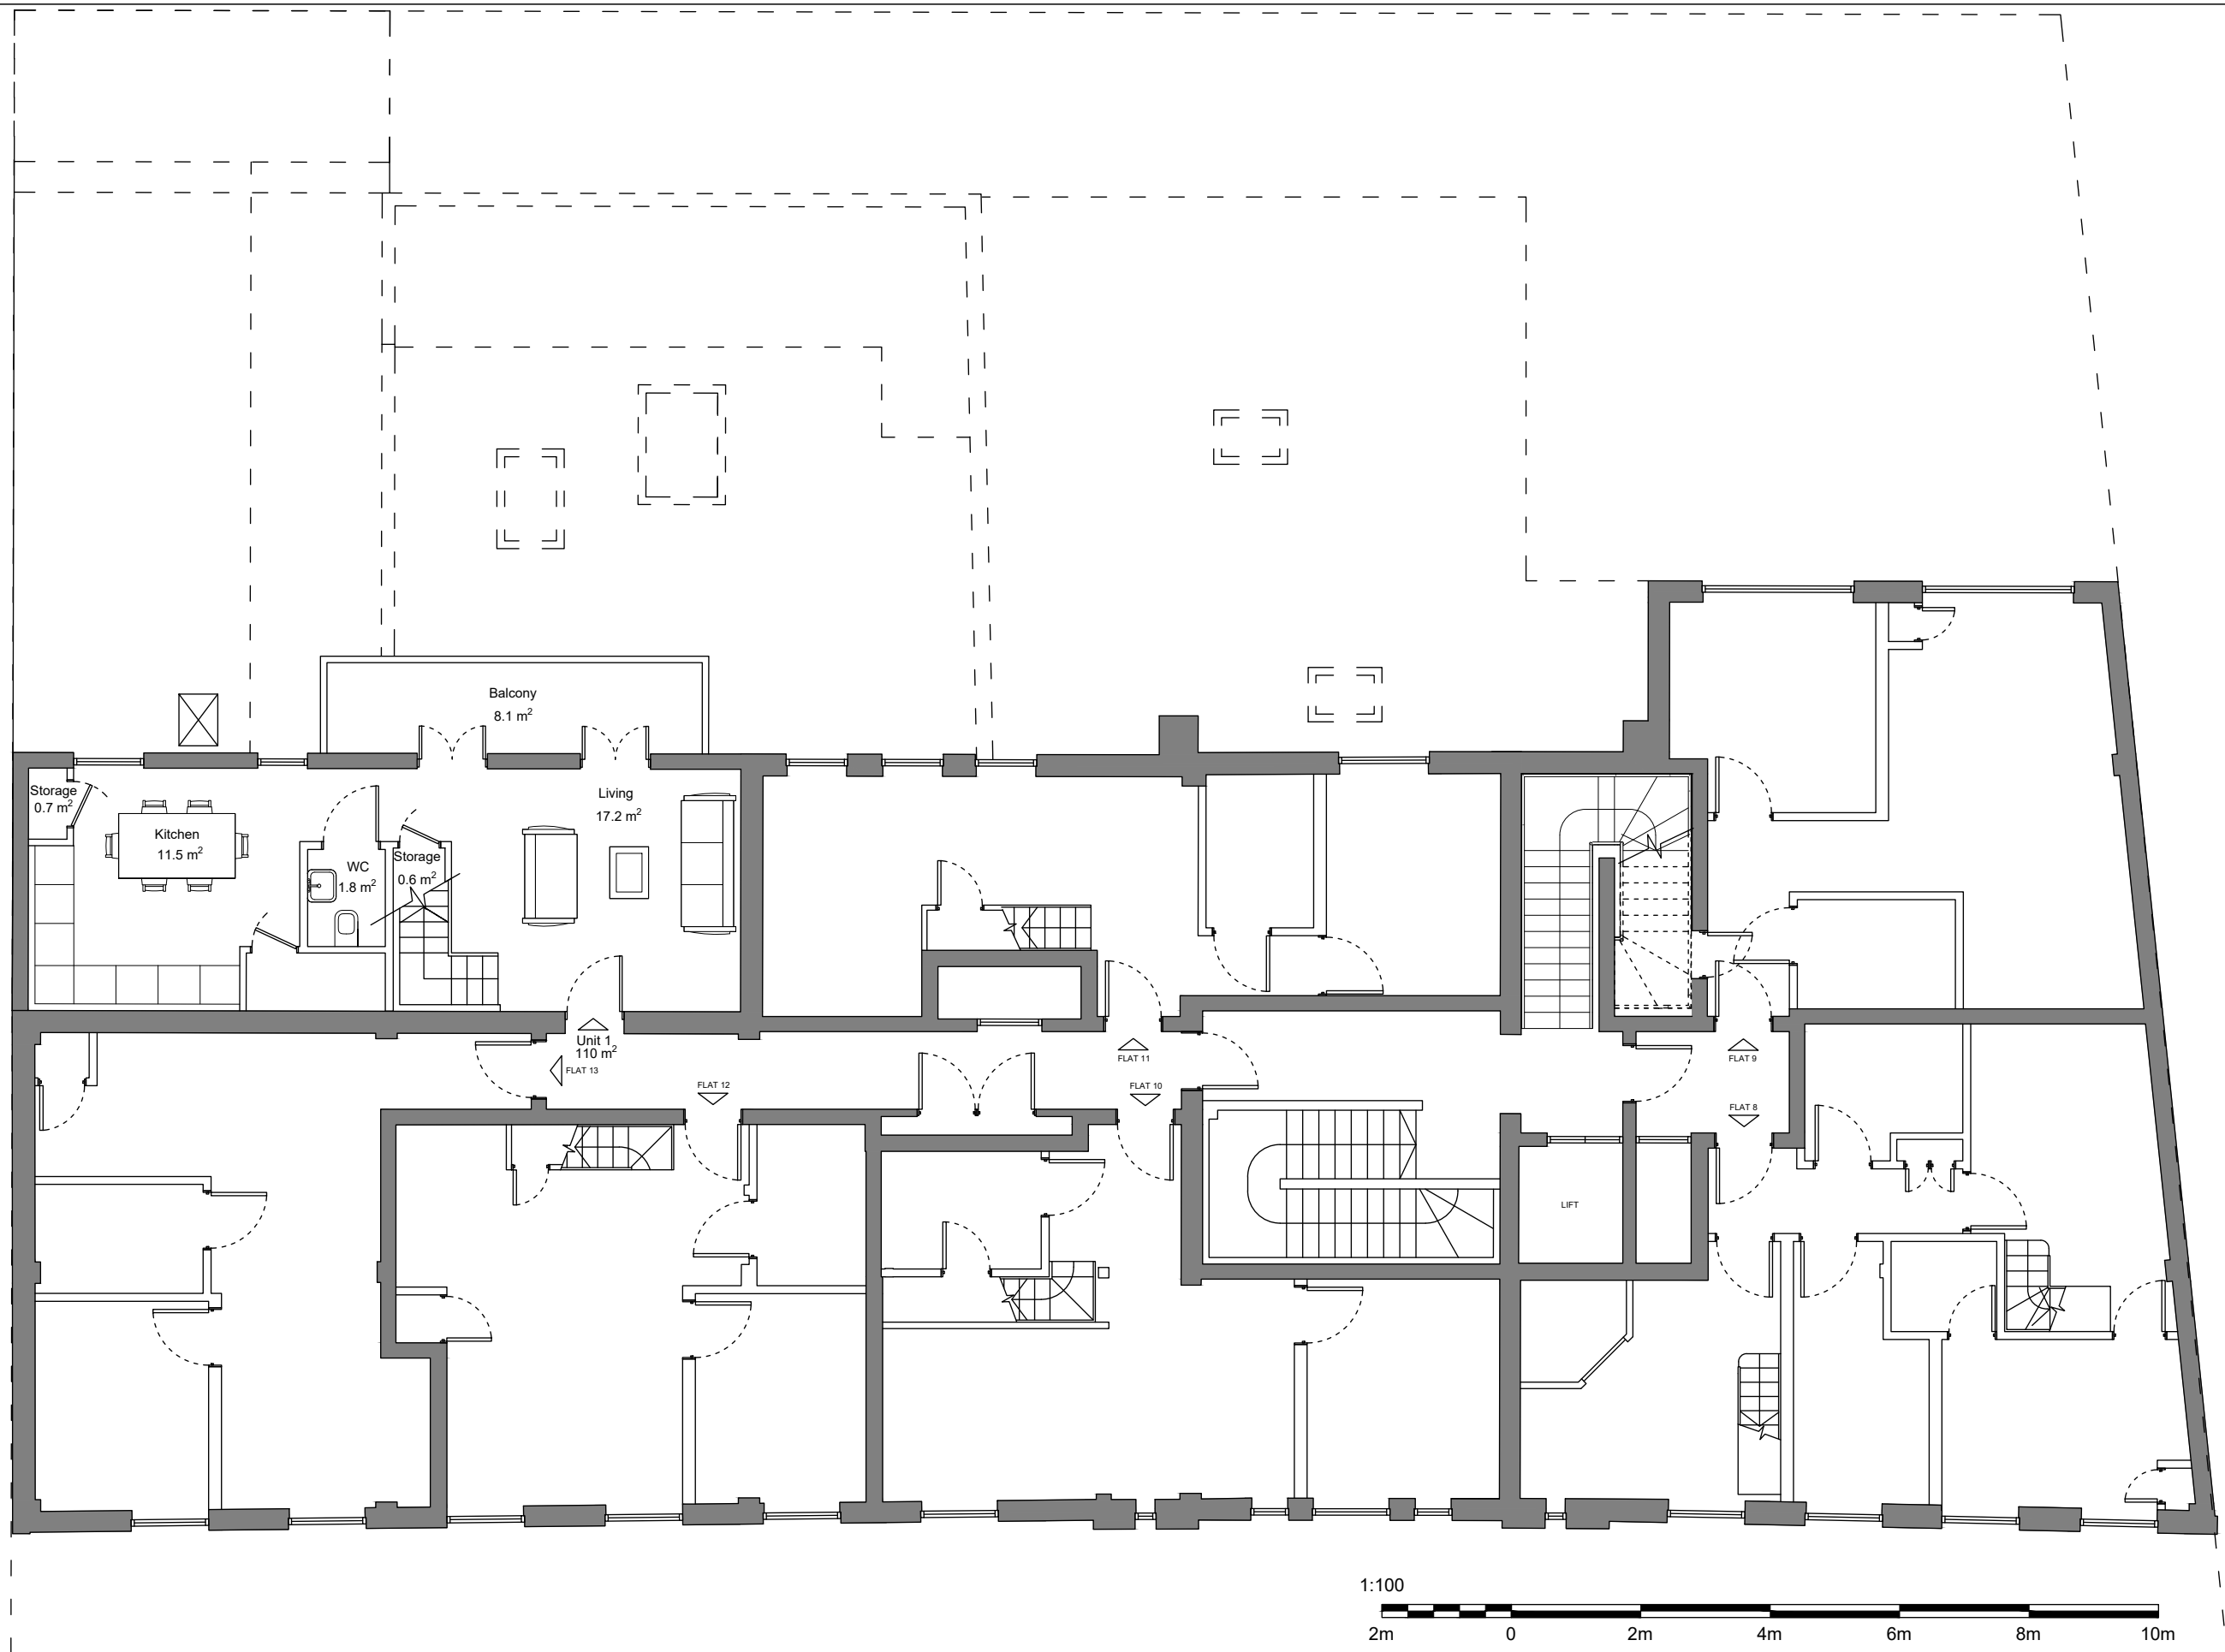

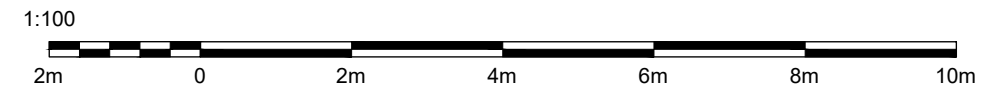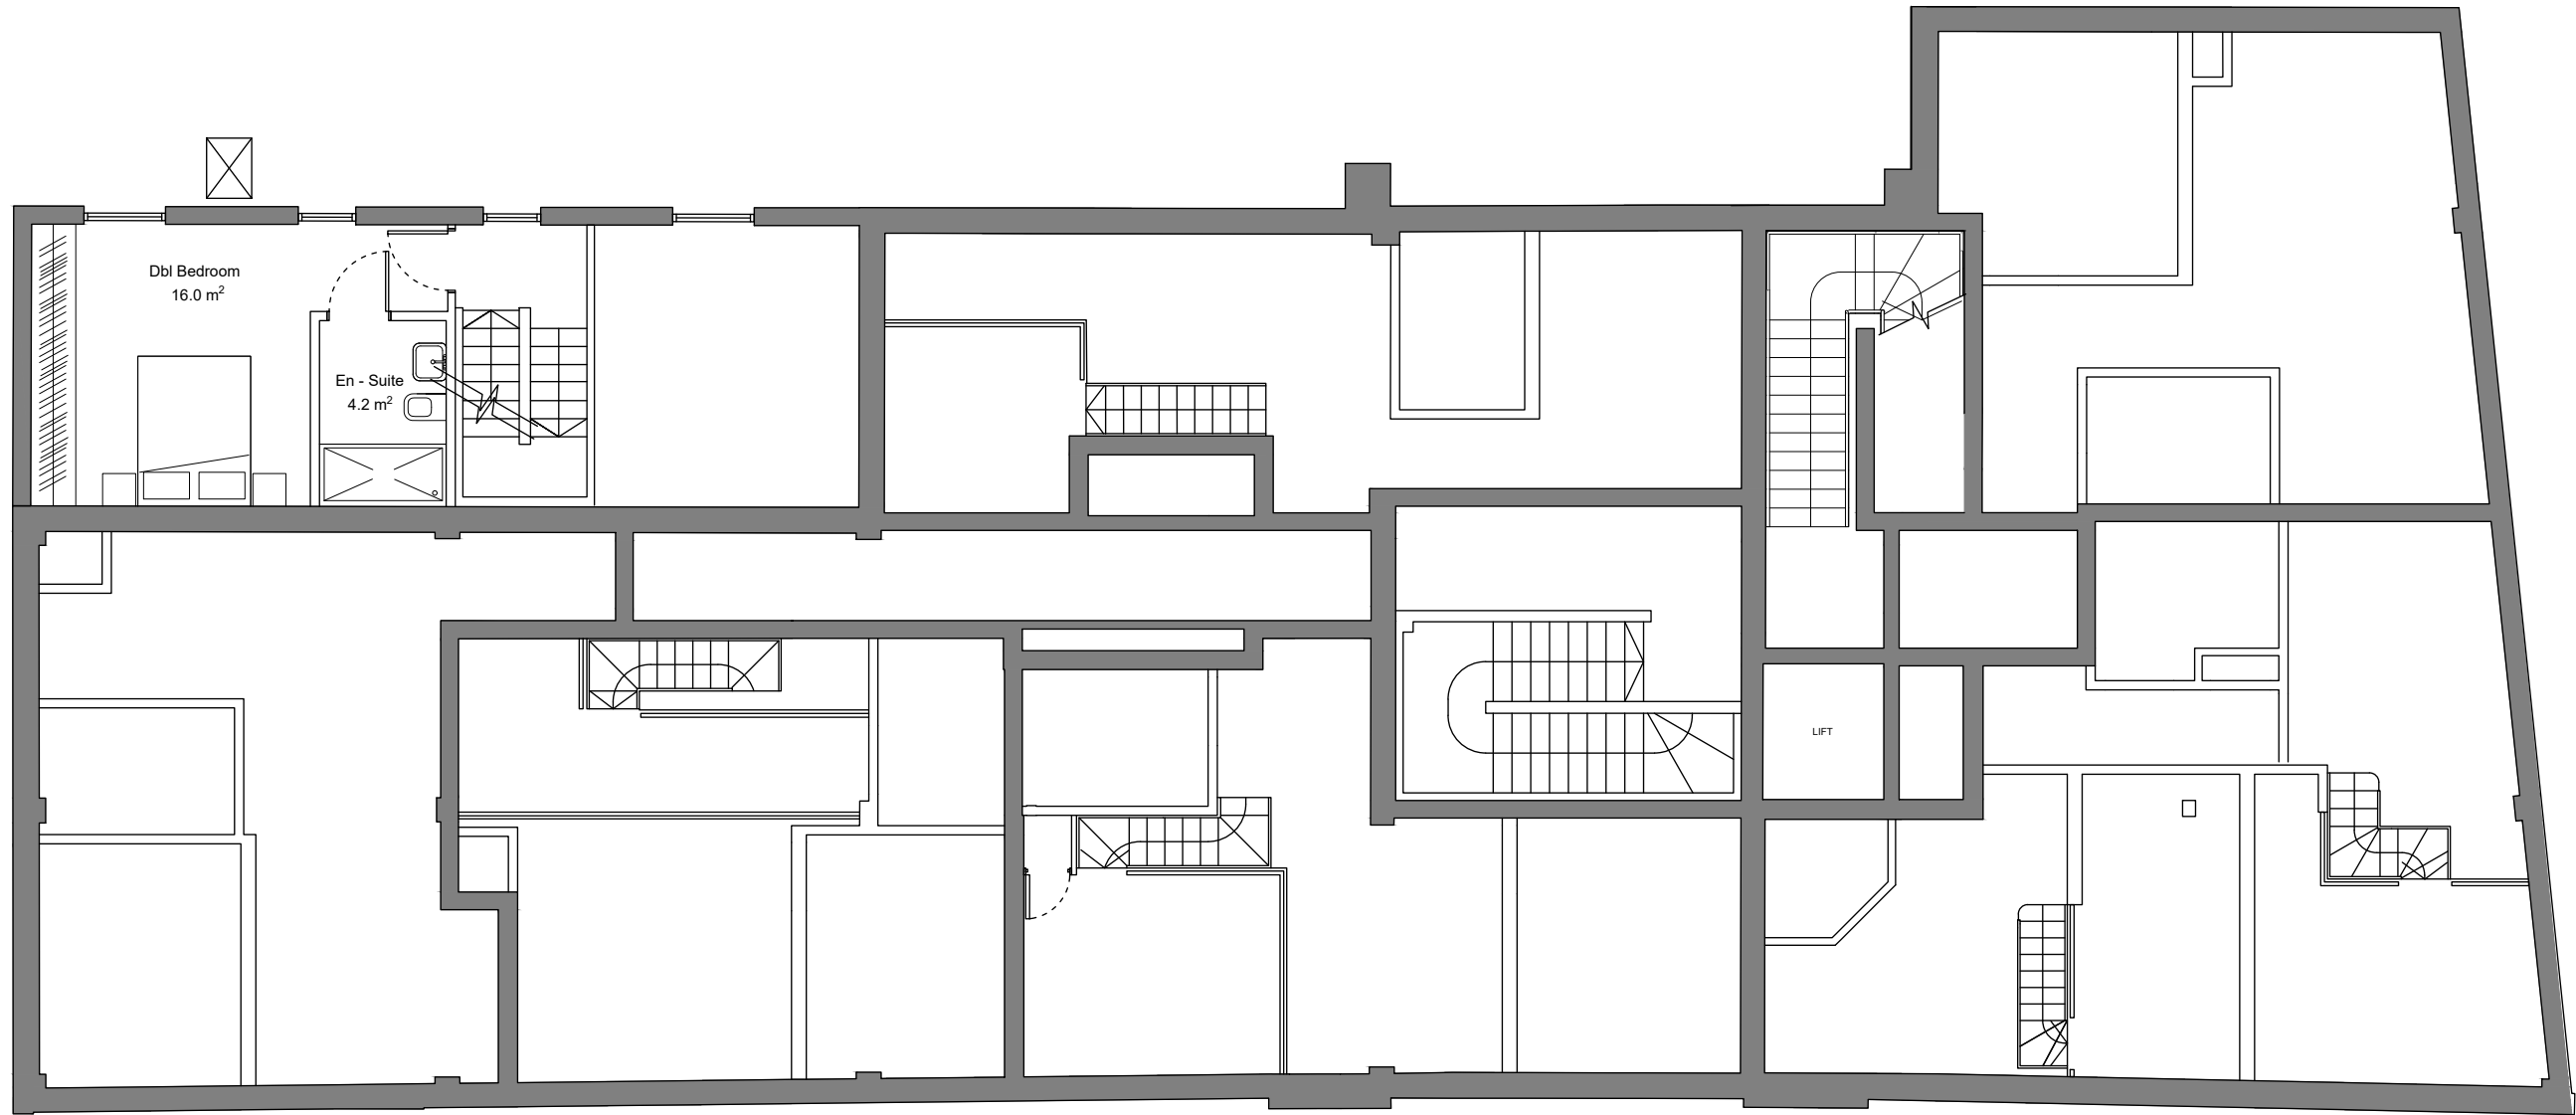
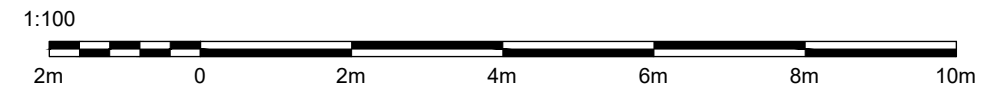


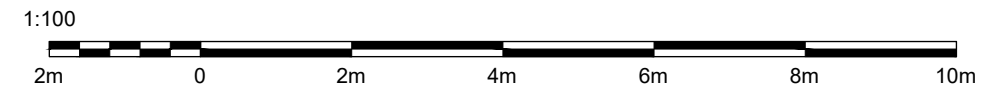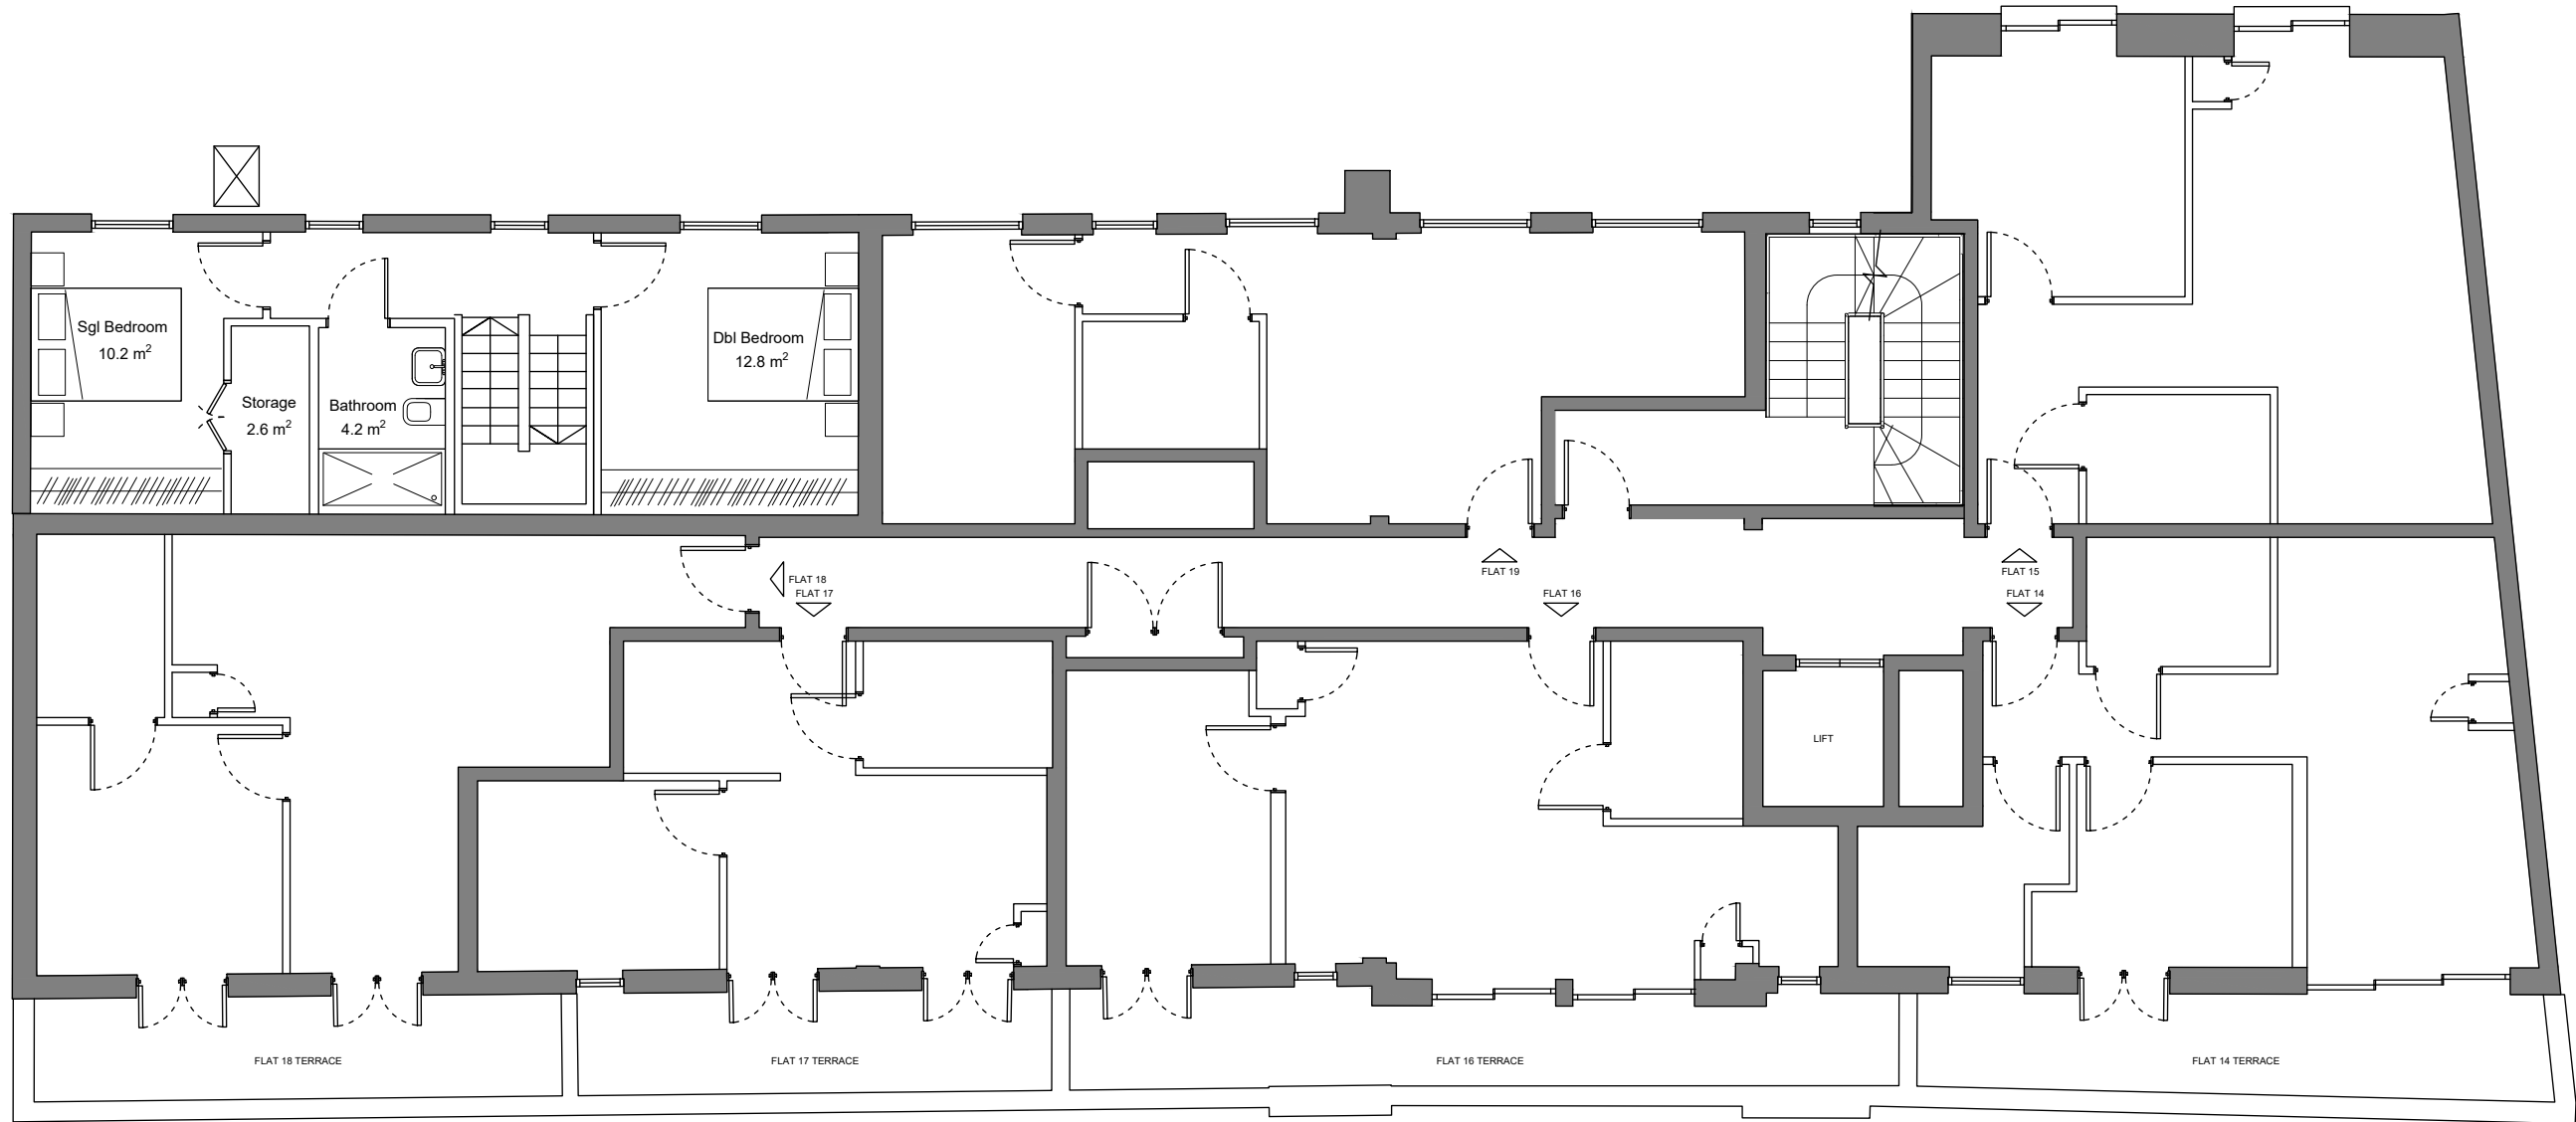

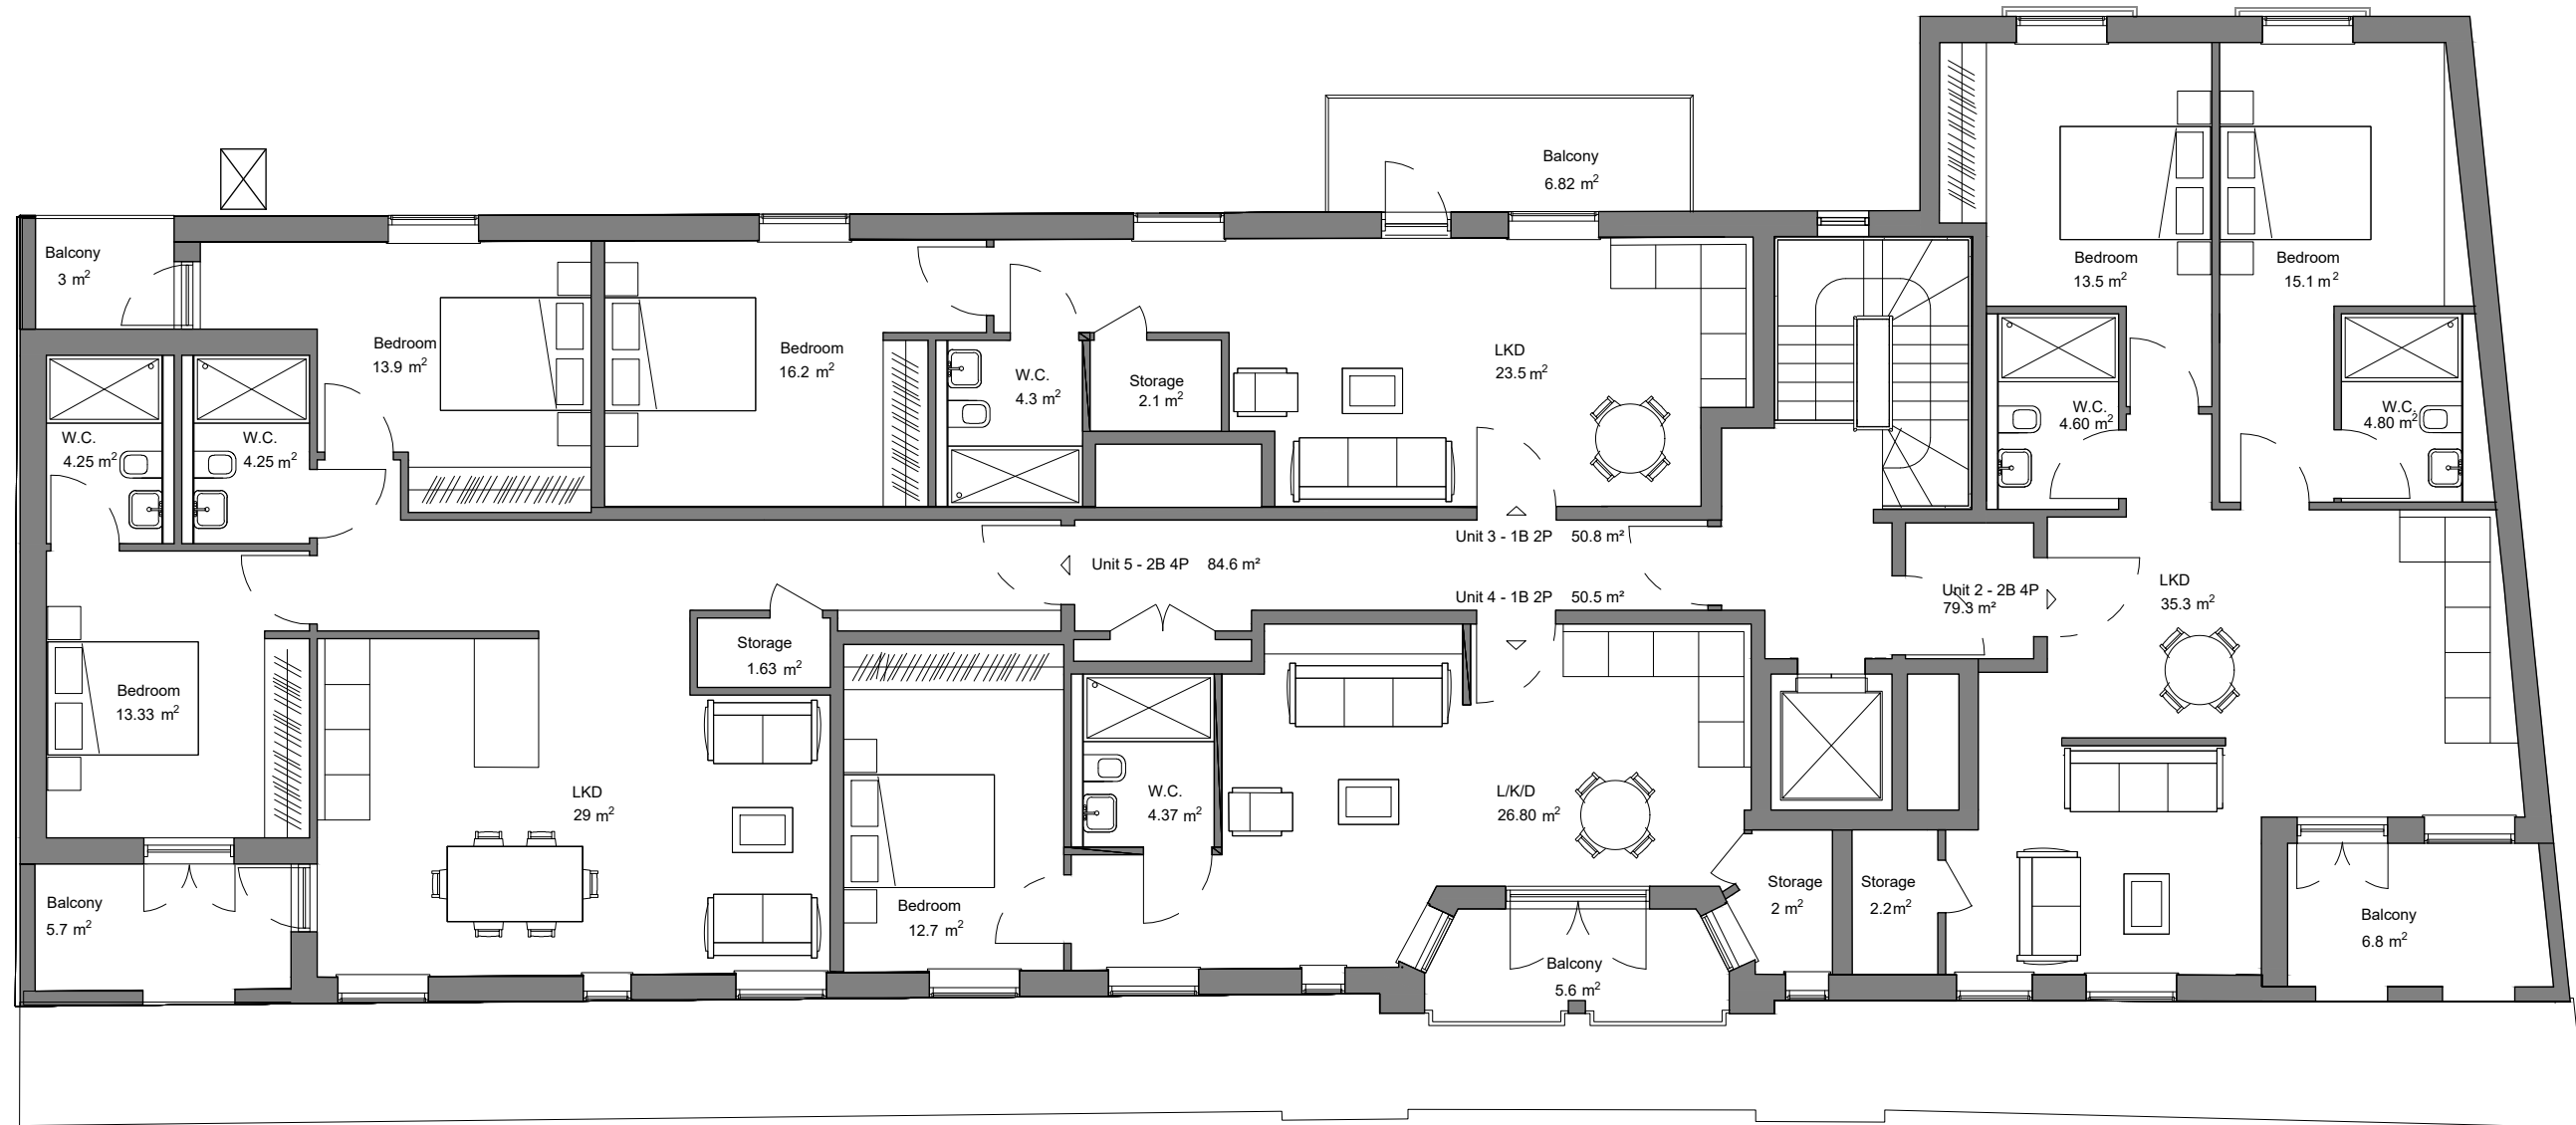

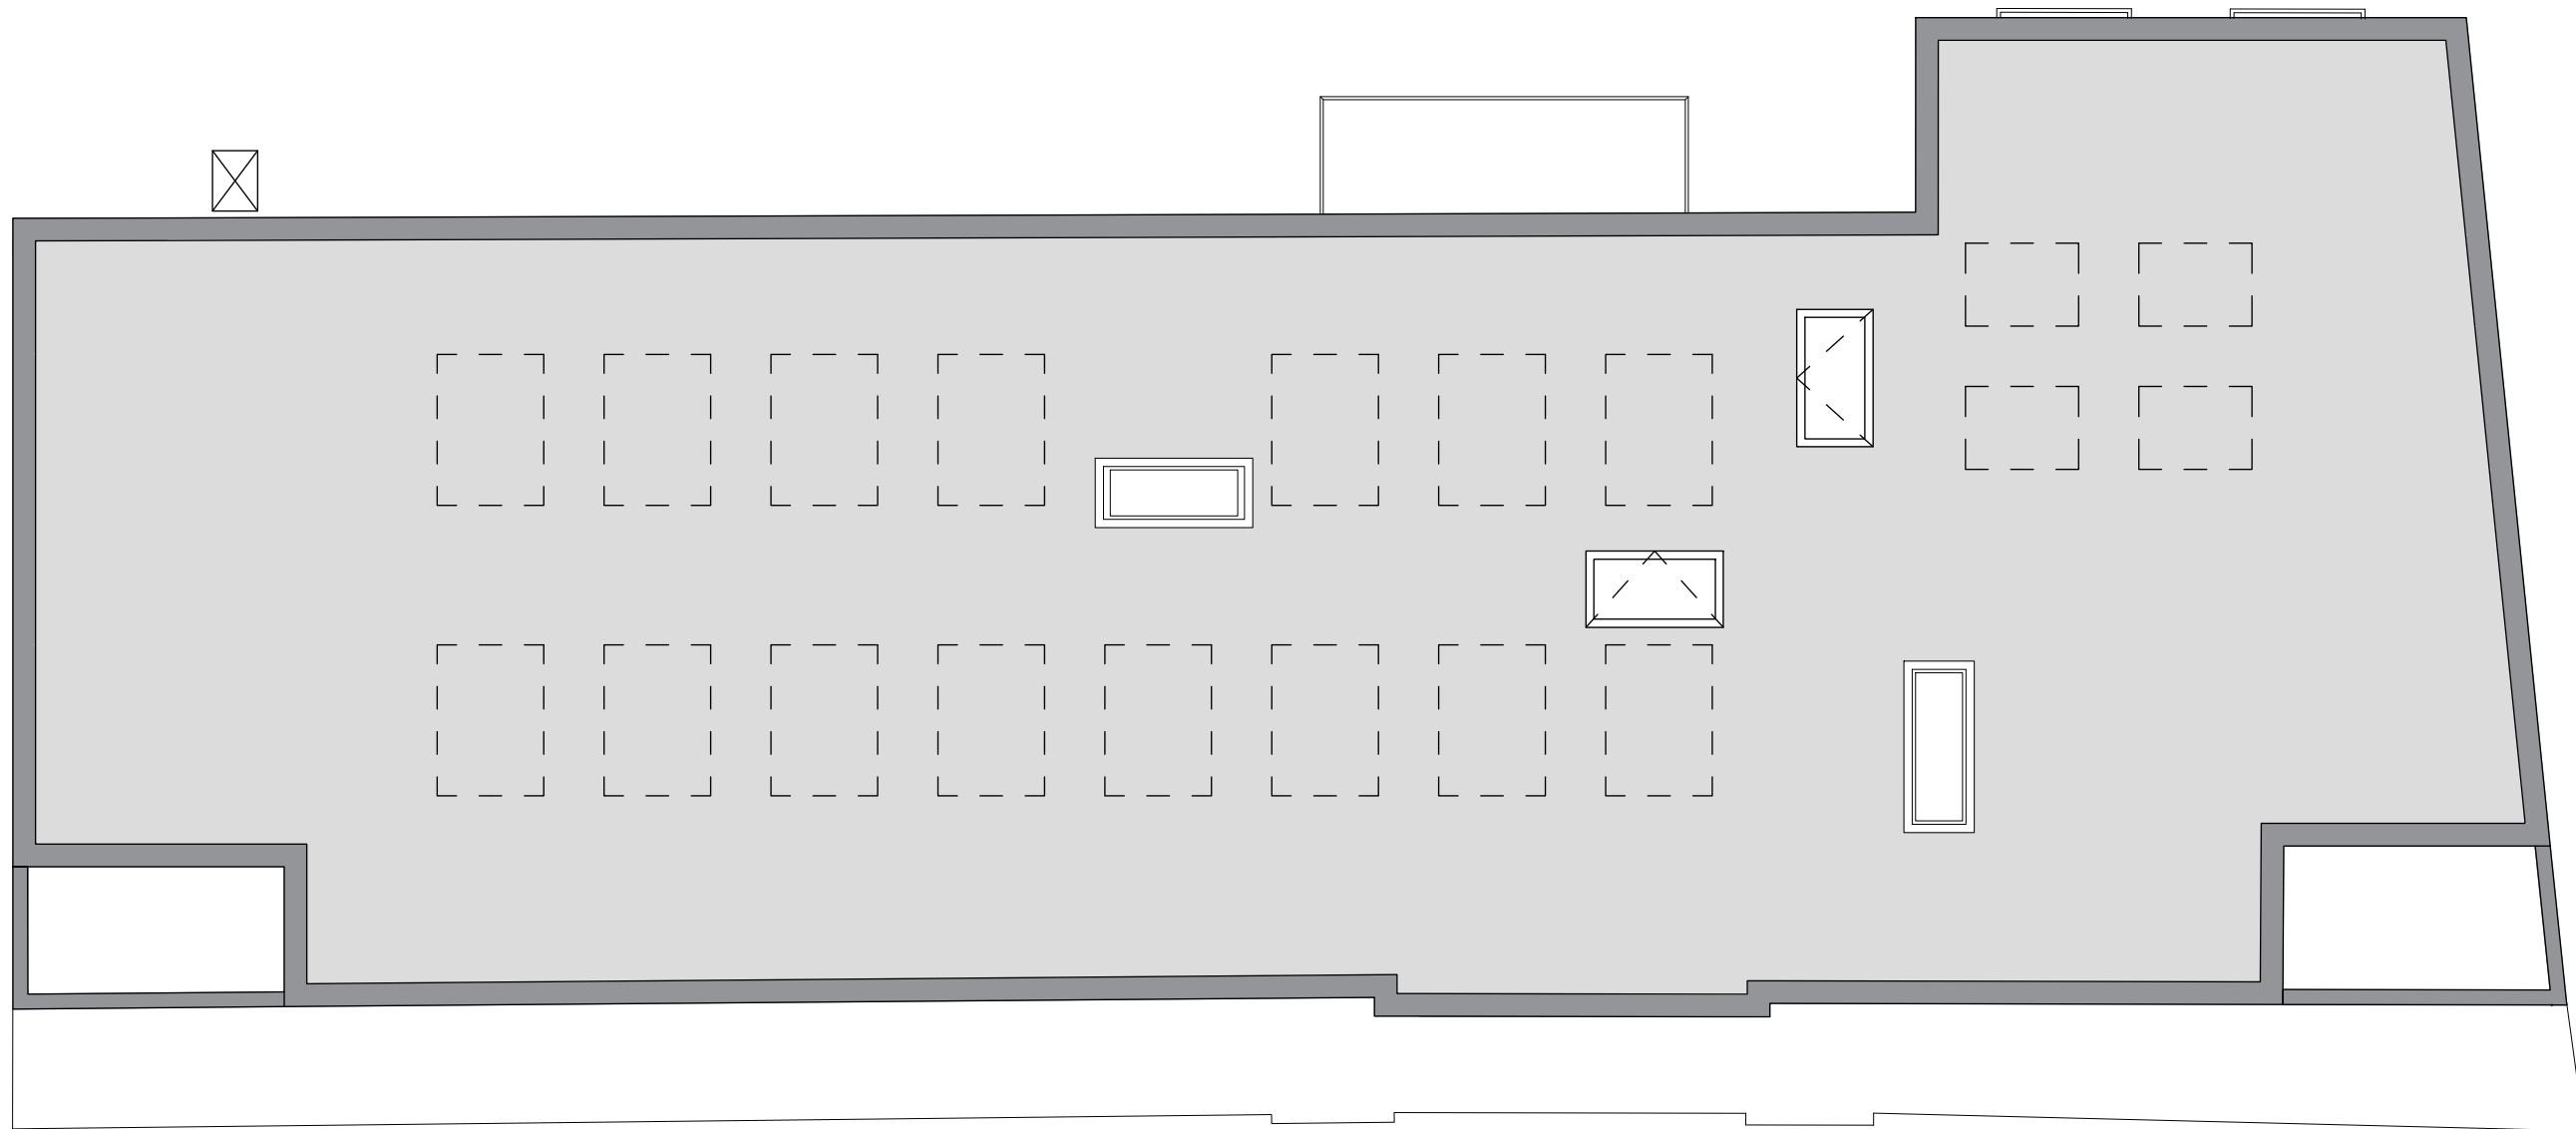

 Possible PV Panel Placements







This page is intentionally left blank