



Wafflemeister Wimbledon

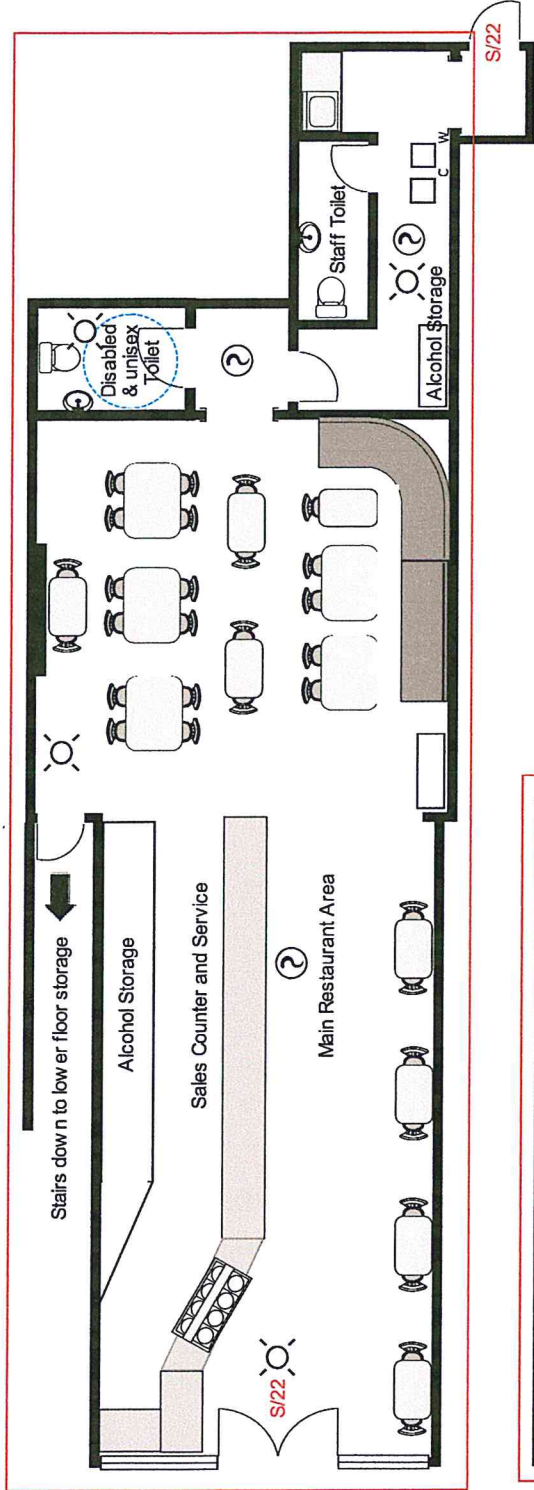

The Broadway

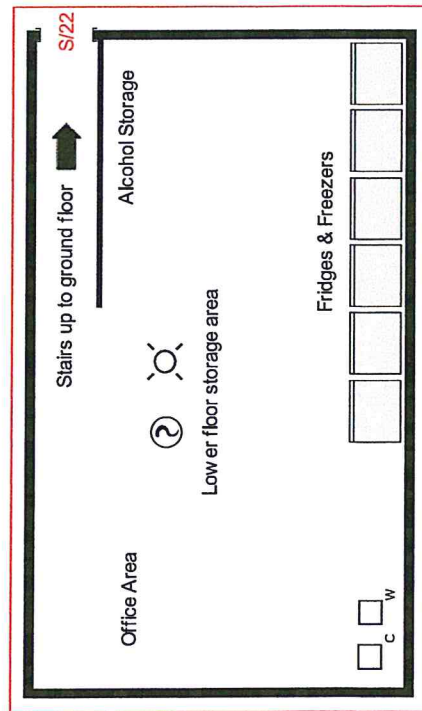

PLT THE ALCOHOL LICENSING EXPERTS	
Wafflemeister Wimbledon 28 The Broadway Wimbledon London SW19 1RE	Details Scale: 1:100 @A4 Date: 06/01/2018 Client: Mr E Chemia & Mrs P Chemia
Fire Safety Fire Alarm Smoke Detectors Emergency Lights Water Ext Co 2 Ext	Yes Yes Yes <input type="checkbox"/> x 2 <input type="checkbox"/> x 2
Security To be installed on grant of licence if requested	<input type="checkbox"/> Yes
CCTV	<input type="checkbox"/> x 2
Alarm System	<input type="checkbox"/> Yes

This page is intentionally left blank