



Elevation of Accreditation and Security Hut

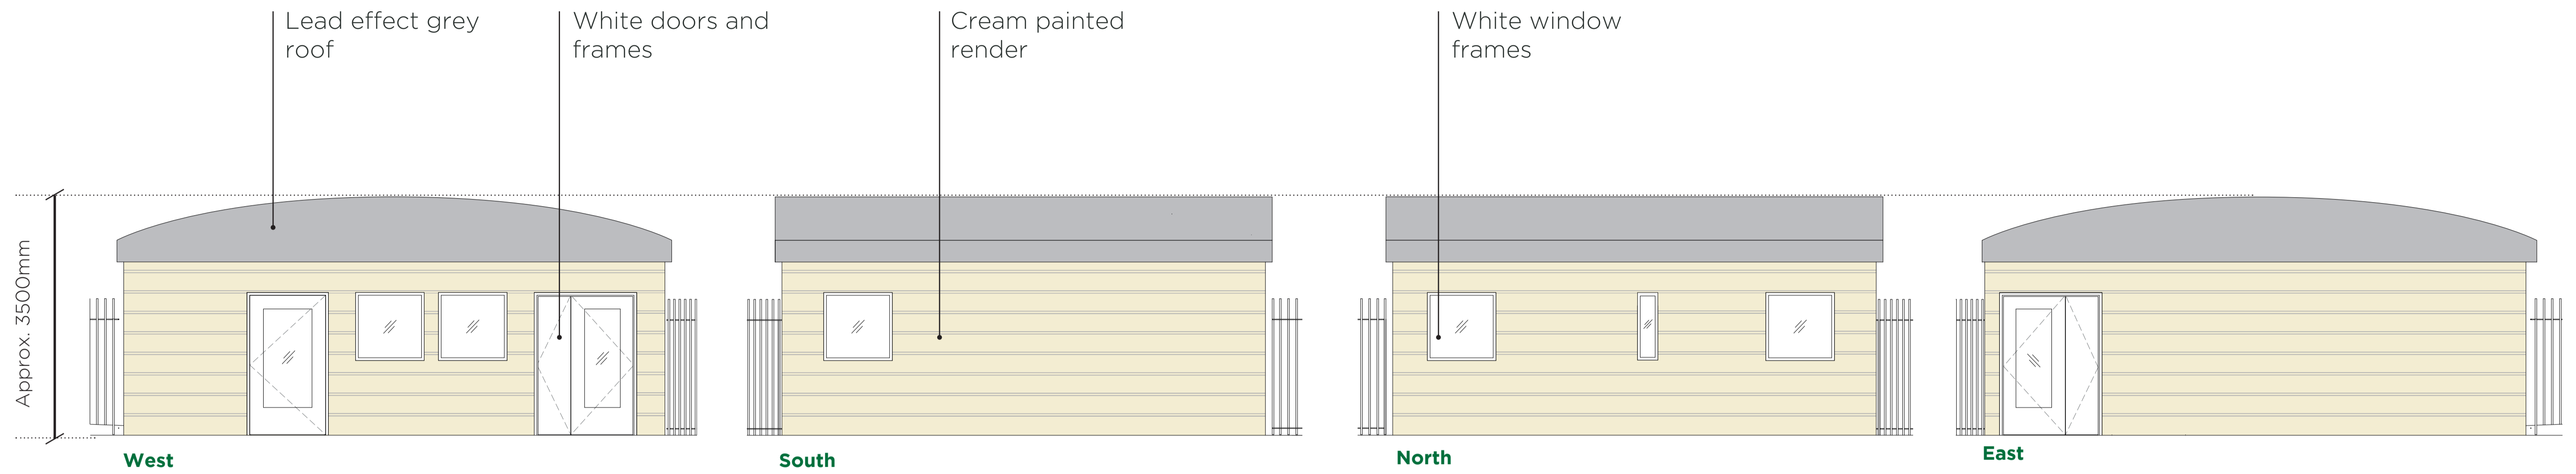


Elevation of Security Gatehouse 1 & 2

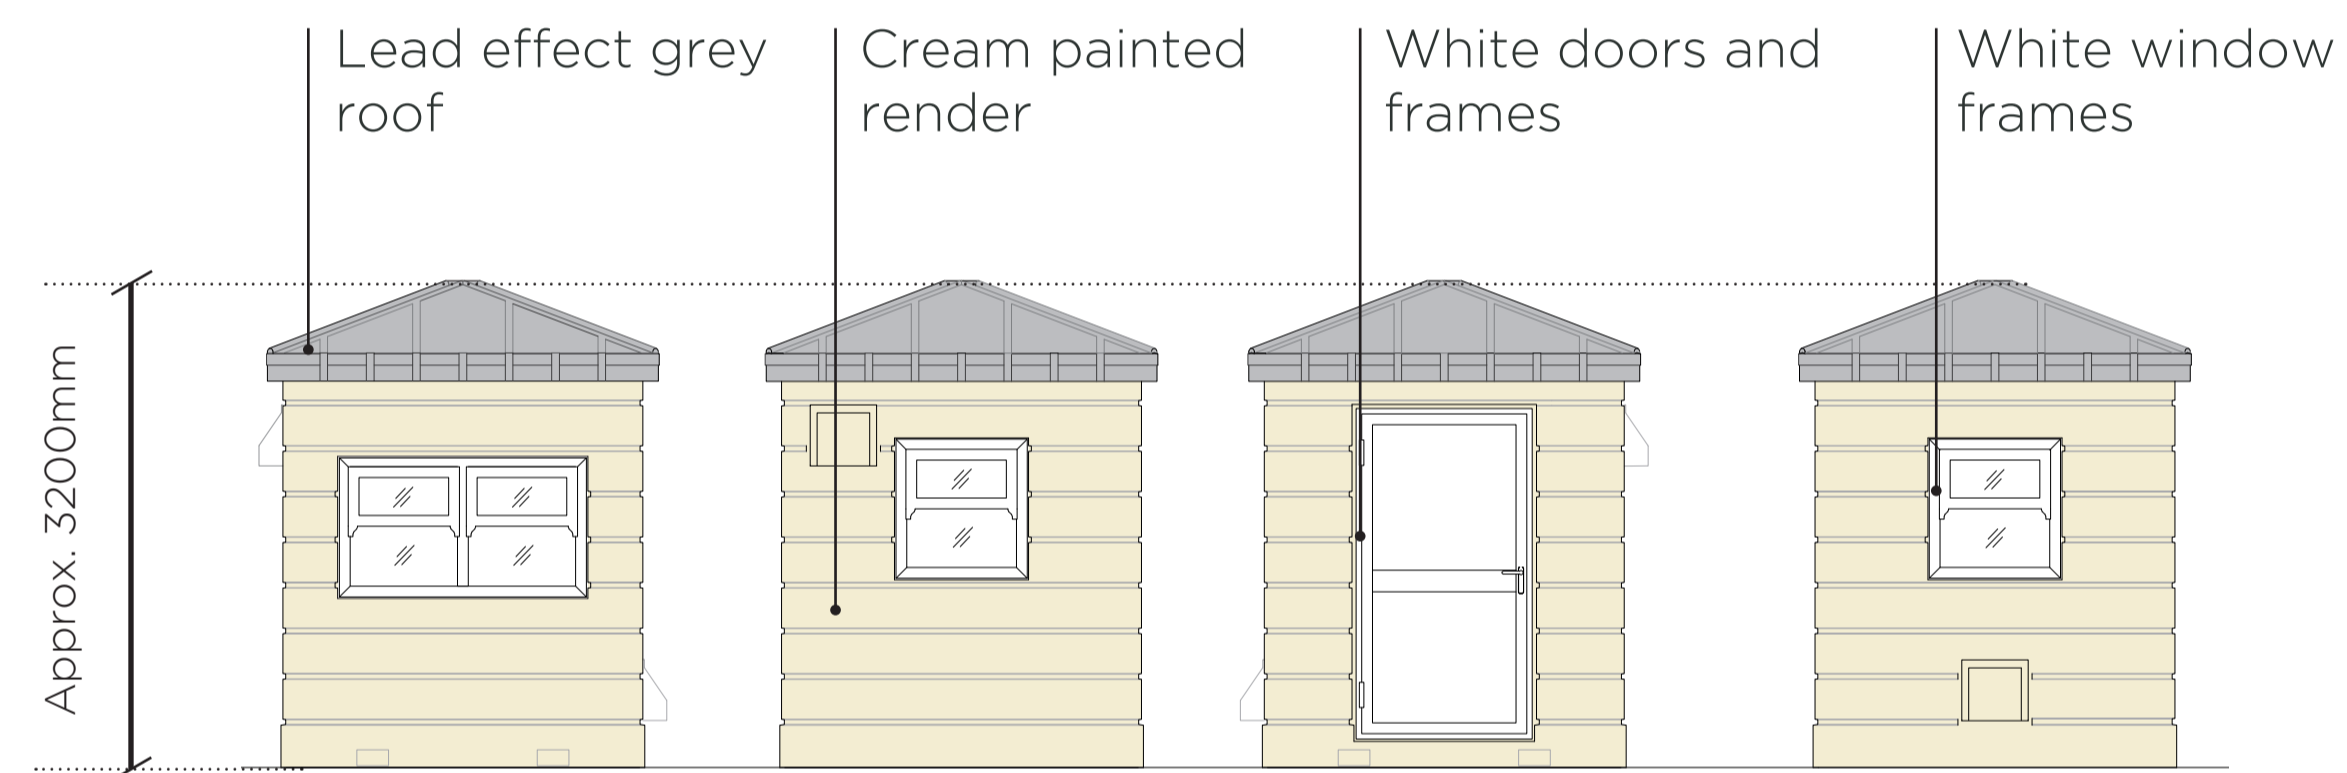


Existing Security Gatehouse 1


Key Plan

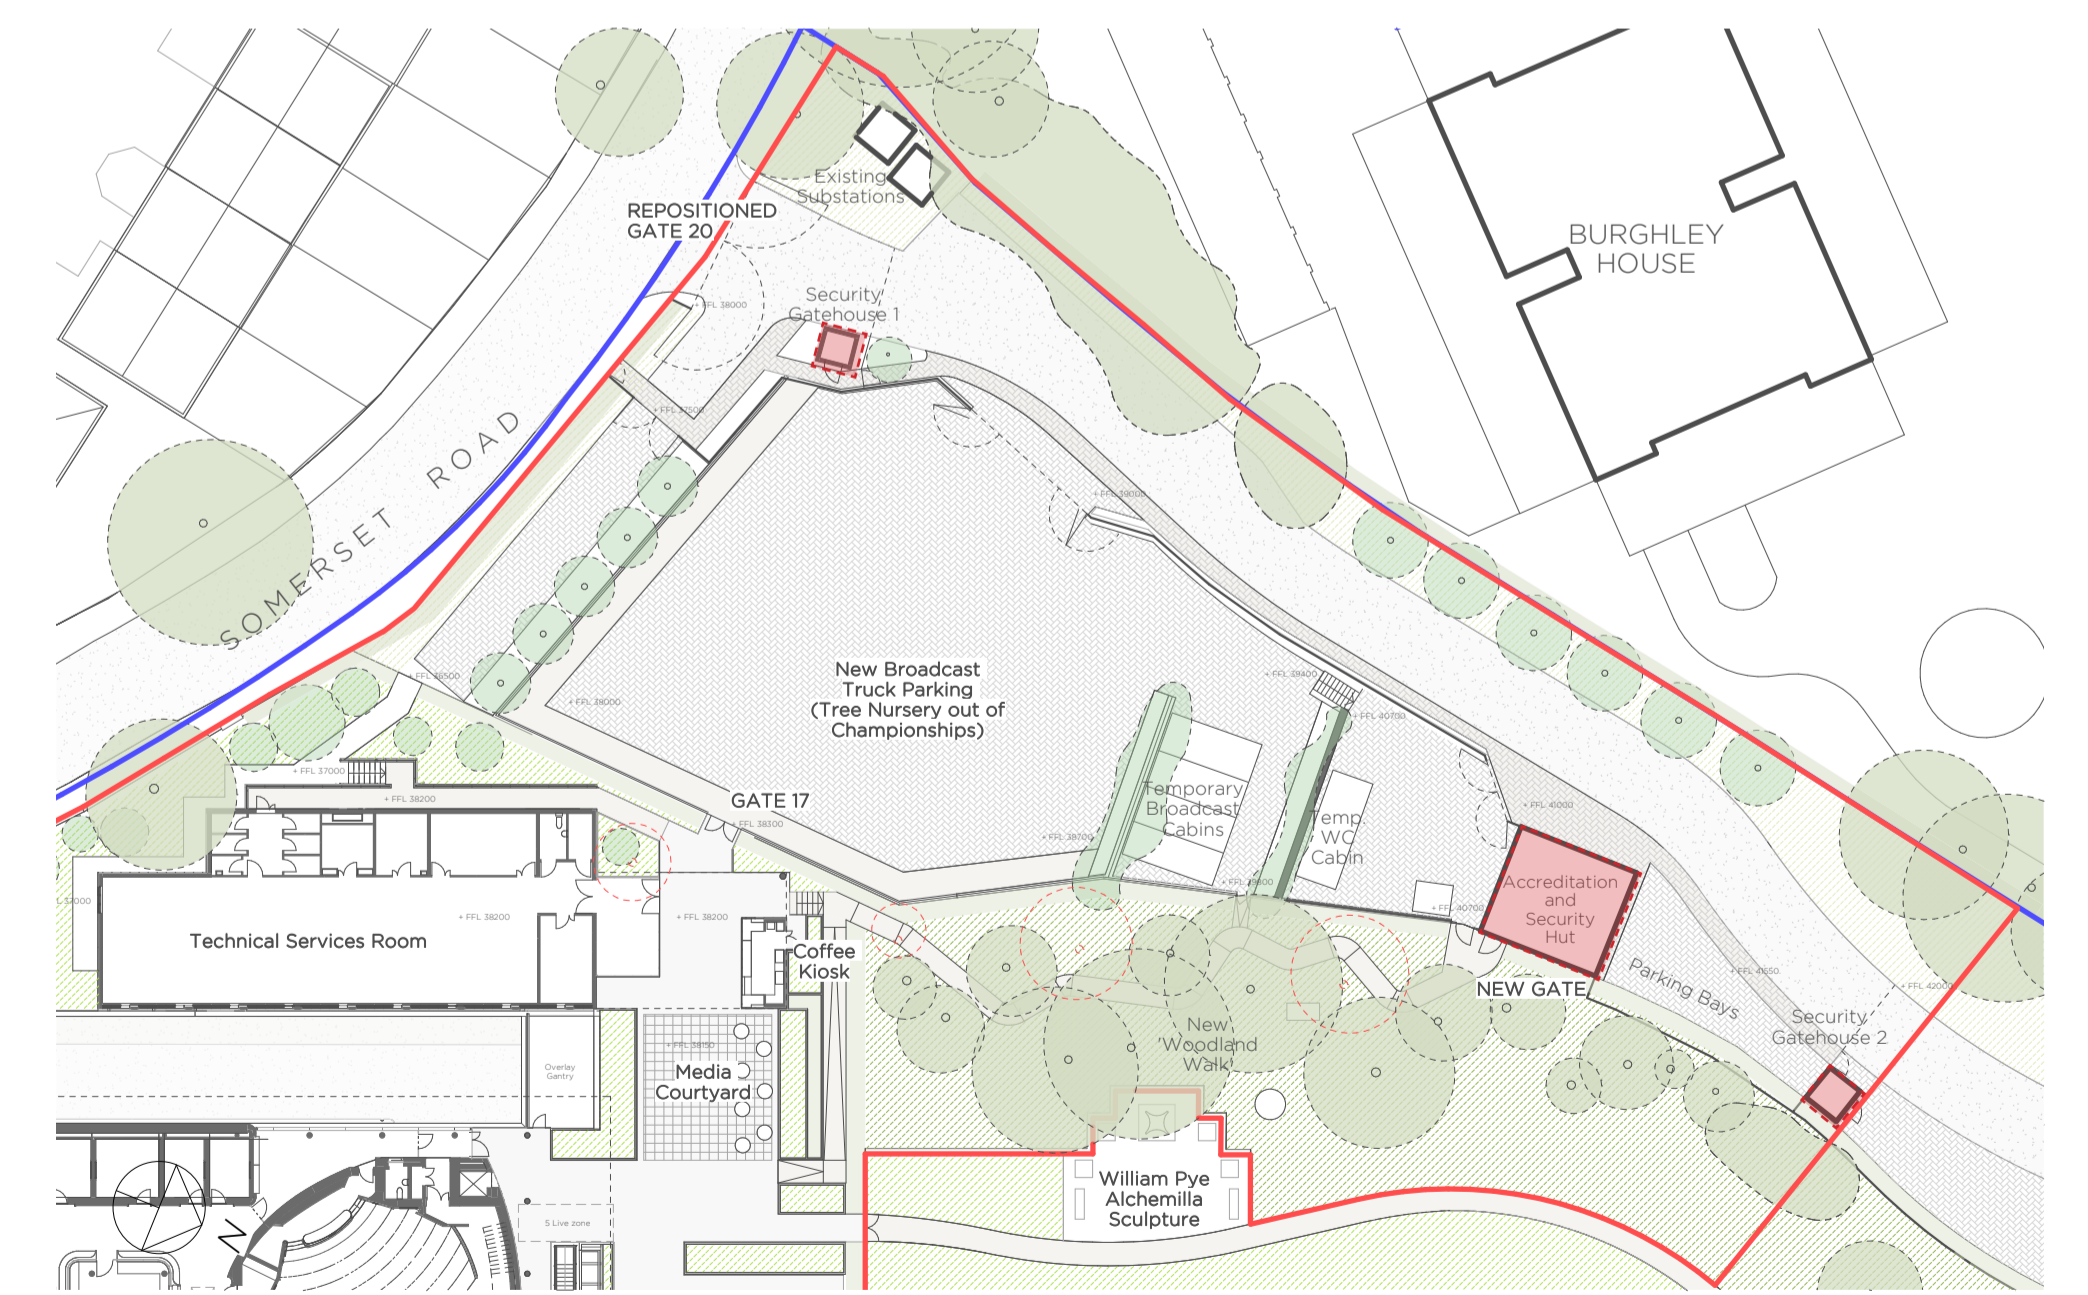

Plan of Security Hut 1

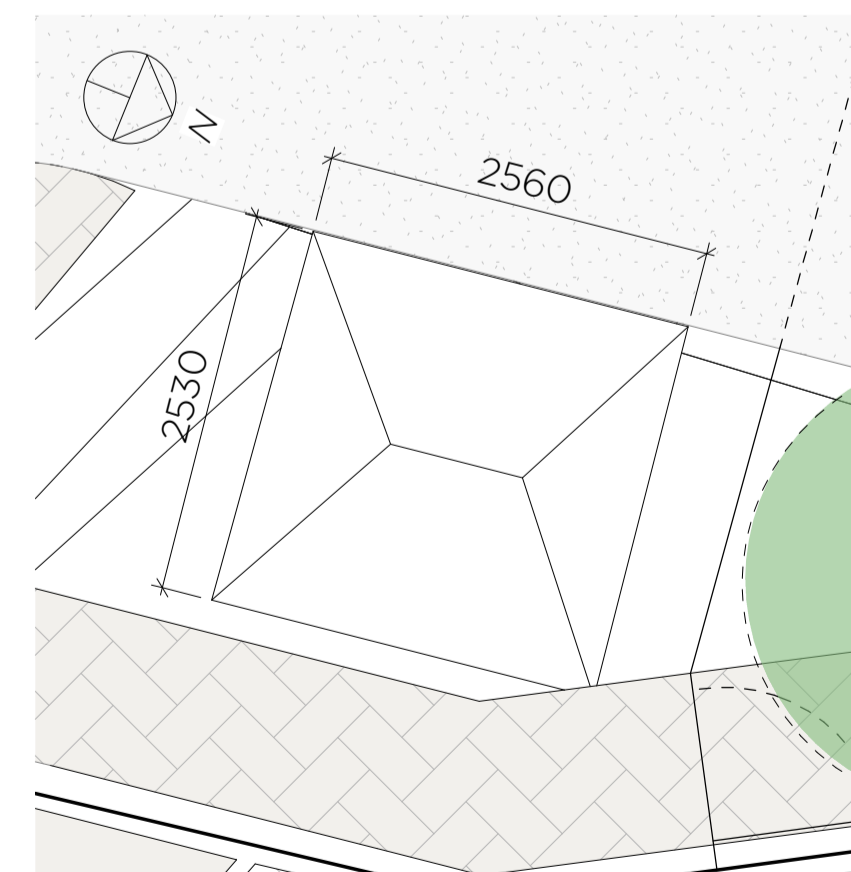

Plan of Security Hut 2

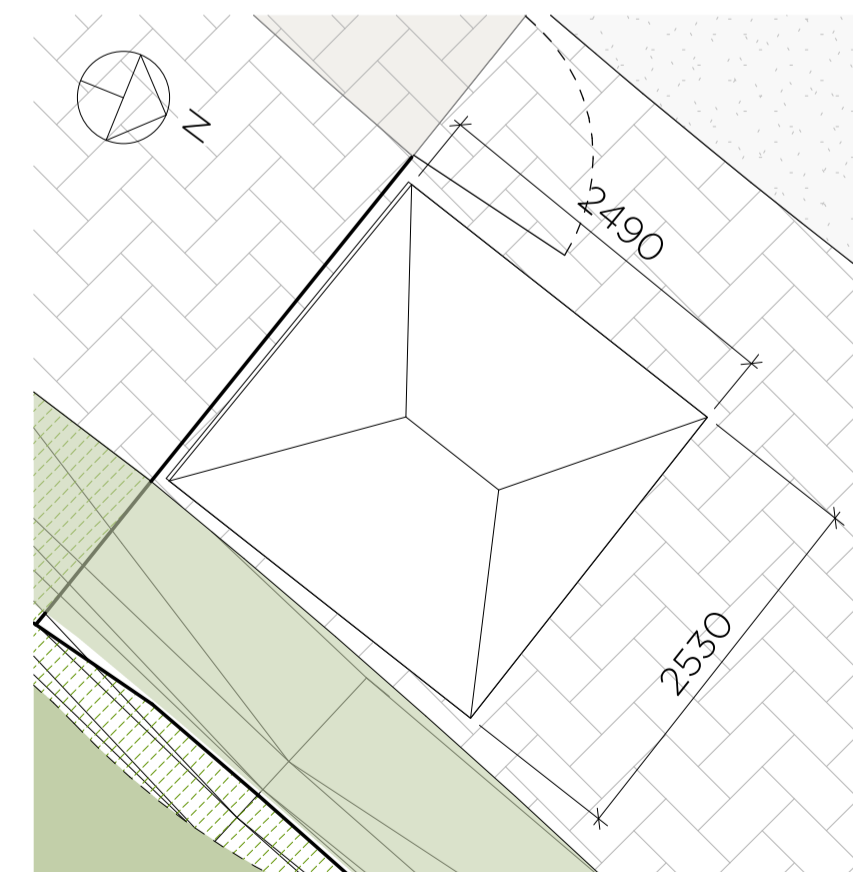

Rev.	Date	Description
POO	25/11/2019	Issued for Planning
POI	13/12/2019	Issued for Planning

Notes

- To be read in conjunction with all relevant information
- Do not scale from drawing
- Drawing issued for design intent only



LANGSTAFF
ARCHITECTS
DAY

address 321 Edinburgh House, 170 Kennington Lane
London SE11 5DP
e-mail office@langstaffday.co.uk

project Gate 20
for AELTC
title Building Elevations

suitability S3 - For Review and Comment	scale 1:50@A1 1:100@A3	drawing number 51336G20-LDA-0010-XX-DR-A-0021	rev. PO1
---	---------------------------	---	----------

This page is intentionally left blank