


1 2 3 4 5 6 7 8 9
 4500 4500 4500 4500 4500 4500 2800 2000

A 4500
 B 4500
 C 4500
 D 4500
 E 2800
 F 2000
 G


Page 139

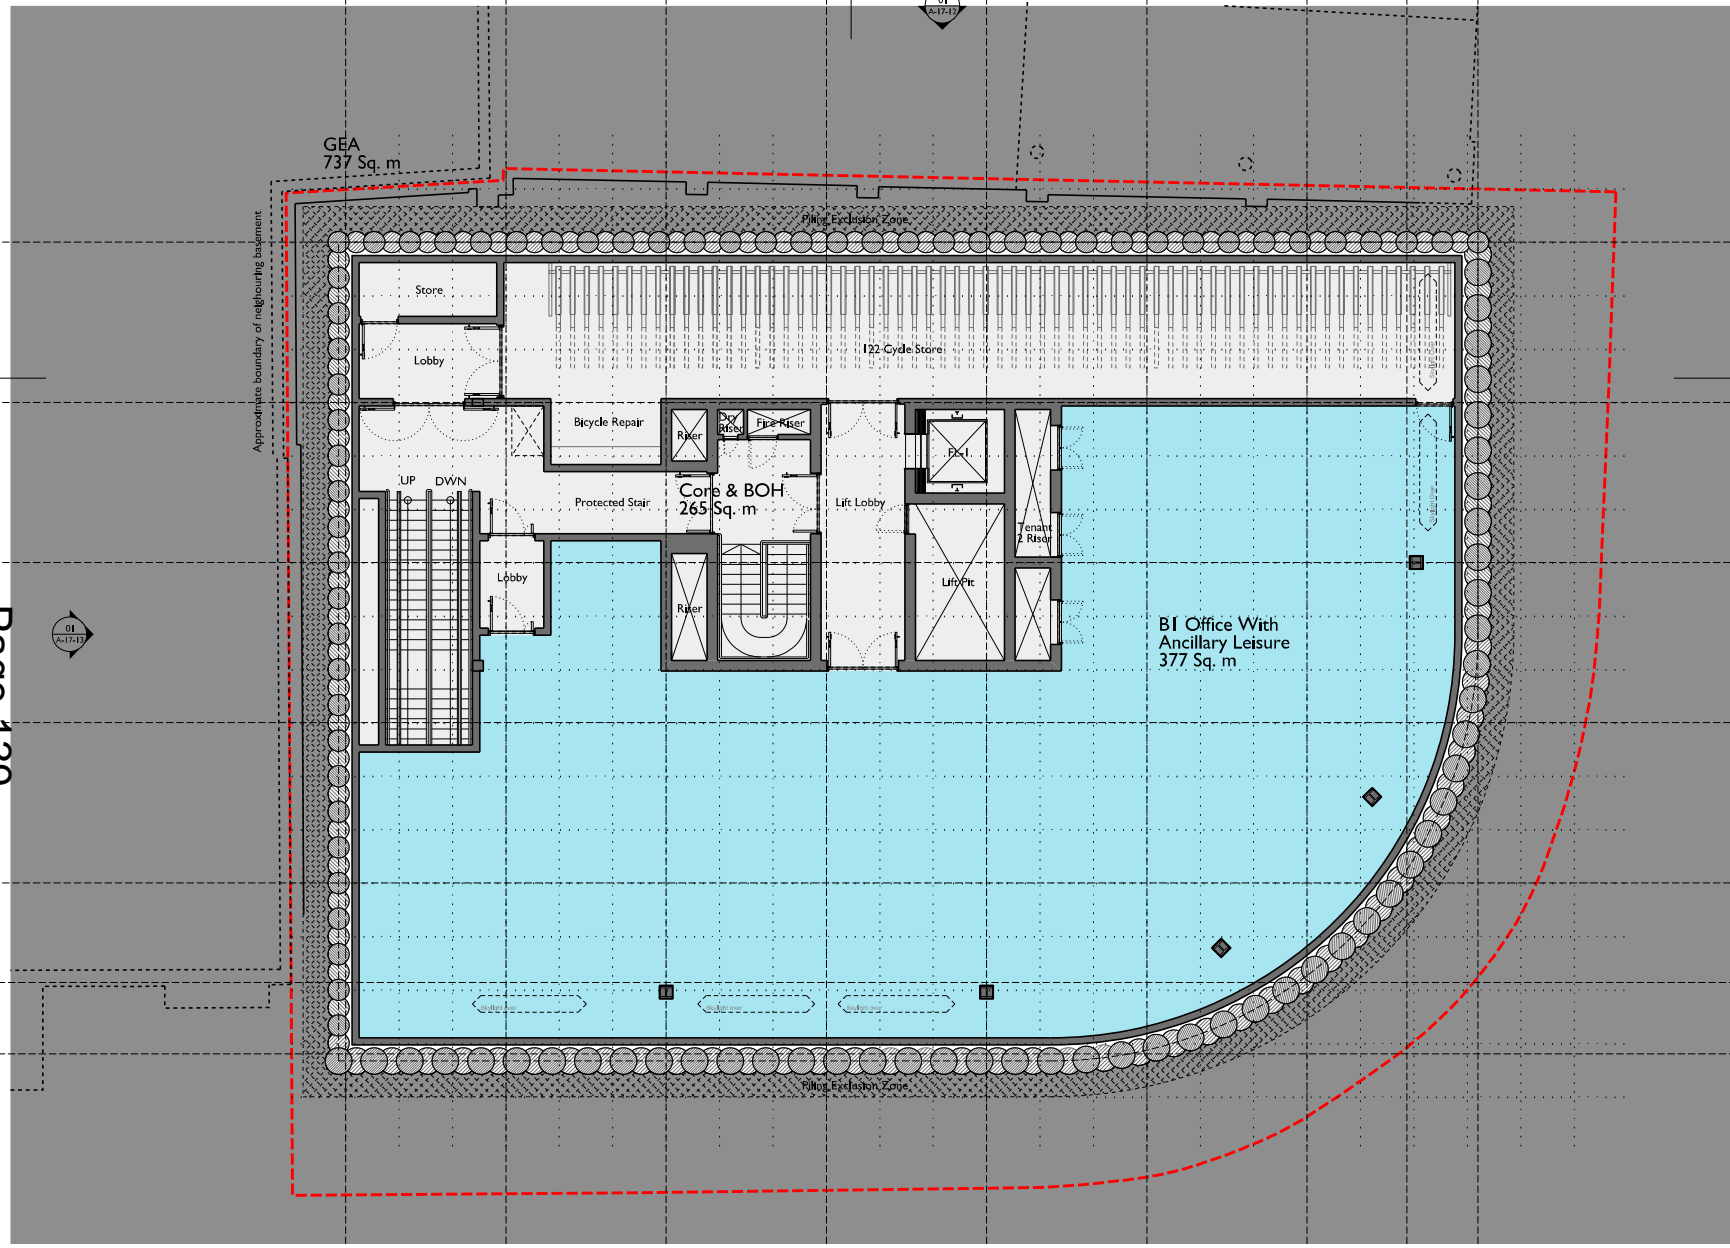

- General Notes
1. Dimensions are in millimeters unless stated otherwise.
 2. Levels are in meters relative to project SOP with AOD equivalent level given for reference.
 3. Dimensions govern.
 4. All dimensions to be verified on site before proceeding.
 5. All discrepancies to be notified in writing to MATT architecture LLP.
 6. To be read in conjunction with all relevant engineers and specialists' drawings and specifications.

Rev.	Date	Reason For Issue	CHK
C	28/02/26	Planning Amendment	DW
B	21/02/26	Planning Amendment	DW
A	11/10/19	Planning Application	DT

PLANNING APPLICATION

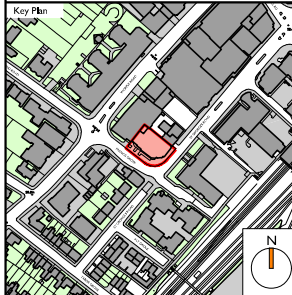

MATT
 ARCHITECTURE
 17 - 19 Leicester Square
 London WC2H 7LE
 t +44 20 3490 1243
 e contact@mattarchitecture.com

Client



KINGSTON ESTATES

Project
**1-4 Francis Grove
 Wimbledon**

Title
**Proposed Plan
 Basement Level BI**

Scale @ A1
1:75
 Number
052-A-11-09

Scale @ A3
1:150
 Revision
C

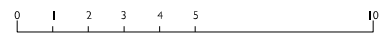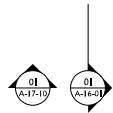

This page is intentionally left blank