


ELEVATION 1

Datum 50.000m A.O.D.

Datum 50.000m A.O.D.

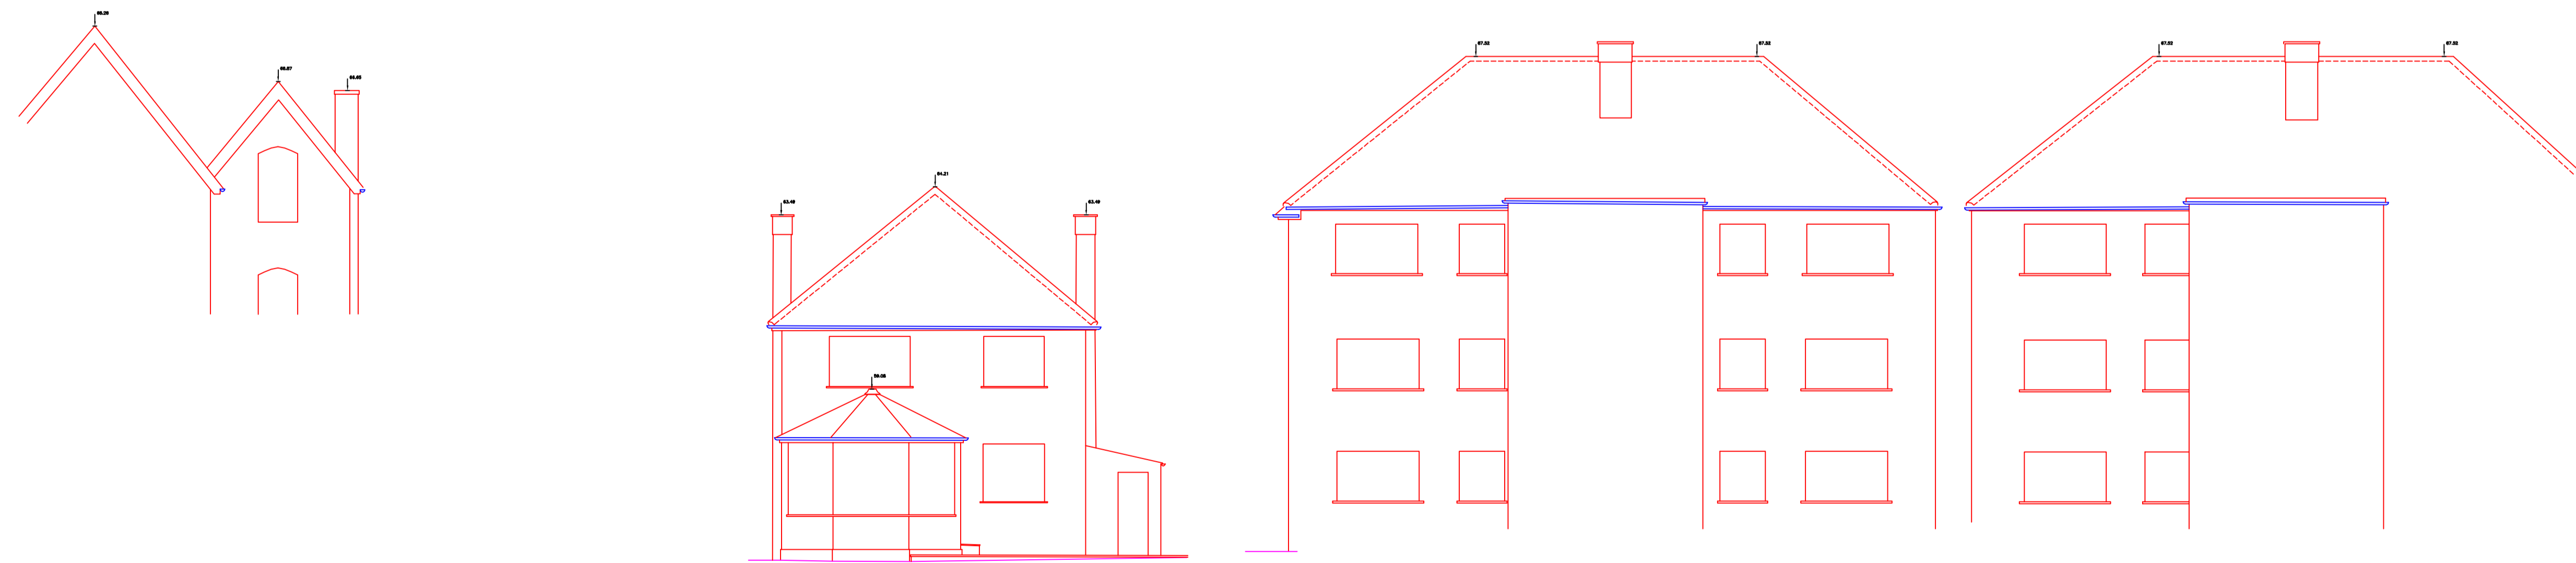

ELEVATION 3

Datum 50.000m A.O.D.

Datum 50.000m A.O.D.



**REVISIONS**

A.	NEIGHBOUR'S CONSERVATORY ADDED TO ELEVATION 1
04/10/17	AW

**callidus**  
 Callidus Surveys  
 Dalton House  
 60 Windsor Avenue  
 London SW19 2RR

Project:  
**33 LINGFIELD ROAD  
 LONDON  
 SW19 4PZ**  
 ELEVATIONS 1 & 3

Client:  
**KODIAK LTD  
 1 THORNTON ROAD EAST  
 WIMBLEDON  
 LONDON  
 SW19 4NF**

Job No:	17089	Drawing I.D.:	E1A
Drawn:	AW	Scale:	1:100 @ A1
Checked:	JH	Date:	19/09/17

☎ (020) 8543 8884  
 ☎ (020) 8543 6664  
 ✉ info@callidusurveys.co.uk  
 🌐 www.callidusurveys.co.uk

This page is intentionally left blank