



ELEVATION 5

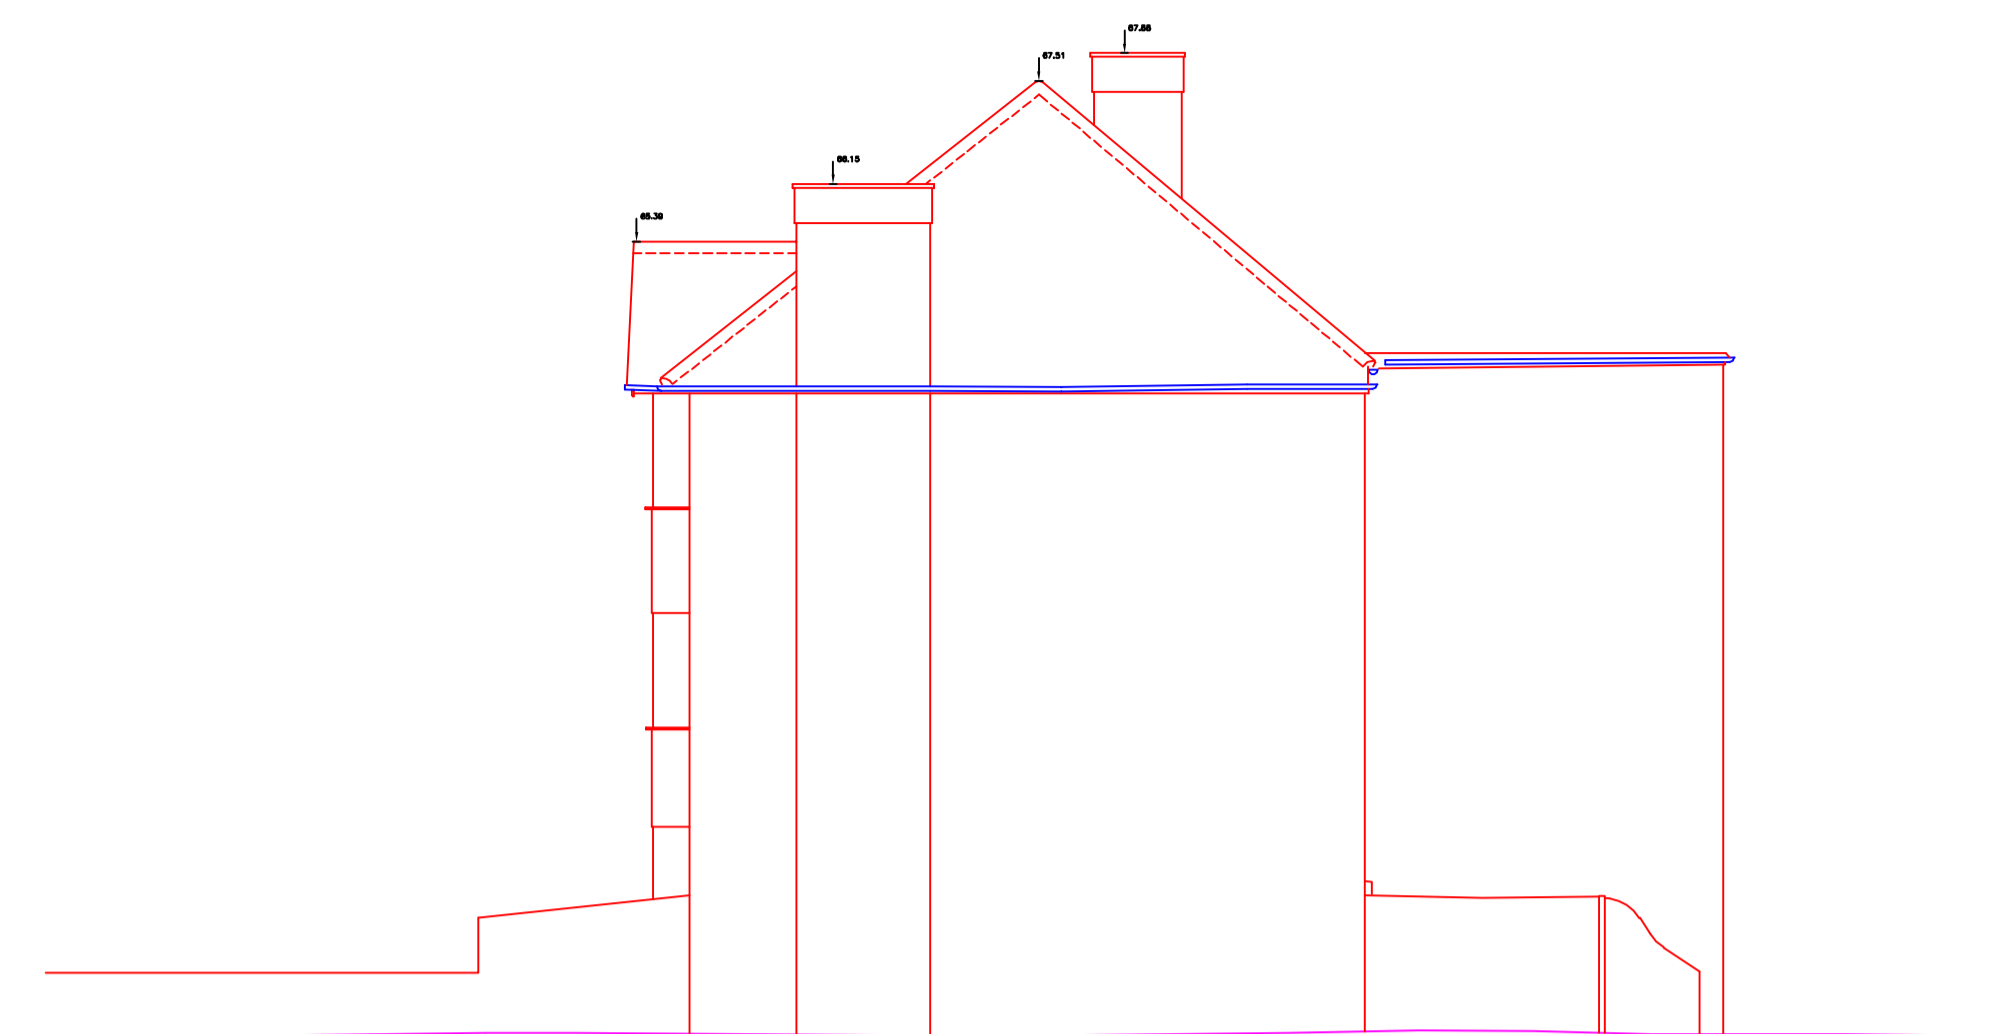


ELEVATION 6

Datum 50.000m A.O.D.

Datum 50.000m A.O.D.

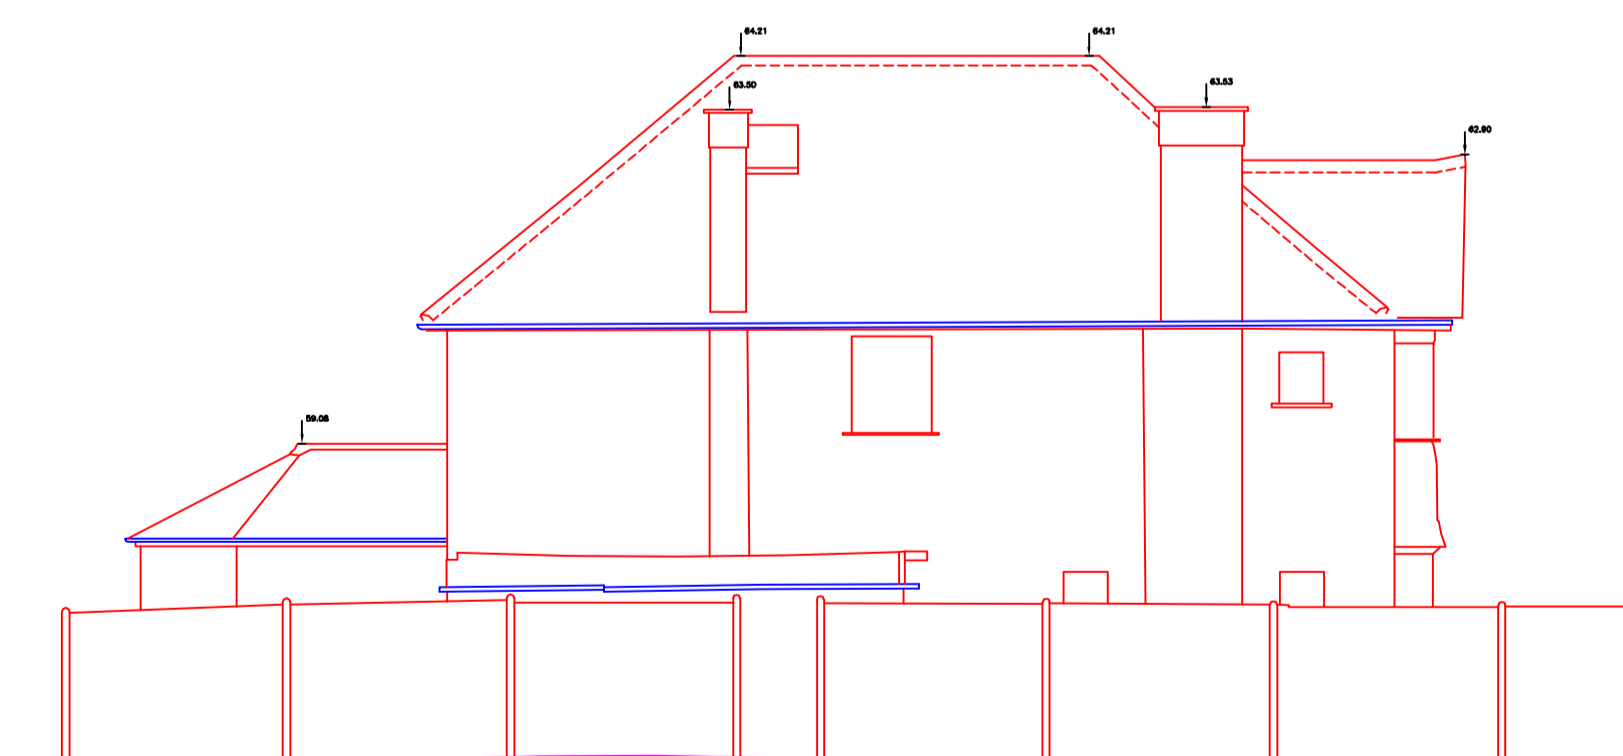

ELEVATION 2

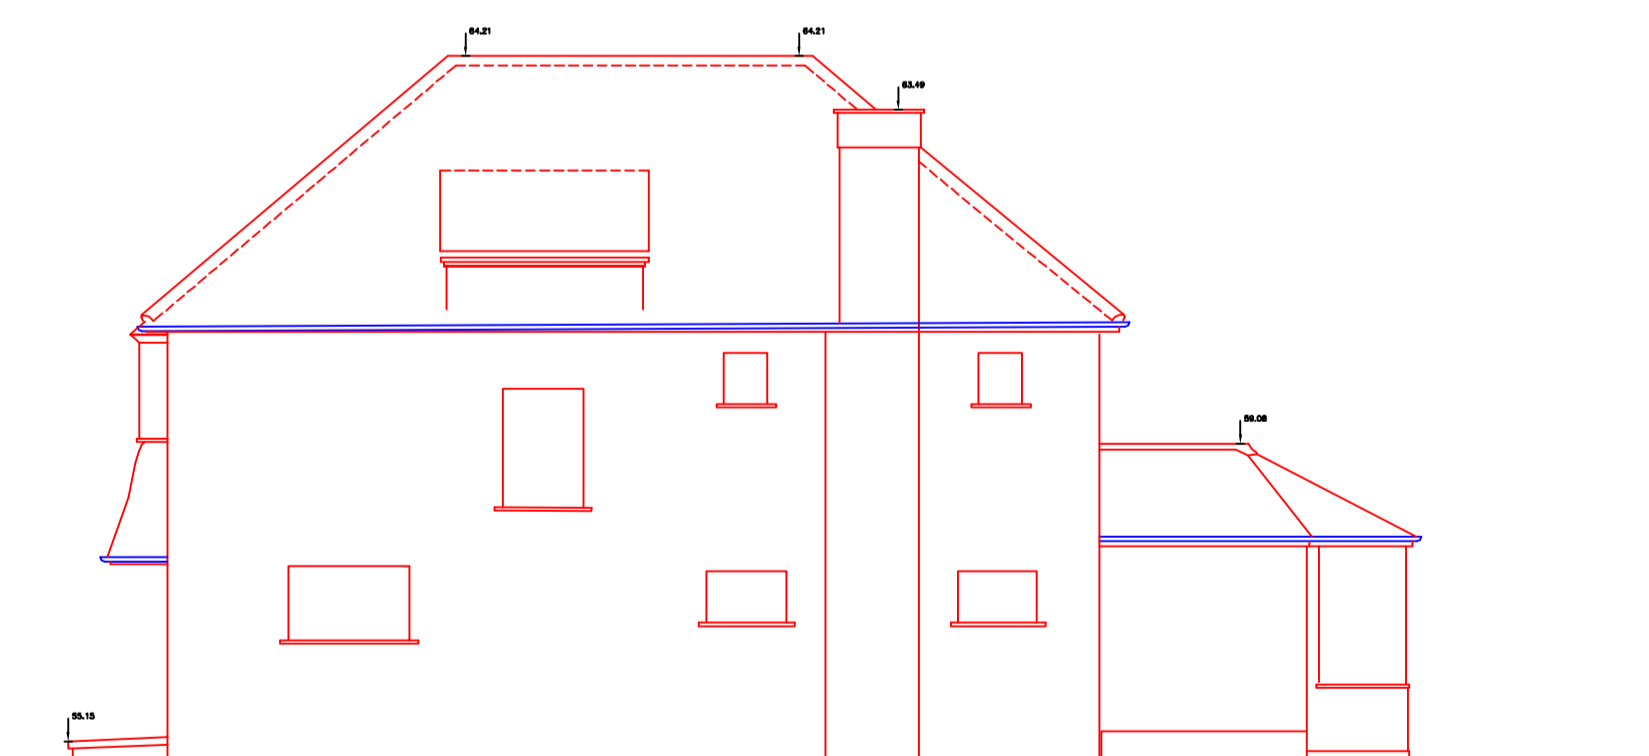

ELEVATION 4

Datum 50.000m A.O.D.

Datum 50.000m A.O.D.



REVISIONS	
A.	NEIGHBOUR'S CONSERVATORY ADDED
04/10/17	AW

callidus
 Callidus Surveys
 Dalton House
 60 Windsor Avenue
 London SW19 2RR

Project:
**33 LINGFIELD ROAD
 LONDON
 SW19 4PZ**
 ELEVATIONS 2, 4, 5 & 6

Client:
**KODIAK LTD
 1 THORNTON ROAD EAST
 WIMBLEDON
 LONDON
 SW19 4NF**

Job No:	17089	Drawing I.D.:	E2A
Drawn:	AW	Scale:	1:100 @ A1
Checked:	JH	Date:	19/09/17

☎ (020) 8543 8884
 ☎ (020) 8543 6664
 ✉ info@callidusurveys.co.uk
 🌐 www.callidusurveys.co.uk

This page is intentionally left blank