

Notes
 This drawing has been prepared on a CAD System. Round dimensions on 1:50 and 1:100 drawings to nearest 5mm where appropriate. Hatch patterns (especially brickwork) may not scale correctly. DO NOT work from hatched elevations - use dimensioned brickwork setting out drawings.
 See Drawing 121 for Composite Specification - Maaa, Raaa, Faaa
 See Steelwork details Dwg 730.. for all Baa Items.
 Read with Structural Drawings, Specification and Programme

Cambria

8 Ridgway Place, Wimbledon SW19 4EP
 020 8605 2432 07903 640 127
 www.cambriaprojects.co.uk CoNo 05741570

- P4 200304 Substitute Drawings
- P3 191025 Planning Submission
- C8 191010 Structural to Conditions Drawing
- C8 191008 Conditions Drawing
- C7 190920 Incr Depth, Incl NE corner, Pool Pipes
- C6 190823 Structural Solution

1 Montana Road
 London SW20 8TW

Extension and Refurbishment



© Cambria Project Management Ltd 2005-2017

1:1250 at A3





170 P4 200310 23.pln
 Printed Tuesday, 10 March 2020


170.211 P4

Location Plan

dwgMap

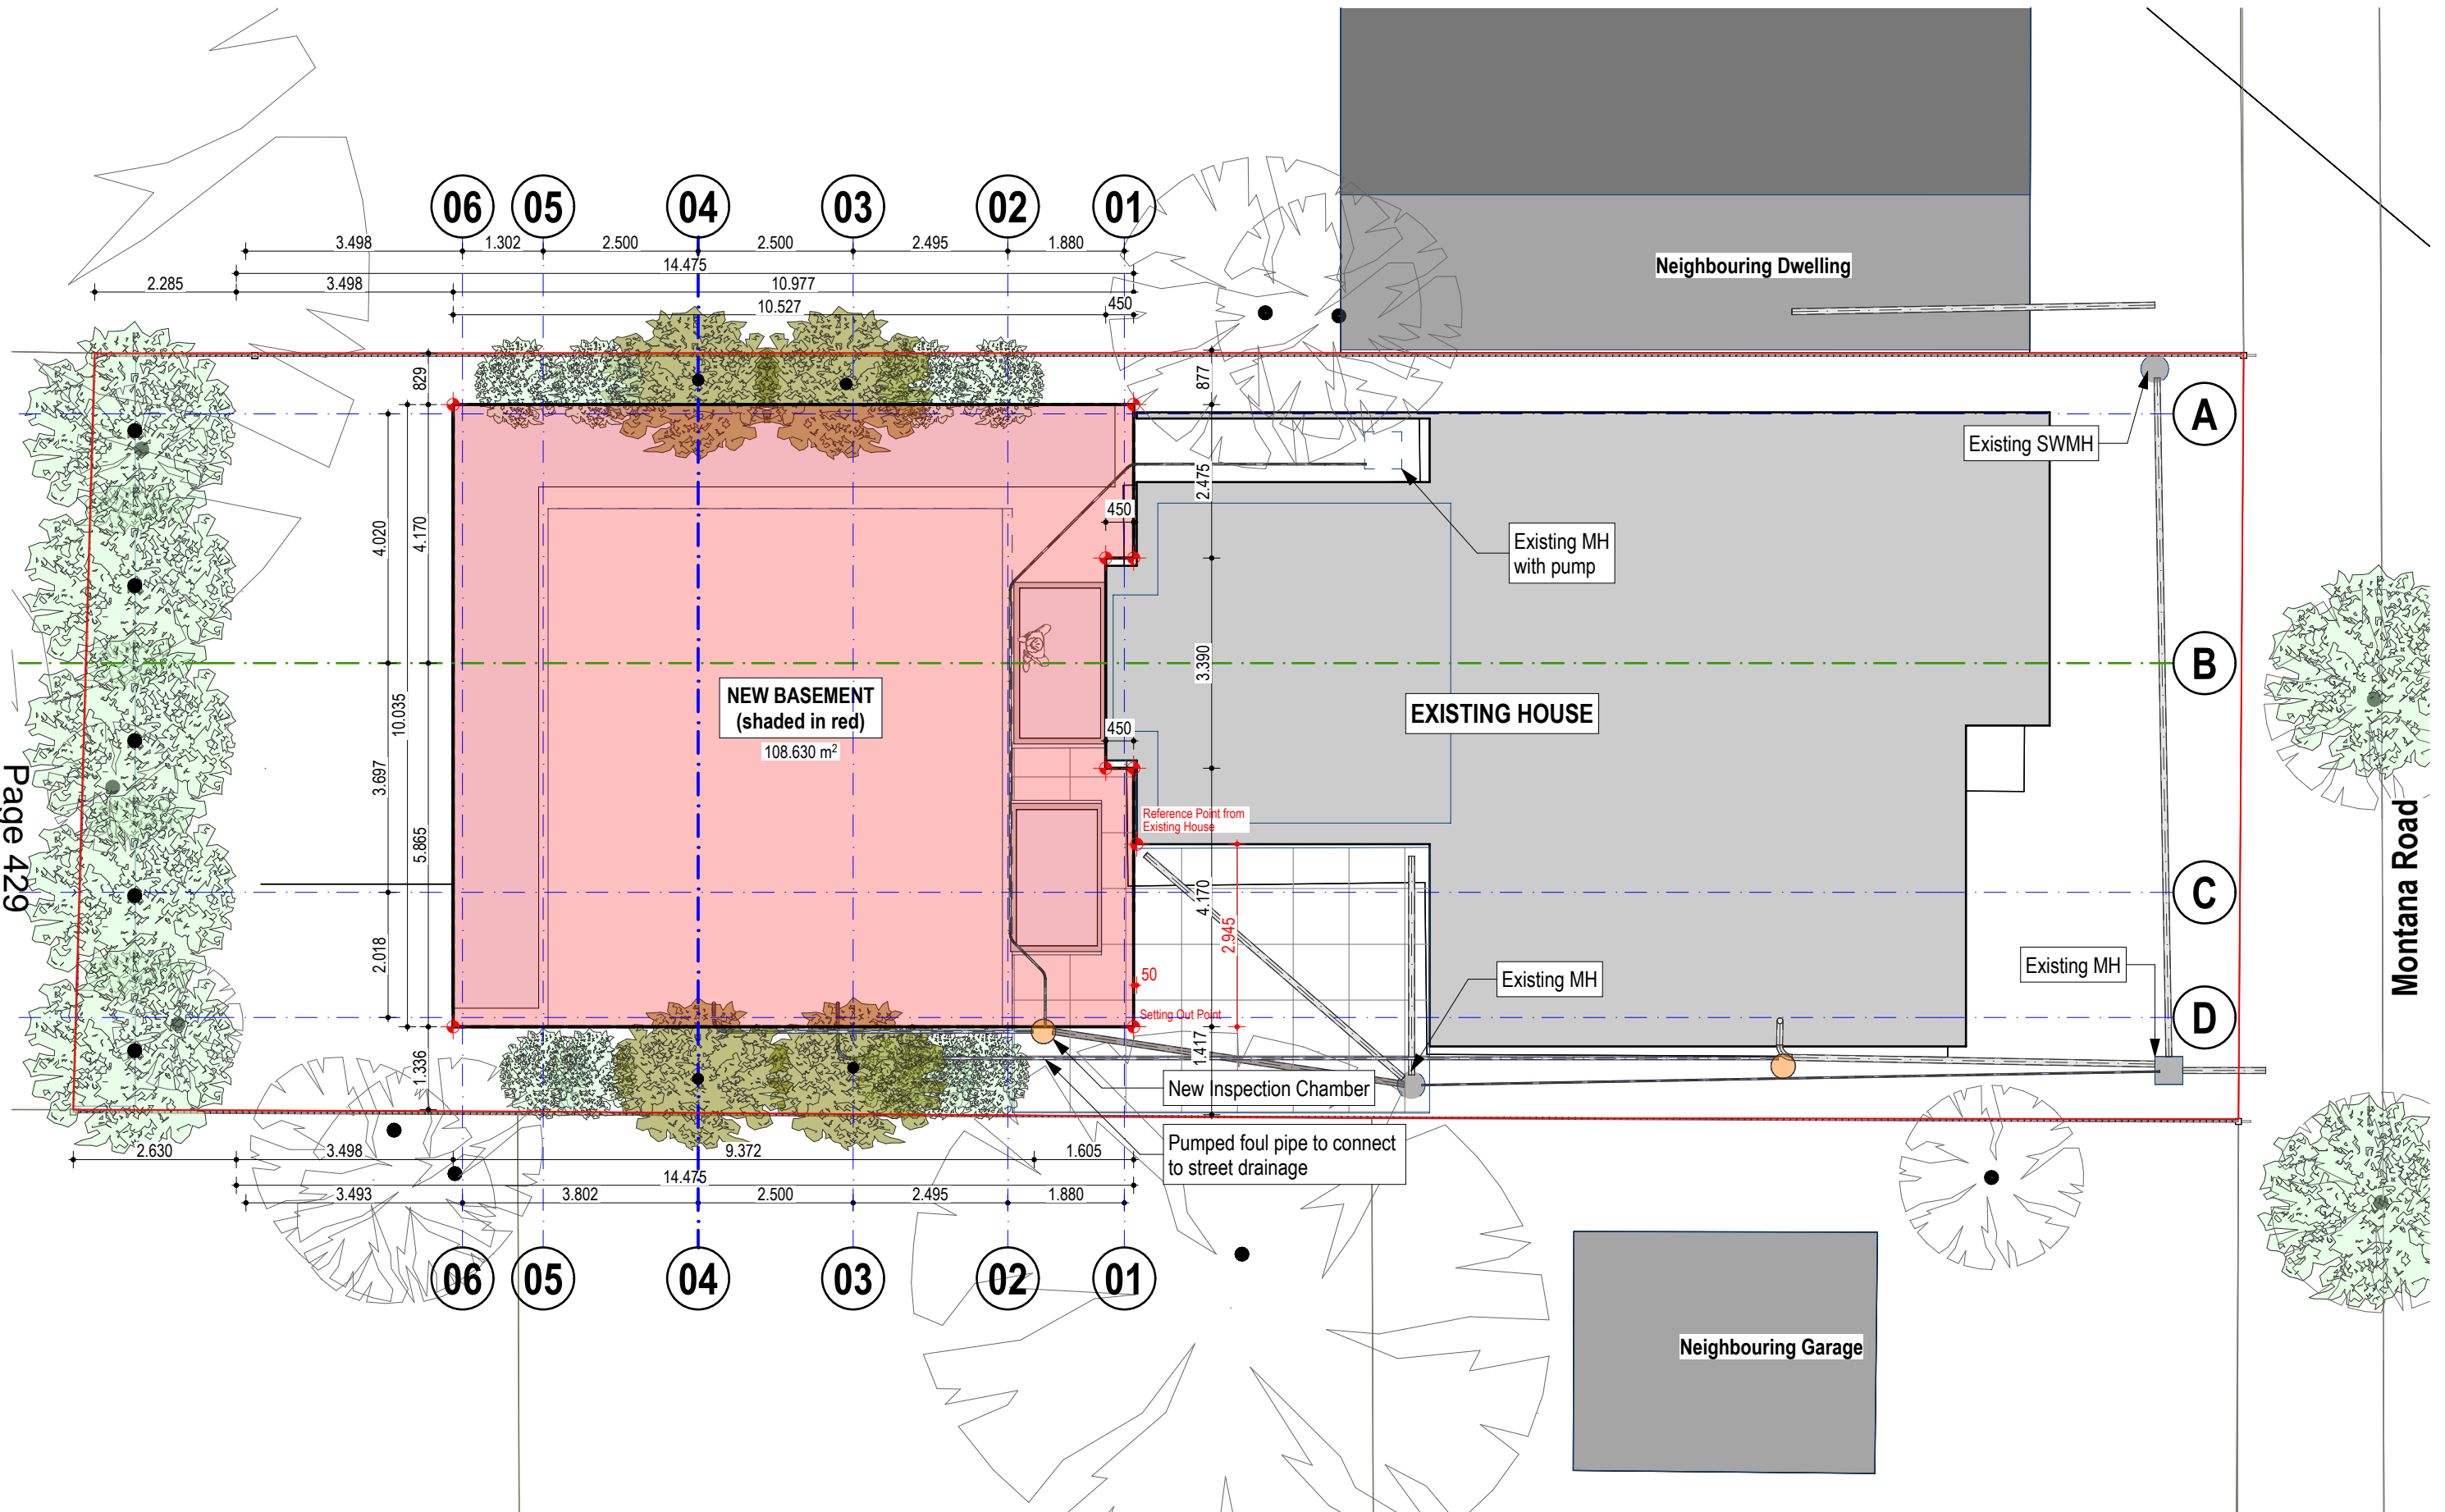

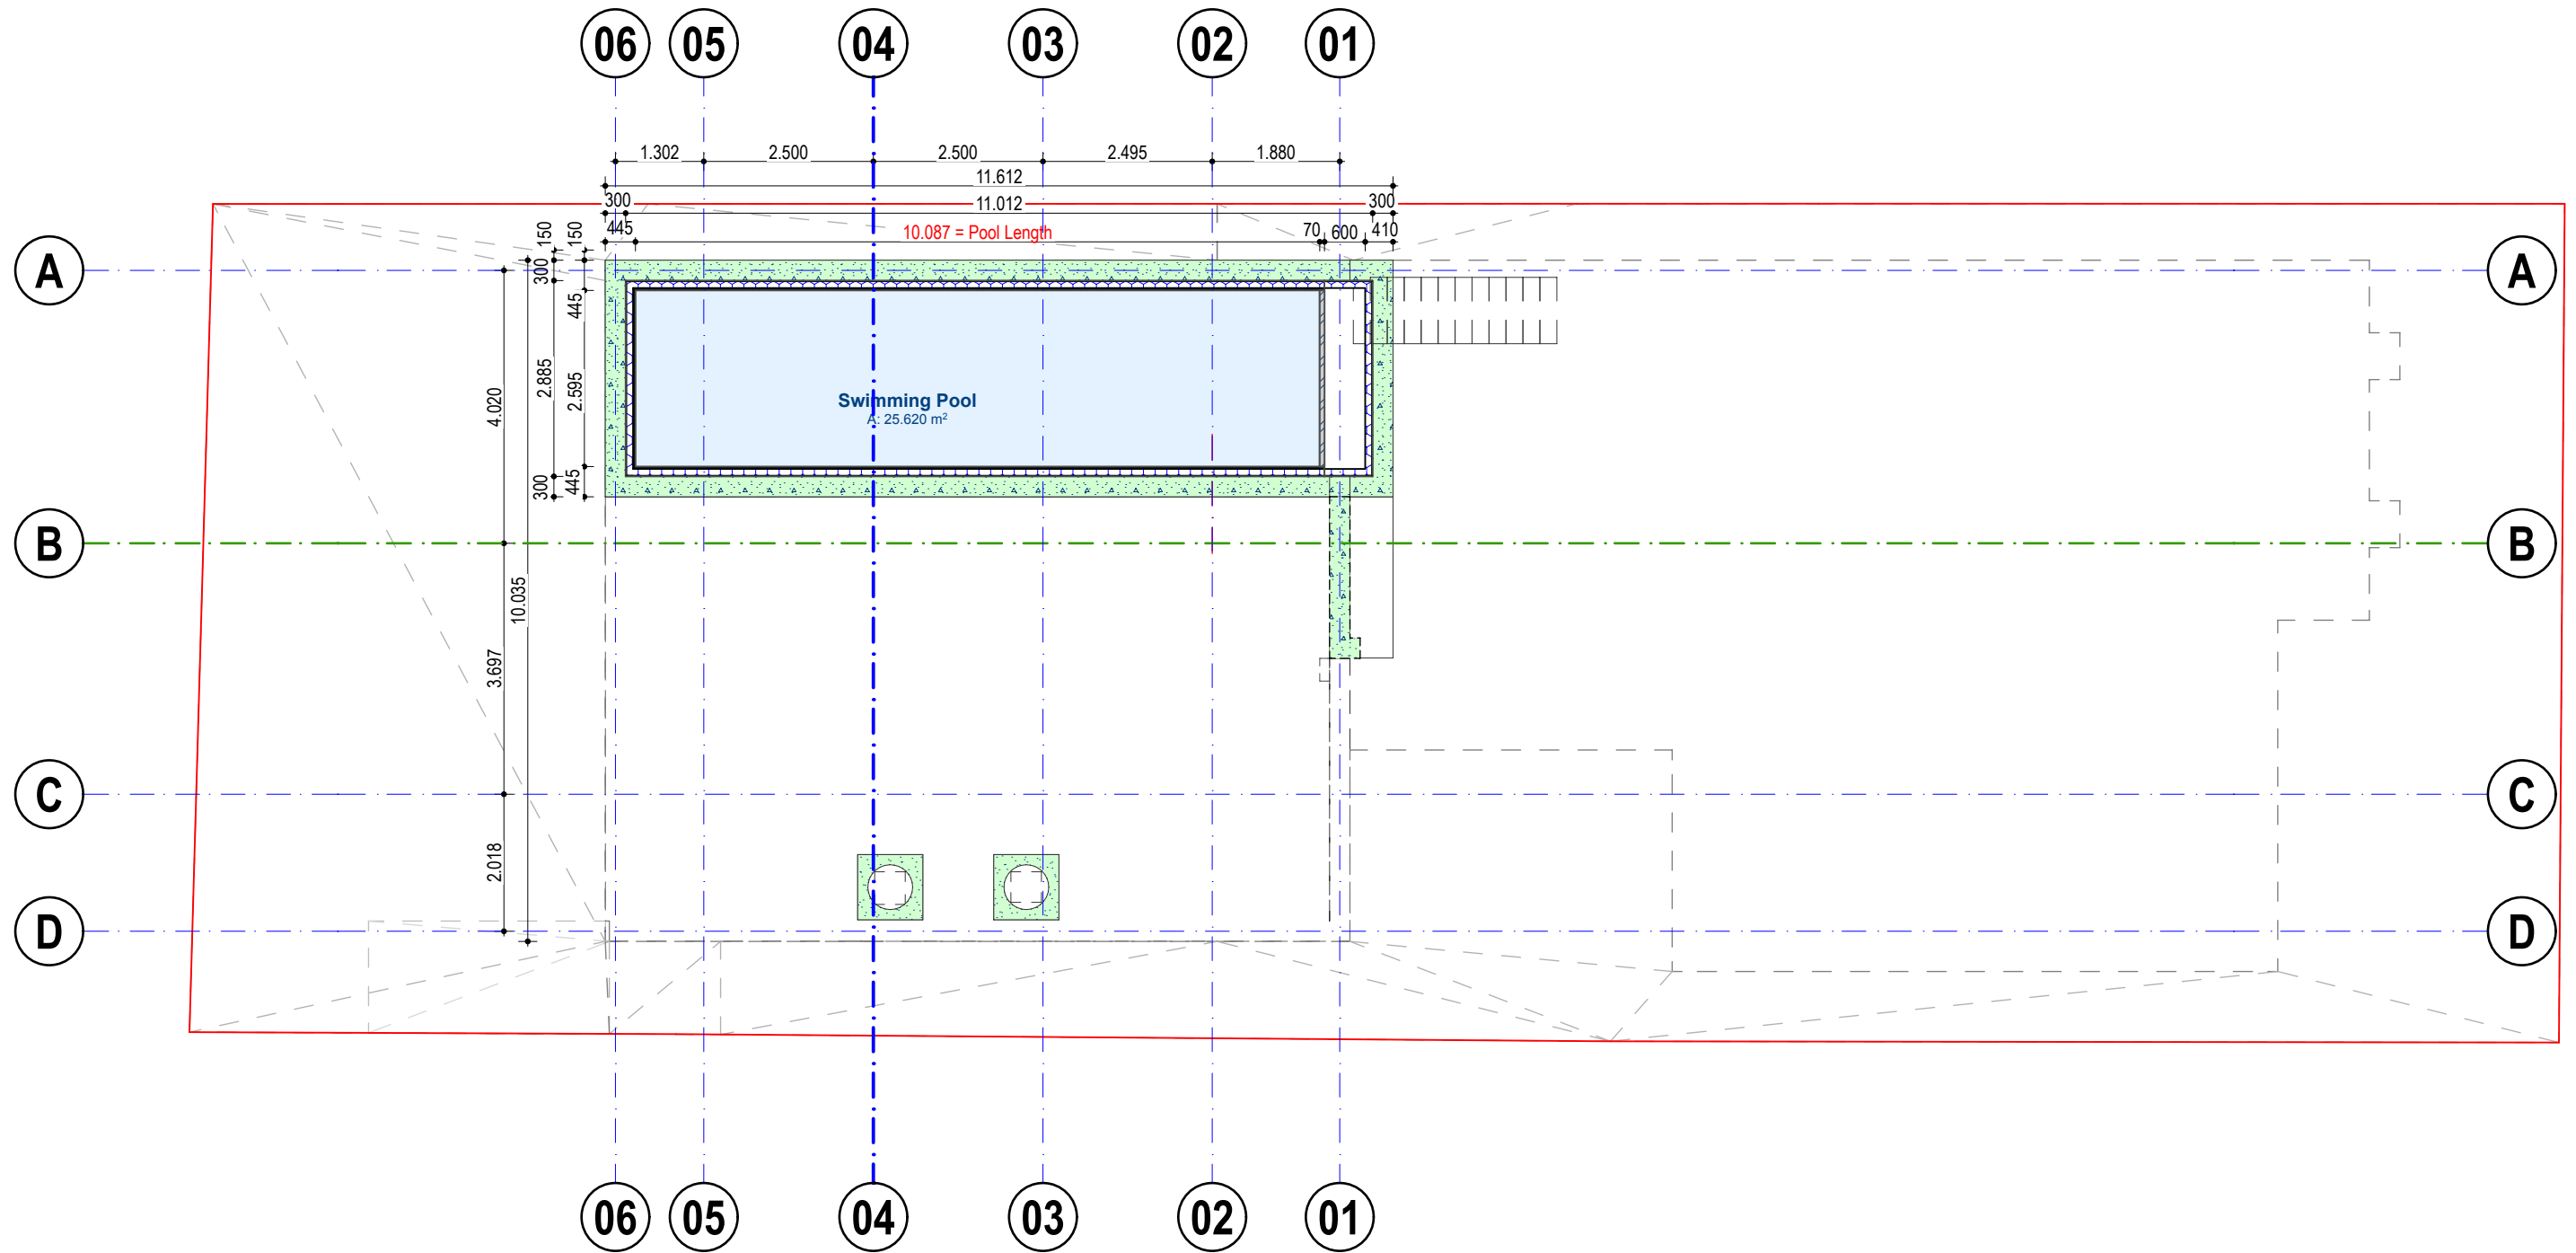

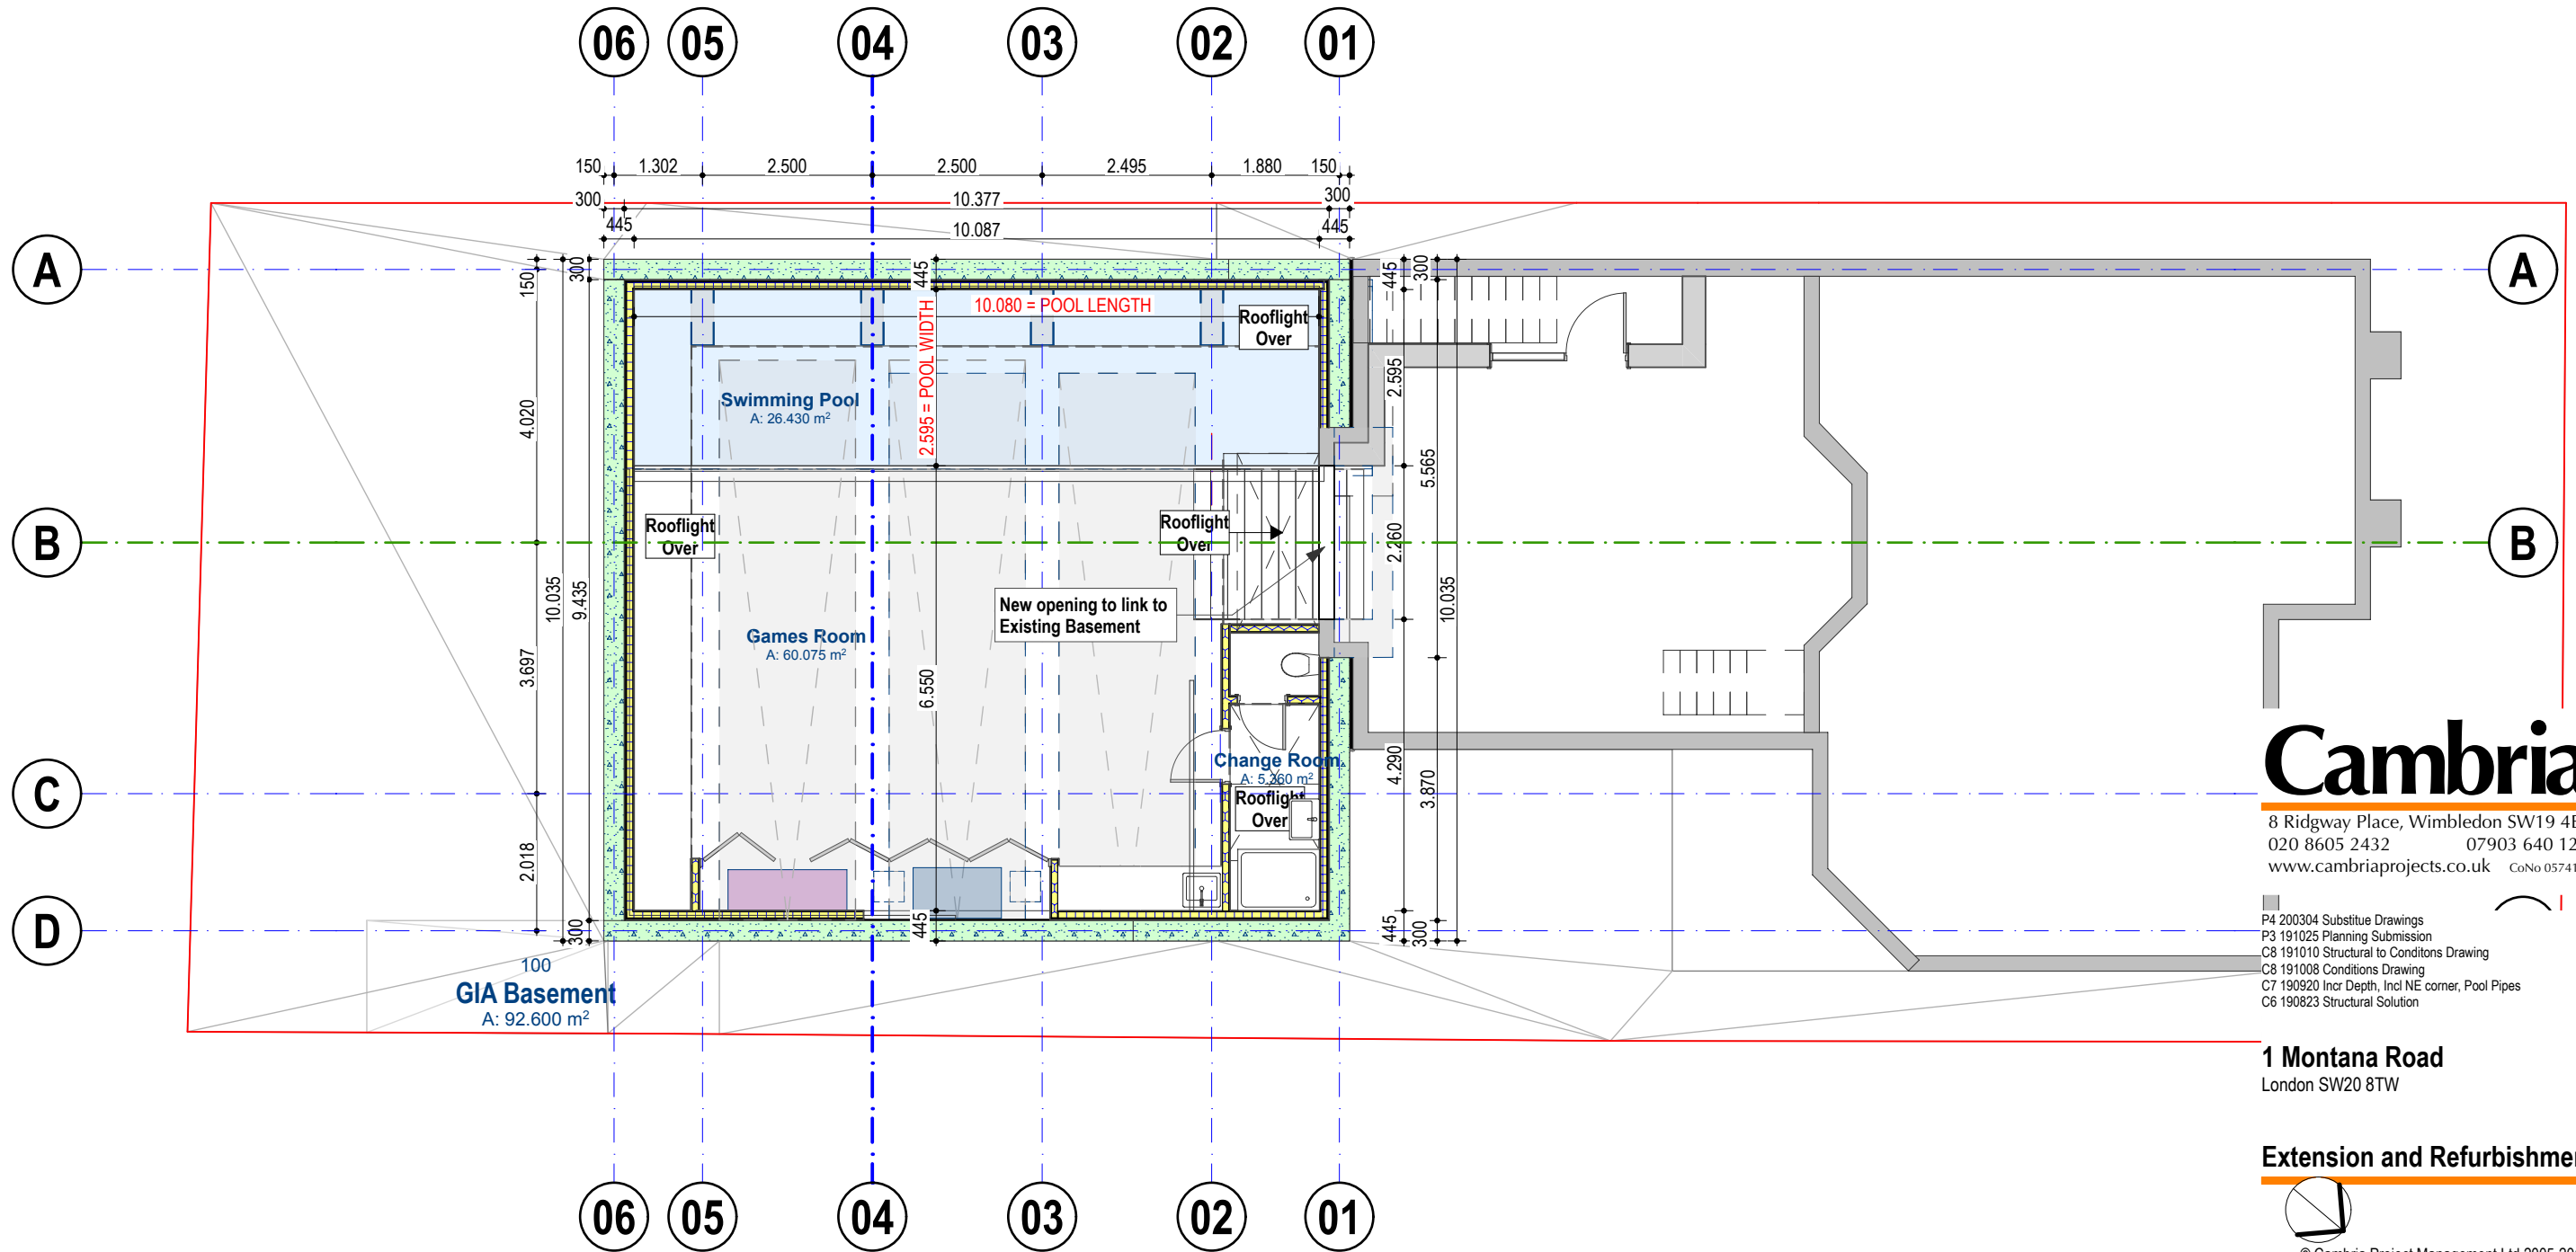

Cambria

8 Ridgway Place, Wimbledon SW19 4EP
 020 8605 2432 07903 640 127
 www.cambriaprojects.co.uk CoNo 05741570

- P4 200304 Substitute Drawings
- P3 191025 Planning Submission
- C8 191010 Structural to Conditions Drawing
- C8 191008 Conditions Drawing
- C7 190920 Incr Depth, Incl NE corner, Pool Pipes
- C6 190823 Structural Solution

1 Montana Road
 London SW20 8TW

Extension and Refurbishment

© Cambria Project Management Ltd 2005-2017


1:100 at A3




170 P4 200310 23.pln
 Printed Tuesday, 10 March 2020

170.317 P4

Basement and Pool

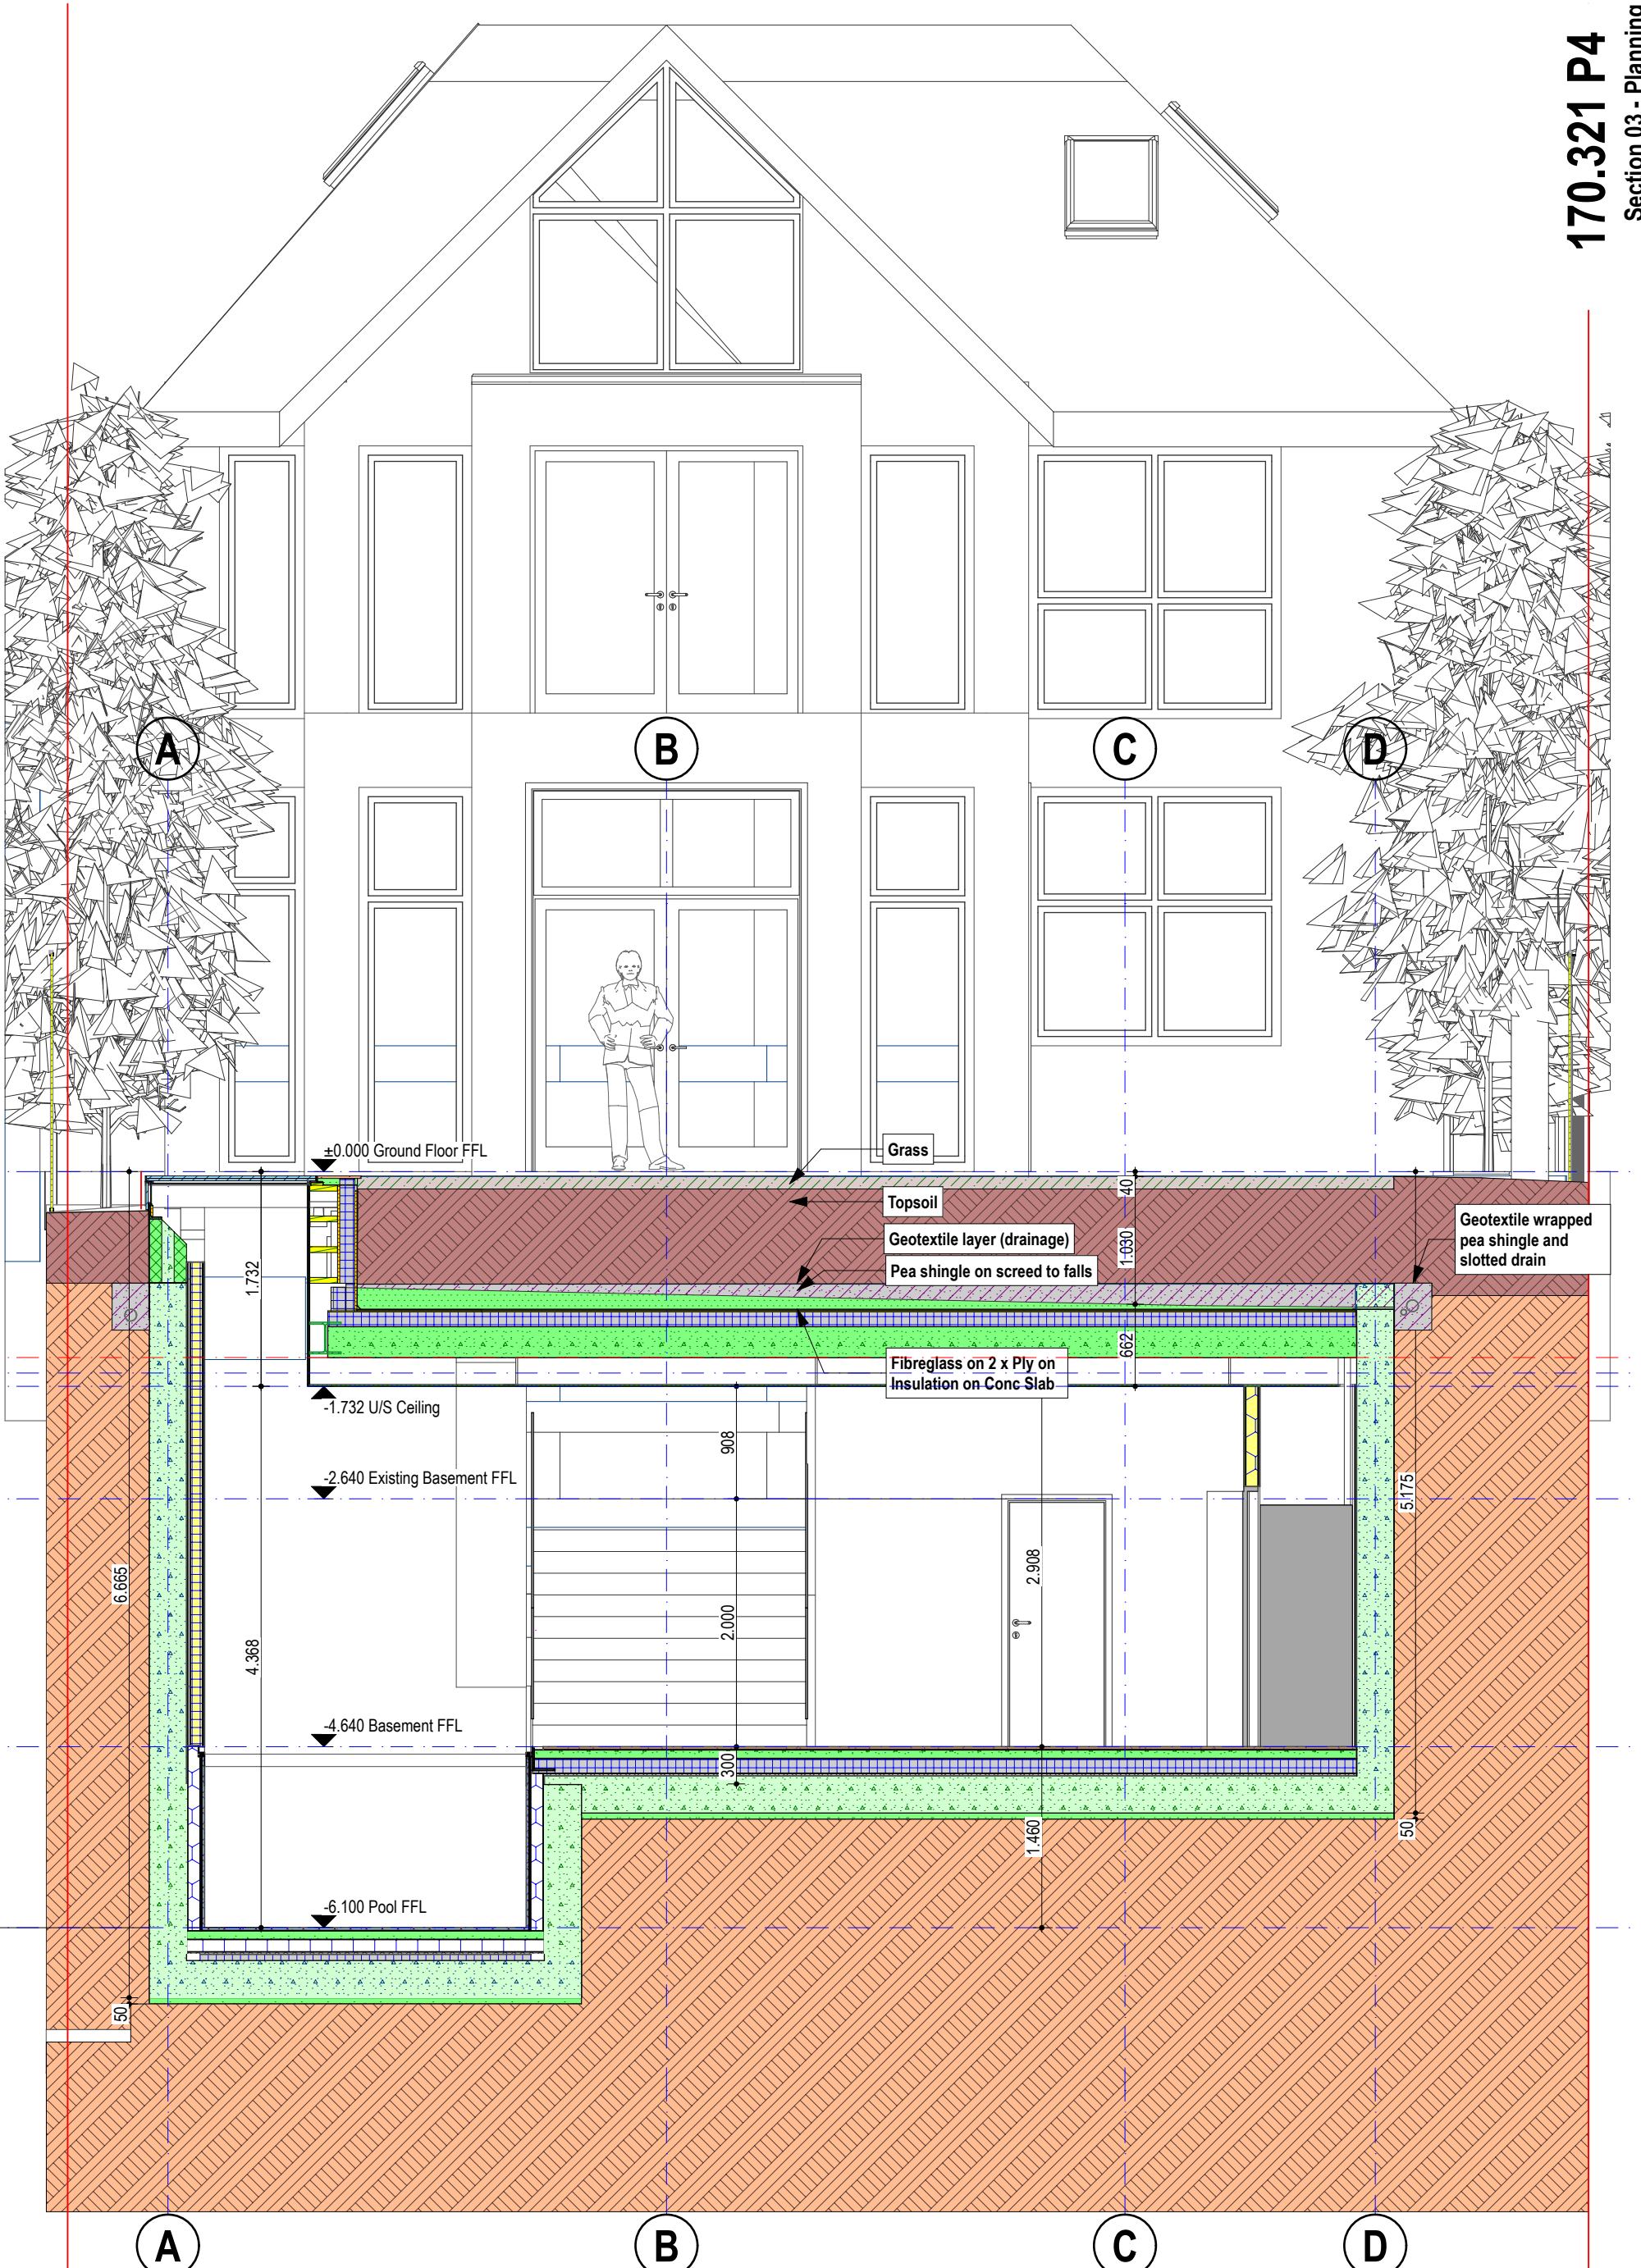

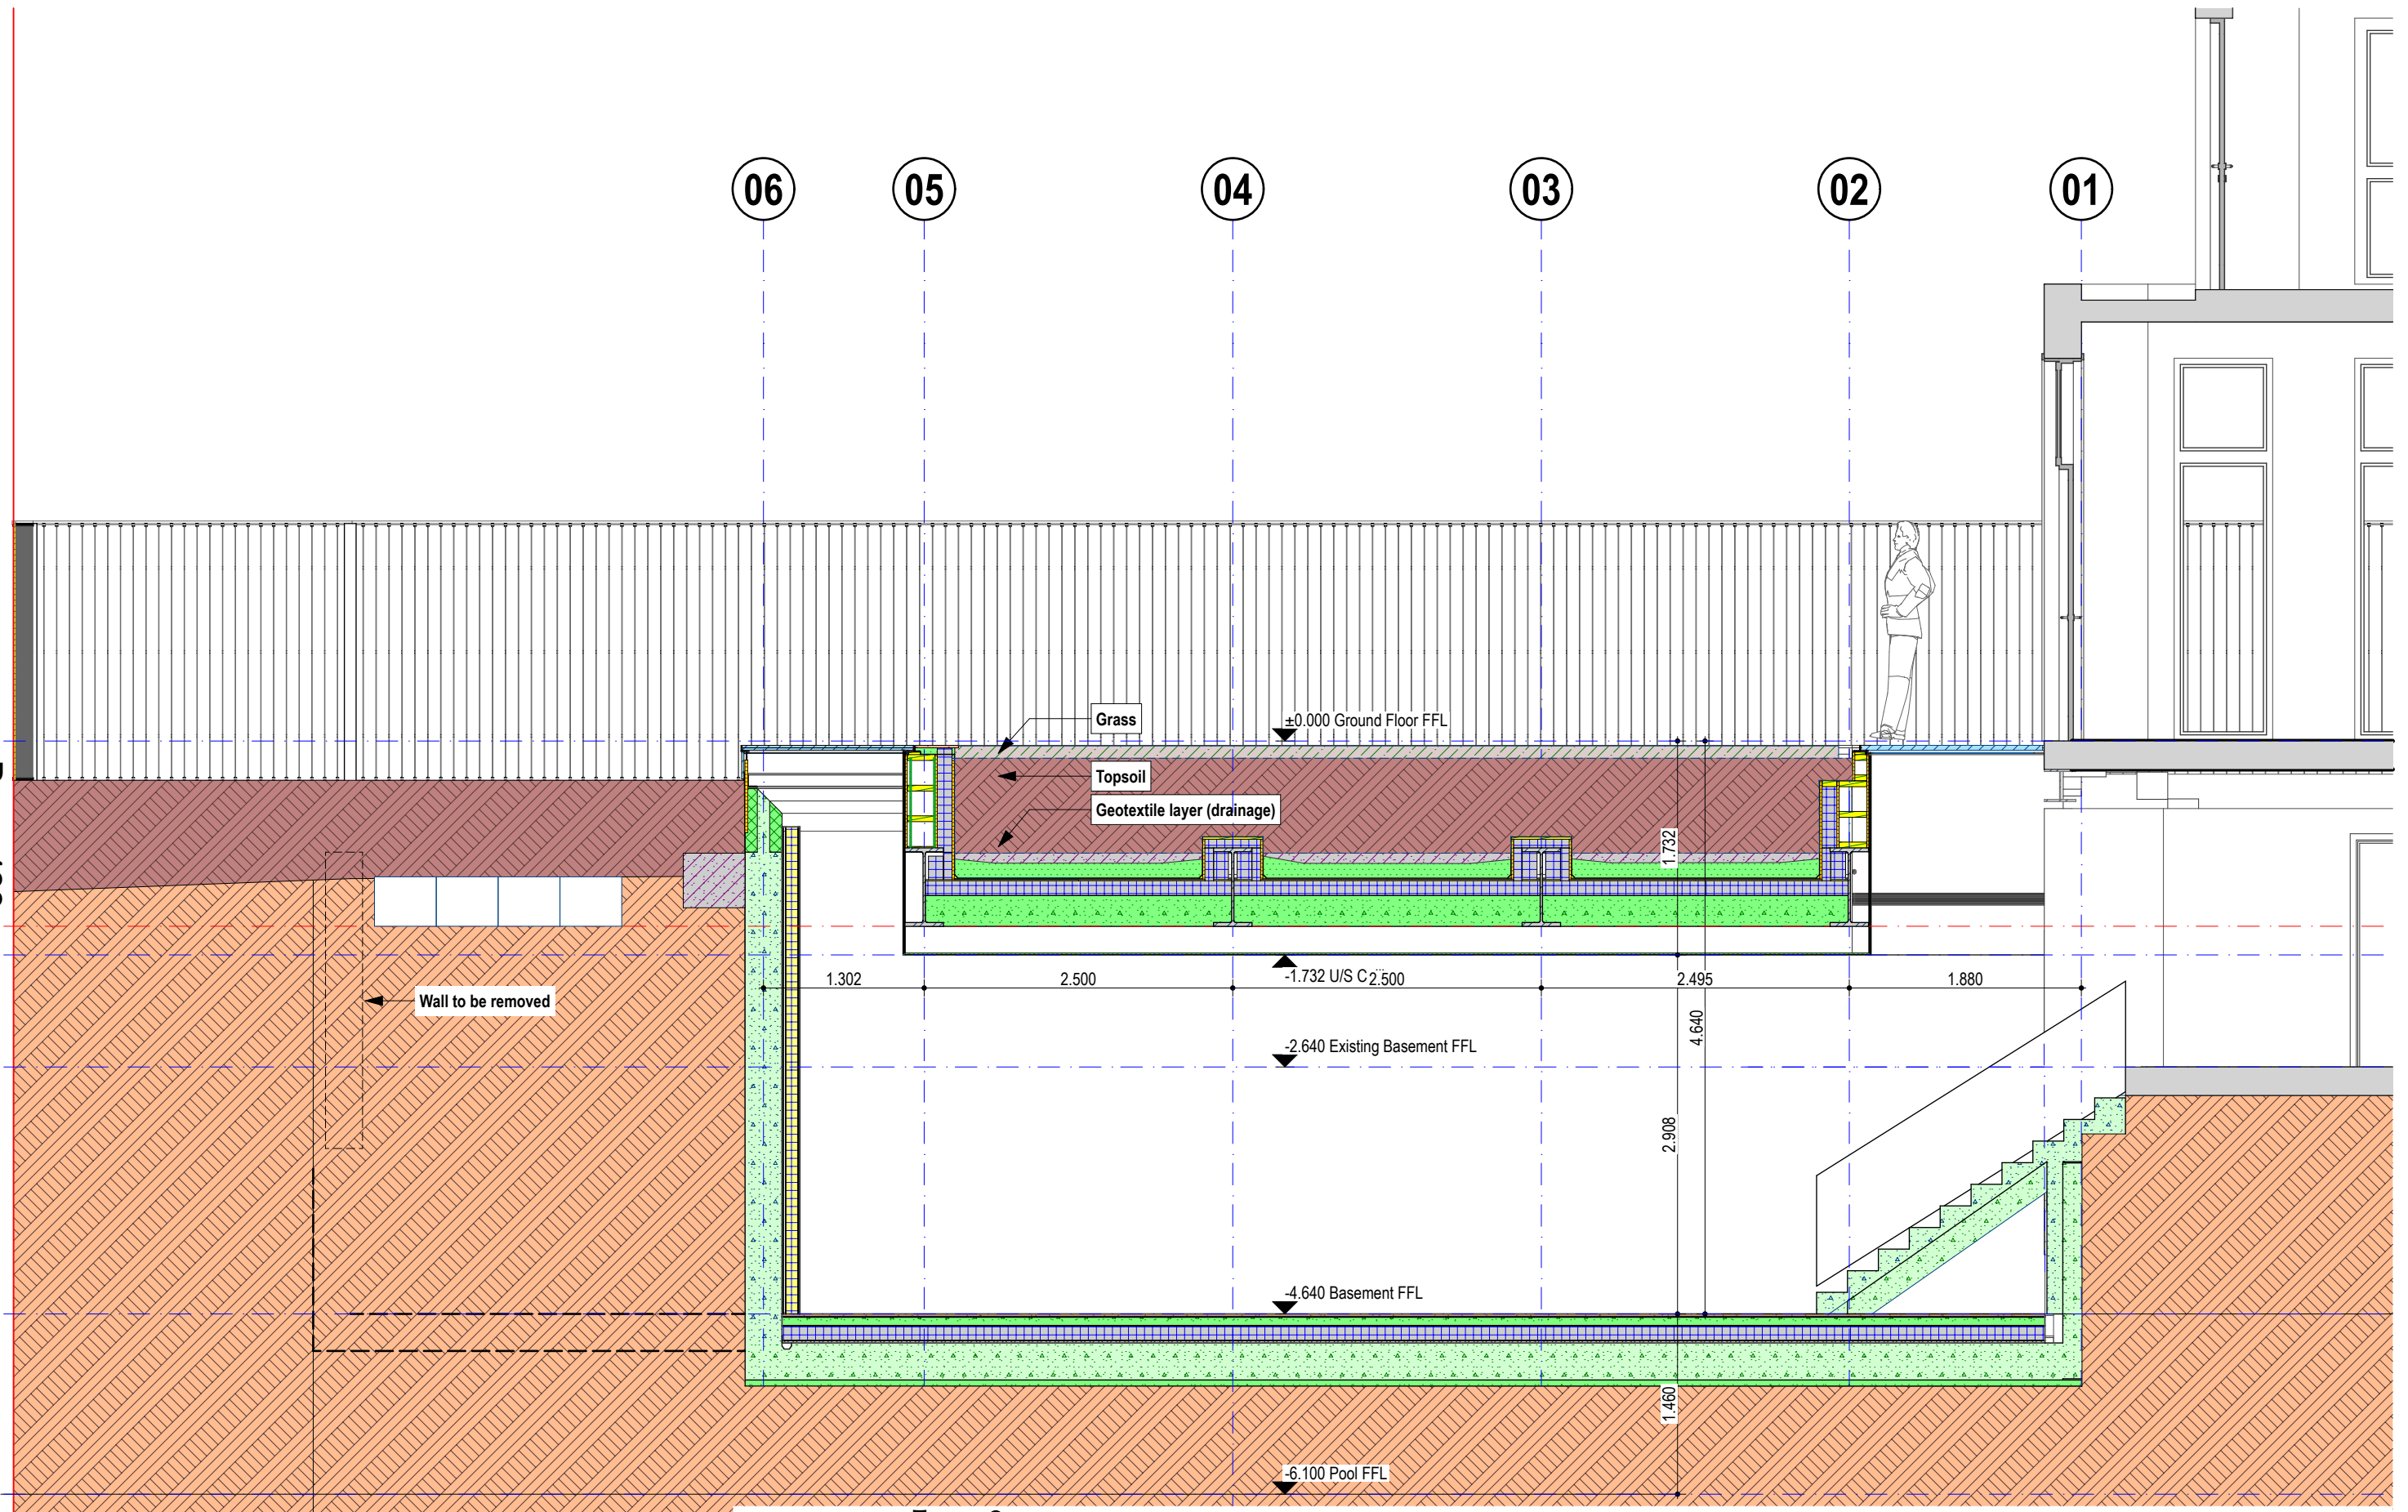

Cambria

1 Montana Road Extension and Refurbishment
London SW20 8TW

1:50 at A3

170.322 P4

8 Ridgway Place, Wimbledon SW19 4EP
020 8605 2432 07903 640 127
www.cambriaprojects.co.uk CoNo 05741570

P4 200304 Substitute Drawings
P3 191025 Planning Submission
C8 191010 Structural to Conditions Drawing
C8 191008 Conditions Drawing

170 P4 200310 23.pln
Printed Tuesday, 10 March 2020

© Cambria Project Management Ltd 2005-2017

5.0m 1:100
2.5m 1:50

Section B - Planning

This page is intentionally left blank