

Cambria

1 Montana Road Extension and Refurbishment
London SW20 8TW

1:50 at A3

170.632 P4

8 Ridgway Place, Wimbledon SW19 4EP
020 8605 2432 07903 640 127
www.cambriaprojects.co.uk CoNo 05741570

P4 200304 Substitute Drawings
P3 191025 Planning Submission
C8 191010 Structural to Conditions Drawing
C8 191008 Conditions Drawing

170 P4 200310 23.pln
Printed Tuesday, 10 March 2020




© Cambria Project Management Ltd 2005-2017



Drainage Diagram

Overview

Continued on 170.632

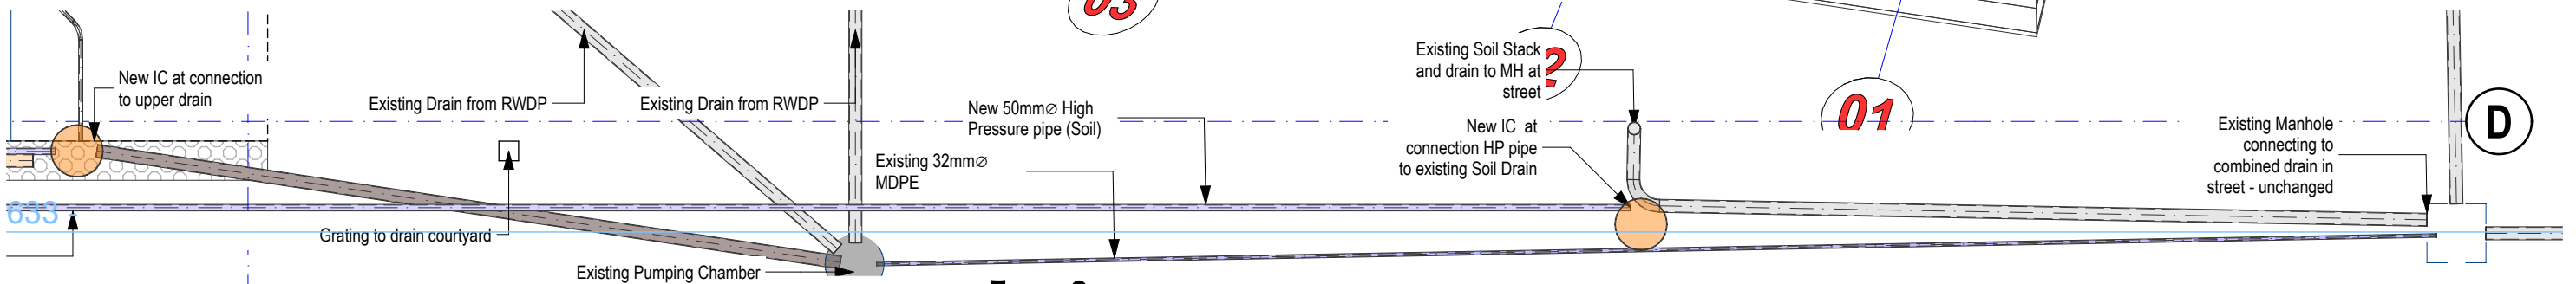

Cambria

1 Montana Road Extension and Refurbishment
London SW20 8TW

1:53.30, 1:50 at A3

170.633 P4

8 Ridgway Place, Wimbledon SW19 4EP
020 8605 2432 07903 640 127
www.cambriaprojects.co.uk CoNo 05741570

P4 200304 Substitute Drawings
P3 191025 Planning Submission
C8 191010 Structural to Conditions Drawing
C8 191008 Conditions Drawing


170 P4 200310 23.pln
Printed Tuesday, 10 March 2020



© Cambria Project Management Ltd 2005-2017



Drainage Diagram North

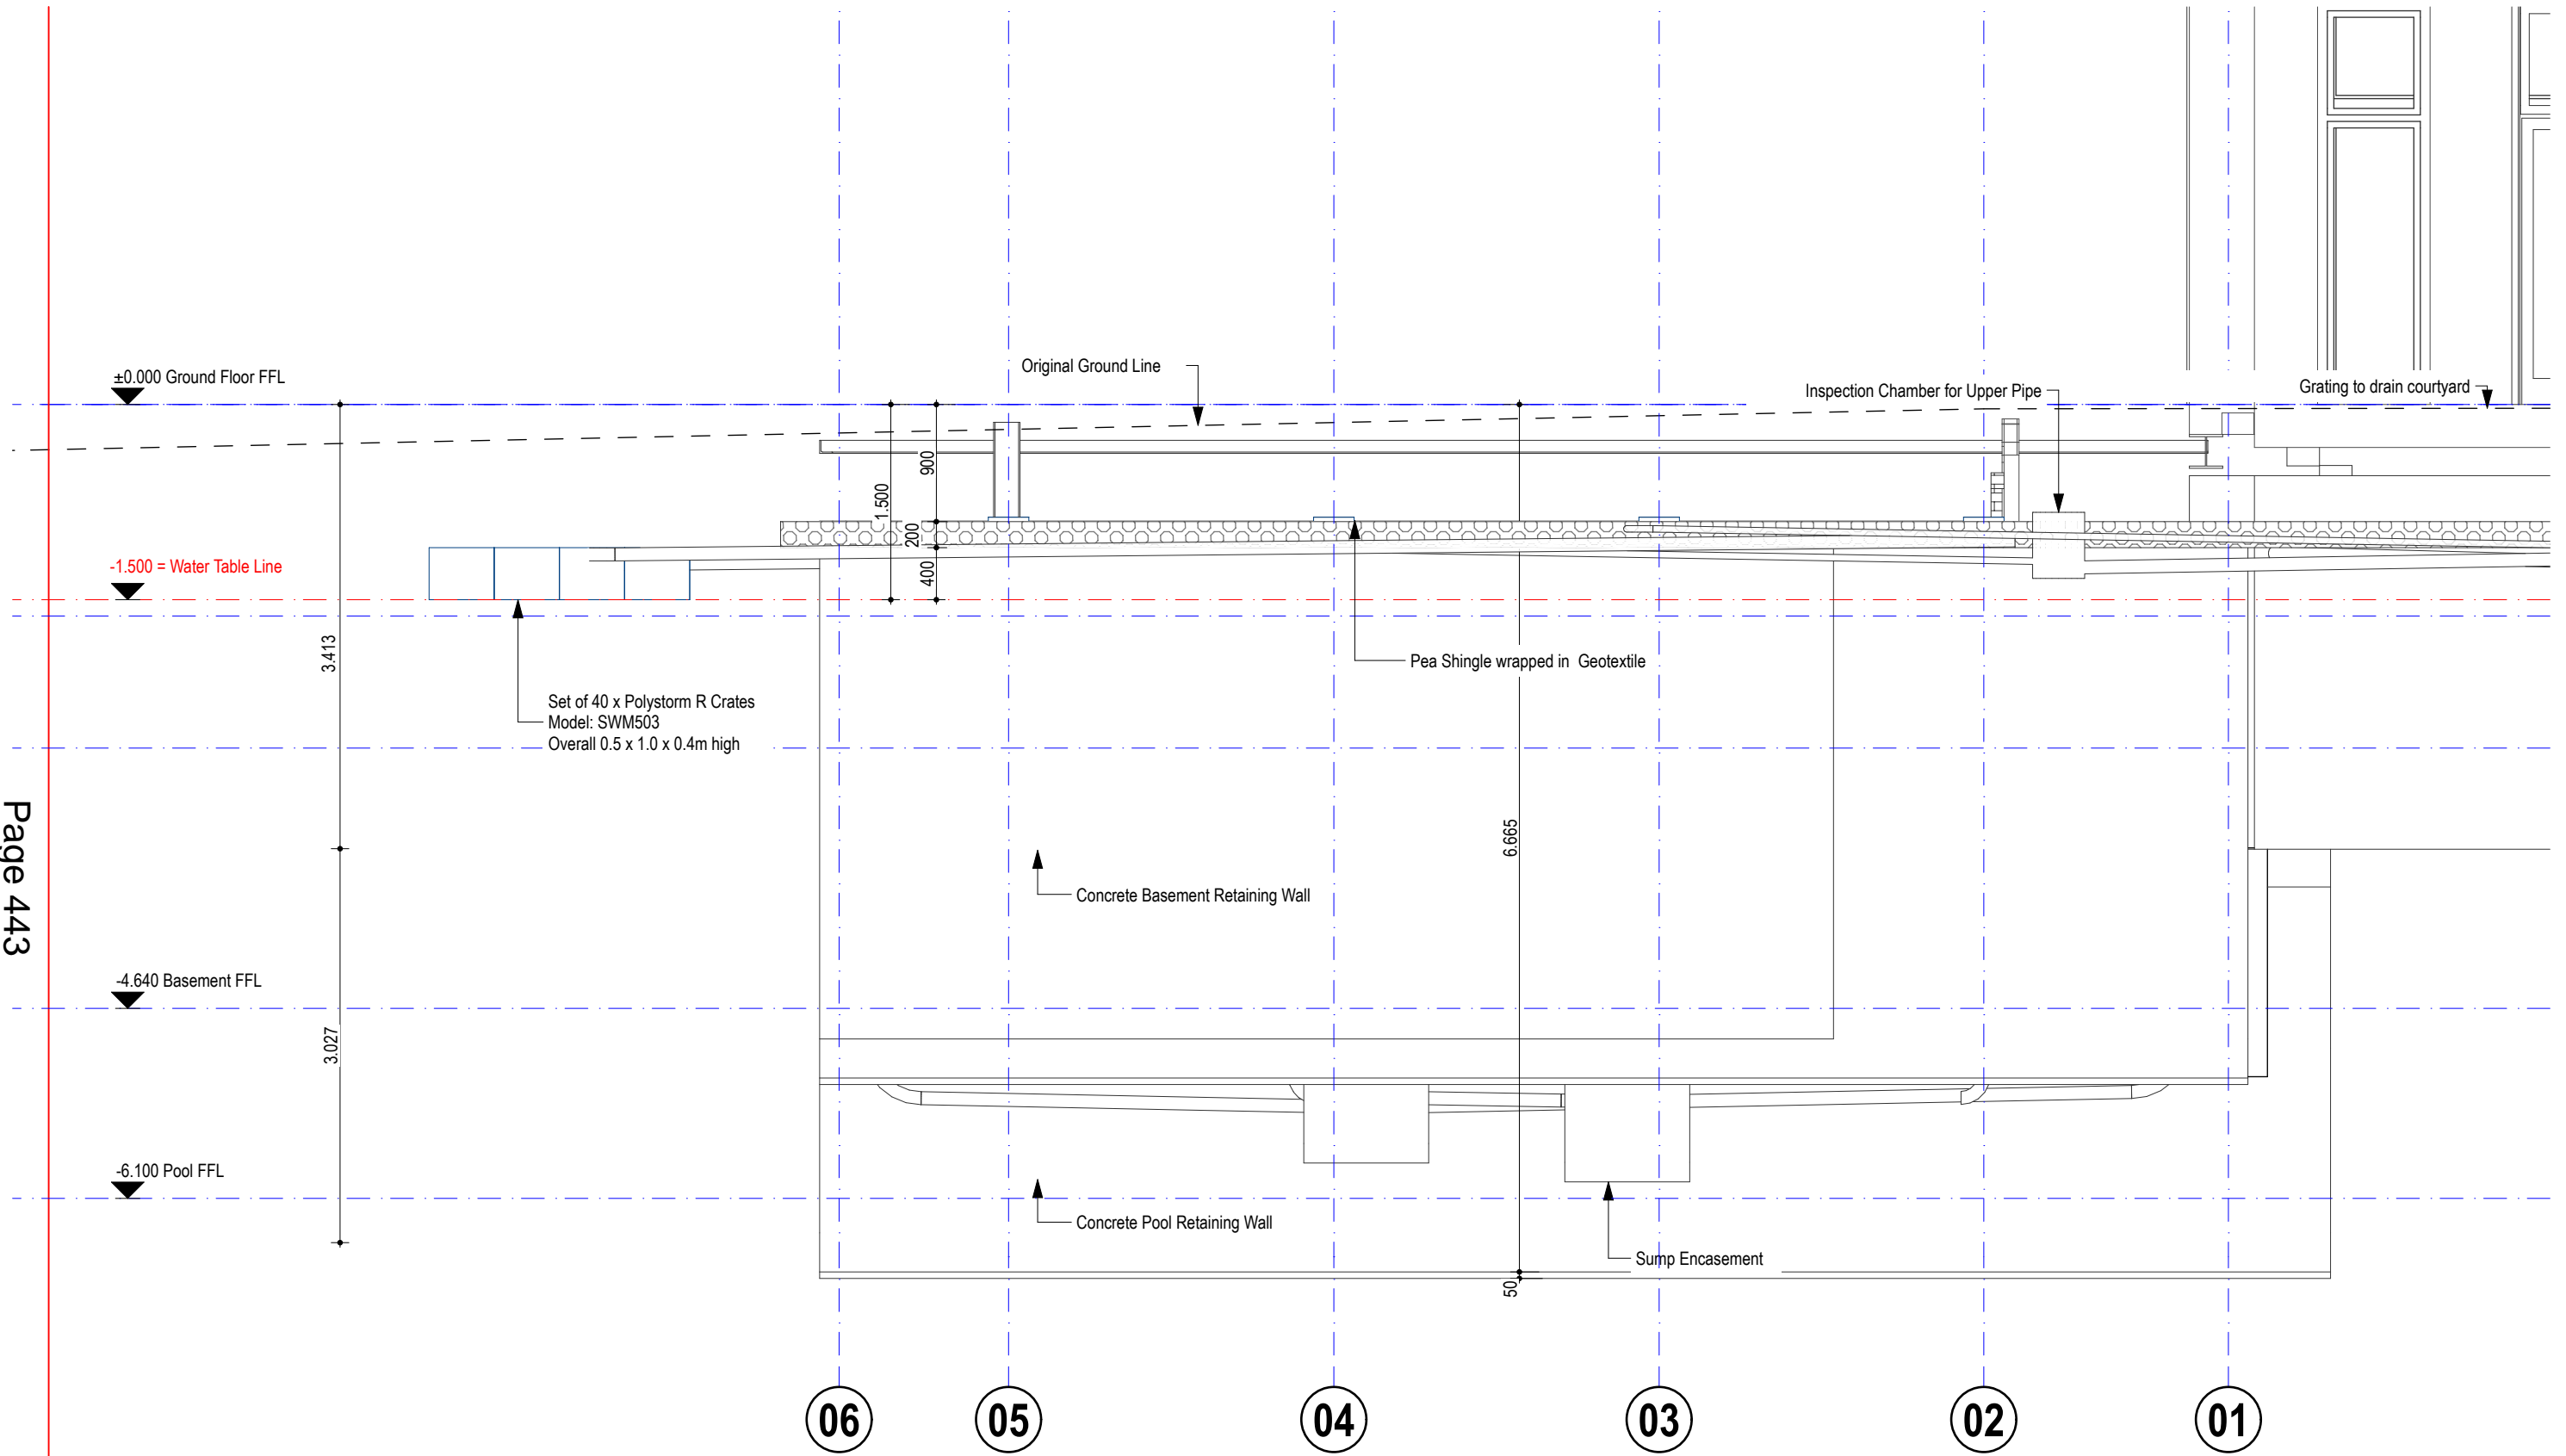

This page is intentionally left blank