


THIS DRAWING IS THE COPYRIGHT OF THE ARCHITECTS AND MAY NOT BE REPRODUCED WITHOUT PERMISSION

THE CONTRACTOR IS RESPONSIBLE FOR CHECKING DIMENSIONS, TOLERANCES AND REFERENCE. ANY DISCREPANCIES TO BE CHECKED WITH THE ARCHITECT BEFORE PROCEEDING WITH THE WORKS

WHERE AN ITEM IS COVERED BY DRAWINGS TO DIFFERENT SCALES, THE LARGER SCALE DRAWING IS TO BE WORKED TO

DO NOT SCALE FROM DRAWING, FIGURED DIMENSIONS TO BE WORKED TO AT ALL TIMES


THE CONTRACTOR IS RESPONSIBLE THAT ALL WORK AND MATERIALS ARE TO BE IN ACCORDANCE WITH THE BUILDING REGULATIONS AND TO COMPLY WITH THE RELEVANT CODES OF PRACTICE AND BRITISH STANDARDS

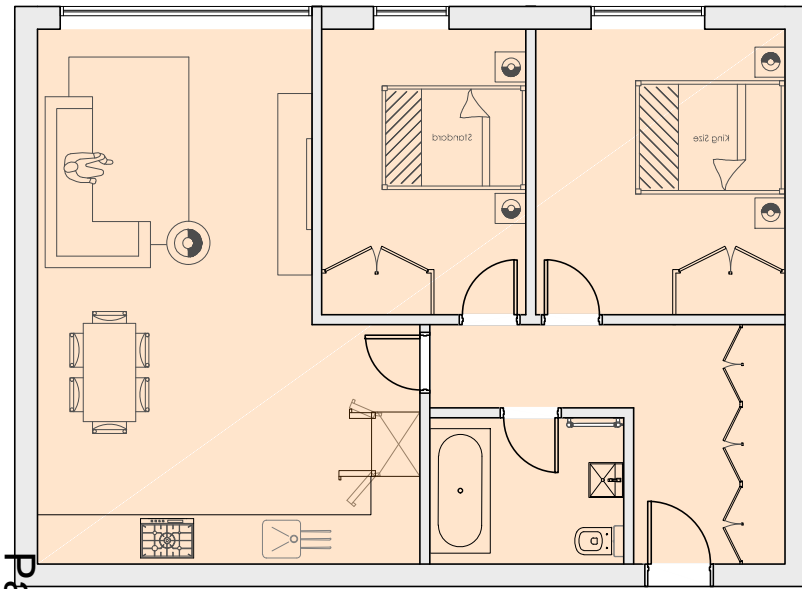

Page 75


TWO BEDROOM FLAT TYPE 1

AREA: 70sqm
OCCUPANTS: 4

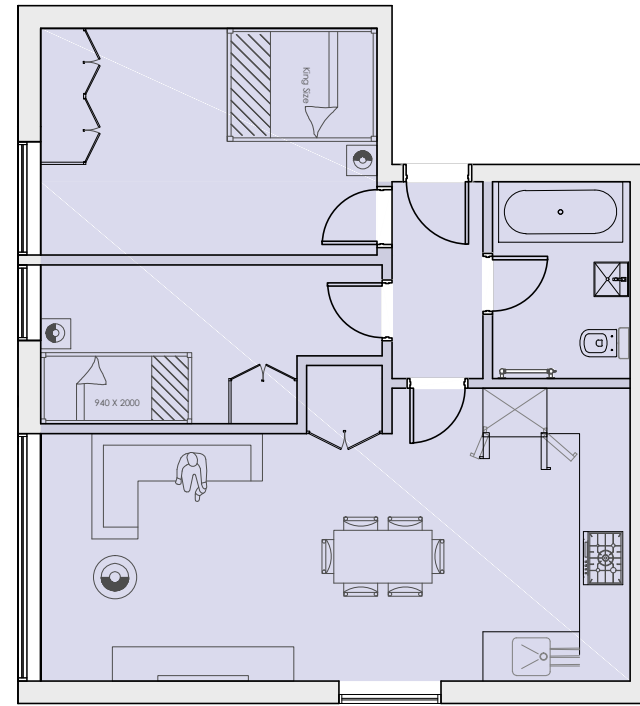

TWO BEDROOM FLAT TYPE 2

AREA: 61.5sqm
OCCUPANTS: 3

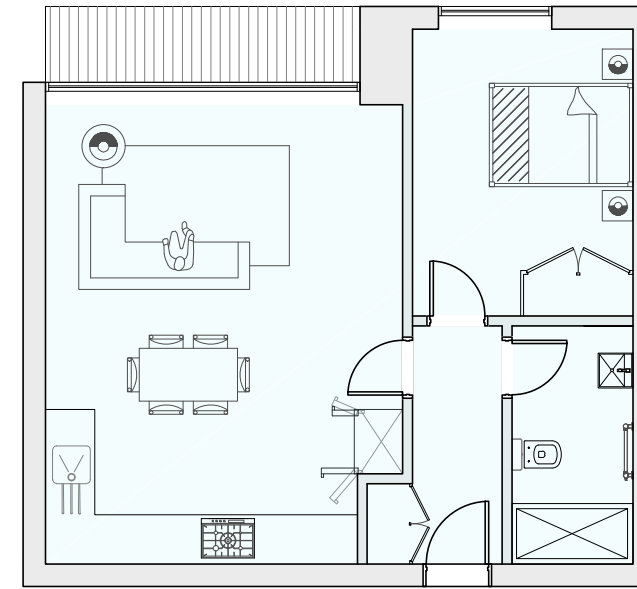

ONE BEDROOM FLAT

AREA: 50sqm
OCCUPANTS: 2

1 PROPOSED ACCOMMODATION TYPES
P007 scale 1:100

2 PROPOSED SCHEDULE OF ACCOMMODATION
P007

| DETAILS | DATE | REVISION |
|---------|------|----------|
| | | |
| | | |
| | | |
| | | |
| | | |
| | | |
| | | |
| | | |
| | | |
| | | |

TOOTING & MITCHAM FOOTBALL CLUB
ACCOMMODATION BLOCK

PROPOSED ACCOMMODATION TYPES

| | |
|-----------------------|-------------------------------|
| date OCT 2019 | client TMFC |
| scale 1 : 100 @ A3 | drawing no. 17 / 640/ P007 |
| | revision |

RICHMOND BELL ARCHITECTS LTD
CASTLE CHAMBERS, 47 CASTLE STREET
SALISBURY SP1 3SP

TEL: 01722 324 835 www.richmondbellarchitects.com

