


DO NOT SCALE: Use figured dimensions only. All dimensions are to be checked on site. Any queries or discrepancies must be reported immediately to the architect.

This drawing is to be read in conjunction with drawings and specifications prepared by the architects and any other information prepared by others for the stated project.

All illustrated material is subject to copyright unless otherwise agreed in writing. This document must be read for the express purpose and project for which it has been created and delivered and must be read with relevant specification clauses.

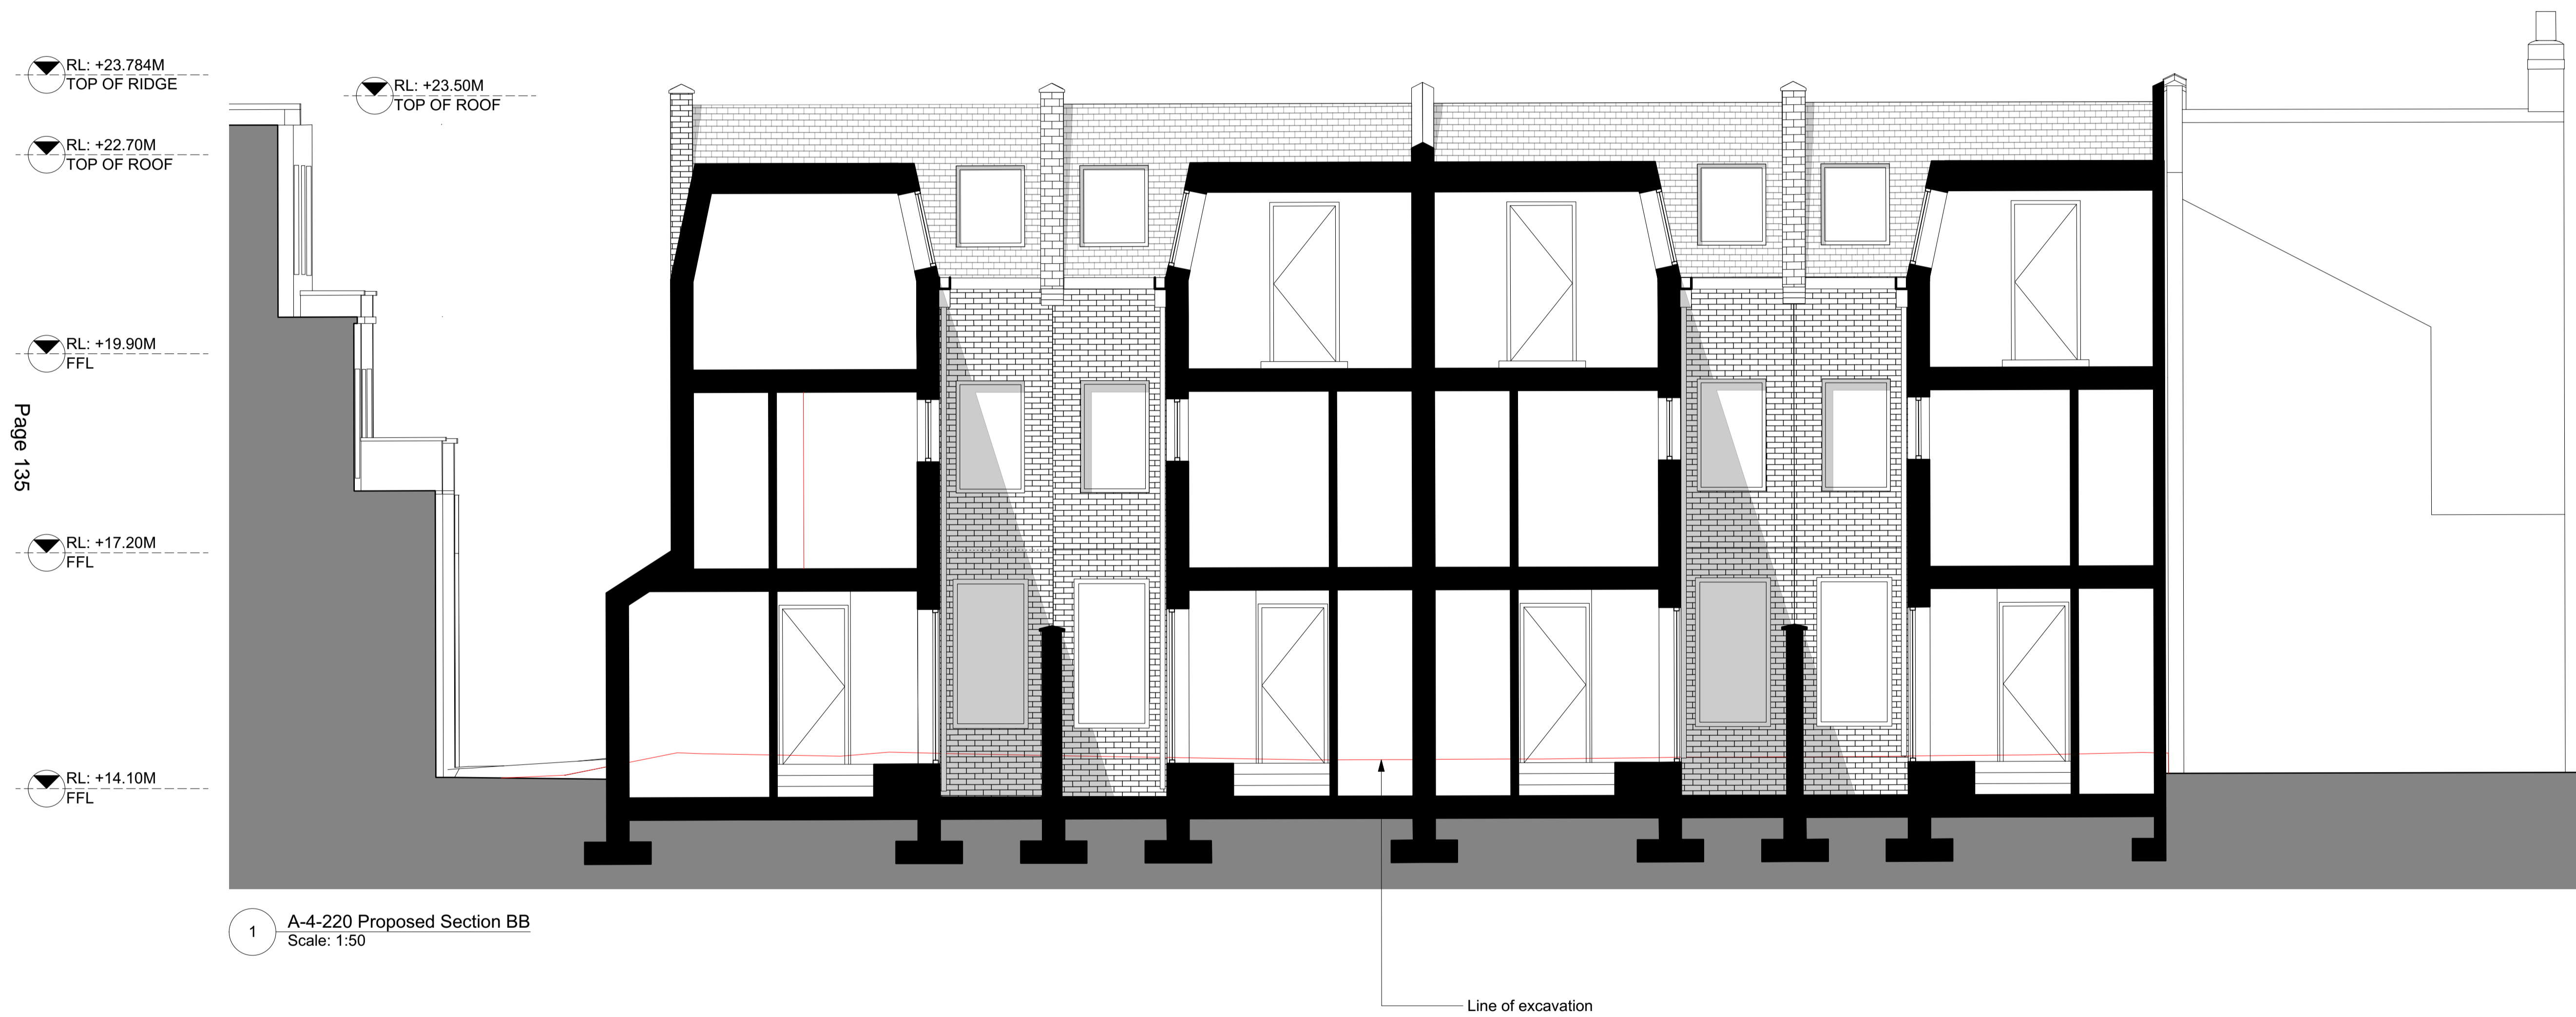

Page 135

**FOR PLANNING**


Rev	Date	Drawn	Description
P1	7/8/20	FP	For Planning

**STANESBY**

ARCHITECTURE  
 info@stanesbyarchitecture.co.uk  
 www.stanesbyarchitecture.co.uk  
 m: 07917 246 805

Project title		
99-101 Hamilton Road, South Wimbledon		
Drawing title		
Proposed Section BB		

Date	July 2020	Drawn by	KSH	Checked by	GCS
Scale	1:50 @ A1 1:100 @ A3	Rev.	P1	Drawing number:	
2003-A-4-220					

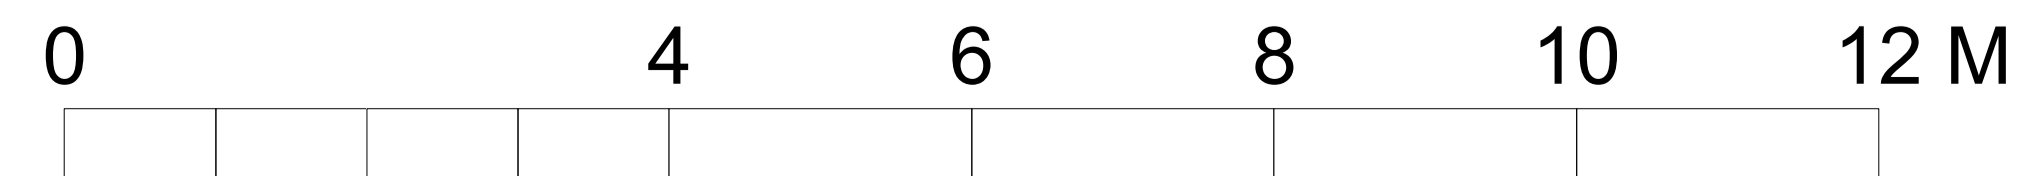

This page is intentionally left blank